



BINNERI PRESBYTERIAN CHURCH
RICHARDSON, TX
 1301 ABRAMS RD.
 RICHARDSON, TEXAS 75081



COPYRIGHT
 THESE DRAWINGS ARE THE PROPERTY OF
 POOLE+DRENNAN DESIGN STUDIO AND
 SHALL NOT BE DUPLICATED, DISCLOSED OR
 REUSED WITHOUT THE WRITTEN CONSENT
 OF POOLE+DRENNAN DESIGN STUDIO

DRAWN BY: KJC
 CHECKED BY: DD
 DATE: 04.12.2017
 REVISIONS:


PROJECT NO.: 16054
 SHEET TITLE:

PHASING
 FLOOR PLAN

SHEET NO.: G-100

PLAN SCOPE KEY:

- NOT IN CONTRACT
- PHASE I - CLIENT SCOPE
- PHASE I - G.C. SCOPE
- PHASE II

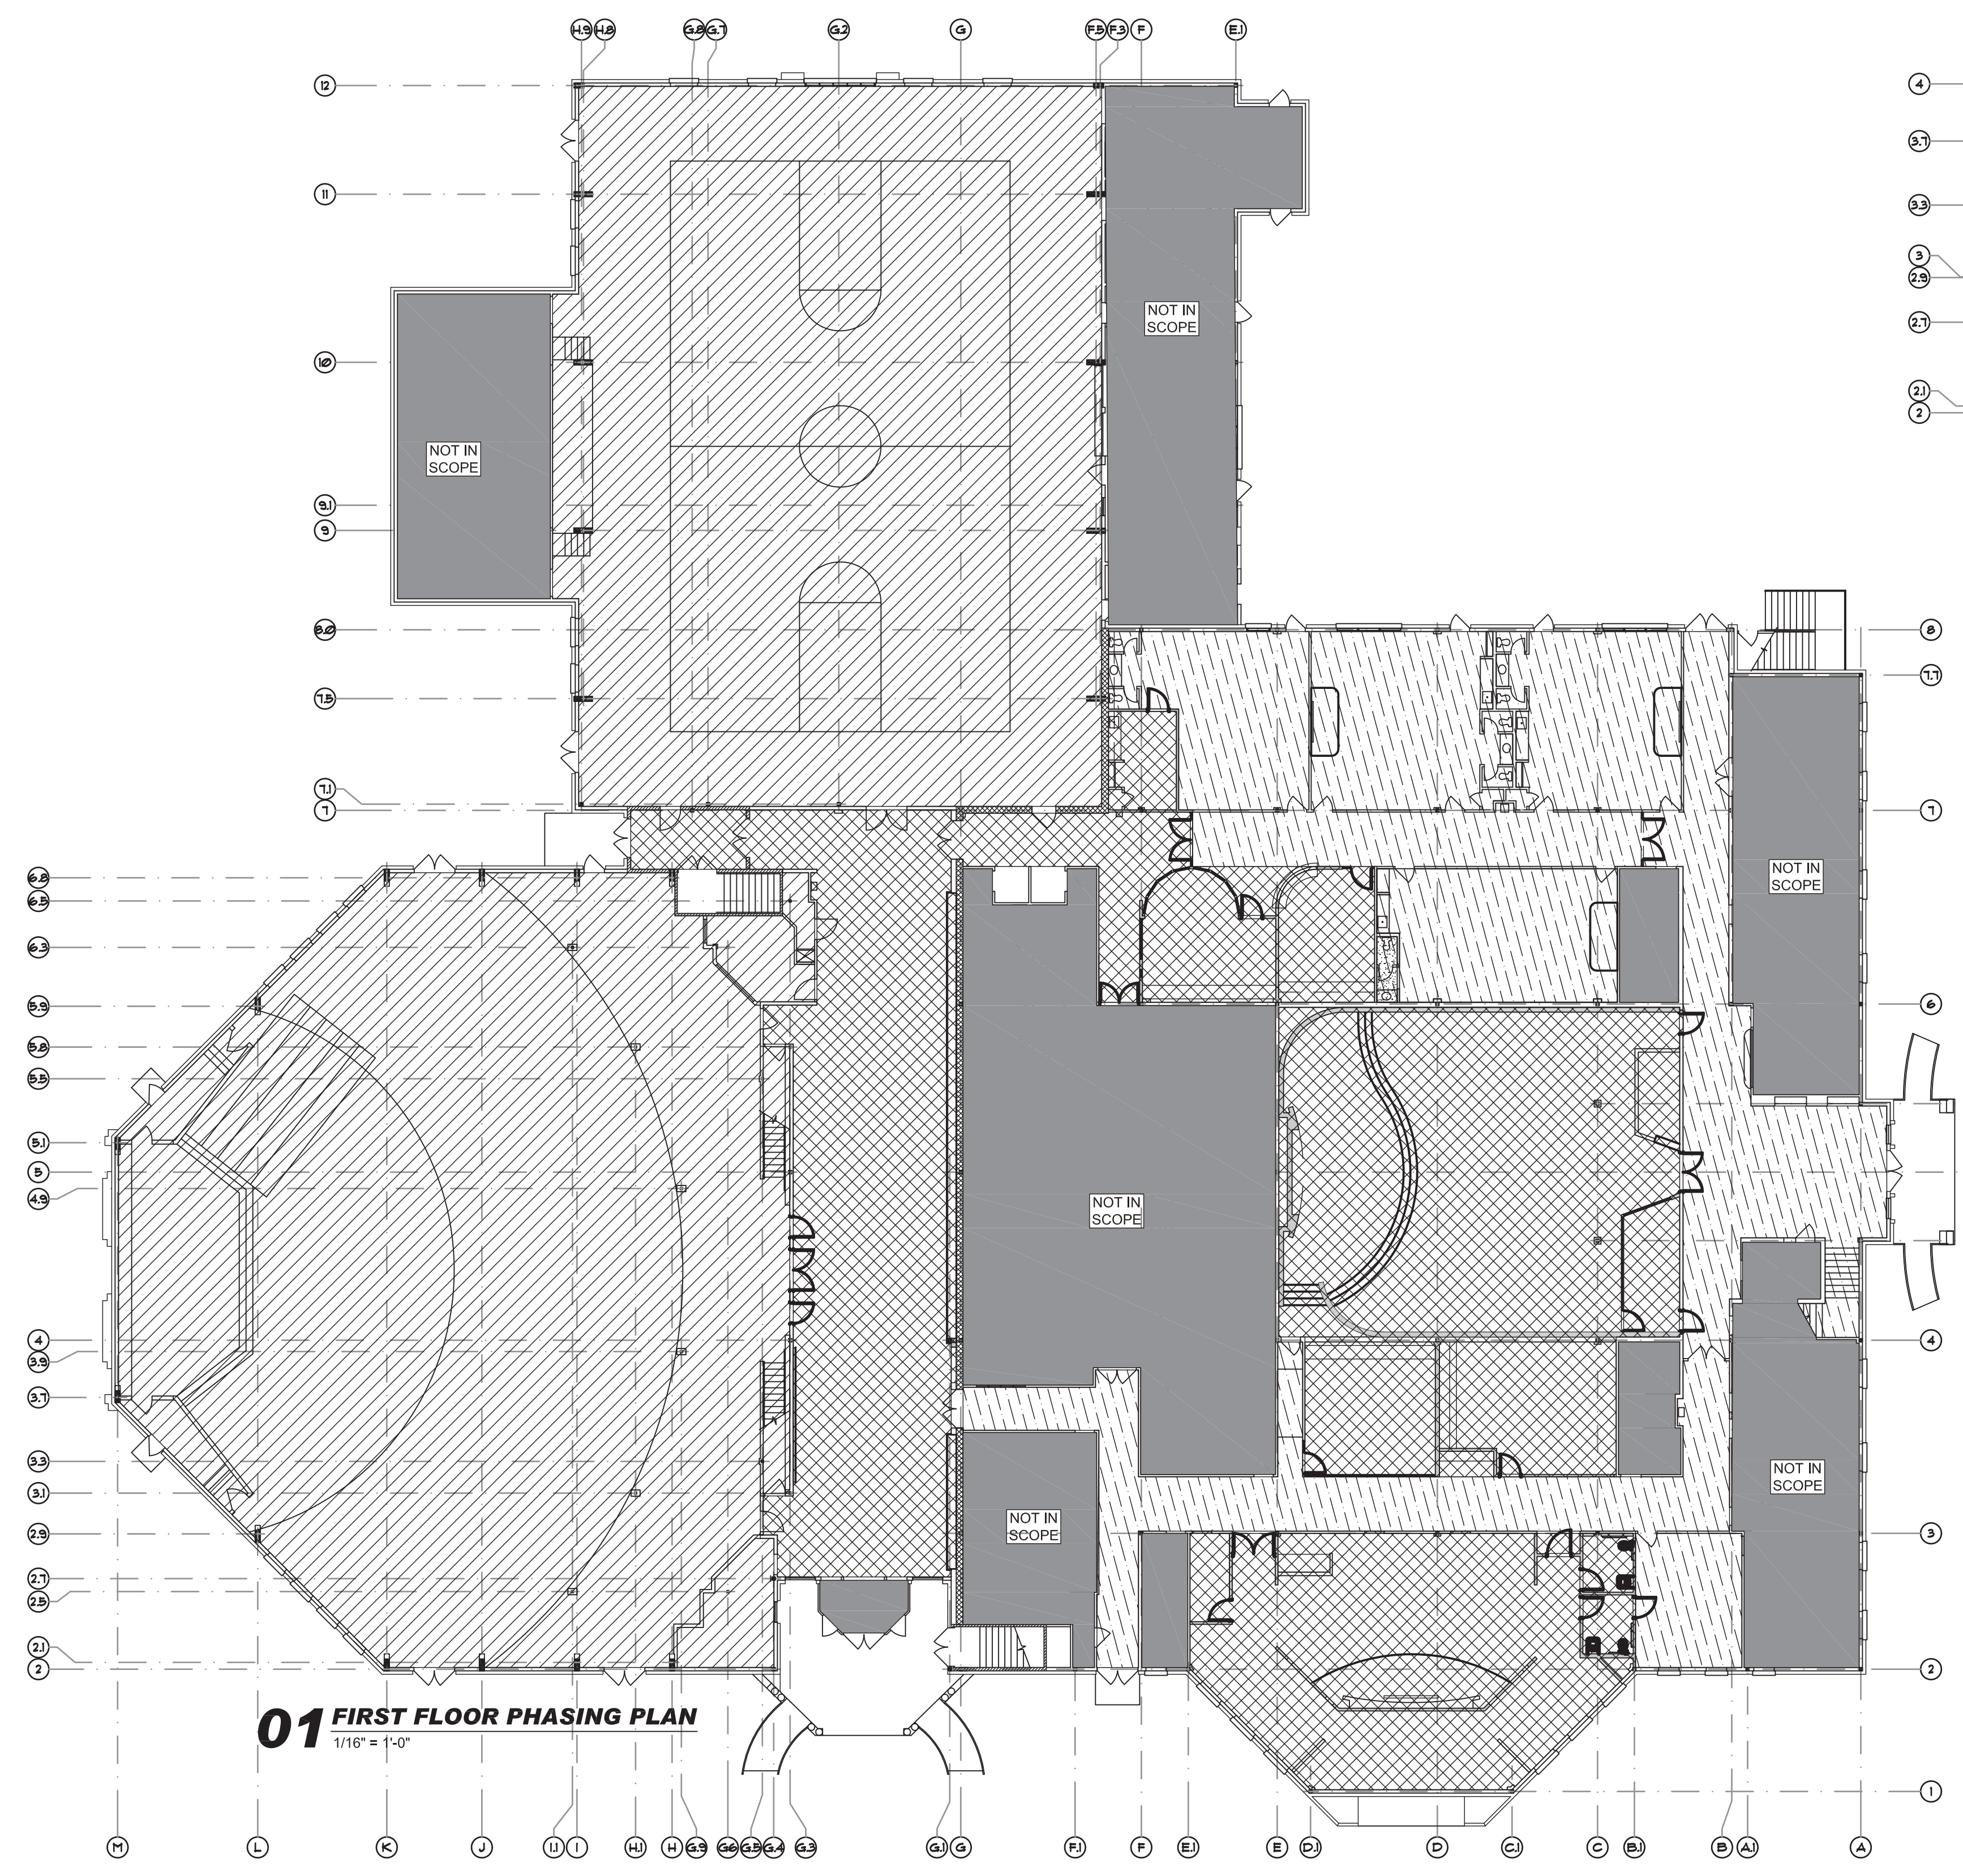

FILE: C:\Users\Kary Cooper\AppData\Local\Temp\AcPublish_12048\G-100.dwg
 SCALE: 1 DATE/TIME: Apr 13, 2017 10:30am
 USER: Kary Cooper XREF(s): titleblock_3042.dwg abase-LEVEL1.dwg abase-GRID1.dwg abase-LEVEL2.dwg abase-GRID2.dwg