




BINNERI PRESBYTERIAN CHURCH
RICHARDSON, TX
 1301 ABRAMS RD.
 ROCHARDSON, TEXAS 75081

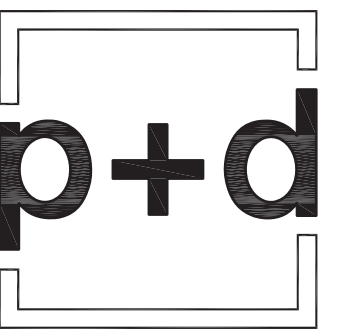

poole+drennan
 design studio
 931 N Edgerly Ave
 Dallas, Texas 75208
 PH: 855.707.0104
 info@pooledrennan.com


COPYRIGHT
 THESE DRAWINGS ARE THE PROPERTY OF
 POOLE+DRENNAN DESIGN STUDIO AND
 SHALL NOT BE DUPLICATED, DISCLOSED OR
 REUSED WITHOUT THE WRITTEN CONSENT
 OF POOLE+DRENNAN DESIGN STUDIO

DRAWN BY: **KJC**
 CHECKED BY: **DAD**
 DATE: **04.12.2017**
 REVISIONS:

PROJECT NO.: **16054**
 SHEET TITLE:

**PHASE I-ENGLISH
 MINISTRY
 DIMENSIONED
 FLOOR PLAN**

SHEET NO.: **A-103**

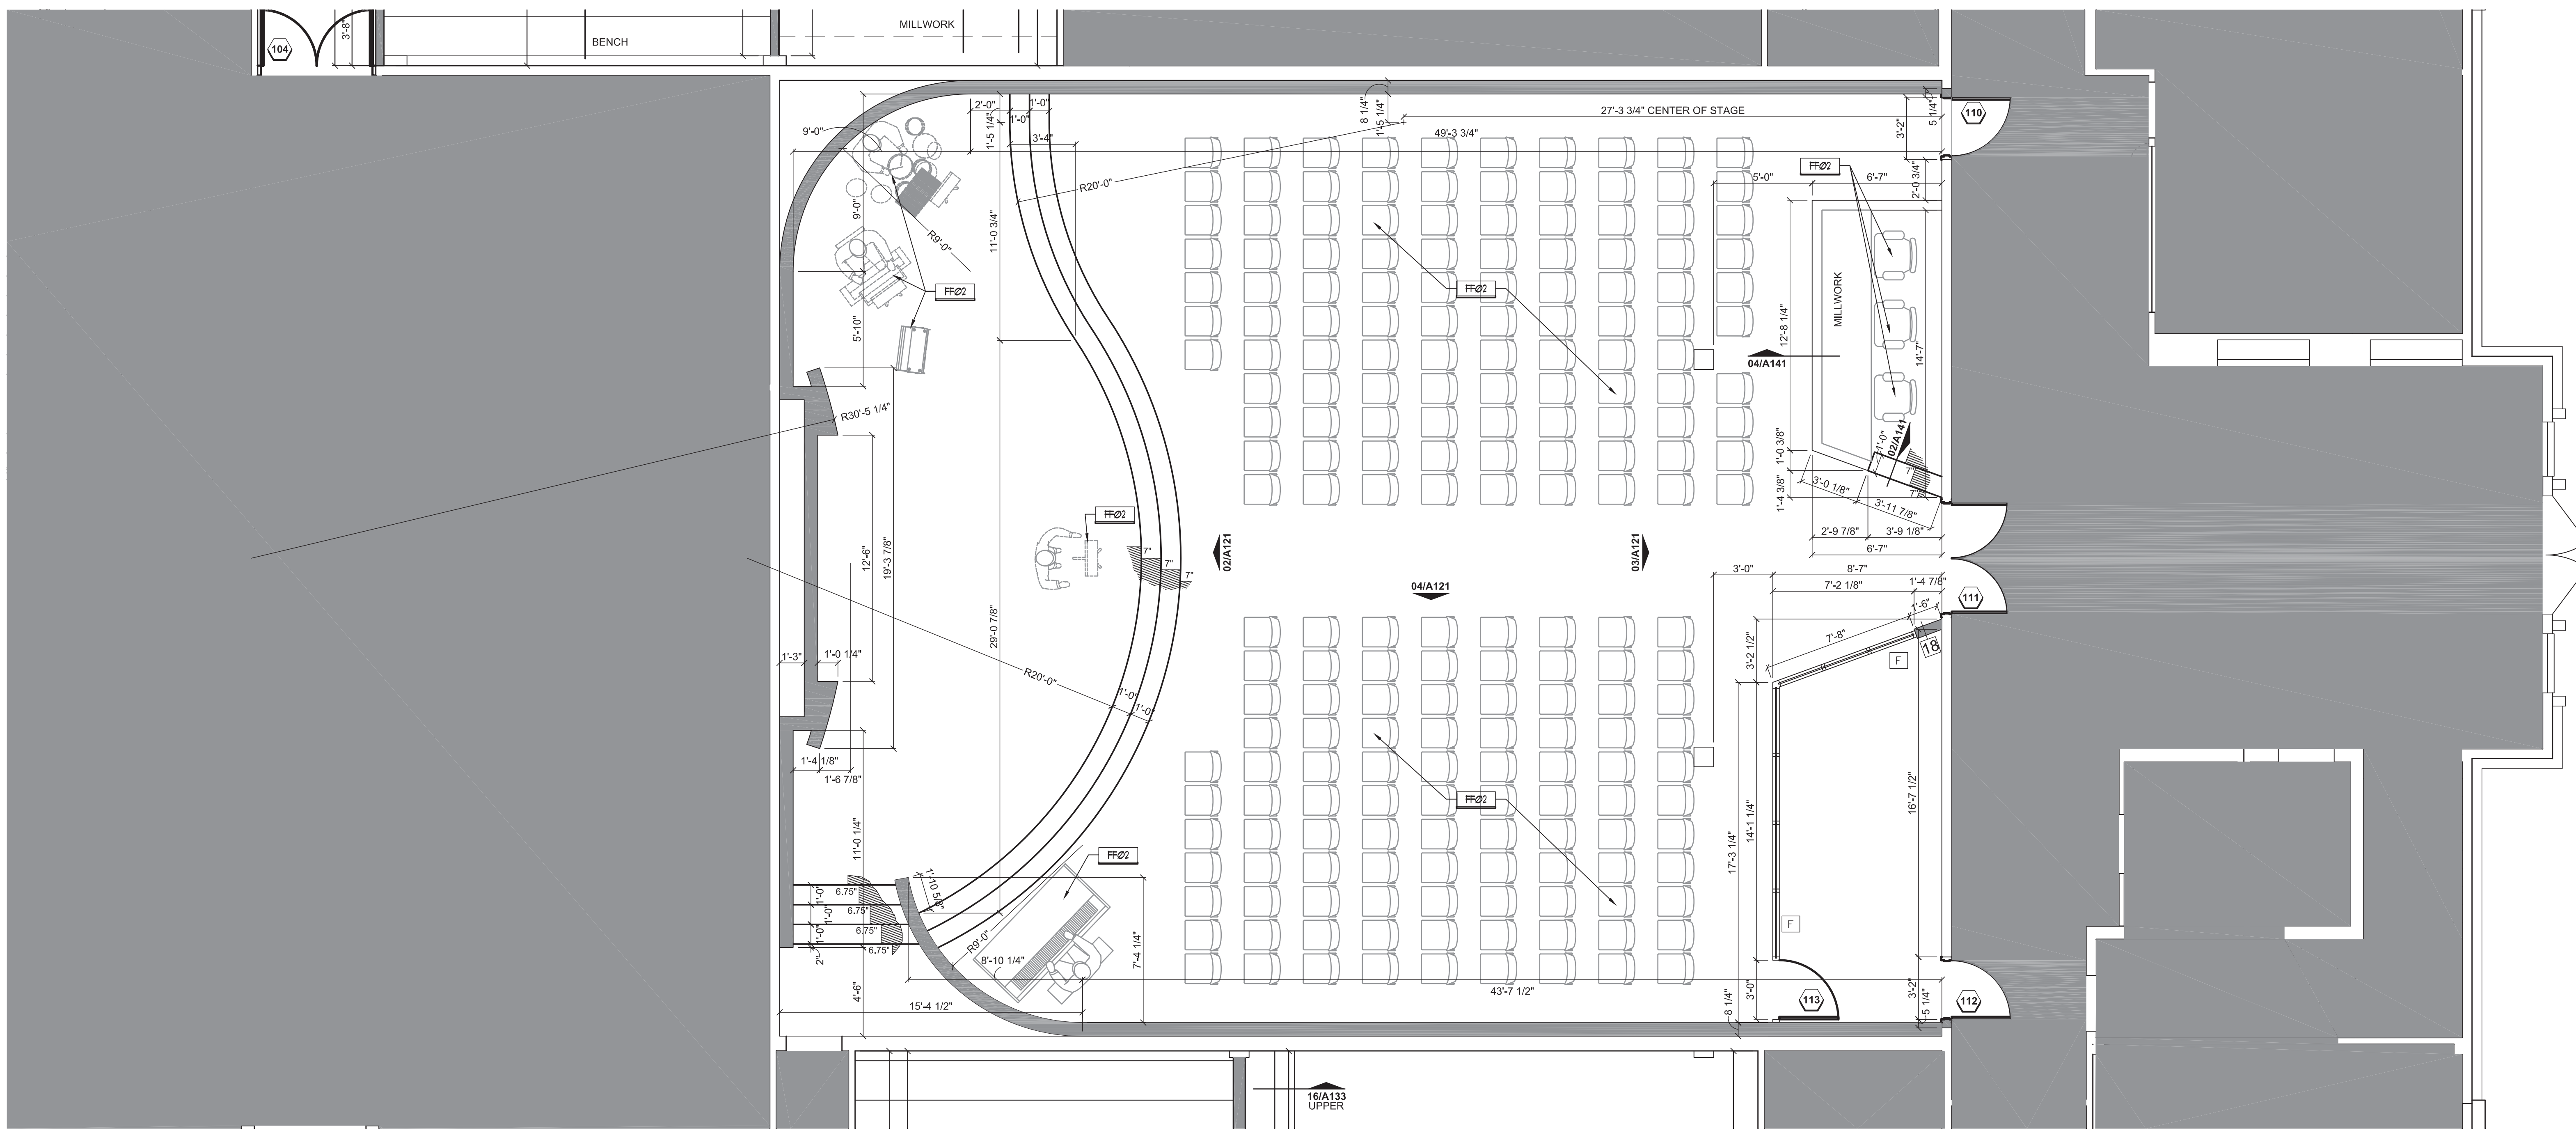

01 ENGLISH MINISTRY DIMENSIONED FLOOR PLAN - LEVEL 1
 1/4" = 1'-0"

GENERAL KEYNOTES:

- FURNITURE**
- FF01** FURNITURE BY OWNER, INSTALLED BY G.C.
 - FF02** FURNITURE BY OWNER

FILE: C:\Users\Kary_Cooper\AppData\Local\Temp\APublish_12048\A-100-A_Level_1.dwg
 SCALE: 48 DATE/TIME: Apr 13, 2017 10:11 am
 USER: Kary_Cooper XREF(s): xbase-LEVEL1 Phase I.dwg xbase-GRID1.dwg titleblock_3042.dwg xbase-LEVEL2.dwg xbase-GRID2.dwg xbase-LEVEL1 Phase I.dwg