


BINNERI PRESBYTERIAN CHURCH
RICHARDSON, TX
 1301 ABRAMS RD.
 RICHARDSON, TEXAS 75081

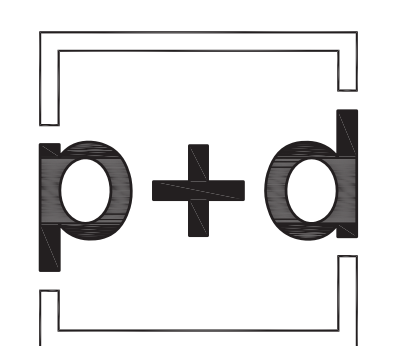

pool+drennan
 design studio
 931 N Edgerfield Ave
 Dallas, Texas 75208
 PH: 855.707.0104
 info@pooledrennan.com


COPYRIGHT
 THESE DRAWINGS ARE THE PROPERTY OF
 POOLE+DRENNAN DESIGN STUDIO AND
 SHALL NOT BE DUPLICATED, DISCLOSED OR
 REUSED WITHOUT THE WRITTEN CONSENT
 OF POOLE+DRENNAN DESIGN STUDIO

DRAWN BY: **KJC**
 CHECKED BY: **DAD**
 DATE: **04.12.2017**
 REVISIONS:
 CITY COMMENTS 06.12.2017

PROJECT NO.: **16054**
 SHEET TITLE:

**PHASE I- ELEM.
 SANCTUARY
 FLOOR PLAN**

SHEET NO.: **A-105**

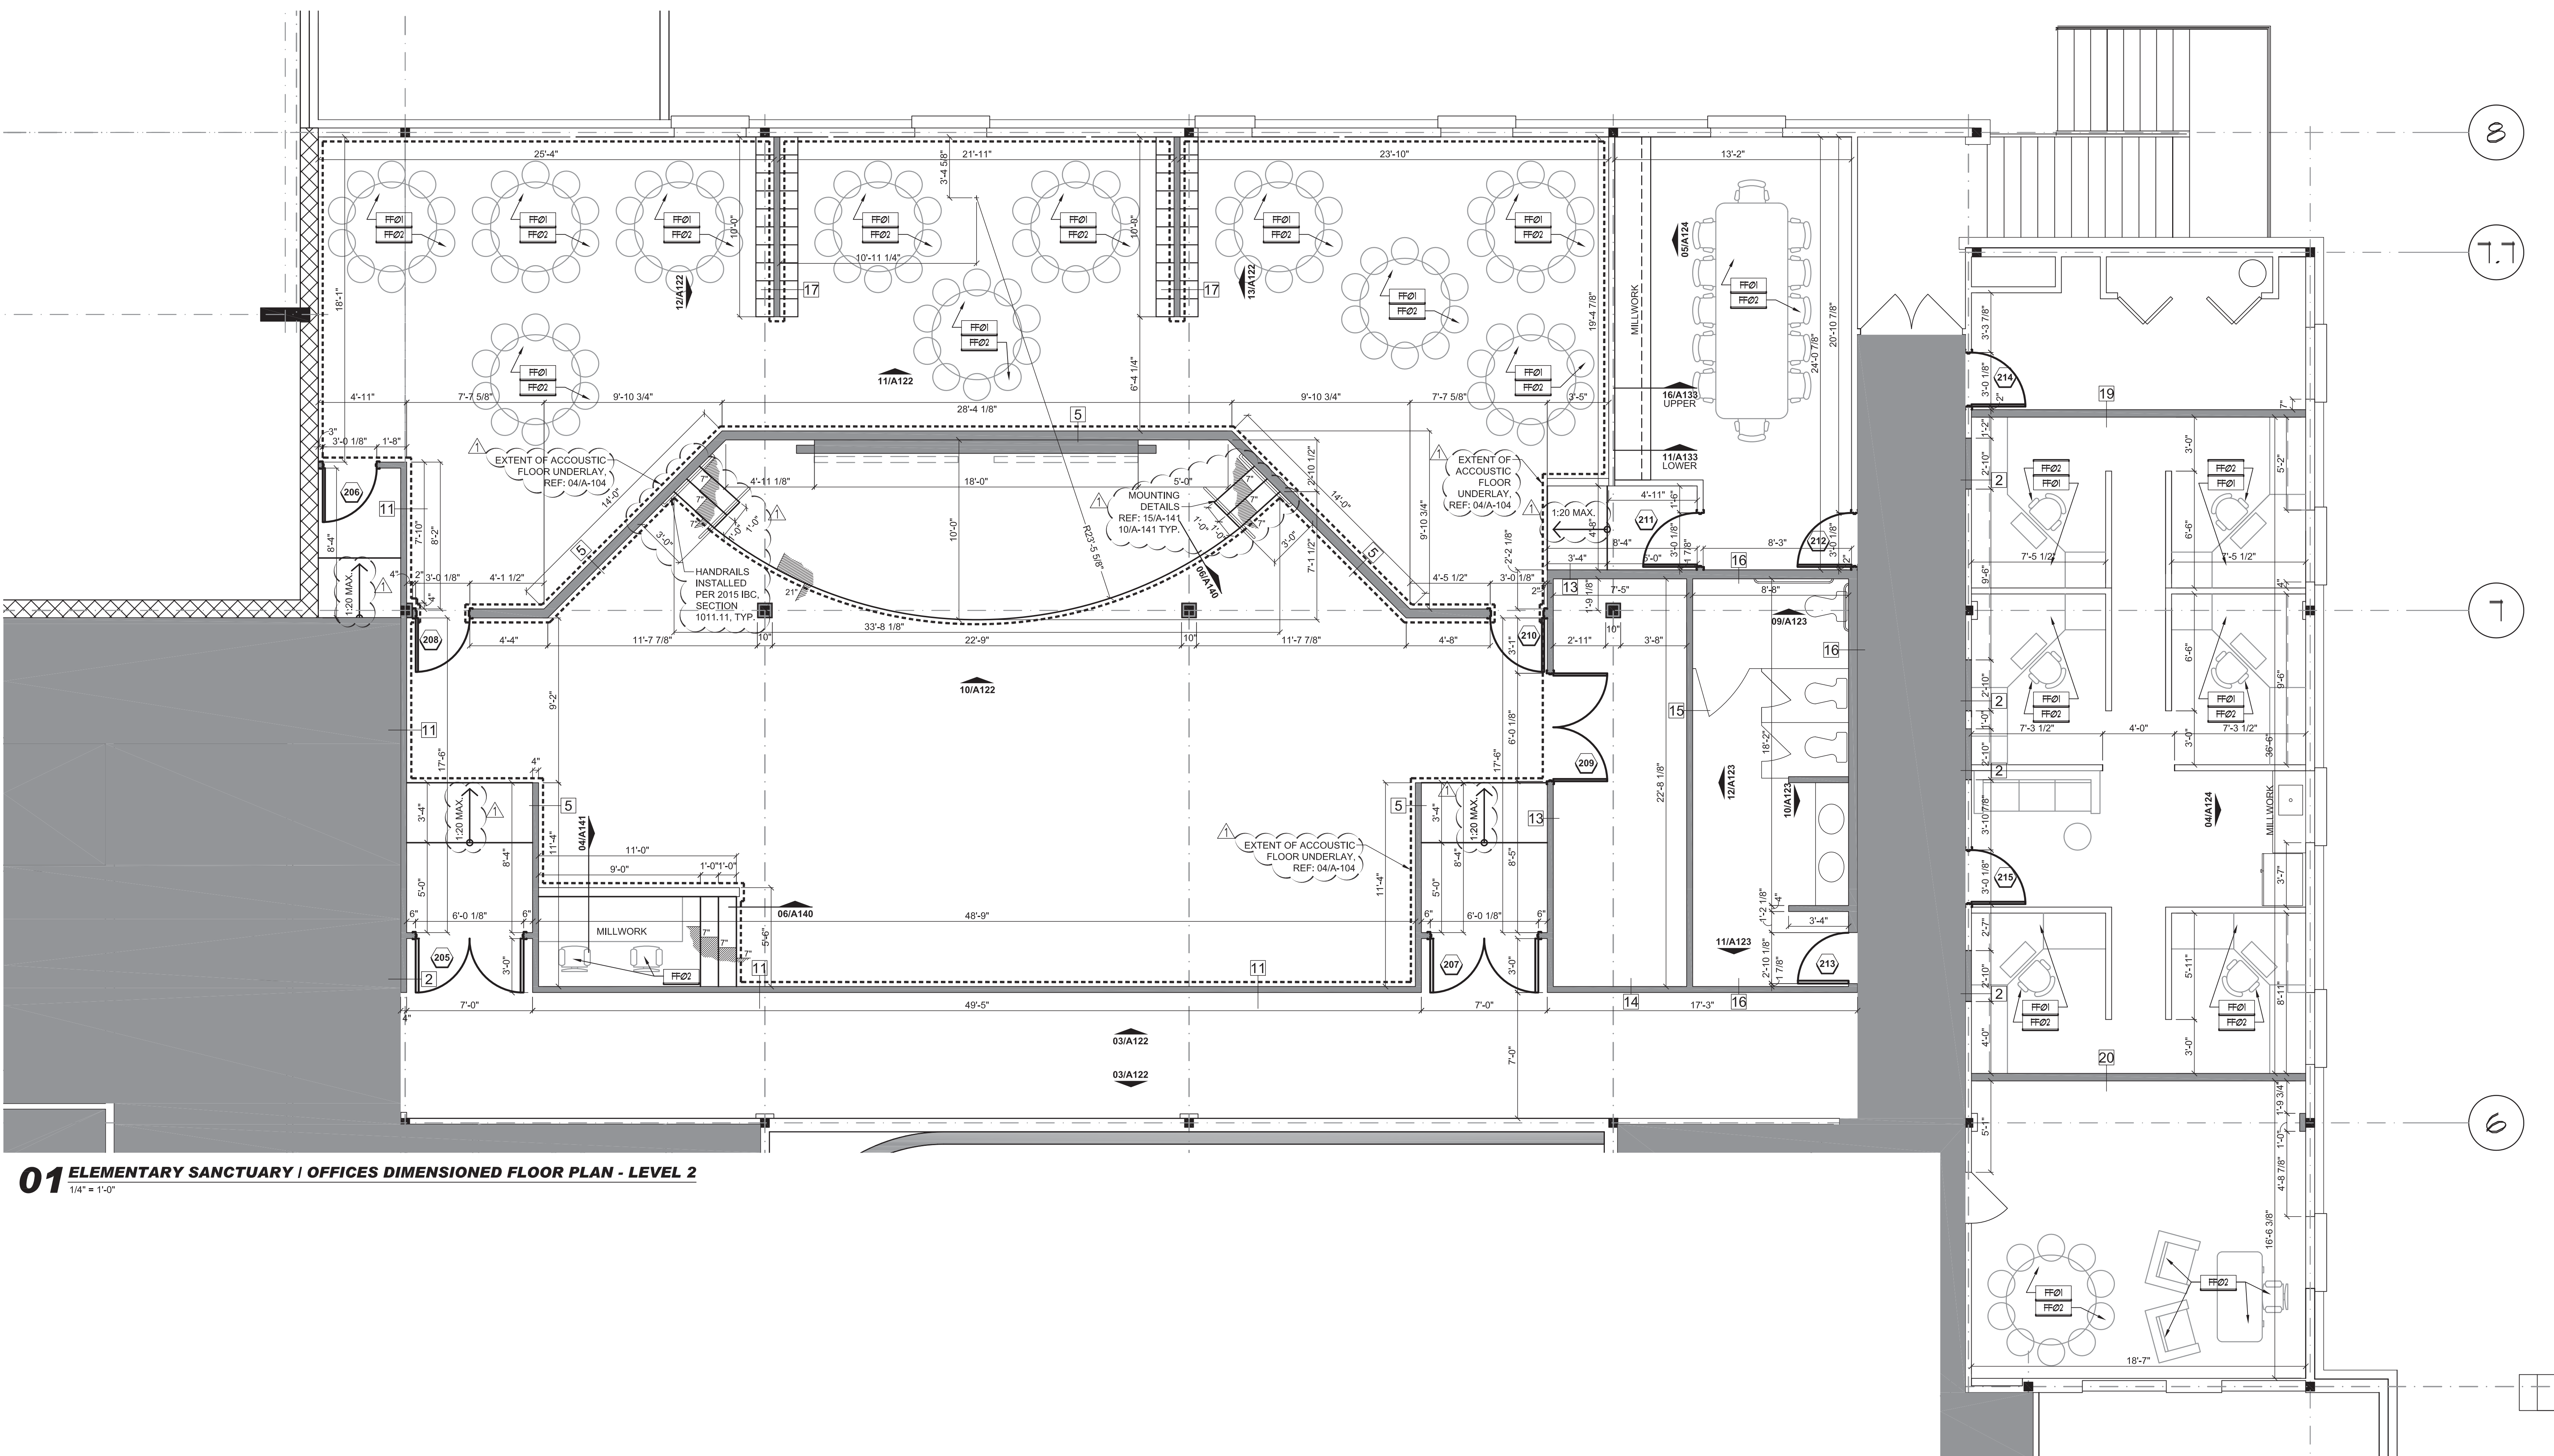

01 ELEMENTARY SANCTUARY | OFFICES DIMENSIONED FLOOR PLAN - LEVEL 2
 1/4" = 1'-0"

GENERAL KEYNOTES:

FURNITURE	
FF01	FURNITURE BY OWNER, INSTALLED BY G.C.
FF02	FURNITURE BY OWNER

FILE: P:\16054 Binnerri Church Remodel\05_CAD\Drawings\2017.06.12 Delta 1 - Comment Responses\A-100-B Level 2.dwg
 SCALE: AS DATE/TIME: Jun 13, 2017 - 4:04pm
 USER: Kary Cooper XREF(s): titleblock_3042.dwg xbase-LEVEL2.dwg xbase-GRID2.dwg Demo Keynotes.dwg