




**BINNERRI PRESBYTERIAN CHURCH**  
**RICHARDSON, TX**  
 1301 ABRAMS RD.  
 ROCHARDSON, TEXAS 75081

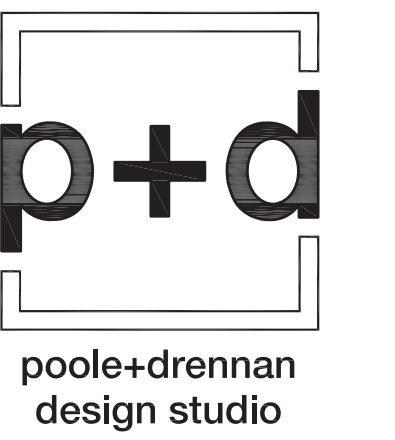

931 N Edgewood Ave  
 Dallas, Texas 75208  
 PH: 972.707.0104  
 info@pooldrennan.com


COPYRIGHT  
 THESE DRAWINGS ARE THE PROPERTY OF  
 POOLE+DRENNAN DESIGN STUDIO AND  
 SHALL NOT BE DUPLICATED, DISCLOSED OR  
 REUSED WITHOUT THE WRITTEN CONSENT  
 OF POOLE+DRENNAN DESIGN STUDIO

DRAWN BY: **KJC**  
 CHECKED BY: **DAD**  
 DATE: **04.12.2017**  
 REVISIONS:  
 CITY COMMENTS 06.12.2017

PROJECT NO.: **16054**  
 SHEET TITLE:

**PHASE I-YOUTH  
 SANCTUARY  
 DIMENSIONED  
 FLOOR PLAN**

SHEET NO.: **A-106**

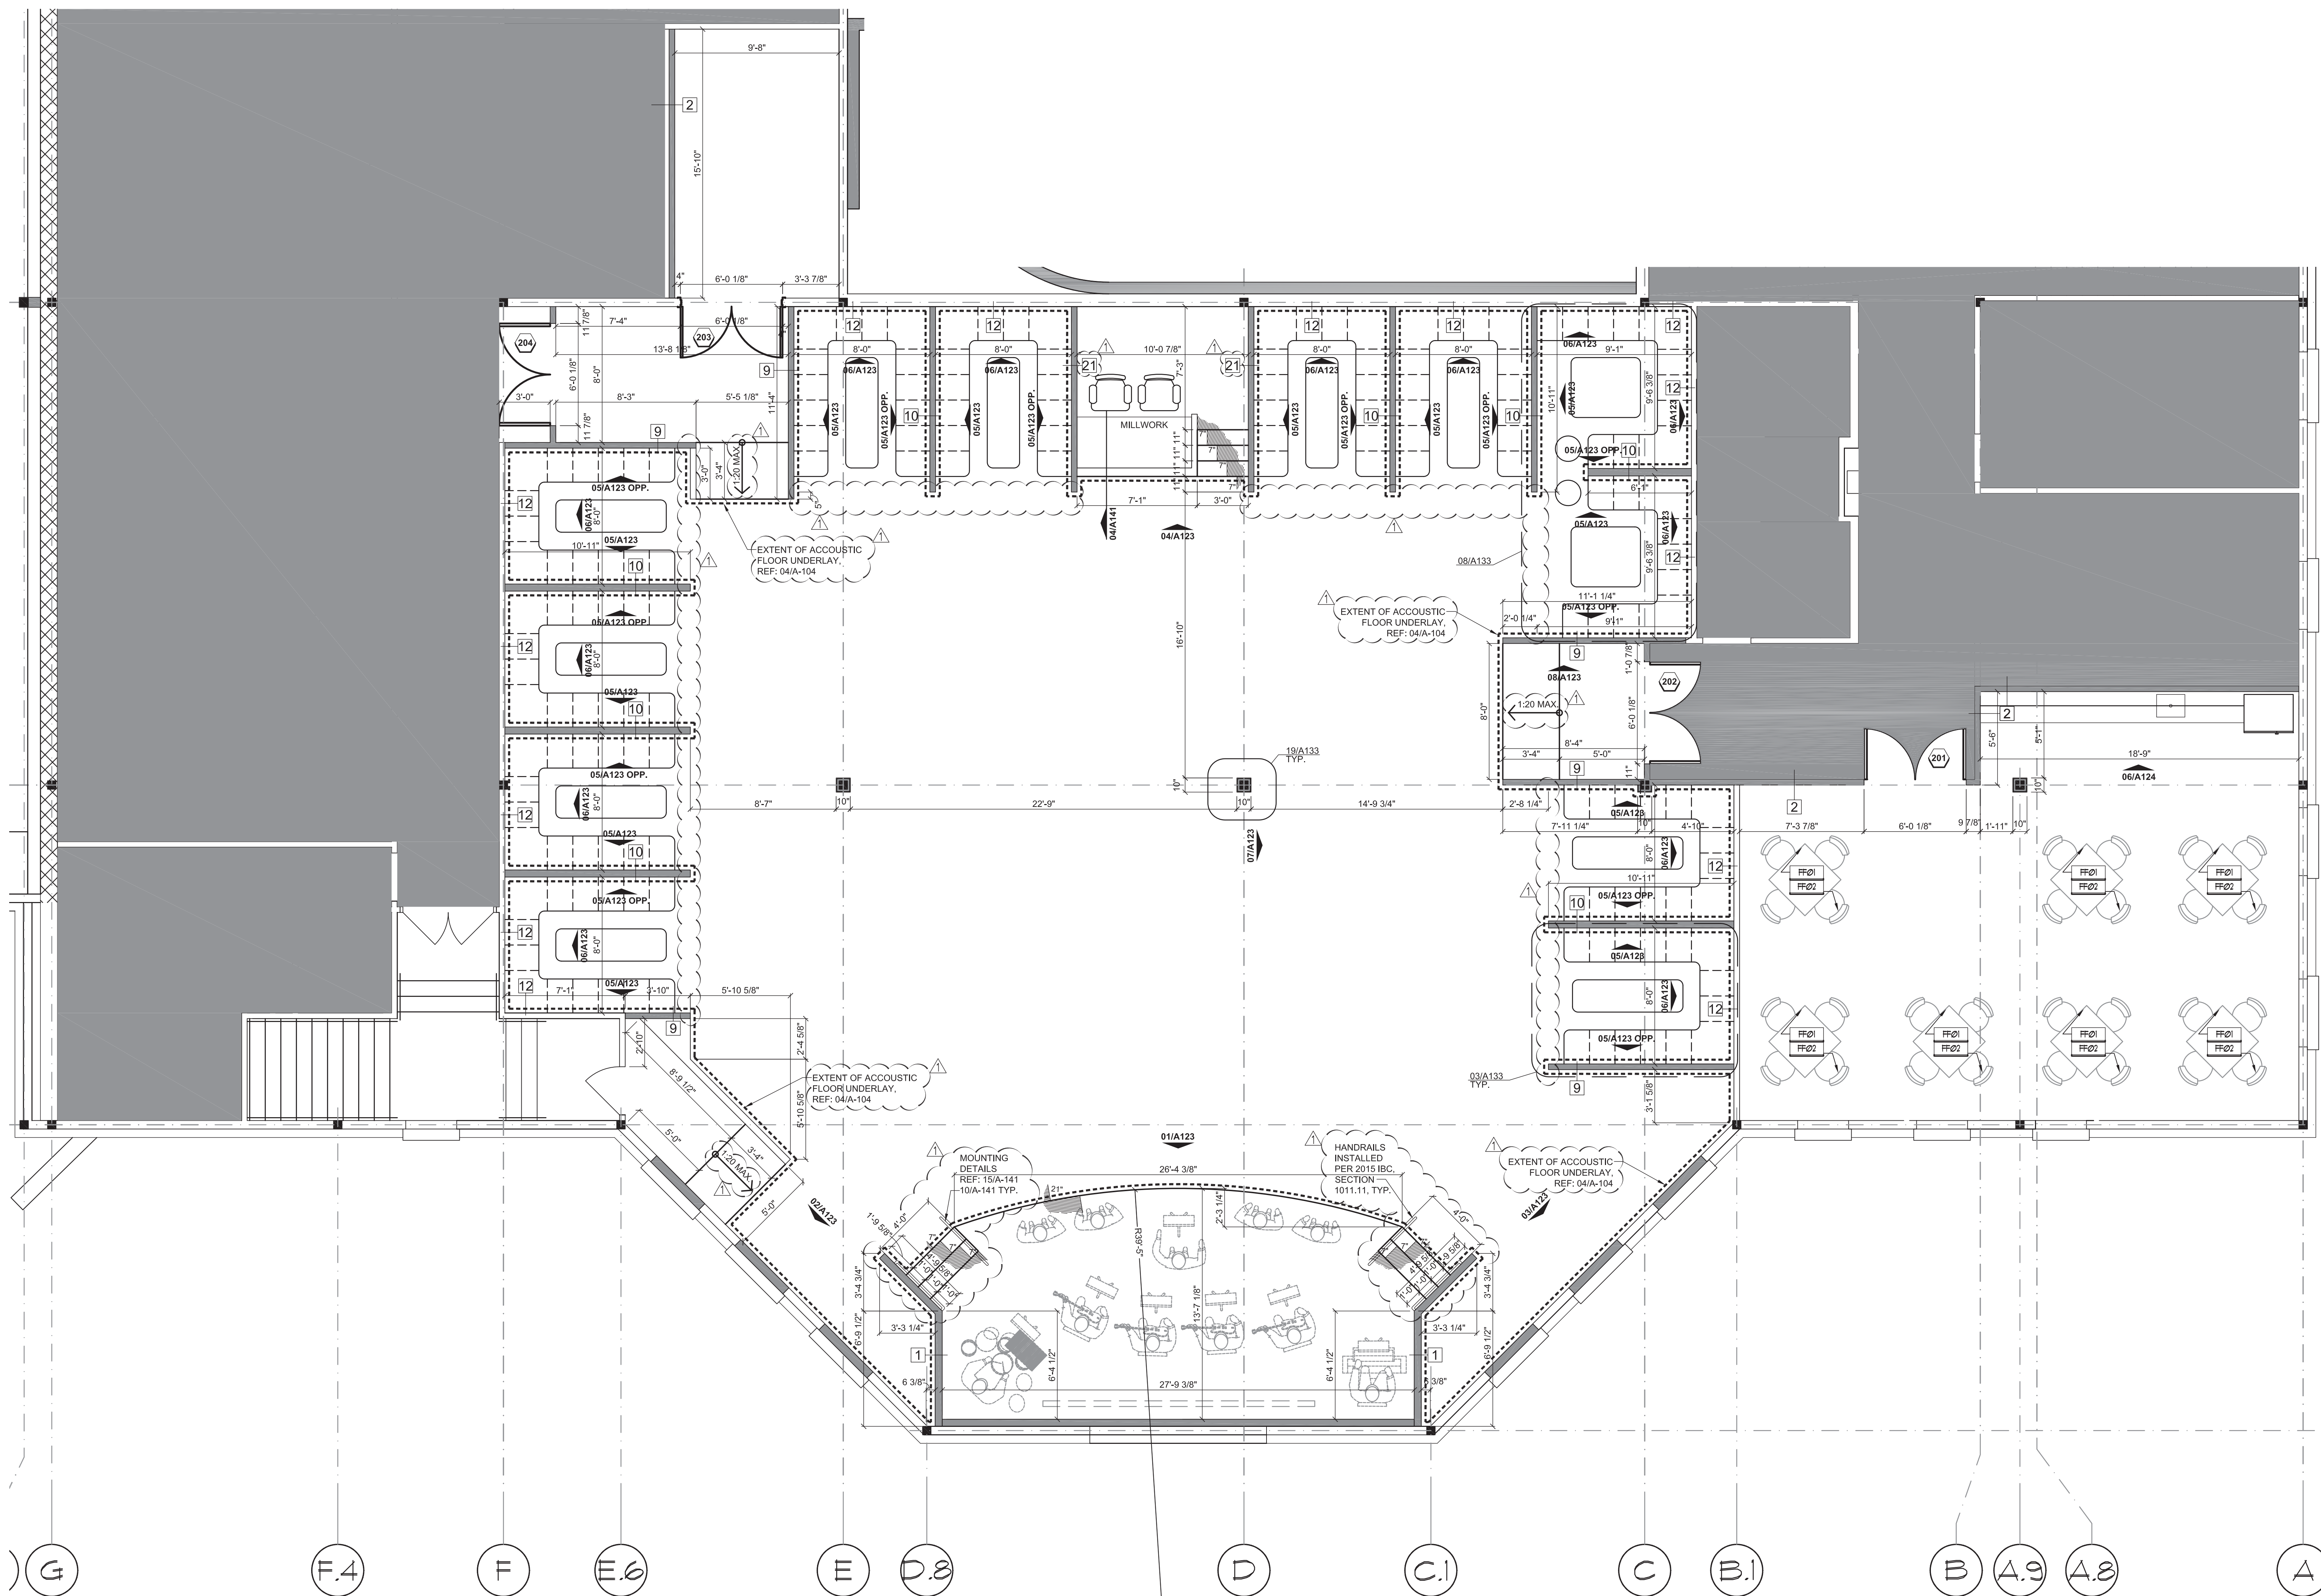

**01 YOUTH SANCTUARY DIMENSIONED FLOOR PLAN - LEVEL 2**  
 1/4" = 1'-0"

**GENERAL KEYNOTES:**

- FURNITURE**
- FF01 FURNITURE BY OWNER, INSTALLED BY G.C.
  - FF02 FURNITURE BY OWNER

FILE: P:\16054\_Binnerrri Church Remodel\05\_CAD\Drawings\2017\06\12\_Delta\_1 - Comment: Responses\A-100-B Level 2.dwg  
 SCALE: 48 DATE/TIME: Jun 13, 2017 - 4:05pm  
 USER: Kary Cooper XREF(s): titleblock\_3042.dwg xbase--LEVEL2.dwg Demo Keynotes.dwg