


BINNERRI PRESBYTERIAN CHURCH
RICHARDSON, TX
 1301 ABRAMS RD,
 RICHARDSON, TEXAS 75081

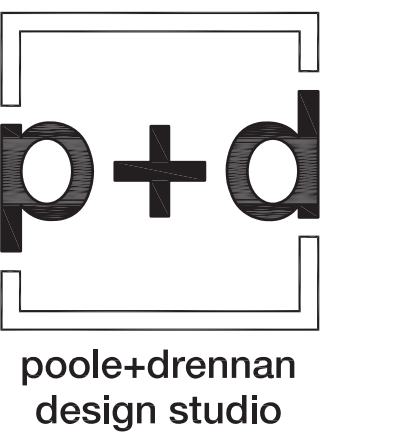

931 N Edgewood Ave
 Dallas, Texas 75208
 P: 972.707.0104
 info@pooldrennan.com


COPYRIGHT
 THESE DRAWINGS ARE THE PROPERTY OF
 POOLE+DRENNAN DESIGN STUDIO AND
 SHALL NOT BE DUPLICATED, DISCLOSED OR
 REUSED WITHOUT THE WRITTEN CONSENT
 OF POOLE+DRENNAN DESIGN STUDIO

DRAWN BY: **KJC**
 CHECKED BY: **DAD**
 DATE: **04.12.2017**
 REVISIONS:
 CITY COMMENTS 06.12.2017

PROJECT NO.: **16054**
 SHEET TITLE:

**PHASE I-YOUTH
 SANCTUARY RCP**

SHEET NO.: **A-115**

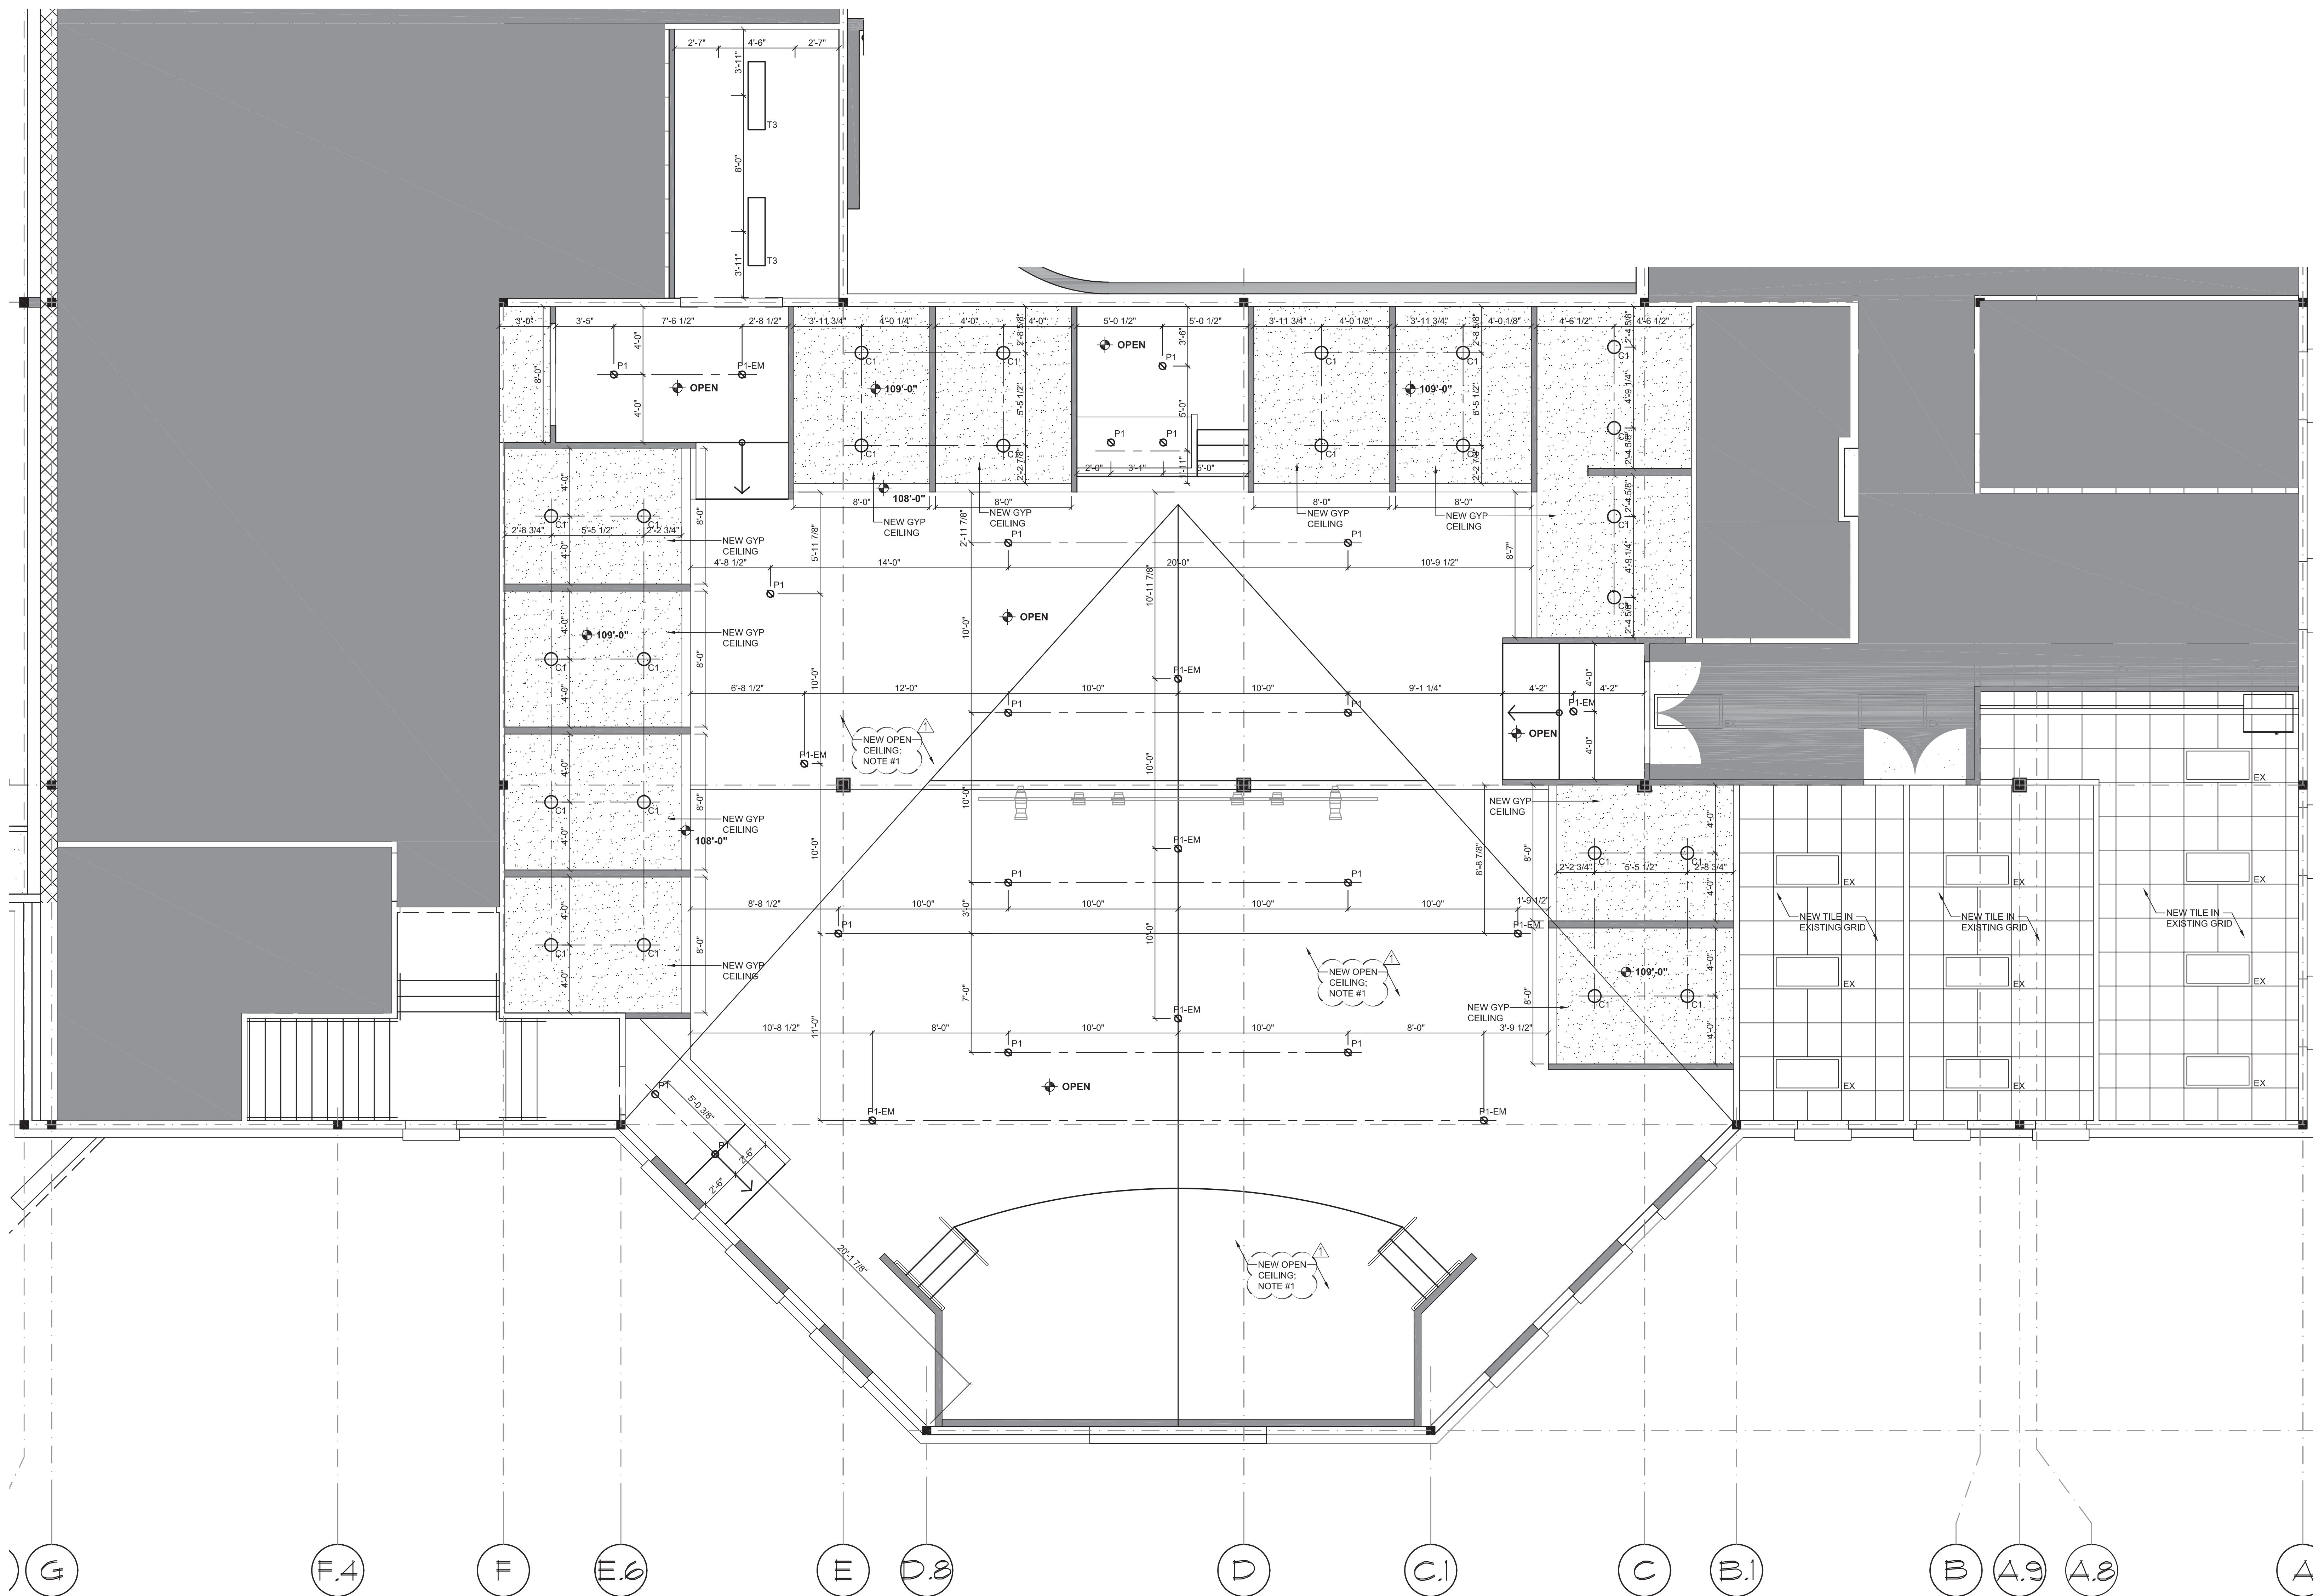

01 YOUTH SANCTUARY REFLECTED CEILING PLAN - LEVEL 2
 1/4" = 1'-0"

GENERAL NOTES:

1. VERIFY EXISTING ROOF INSULATION. INSTALL NEW INSULATION AS REQUIRED TO MEET CODE REQUIRED 'R38'.

FILE: P:\16054_Binnerrri Church Remodel\05_CAD\00_Drawings\2017\06\12_Delta_1 - Comment: Responses\A-100-B_Level 2.dwg
 SCALE: 48 DATE/TIME: Jun 13, 2017 - 11:04am
 USER: Kary Cooper XREF(s): titleblock_3042.dwg xbase-LEVEL2.dwg xbase-GRID2.dwg Demo Keynotes.dwg