

BINNERI PRESBYTERIAN CHURCH
RICHARDSON, TX
 1301 ABRAMS RD.
 ROCHARDSON, TEXAS 75081



COPYRIGHT
 THESE DRAWINGS ARE THE PROPERTY OF
 POOLE+DRENNAN DESIGN STUDIO AND
 SHALL NOT BE DUPLICATED, DISCLOSED OR
 REUSED WITHOUT THE WRITTEN CONSENT
 OF POOLE+DRENNAN DESIGN STUDIO


DRAWN BY: KJC
 CHECKED BY: DAD
 DATE: 04.12.2017

REVISIONS:


PROJECT NO.: 16054
 SHEET TITLE:

DOOR AND WINDOW SCHEDULES

SHEET NO.: A-130

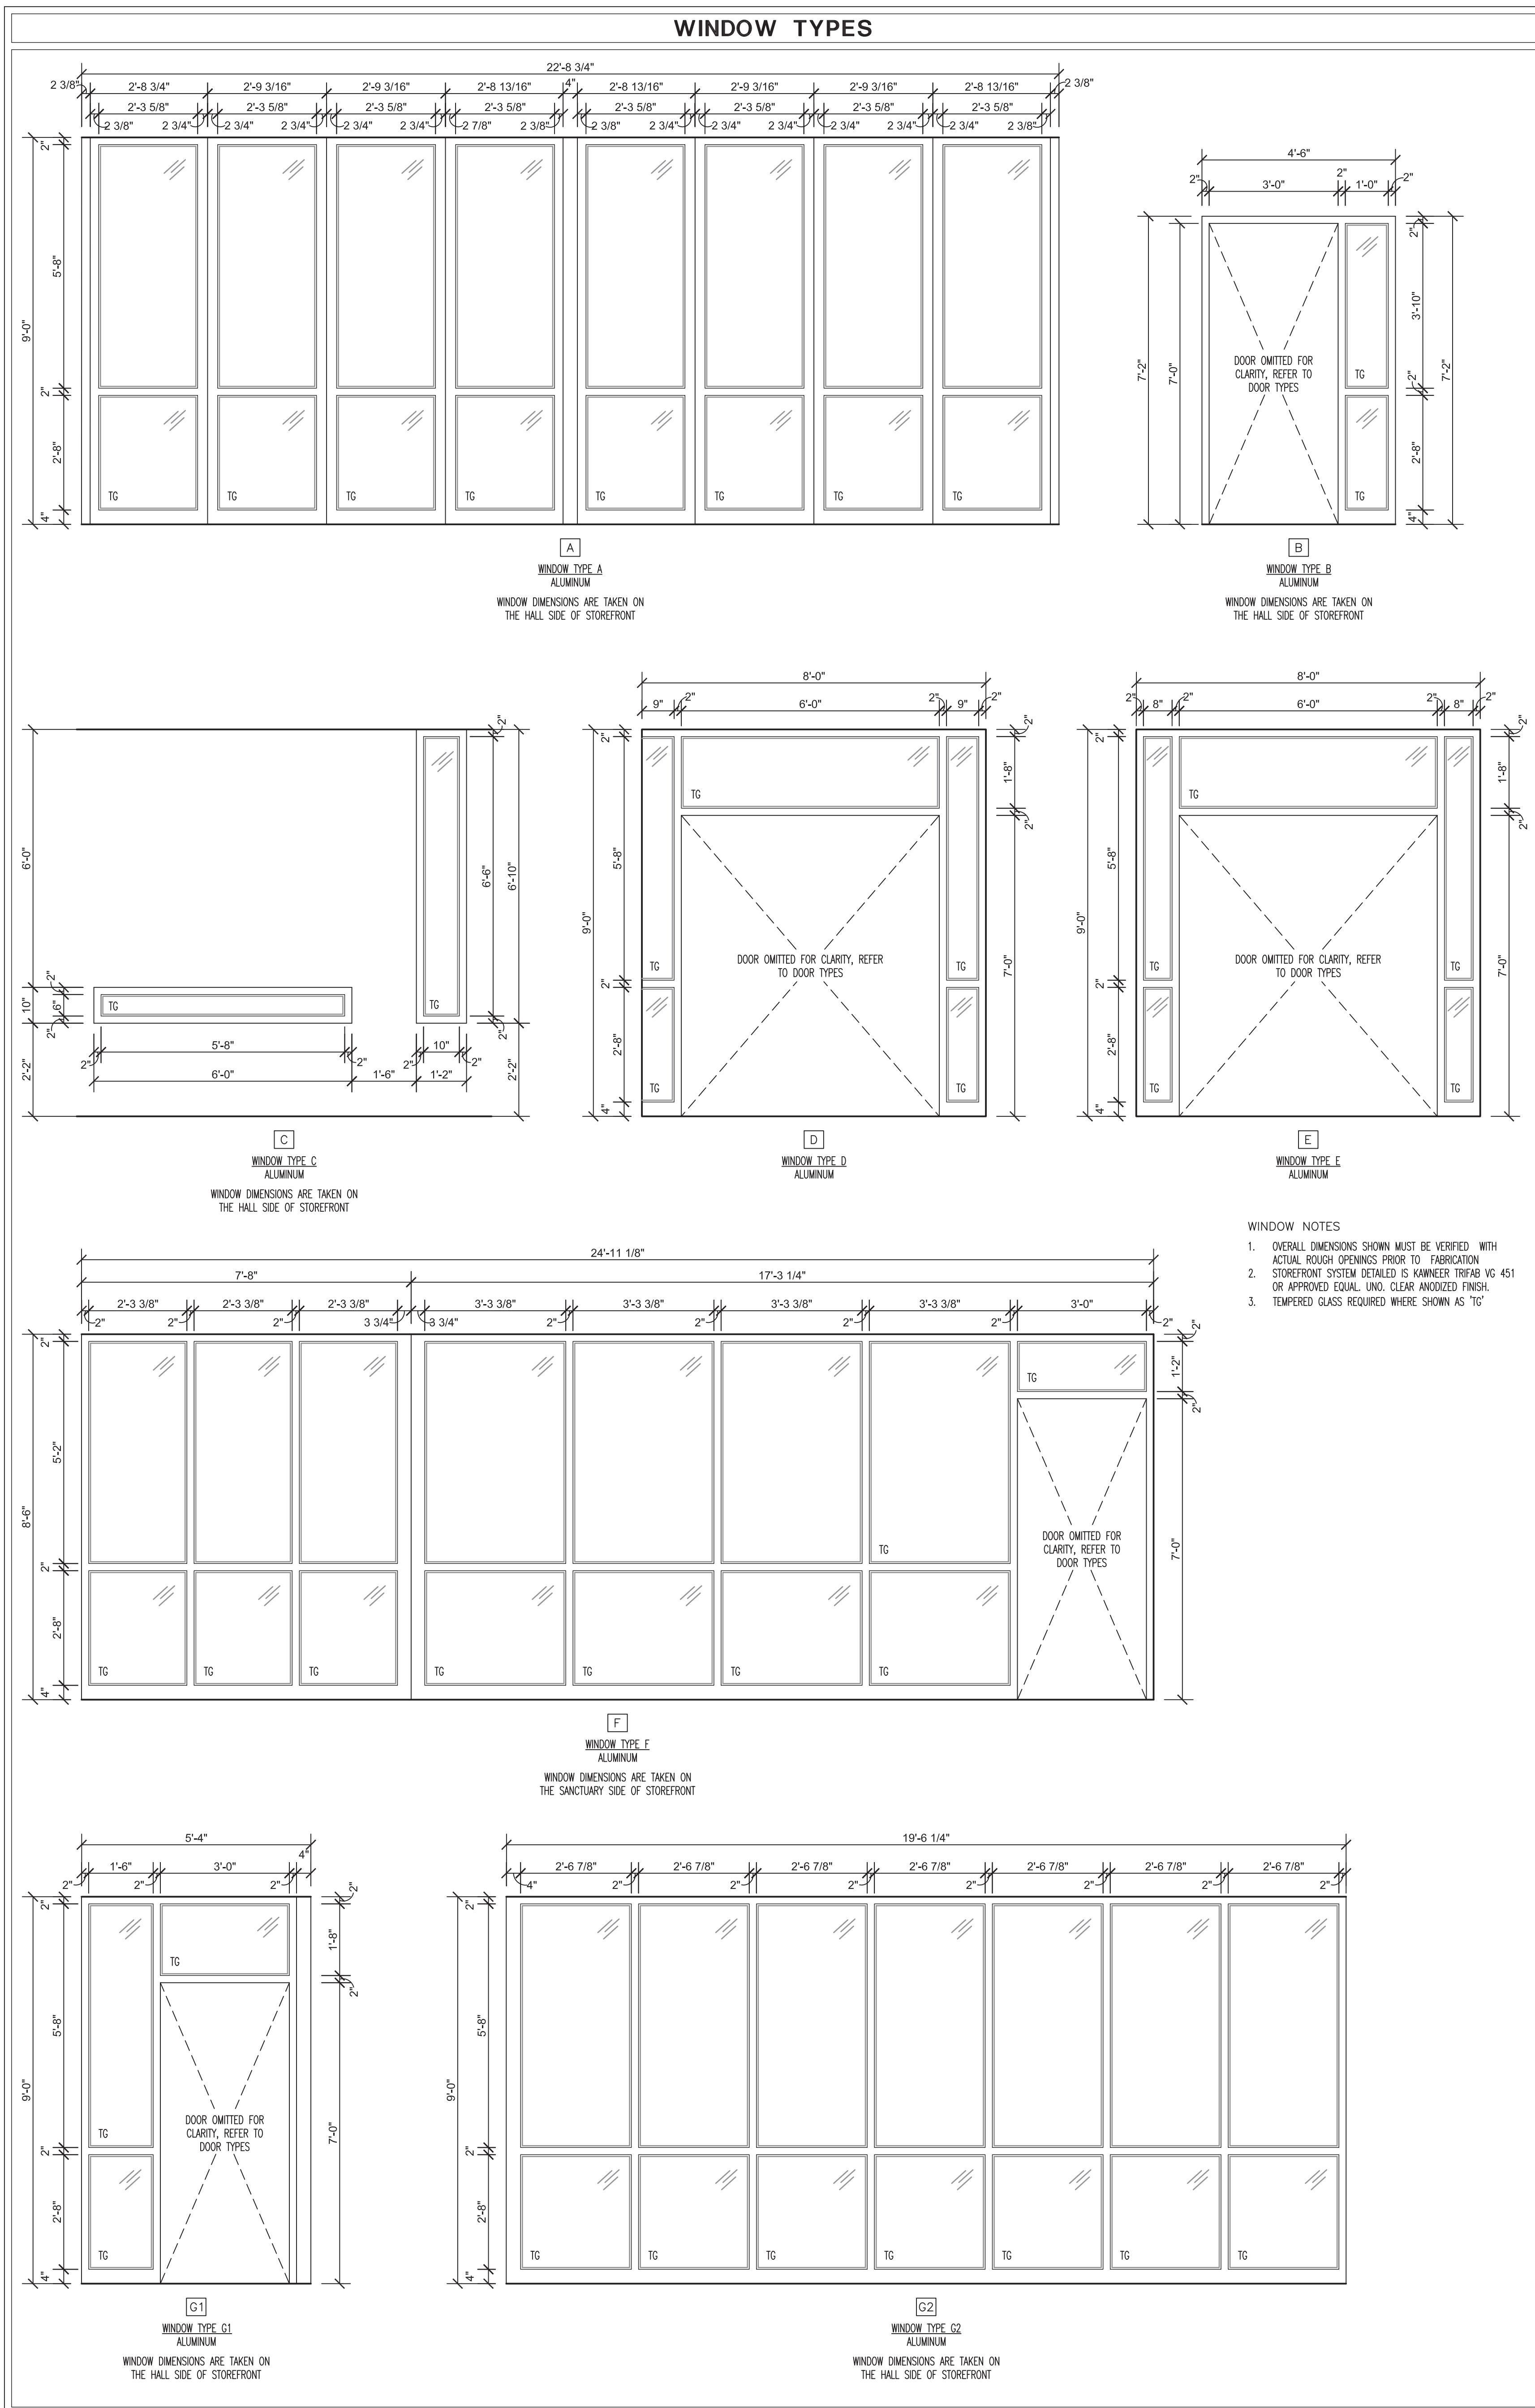

DOOR		DOOR SCHEDULE										GLAZING		DETAILS			LABEL		HDW GROUP	REMARKS
NO	ROOM	SIZE	TYPE	THK	MATL	FINISH	FRAME	FMATL	FFINISH	GLAZING	GTYP	HEAD	JAMB	SILL						
101	MAIN SANCTUARY	3'-0" x 8'-0" SINGLE	A	1 3/4"	WD	---	MTL	MTL	PT	---	---	04/A131	04/A131	03/A131	---	01				
102	MAIN SANCTUARY	3'-0" x 8'-0" DOUBLE	A	1 3/4"	WD	---	MTL	MTL	PT	---	---	04/A131	04/A131	03/A131	---	02				
103	MAIN SANCTUARY	3'-0" x 7'-0" SINGLE	A	1 3/4"	WD	---	MTL	MTL	PT	---	---	04/A131	04/A131	03/A131	---	01				
104	LIBRARY	2'-10" x 7'-0" DOUBLE	B	1 3/4"	MTL	---	MTL	MTL	MTL	TEMPERED	---	01/A131	01/A131	02/A131	---	03				
105	KINDER HALLWAY	3'-0" x 7'-0" DOUBLE	B	1 3/4"	MTL	---	MTL	MTL	MTL	TEMPERED	---	01/A131	01/A131	02/A131	---	03				
106	KINDER PLAYROOM	3'-0" x 7'-0" SINGLE	A	1 3/4"	WD	---	MTL	MTL	PT	---	---	04/A131	04/A131	02/A131	---	04				
107	KINDER WORKROOM	3'-0" x 7'-0" SINGLE	A	1 3/4"	WD	---	MTL	MTL	PT	---	---	04/A131	04/A131	03/A131	---	04				
108	MOTHER'S SUITE	3'-0" x 7'-0" SINGLE	A	1 3/4"	WD	---	MTL	MTL	PT	---	---	04/A131	04/A131	03/A131	---	04				
109	KINDER HALLWAY	3'-0" x 7'-0" DOUBLE	B	1 3/4"	MTL	---	MTL	MTL	MTL	TEMPERED	---	01/A131	01/A131	02/A131	---	03				
110	ENGLISH MINISTRY	3'-0" x 8'-0" SINGLE	A	1 3/4"	WD	---	MTL	MTL	PT	---	---	04/A131	04/A131	03/A131	---	01				
111	ENGLISH MINISTRY	2'-10" x 8'-0" DOUBLE	A	1 3/4"	WD	---	MTL	MTL	PT	---	---	04/A131	04/A131	03/A131	---	02				
112	ENGLISH MINISTRY	3'-0" x 8'-0" SINGLE	A	1 3/4"	WD	---	MTL	MTL	PT	---	---	04/A131	04/A131	03/A131	---	01				
113	E.M. STORAGE	3'-0" x 7'-0" SINGLE	B	1 3/4"	MTL	---	MTL	MTL	MTL	TEMPERED	---	01/A131	01/A131	01/A131	---	10				
114	KINDER WORKROOM	3'-0" x 7'-0" SINGLE	A	1 3/4"	WD	---	MTL	MTL	PT	---	---	04/A131	04/A131	03/A131	---	04				
115	KINDER PLAYROOM	3'-0" x 7'-0" SINGLE	A	1 3/4"	WD	---	MTL	MTL	PT	---	---	04/A131	04/A131	03/A131	---	04				
116	KINDER SANCTUARY	3'-0" x 7'-0" DOUBLE	A	1 3/4"	WD	---	MTL	MTL	PT	---	---	04/A131	04/A131	03/A131	---	02				
117	KINDER SANCTUARY	3'-6" x 7'-0" SINGLE	C	1 3/4"	WD	---	MTL	MTL	PT	---	---	04/A131	04/A131	03/A131	---	08	DUTCH DOOR WITH SHELF, REFER TO 05/A131			
118	KINDER RESTROOM	3'-0" x 7'-0" SINGLE	A	1 3/4"	WD	---	MTL	MTL	PT	---	---	04/A131	04/A131	03/A131	---	04				
119	KINDER RESTROOM	3'-0" x 7'-0" SINGLE	A	1 3/4"	WD	---	MTL	MTL	PT	---	---	04/A131	04/A131	03/A131	---	04				
120	KINDER RESTROOM	3'-0" x 7'-0" SINGLE	A	1 3/4"	WD	---	MTL	MTL	PT	---	---	04/A131	04/A131	03/A131	---	04				
121	KINDER STORAGE	3'-0" x 7'-0" SINGLE	A	1 3/4"	WD	---	MTL	MTL	PT	---	---	04/A131	04/A131	03/A131	---	05				
201	MULTI-PURPOSE ROOM	3'-0" x 7'-0" DOUBLE	A	1 3/4"	WD	---	MTL	MTL	PT	---	---	04/A131	04/A131	03/A131	---	07				
202	YOUTH SANCTUARY	3'-0" x 7'-0" DOUBLE	A	1 3/4"	WD	---	MTL	MTL	PT	---	---	04/A131	04/A131	03/A131	---	02				
203	YOUTH STORAGE	3'-0" x 8'-0" DOUBLE	A	1 3/4"	WD	---	MTL	MTL	PT	---	---	04/A131	04/A131	03/A131	---	06				
204	YOUTH SANCTUARY	3'-0" x 7'-0" DOUBLE	A	1 3/4"	WD	---	MTL	MTL	PT	---	---	04/A131	04/A131	03/A131	---	02				
205	ELEMENTARY SANCTUARY	3'-0" x 7'-0" DOUBLE	A	1 3/4"	WD	---	MTL	MTL	PT	---	---	04/A131	04/A131	03/A131	---	02				
206	ELEMENTARY SANCTUARY	3'-0" x 7'-0" SINGLE	A	1 3/4"	WD	---	MTL	MTL	PT	---	---	04/A131	04/A131	03/A131	---	01				
207	ELEMENTARY SANCTUARY	3'-0" x 7'-0" DOUBLE	A	1 3/4"	WD	---	MTL	MTL	PT	---	---	04/A131	04/A131	03/A131	---	02				
208	ELEMENTARY CLASSROOM	3'-0" x 7'-0" SINGLE	A	1 3/4"	WD	---	MTL	MTL	PT	---	---	04/A131	04/A131	03/A131	---	04				
209	ELEMENTARY STORAGE	3'-0" x 8'-0" DOUBLE	A	1 3/4"	WD	---	MTL	MTL	PT	---	---	04/A131	04/A131	03/A131	---	06				
210	ELEMENTARY CLASSROOM	3'-0" x 7'-0" SINGLE	A	1 3/4"	WD	---	MTL	MTL	PT	---	---	04/A131	04/A131	03/A131	---	04				
211	MEETING ROOM	3'-0" x 7'-0" SINGLE	A	1 3/4"	WD	---	MTL	MTL	PT	---	---	04/A131	04/A131	03/A131	---	04				
212	MEETING ROOM	3'-0" x 7'-0" SINGLE	A	1 3/4"	WD	---	MTL	MTL	PT	---	---	04/A131	04/A131	03/A131	---	04				
213	WOMEN'S RESTROOM	3'-0" x 7'-0" SINGLE	D	1 3/4"	MTL	---	MTL	MTL	PT	---	---	04/A131	04/A131	03/A131	---	09				
214	MECHANICAL	3'-0" x 7'-0" SINGLE	A	1 3/4"	WD	---	MTL	MTL	PT	---	---	04/A131	04/A131	03/A131	---	06				
215	PASTOR'S OFFICE	3'-0" x 7'-0" SINGLE	A	1 3/4"	WD	---	MTL	MTL	PT	---	---	04/A131	04/A131	03/A131	---	04				

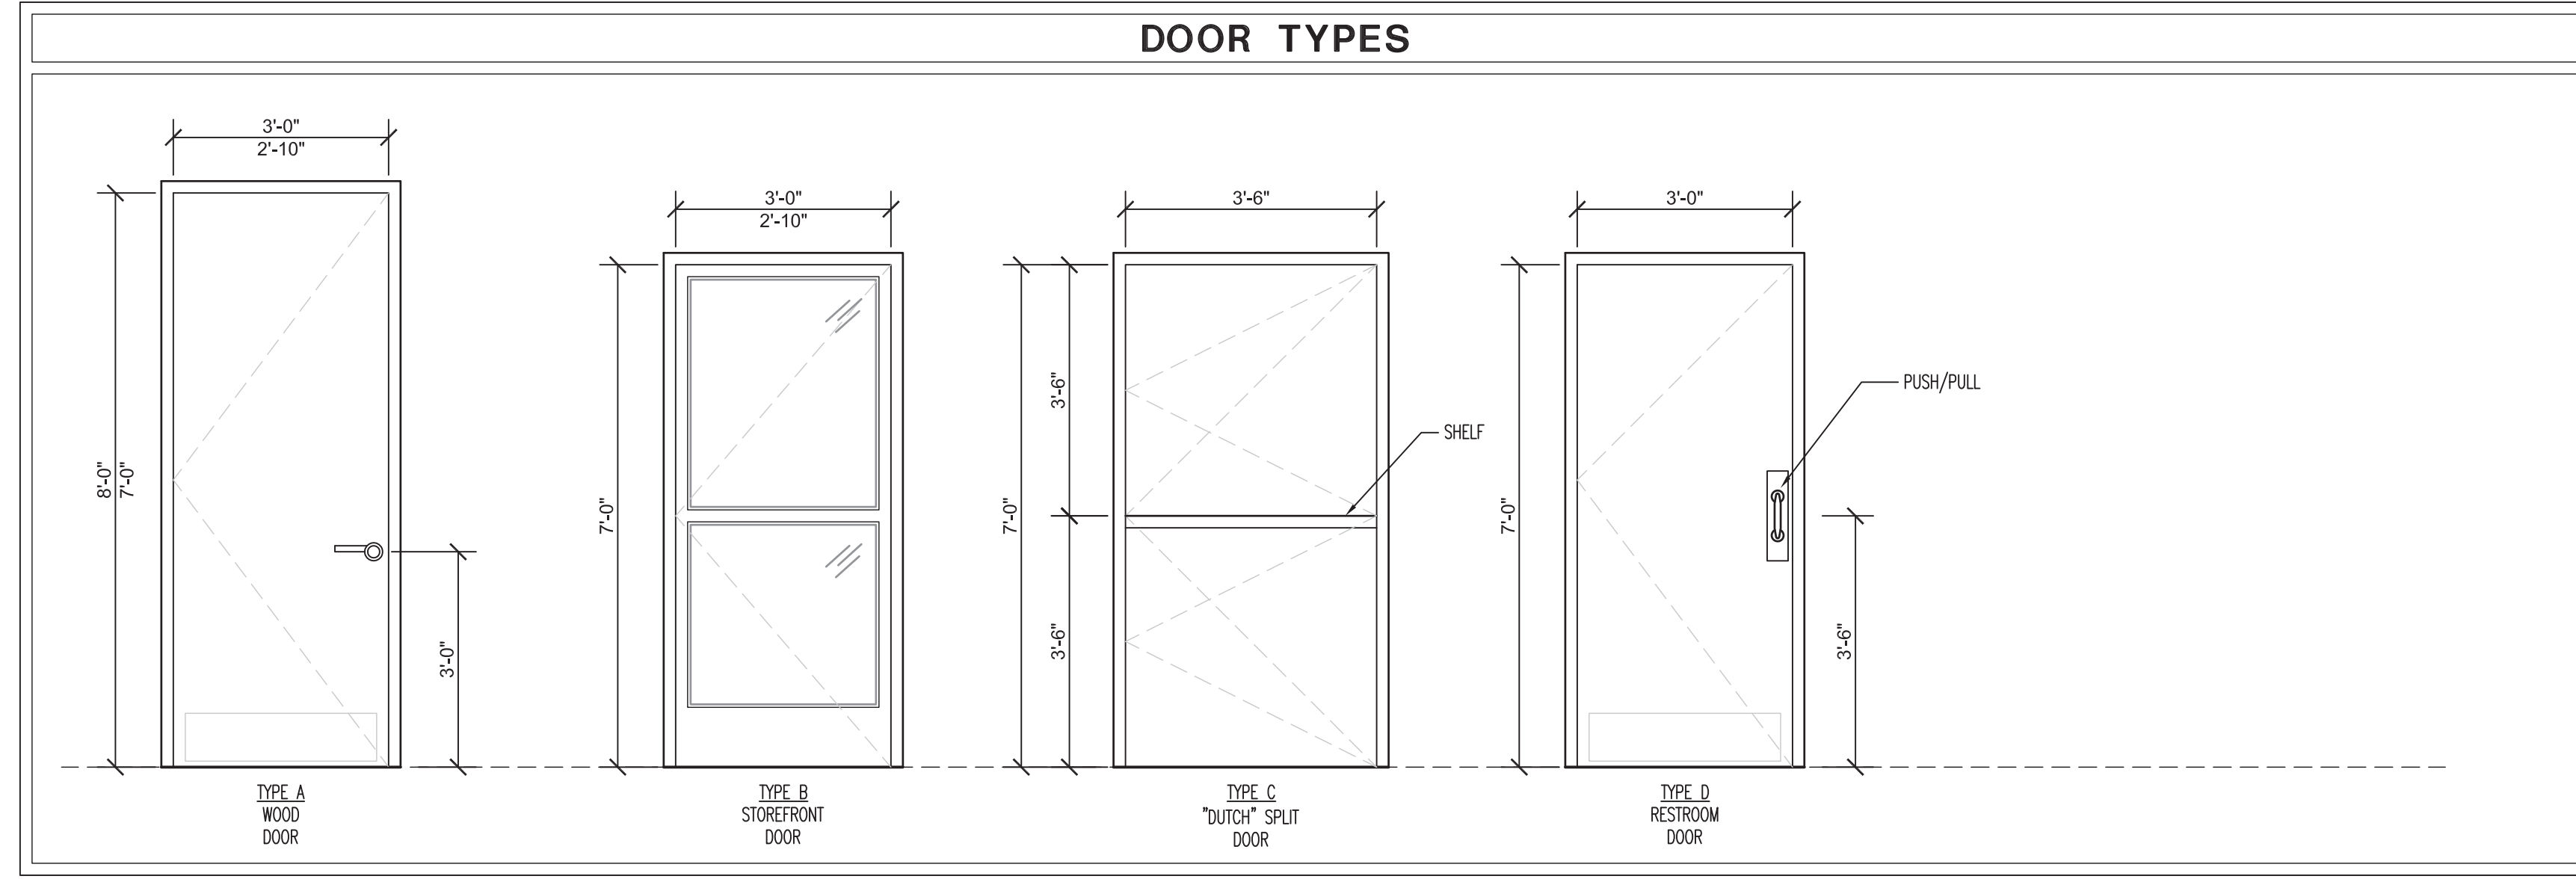

DOOR HARDWARE SETS			
HARDWARE SET 01 SINGLE DOOR SANCTUARY ENTRY 4 EA HINGES LB8000 4 1/2" X 4 1/2" X NRP X 640 1 EA STOREROOM LOCK 10B-10004 1 EA EXIT DEVICE 9927EO X 313AN 1 EA RIM CYLINDER 20-021 X 613 1 EA CLOSERS 4111-CUSH X SNB X 695 1 EA DOOR STOPS 482 X 613 1 EA SILENCERS Q146	BOMMER SARGENT VON DUPRIN SCHLAGE LCN ROCKWOOD STEELCRAFT	HARDWARE SET 06 PAIR OF DOORS STORAGE 6 EA HINGES LB8000 4 1/2" X 4 1/2" X NRP X 640 2 EA STOREROOM LOCK 23-10004 LL WBS - 260 2 EA CLOSERS 4111-CUSH X SNB X 695	BOMMER SARGENT LCN
HARDWARE SET 02 PAIR OF DOORS SANCTUARY ENTRY 8 EA HINGES LB8000 4 1/2" X 4 1/2" X NRP X 640 2 EA STOREROOM LOCK 10B-10004 1 EA EXIT DEVICE 9927EO X 313AN 1 EA EXIT DEVICE 9927L X 313AN 1 EA RIM CYLINDER 20-021 X 613 2 EA CLOSERS 4111-CUSH X SNB X 695 2 EA DOOR STOPS 482 X 613 2 EA SILENCERS Q146	BOMMER SARGENT VON DUPRIN VON DUPRIN SCHLAGE LCN ROCKWOOD STEELCRAFT	HARDWARE SET 07 PAIR OF DOORS CLASSROOM/OFFICE 6 EA HINGES LB8000 4 1/2" X 4 1/2" X NRP X 640 2 EA DEADBOLT 485 X 2 3/4" BACKSET 2 EA RIM CYLINDER 20-021 X 613 2 EA CLOSERS 4111-CUSH X SNB X 695 2 EA DOOR STOPS 482 X 613 2 EA SILENCERS Q146	BOMMER SARGENT SCHLAGE LCN ROCKWOOD STEELCRAFT
HARDWARE SET 03 PAIR OF DOORS HALLWAY STOREFRONT 8 EA HINGES LB8000 4 1/2" X 4 1/2" X NRP X 640 2 EA EXIT DEVICES 99ML-OP X 3'-0" X SNB X 313AN 2 EA RIM CYLINDERS 20-021 X 613 2 EA CLOSERS 4111-CUSH X SNB X 695	BOMMER VON DUPRIN SCHLAGE LCN	HARDWARE SET 08 SINGLE DOOR SANCTUARY SPLIT DOOR 4 EA HINGES LB8000 4 1/2" X 4 1/2" X NRP X 640 1 EA EXIT DEVICES 99ML-OP X 3'-0" X SNB X 313AN 1 EA RIM CYLINDERS 20-021 X 613 1 EA SPRING LOADED BOLT SLAM LATCH NOSE DOWN W/PULL 1 EA SURFACE MOUNTED STEEL STRIKE	BOMMER VON DUPRIN SCHLAGE LCN T.B.O.
HARDWARE SET 04 SINGLE DOOR CLASSROOM/OFFICE 3 EA HINGES LB8000 4 1/2" X 4 1/2" X NRP X 640 1 EA DEADBOLT 485 X 2 3/4" BACKSET 1 EA RIM CYLINDER 20-021 X 613 1 EA CLOSERS 4111-CUSH X SNB X 695 1 EA DOOR STOPS 482 X 613 1 EA SILENCERS Q146	BOMMER SARGENT SCHLAGE LCN ROCKWOOD STEELCRAFT	HARDWARE SET 09 SINGLE DOOR WOMEN'S RESTROOM 3 EA HINGES LB8000 4 1/2" X 4 1/2" X 640 1 EA PULL HANDLE 134 X 70B 1 EA PUSH PLATE 70C X 613 1 EA CLOSER PA1461 X 695 1 EA WALL STOP 406 X 613 3 EA SILENCERS Q146	BOMMER ROCKWOOD ROCKWOOD LCN ROCKWOOD STEELCRAFT
HARDWARE SET 05 SINGLE DOOR STORAGE 3 EA HINGES LB8000 4 1/2" X 4 1/2" X NRP X 640 1 EA STOREROOM LOCK 23-10004 LL WBS - 260 1 EA CLOSERS 4111-CUSH X SNB X 695	BOMMER SARGENT LCN	HARDWARE SET 10 SINGLE DOOR ENGLISH MINISTRY STORAGE 4 EA HINGES LB8000 4 1/2" X 4 1/2" X NRP X 640 1 EA EXIT DEVICES 99ML-OP X 3'-0" X SNB X 313AN 1 EA RIM CYLINDERS 20-021 X 613 1 EA CLOSERS 4111-CUSH X SNB X 695	BOMMER VON DUPRIN SCHLAGE LCN

- DOOR NOTES**
- PROVIDE FIELD BUILT 1 1/2" # HICKORY PUSH BAR BY CC
 - POWDER COAT WITH POR-1 RAL3002 CARMINE RED
 - PUBLIC AREA HW DOOR FRAMES SHALL BE PAINTED HIGH GLOSS POR-1
 - 180 DEGREE HINGE
 - NOT USED
 - POR-1 AUTOMATIC SLIDING STANLEY DURA-GLUCE 2000 SERIES DOOR SYSTEM, 1" TEMP. INSUL. GLASS, BREAKAWAY PANELS WITH 6" PUSH PANEL

FILE: F:\16054 Binneri Church Remodel\03_CD\00_Arch\A-130.dwg
 SCALE: 24 DATE/TIME: Apr 13, 2017 1:10:21pm
 USER: Kory Cooper AWT (p) libbdoc_3042.dwg