


Phasing Option

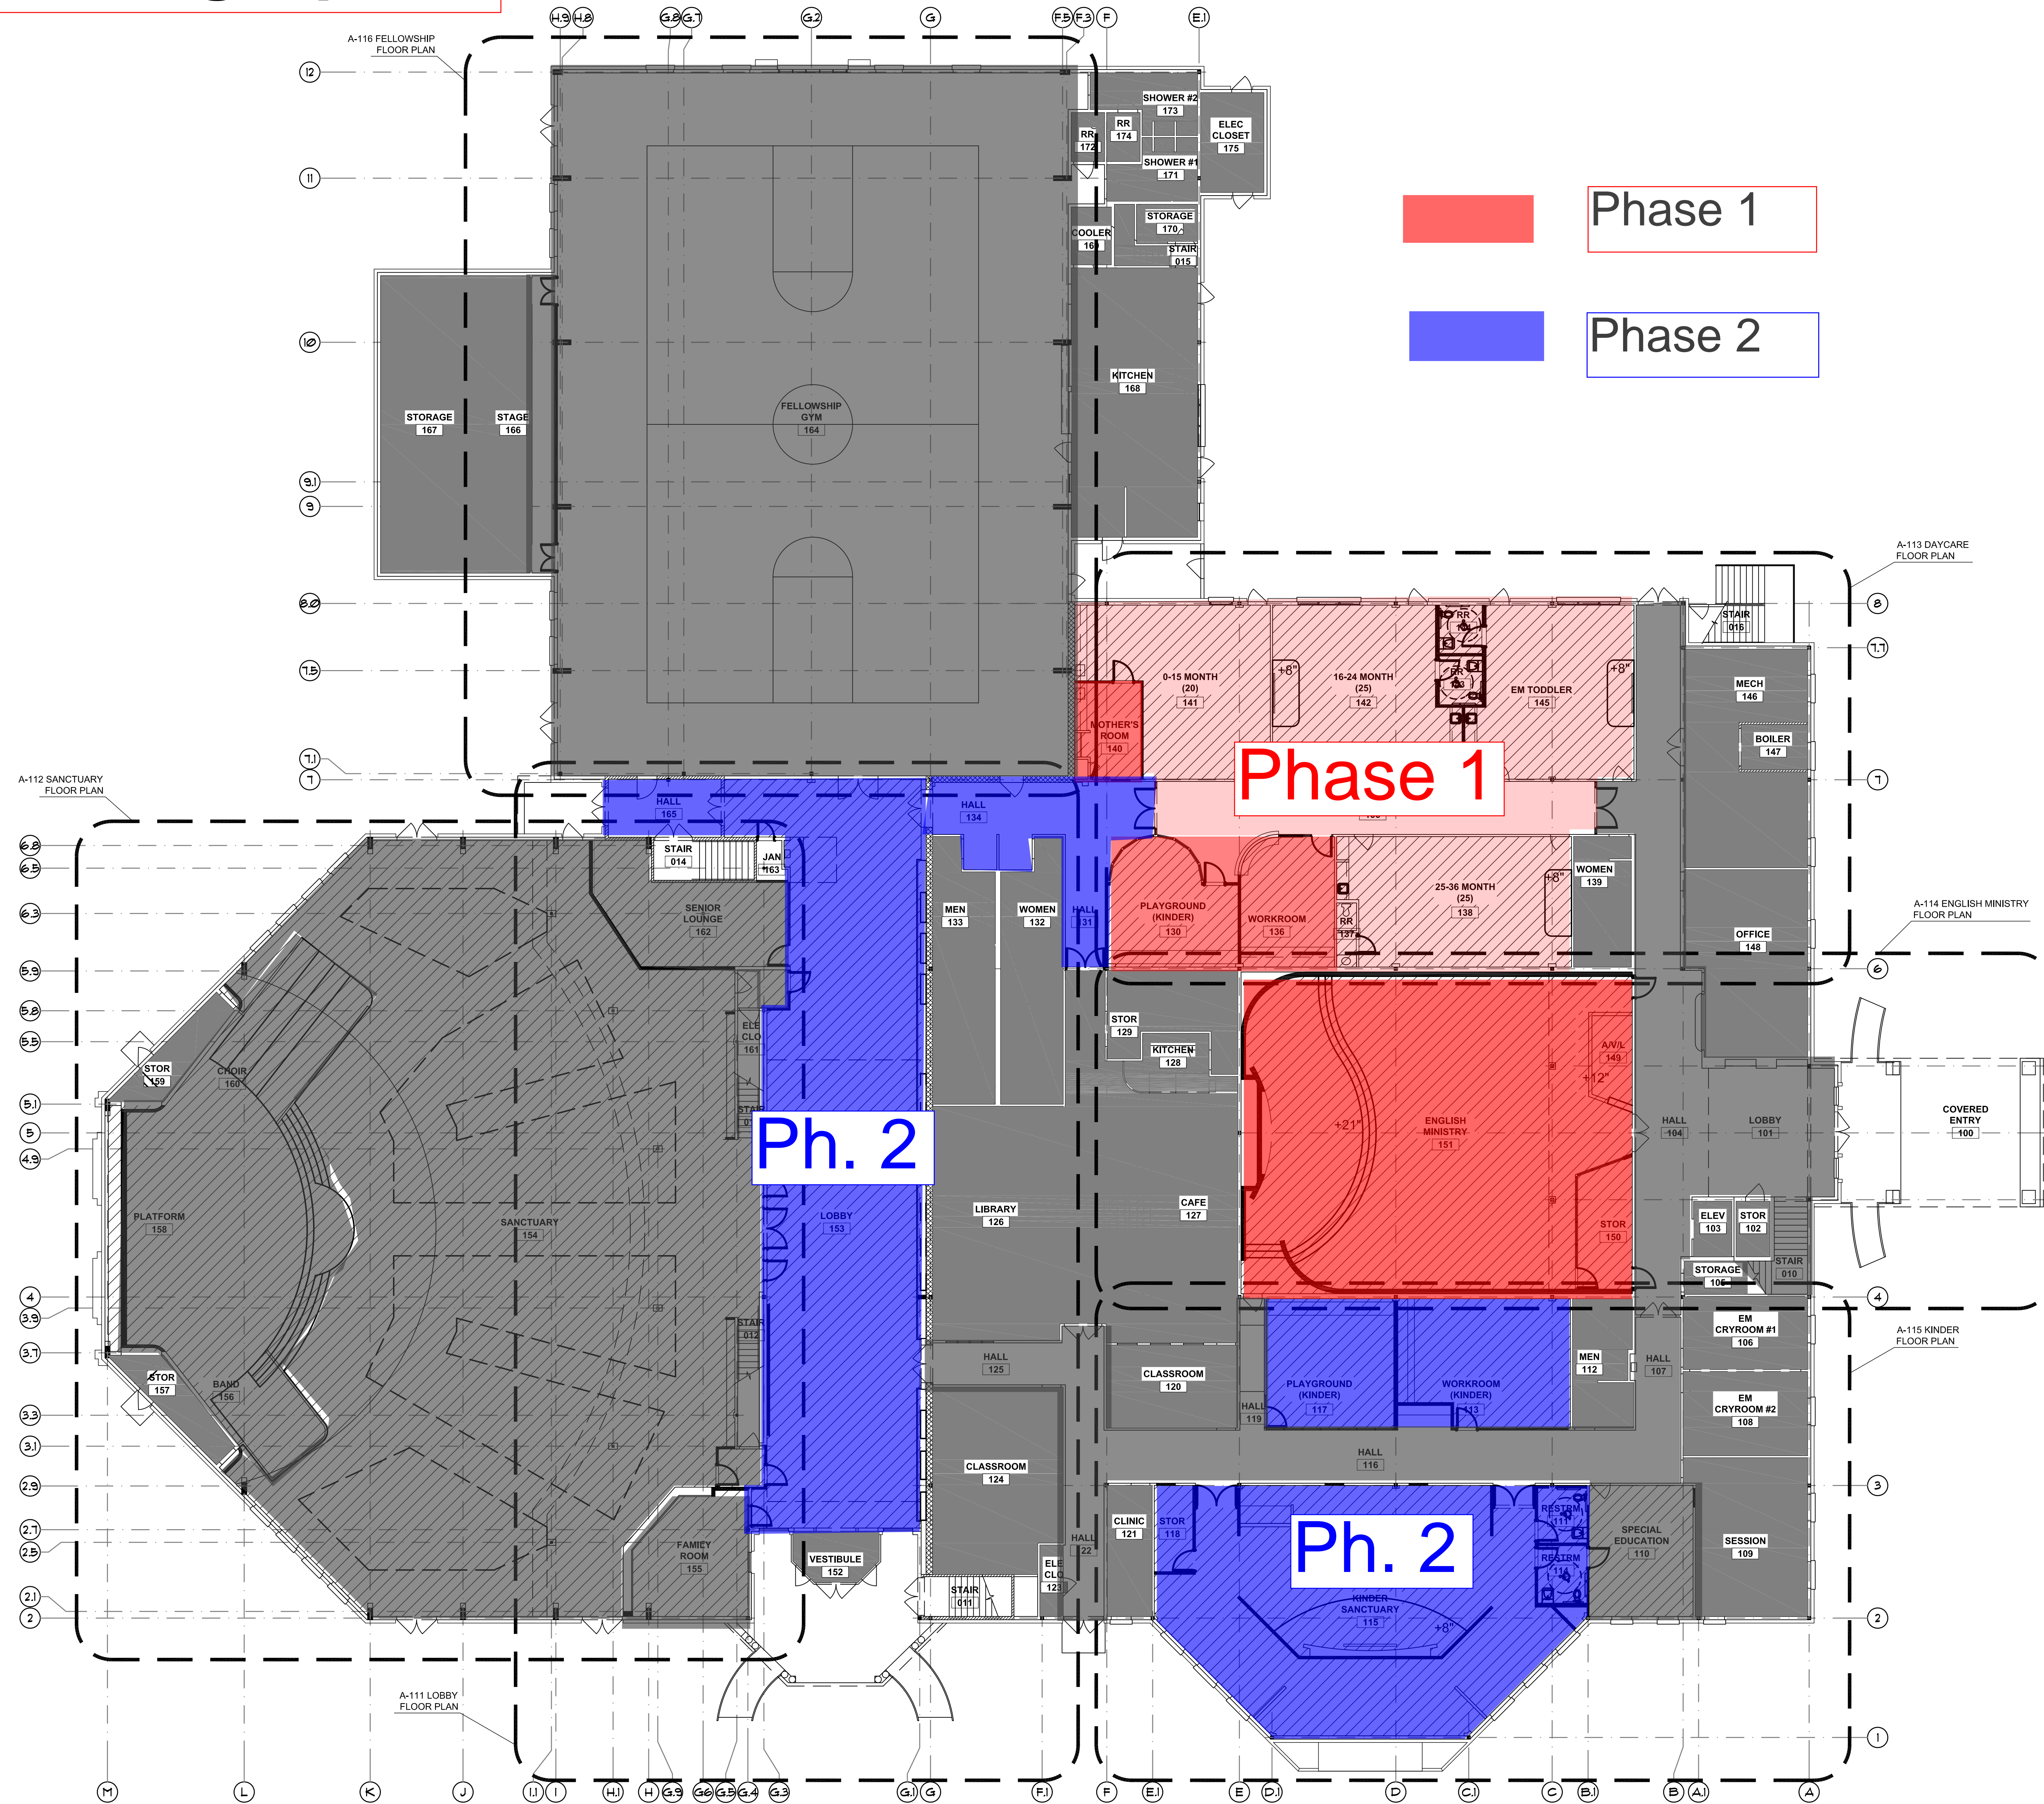

PLAN SCOPE KEY:

	NOT IN CONTRACT
	FINISH CHANGE ONLY
	FULL REMODEL

Phase 1

Phase 2

FINISH CHANGE ONLY

FLOOR	WALL/BASE	CEILING	REMARKS
TBD	PT-1/BS-1	PT-1	

011 - STAIRS

FLOOR	WALL/BASE	CEILING	REMARKS
TBD	PT-1/BS-1	PT-1	


Phasing Option

- Phase 1:
 - Nursery Ministry (1st FL + Stru. only update)
 - Elementary/Office (2nd FL)
 - English Ministry (1st FL+2nd FL Opening)
- Phase 2:
 - Preschool Ministry (1st FL + Stru. update)
 - Youth Ministry (2nd FL)
 - Main Lobby (1st FL)

165 - HALL

FLOOR	WALL/BASE	CEILING	REMARKS
CP-2	PT-1 & PT 11/BS-1	PT-1	

NOTE: DRAWINGS PREPARED UNDER THE SEAL OF DAMON A. DRENNAN #20805. DRAWINGS ISSUED FOR DESIGN DEVELOPMENT PACKAGE ON 01/17/2017. NOT FOR CONSTRUCTION, PERMITTING OR REGULATORY APPROVAL.

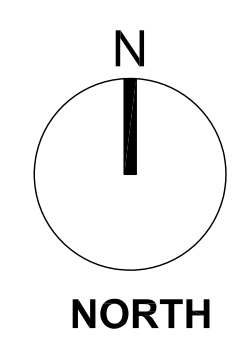


A-101 1ST FLOOR OVERALL FLOOR PLAN

FILE: P:\16054_Binnerri Church Remodel\00_S01\A-100_PLAN_LAYOUTS_1.dwg
 SCALE: 1/8" = 1'-0"
 USER: Damon Drennan



Phasing Option

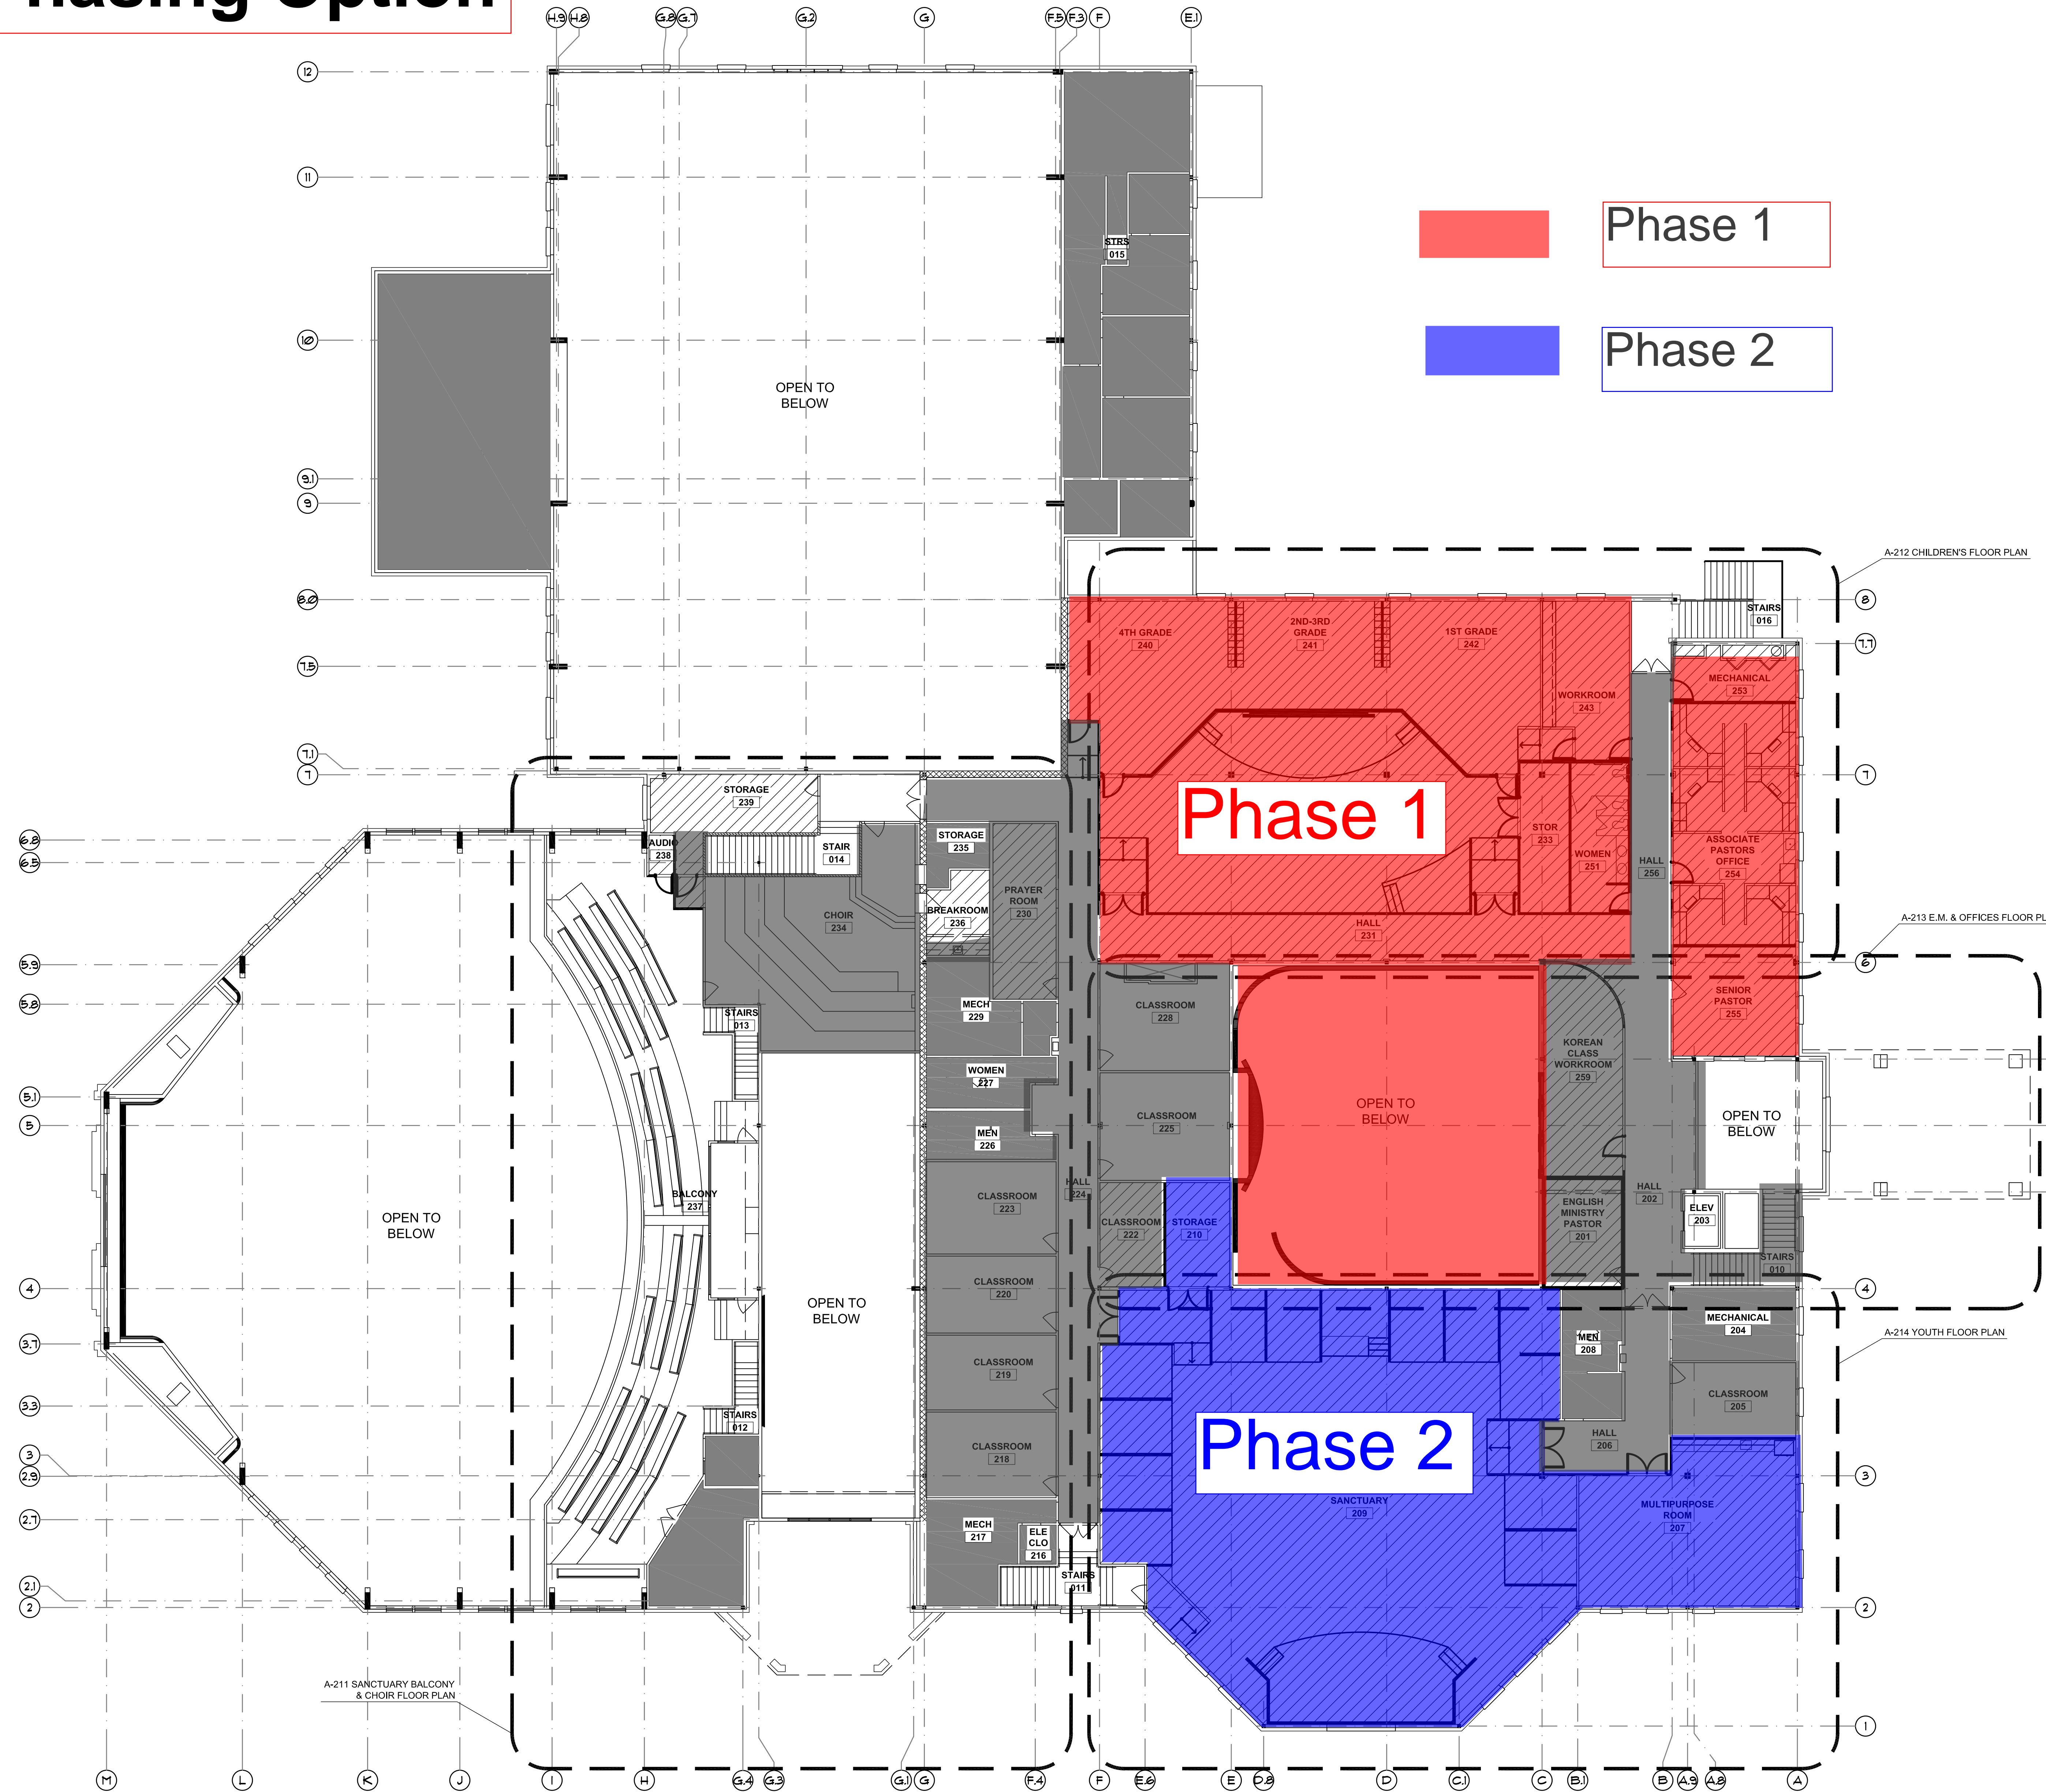

PLAN SCOPE KEY:

	NOT IN CONTRACT
	FINISH CHANGE ONLY
	FULL REMODEL

Phase 1


Phase 2

FINISH CHANGE ONLY			
202 - HALL			
FLOOR	WALL/BASE	CEILING	REMARKS
CP-2	PT-1 & PT 11/BS-1	PT-1	
205 - CLASSROOM			
FLOOR	WALL/BASE	CEILING	REMARKS
CP-6	PT-5/BS-1	PT-1	

Phasing Option

- Phase 1:
 - Nursery Ministry (1st FL + Stru. only update)
 - Elementary/Office (2nd FL)
 - English Ministry (1st FL+2nd FL Opening)
- Phase 2:
 - Preschool Ministry (1st FL + Stru. update)
 - Youth Ministry (2nd FL)
 - Main Lobby (1st FL)

NOTE: DRAWINGS PREPARED UNDER THE SEAL OF DAMON A. DRENNAN #20805. DRAWINGS ISSUED FOR DESIGN DEVELOPMENT PACKAGE ON 01/17/2017. NOT FOR CONSTRUCTION, PERMITTING OR REGULATORY APPROVAL.

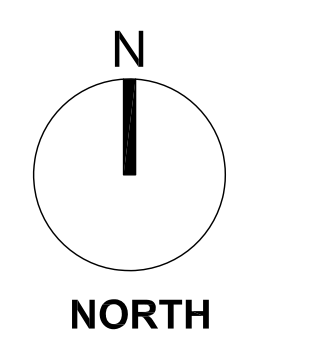

A-102 2ND FLOOR OVERALL FLOOR PLAN

FILE: P:\16054 Binnerri Church Remodel\00_S0V\A-200 PLAN LAYOUTS 2.dwg
 SCALE: 1/8" = 1'-0" DATE/TIME: Jan 17, 2017 6:38pm
 USER: Damon Drennan XREF(s): PRES_TB_3042.dwg xbase-LEVEL2.dwg xbase-GRID2.dwg New Keynotes.dwg Demo Keynotes.dwg