




ARCHITECT  
5G Studio Collaborative, LLC.  
800 Jackson St., Suite 500  
Dallas, TX 75202  
Ian Mearns 214-646-1508

STRUCTURAL ENGINEER  
Hunt & Joiner, Inc.  
1120 Capital of Texas Highway Suite 120  
Austin, TX 78746  
Colin Edwards 512-358-8788

MEP ENGINEER  
EnviroDesign  
900 Ranch Road 620 South, Suite C101-301  
Austin, TX 78734  
Sam Patton 512-693-9015

CIVIL ENGINEER  
Maverick Engineering  
1909 West Wall Street, Suite K  
Midland, TX 79701  
Andrew Melton 432-262-0999

OWNER  
Cinergy Cinemas & Entertainment  
5720 LBJ Freeway, Suite 625  
Dallas, TX 75240  
Jeffrey Benson 469-804-7475

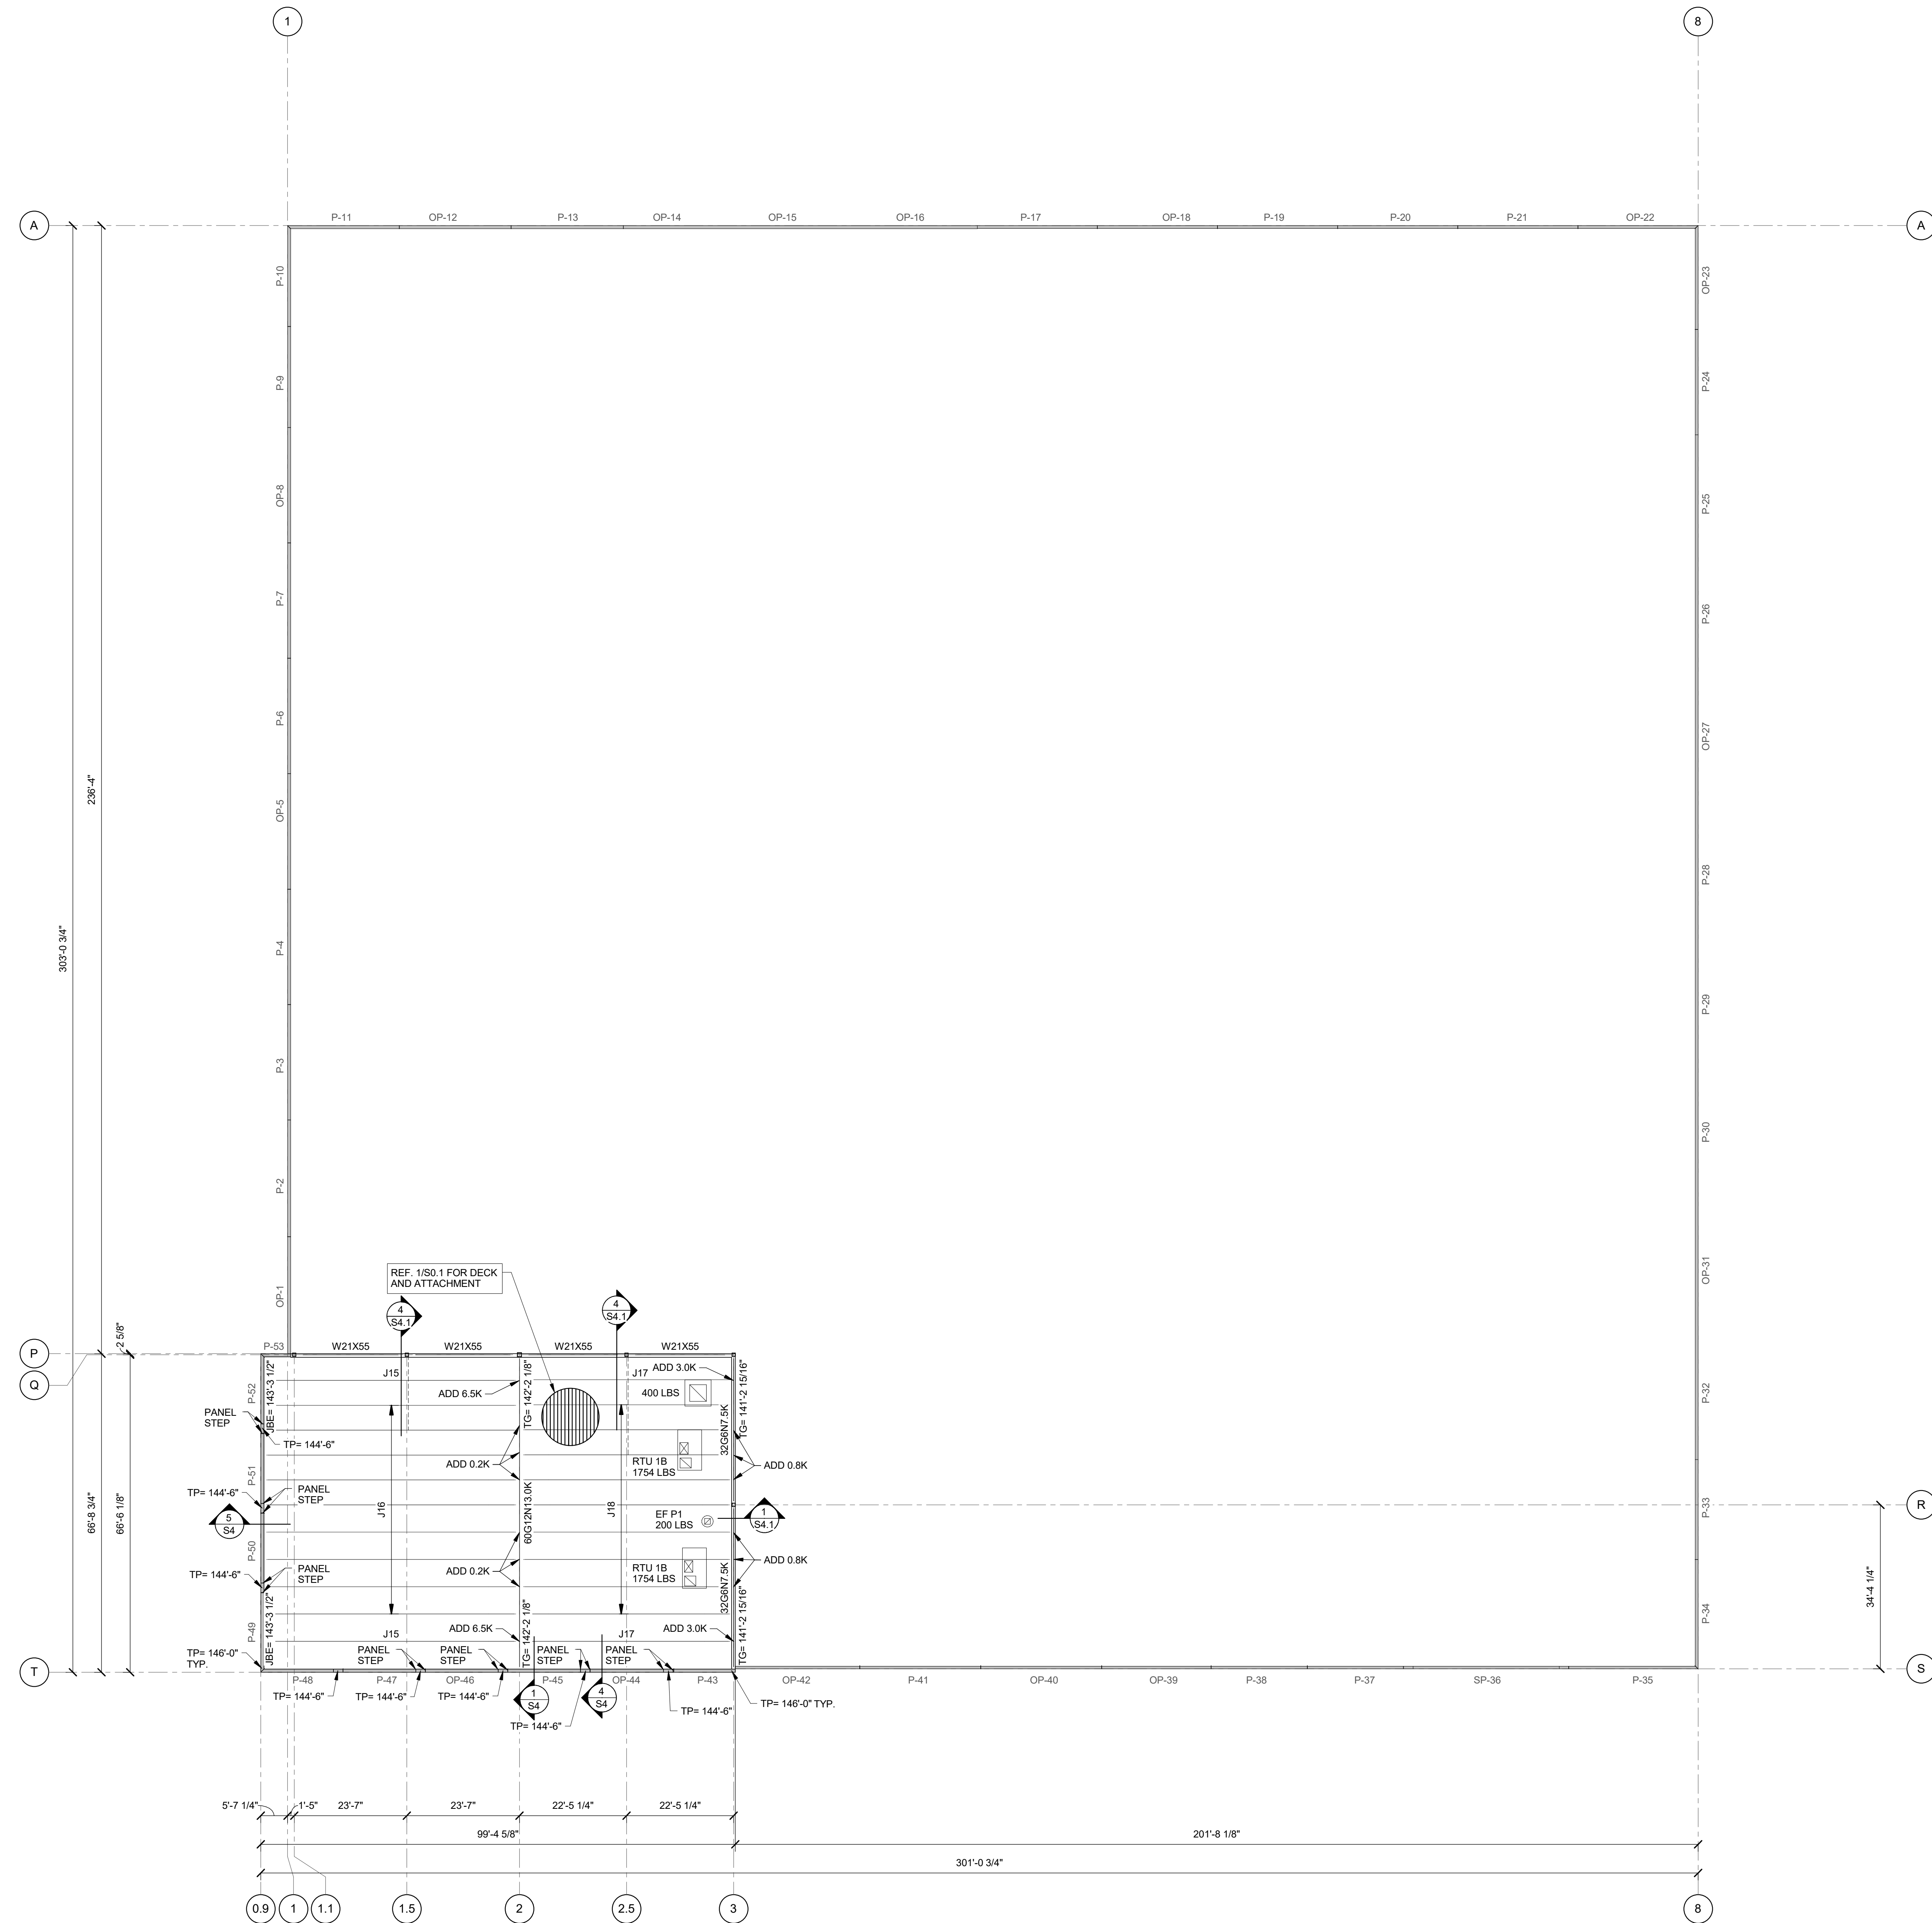

- NOTES:
1. ALL ELEVATIONS ARE BASED ON A RELATIVE ELEVATION OF 100'-0" EQUAL TO THE INDICATED DATUM ELEVATION. VERIFY DATUM ELEVATION WITH THE LATEST CIVIL DRAWINGS PRIOR TO CONSTRUCTION.
  2. JOIST MFR NOTE: BRIDGING NOT SHOWN ON PLAN. MFR SHALL PROVIDE STANDARD BRIDGING COMPLYING WITH THE APPLICABLE SJI SPECS OF LATEST ADOPTION, TYPICAL FOR GRAVITY AND UPLIFT LOADS SUPERIMPOSED ON ALL JOISTS. DIAGONAL BRIDGING SHALL BE PROVIDED BETWEEN ADJACENT JOISTS WHENEVER BOTTOM CHORD HORIZ BRIDGING IS DISCONTINUOUS.
  3. DETAILING OF ALL MEMBER CONNECTIONS TO THE SUPPORTS SHALL BE PERFORMED TO SATISFY LATEST OSHA ERECTION REQUIREMENTS.
  4. MECH LOADS SHALL BE LIMITED TO 1000 LBS PER JOIST.
  5. TOP OF PANEL ELEVATIONS SHALL BE COORDINATED WITH ARCH DRAWINGS PRIOR TO CONSTRUCTION.
  6. REF. 1/S0.1 FOR ROOF DECK DIAPHRAGM DIAGRAM.
  7. REF. 2/S0.1 FOR JOIST SCHEDULE.

**1 High Roof Framing Plan**  
1/16" = 1'-0"  
NORTH

06-12-2017



PROJECT NO: 15284 TX REG#0423  
**HUNT & JOINER, INC.**  
Consulting Structural Engineers

REV.	DATE	ISSUE TITLE
05-24-17		ISSUE FOR BID

CINERGY AMARILLO

**HIGH ROOF FRAMING PLAN**

XXXXX PROJECT NUMBER **S2.1** SHEET NUMBER