
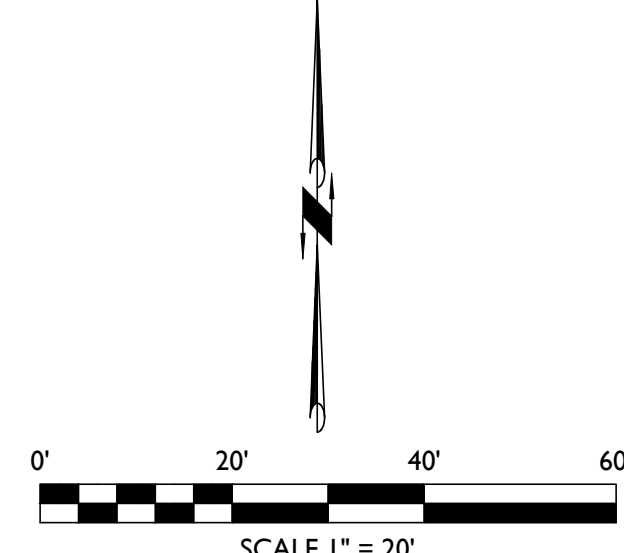



MATCH LINE C-C SEE SHEET C221

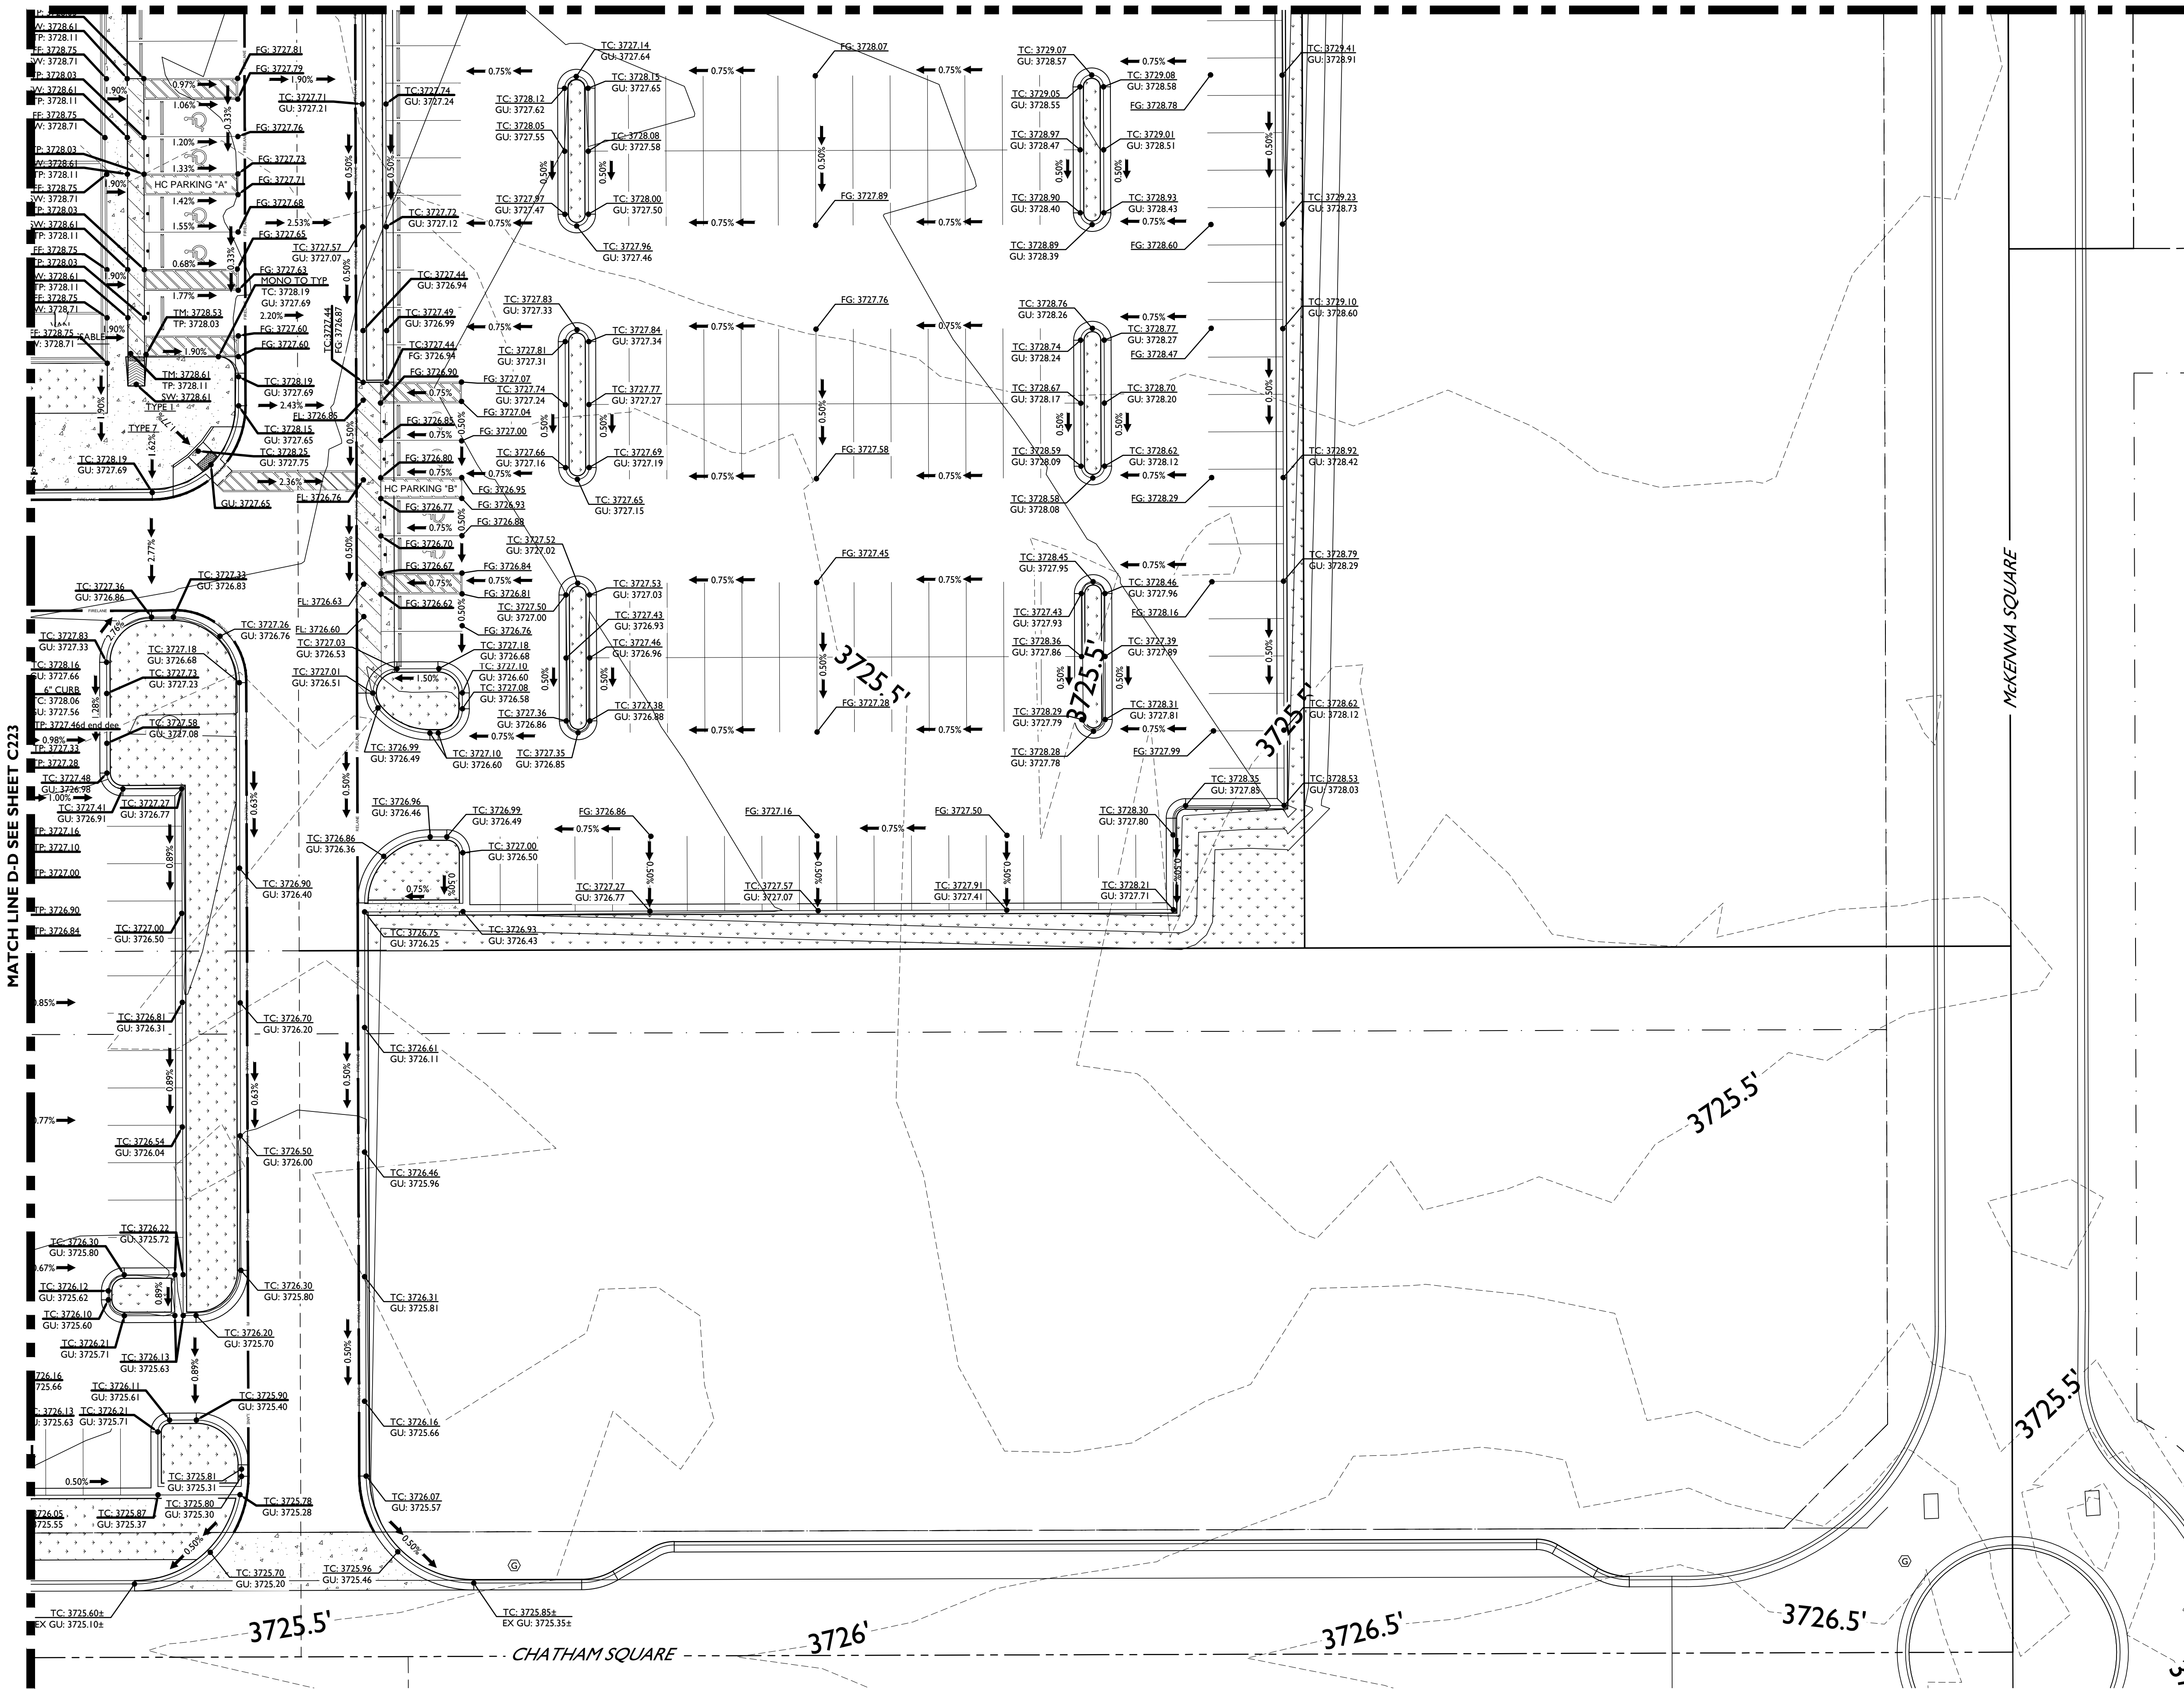

LEGEND

- DENOTES SET 1/2-INCH IRON ROD
- DENOTES FOUND MONUMENT AS NOTED
- ⊕ DENOTES EXISTING WATER METER
- ⊕ DENOTES EXISTING WATER VALVE
- ⊕ DENOTES EXISTING MANHOLE
- ⊕ DENOTES EXISTING GAS MARKER
- DENOTES BOUNDARY LINE
- DENOTES EASEMENT LINE
- DENOTES EXISTING CONTOURS
- S DENOTES EXISTING SEWER LINE
- TC DENOTES TOP OF CURB
- GU DENOTES TOP OF GUTTER
- FG DENOTES FINISHED GRADE
- G DENOTES GRADE
- FL DENOTES FLOW LINE
- EX DENOTES EXISTING
- FF DENOTES FINISHED FLOOR
- SW DENOTES SIDEWALK
- TP DENOTES TOP OF PAVEMENT
- TW DENOTES TOP OF WALL

MAVERICK ENGINEERING
 1909 West Wall Street, Suite "K"
 Midland, Texas 79701 FIRM: F-15089
 Tel: (432) 262-0999 Fax: (432) 262-0989
 www.Maverick-Eng.com

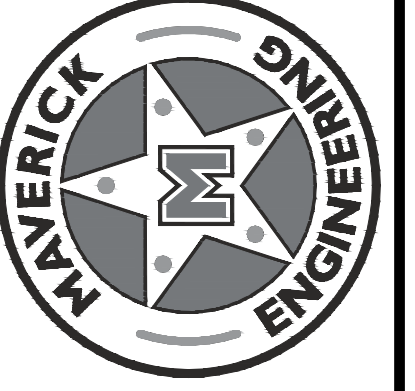

DATE	
BY	
APPROVED	
REVISIONS	
DRAWN BY: TDE	
CHECKED BY: ALM	
APPROVED BY: ALM	
DATE: 04/14/2016	
JOB: 2015-0071	

**GRADING PLAN SOUTHEAST
 CINERGY CINEMAS**
 BEING A 9.7 TRACT OUT OF LOT 2, BLOCK 2, SECTION 63, BS&F
 SURVEY, CITY OF AMARILLO, POTTER COUNTY, TEXAS.

811
 Know what's below.
 Call before you dig.

Andrew L. Mellen
 ANDREW L. MELLEN
 106572
 PROFESSIONAL ENGINEER
 03/09/2017

SHEET **C222** OF 23

F:\2015\15007\JEFF BENSON\CINERGY CINEMAS\AMARILLO\DRAWINGS\CIVIL CONSTRUCTION SHEETS\15-0071 C222 GRADING PLAN SEDWG
 © COPYRIGHT 2016 ALL RIGHTS RESERVED