
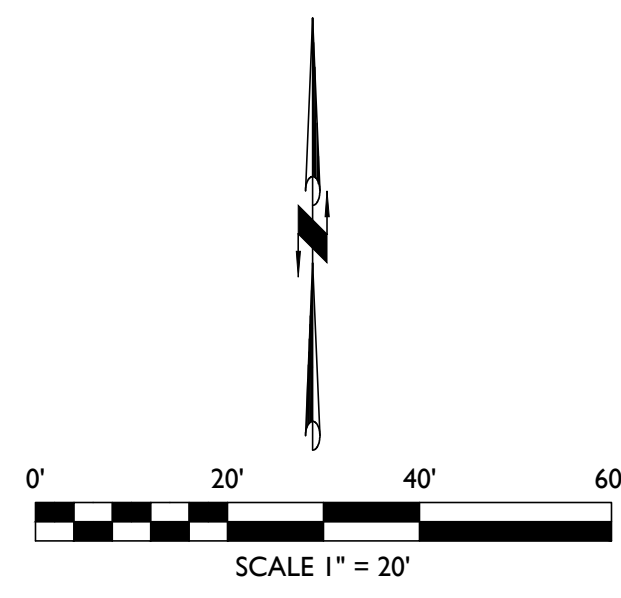


MATCH LINE B-B SEE SHEET C220

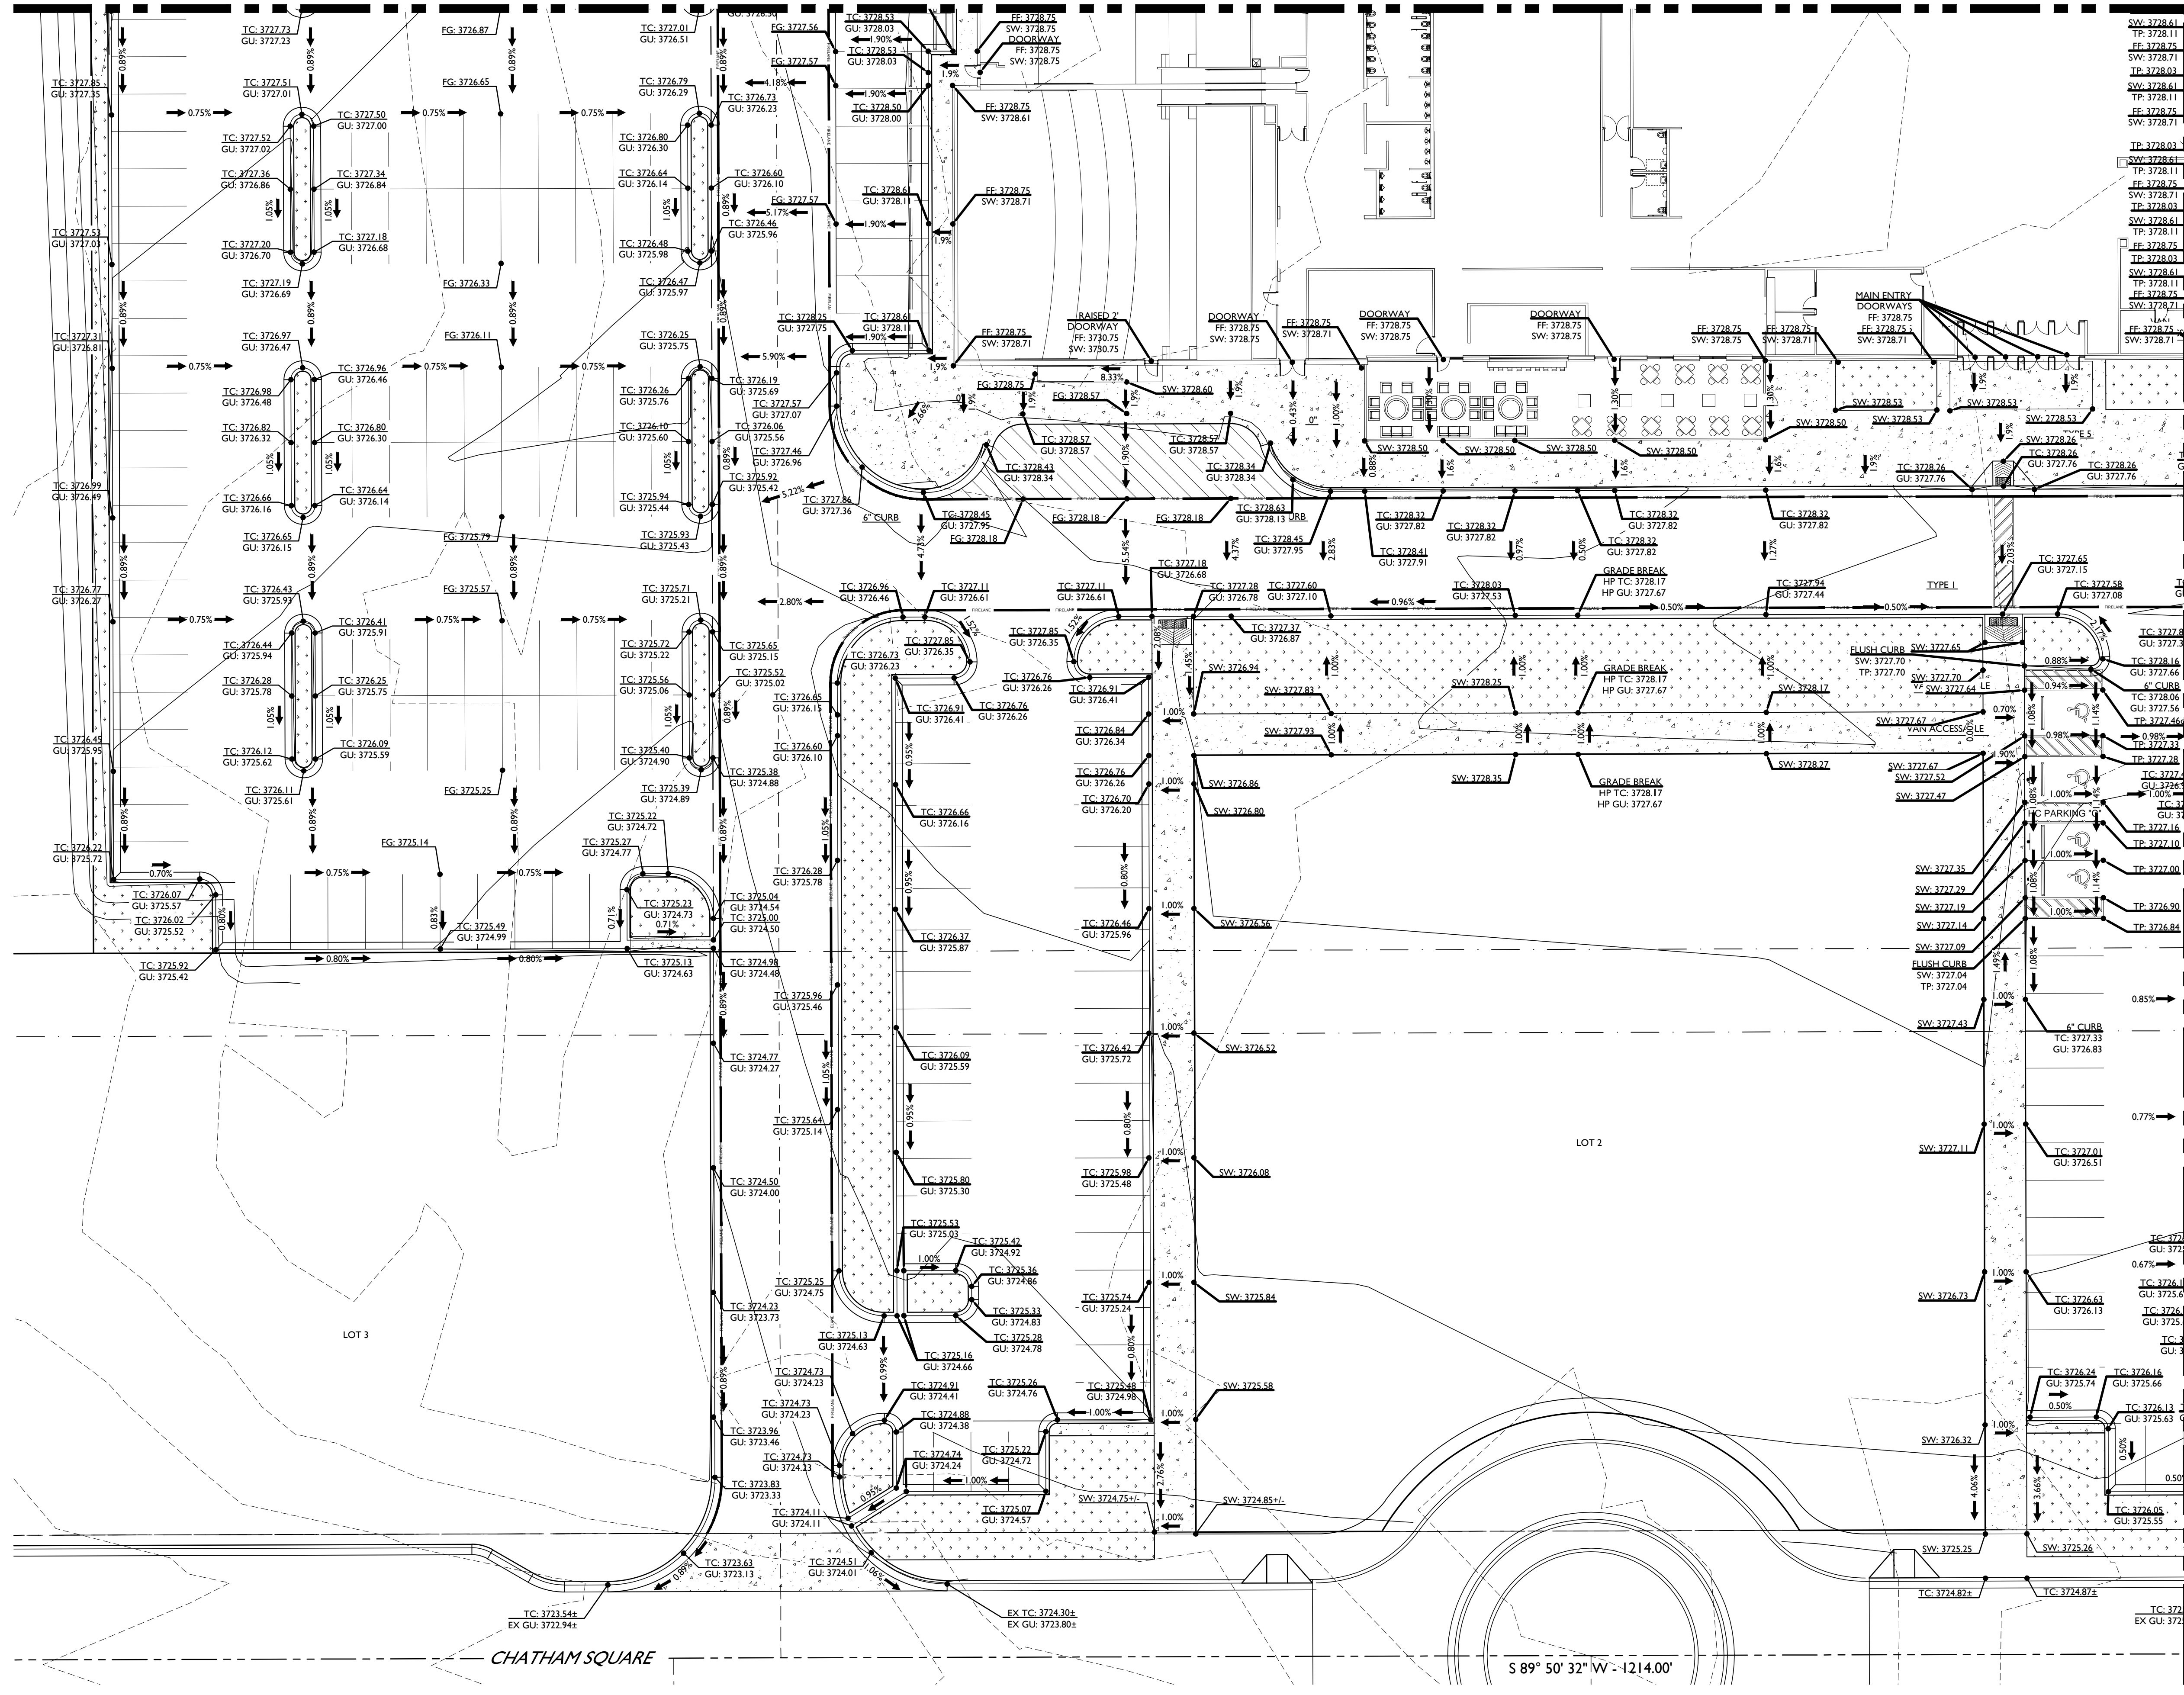


MATCH LINE D-D SEE SHEET C222

LEGEND

- DENOTES SET 1/2-INCH IRON ROD
- ⊙ DENOTES FOUND MONUMENT AS NOTED
- ⊠ DENOTES EXISTING WATER METER
- ⊕ DENOTES EXISTING WATER VALVE
- ⊗ DENOTES EXISTING MANHOLE
- ⊙ DENOTES EXISTING GAS MARKER
- DENOTES BOUNDARY LINE
- - - DENOTES BOUNDARY LINE
- - - DENOTES EASEMENT LINE
- - - DENOTES EXISTING CONTOURS
- S DENOTES EXISTING SEWER LINE
- TC DENOTES TOP OF CURB
- GU DENOTES GUTTER
- FG DENOTES FINISHED GRADE
- FL DENOTES FLOW LINE
- EX DENOTES EXISTING
- FF DENOTES FINISHED FLOOR
- SW DENOTES SIDEWALK
- TP DENOTES TOP OF PAVEMENT
- TW DENOTES TOP OF WALL

**MAVERICK ENGINEERING**  
 1909 West Wall Street, Suite "K"  
 Midland, Texas 79701 FIRM: F-15089  
 Tel: (432) 262-0999 Fax: (432) 262-0989  
 www.Maverick-Eng.com

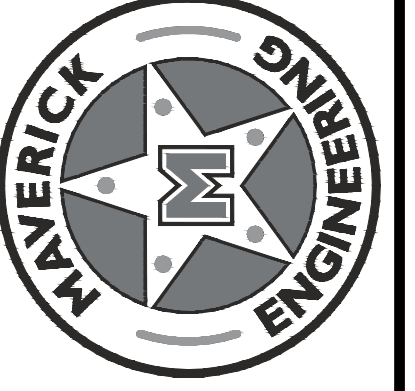

DATE	
BY	
APPR.	
REVISIONS	
Δ	
DRAWN BY: TDE	
CHECKED BY: ALM	
APPROVED BY: ALM	
DATE: 04/14/2016	
JOB: 2015-0071	

**GRADING PLAN SOUTHWEST  
 CINERGY CINEMAS**  
 BEING A 9.7 TRACT OUT OF LOT 2, BLOCK 2, SECTION 63, BS&F  
 SURVEY, CITY OF AMARILLO, POTTER COUNTY, TEXAS.



Know what's below.  
Call before you dig.



03/09/2017  
SHEET **C223** OF 23

F:\2015\15007\JEFF BENSON\CINERGY CINEMAS\AMARILLO\DRAWINGS\CIVIL\CONSTRUCTION SHEETS\15-0071 C223 GRADING PLAN SW.DWG  
© COPYRIGHT 2016 ALL RIGHTS RESERVED