



5 BAR 173 ELEVATIONS
3/16" = 1'-0"

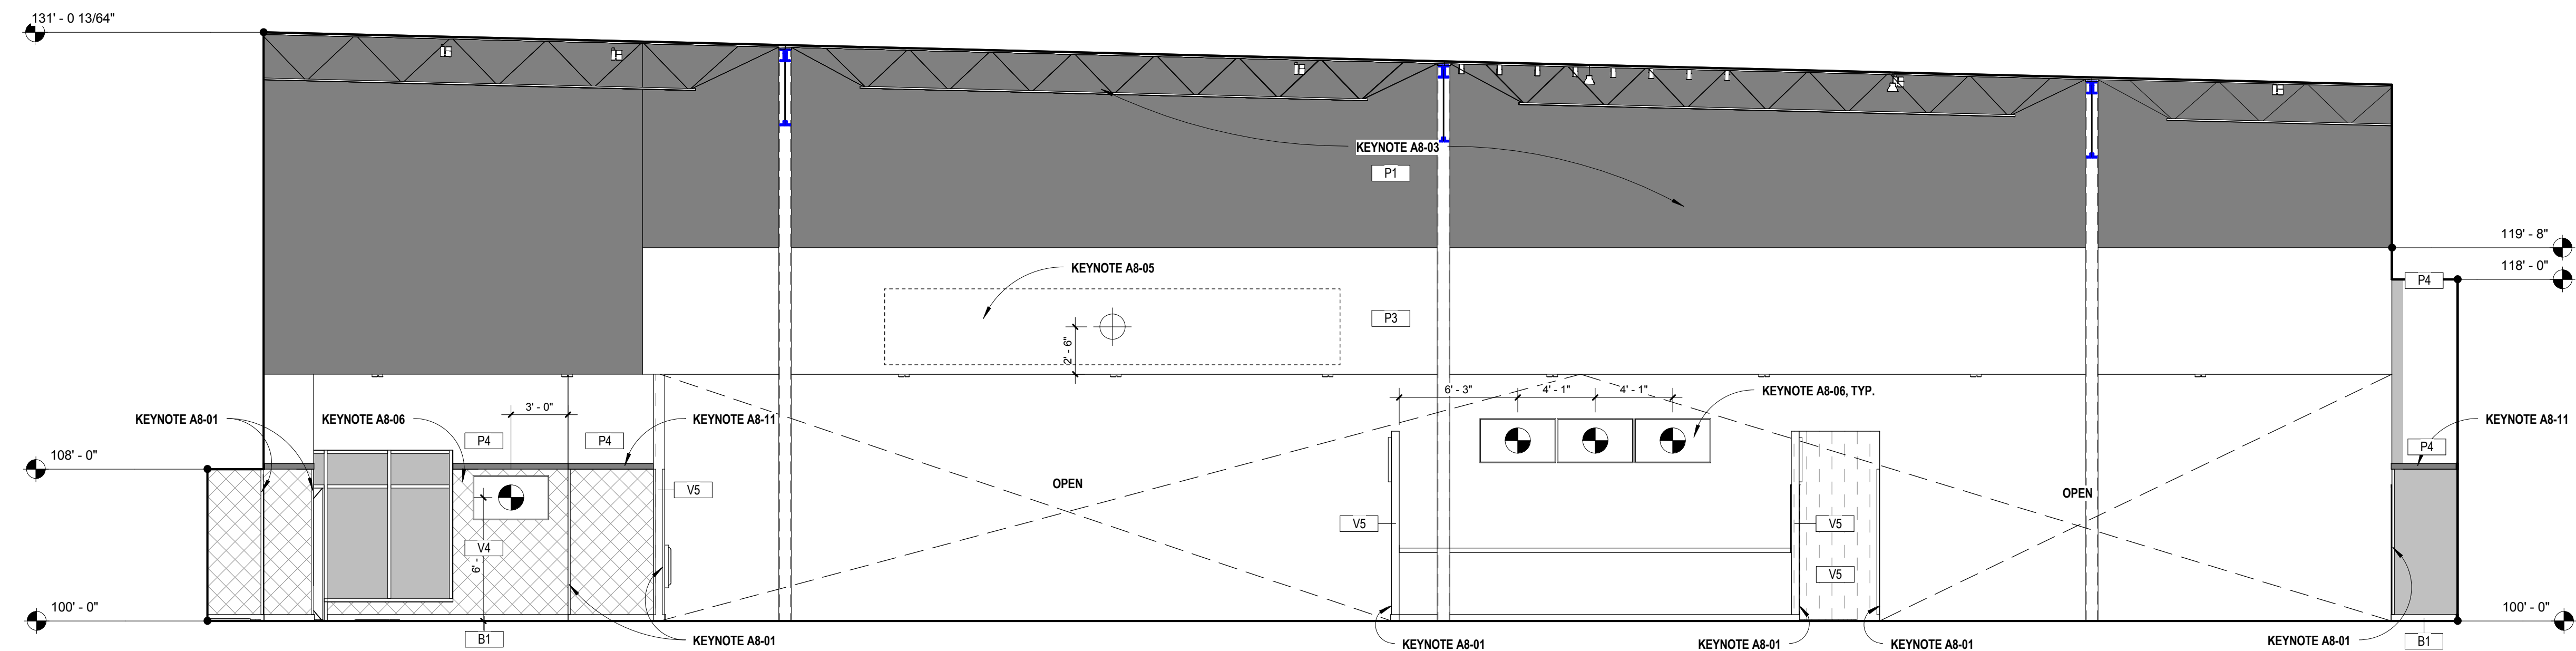

4 GAMES 102 NORTH ELEVATION
3/16" = 1'-0"

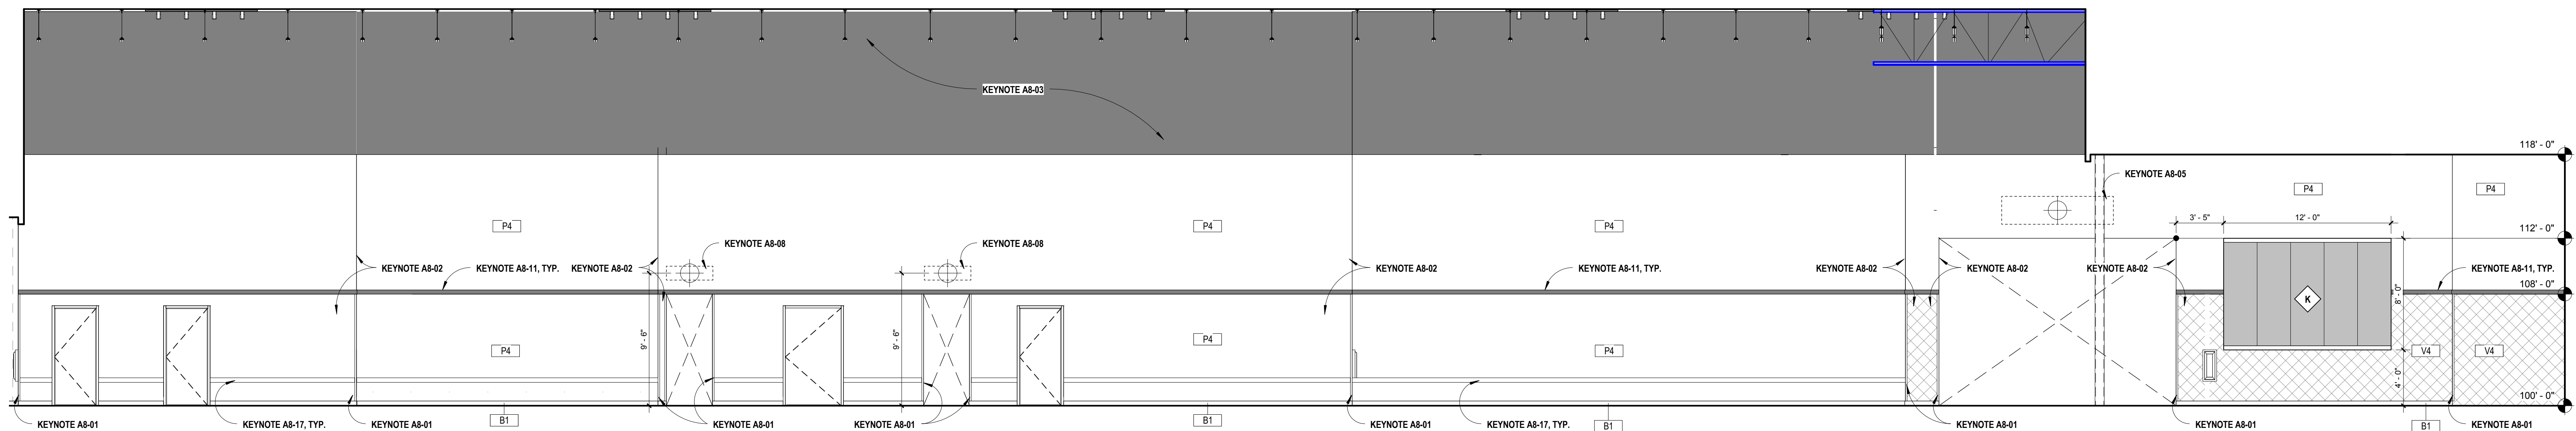

3 GAMES 102 EAST ELEVATION
3/16" = 1'-0"

A8-01 INSTALL CORNER GUARD 'CG1' AT EDGE OF WALL. SEE A80.10

A8-02 RETURN WALL FINISH AND BASE ON FACE OF THIS WALL ON TO FACE OF WALL PERPENDICULAR TO VIEW.

A8-03 PAINT ALL EXPOSED STRUCTURE, DUCTWORK AND MISCELLANEOUS EQUIPMENT ABOVE PAINT LINE 'P5'

A8-04 PUSH BUTTON FOR POWER OPERATED DOOR LEAF. INSTALL CENTERLINE OF BUTTON 4'-0" ABOVE FINISHED FLOOR.

A8-05 SIGNAGE: PROVIDE POWER AND BLOCKING PER VENDOR SHOP DRAWINGS.

A8-06 LED SCREEN

A8-07 HATCH AREA INDICATES MURAL PROVIDED AND INSTALLED BY OWNER'S VENDOR. PROVIDE LEVEL FIVE FINISH AT WALL WITH ZNSSER BULLSEYE 1-2-3

A8-08 INSTALL BLOCKING FOR SIGN PER SIGN VENDOR SHOP DRAWINGS.

A8-09 ARTWORK PROVIDED BY OWNER AND INSTALLED BY G.C. CONFIRM EXACT LOCATION WITH OWNER PRIOR TO INSTALL. FRAME IS TO BE SCAINED IN TO WALL AT FOUR CORNERS. INSTALL BOTTOM OF ARTWORK 4'-0" A.F.F.

A8-10 WOOD TRIM PER [7 / A80.10]

A8-11 WOOD TRIM PER [6 / A80.10]

A8-12 WALL WASH LED SCIENCE PER ELECTRICAL DRAWINGS

A8-13 LIQUOR DISPLAY BY MILLWORK VENDOR. DO NOT INSTALL TILE BEHIND DISPLAY.

A8-14 INSTALL RECESSED ENTERTAINMENT BOX (LEVITRON REB 47617) BEHIND DISPLAY. COORDINATE EXACT LOCATION WITH OWNER PRIOR TO FRAMING.

A8-15 INSTALL TILE PER [8 / A80.10]

A8-16 4'-0" HIGH LAMINATE PANEL BY MILLWORK VENDOR. ADHERE TO WALL WITH FRP ADHESIVE

A8-17 GAME BUMPER PER [14 / A22.00] PAINT P1.

A8-18 PAINT WALL FOR PROJECTION SCREEN. COORDINATE EXACT DIMENSIONS AND POSITION OF SCREEN WITH OWNER PRIOR TO PAINTING

01 REVIEW VENDOR MATRIX FOR ADDITIONAL INFORMATION ON RESPONSIBILITY, POWER, DATA AND BLOCKING REQUIREMENTS FOR ITEMS SHOWN ON INTERIOR ELEVATIONS.

02 ALL FINISHES SPECIFIED ARE CLASS 'A'.

03 RUBBER BASE IS TO HAVE PREFORMED CORNERS AND TO BE MITERED AT INSIDE CORNERS.

04 DO NOT WRAP RUBBER BASE AROUND OUTSIDE CORNERS OR BEND INTO INSIDE CORNERS.

05 PAINT SURFACES TO MATCH APPROVED SAMPLE. THIS MAY REQUIRE THREE OR MORE COATS OF PAINT.

06 ALL SEALANTS SHALL MATCH THE COLOR OF THE FINISH MATERIAL IN THE SAME PLANE.

07 NO VINYL OR WALL CARPET EDGES ARE TO BE LEFT EXPOSED.

08 WRAP VINYL CONTINUOUSLY OVER ALL OUTSIDE CORNERS.

09 PROVIDE SMOOTH WALL SURFACE AT ALL WALLS THAT RECEIVE ACOUSTICAL WALL COVERING.

10 PROVIDE WOOD BLOCKING AS REQUIRED TO SUPPORT SIGNAGE SHOWN. COORDINATE SIGNAGE SIZES AND WEIGHTS WITH SIGNAGE VENDOR PRIOR TO BLOCKING INSTALLATION.

11 CONFIRM EXACT LOCATION OF ELECTRICAL CONNECTION FOR SIGNAGE WITH VENDOR AND OWNER PRIOR TO INSTALLATION OF SIGNAGE.

12 PAINT FACES OF ALL COLUMNS EXPOSED TO VIEW 'P1'

13 INSTALL TILE CORNER GUARD 'CG2' AT ALL EXPOSED TILE EDGES

2 KEYNOTES
12" = 1'-0"

1 GENERAL NOTES
12" = 1'-0"

REV.	DATE	ISSUE FOR PERMIT	ISSUE TITLE
	05.12.17	ISSUE FOR PERMIT	
	05.24.17	ISSUE FOR BID	



CINERGY AMARILLO

INTERIOR ELEVATIONS

ARA007 PROJECT NUMBER **A80.00** SHEET NUMBER