




DRAWINGS & SPECIFICATIONS ARE THE PROPERTY OF ENVIRODESIGN. COPIES OF THE DRAWINGS & SPECIFICATIONS RETAINED BY THE CLIENT MAY BE UTILIZED ONLY FOR HIS USE & FOR OCCUPYING THE PROJECT FOR WHICH THEY WERE PREPARED, & NOT FOR THE CONSTRUCTION OF ANY OTHER PROJECT.

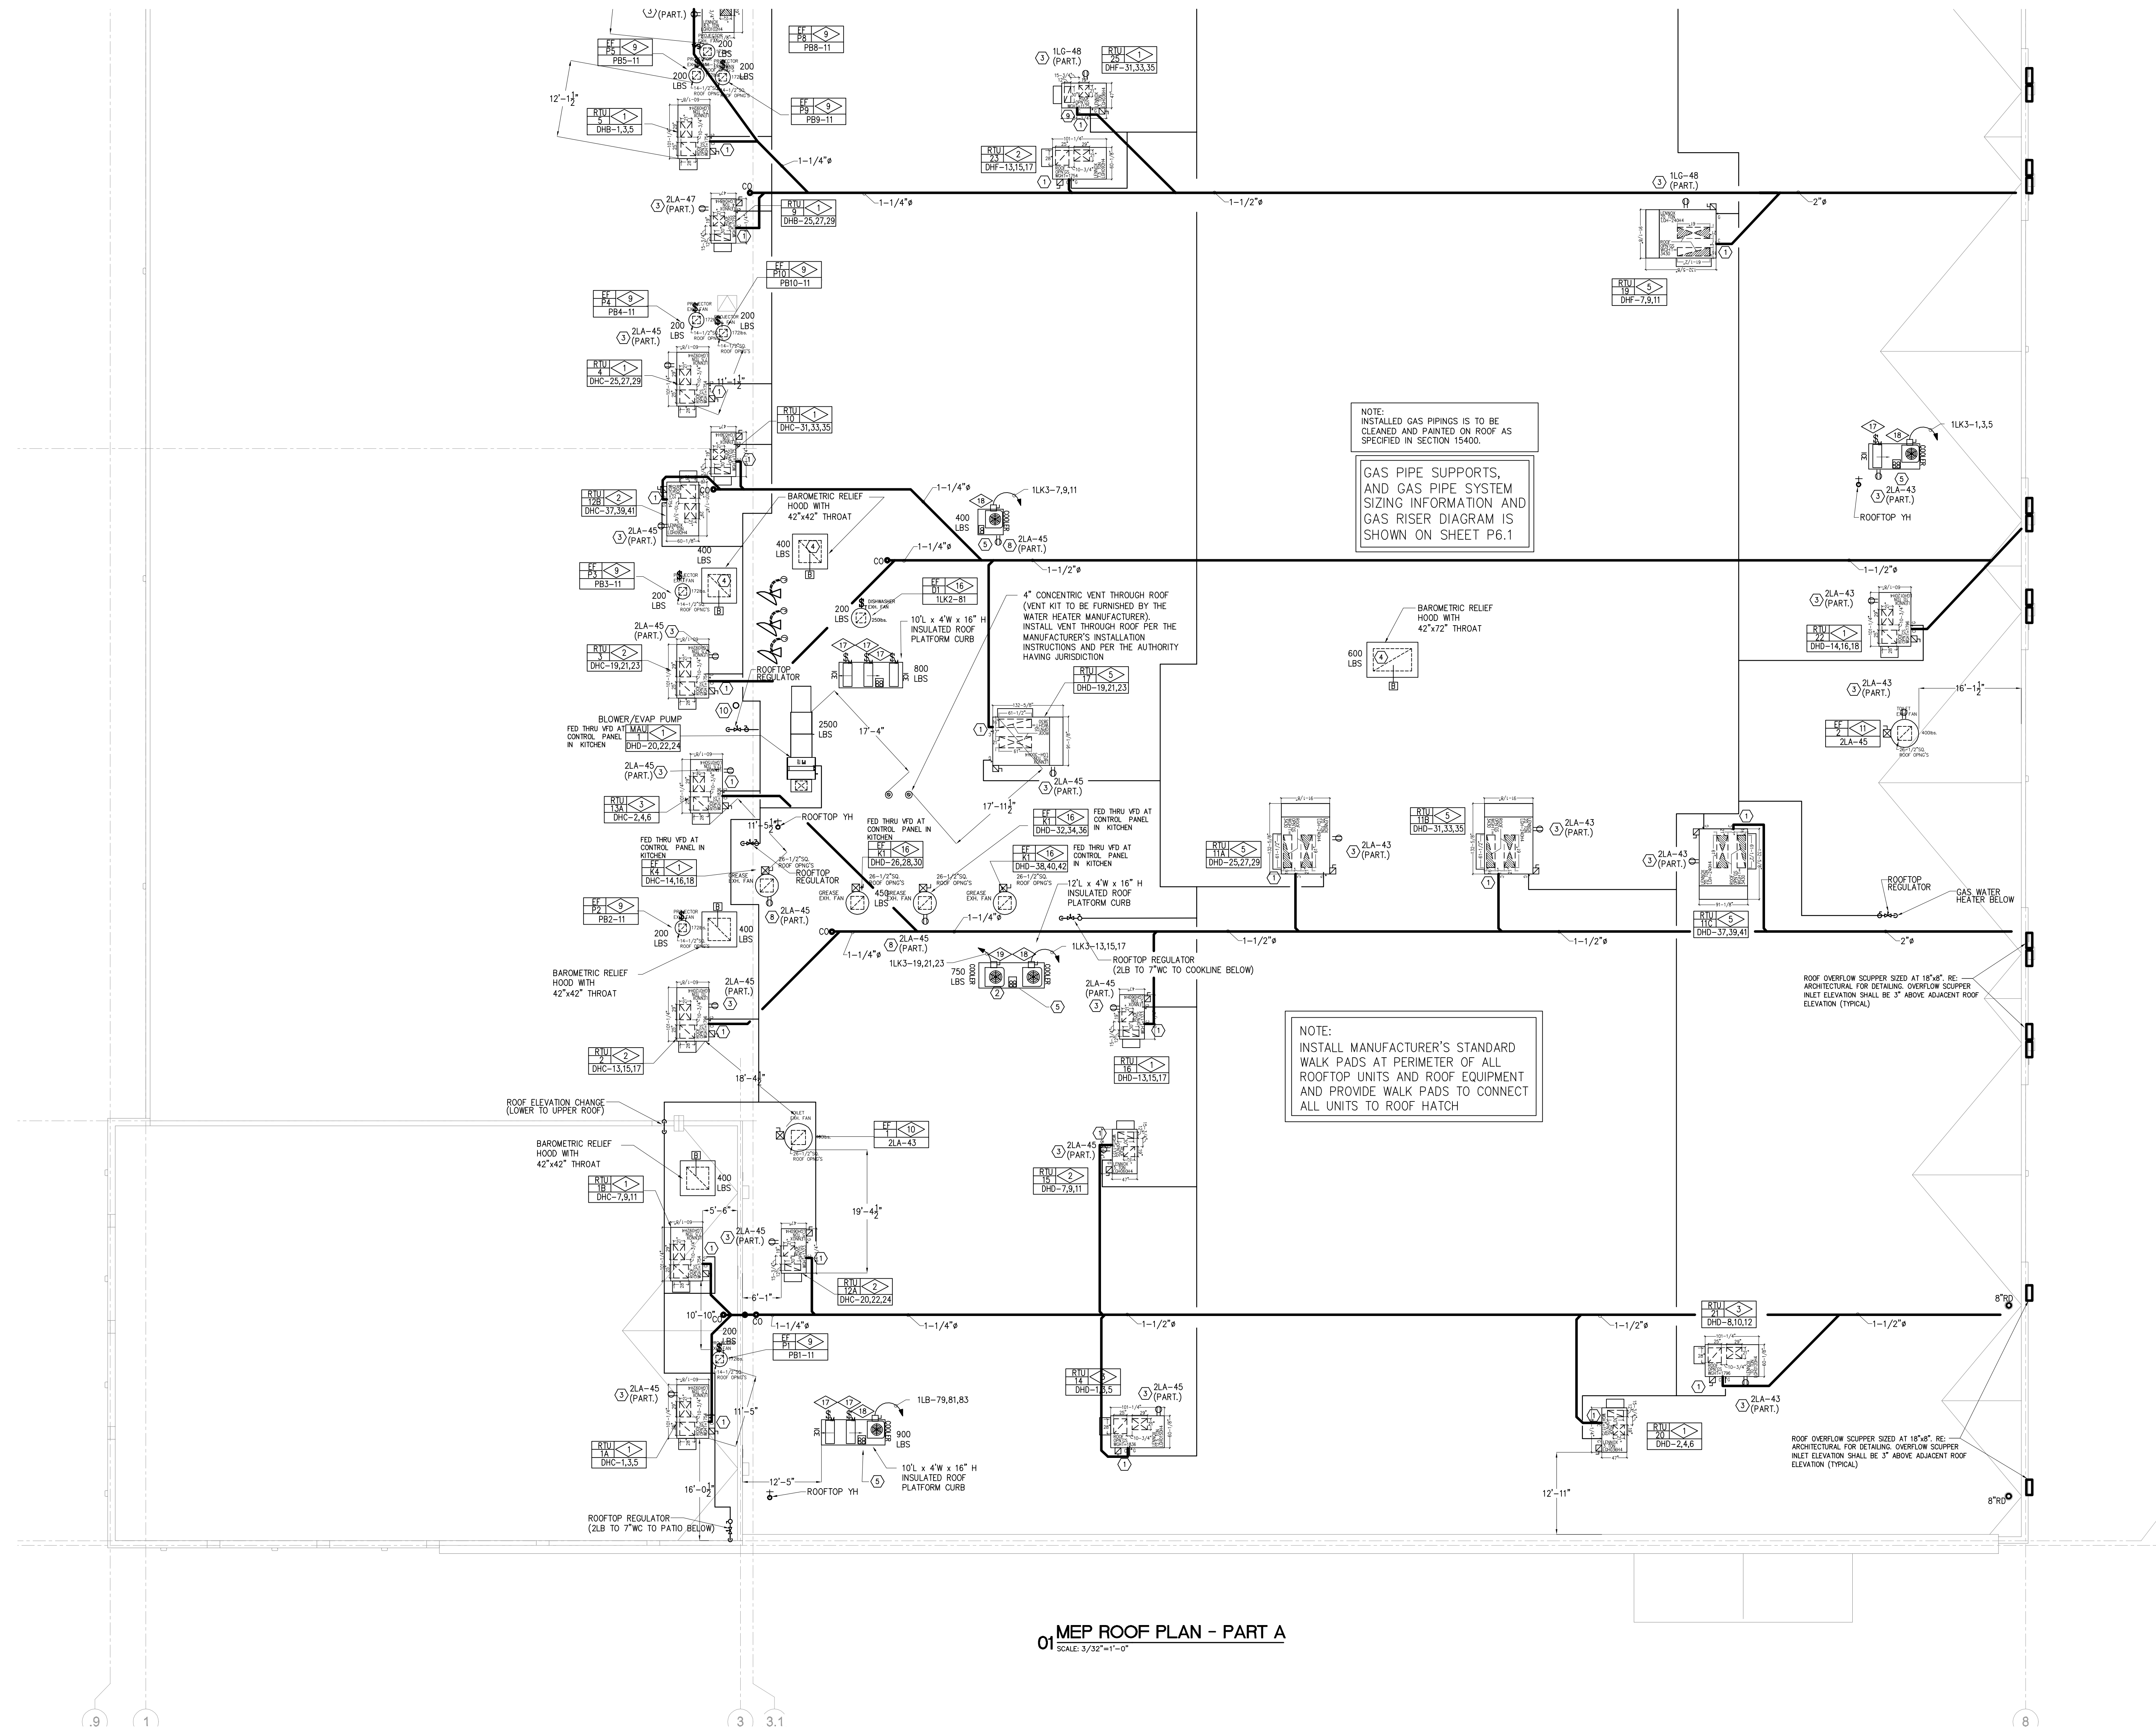

01 MEP ROOF PLAN - PART A
SCALE: 3/32"=1'-0"

REV	DATE	ISSUE
5/12/17	5/12/17	PERMIT ISSUE
5/24/17	5/24/17	ISSUE FOR BID