

Civil Engineer
SCHRIKEL, ROLLINS
AND ASSOCIATES, INC.
1161 CORPORATE DRIVE WEST
SUITE 200
ARLINGTON, TEXAS 76006
P: 817.649.3216

**Mechanical, Electrical,
Plumbing Engineer**
MEP SYSTEMS
918 DRAGON STREET
DALLAS, TEXAS 75207
P: 214.915.0929

Structural Engineer
RONALD A. ROBERTS ASSOCIATES, INC.
2948 N. STEMMONS FREEWAY
DALLAS, TEXAS 75247
P: 214.637.6299

Kitchen Consultant
PROFITABLE FOOD FACILITIES
14025 DONAHUE DRIVE
POWAY, CALIFORNIA 92064
P: 858.748.7333

A/V Consultant
ACHIEVE AV, INC.
730 WARD DR.
CEDAR HILL, TEXAS 75104
P: 214.884.5951

ARLINGTON
THE AMERICAN GREEN CITY
**CHESTER W. DITTO GOLF COURSE
CLUBHOUSE**
CITY OF ARLINGTON
801 BROWN BLVD - ARLINGTON, TX 76011

ADDENDUM #1 11-10-2017

No. _____ Date _____

Revisions

Project No.
21538.00

Drawn
- KLH
- DIM
- KL
- KJM

Checked
- MDS

Approved

Engineer

Architect

7-25-17

Key:

**CONSTRUCTION
DOCUMENTS**


Title:
**INTERIOR
ELEVATIONS**

Drawing No.
I-201


Issue Date
OCTOBER 25, 2017

© COPYRIGHT REES ASSOCIATES, INC. 2017


12 BREAK ROOM ELEVATION
SCALE: 1/4" = 1'-0"

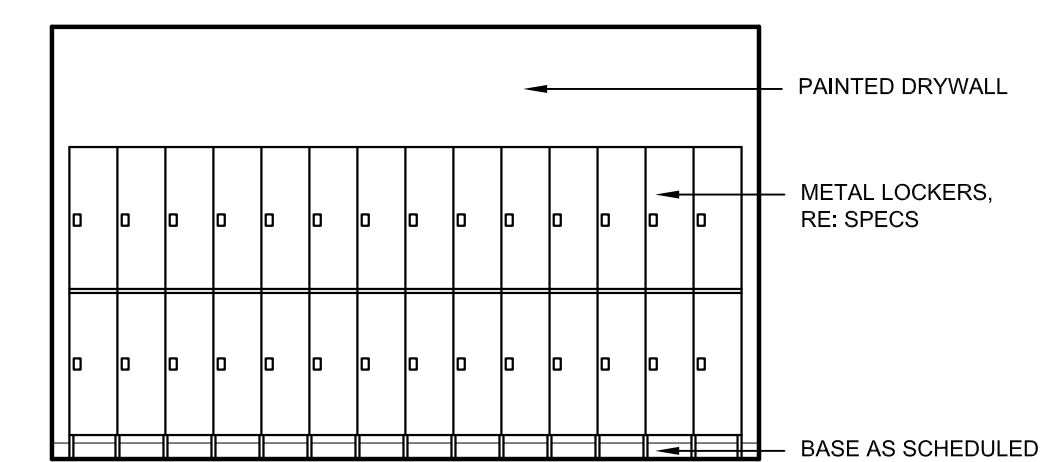


11 BALLROOM NORTH ELEVATION
SCALE: 1/4" = 1'-0"

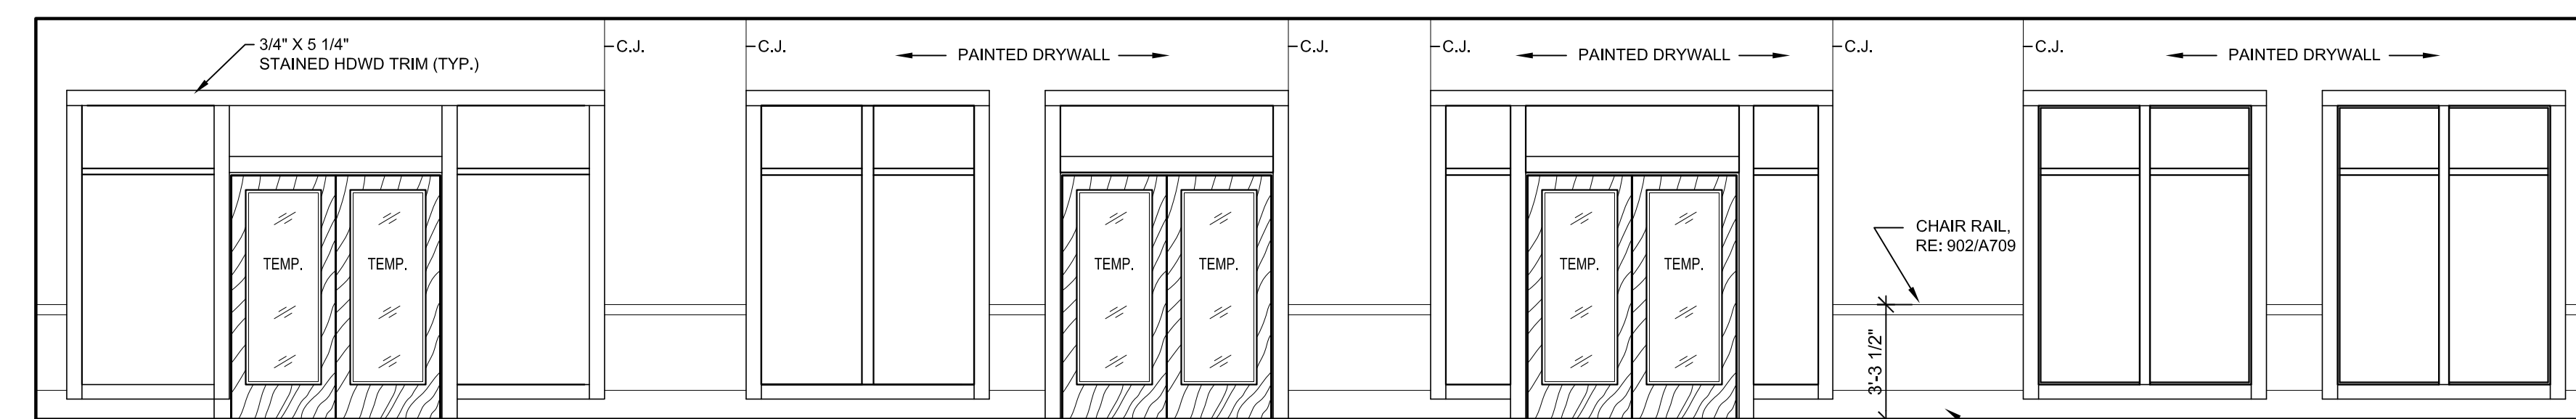


10 BALLROOM SOUTH ELEVATION
SCALE: 1/4" = 1'-0"

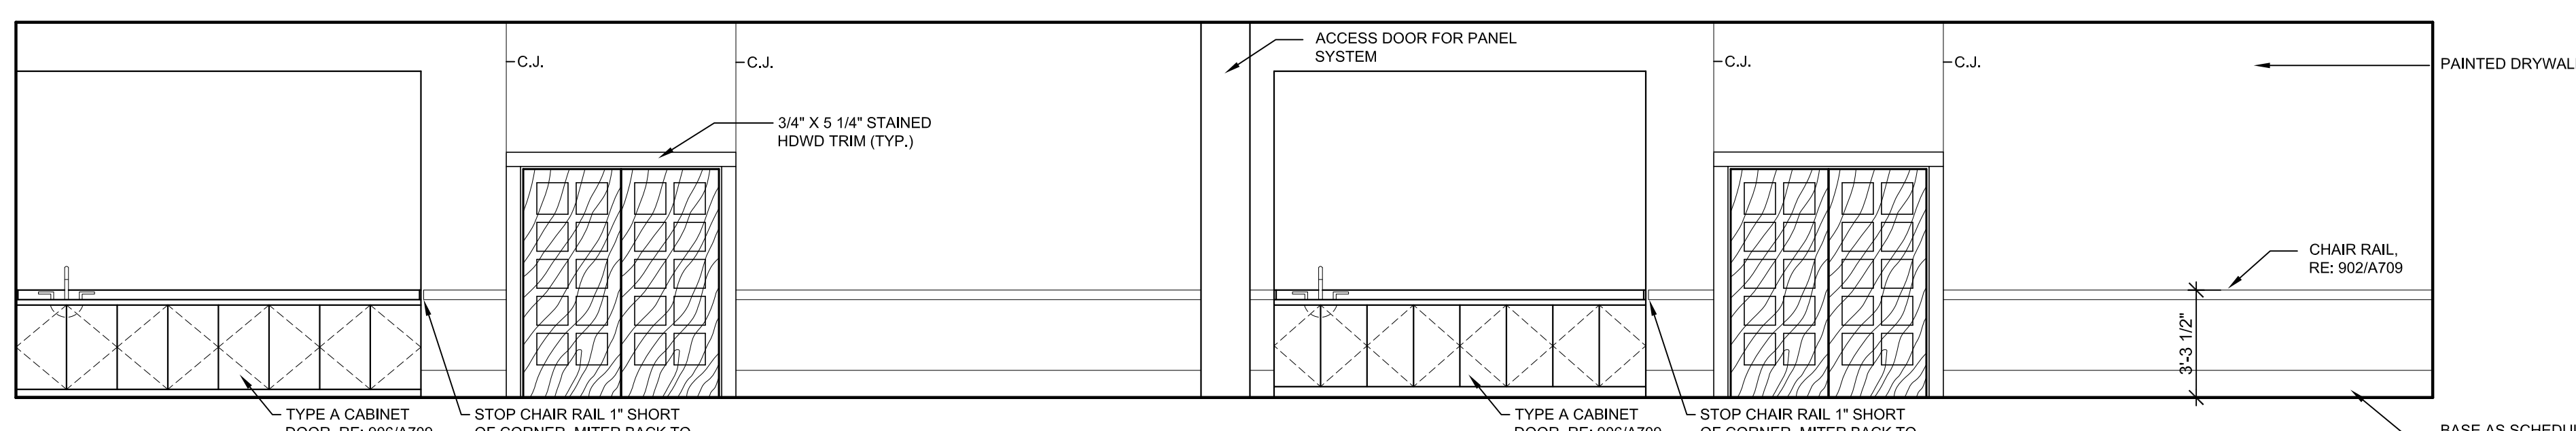


5 BALLROOM EAST ELEVATION
SCALE: 1/4" = 1'-0"

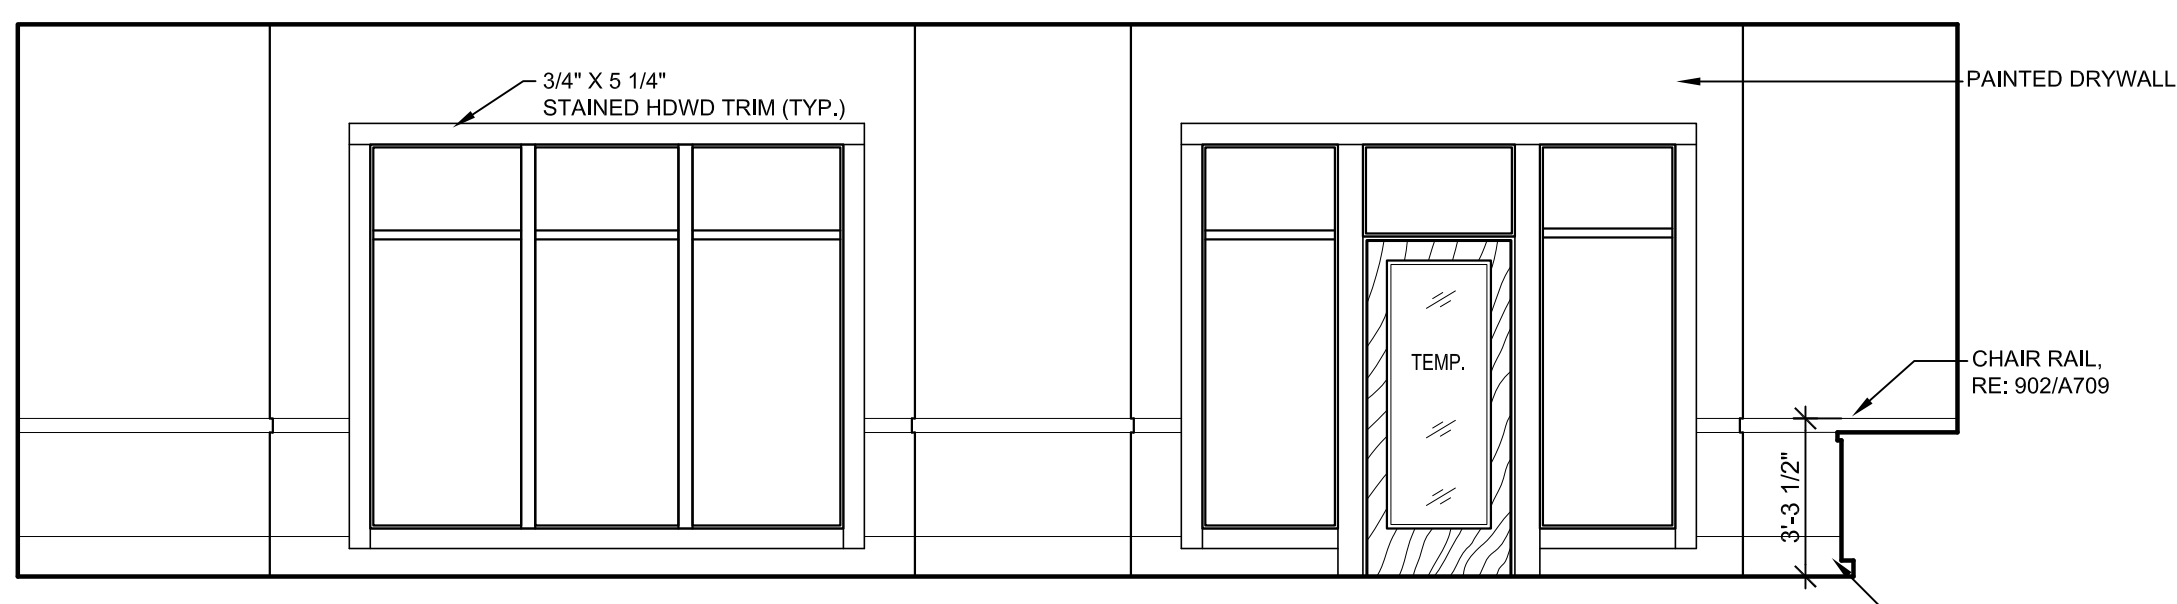


3 RESTAURANT SOUTH ELEVATION
SCALE: 1/4" = 1'-0"

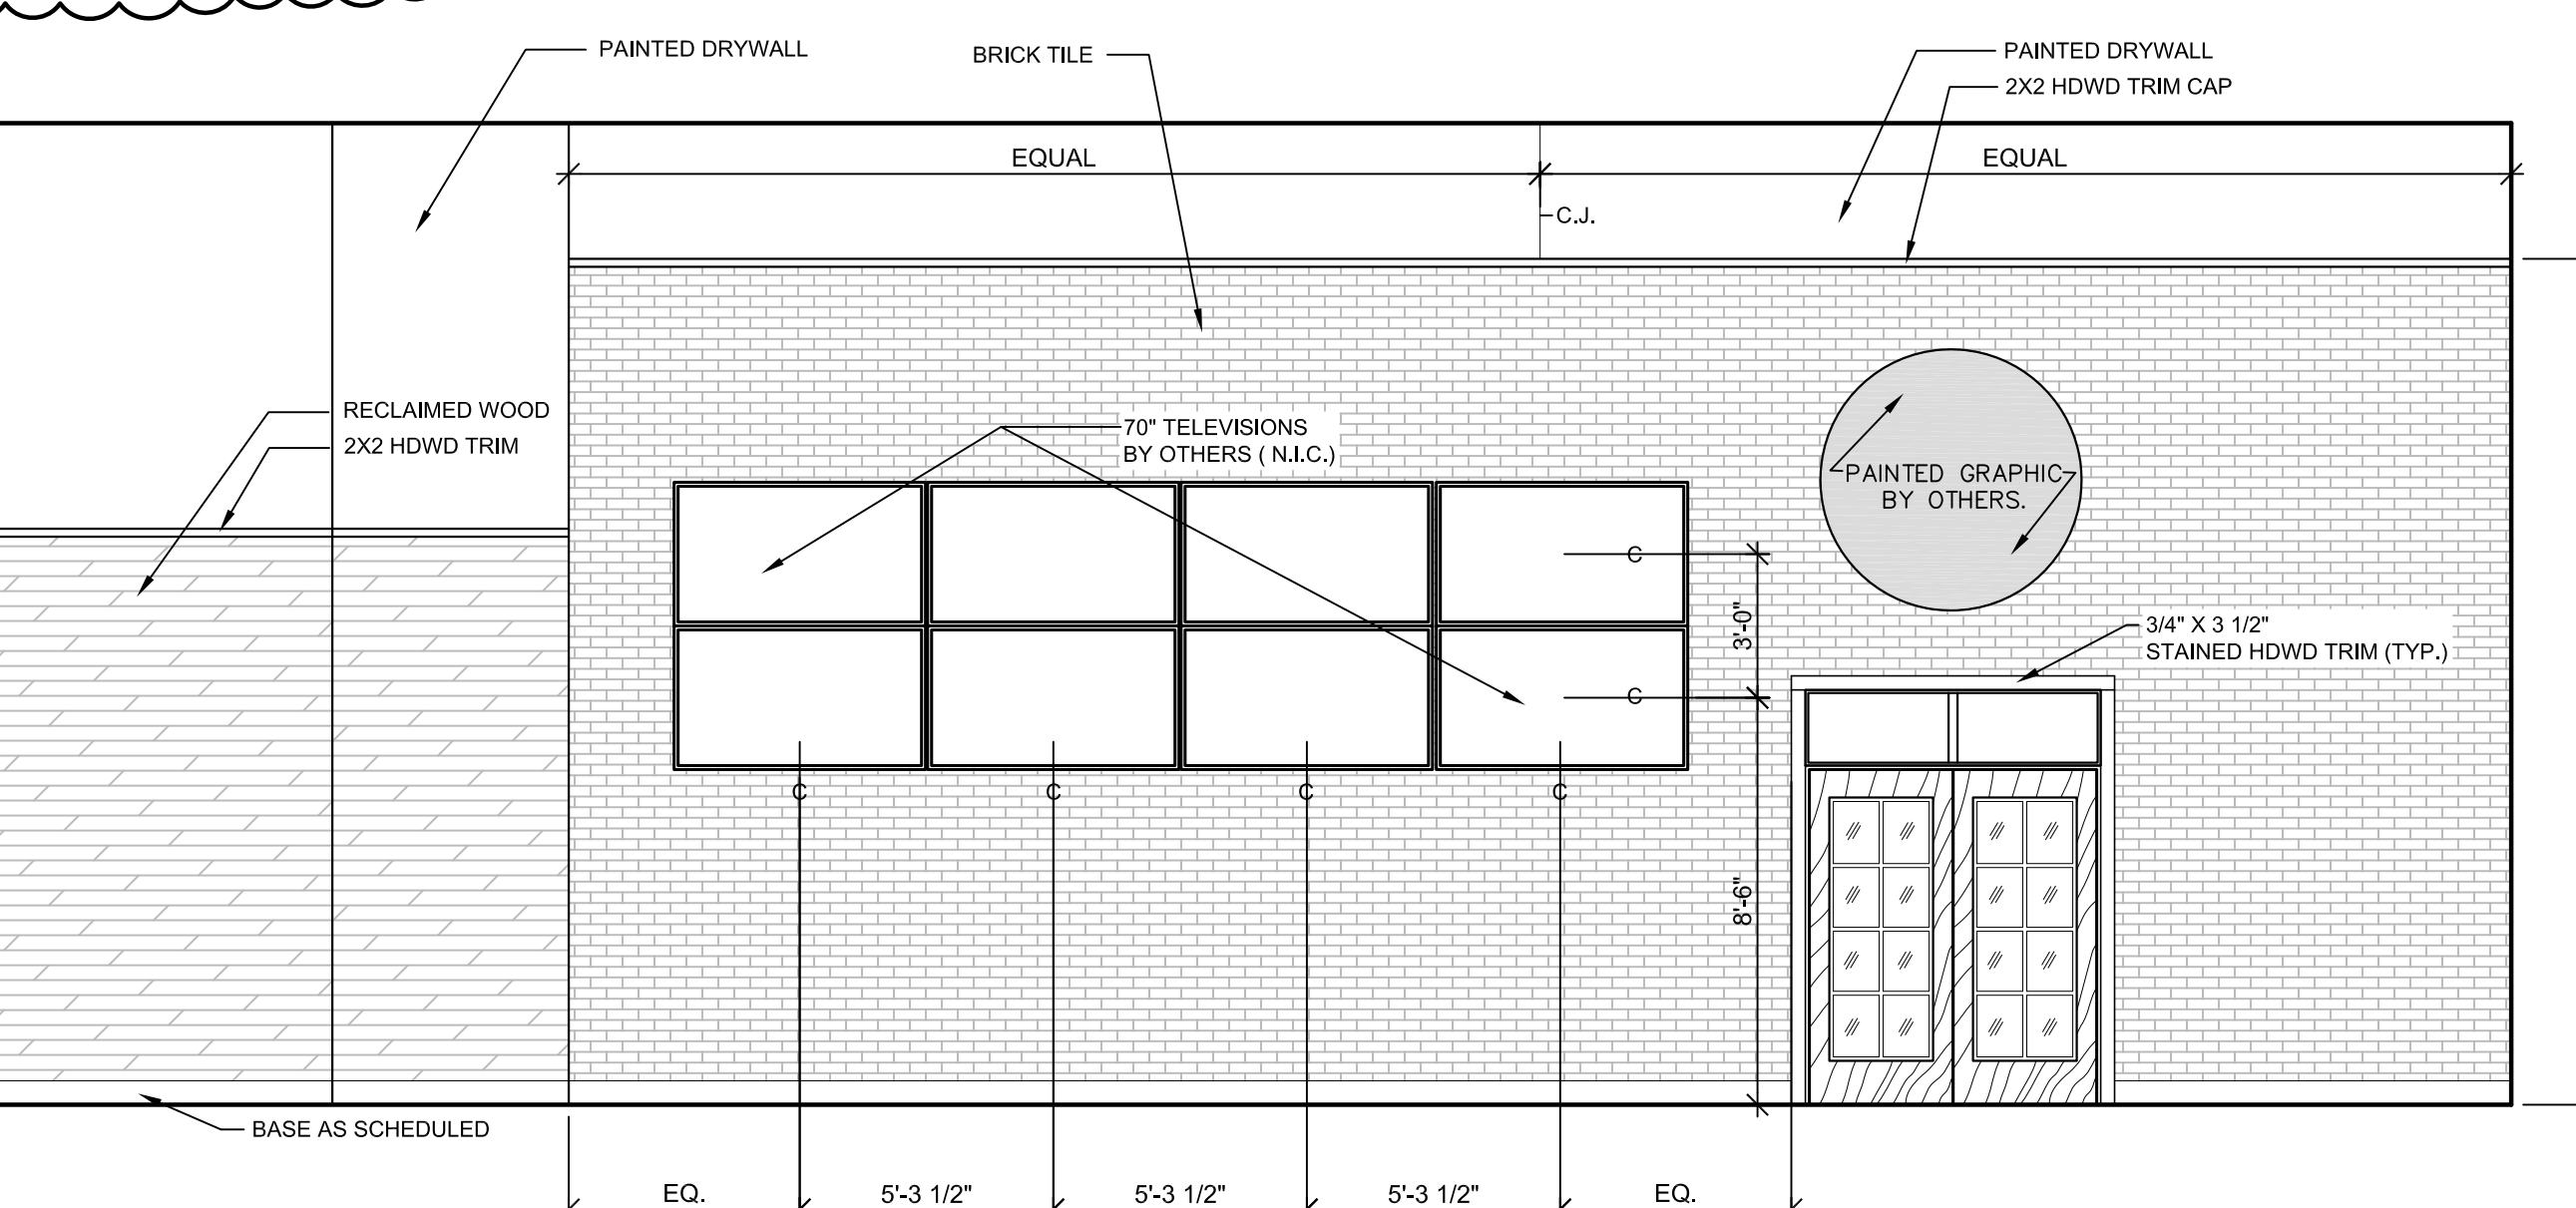


1 RESTAURANT WEST ELEVATION
SCALE: 1/4" = 1'-0"

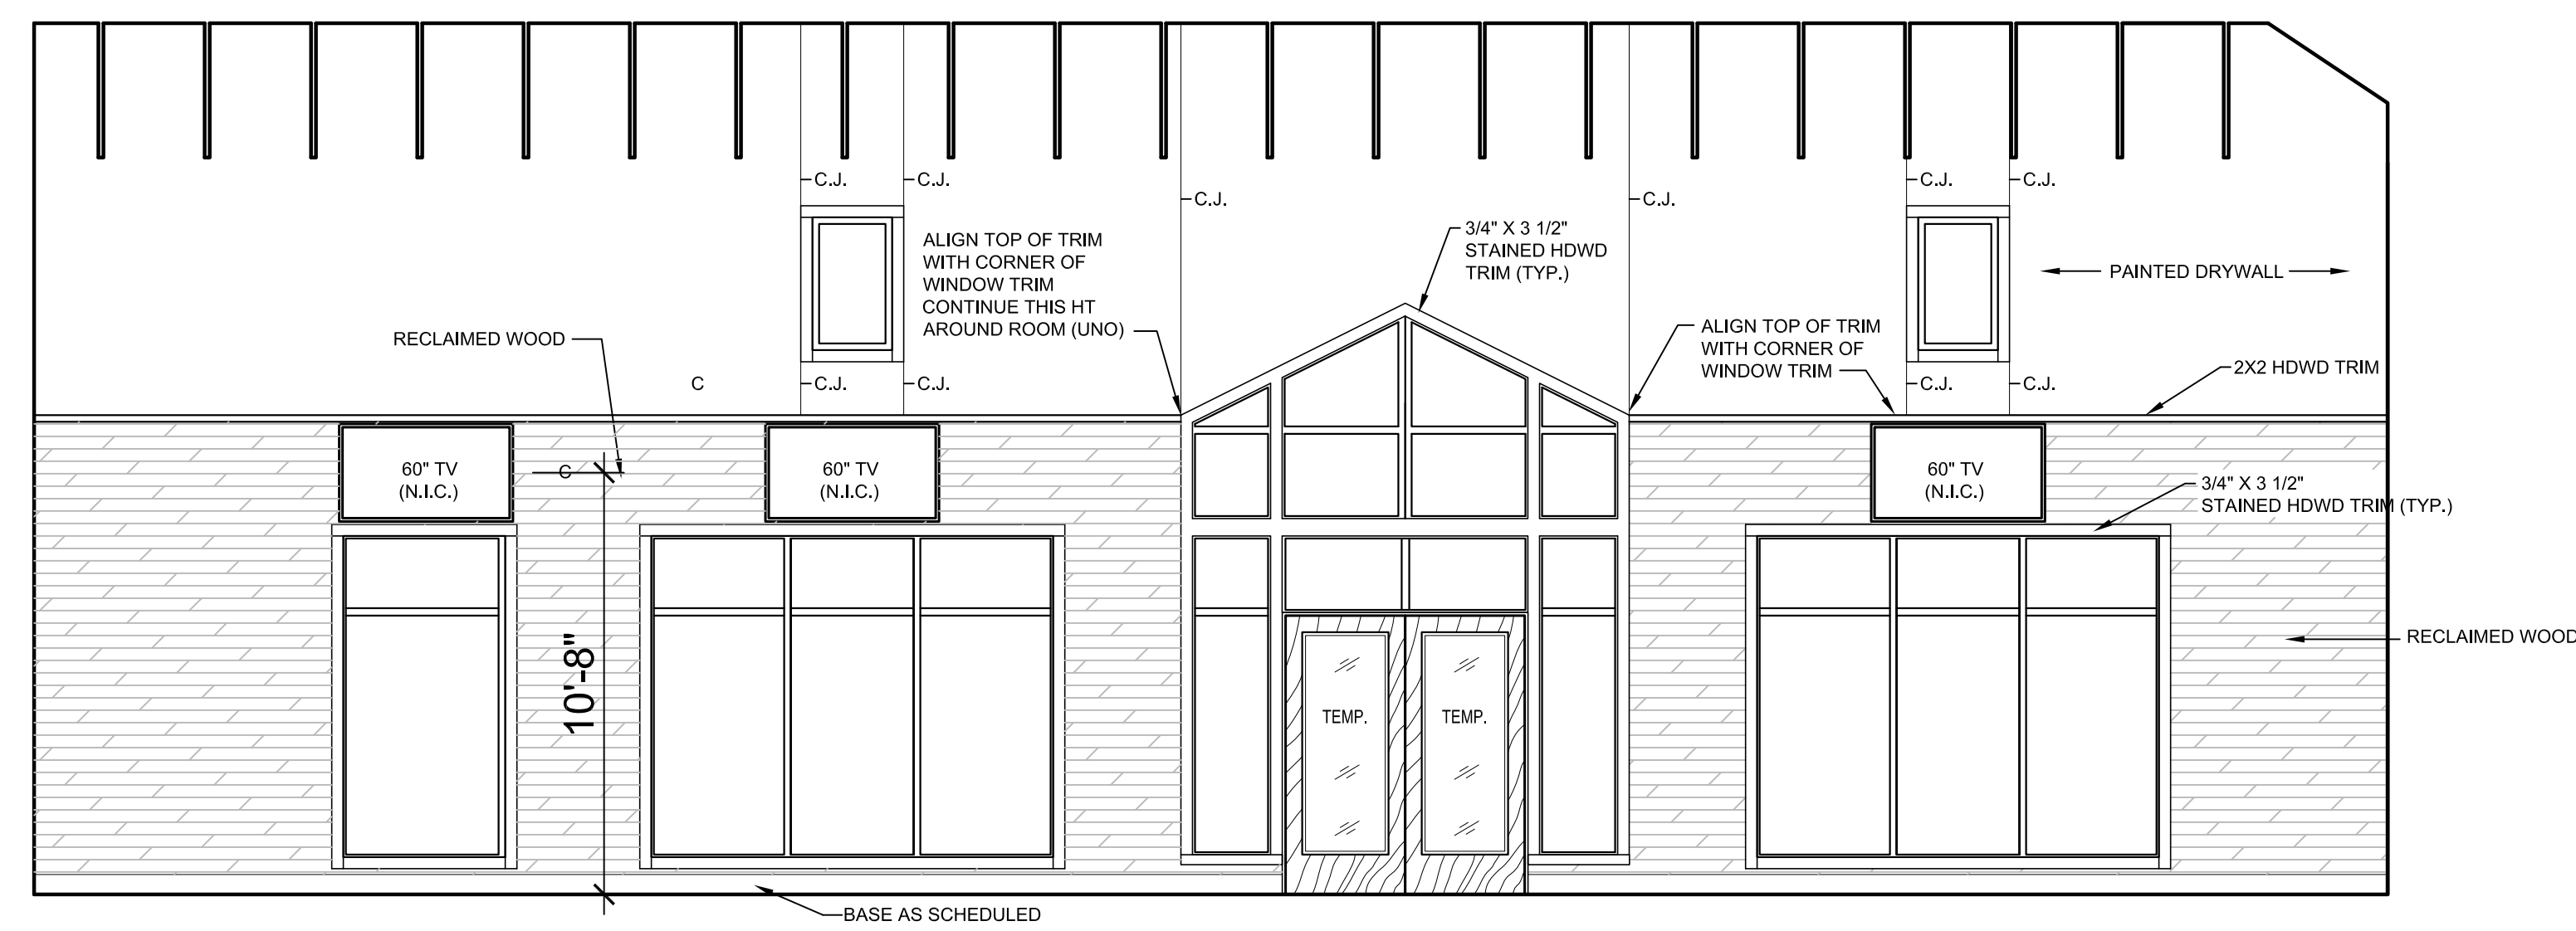


4 RESTAURANT NORTH ELEVATION
SCALE: 1/4" = 1'-0"

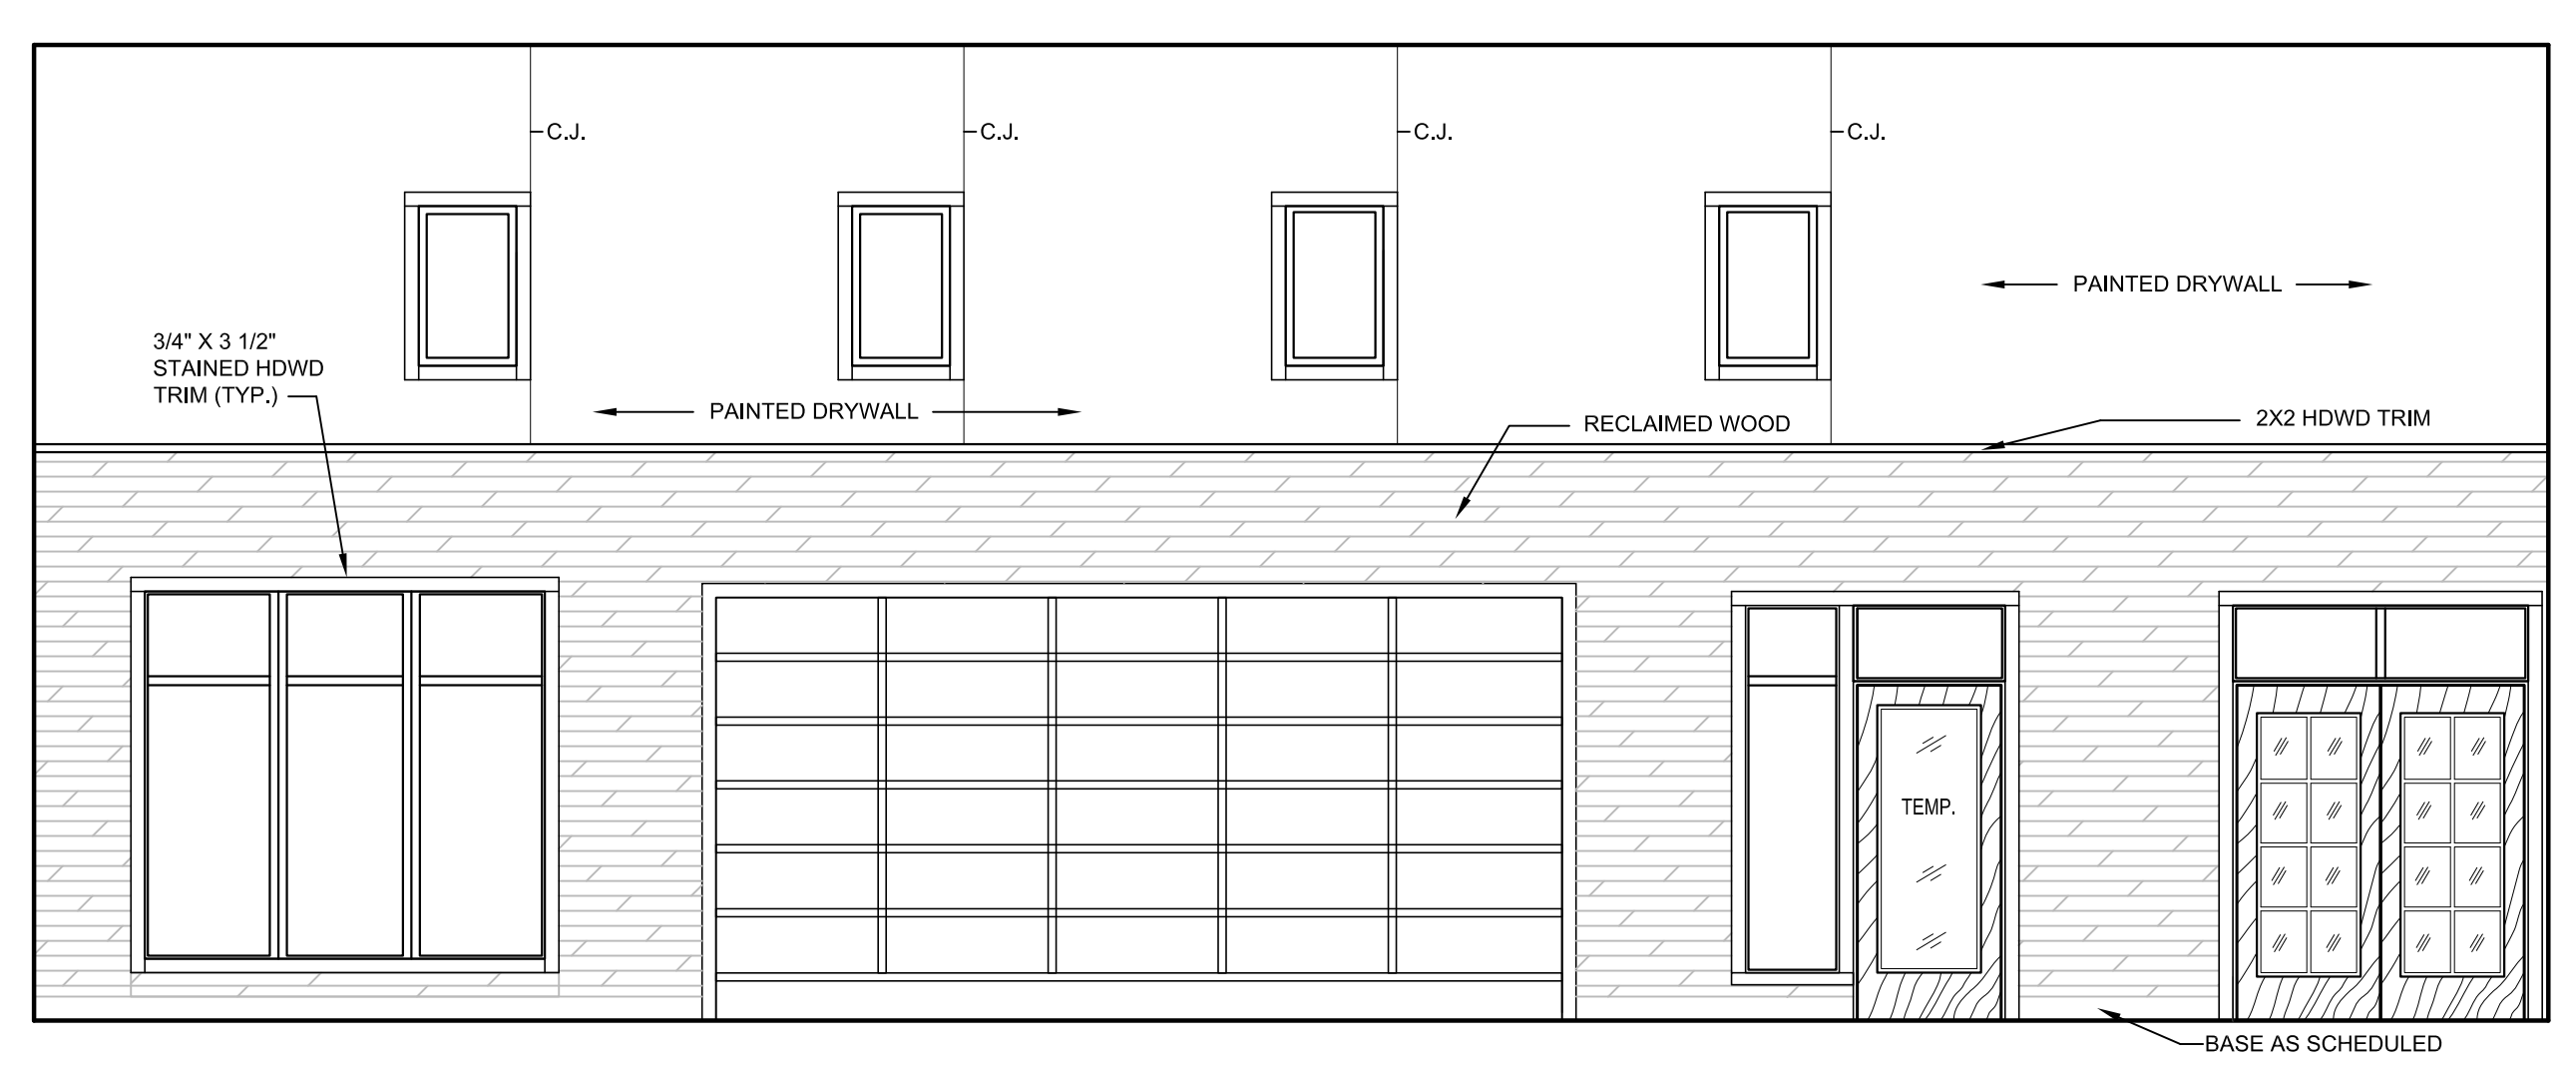


2 RESTAURANT EAST ELEVATION
SCALE: 1/4" = 1'-0"

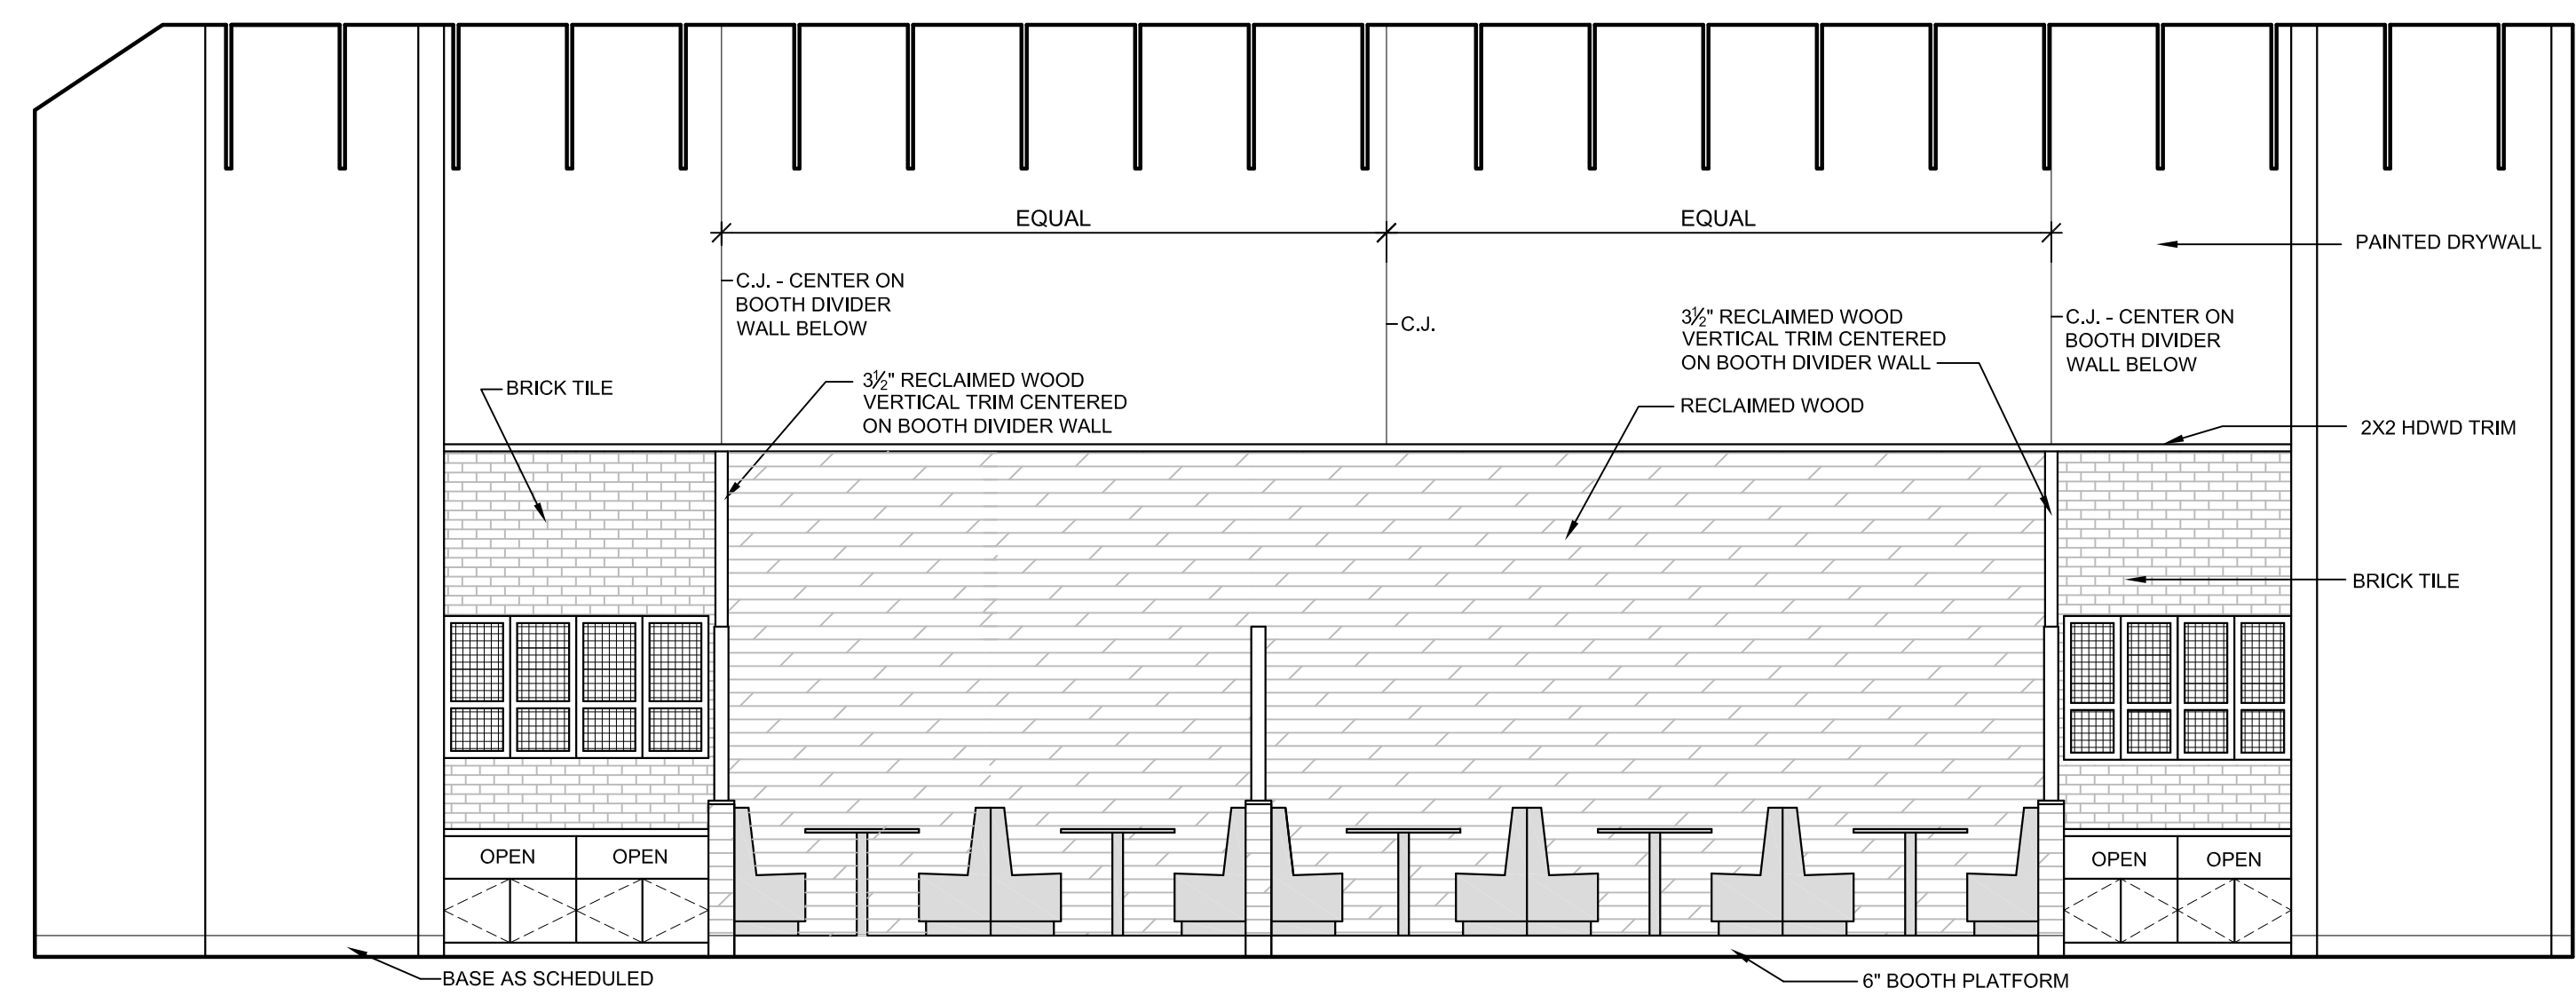


8 BAR ELEVATION
SCALE: 1/4" = 1'-0"

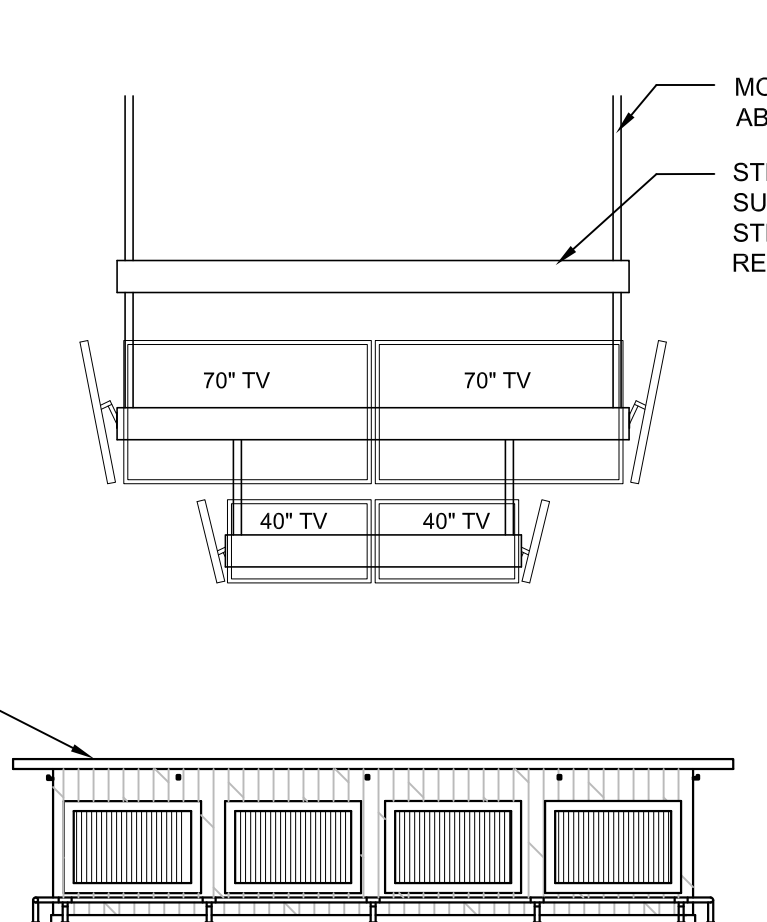


7 BAR ELEVATION
SCALE: 1/4" = 1'-0"

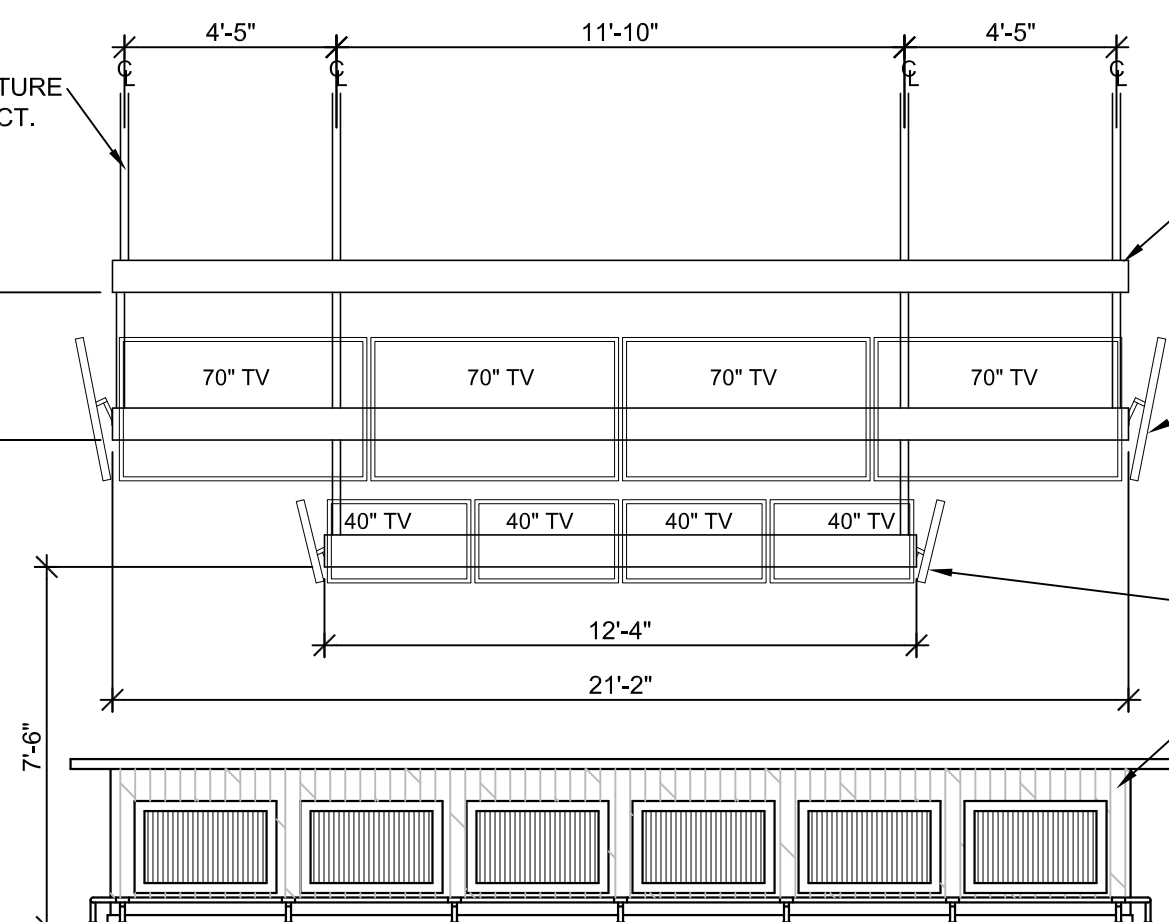

6 BAR ELEVATION
SCALE: 1/4" = 1'-0"

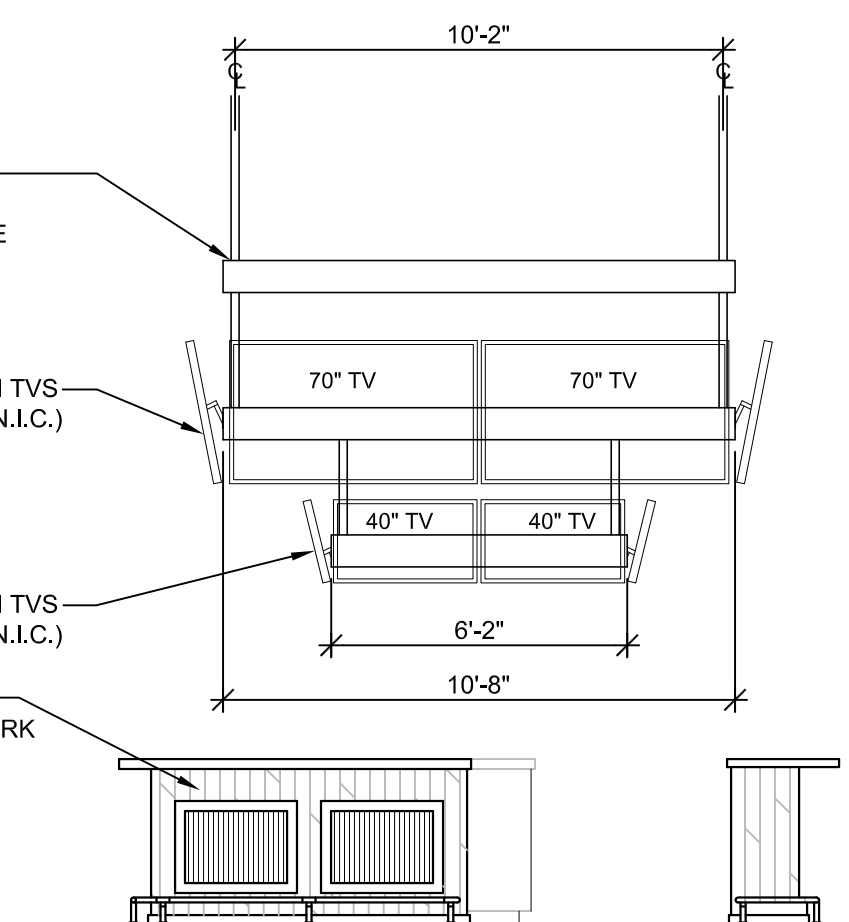

9 BAR ELEVATION
SCALE: 1/4" = 1'-0"

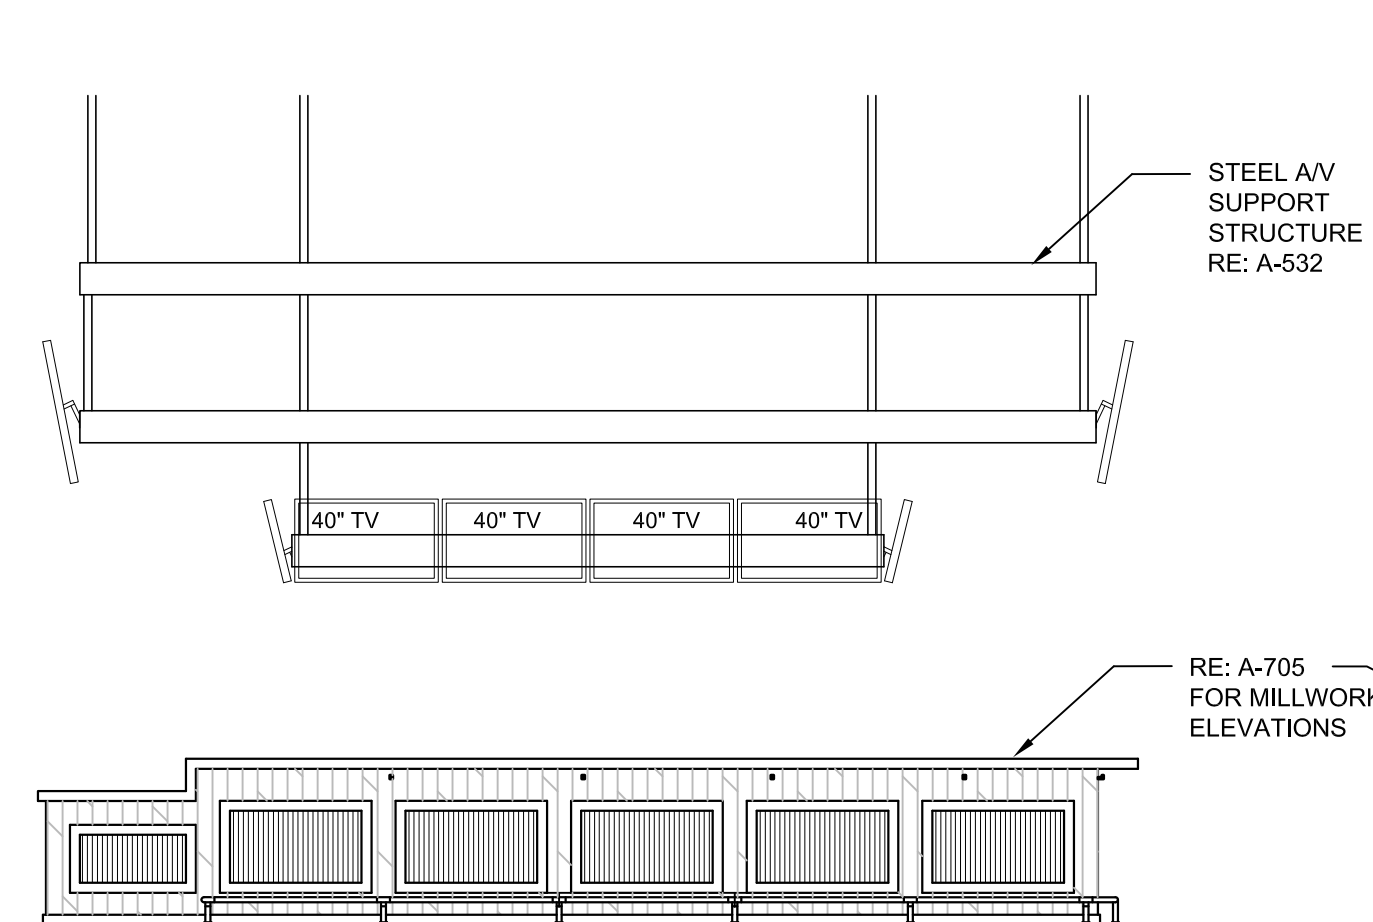

GENERAL NOTE: PROVIDE BLOCKING FOR SUPPORTING ALL WALL MOUNTED TVS. BLOCKING BY G.C. - TVS ARE PROVIDED AND INSTALLED BY OWNER -