



REVIEW ONLY
 DOCUMENT NOT
 INTENDED FOR
 PERMIT, BIDDING OR
 CONSTRUCTION
 MALTZ ENGINEERING LLC
 TIMOTHY M. MALTZ, P.E.
 TX. PE # 94231
 DATE: 12-01-2017

Revision Schedule		
Rev. #	Revision Description	Revision Date

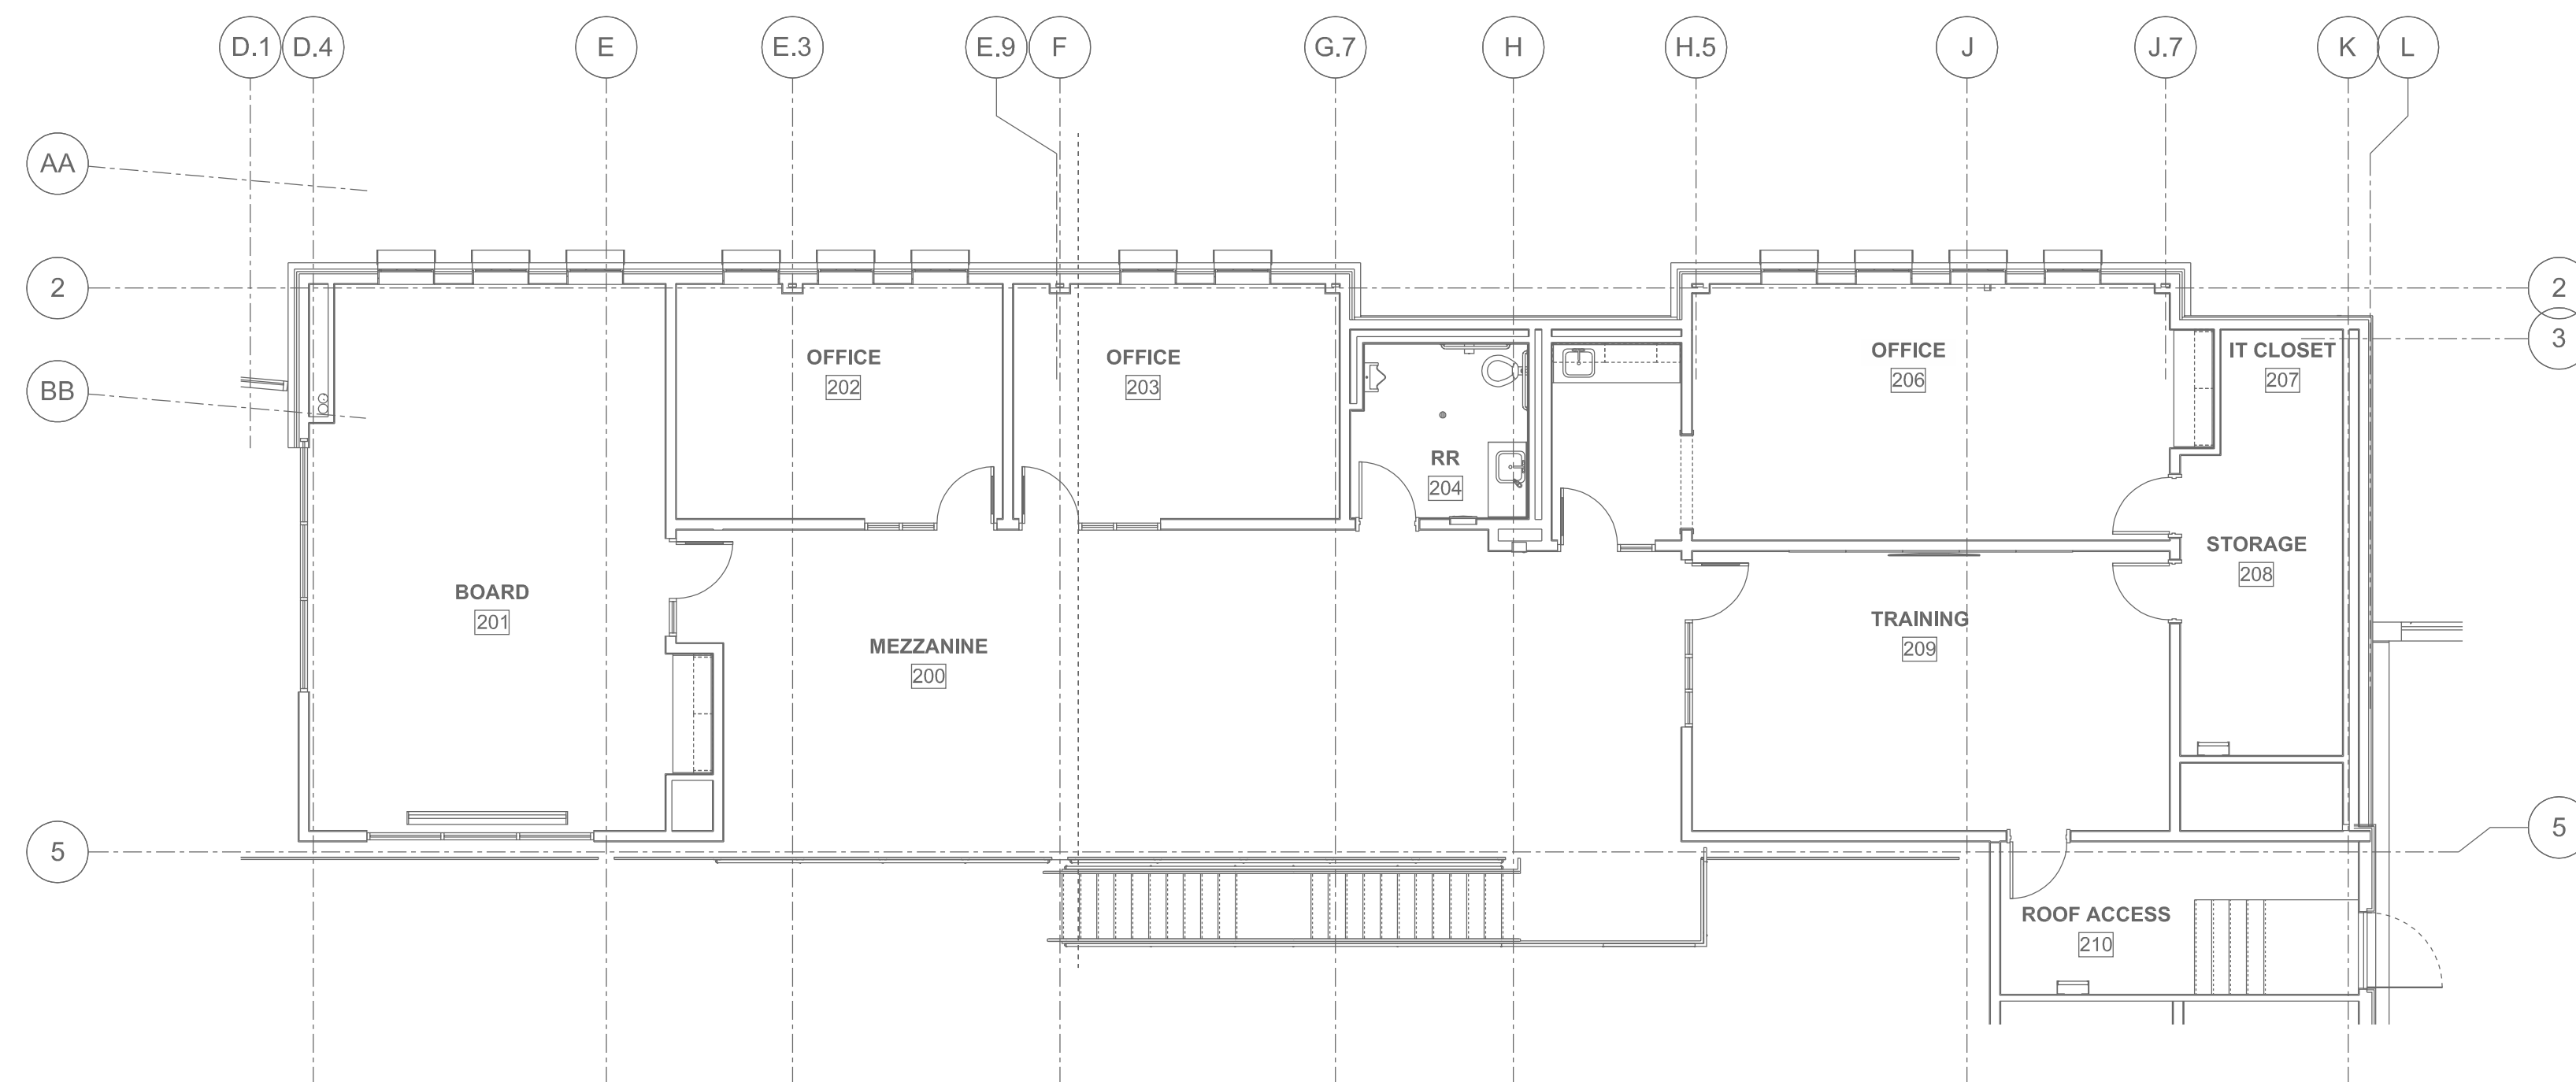

FIRE PROTECTION FLOOR PLAN - MEZZANINE | 1
 SCALE: 1/8" = 1'-0" FP2.02

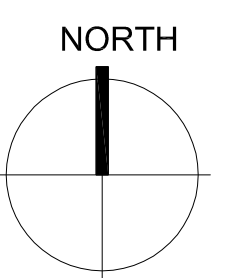

MALTZ engineering
 LLC
 Firm #: 11112 2801 Carmel St
 Phone: 940-382-0949 Denton, TX 76205

**TEXAS GUN
 EXPERIENCE**
 GRAPEVINE, TEXAS

2016-028-00
 DECEMBER 1, 2017

**FIRE PROTECTION FLOOR
 PLAN - MEZZANINE**

FP2.02