
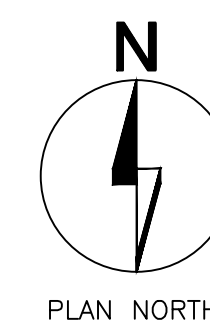


01 PARTIAL FIRST FLOOR PLAN
SCALE: 1/4"=1'-0"


PLAN NOTES:

- G.C. SHALL FIELD VERIFY ALL DIMENSIONS AND EXISTING CONDITIONS. IF ANY DISCREPANCIES ARE NOTED, NOTIFY THE ENGINEER OF RECORD IMMEDIATELY.
- G.C. SHALL COORDINATE ALL STAIR AND PLATFORM DIMENSIONS WITH ARCHITECTURAL DRAWINGS.
- REFER TO SHEET S001 FOR GENERAL STRUCTURAL NOTES AND SPECIAL INSPECTION REQUIREMENTS.
- ALL PLATFORM DIMENSIONS ARE FROM T.O. FINISH FLOOR TO T.O. FINISH FLOOR. VERIFY WITH ARCHITECTURAL DRAWINGS.

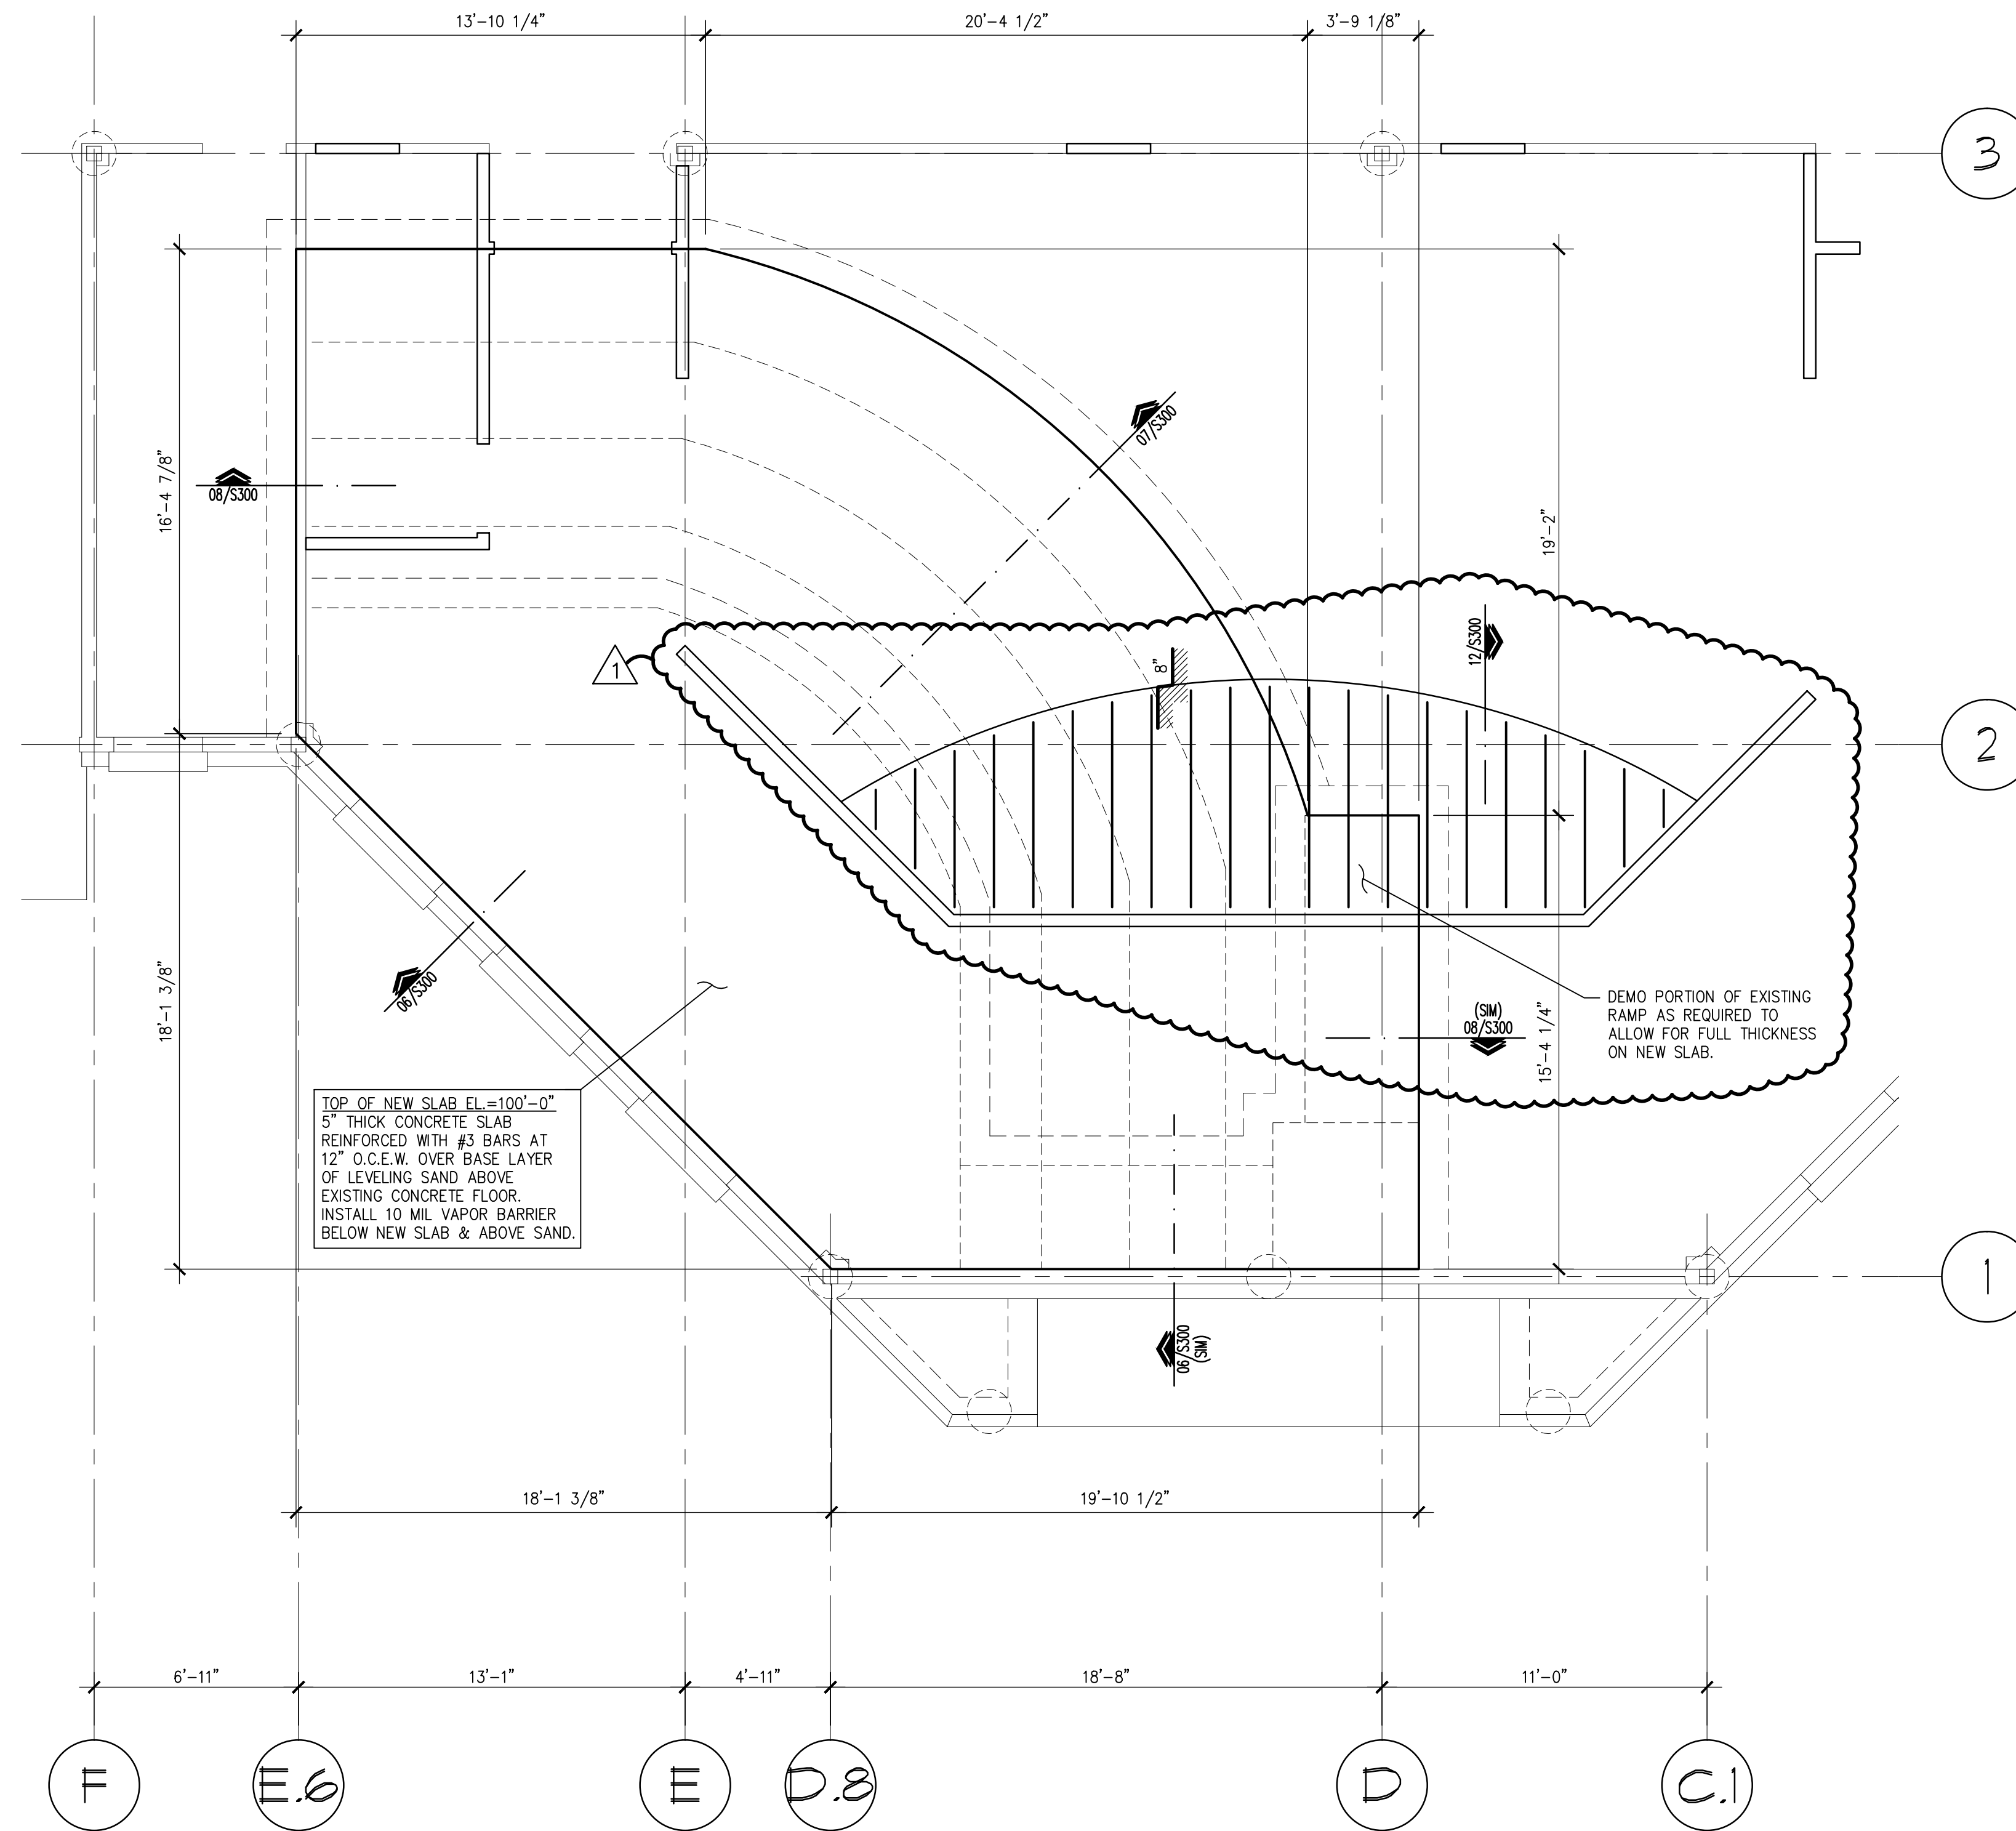

02 PARTIAL FIRST FLOOR PLAN
SCALE: 1/4"=1'-0"

BINNERRI PRESBYTERIAN CHURCH
RICHARDSON, TX
1301 ABRAMS ROAD
RICHARDSON, TEXAS 75081

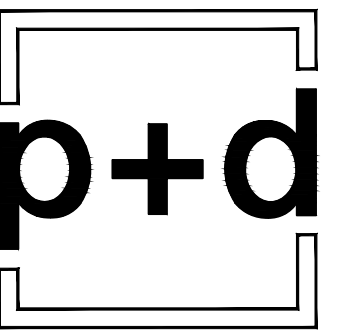


931 N Edgely Ave
Dallas, Texas 75208
Ph: 886.707.0104
info@poole+drennan.com

COPYRIGHT
THESE DRAWINGS ARE THE PROPERTY OF
POOLE+DRENNAN DESIGN STUDIO AND
SHALL NOT BE DUPLICATED, DISCLOSED OR
REUSED WITHOUT THE WRITTEN CONSENT
OF POOLE+DRENNAN DESIGN STUDIO

DRAWN BY: _____
CHECKED BY: _____
DATE: **04.12.2017**
REVISIONS:
CITY COMMENTS 06.12.2017

PROJECT NO.: **16054**
SHEET TITLE:
**PHASE 1
PARTIAL FIRST
FLOOR PLANS**

SHEET NO.: **S200**

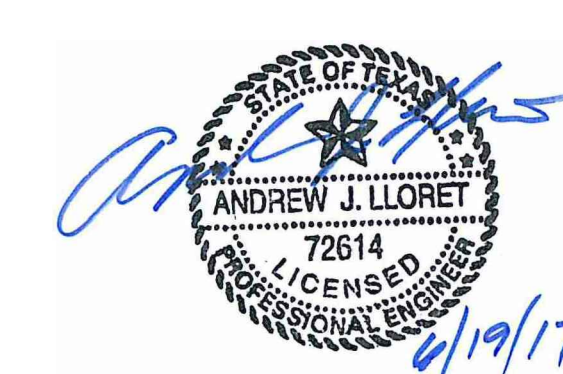

Ronald R. Roberts
Associates, Inc.
Consulting Engineers
TX. FIRM REG. #911
2949 N. Stemmons Freeway
Dallas, Texas 75247-6103
Phone: (214) 637-6299 www.rara.net