


**BINNERI PRESBYTERIAN CHURCH**  
**RICHARDSON, TX**  
 1301 ABRAMS ROAD  
 RICHARDSON, TEXAS 75081





COPYRIGHT  
 THESE DRAWINGS ARE THE PROPERTY OF  
 POOLE+DRENNAN DESIGN STUDIO AND  
 SHALL NOT BE DUPLICATED, DISCLOSED OR  
 REUSED WITHOUT THE WRITTEN CONSENT  
 OF POOLE+DRENNAN DESIGN STUDIO

DRAWN BY:  
 CHECKED BY:  
 DATE: **04.12.2017**  
 REVISIONS:

PROJECT NO.: **16054**  
 SHEET TITLE:  
**PHASE 1  
 PARTIAL  
 SECOND FLOOR  
 FRAMING PLAN**  
 SHEET NO.:  
**S201**

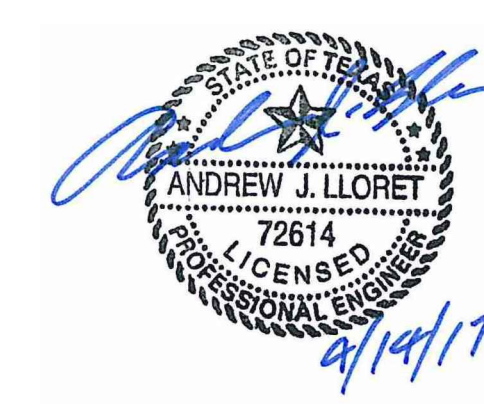

**Ronald R. Roberts**  
**Associates, Inc.**  
 Consulting Engineers  
 TX. FIRM REG. #611  
 2948 N. Stemmons Freeway  
 Dallas, Texas 75247-6103  
 Phone: (214) 637-6299 www.rara.net

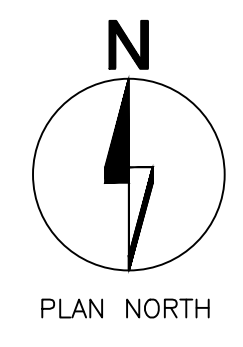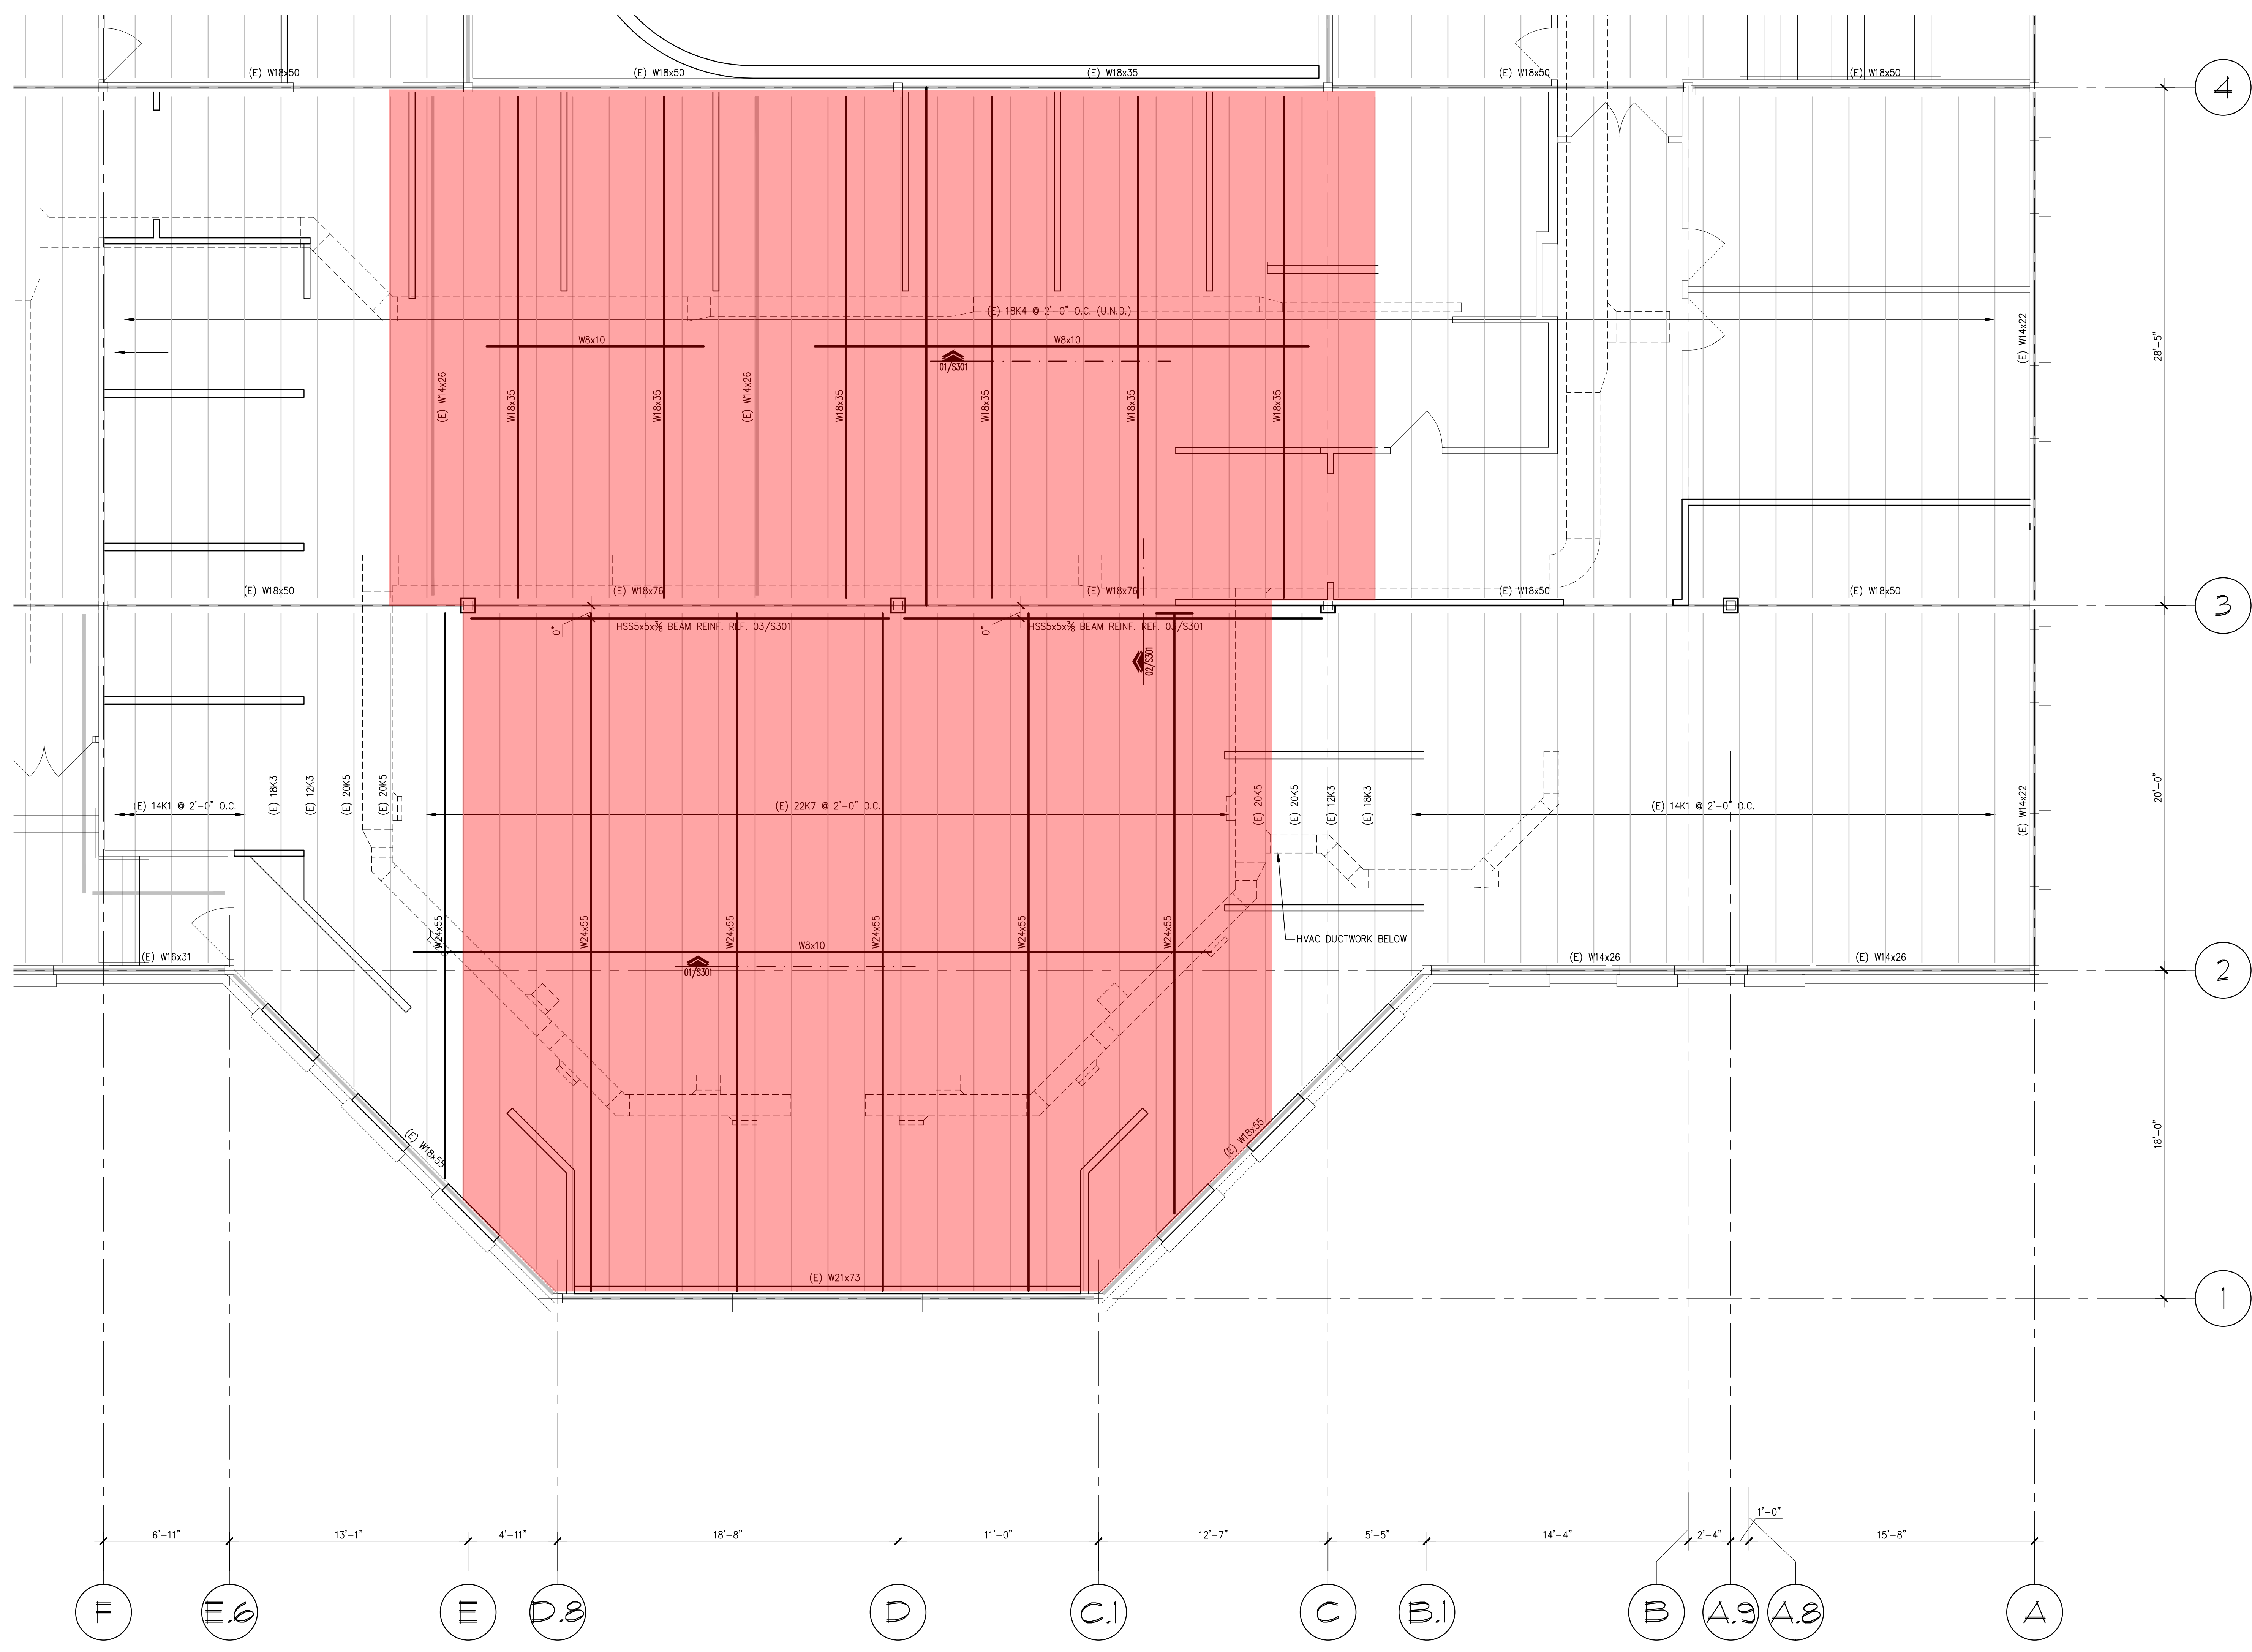

**01 PARTIAL SECOND FLOOR FRAMING PLAN**  
 SCALE: 1/4"=1'-0"

- PLAN NOTES:**
- G.C. SHALL FIELD VERIFY ALL DIMENSIONS AND EXISTING CONDITIONS. IF ANY DISCREPANCIES ARE NOTED, NOTIFY THE ENGINEER OF RECORD IMMEDIATELY.
  - G.C. SHALL COORDINATE ALL STAIR AND PLATFORM DIMENSIONS WITH ARCHITECTURAL DRAWINGS.
  - REFER TO SHEET S001 FOR GENERAL STRUCTURAL NOTES AND SPECIAL INSPECTION REQUIREMENTS.

X:\PROJECTS\PROJECTS\16054\Binner Church\Phase 1\Sheet 14 April 2017 16:45:20.dwg, S201, 4/14/2017 11:27:03 AM, c:\users\dmg\pfp\pfp.dwg, RICHARDSON, TX, 4/14/2017 11:27:03 AM, 11