

BINNERI PRESBYTERIAN CHURCH
RICHARDSON, TX
 1301 ABRAMS ROAD
 RICHARDSON, TEXAS 75081



931 N Edgfield Ave
 Dallas, Texas 75208
 Ph: 886.707.0104
 info@pooldrennan.com


COPYRIGHT
 THESE DRAWINGS ARE THE PROPERTY OF
 POOLE+DRENNAN DESIGN STUDIO AND
 SHALL NOT BE DUPLICATED, DISCLOSED OR
 REUSED WITHOUT THE WRITTEN CONSENT
 OF POOLE+DRENNAN DESIGN STUDIO

DRAWN BY:
 CHECKED BY:
 DATE: **04.12.2017**
 REVISIONS:
 CITY COMMENTS 06.12.2017


PROJECT NO.: **16054**
 SHEET TITLE:
**PHASE 1
 PARTIAL
 SECOND FLOOR
 FRAMING PLAN**
 SHEET NO.:
S201



Ronald R. Roberts
 Associates, Inc.
 Consulting Engineers
 TX. FIRM REG. #611
 2948 N. Stemmons Freeway
 Dallas, Texas 75247-6103
 Phone: (214) 637-6299 www.rara.net

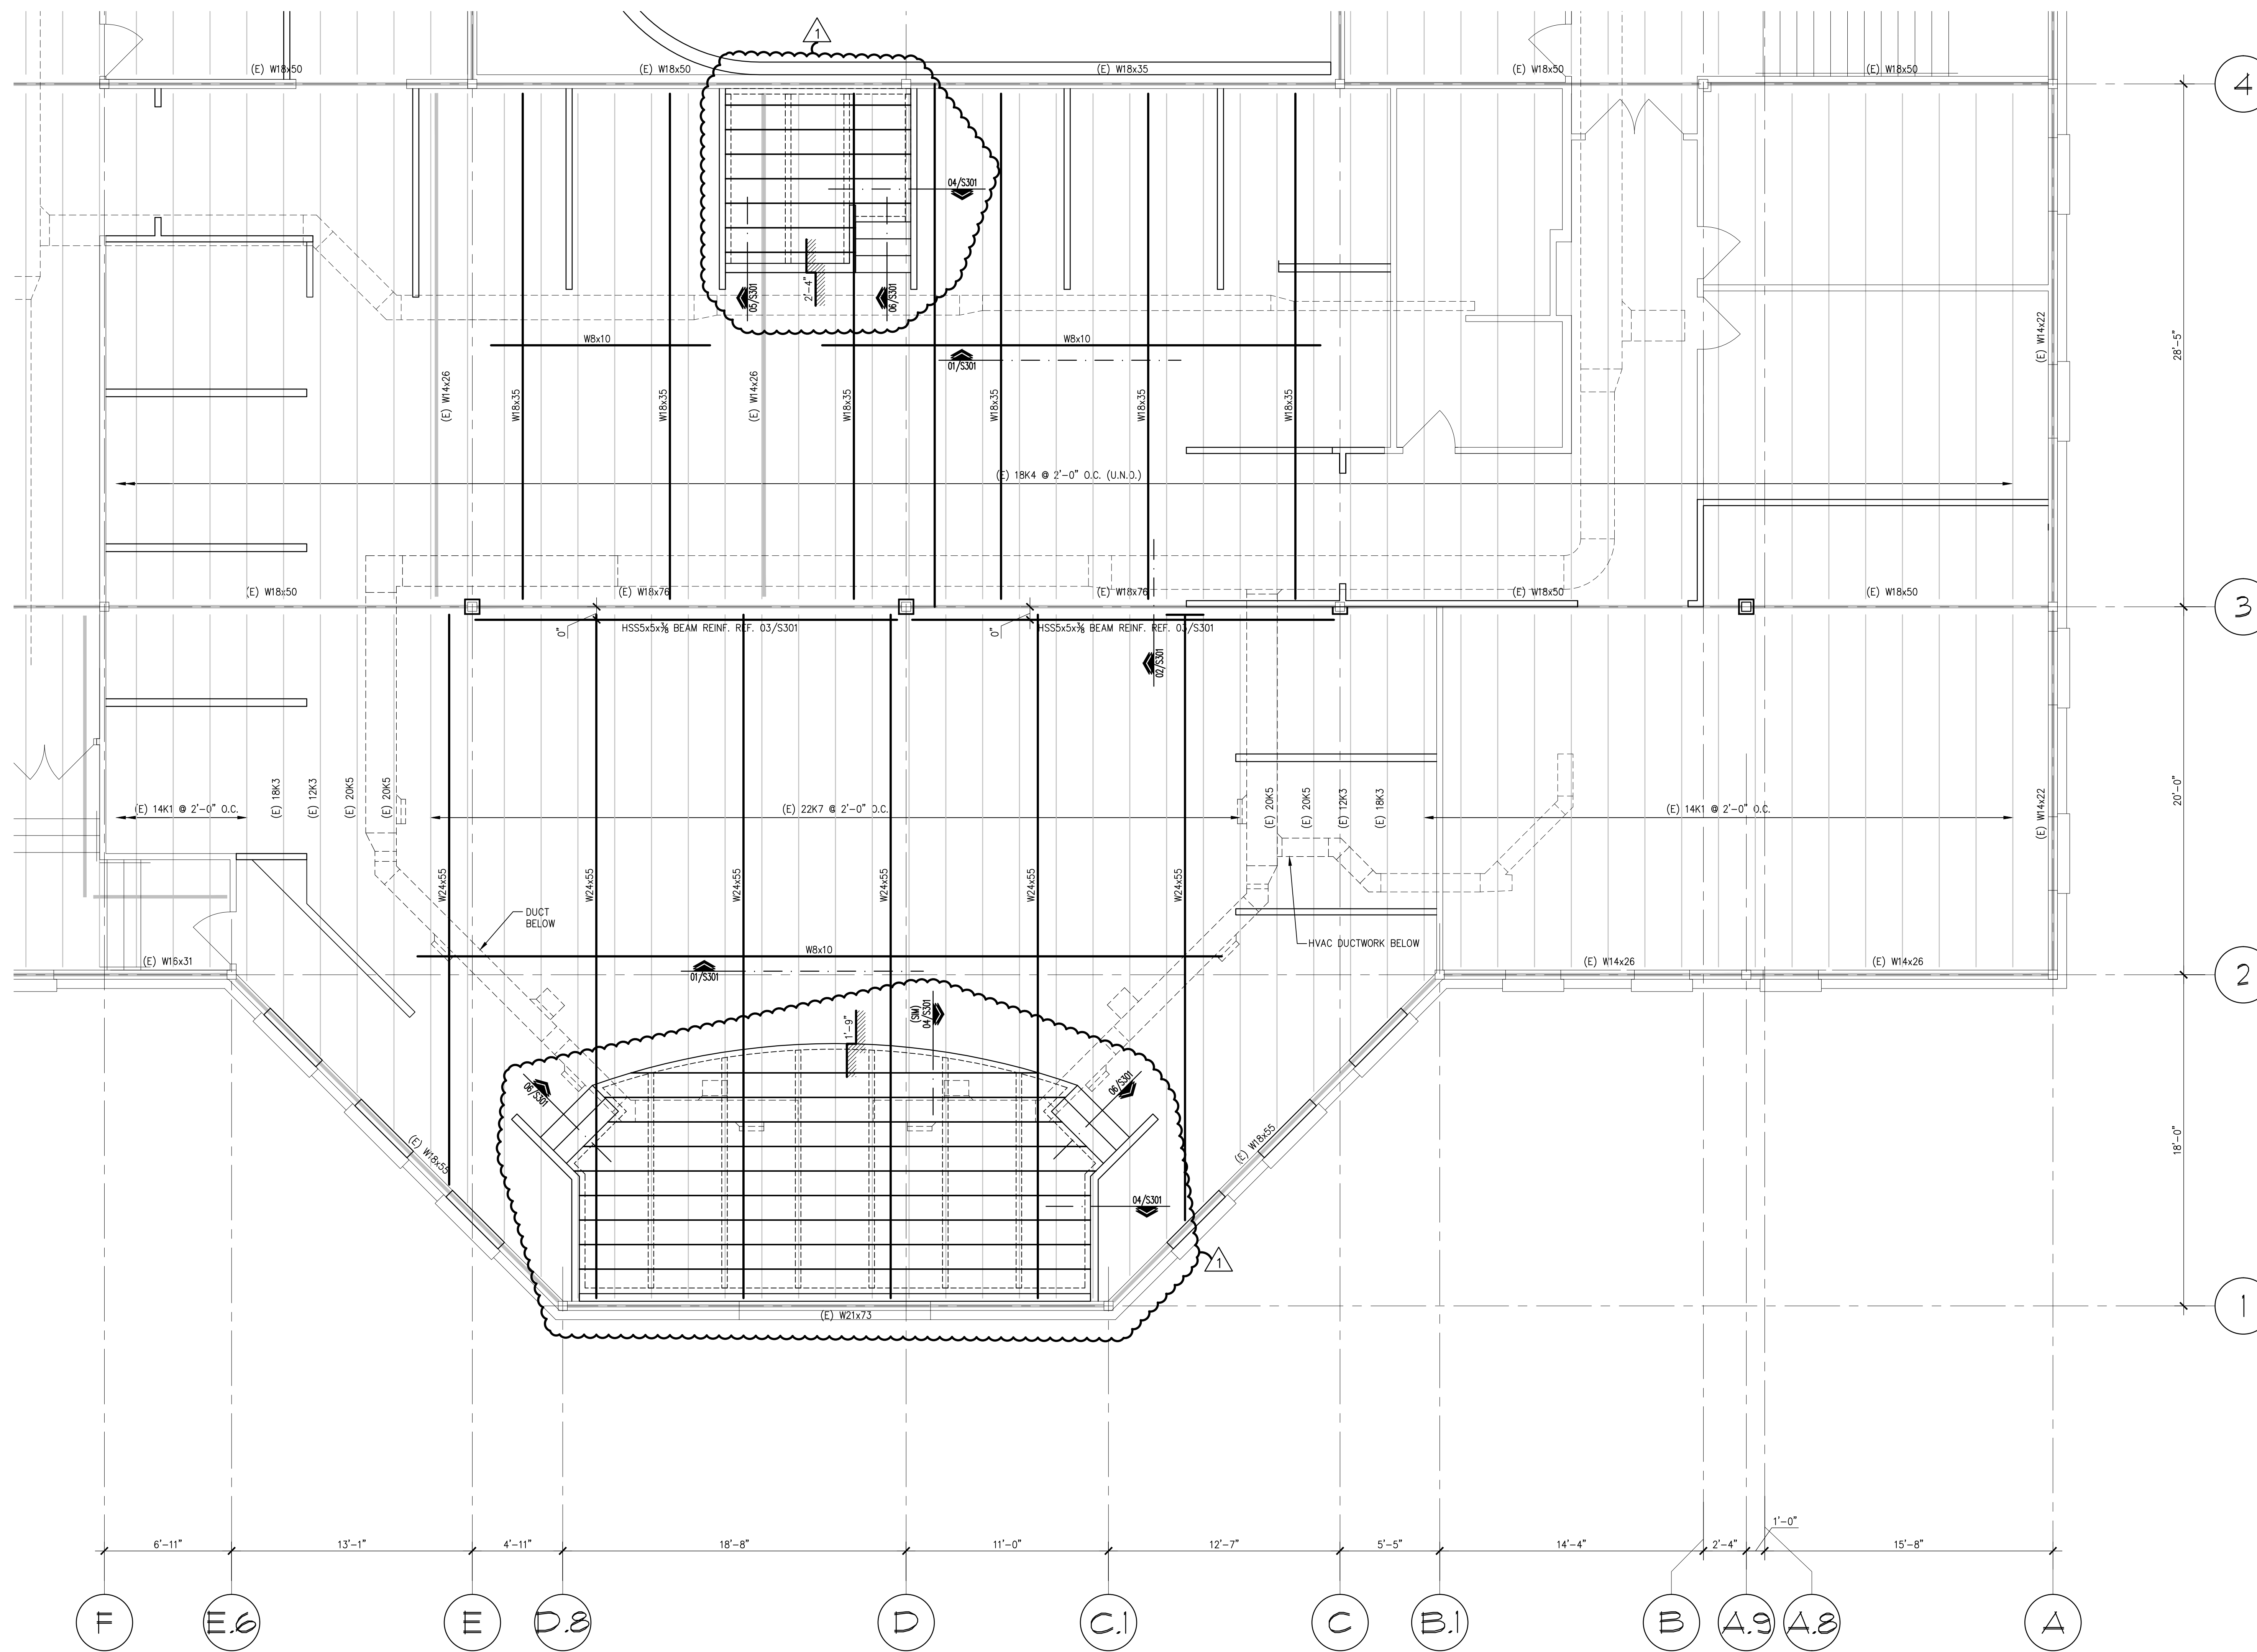

- PLAN NOTES:**
- G.C. SHALL FIELD VERIFY ALL DIMENSIONS AND EXISTING CONDITIONS. IF ANY DISCREPANCIES ARE NOTED, NOTIFY THE ENGINEER OF RECORD IMMEDIATELY.
 - G.C. SHALL COORDINATE ALL STAIR AND PLATFORM DIMENSIONS WITH ARCHITECTURAL DRAWINGS.
 - REFER TO SHEET S001 FOR GENERAL STRUCTURAL NOTES AND SPECIAL INSPECTION REQUIREMENTS.
 - ALL PLATFORM DIMENSIONS ARE FROM T.O. FINISH FLOOR TO T.O. FINISH FLOOR. VERIFY WITH ARCHITECTURAL DRAWINGS.

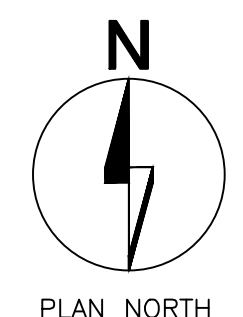

01 PARTIAL SECOND FLOOR FRAMING PLAN
 SCALE: 1/4"=1'-0"

X:\PROJECTS\6054\Binner Church Richardson TX\Phase 1\Sheet S201.dwg, S201.dwg, 04/19/2017 10:25:44 AM, created: DWG To PDF.pc3, ARCH full sheet E:\030004\2017\mch01_11