



ARCHITECT  
5G Studio Collaborative, LLC.  
800 Jackson St., Suite 500  
Dallas, TX 75202  
Ian Means 214-646-1508


STRUCTURAL ENGINEER  
Hunt & Joiner, Inc.  
1120 Capital of Texas Highway Suite 120  
Austin, TX 78746  
Colin Edwards 512-358-8788

MEP ENGINEER  
Envirodesign  
900 Ranch Road 620 South, Suite C101-301  
Austin, TX 78734  
Sam Patton 512-693-9015

CIVIL ENGINEER  
Maverick Engineering  
1909 West Wall Street, Suite K  
Midland, TX 79701  
Andrew Melton 432-262-0999


OWNER  
Cinergy Cinemas & Entertainment  
5720 LBJ Freeway, Suite 625  
Dallas, TX 75240  
Jeffrey Benson 469-804-7475

NOTES:  
1. COORDINATE TOP OF CONC FOOTING ELEVATION  
w/ CIVIL GRADES. PROVIDE 2'-0" MIN. COVER  
BELOW EXTERIOR FINISH GRADE.  
2. REF ARCH FOR DUMPSTER PAD LOCATION.

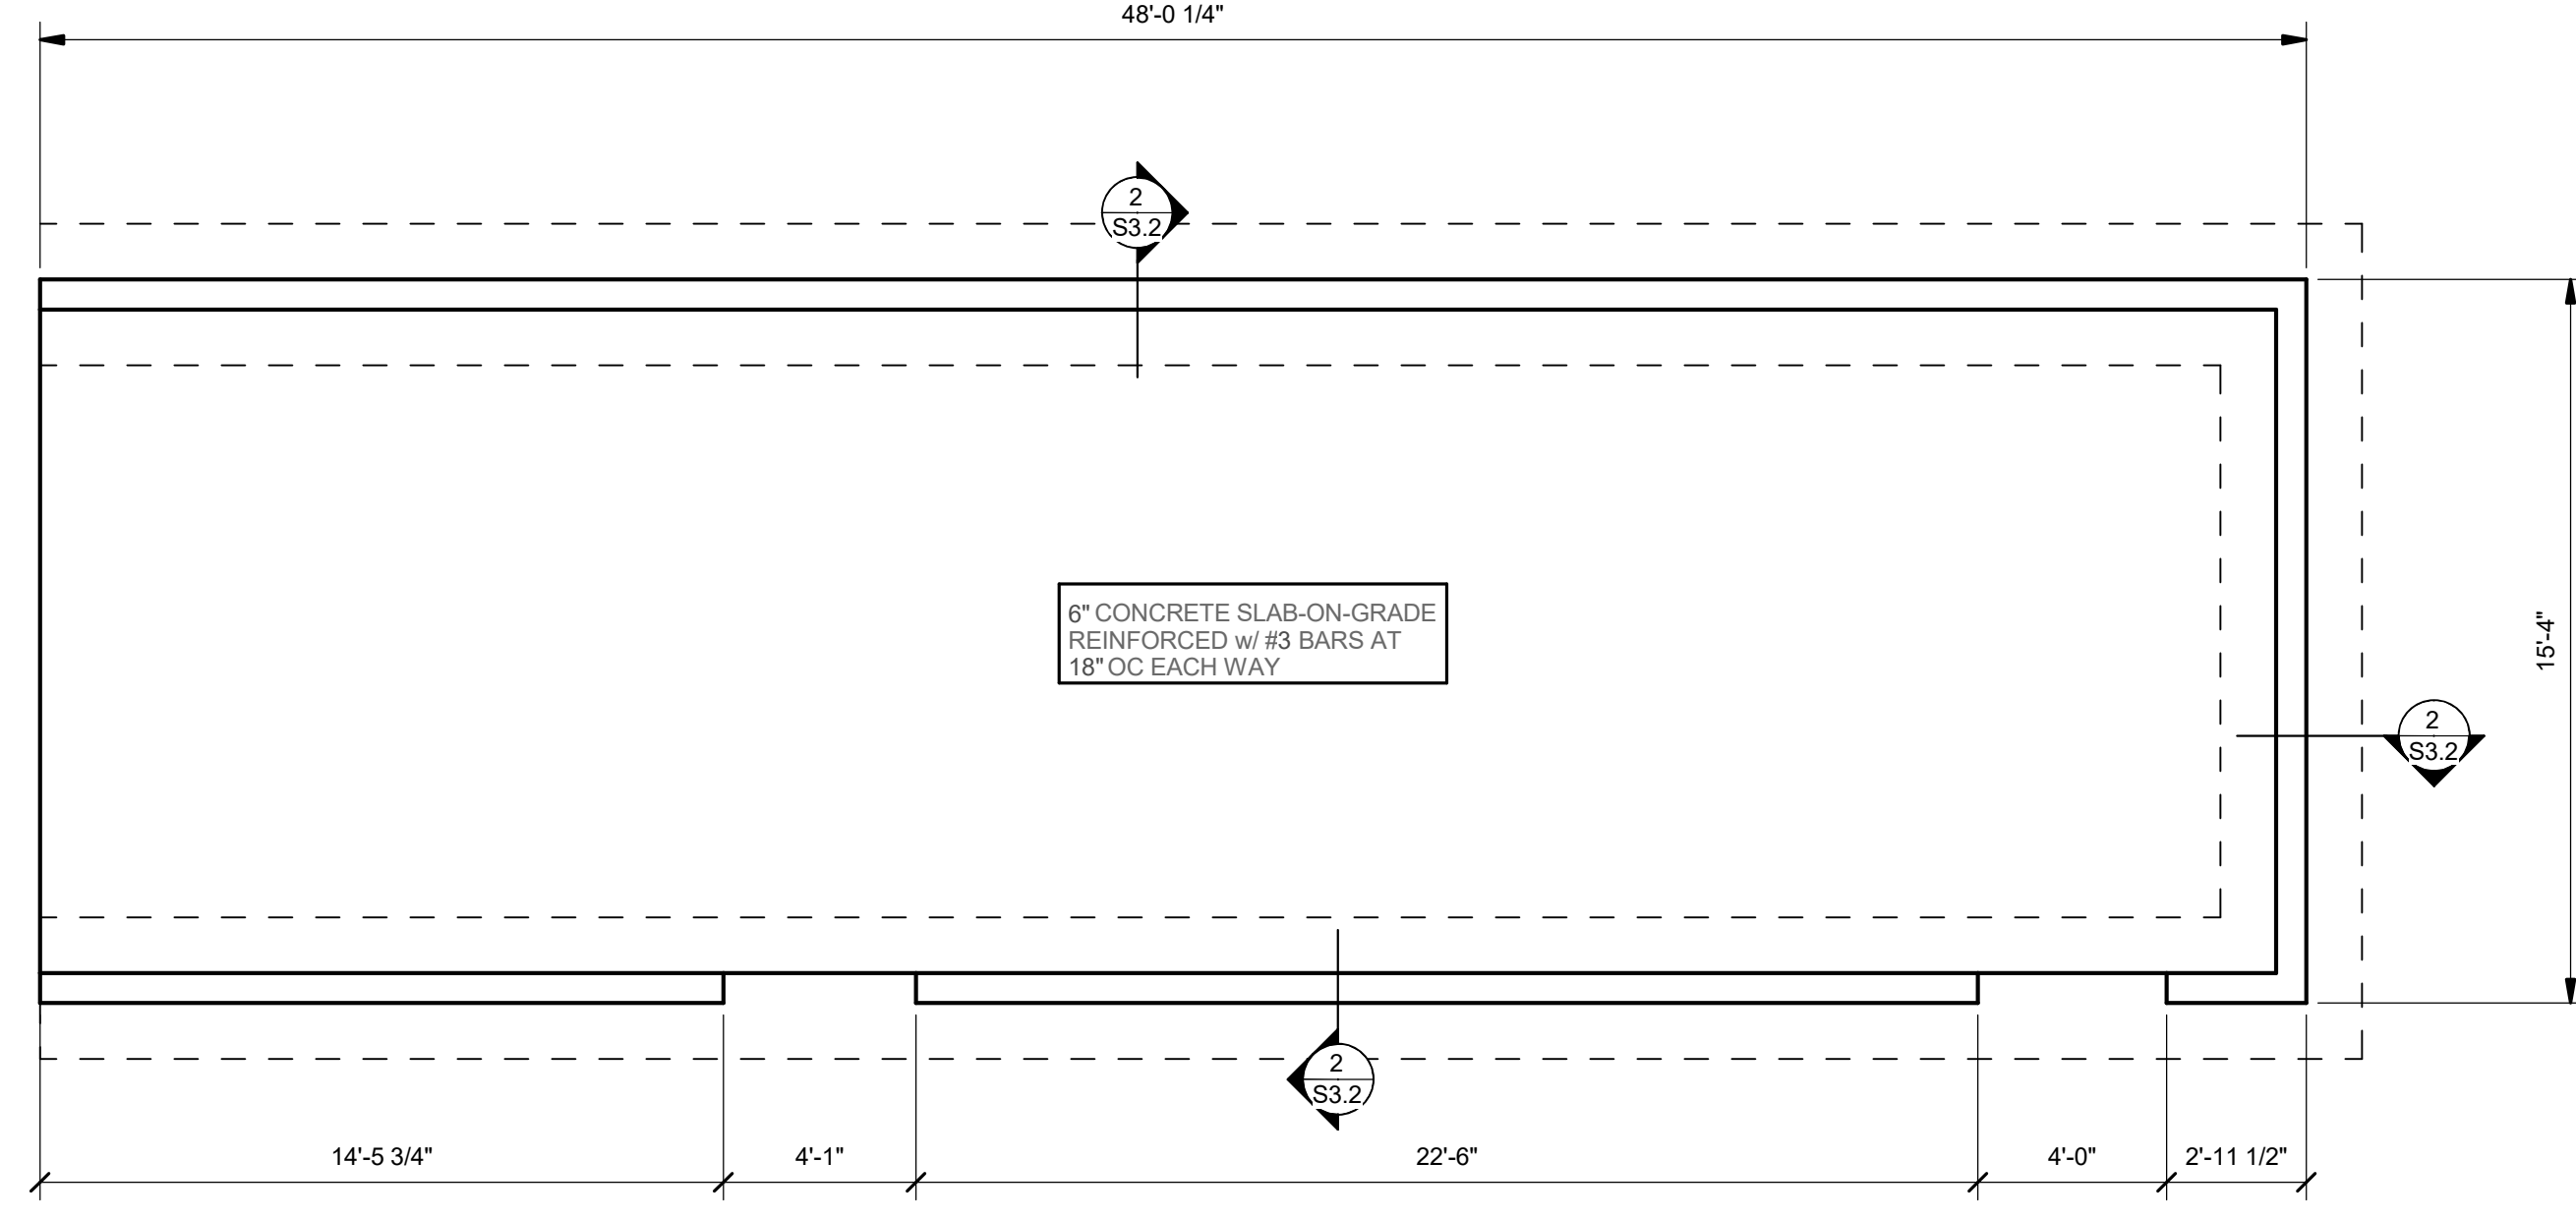

**1 DUMPSTER ENCLOSURE PLAN**


1/4" = 1'-0"

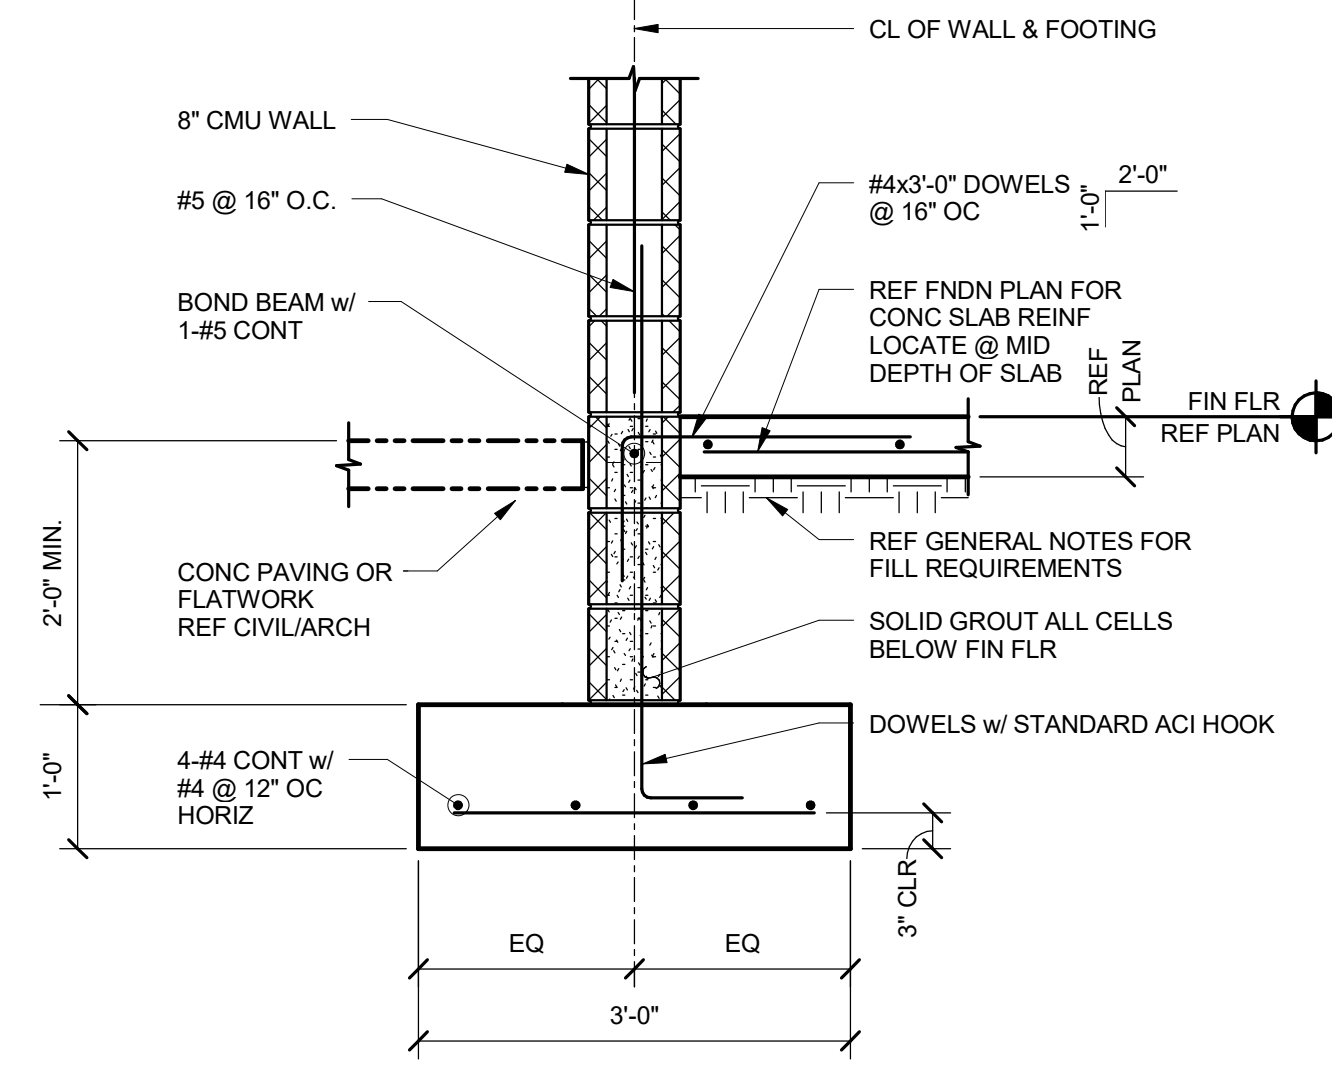

**2 EXTERIOR WALL SECTION**

3/4" = 1'-0"

06-12-2017

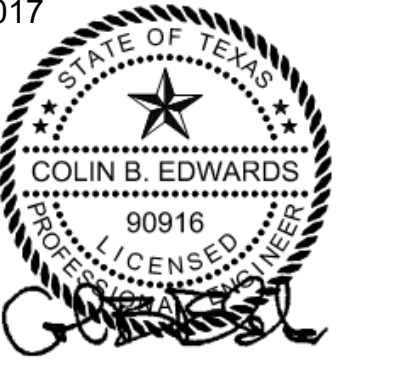

PROJECT NO: 15284 TX REG#0202  
**HUNT & JOINER, INC.**  
Consulting Structural Engineers

REV.	DATE	ISSUE TITLE
	05-24-17	ISSUE FOR BID

CINERGY AMARILLO

**DUMPSTER  
ENCLOSURE**

XXXXX PROJECT NUMBER **S3.2** SHEET NUMBER