


ARCHITECT  
5G Studio Collaborative, LLC.  
800 Jackson St., Suite 500  
Dallas, TX 75202  
Ian Means 214-646-1508

STRUCTURAL ENGINEER  
Hunt & Joiner, Inc.  
1120 Capitol of Texas Highway Suite 100  
Austin, TX 78746  
Cole Edwards 512-358-8788


MEP ENGINEER  
EnviroDesign  
900 Ranch Road 620 South, Suite C101-301  
Austin, TX 78734  
Sam Patton 512-693-9015

CIVIL ENGINEER  
Maverick Engineering  
1909 West Wall Street, Suite K  
Midland, TX 79701  
Andrew Mellon 432-282-0999


OWNER  
Cinergy Cinemas & Entertainment  
5720 LBJ Freeway, Suite 625  
Dallas, TX 75240  
Jeffrey Benson 469-804-7475

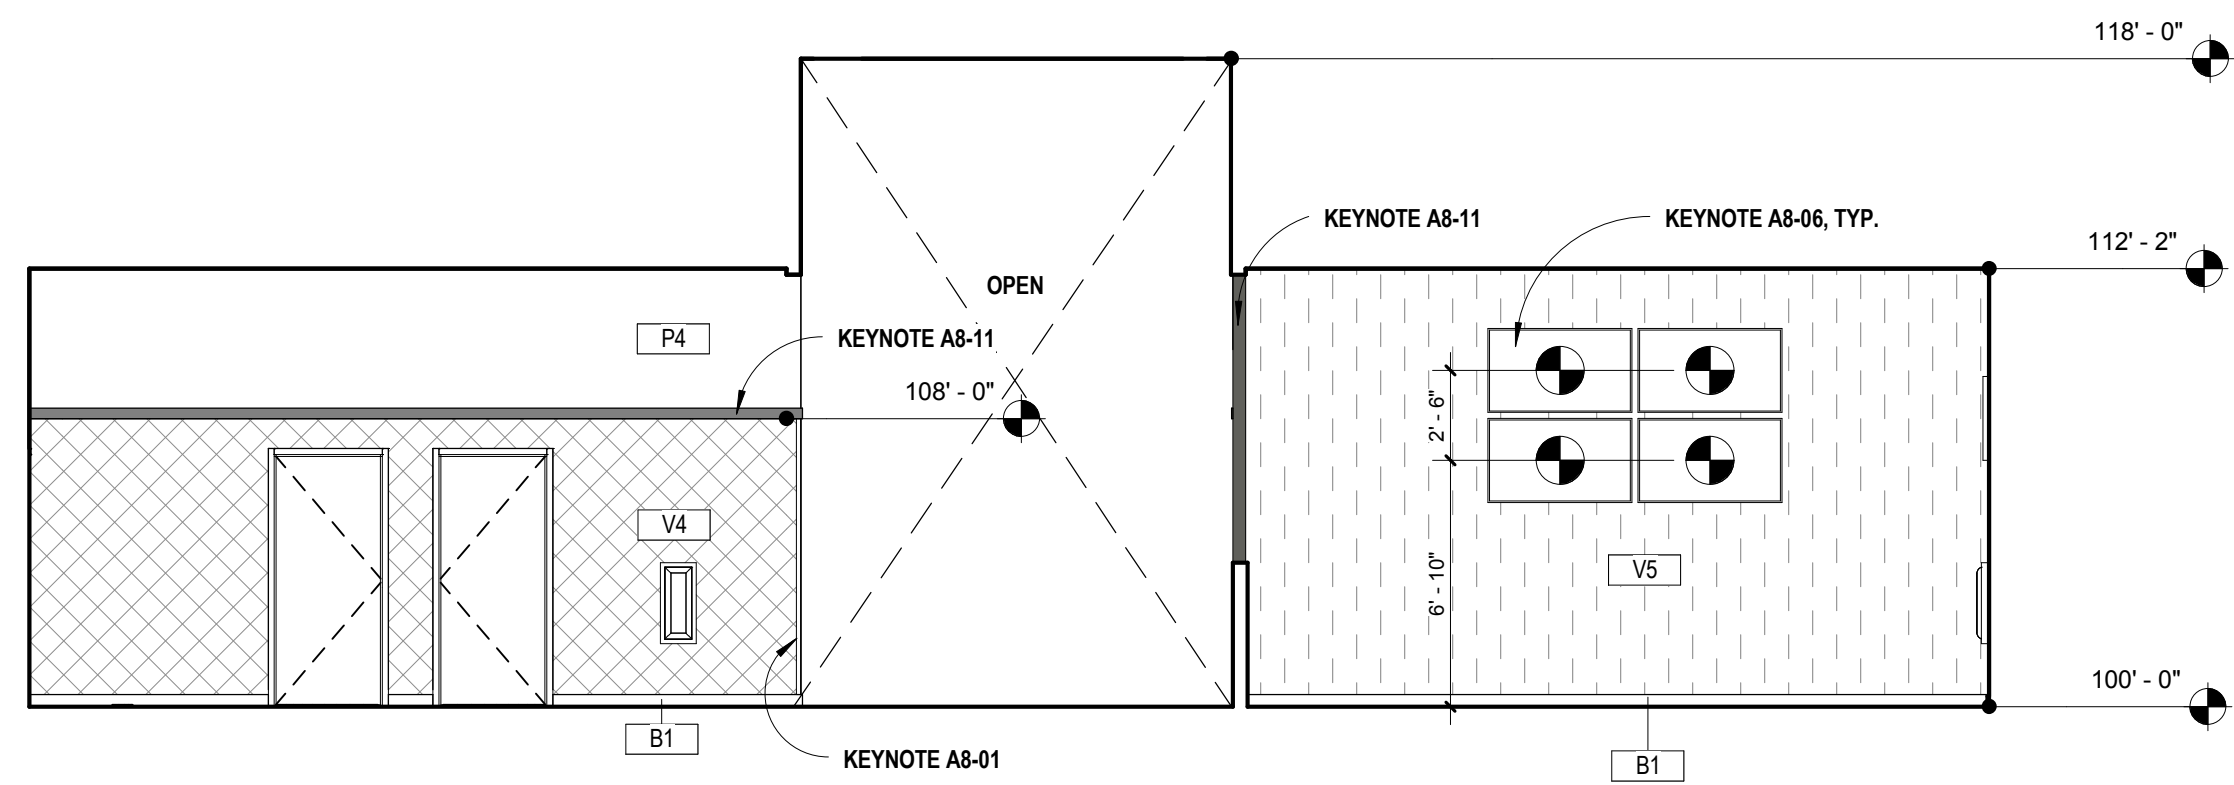

**8** BAR 106 EAST ELEVATION  
3/16" = 1'-0"

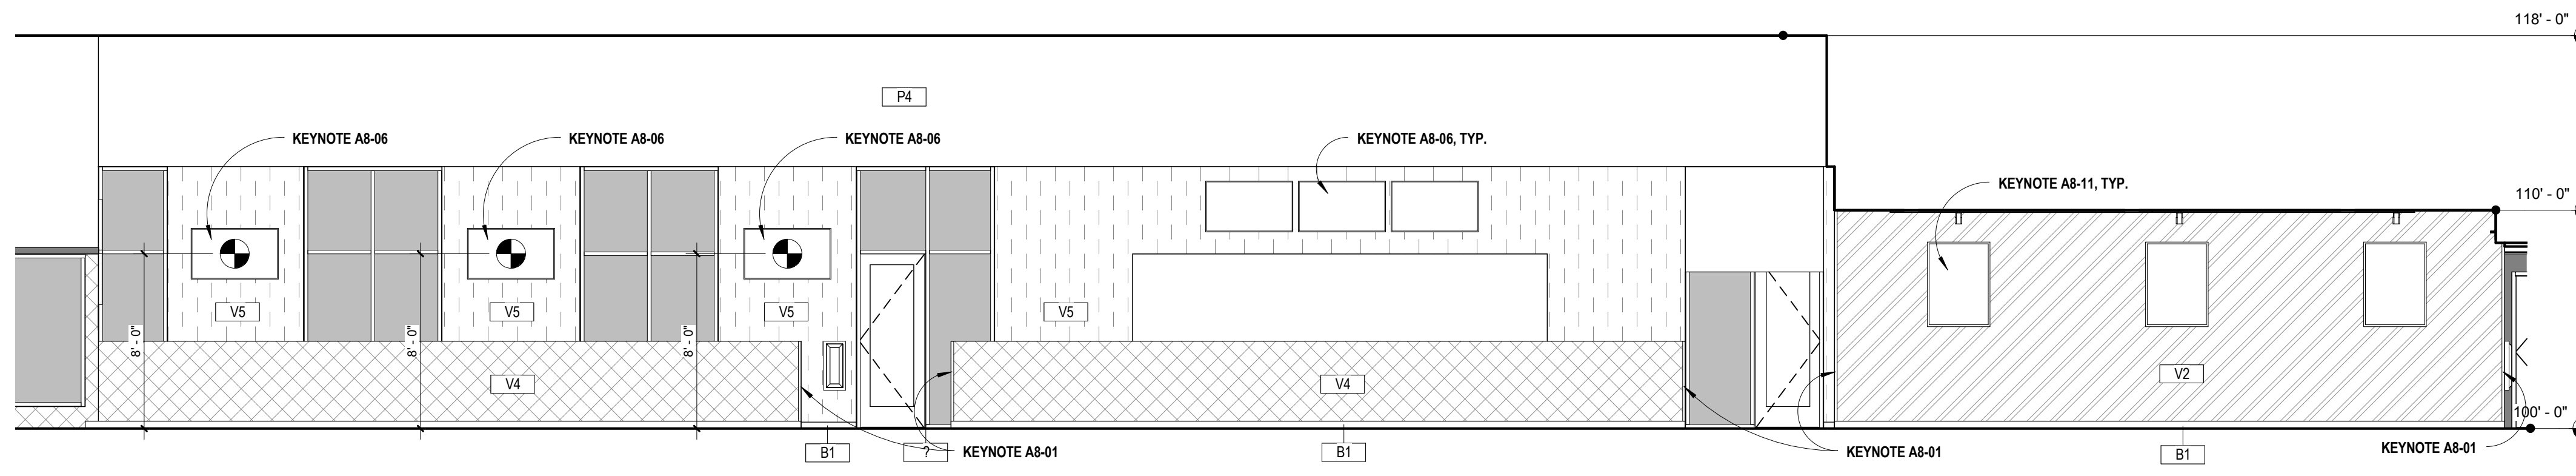


**5** BAR 106 SOUTH ELEVATION  
3/16" = 1'-0"

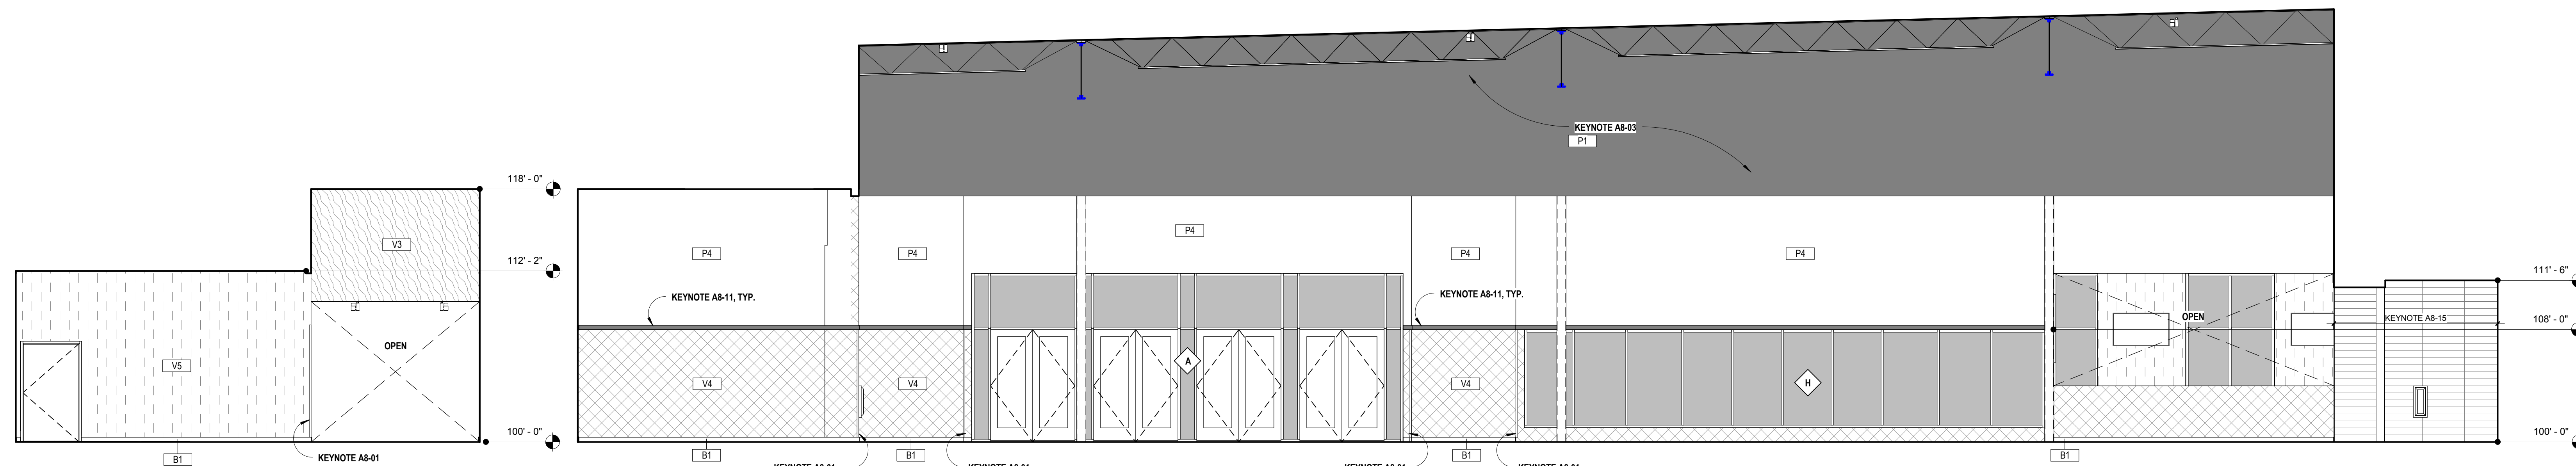


**7** BAR 106 WEST ELEVATION  
3/16" = 1'-0"

**4** GAMES 102 SOUTH ELEVATION  
3/16" = 1'-0"

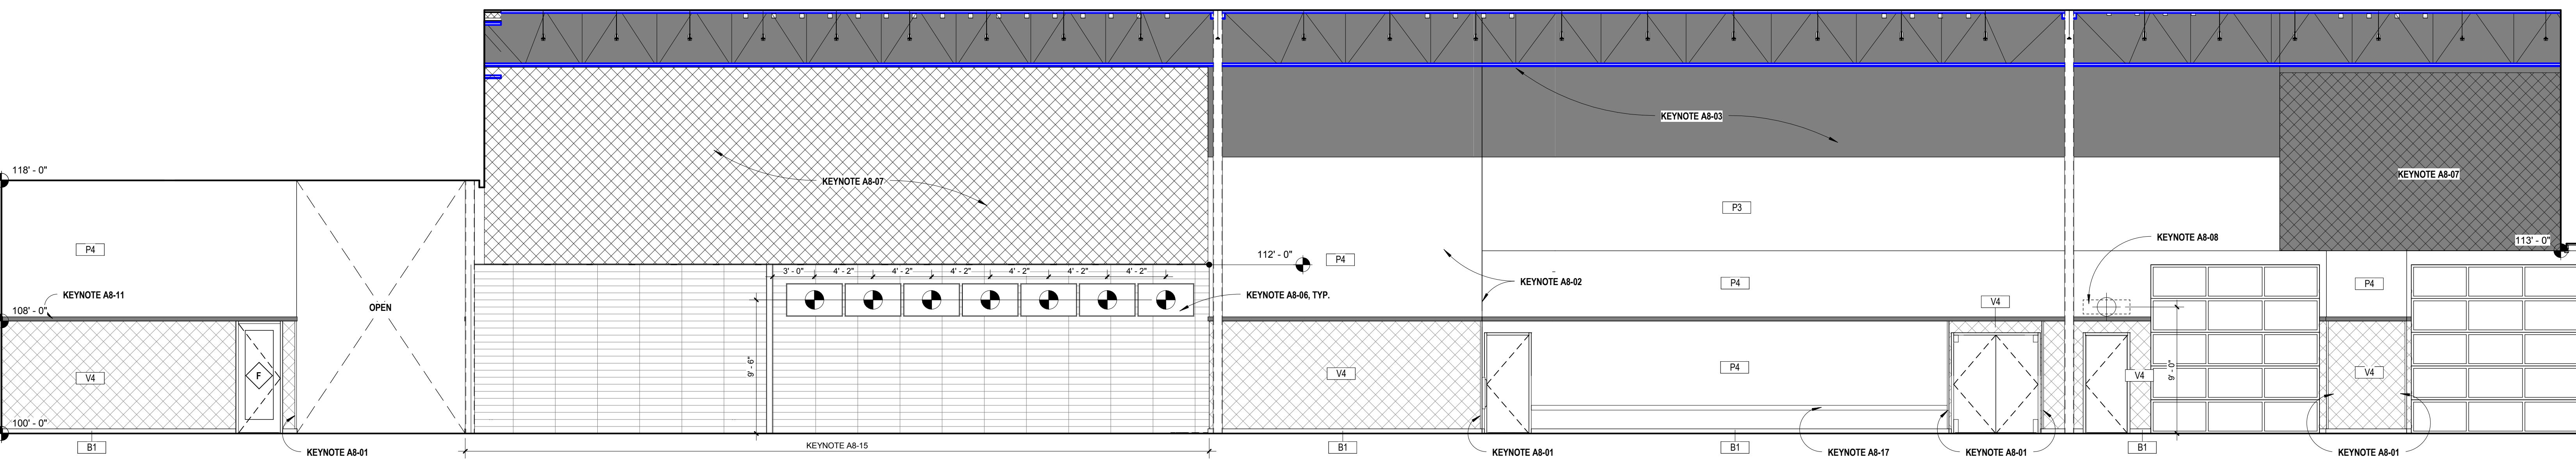

**3** GAMES 102 WEST ELEVATION  
3/16" = 1'-0"

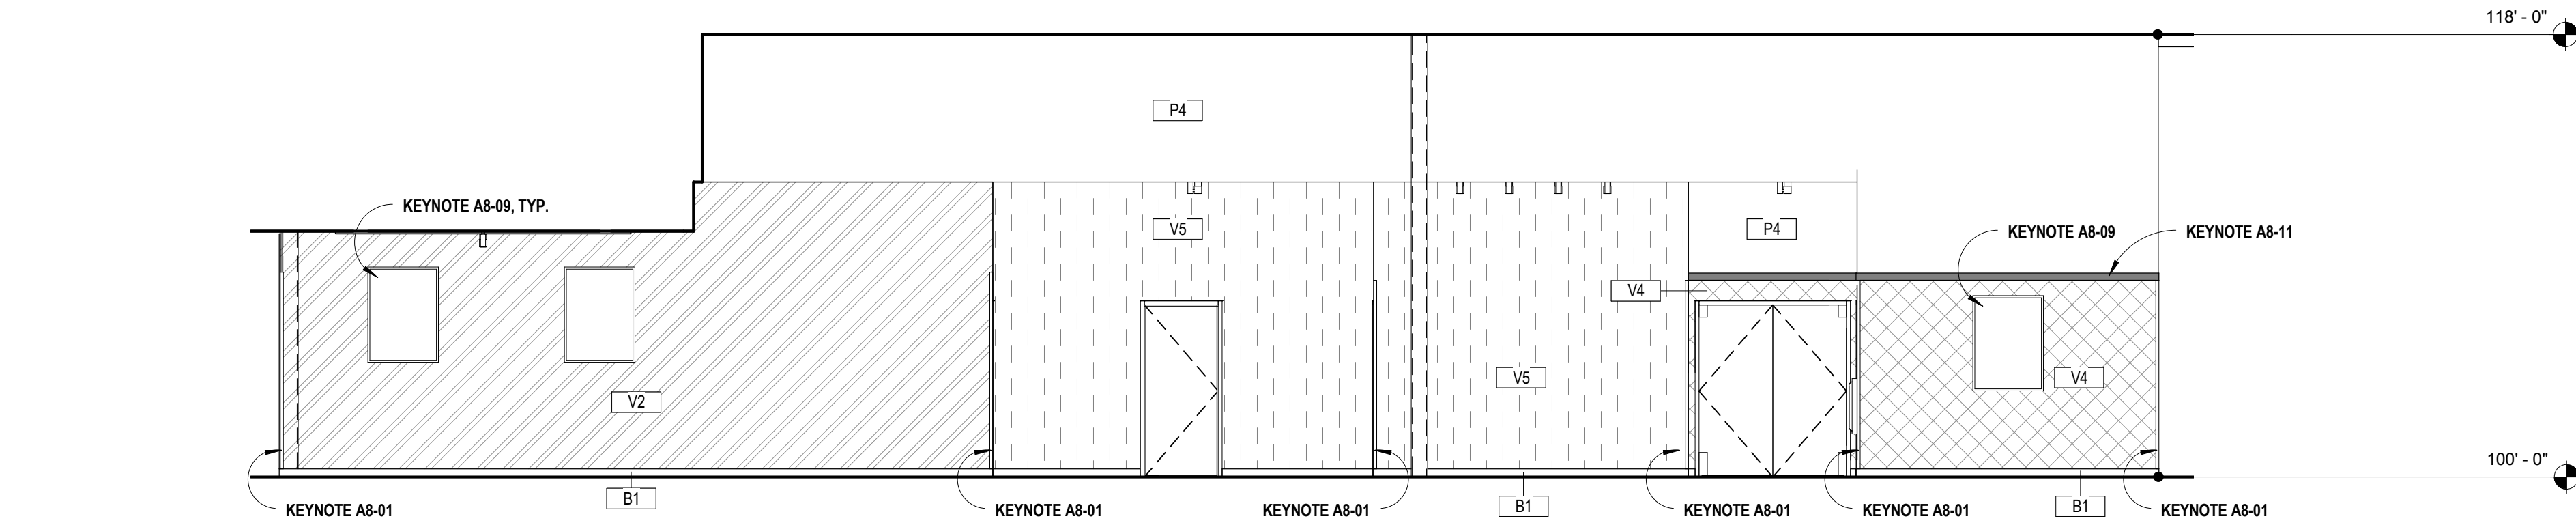


**6** BAR 106 NORTH ELEVATION  
3/16" = 1'-0"

- A8-01 INSTALL CORNER GUARD 'CG1' AT EDGE OF WALL. SEE A80.10
- A8-02 RETURN WALL FINISH AND BASE ON FACE OF THIS WALL ON TO FACE OF WALL PERPENDICULAR TO VIEW.
- A8-03 PAINT ALL EXPOSED STRUCTURE, DUCTWORK AND MISCELLANEOUS EQUIPMENT ABOVE PAINT LINE 'P5'
- A8-04 PUSH BUTTON FOR POWER OPERATED DOOR LEAF. INSTALL CENTERLINE OF BUTTON 4'-0" ABOVE FINISHED FLOOR.
- A8-05 SIGNAGE. PROVIDE POWER AND BLOCKING PER VENDOR SHOP DRAWINGS.
- A8-06 LED SCREEN.
- A8-07 HATCH AREA INDICATES MURAL PROVIDED AND INSTALLED BY OWNER'S VENDOR. PROVIDE LEVEL FIVE FINISH AT WALL WITH ZINSSER BULLSEYE 1-2-3
- A8-08 INSTALL BLOCKING FOR SIGN PER SIGN VENDOR SHOP DRAWINGS.
- A8-09 ARTWORK PROVIDED BY OWNER AND INSTALLED BY G.C. CONFIRM EXACT LOCATION WITH OWNER PRIOR TO INSTALL. FRAME IS TO BE SCORED IN TO WALL AT FOUR CORNERS. INSTALL BOTTOM OF ARTWORK 4'-0" A.F.F.
- A8-10 WOOD TRIM PER 7 / A90.10
- A8-11 WOOD TRIM PER 6 / A90.10
- A8-12 WALL WASH LED SCENCE PER ELECTRICAL DRAWINGS
- A8-13 LIQUOR DISPLAY BY MILLWORK VENDOR. DO NOT INSTALL TILE BEHIND DISPLAY.
- A8-14 INSTALL RECESSED ENTERTAINMENT BOX (LEVITRON REB 47617) BEHIND DISPLAY. COORDINATE EXACT LOCATION WITH OWNER PRIOR TO FRAMING.
- A8-15 INSTALL TILE PER 8 / A90.10
- A8-16 4'-0" HIGH LAMINATE PANEL BY MILLWORK VENDOR. ADHERE TO WALL WITH FRP ADHESIVE
- A8-17 GAME BUMPER PER 14 / A22.00 PAINT P1.
- A8-18 PAINT WALL FOR PROJECTION SCREEN. COORDINATE EXACT DIMENSIONS AND POSITION OF SCREEN WITH OWNER PRIOR TO PAINTING
- P1 REVIEW VENDOR MATRIX FOR ADDITIONAL INFORMATION ON RESPONSIBILITY, POWER, DATA AND BLOCKING REQUIREMENTS FOR ITEMS SHOWN ON INTERIOR ELEVATIONS.
- 02 ALL FINISHES SPECIFIED ARE CLASS 'A'
- 03 RUBBER BASE IS TO HAVE PREFORMED CORNERS AND TO BE MITERED AT INSIDE CORNERS.
- 04 DO NOT WRAP RUBBER BASE AROUND OUTSIDE CORNERS OR BEND INTO INSIDE CORNERS.
- 05 PAINT SURFACES TO MATCH APPROVED SAMPLE. THIS MAY REQUIRE THREE OR MORE COATS OF PAINT.
- 06 ALL SEALANTS SHALL MATCH THE COLOR OF THE FINISH MATERIAL IN THE SAME PLANE.
- 07 NO VINYL OR WALL CARPET EDGES ARE TO BE LEFT EXPOSED.
- 08 WRAP VINYL CONTINUOUSLY OVER ALL OUTSIDE CORNERS.
- 09 PROVIDE SMOOTH WALL SURFACE AT ALL WALLS THAT RECEIVE ACOUSTICAL WALL COVERING.
- 10 PROVIDE WOOD BLOCKING AS REQUIRED TO SUPPORT SIGNAGE SHOWN. COORDINATE SIGNAGE SIZES AND WEIGHTS WITH SIGNAGE VENDOR PRIOR TO BLOCKING INSTALLATION.
- 11 CONFIRM EXACT LOCATION OF ELECTRICAL CONNECTION FOR SIGNAGE WITH VENDOR AND OWNER PRIOR TO INSTALLATION OF SIGNAGE.
- 12 PAINT FACES OF ALL COLUMNS EXPOSED TO VIEW 'P1'
- 13 INSTALL TILE CORNER GUARD 'CG2' AT ALL EXPOSED TILE EDGES

**2** KEYNOTES  
1/2" = 1'-0"

**1** GENERAL NOTES  
1/2" = 1'-0"

REV.	DATE	ISSUE TITLE
05.12.17		ISSUE FOR PERMIT
05.24.17		ISSUE FOR BID

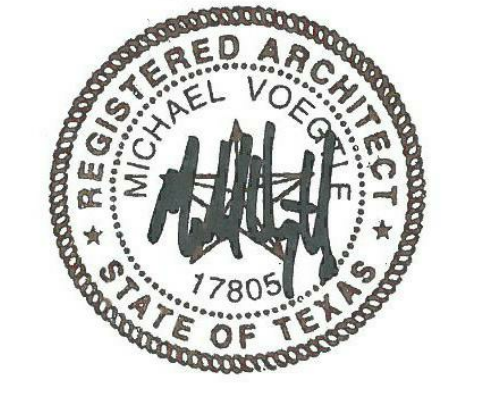

CINERGY AMARILLO

INTERIOR ELEVATIONS

ARA007 PROJECT NUMBER

A80.01 SHEET NUMBER