




6 EVENT ROOM ELEVATIONS
3/16" = 1'-0"

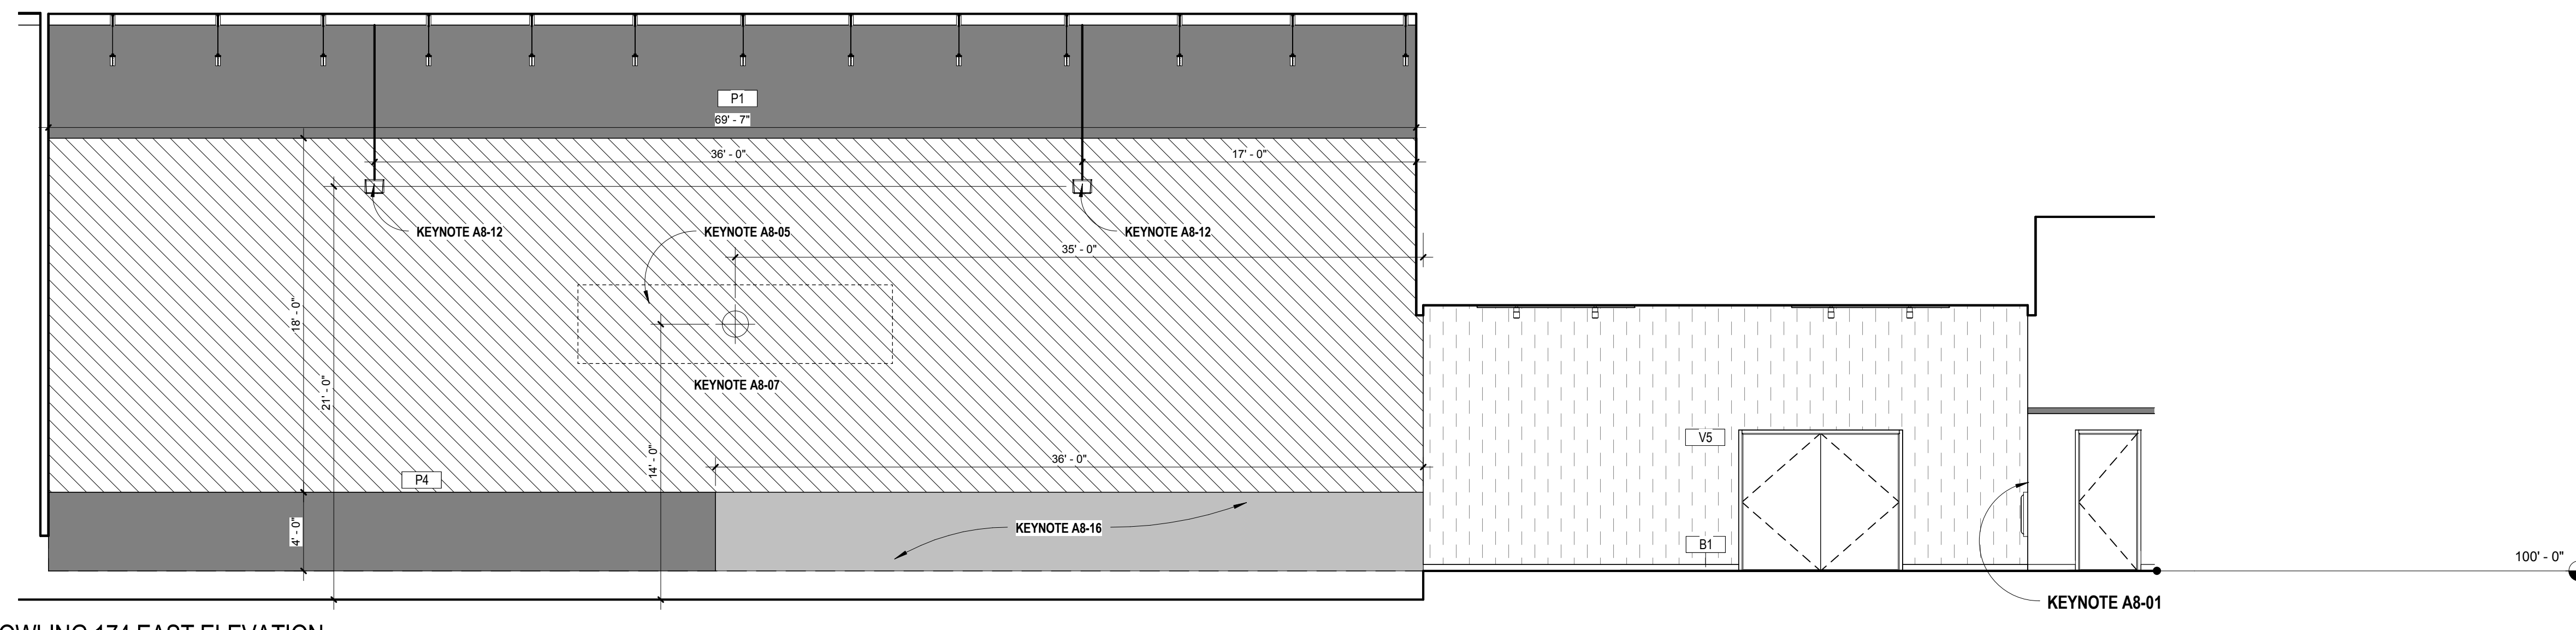

5 BOWLING 174 EAST ELEVATION
3/16" = 1'-0"

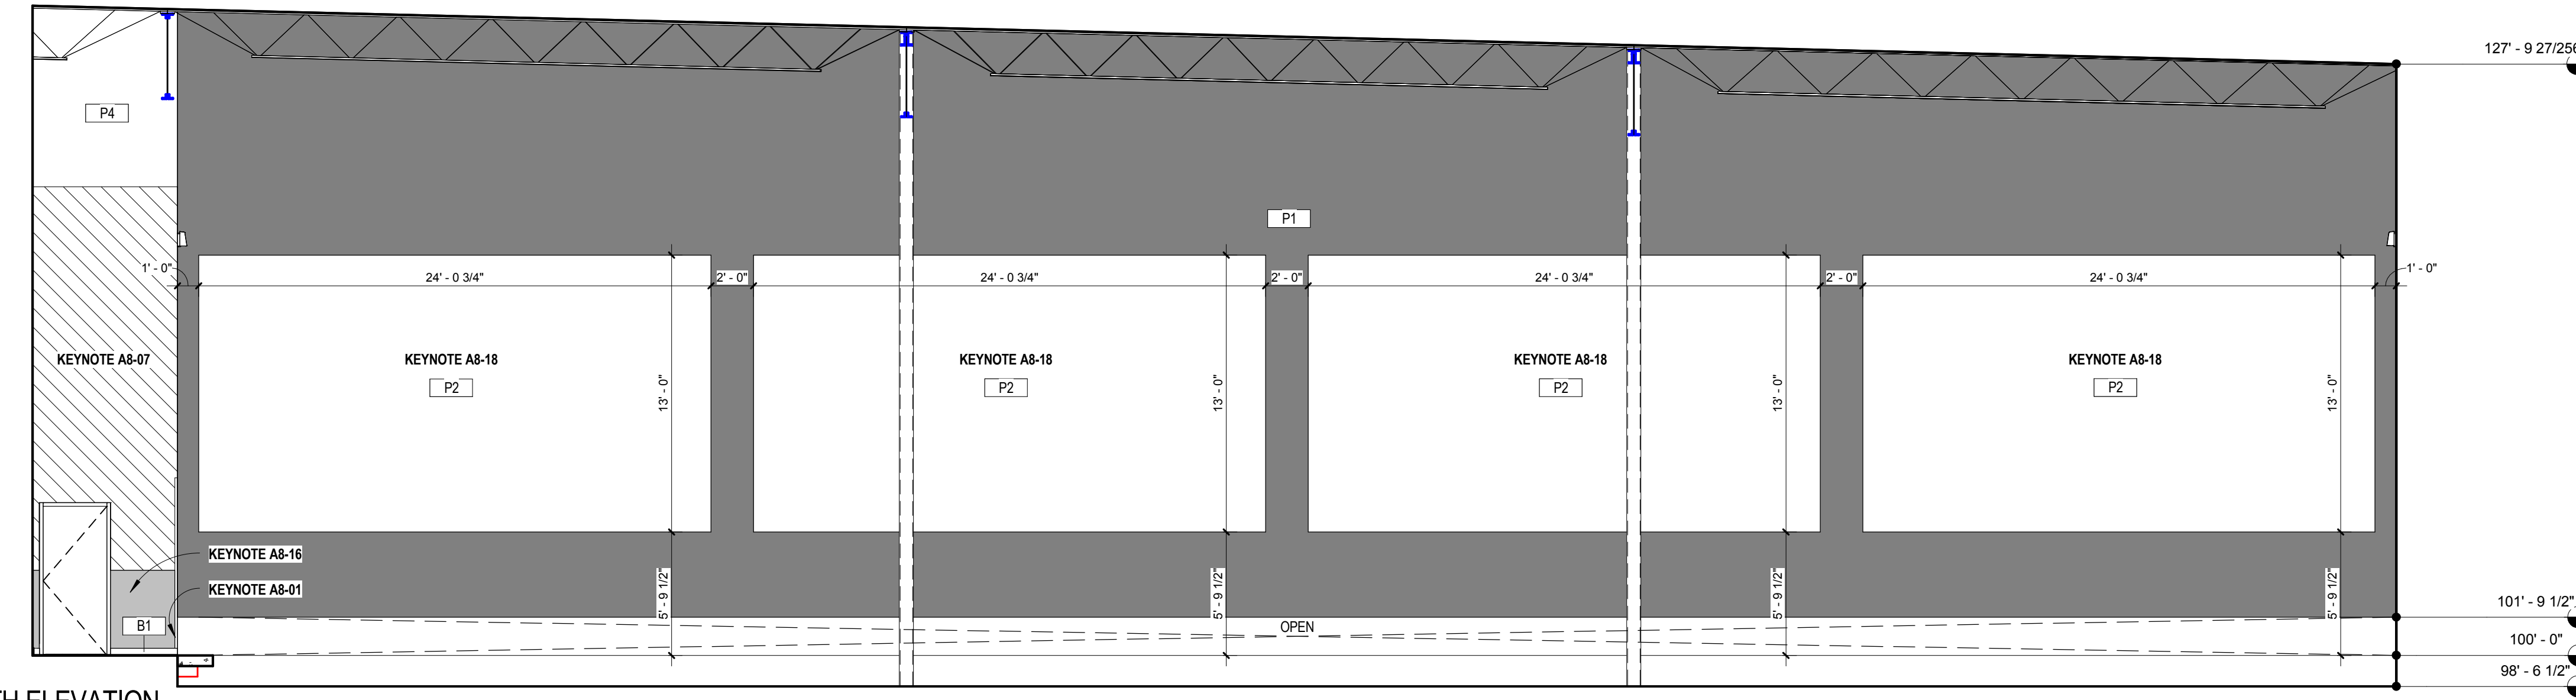

4 BOWLING 174 NORTH ELEVATION
3/16" = 1'-0"

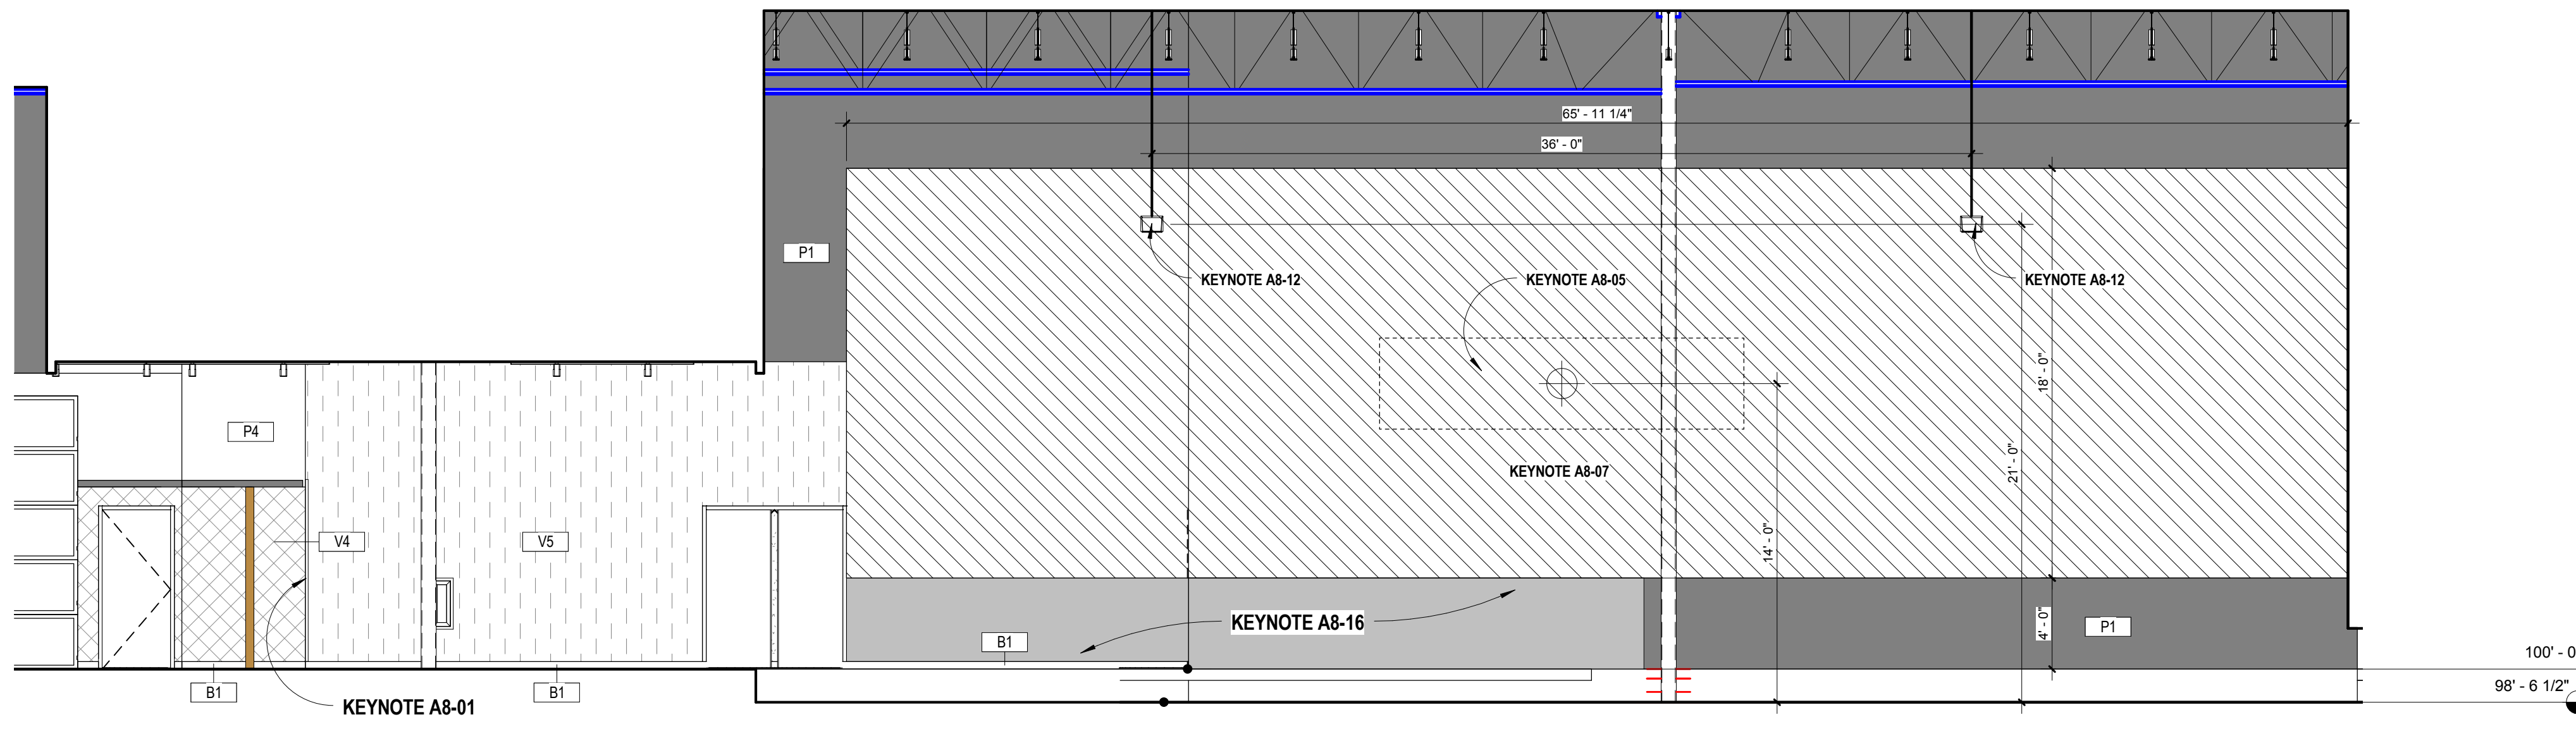

3 BOWLING 174 WEST ELEVATION
3/16" = 1'-0"

- A8-01 INSTALL CORNER GUARD 'CG' AT EDGE OF WALL. SEE A80.10
- A8-02 RETURN WALL FINISH AND BASE ON FACE OF THIS WALL ON TO FACE OF WALL PERPENDICULAR TO VIEW.
- A8-03 PAINT ALL EXPOSED STRUCTURE, DUCTWORK AND MISCELLANEOUS EQUIPMENT ABOVE PAINT LINE 'P5'
- A8-04 PUSH BUTTON FOR POWER OPERATED DOOR LEAF. INSTALL CENTERLINE OF BUTTON 4'-0" ABOVE FINISHED FLOOR.
- A8-05 SIGNAGE. PROVIDE POWER AND BLOCKING PER VENDOR SHOP DRAWINGS.
- A8-06 LED SCREEN.
- A8-07 HATCH AREA INDICATES MURAL PROVIDED AND INSTALLED BY OWNERS VENDOR. PROVIDE LEVEL FIVE FINISH AT WALL WITH ZINSSER BULLSEYE 1123
- A8-08 INSTALL BLOCKING FOR SIGN PER SIGN VENDOR SHOP DRAWINGS.
- A8-09 ARTWORK PROVIDED BY OWNER AND INSTALLED BY G.C. CONFIRM EXACT LOCATION WITH OWNER PRIOR TO INSTALL. FRAME IS TO BE SCREWED IN TO WALL AT FOUR CORNERS. INSTALL BOTTOM OF ARTWORK 4'-0" A.F.F.
- A8-10 WOOD TRIM PER [7 / A80.10]
- A8-11 WOOD TRIM PER [6 / A80.10]
- A8-12 WALL WASH LED SCONCE PER ELECTRICAL DRAWINGS
- A8-13 LIQUOR DISPLAY BY MILLWORK VENDOR. DO NOT INSTALL TILE BEHIND DISPLAY.
- A8-14 INSTALL RECESSED ENTERTAINMENT BOX (LEVITRON REB 4761) BEHIND DISPLAY. COORDINATE EXACT LOCATION WITH OWNER PRIOR TO FRAMING.
- A8-15 INSTALL TILE PER [8 / A80.10]
- A8-16 4'-0" HIGH LAMINATE PANEL BY MILLWORK VENDOR. ADHERE TO WALL WITH FRP ADHESIVE
- A8-17 GAME BUMPER PER [14 / A22.00] PAINT P1.
- A8-18 PAINT WALL FOR PROJECTION SCREEN. COORDINATE EXACT DIMENSIONS AND POSITION OF SCREEN WITH OWNER PRIOR TO PAINTING


2 KEYNOTES
12" = 1'-0"

- 01 REVIEW VENDOR MATRIX FOR ADDITIONAL INFORMATION ON RESPONSIBILITY, POWER, DATA AND BLOCKING REQUIREMENTS FOR ITEMS SHOWN ON INTERIOR ELEVATIONS.
- 02 ALL FINISHES SPECIFIED ARE CLASS 'A'.
- 03 RUBBER BASE IS TO HAVE PREFORMED CORNERS AND TO BE MITERED AT INSIDE CORNERS.
- 04 DO NOT WRAP RUBBER BASE AROUND OUTSIDE CORNERS OR BEND INTO INSIDE CORNERS.
- 05 PAINT SURFACES TO MATCH APPROVED SAMPLE. THIS MAY REQUIRE THREE OR MORE COATS OF PAINT.
- 06 ALL SEALANTS SHALL MATCH THE COLOR OF THE FINISH MATERIAL IN THE SAME PLANE.
- 07 NO VINYL OR WALL CARPET EDGES ARE TO BE LEFT EXPOSED.
- 08 WRAP VINYL CONTINUOUSLY OVER ALL OUTSIDE CORNERS.
- 09 PROVIDE SMOOTH WALL SURFACE AT ALL WALLS THAT RECEIVE ACOUSTICAL WALL COVERING.
- 10 PROVIDE WOOD BLOCKING AS REQUIRED TO SUPPORT SIGNAGE SHOWN. COORDINATE SIGNAGE SIZES AND WEIGHTS WITH SIGNAGE VENDOR PRIOR TO BLOCKING INSTALLATION
- 11 CONFIRM EXACT LOCATION OF ELECTRICAL CONNECTION FOR SIGNAGE WITH VENDOR AND OWNER PRIOR TO INSTALLATION OF SIGNAGE
- 12 PAINT FACES OF ALL COLUMNS EXPOSED TO VIEW 'P1'
- 13 INSTALL TILE CORNER GUARD 'CG' AT ALL EXPOSED TILE EDGES

1 GENERAL NOTES
12" = 1'-0"

5G
ARCHITECT
 5G Studio Collaborative, LLC.
 800 Jackson St., Suite 500
 Dallas, TX 75202
 Ian Meares 214-646-1508
STRUCTURAL ENGINEER
 Hunt & Joiner, Inc.
 1120 Capitol of Texas Highway Suite 100
 Austin, TX 78746
 Colin Edwards 512-358-8788
MEP ENGINEER
 Envirodesign
 900 Ranch Road 620 South, Suite C101-301
 Austin, TX 78734
 Sam Flatten 512-693-9015
CIVIL ENGINEER
 Maverick Engineering
 1909 West Wall Street, Suite K
 Midland, TX 79701
 Andrew Melton 432-282-0999
OWNER
 Cinergy Cinemas & Entertainment
 5720 LBJ Freeway, Suite 625
 Dallas, TX 75240
 Jeffrey Benson 469-804-7475

REV.	DATE	ISSUE TITLE
05.12.17		ISSUE FOR PERMIT
05.24.17		ISSUE FOR BID

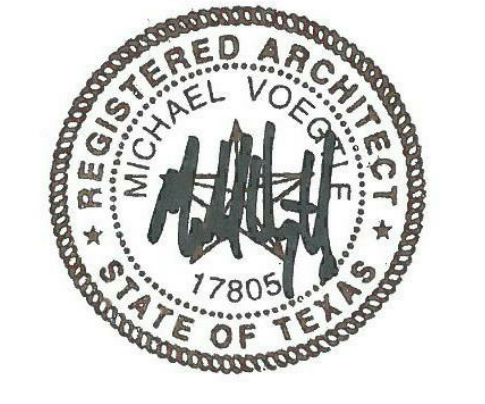

CINERGY AMARILLO

INTERIOR ELEVATIONS

ARA007 PROJECT NUMBER **A80.02** SHEET NUMBER