




10 LOBBY NORTH ELEVATION
SCALE: 1/4" = 1'-0"

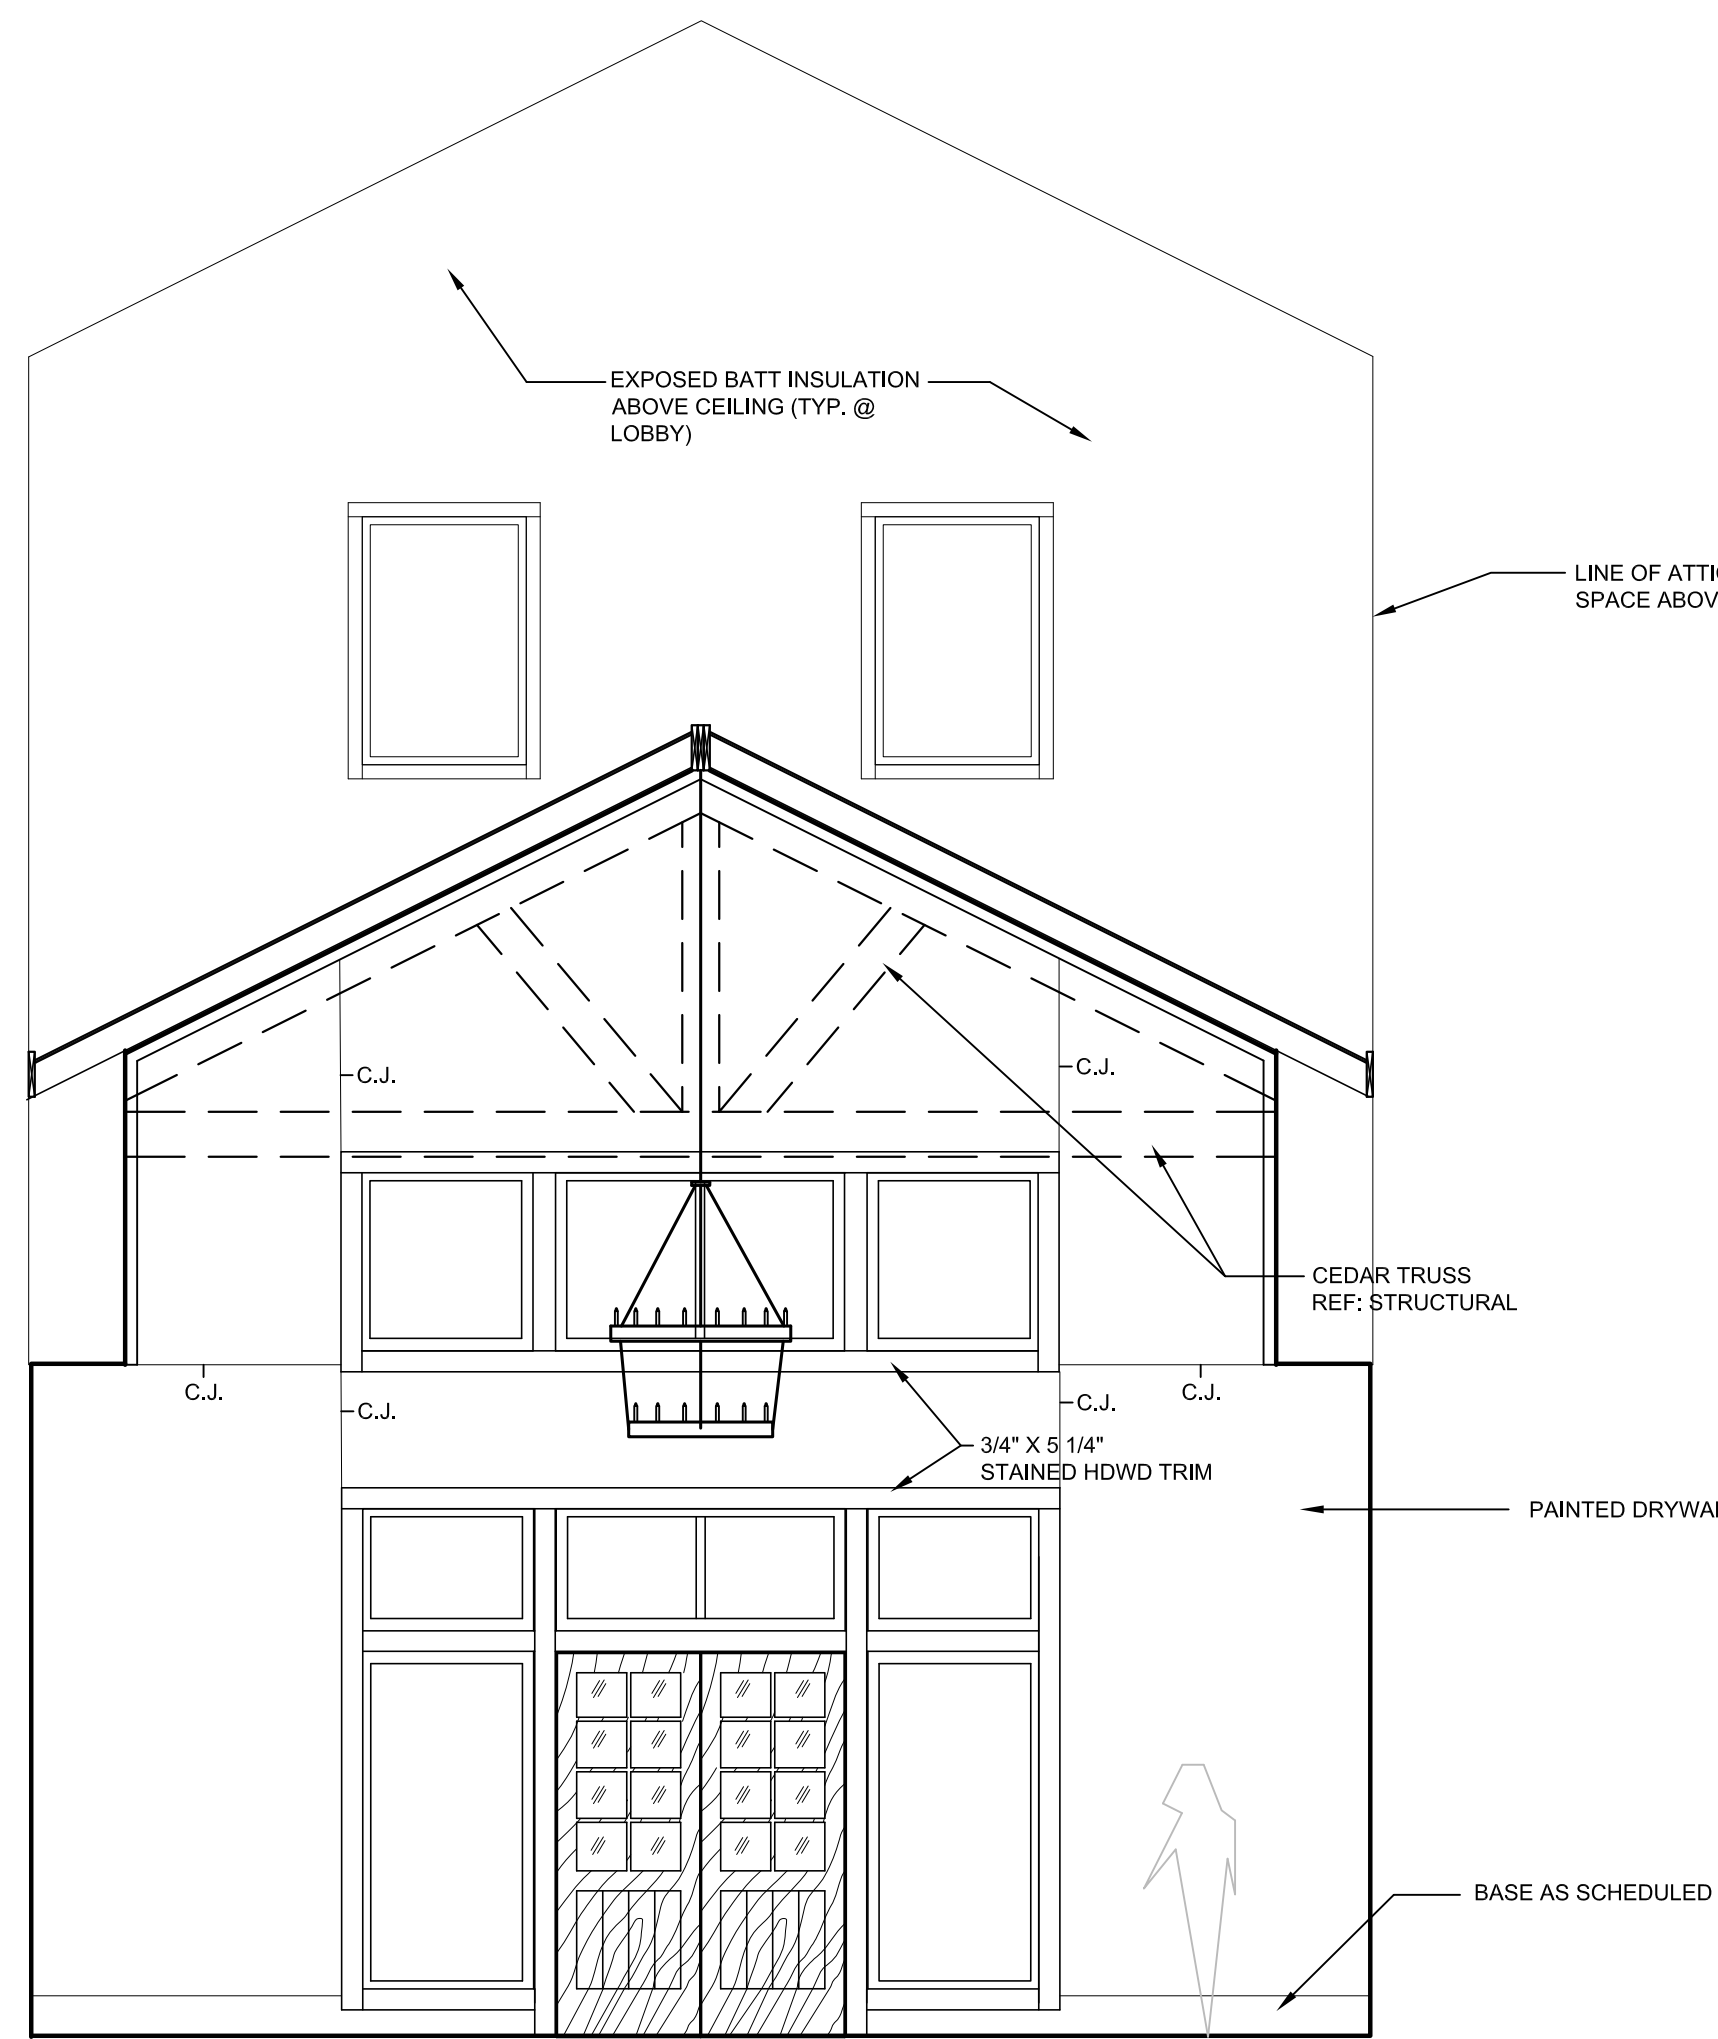

9 LOBBY SOUTH ELEVATION
SCALE: 1/4" = 1'-0"

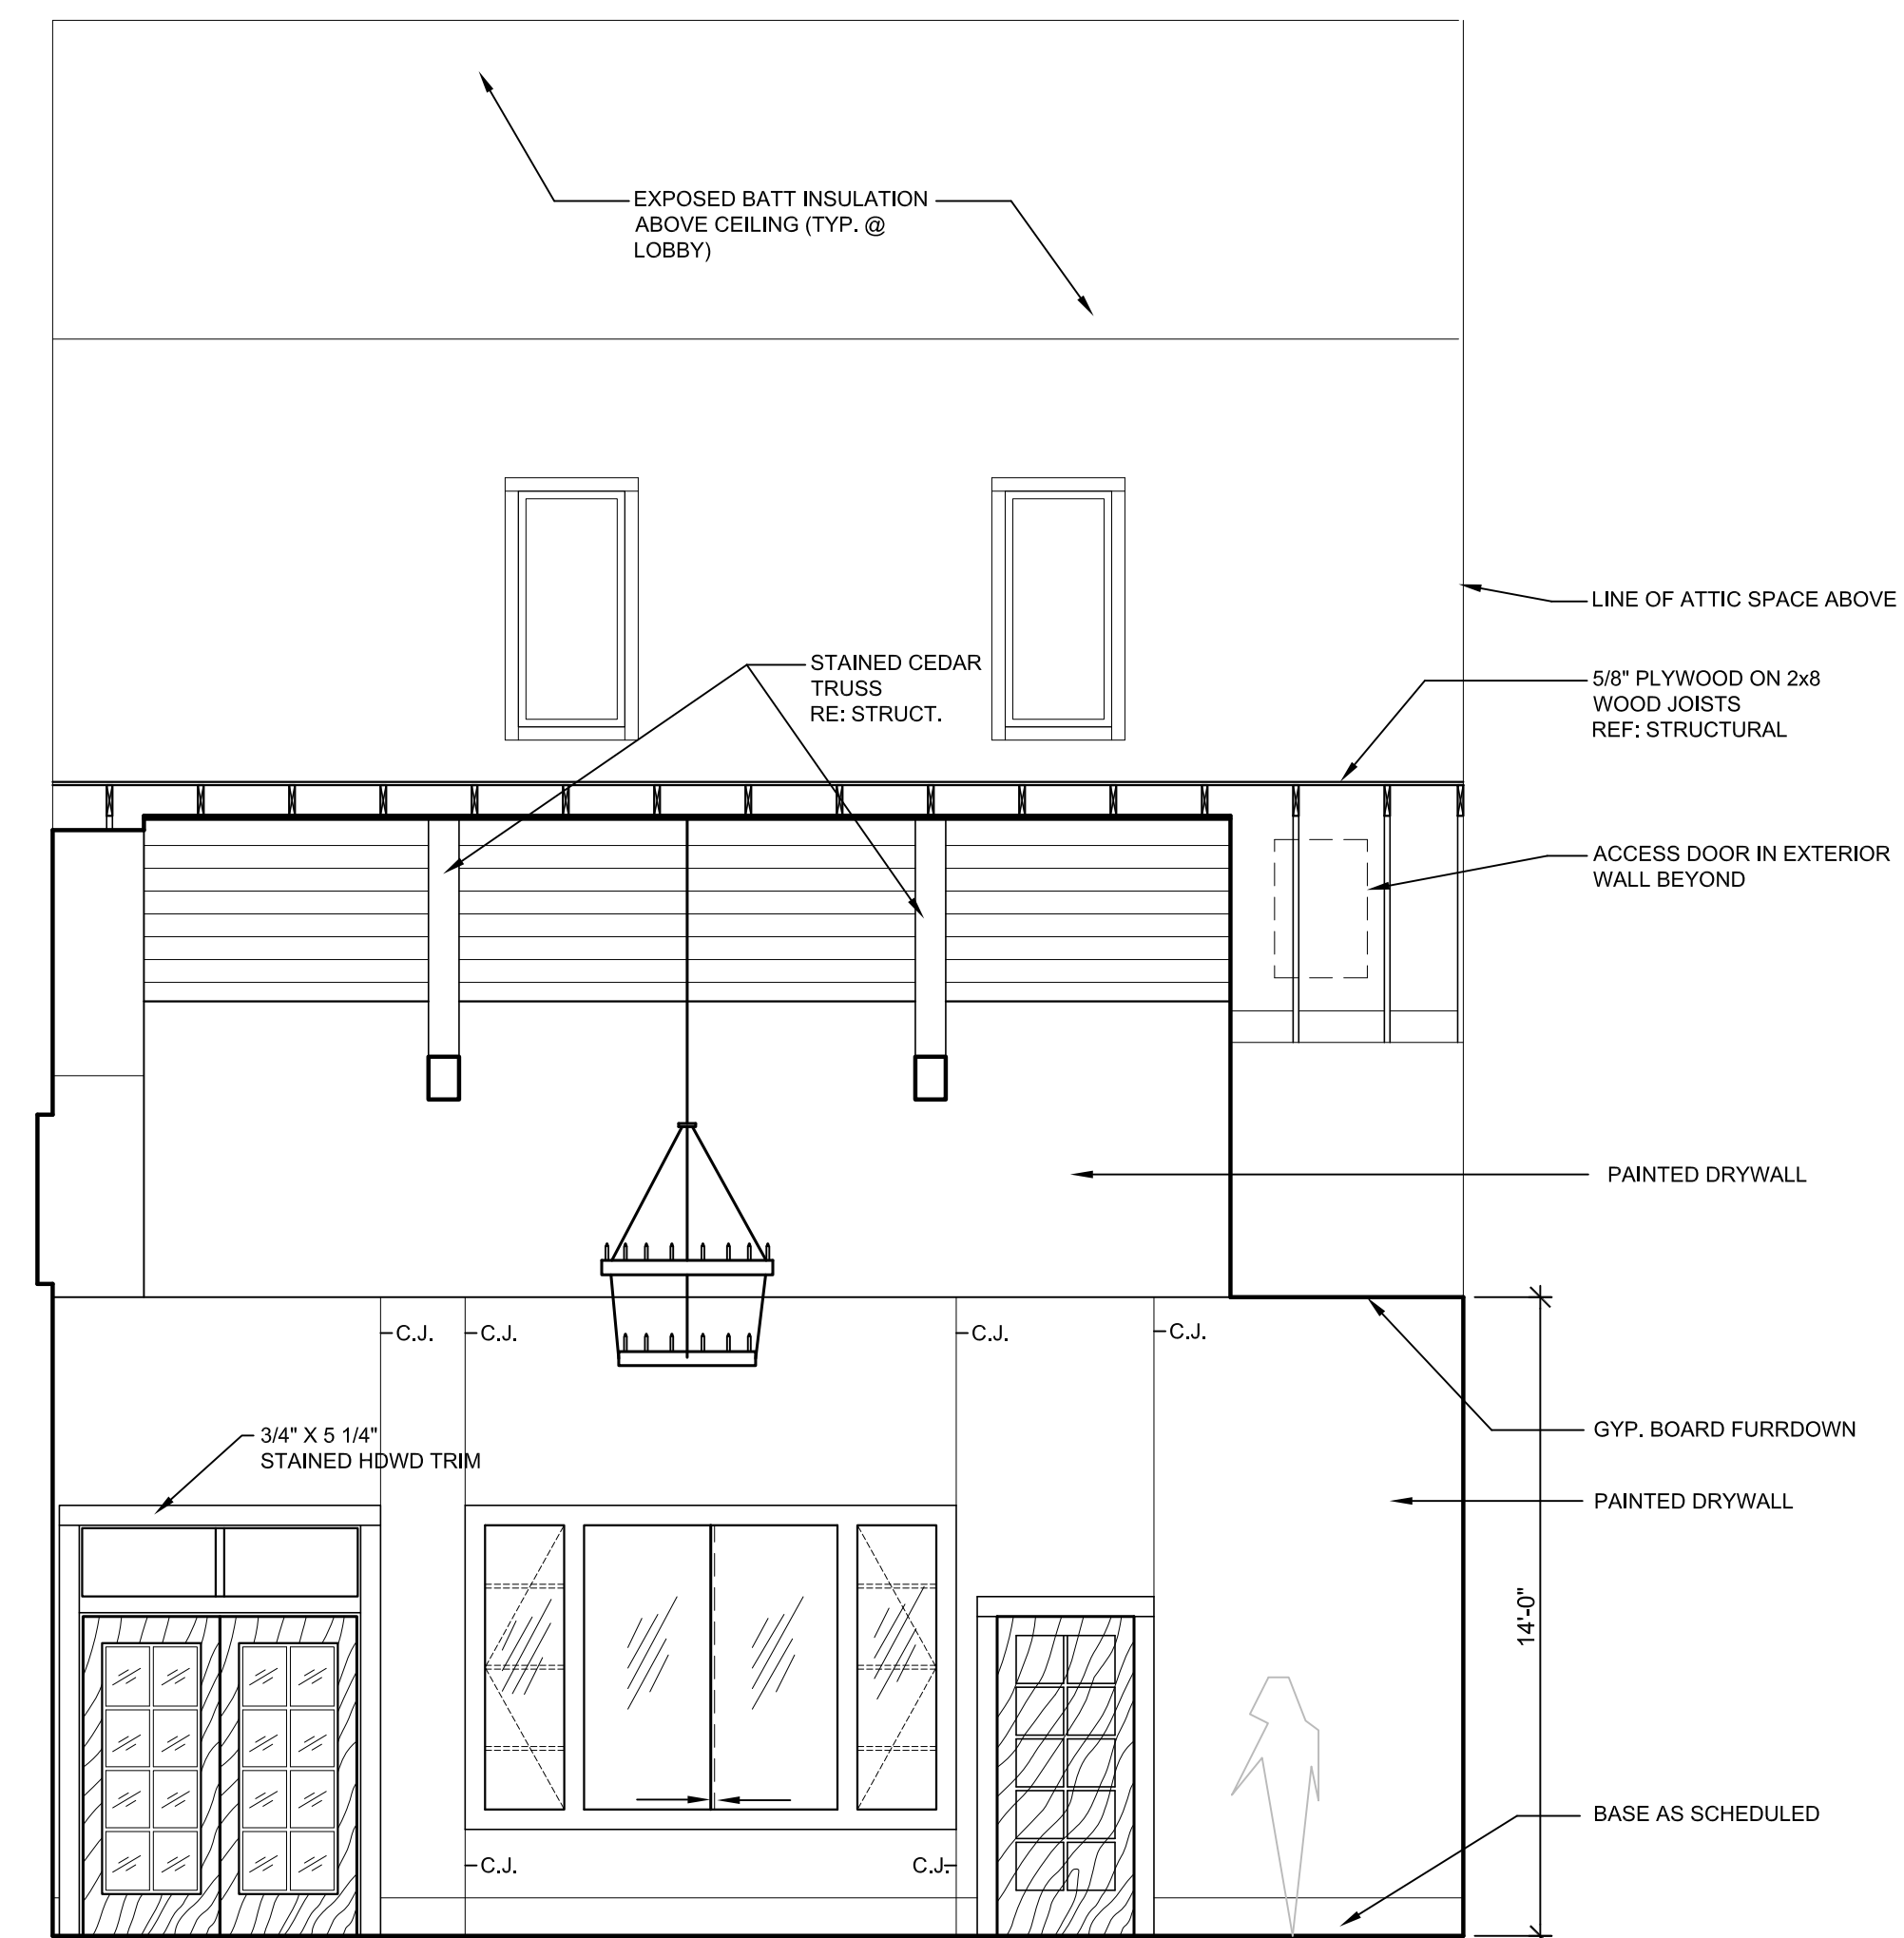


8 LOBBY WEST ELEVATION
SCALE: 1/4" = 1'-0"

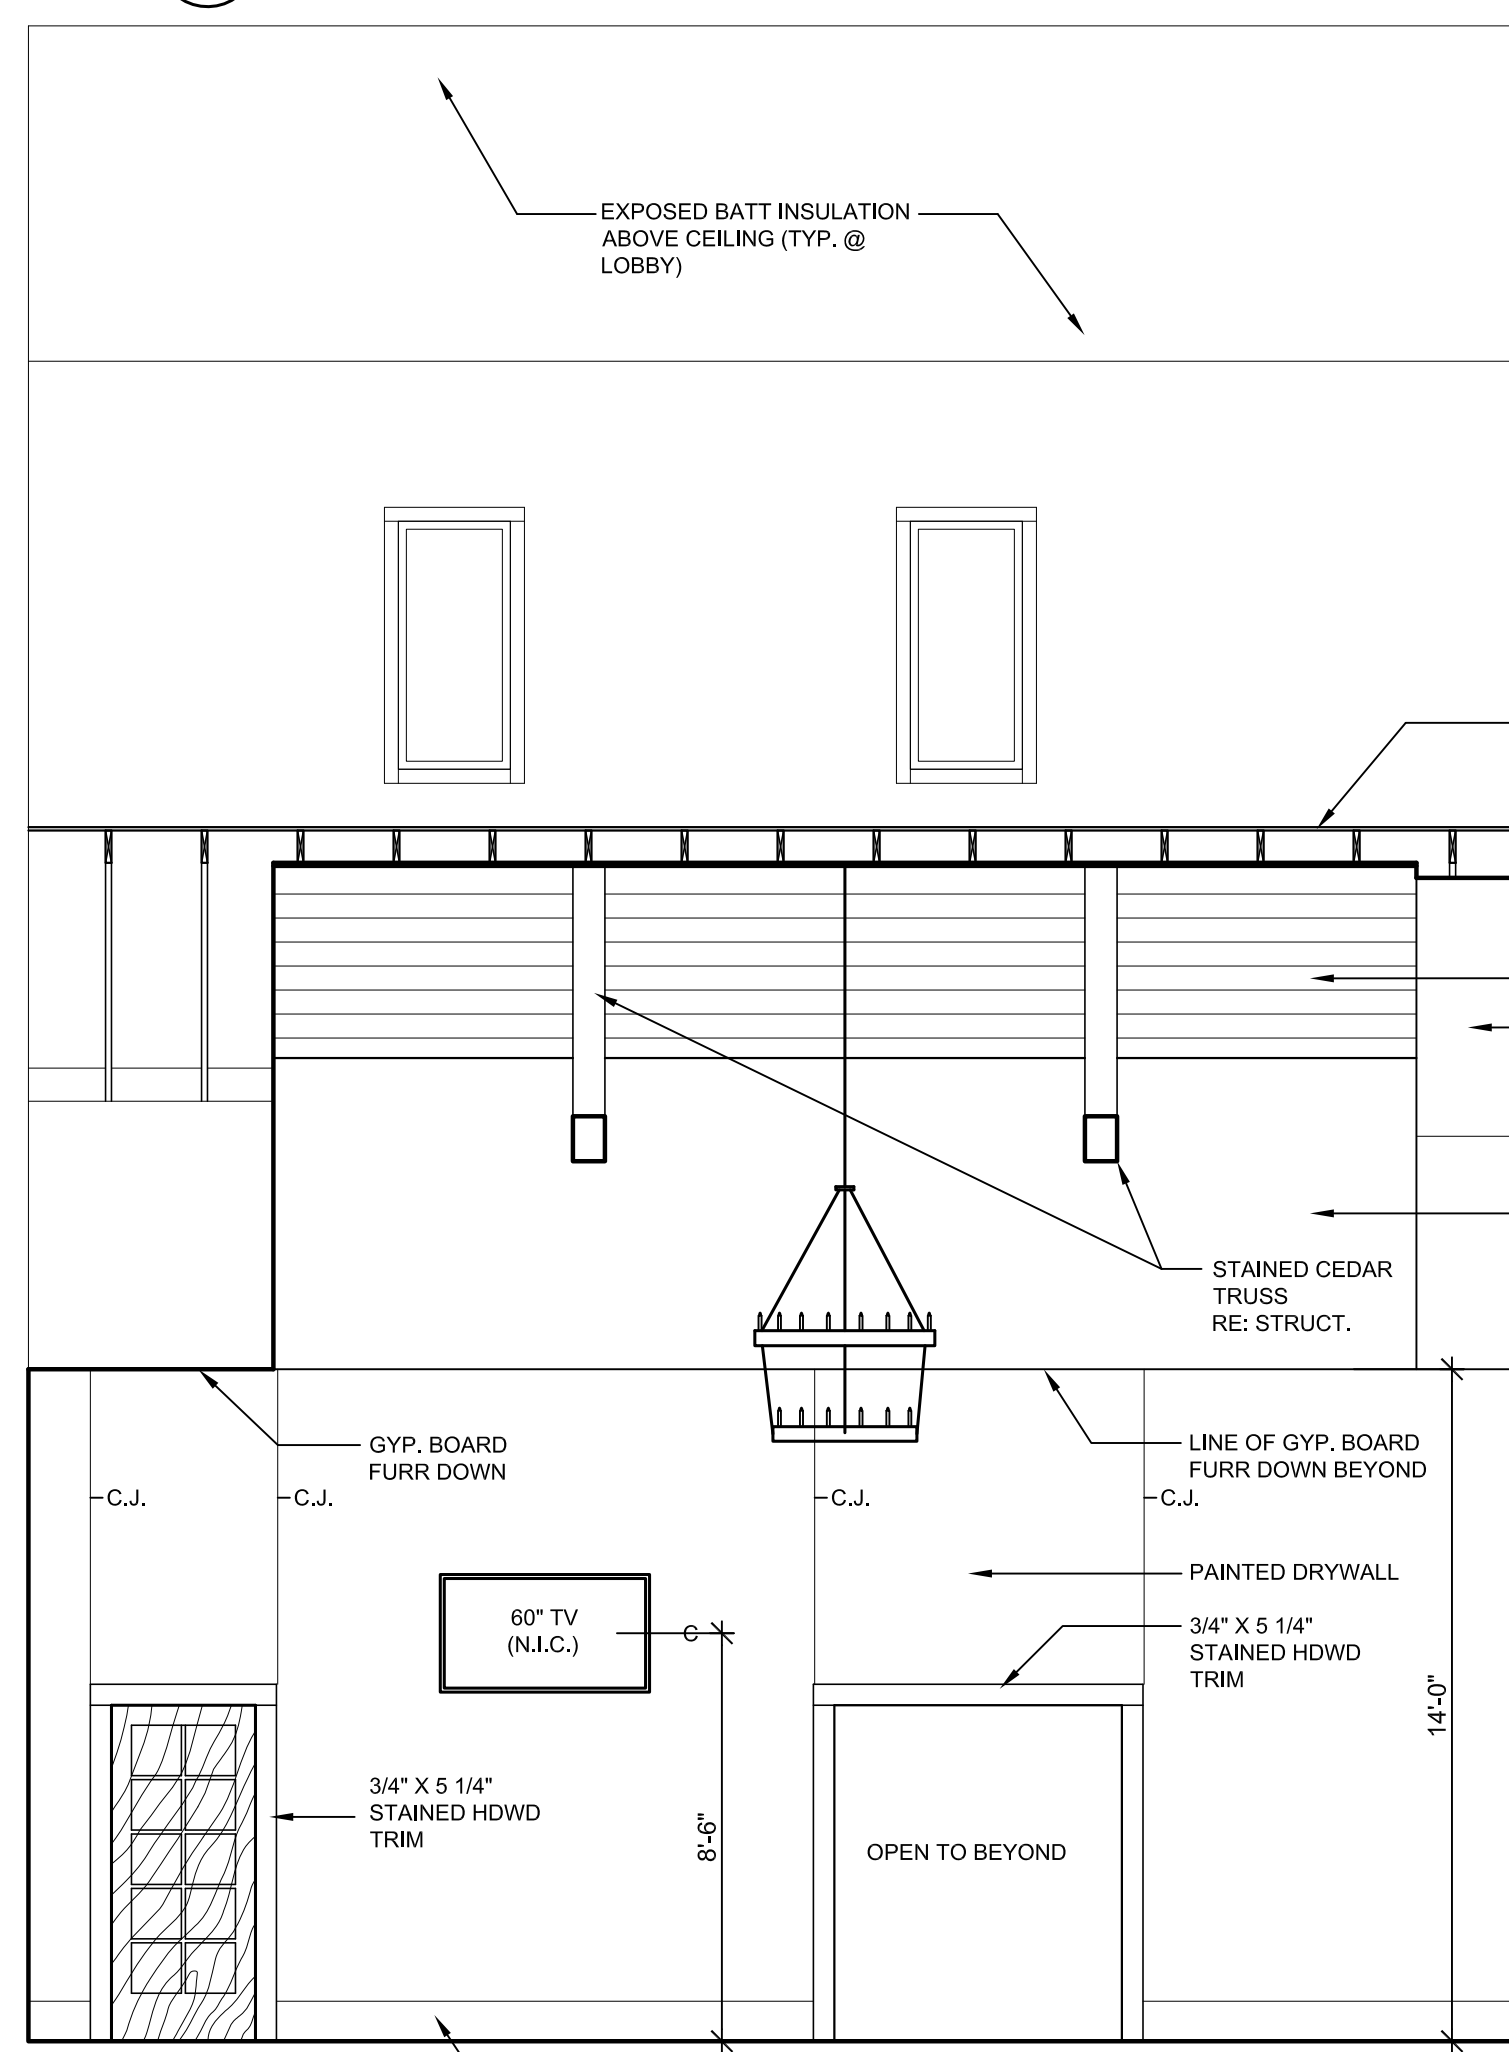


7 LOBBY EAST ELEVATION
SCALE: 1/4" = 1'-0"


GENERAL NOTE: PROVIDE BLOCKING FOR SUPPORTING ALL WALL MOUNTED TV'S. BLOCKING BY G.C. - TV'S ARE PROVIDED AND INSTALLED BY OWNER -

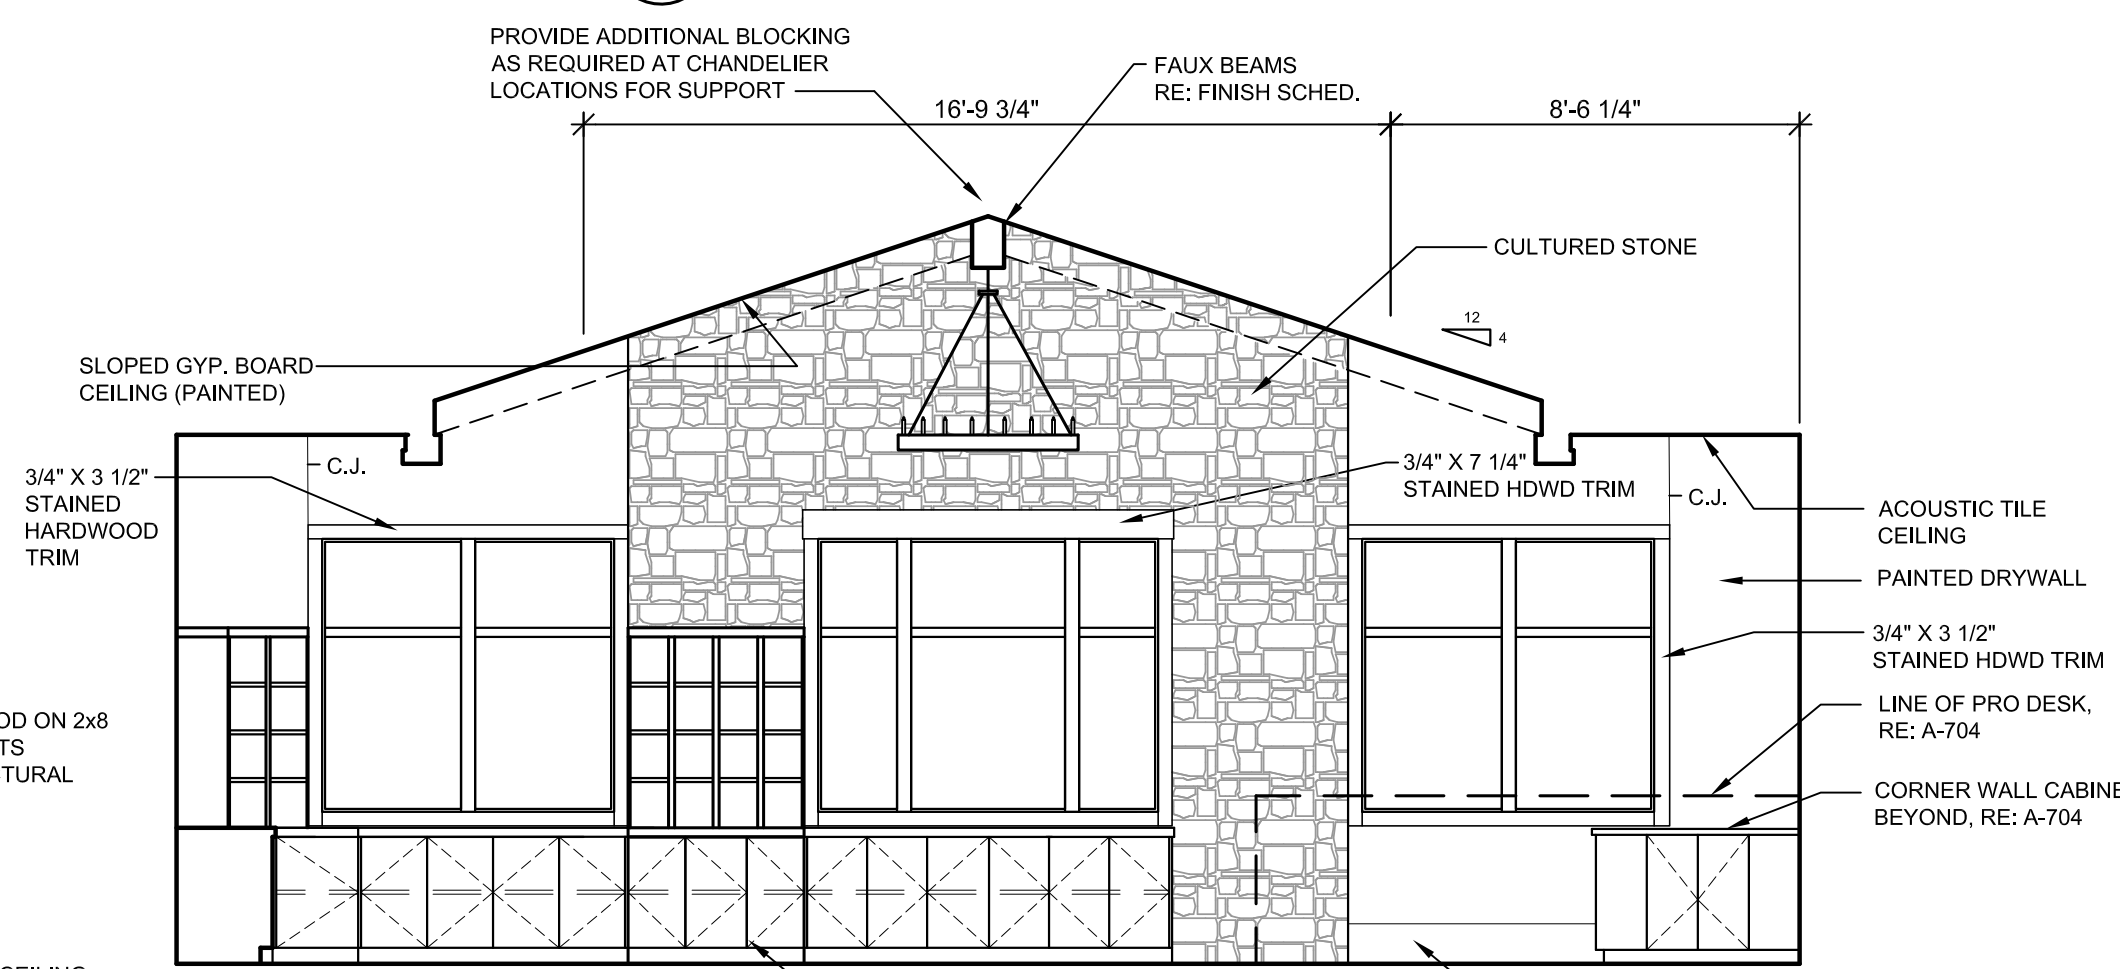


6 PRO SHOP SOUTH ELEVATION
SCALE: 1/4" = 1'-0"

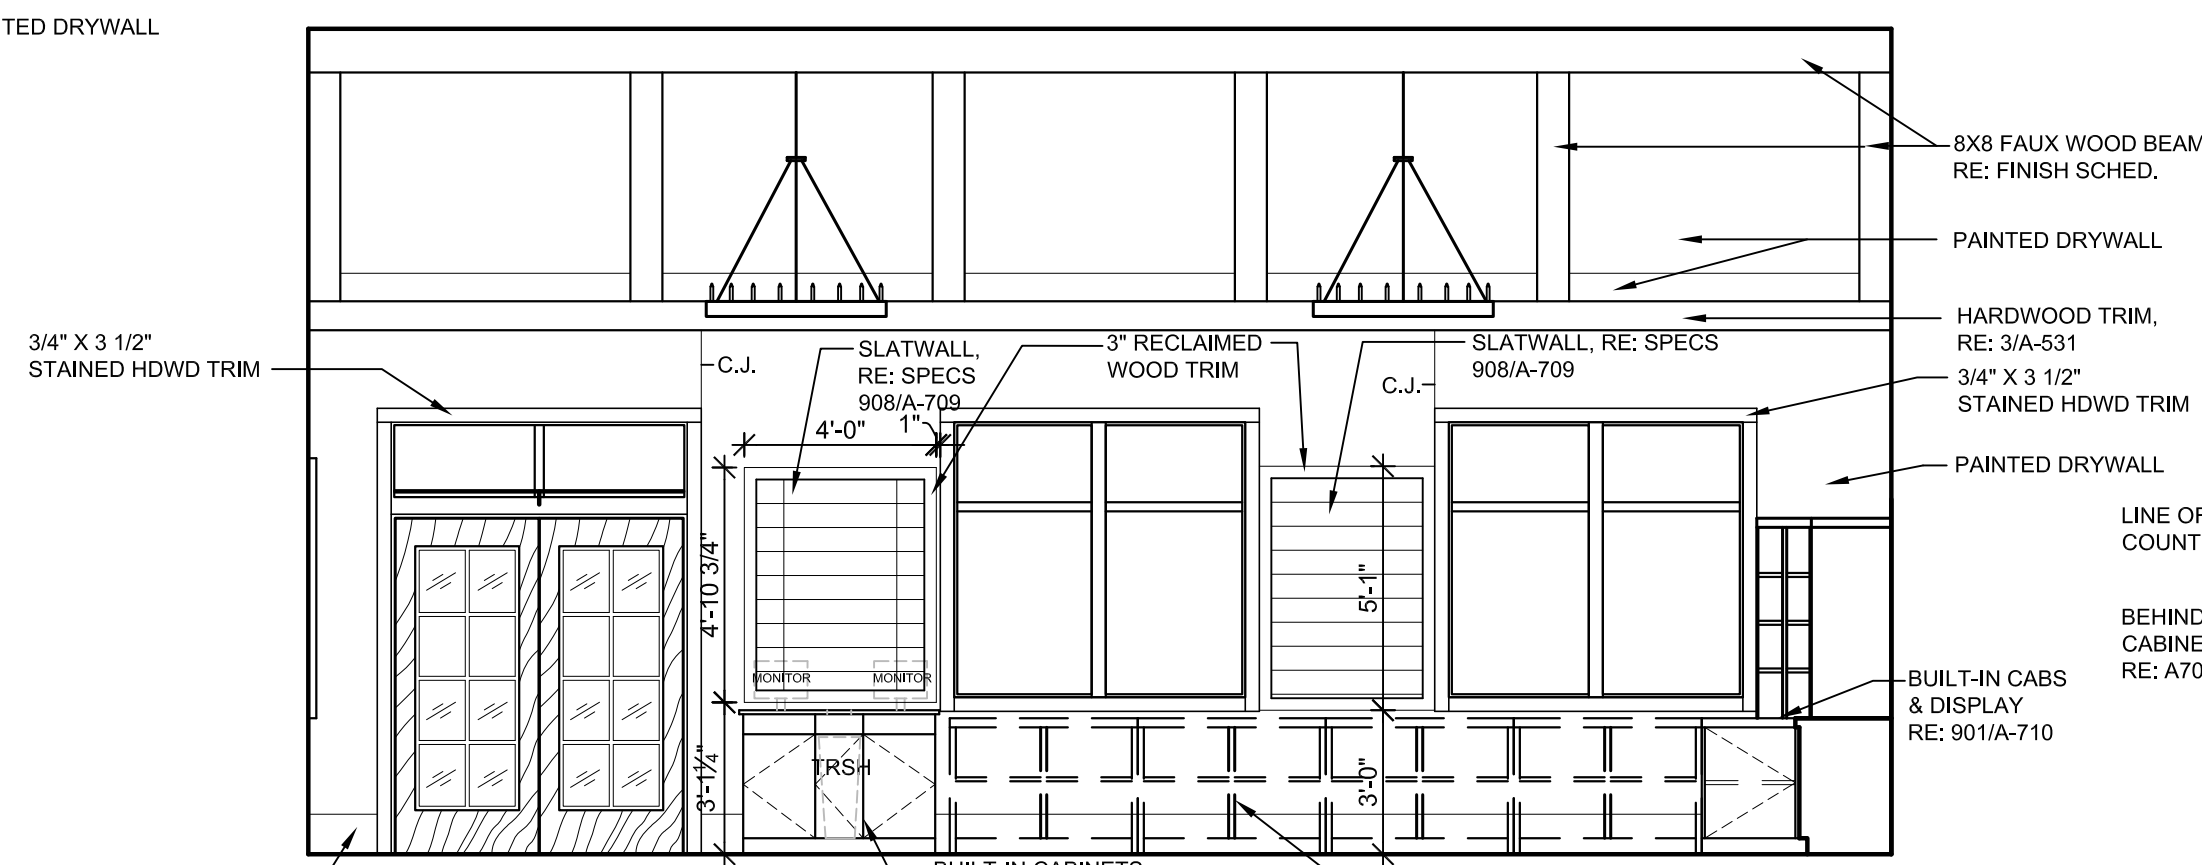


4 PRO SHOP EAST ELEVATION
SCALE: 1/4" = 1'-0"

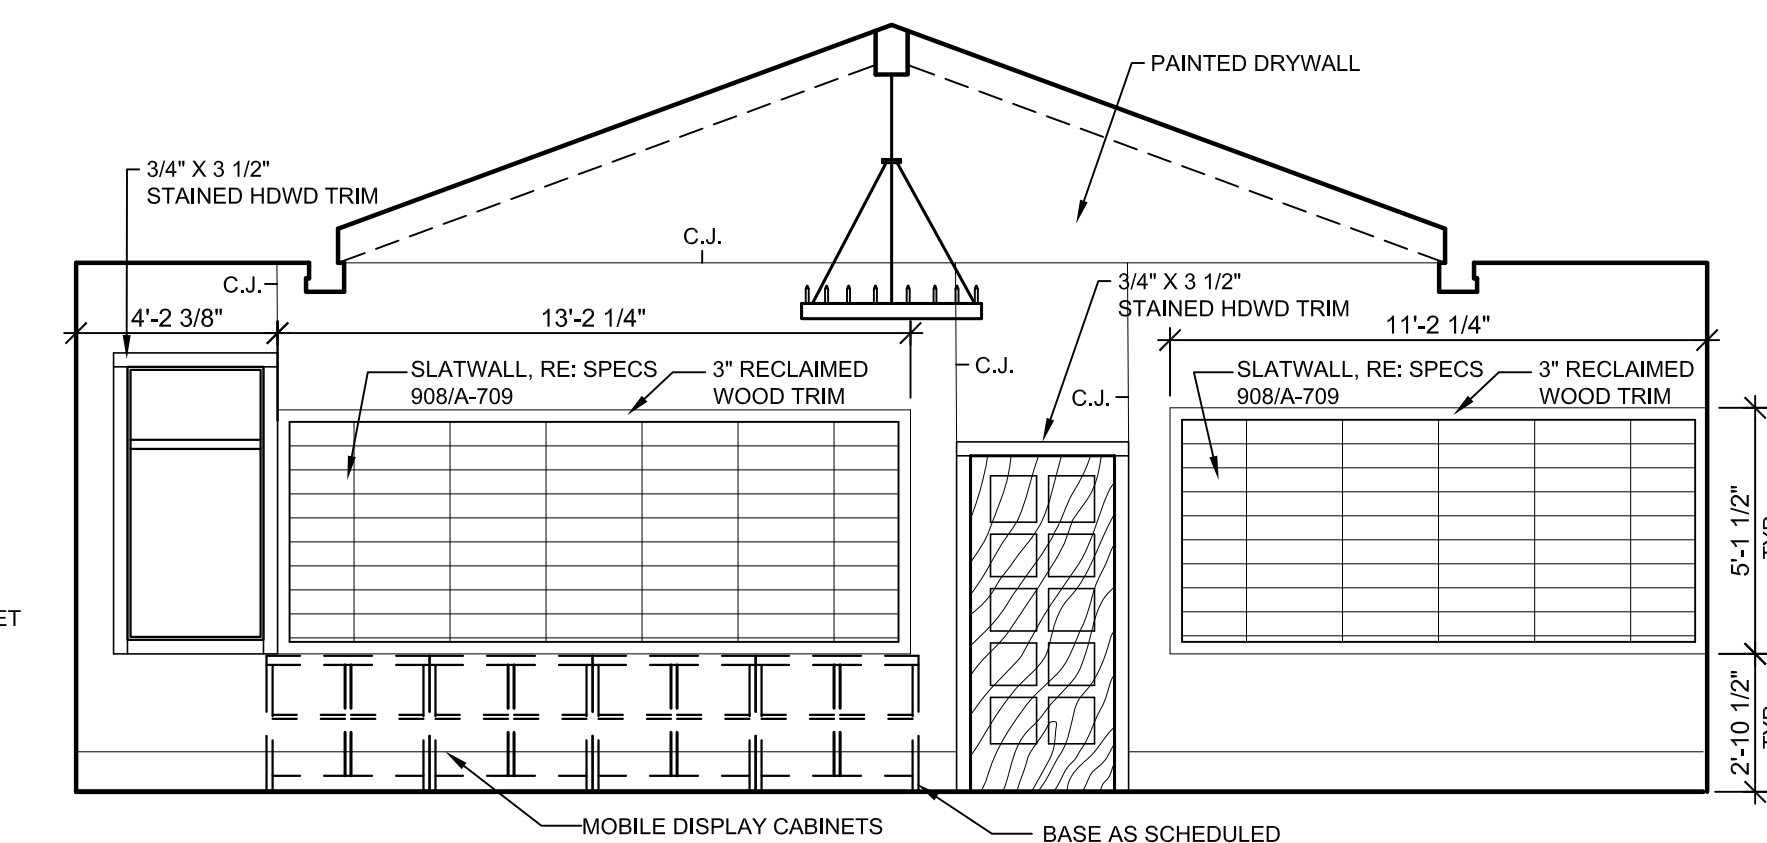


5 PRO SHOP NORTH ELEVATION
SCALE: 1/4" = 1'-0"

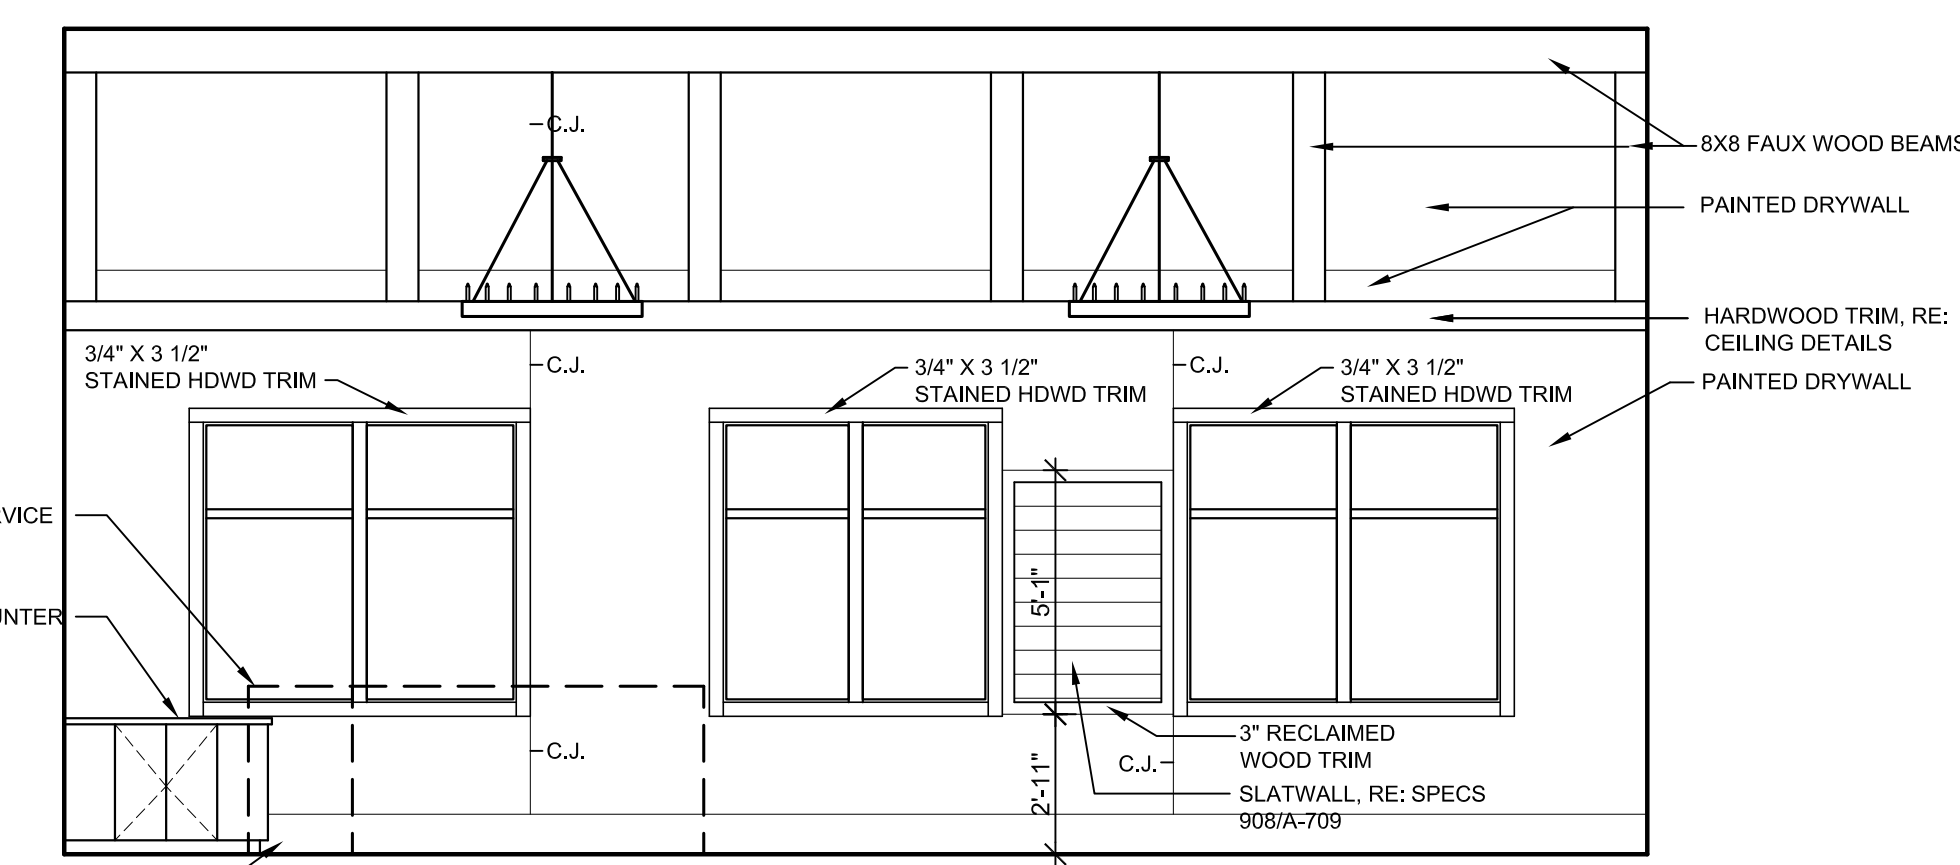

3 PRO SHOP WEST ELEVATION
SCALE: 1/4" = 1'-0"

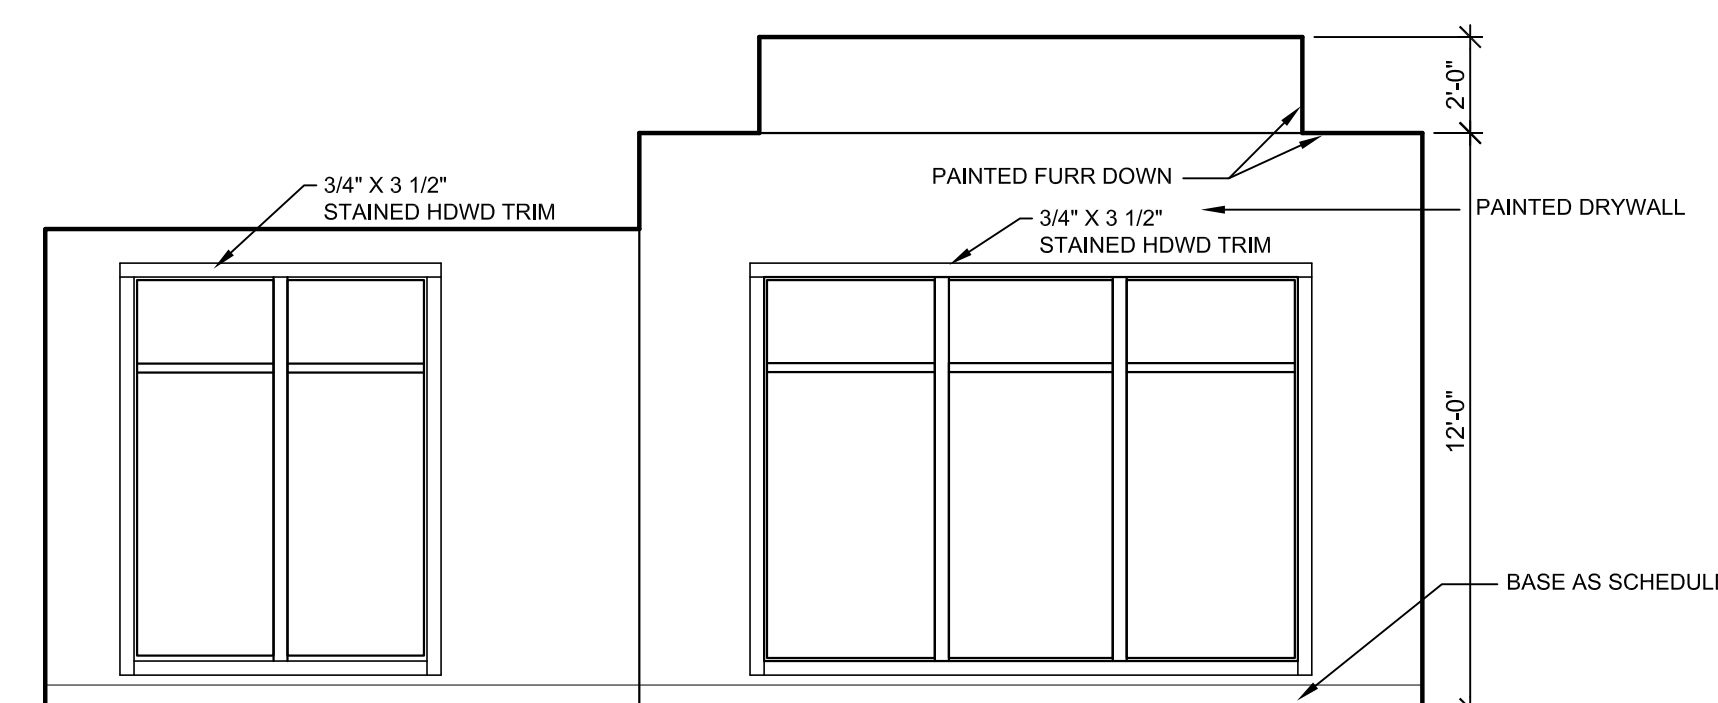

2 BRIDE'S ROOM ELEVATION
SCALE: 1/4" = 1'-0"

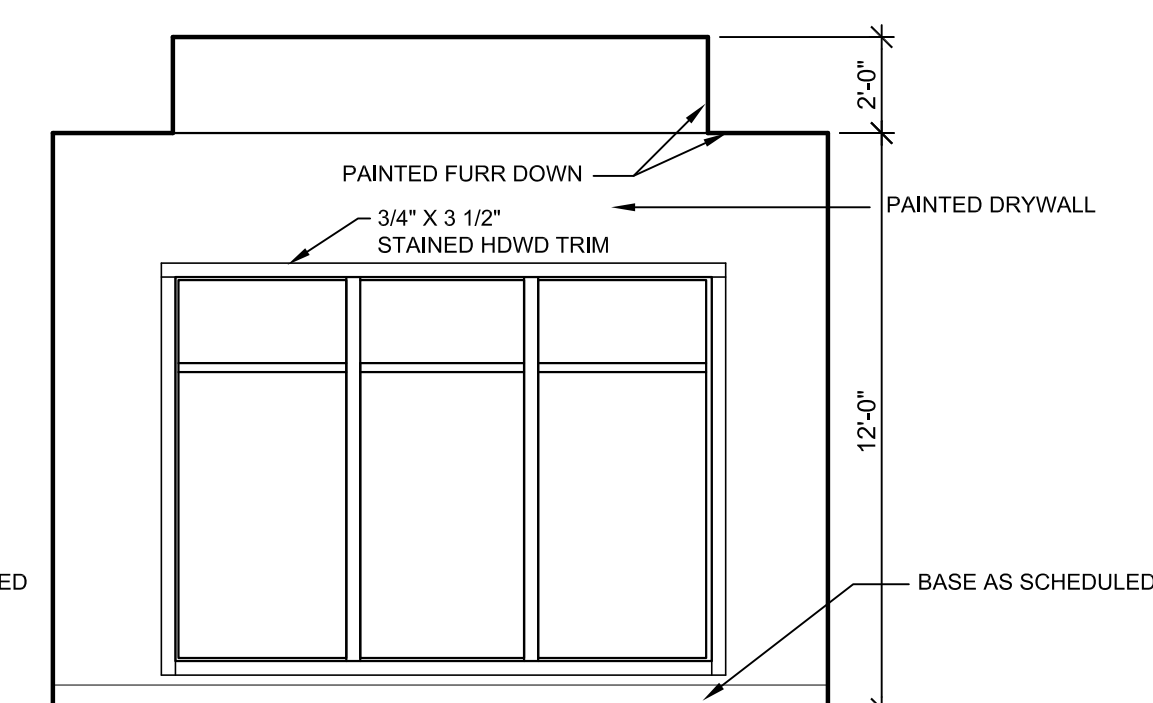

1 BRIDE'S ROOM ELEVATION
SCALE: 1/4" = 1'-0"

Civil Engineer
SCHRIKEL, ROLLINS AND ASSOCIATES, INC.
1161 CORPORATE DRIVE WEST SUITE 200
ARLINGTON, TEXAS 76006
P: 817.649.3216

Mechanical, Electrical, Plumbing Engineer
MEP SYSTEMS
918 DRAGON STREET
DALLAS, TEXAS 75207
P: 214.915.0929

Structural Engineer
RONALD A. ROBERTS ASSOCIATES, INC.
2948 N. STEMMONS FREEWAY
DALLAS, TEXAS 75217
P: 214.637.6299

Kitchen Consultant
PROFITABLE FOOD FACILITIES
14026 Donor Drive
POWAY, CALIFORNIA 92064
P: 858.748.7333

AV Consultant
ACHIEVE AV, INC.
730 World Dr
CEDAR HILL, TEXAS 75104
P: 214.884.5951



ADDENDUM #1 11-10-2017

No. | Date

Revisions
Project No. 21538.00

Drawn - KLH
- DIM
- KL
- KJM
Architect

Checked - MDS
-
Approved -
-
Engineer

Key:

CONSTRUCTION DOCUMENTS

Title:
INTERIOR ELEVATIONS

Drawing No.
1-202

Issue Date
OCTOBER 25, 2017

© COPYRIGHT REES ASSOCIATES, INC. 2017