



ENLARGED FLOOR PLAN - LOCKER ROOM 3  
SCALE: 1/4" = 1'-0" A2.41

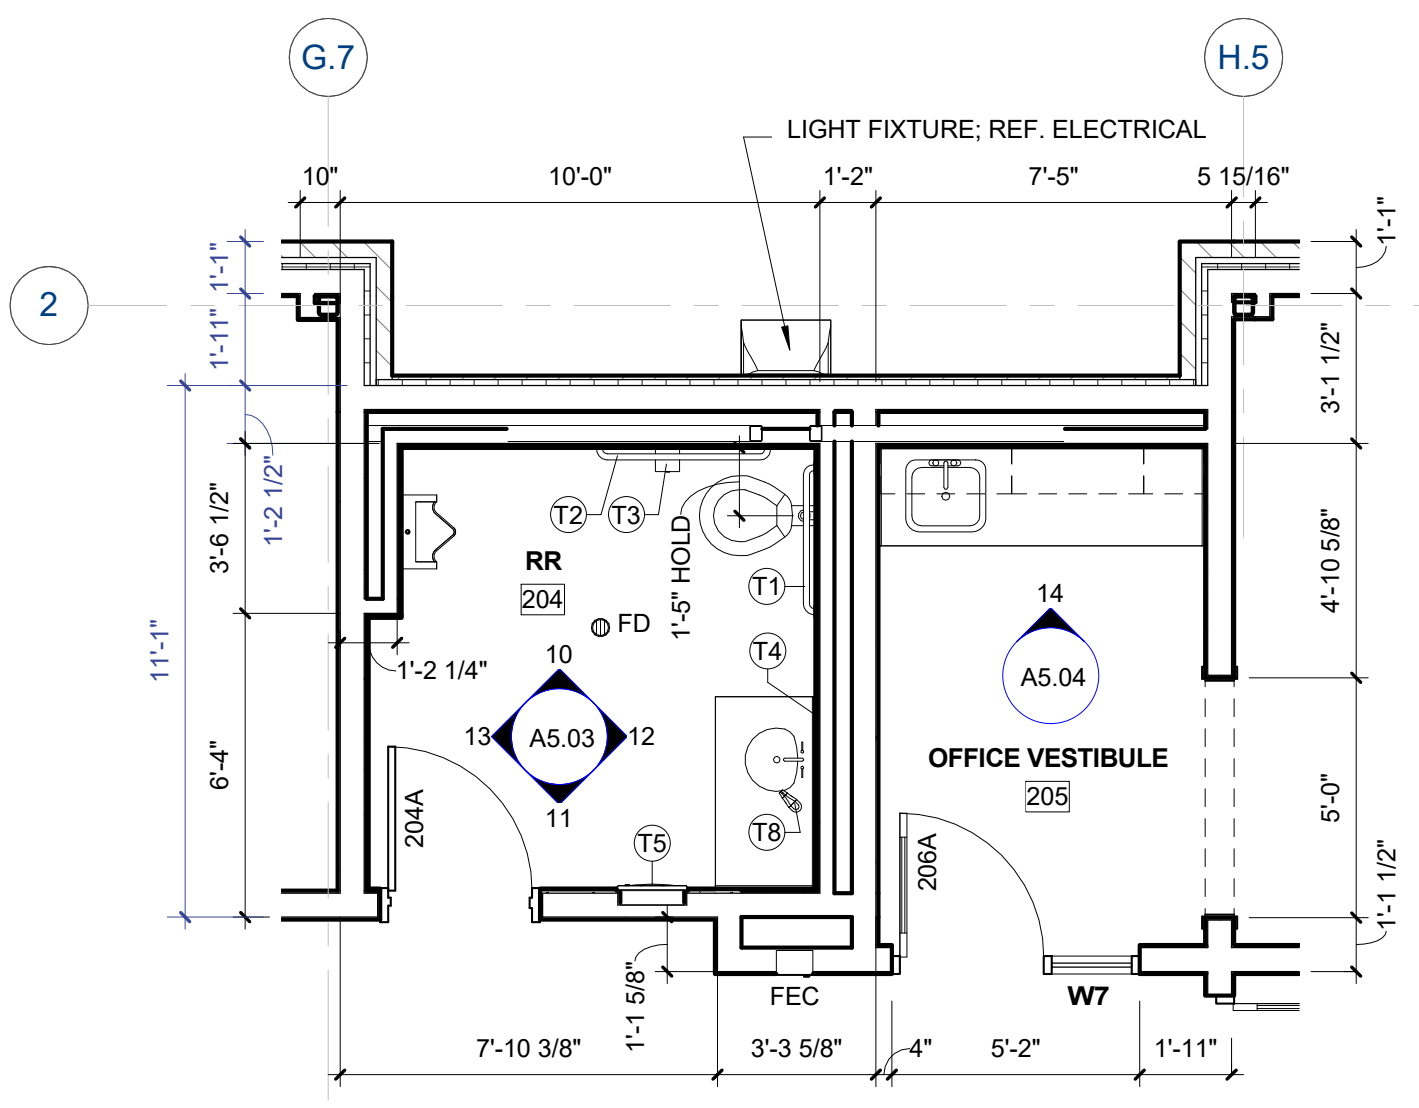

ENLARGED FLOOR PLAN - MEZZANINE RESTROOM 2  
SCALE: 1/4" = 1'-0" A2.41

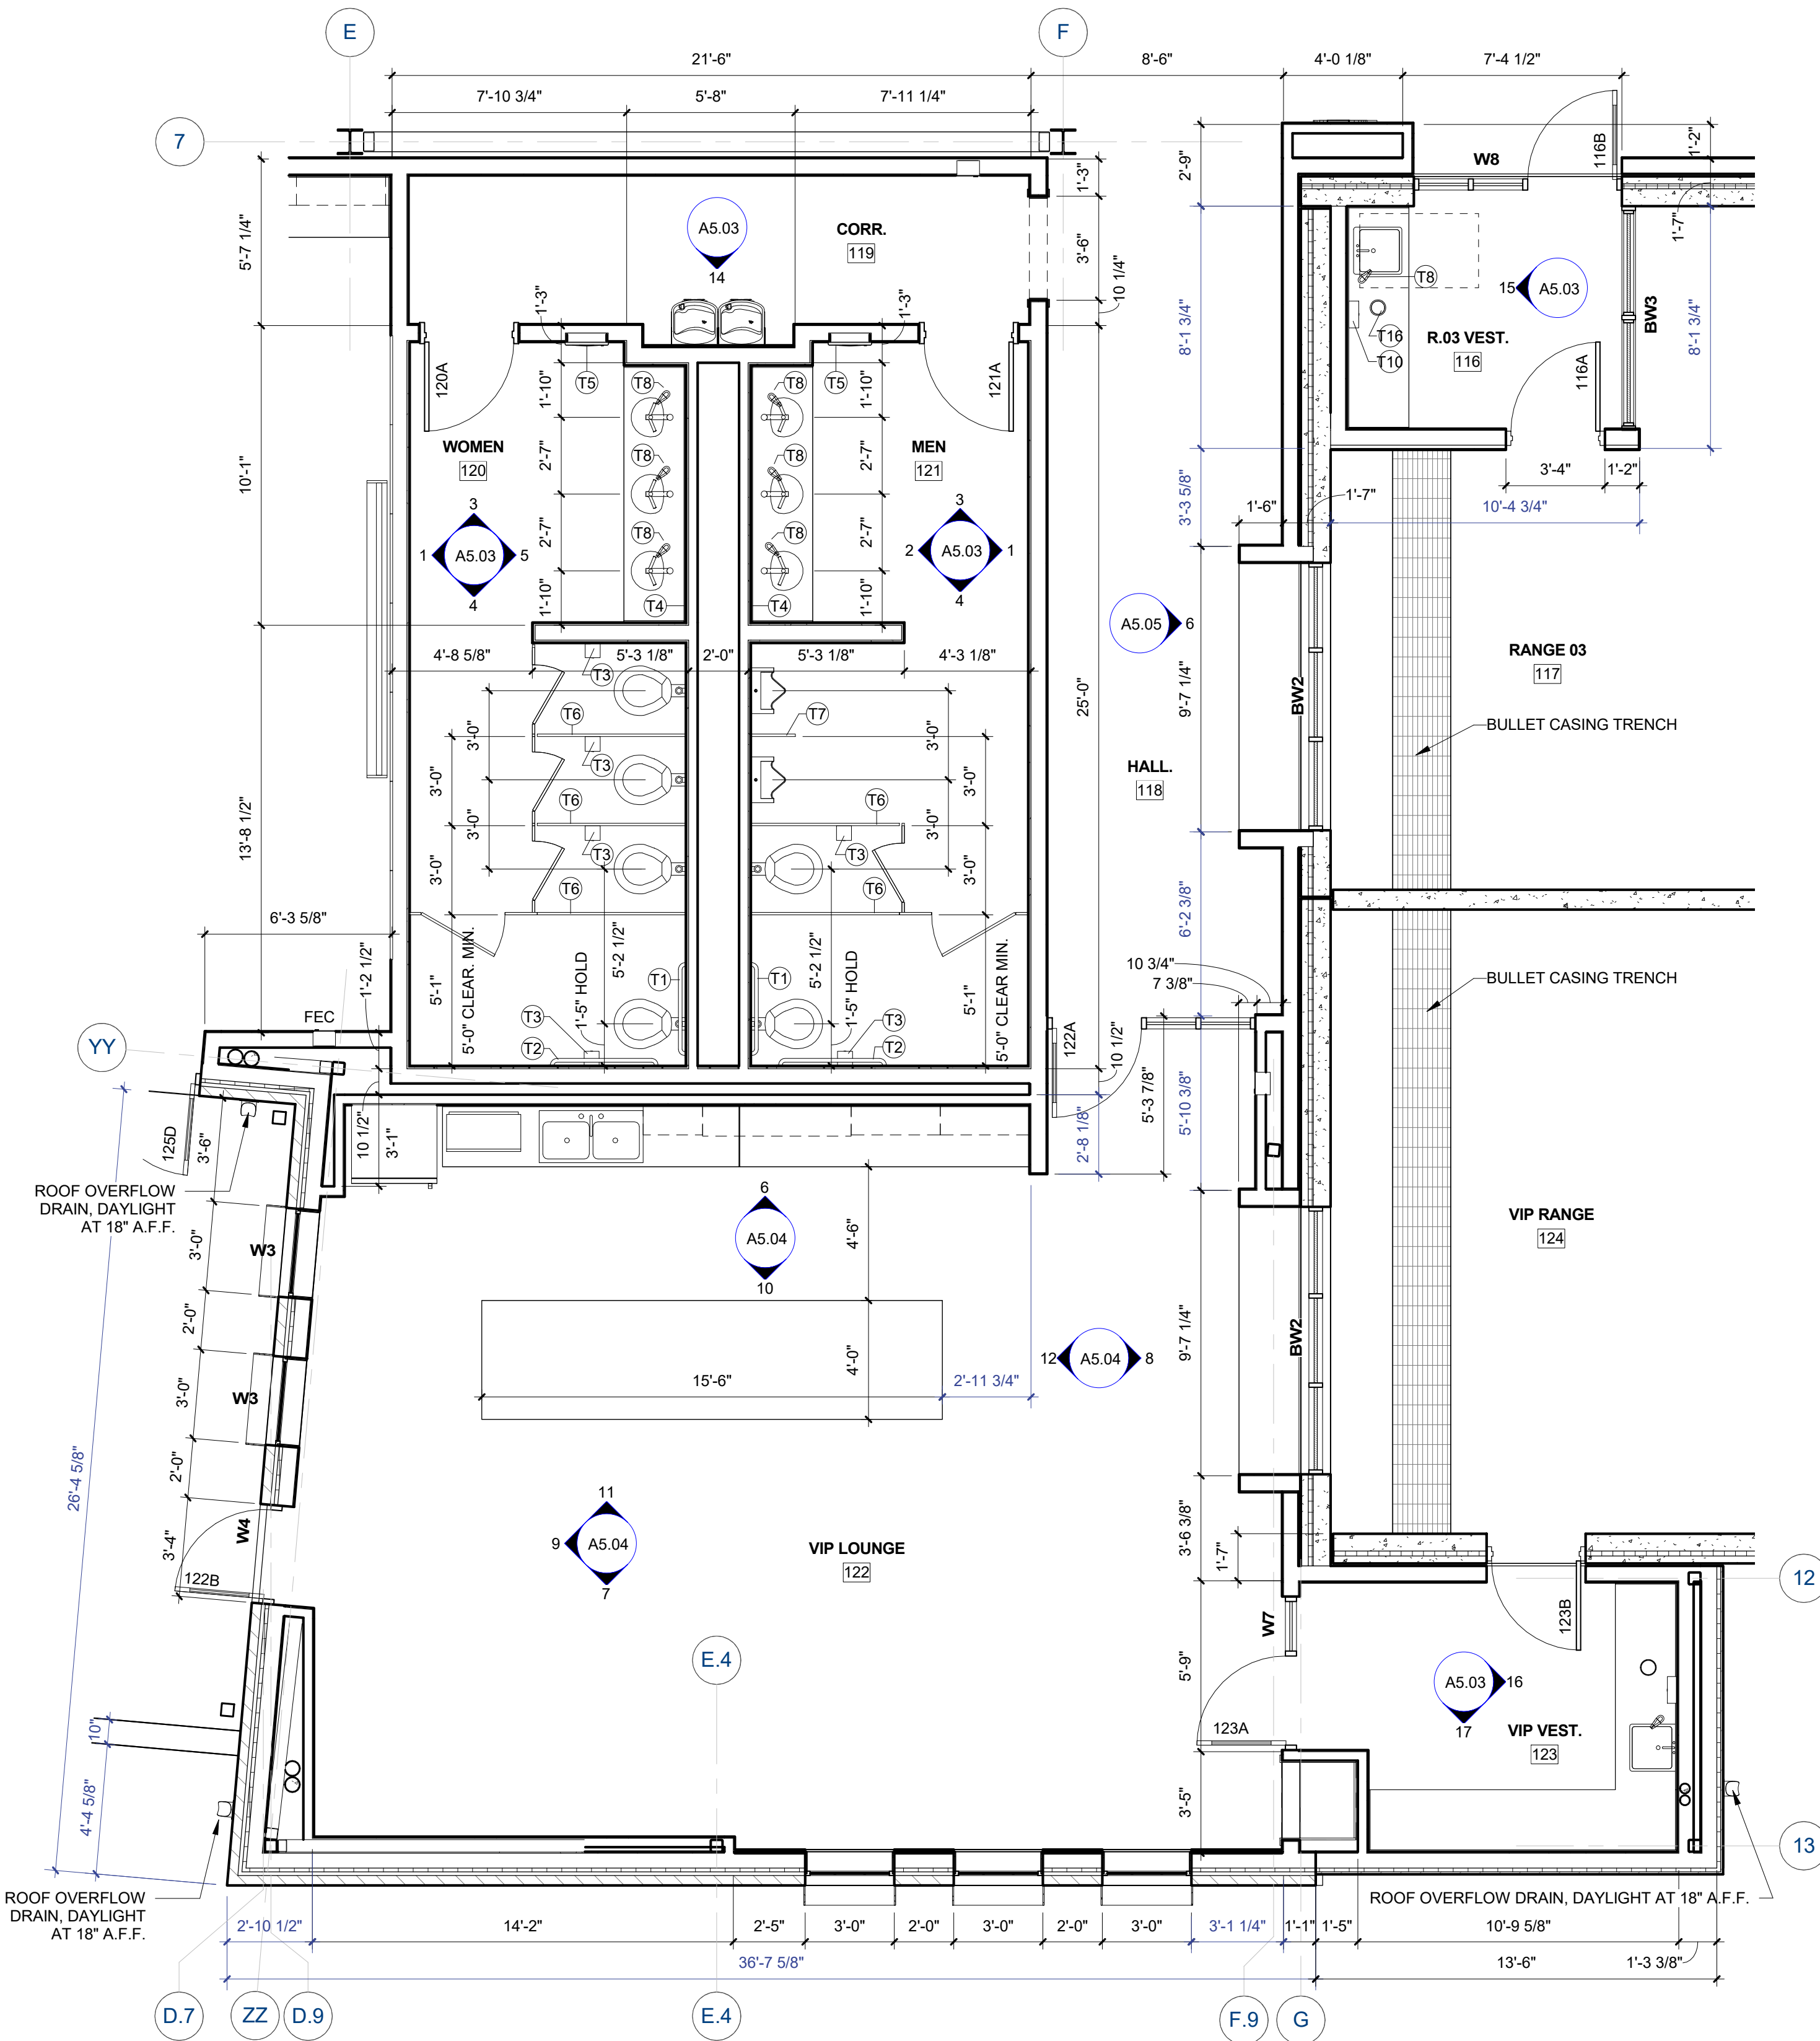

ENLARGED FLOOR PLAN - RR, VIP LOUNGE, RANGE VESTIBULES 1  
SCALE: 1/4" = 1'-0" A2.41


TOILET ACCESSORIES LEGEND		TOILET ACCESSORIES LEGEND	
KEY	DESCRIPTION	KEY	DESCRIPTION
T1	1 1/2" DIAMETER STAINLESS STEEL 36" LONG GRAB BAR WITH SNAP FLANGE. BOBRICK B-5806.99-36	T9	SHOWER CURTAIN ROD. BOBRICK B-6047X36
T2	1 1/2" DIAMETER STAINLESS STEEL 42" LONG GRAB BAR WITH SNAP FLANGE. BOBRICK B-5806.99-42	T10	SURFACE MOUNT PAPER TOWEL DISPENSER. BOBRICK - B-29744.
T3	2 ROLL SURFACE MOUNTED TOILET PAPER DISPENSER. BOBRICK B-4288	T11	ROBE HOOK. BOBRICK - B-6727
T4	MIRROR - SIZE PER ELEVATION.	T12	TOWEL BAR. BOBRICK - B-530X24
T5	FULLY RECESSED PAPER TOWEL DISPENSER & WASTE RECEPTACLE. BOBRICK B-4369	T13	MOP HOLDER AND SHELF. BOBRICK - B239X34
T6	CEILING MOUNTED TOILET PARTITION. REFERENCE SPECIFICATIONS.	T14	SHOWER GRAB BAR 18". BOBRICK B-5806.99-18
T7	URINAL SCREEN. REFERENCE SPECIFICATIONS.	T15	SHOWER GRAB BAR. SIZE PER SHOWER WALL.
T8	MANUAL COUNTER MOUNTED SOAP DISPENSER. BOBRICK B-823.	T16	COUNTER-TOP MOUNTED WASTE CHUTE. BOBRICK - B-529.

**NOTES:**  
 1. CONTRACTOR TO COORDINATE BLOCKING IN WALLS AS REQUIRED FOR TOILET ACCESSORIES.  
 2. ALL MOUNTING HEIGHTS AND CLEARANCES SHALL MEET TAS REQUIREMENTS.  
 3. SLOPE FLOOR TO DRAINS. TOTAL SLOPE OF FLOORS SHALL NOT EXCEED SLOPE OF 1:50 IN ANY DIRECTION.  
 4. ALL 'CLEAR' AND 'HOLD' DIMENSIONS ARE FROM FINISHED FACE TO FINISHED FACE OF MATERIAL.

NOT FOR REGULATORY APPROVAL, PERMITTING, OR CONSTRUCTION

JIM THARP  
01 DECEMBER 2017  
DRAWINGS, SPECIFICATIONS AND OTHER DOCUMENTS, PREPARED BY OXLEY WILLIAMS THARP ARCHITECTS, PLLC ARE INSTRUMENTS OF SERVICE FOR USE SOLELY WITH RESPECT TO THIS PROJECT. THIS INCLUDES DOCUMENTS IN ELECTRONIC FORM. OXLEY WILLIAMS THARP ARCHITECTS, PLLC SHALL BE DEEMED THE AUTHORS AND OWNERS OF THEIR RESPECTIVE INSTRUMENTS OF SERVICE AND SHALL RETAIN ALL COMMON LAW, STATUTORY AND OTHER RESERVED RIGHTS, INCLUDING COPYRIGHTS. THE INSTRUMENTS OF SERVICE SHALL NOT BE USED BY THE OWNER FOR FUTURE ADDITIONS OR ALTERATIONS TO THIS PROJECT OR FOR OTHER PROJECTS, WITHOUT THE PRIOR WRITTEN AGREEMENT OF OXLEY WILLIAMS THARP ARCHITECTS, PLLC. ANY UNAUTHORIZED USE OF THE INSTRUMENTS OF SERVICE SHALL BE WITHOUT LIABILITY TO OXLEY WILLIAMS THARP ARCHITECTS, PLLC AND ITS CONSULTANTS.

Revision Schedule		
Rev. #	Revision Description	Revision Date

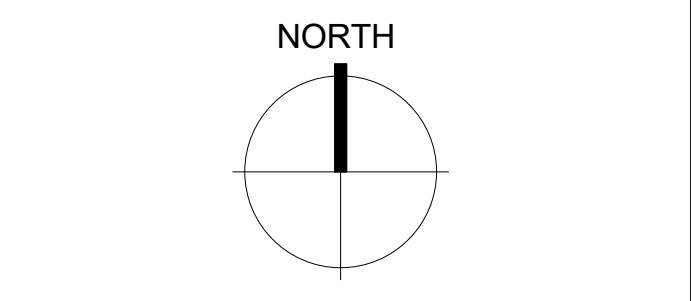

OWT ARCHITECTS  
509 PECAN STREET SUITE 100  
FORT WORTH, TX 76102  
817.993.9844  
www.owtarchitects.com

TEXAS GUN EXPERIENCE  
1901 SOUTH MAIN STREET  
GRAPEVINE, TEXAS 76051

ENLARGED FLOOR PLANS

A2.41