

BINNERI PRESBYTERIAN CHURCH
RICHARDSON, TX
 1301 ABRAMS RD.
 ROCHARDSON, TEXAS 75081




COPYRIGHT
 THESE DRAWINGS ARE THE PROPERTY OF
 POOLE+DRENNAN DESIGN STUDIO AND
 SHALL NOT BE DUPLICATED, DISCLOSED OR
 REUSED WITHOUT THE WRITTEN CONSENT
 OF POOLE+DRENNAN DESIGN STUDIO

DRAWN BY: KJC
 CHECKED BY: DAD
 DATE: 04.12.2017
 REVISIONS:
 CITY COMMENTS 06.12.2017


PROJECT NO.: 16054
 SHEET TITLE:

INTERIOR
 ELEVATIONS


SHEET NO.: A-121

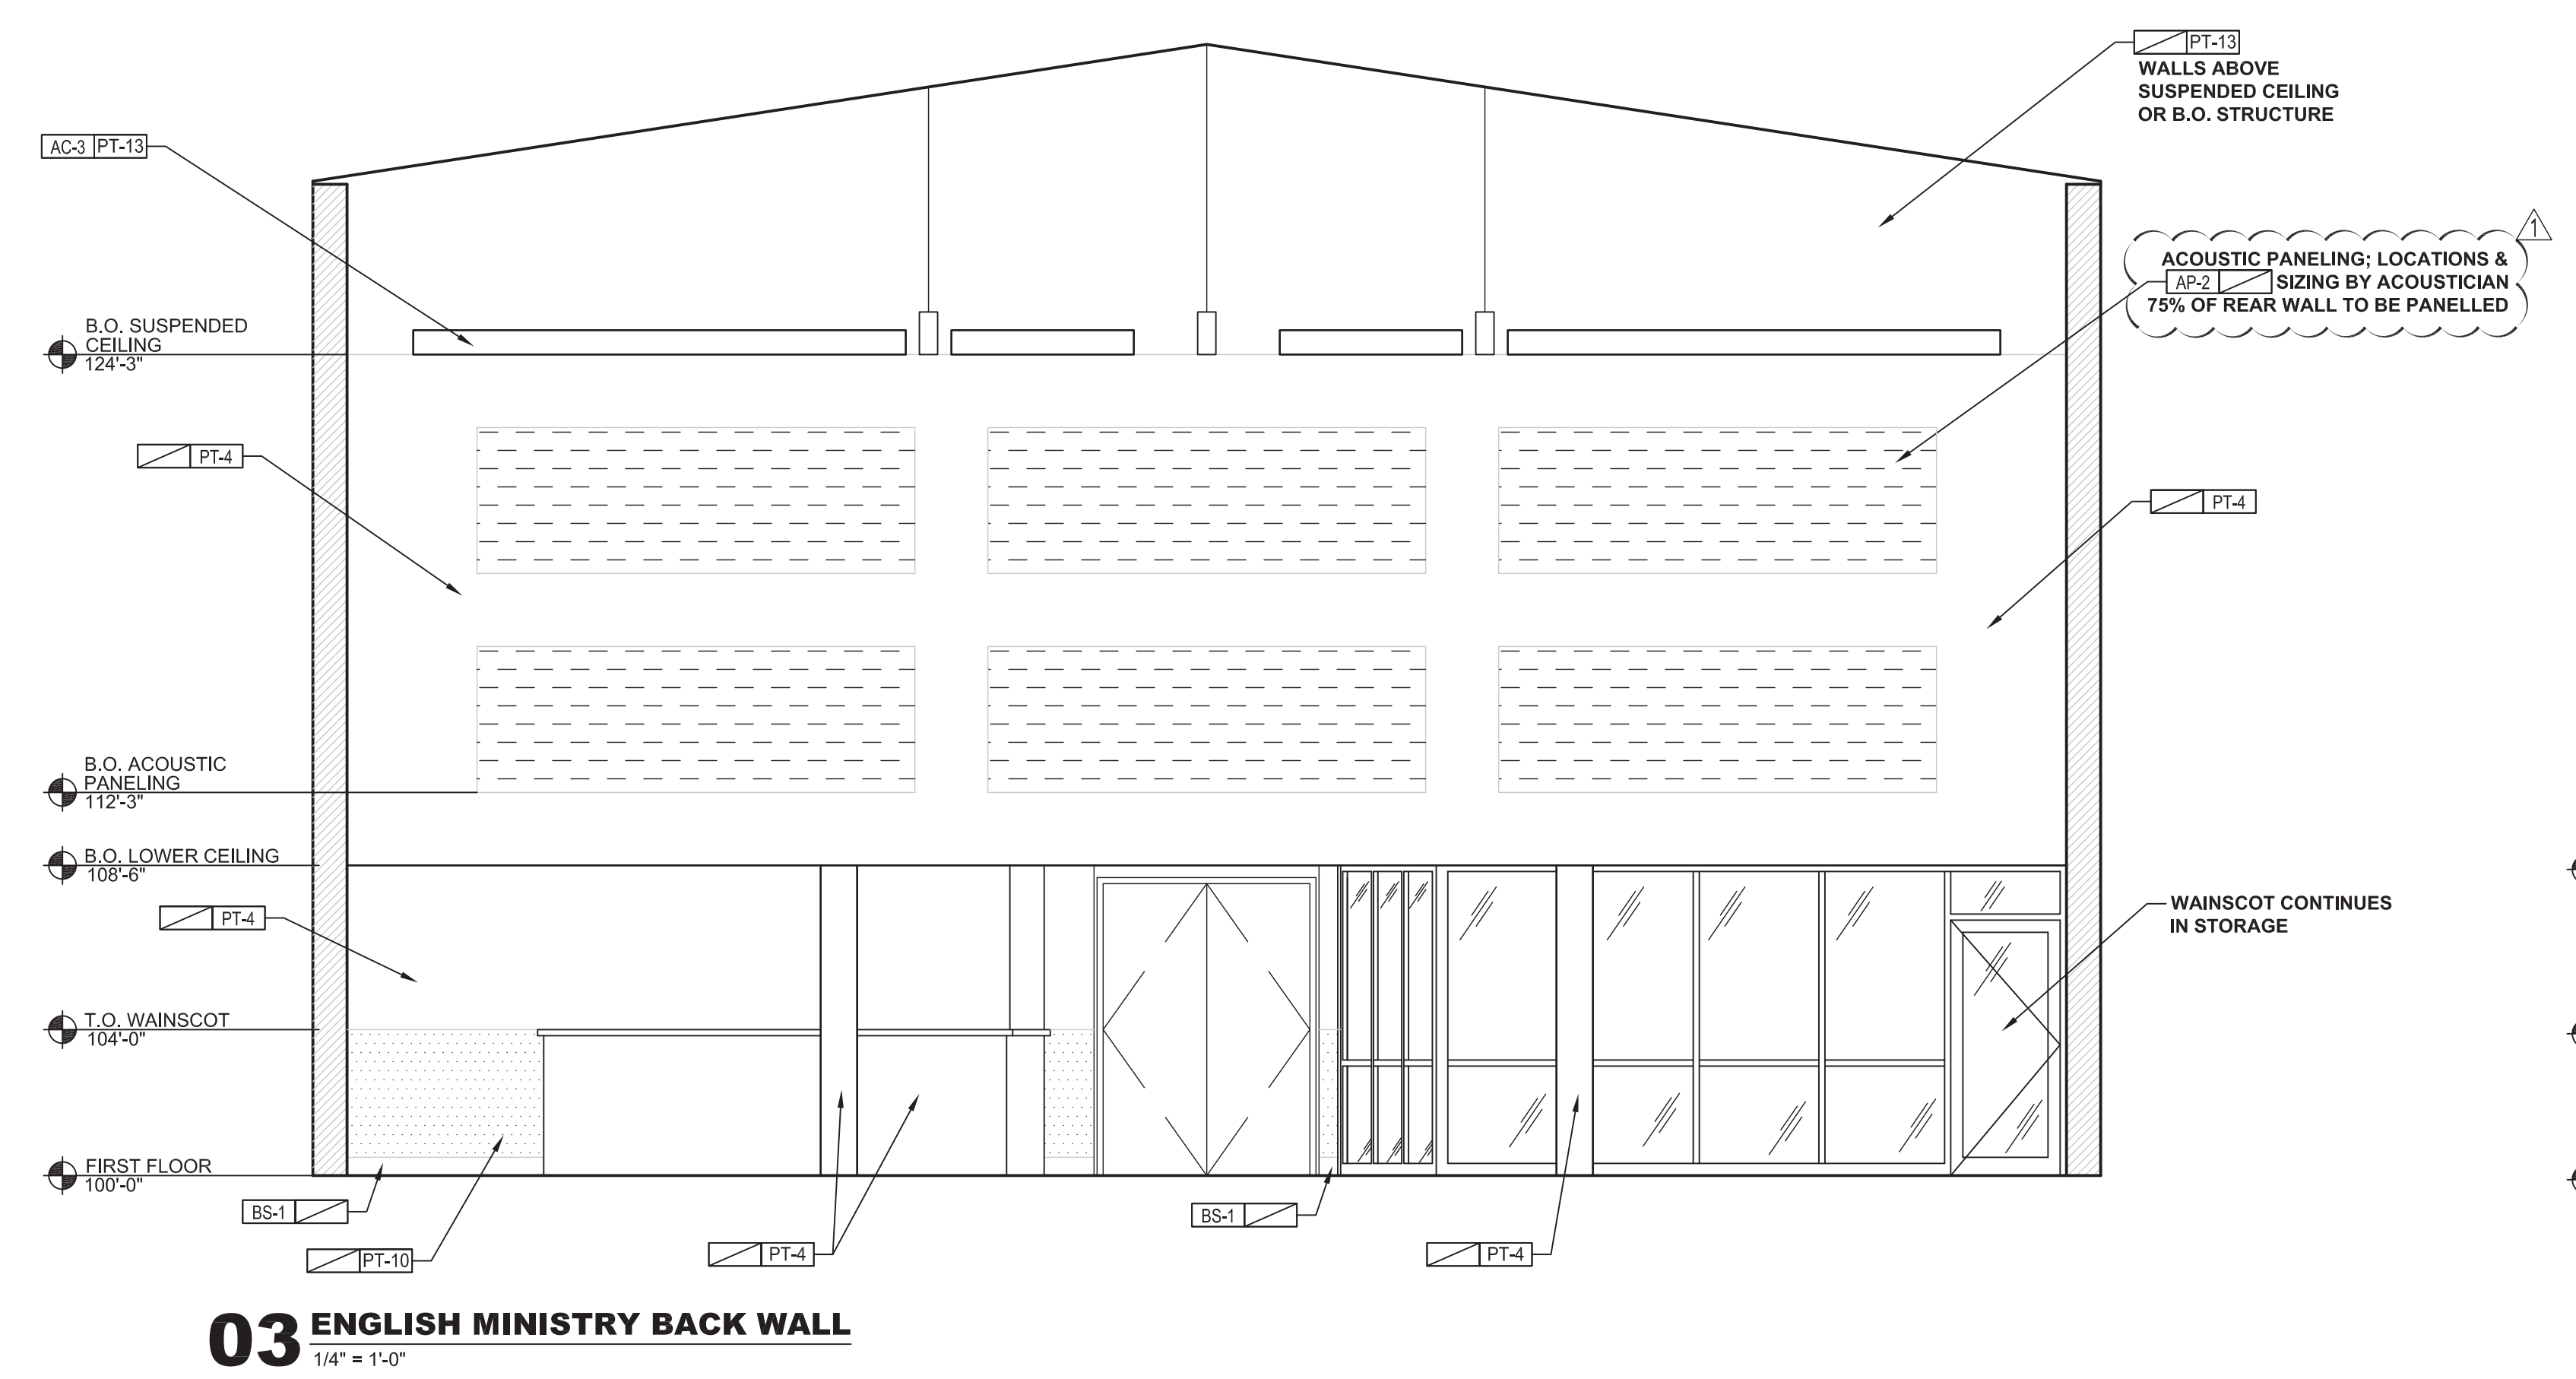


03 ENGLISH MINISTRY BACK WALL
 1/4" = 1'-0"

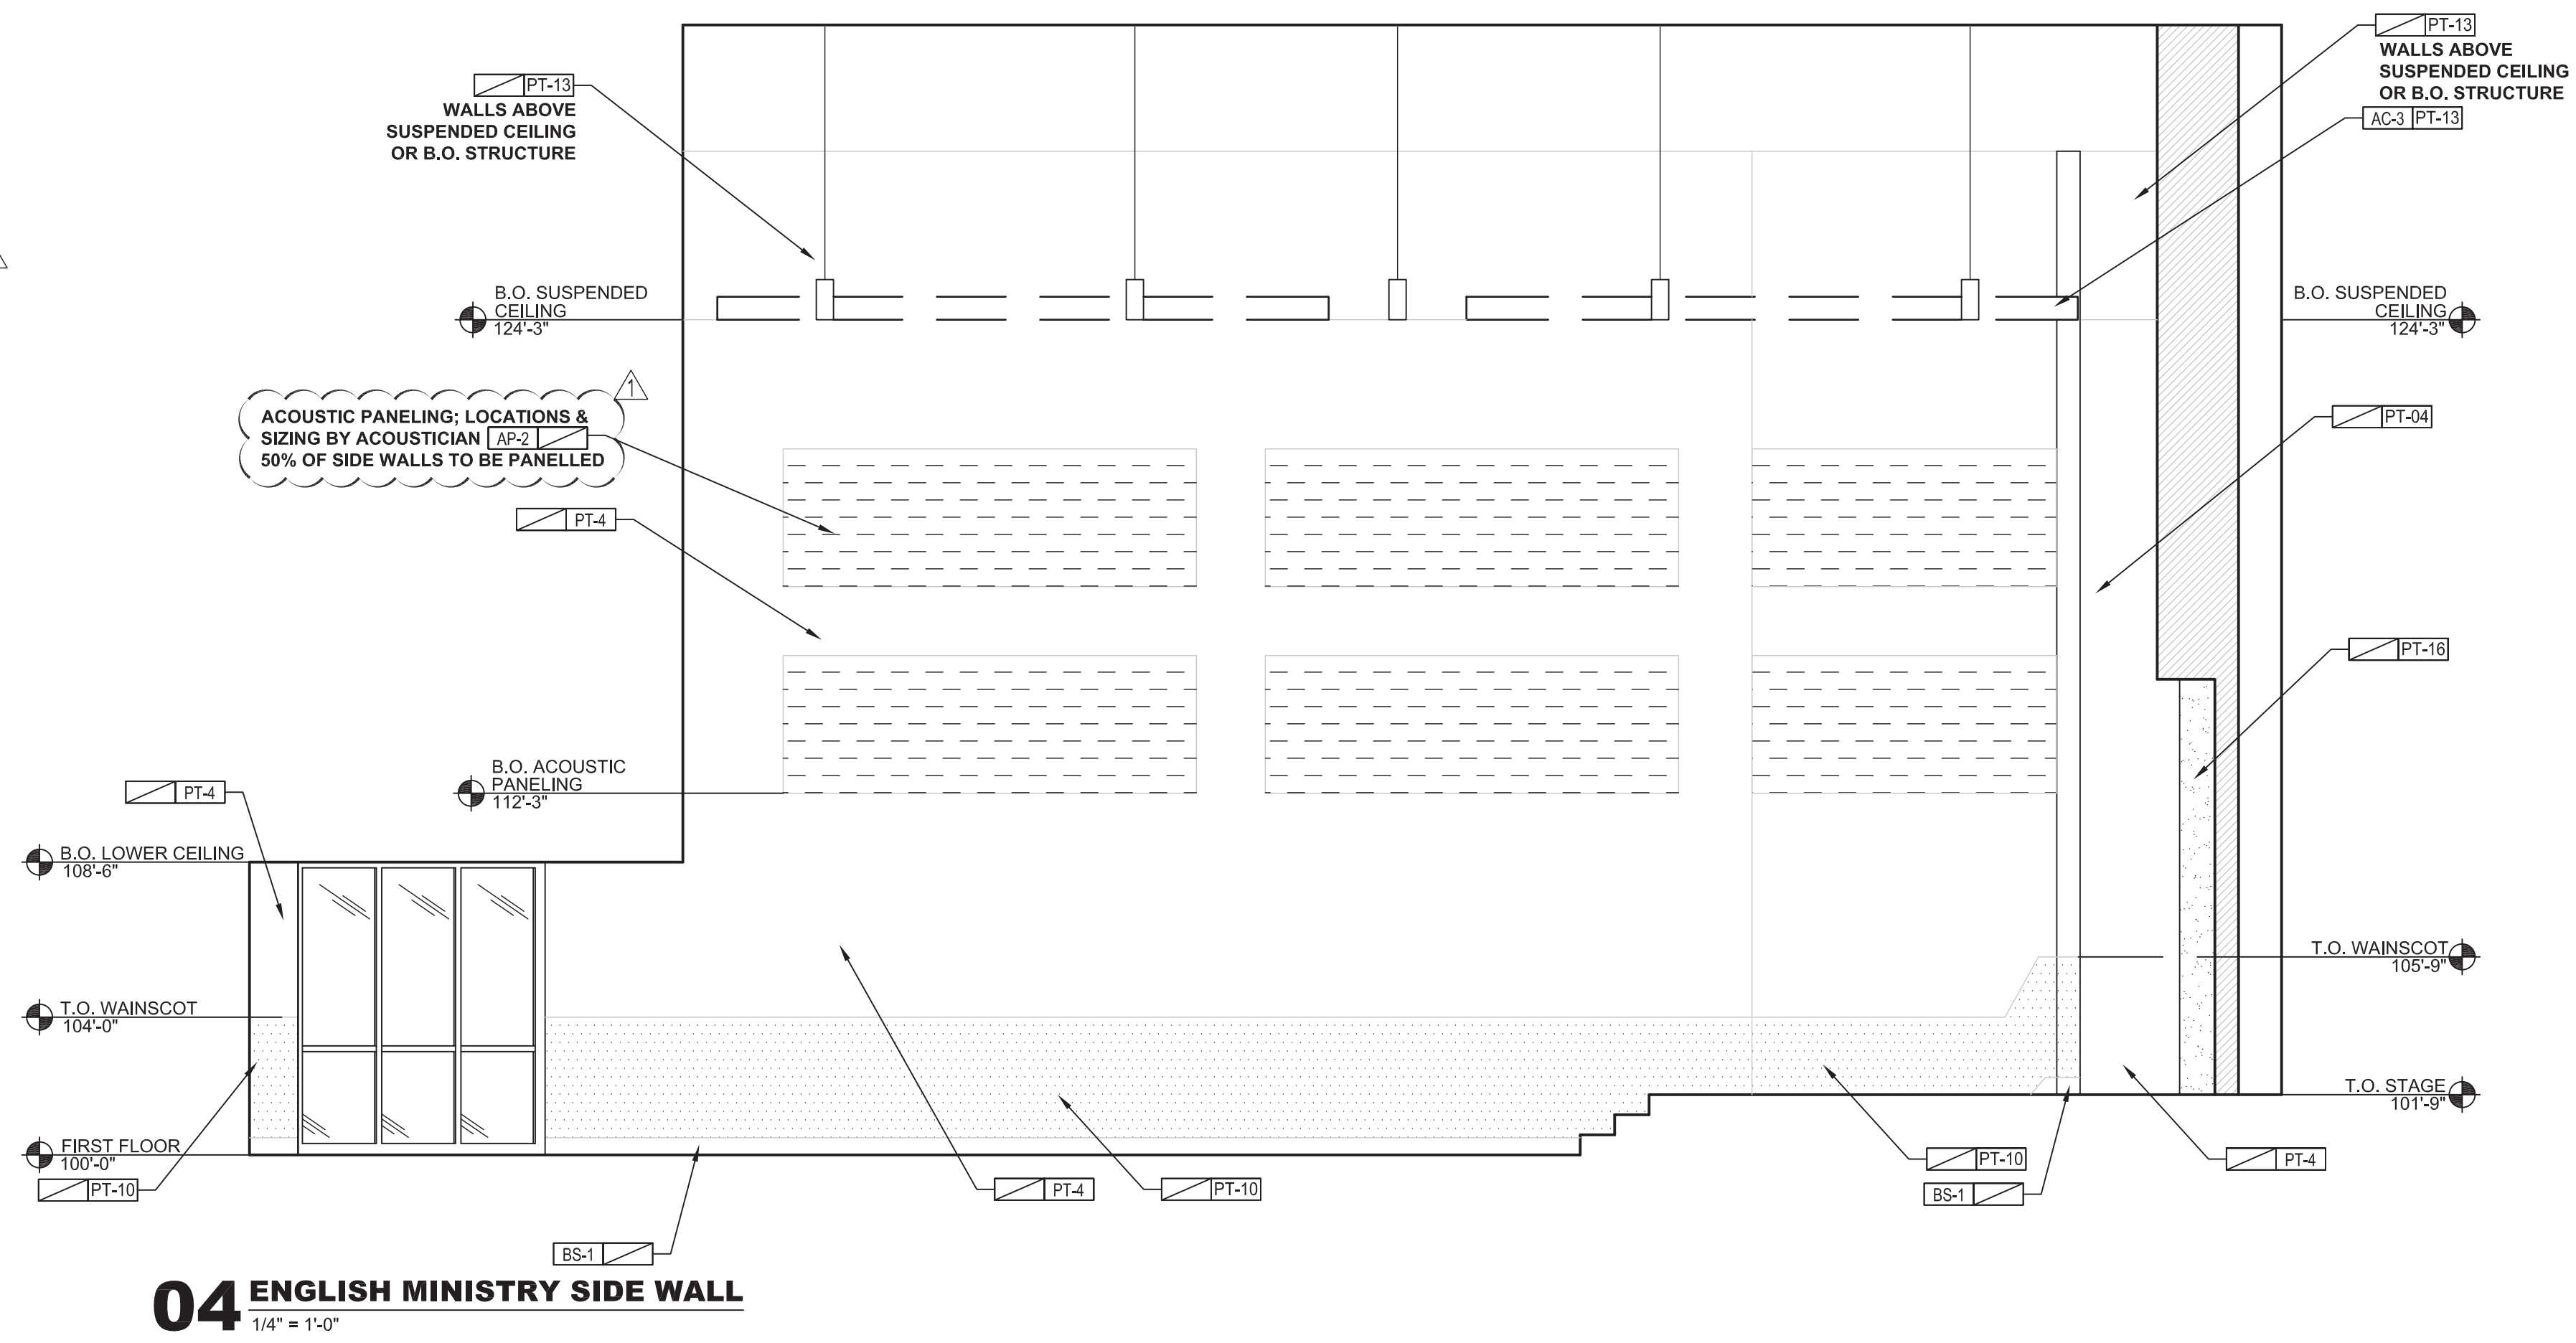

04 ENGLISH MINISTRY SIDE WALL
 1/4" = 1'-0"

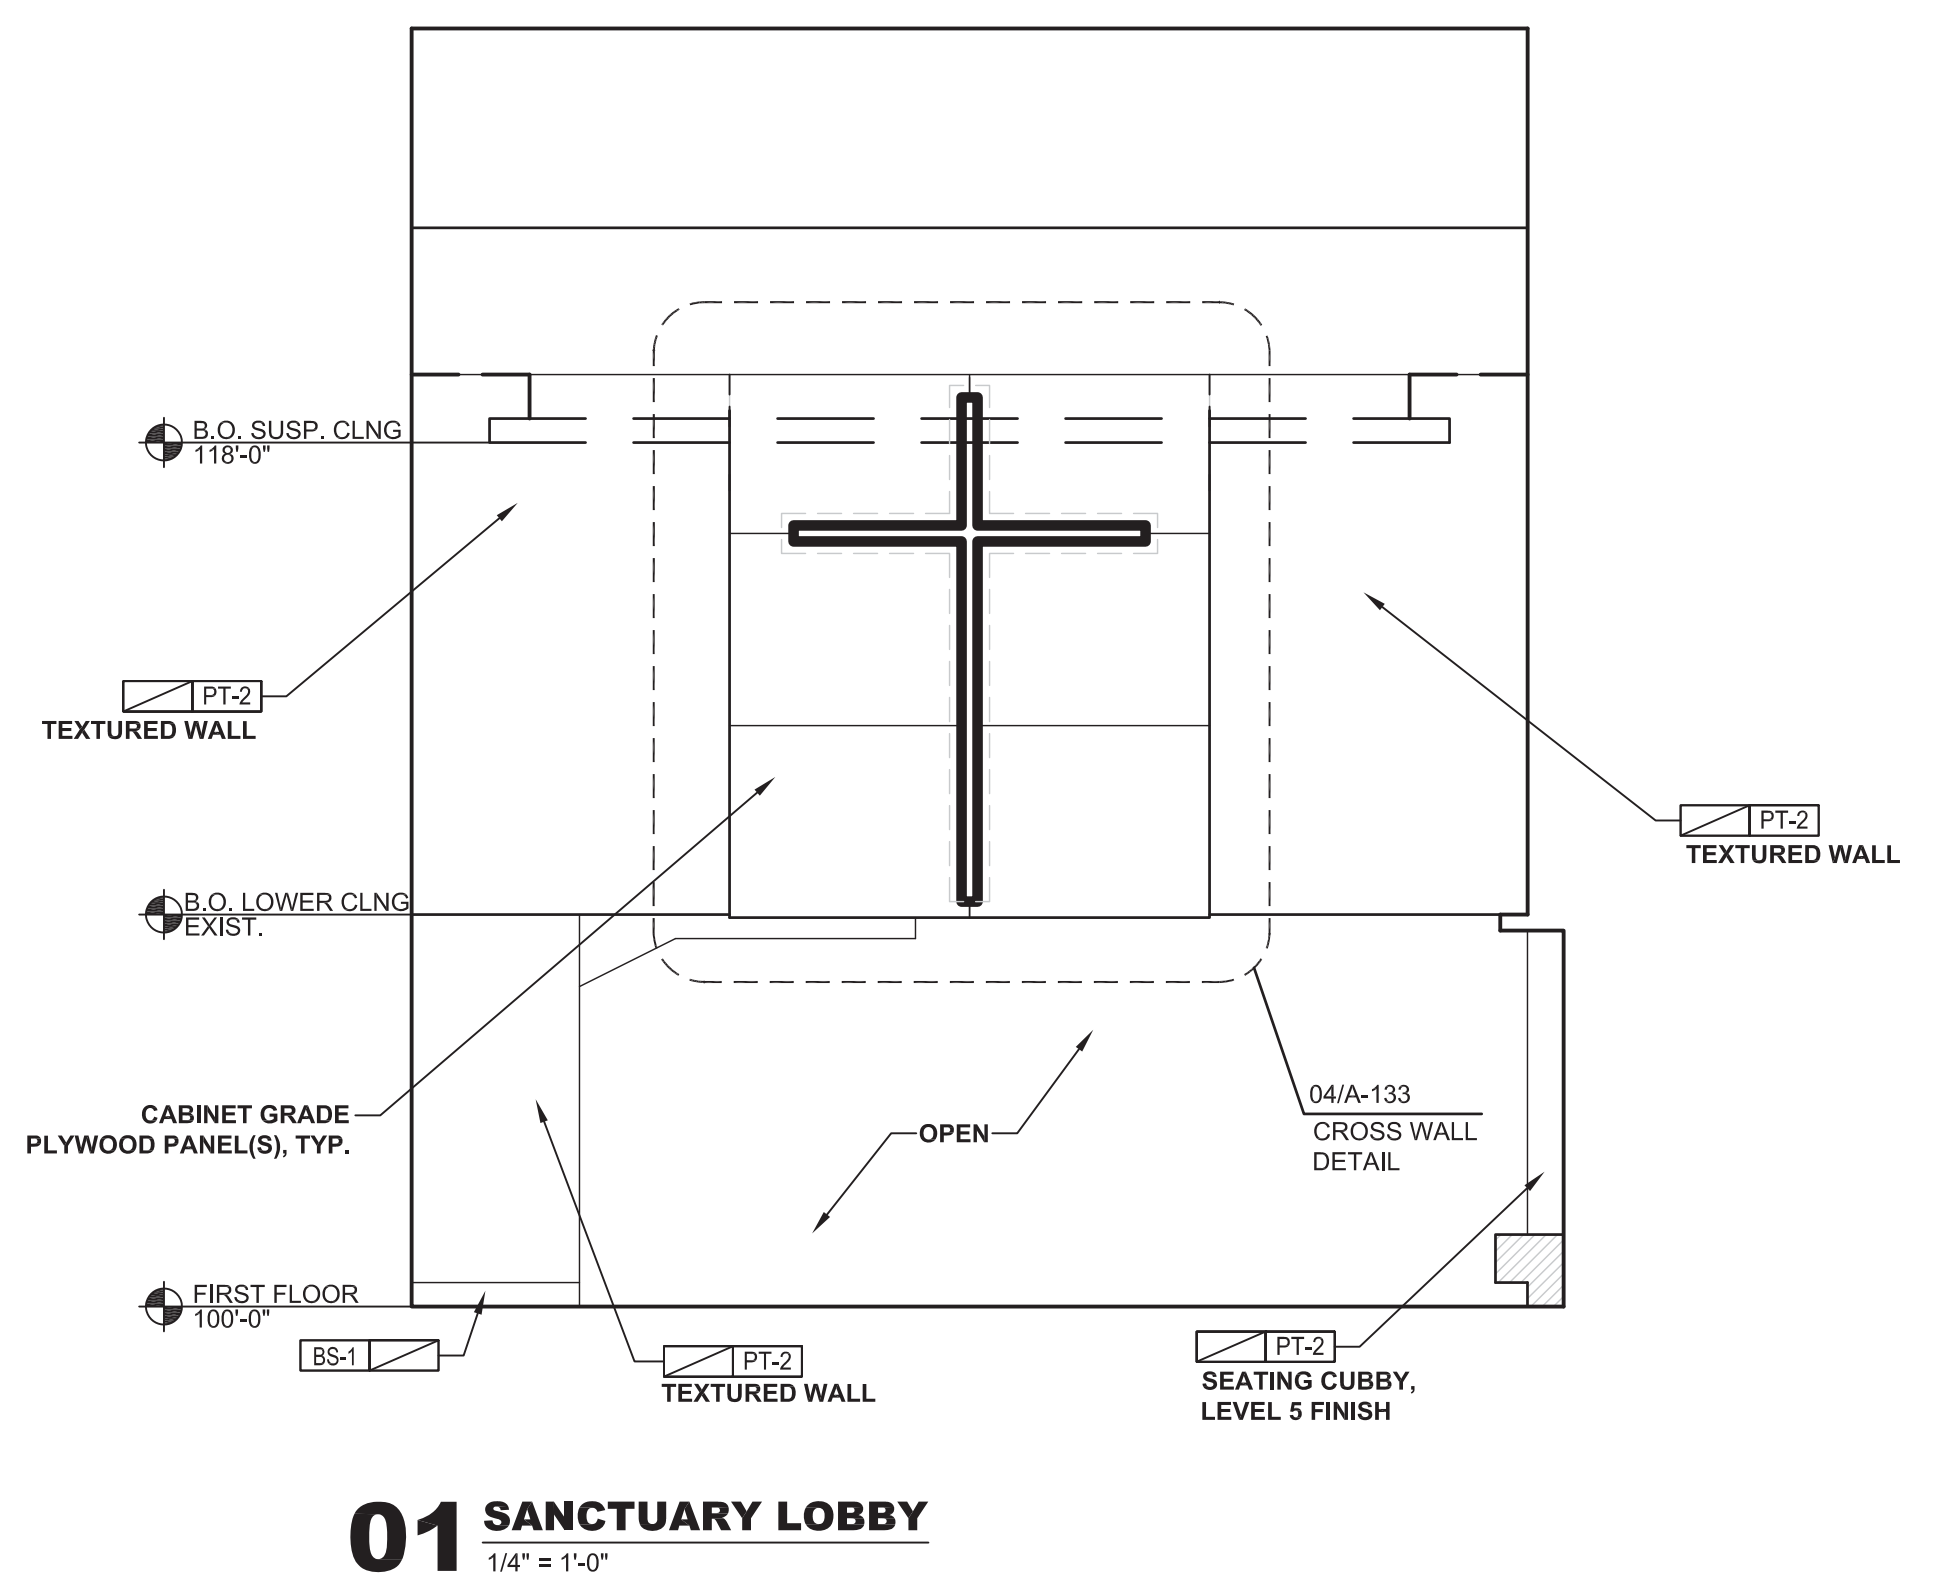

01 SANCTUARY LOBBY
 1/4" = 1'-0"

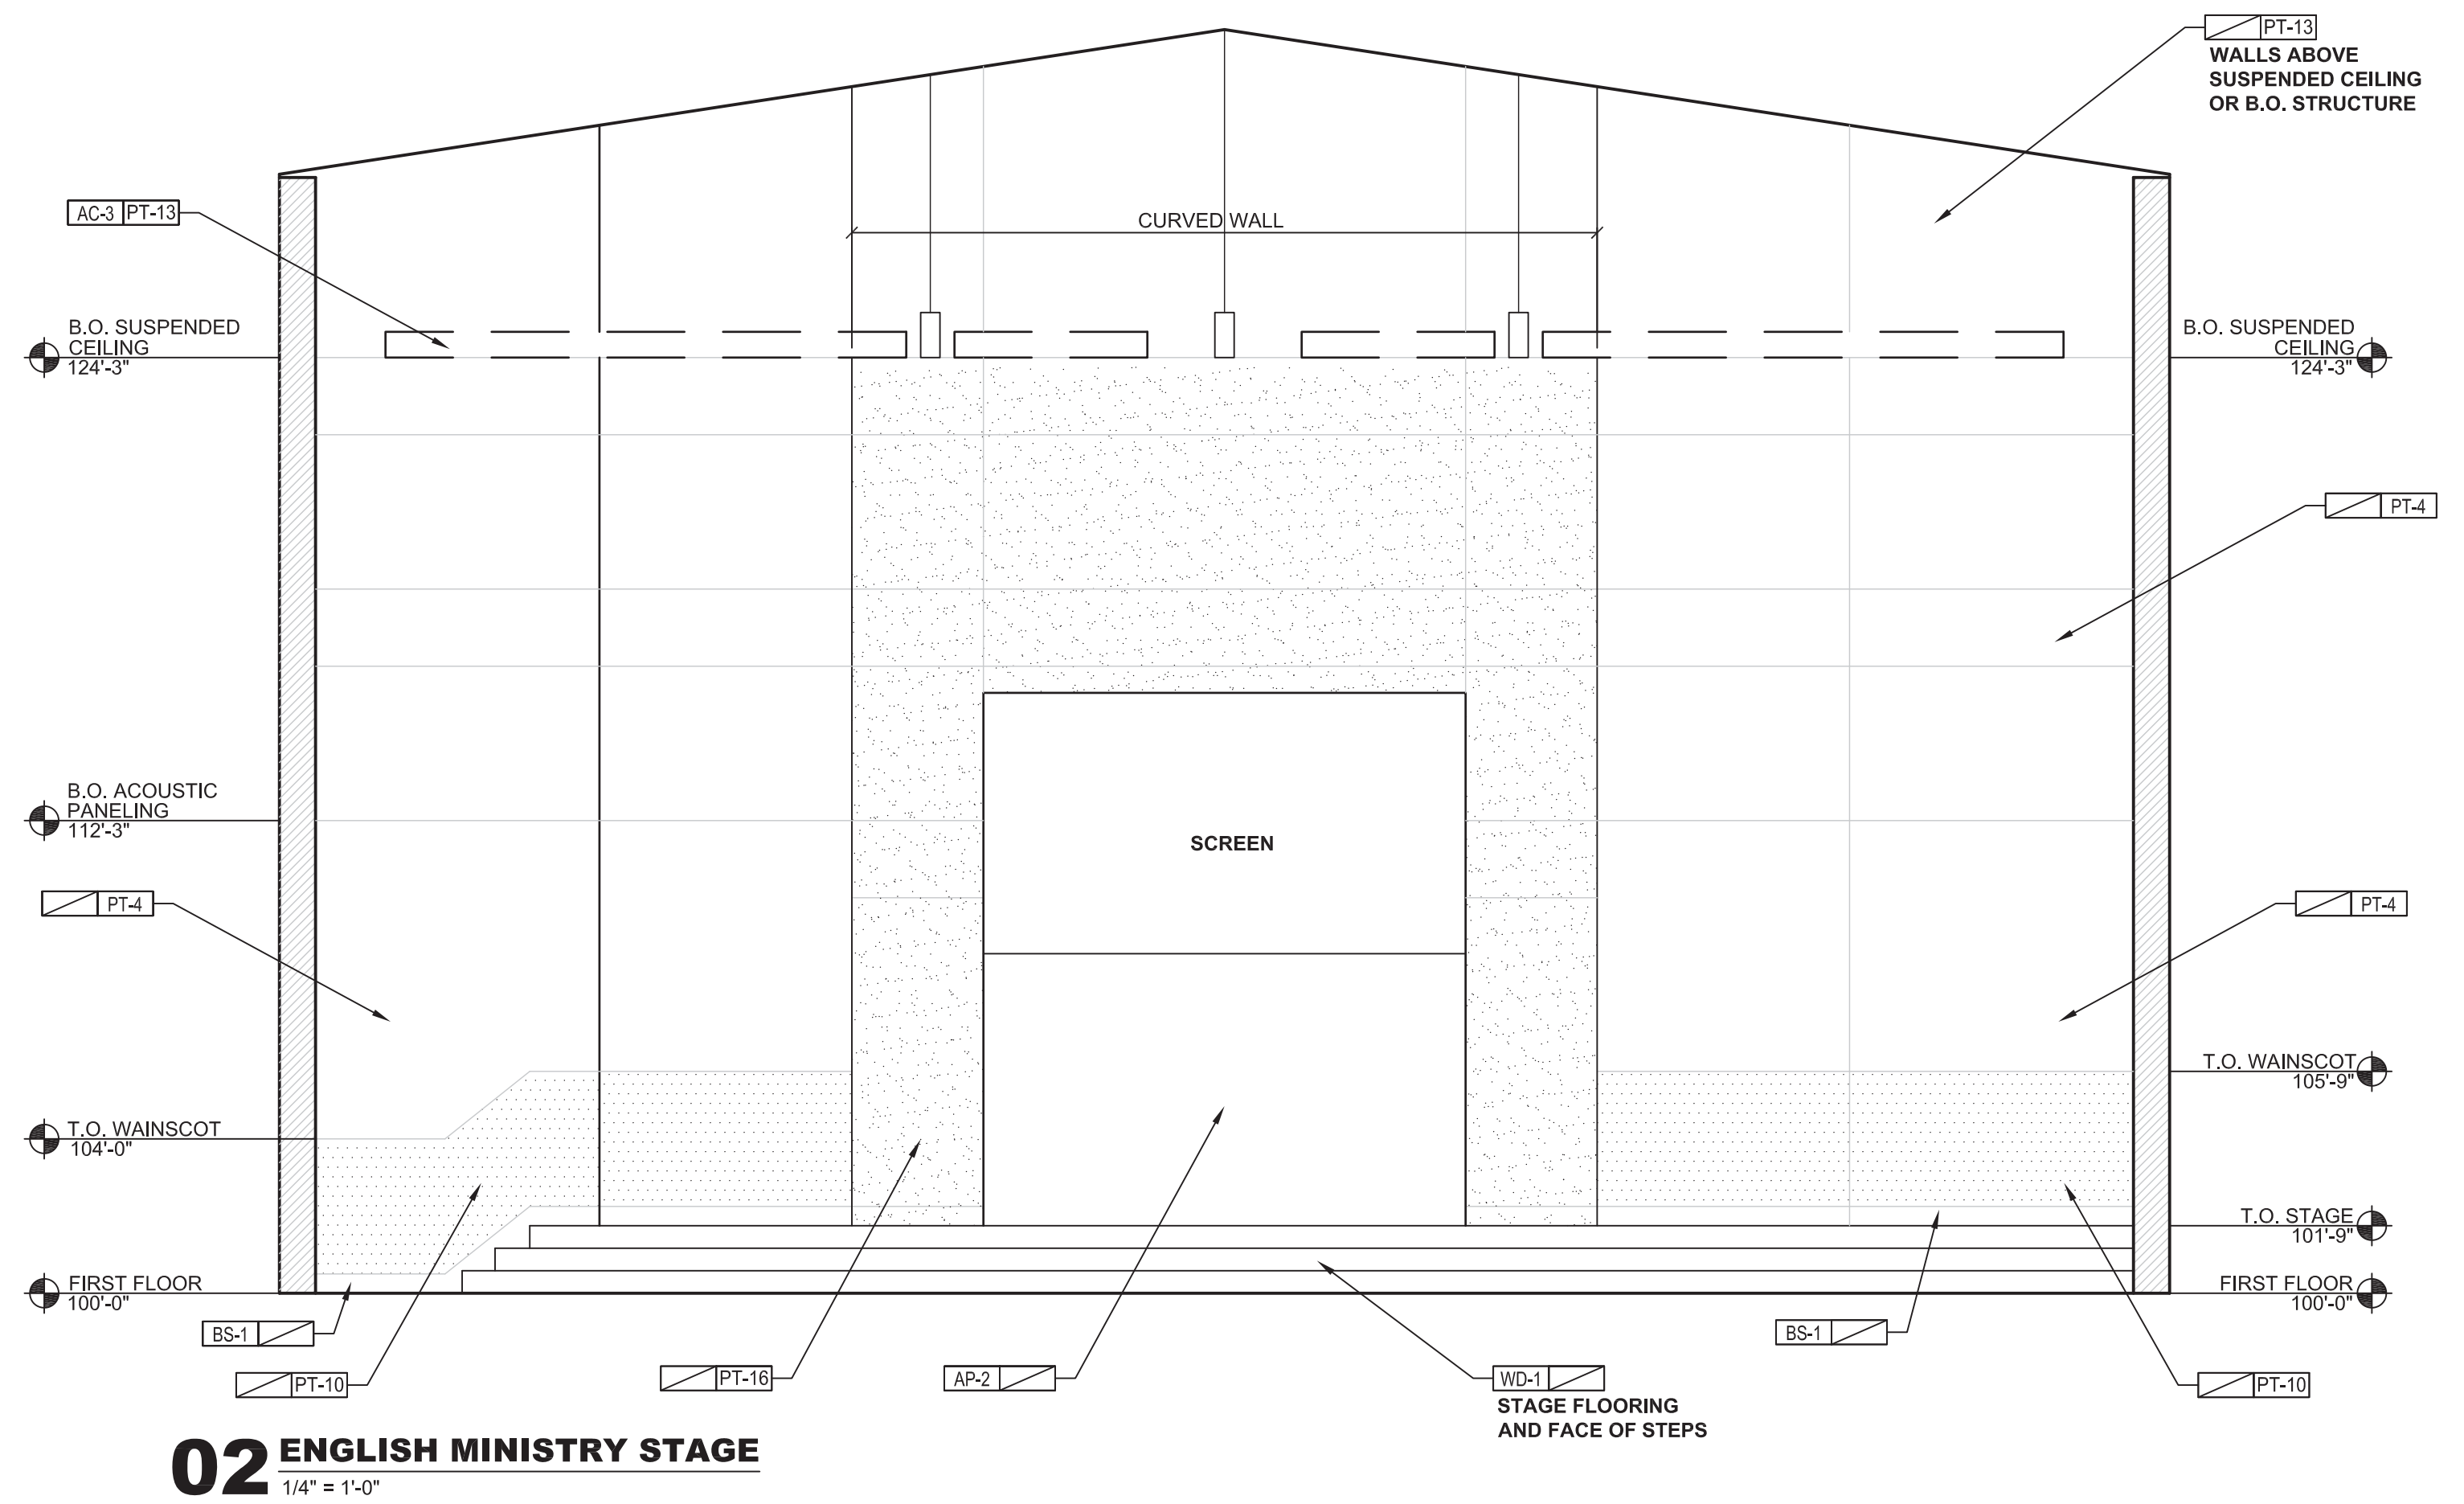

02 ENGLISH MINISTRY STAGE
 1/4" = 1'-0"

FILE: P:\16054 Binnerri Church Remodel\05_CAD Drawings\2017\06.12 Delta 1 - Comment Responses\A-120.dwg
 SCALE: 1 DATE/TIME: Jun 13, 2017 - 11:20am
 USER: Kary Cooper XREF(S): xbase-LEVEL1 Phase 1.dwg xbase-GRID1.dwg titleblock_3042.dwg xbase-LEVEL2.dwg xbase-GRID2.dwg