




BINNERI PRESBYTERIAN CHURCH
RICHARDSON, TX
 1301 ABRAMS RD.
 ROCHARDSON, TEXAS 75081

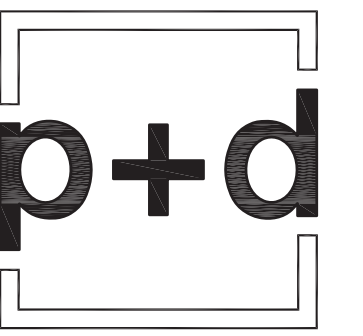

poole+drennan
design studio

931 N Edgerly Ave
 Dallas, Texas 75208
 PH: 855.707.0104
 info@poole+drennan.com


COPYRIGHT
 THESE DRAWINGS ARE THE PROPERTY OF
 POOLE+DRENNAN DESIGN STUDIO AND
 SHALL NOT BE DUPLICATED, DISCLOSED OR
 REUSED WITHOUT THE WRITTEN CONSENT
 OF POOLE+DRENNAN DESIGN STUDIO

DRAWN BY: KJC
 CHECKED BY: DAD
 DATE: 04.12.2017
 REVISIONS:


PROJECT NO.: 16054
 SHEET TITLE:

INTERIOR
 ELEVATIONS

SHEET NO.: A-124

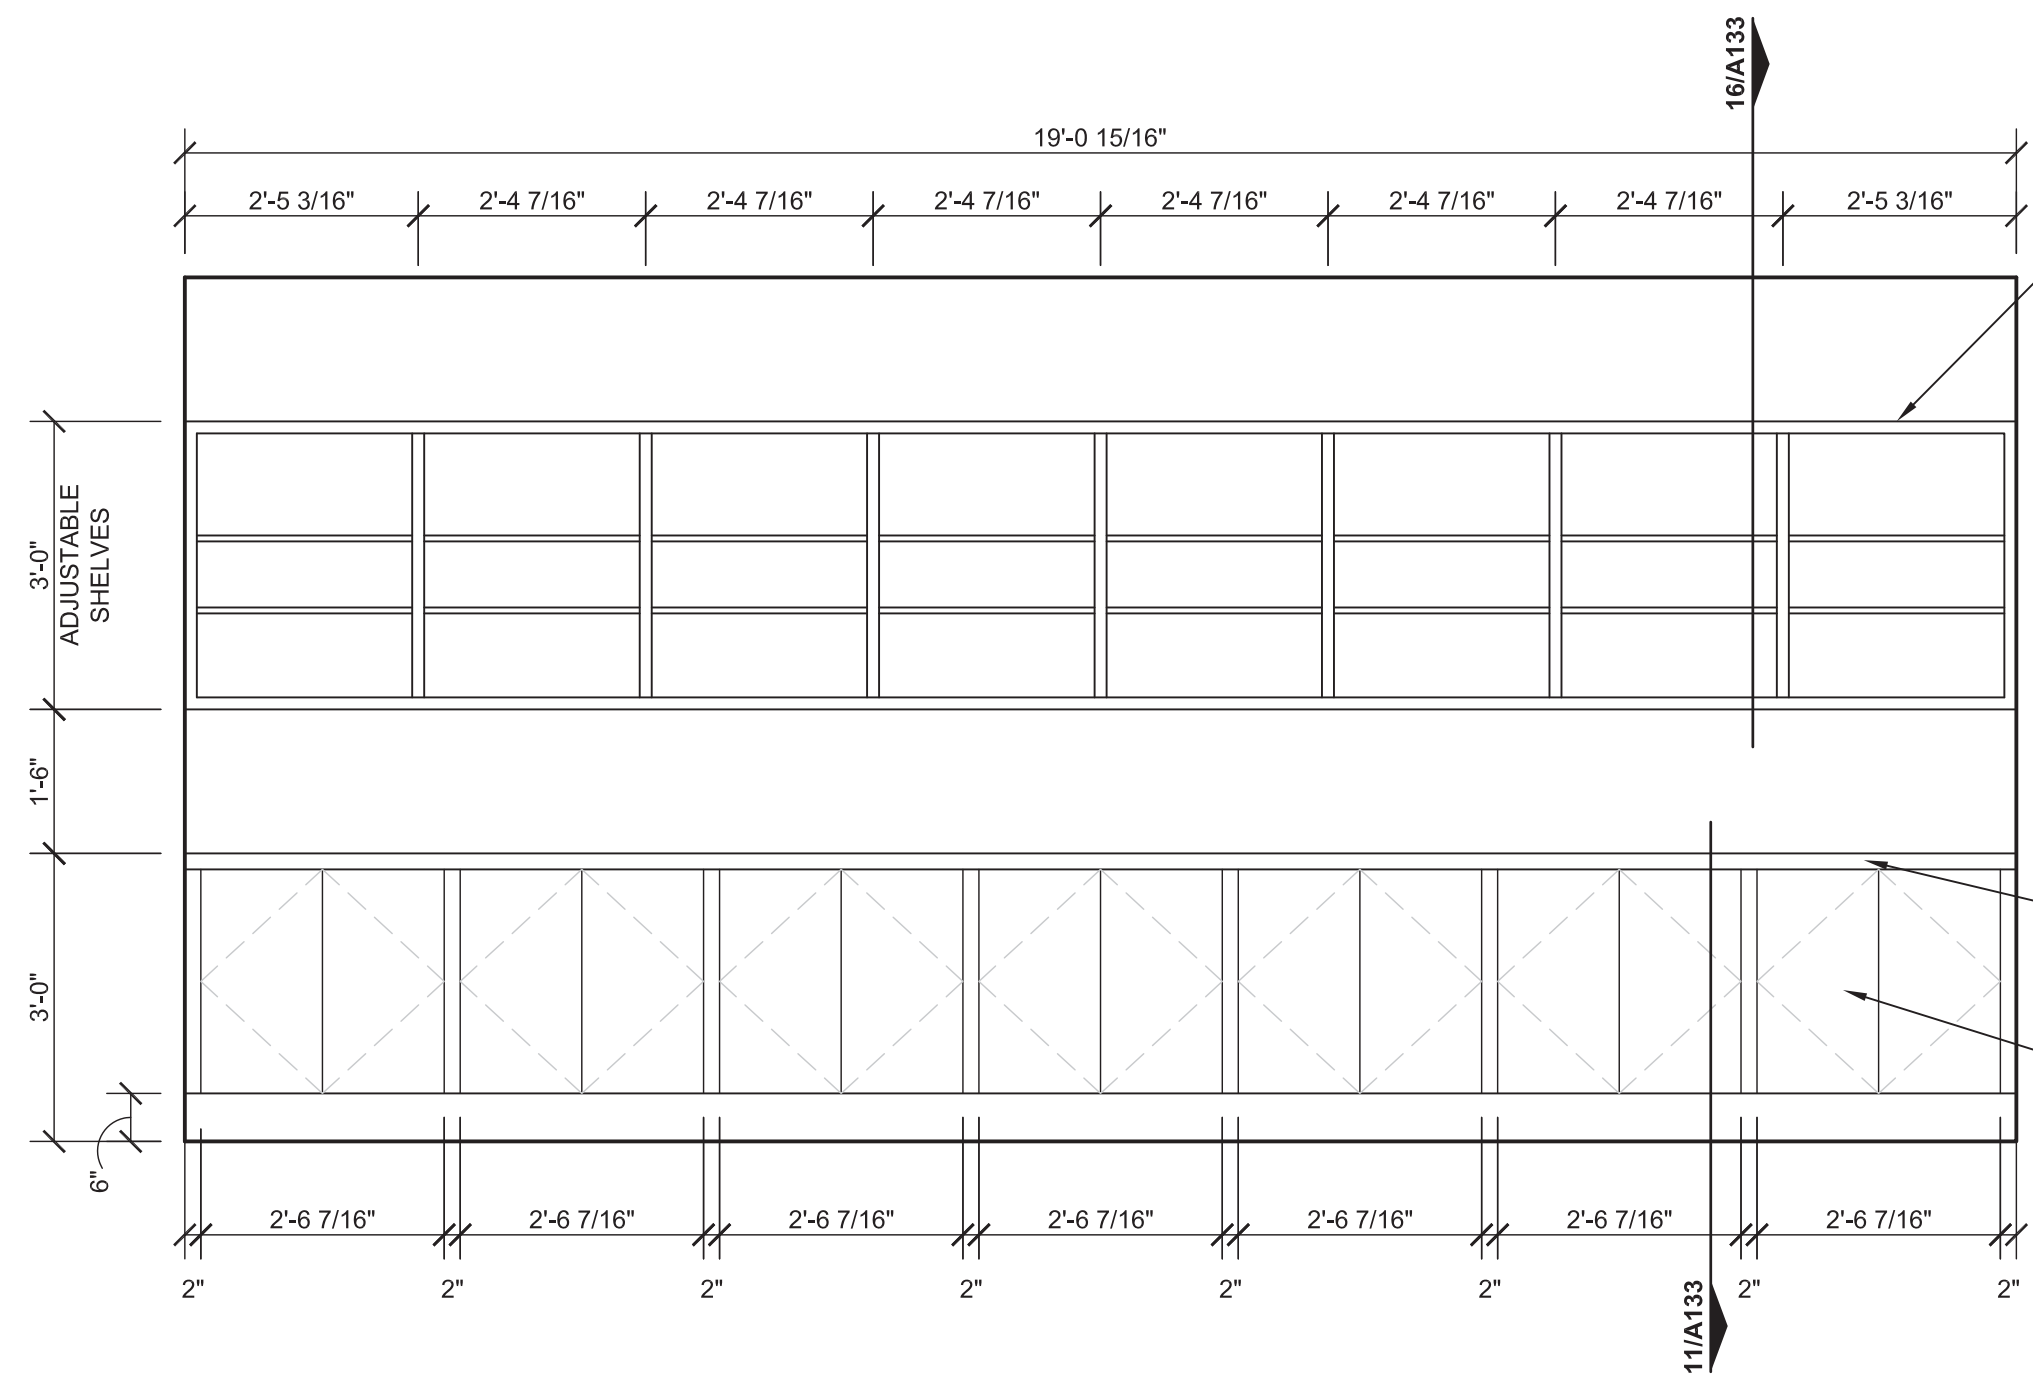


05 MILLWORK ELEV. ELEMENTARY WORKROOM
 1/2" = 1'-0"

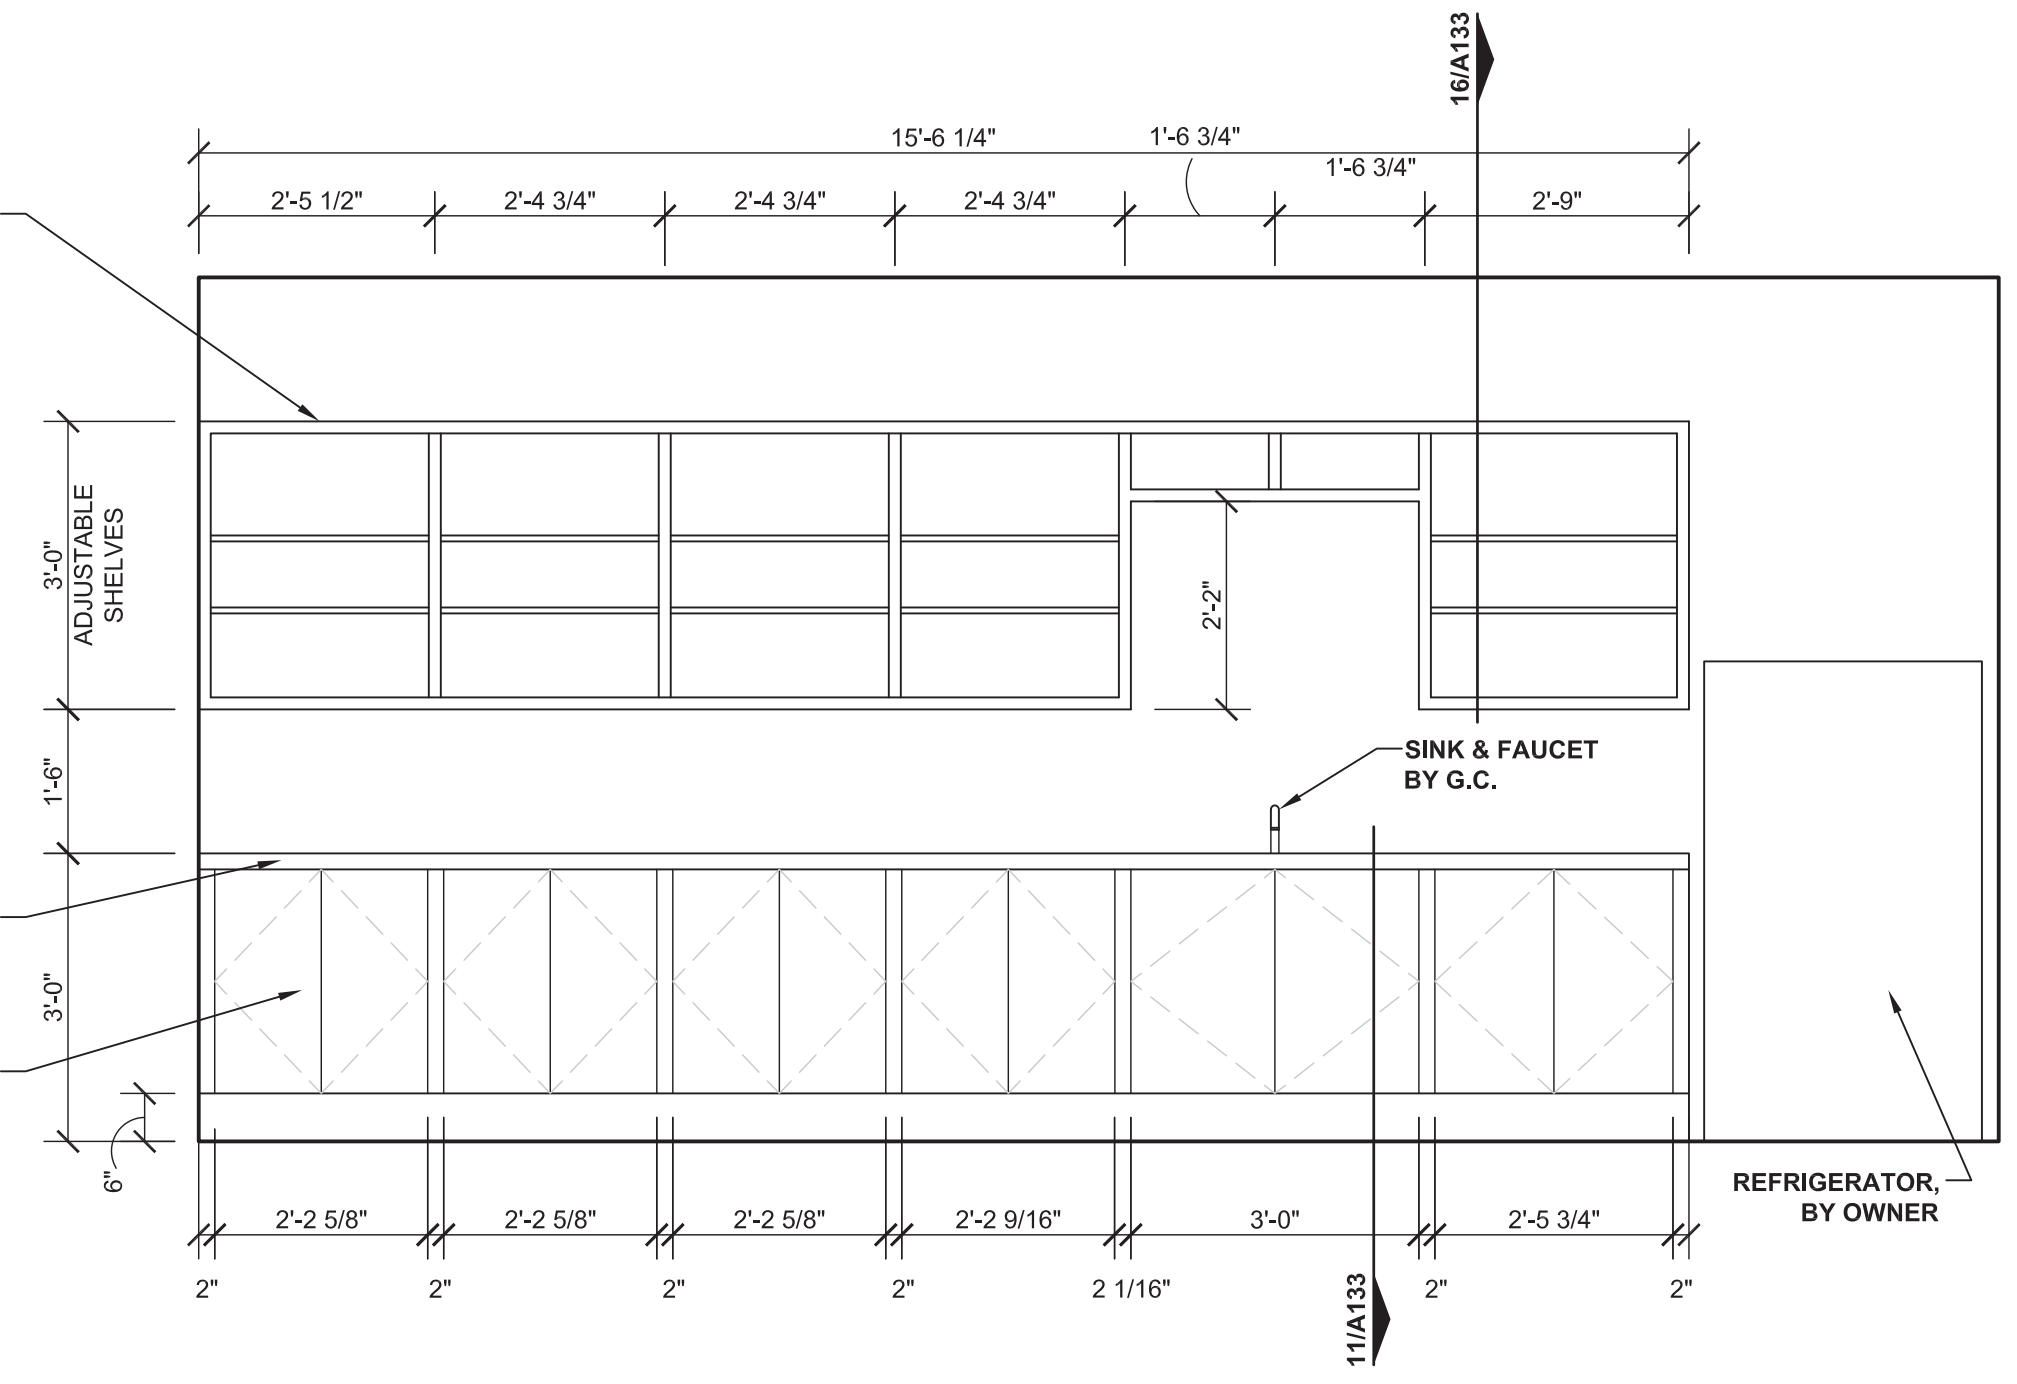


06 MILLWORK ELEV. MULTIPURPOSE ROOM
 1/2" = 1'-0"


NOTE:
 UPPER CABINET DOORS
 OMITTED FOR CLARITY

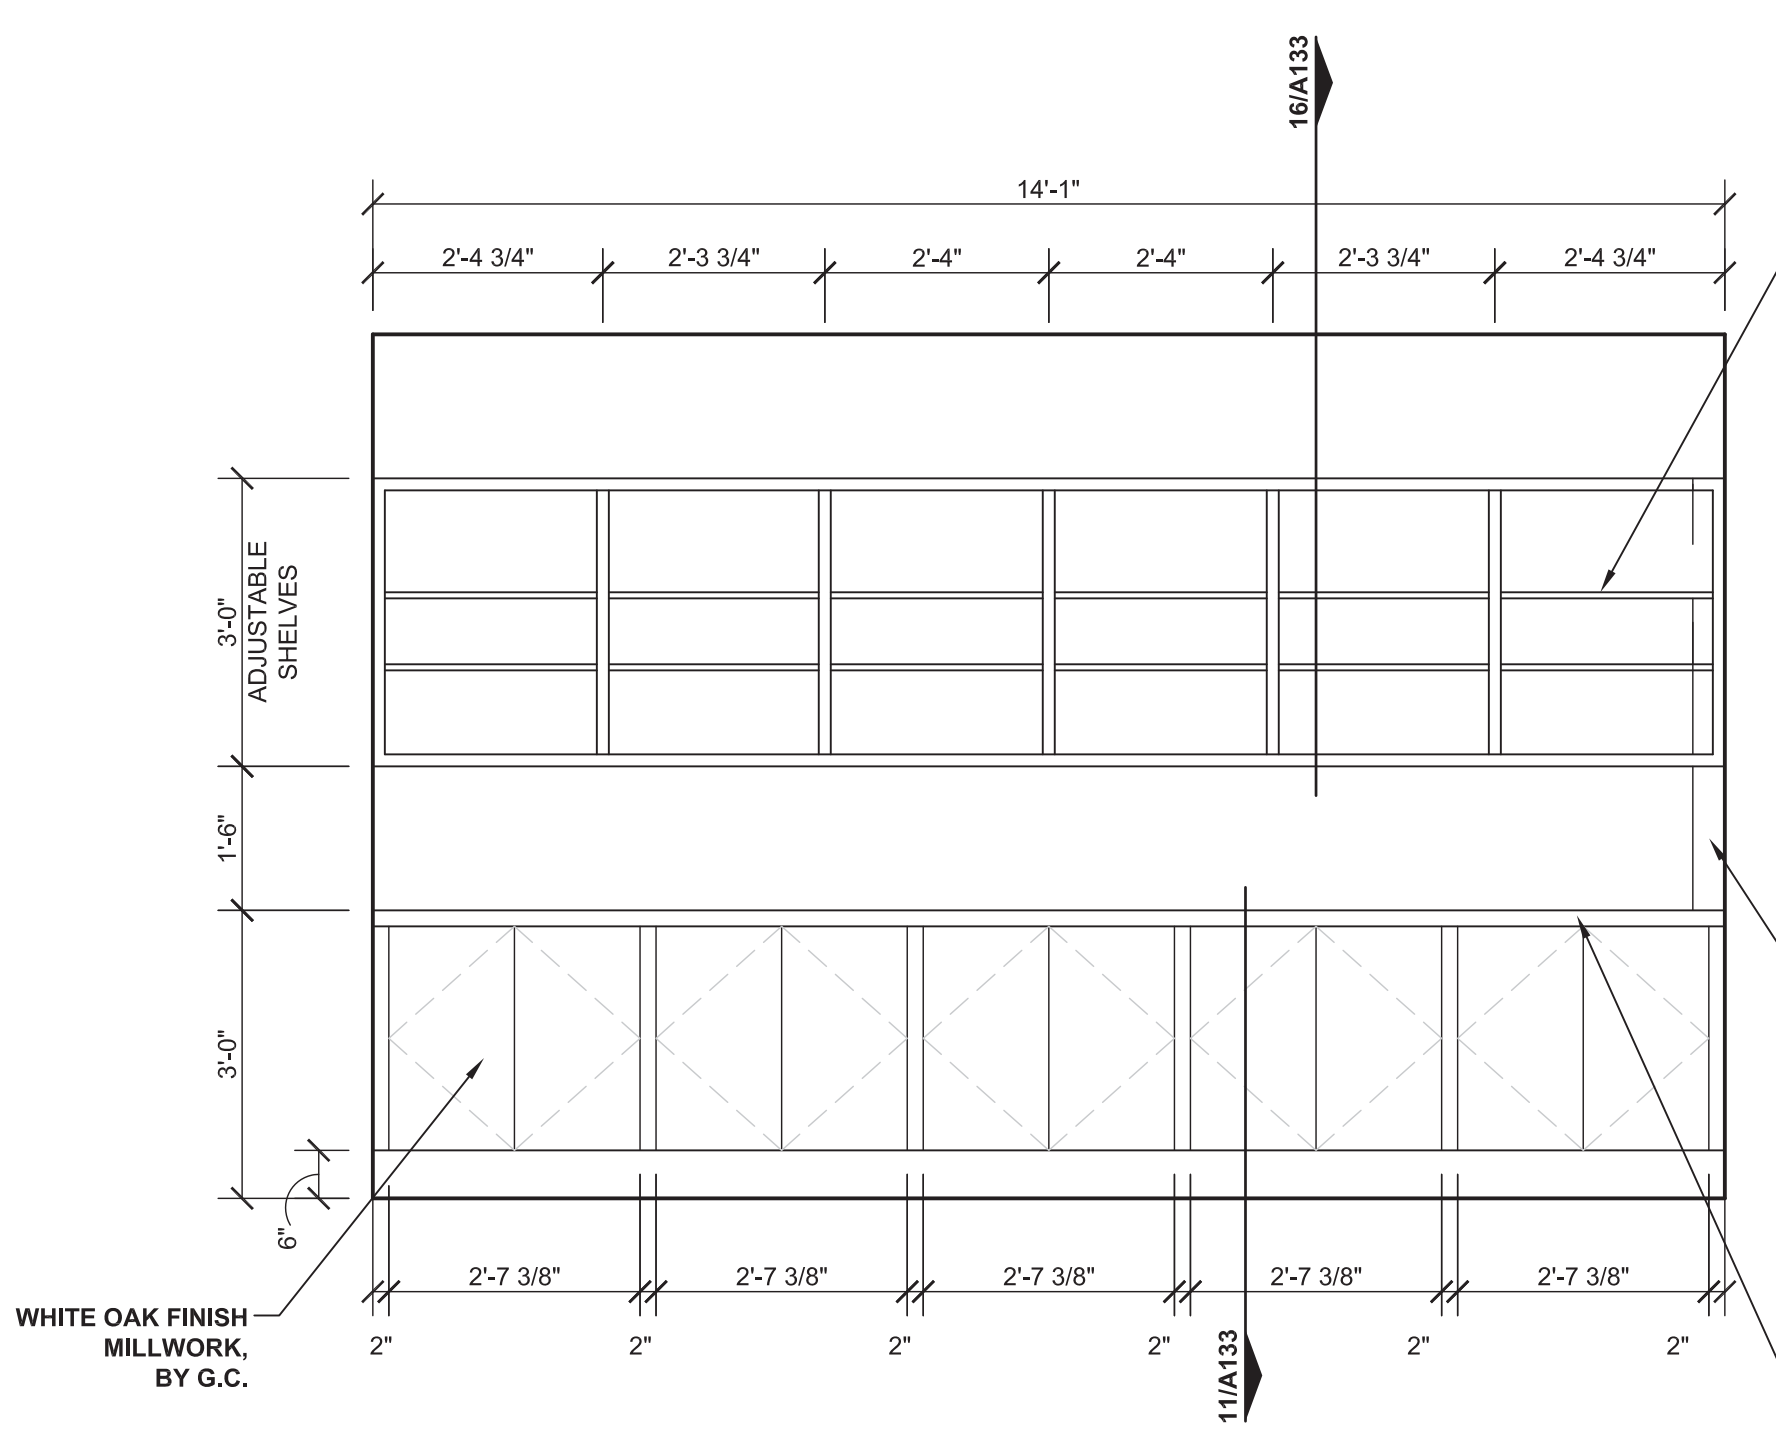

01 MILLWORK ELEV. KINDER WORKROOM
 1/2" = 1'-0"

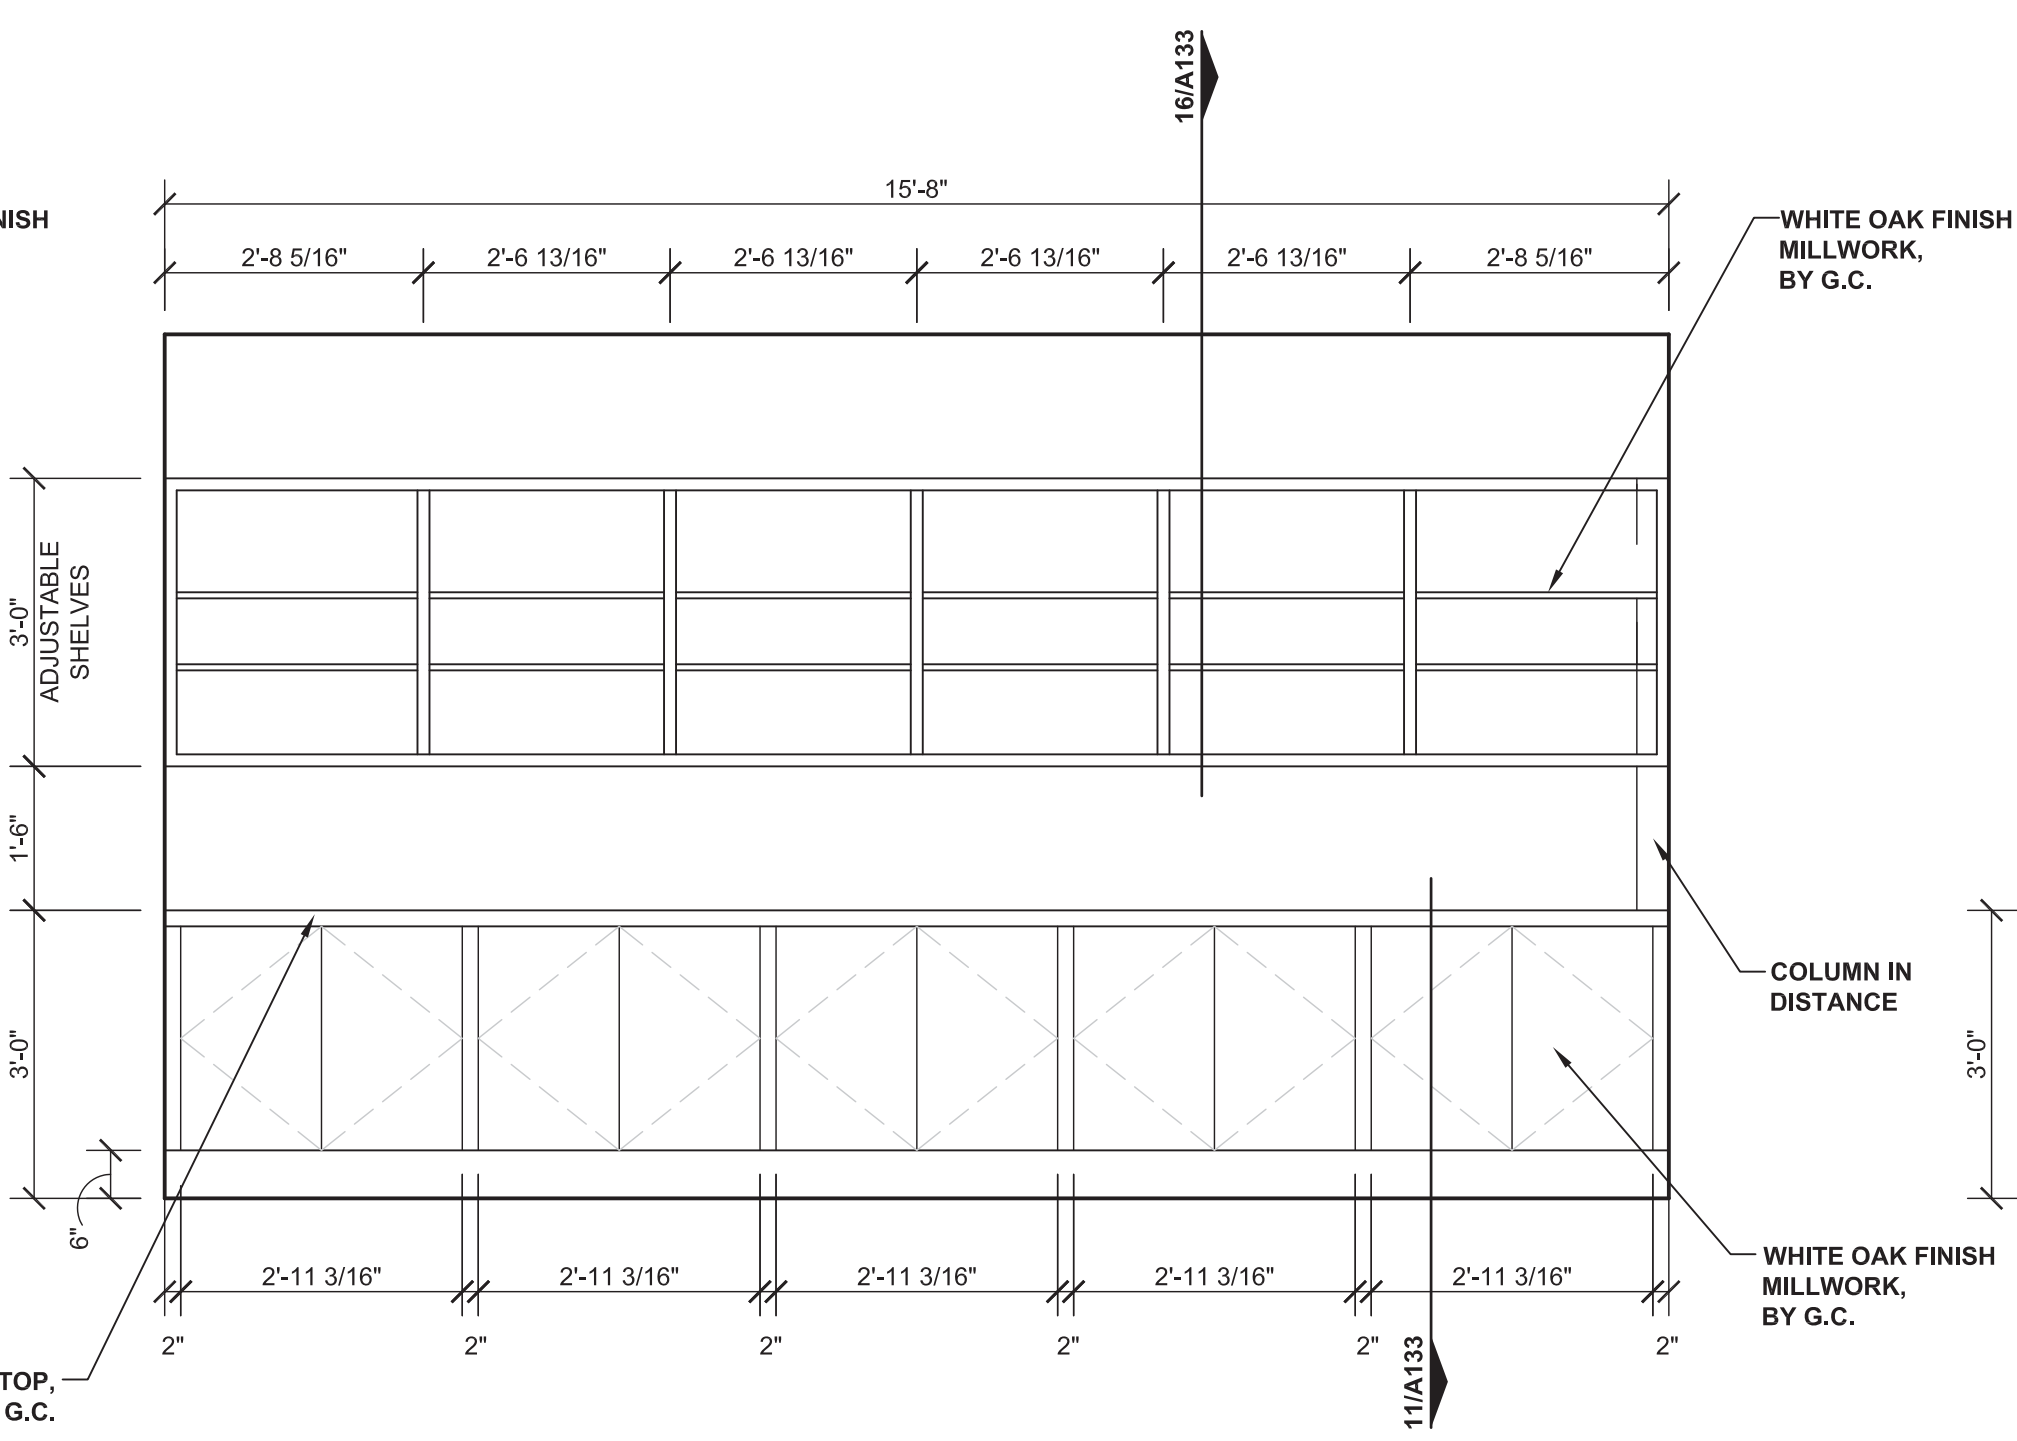

02 MILLWORK ELEV. KINDER WORKROOM
 1/2" = 1'-0"

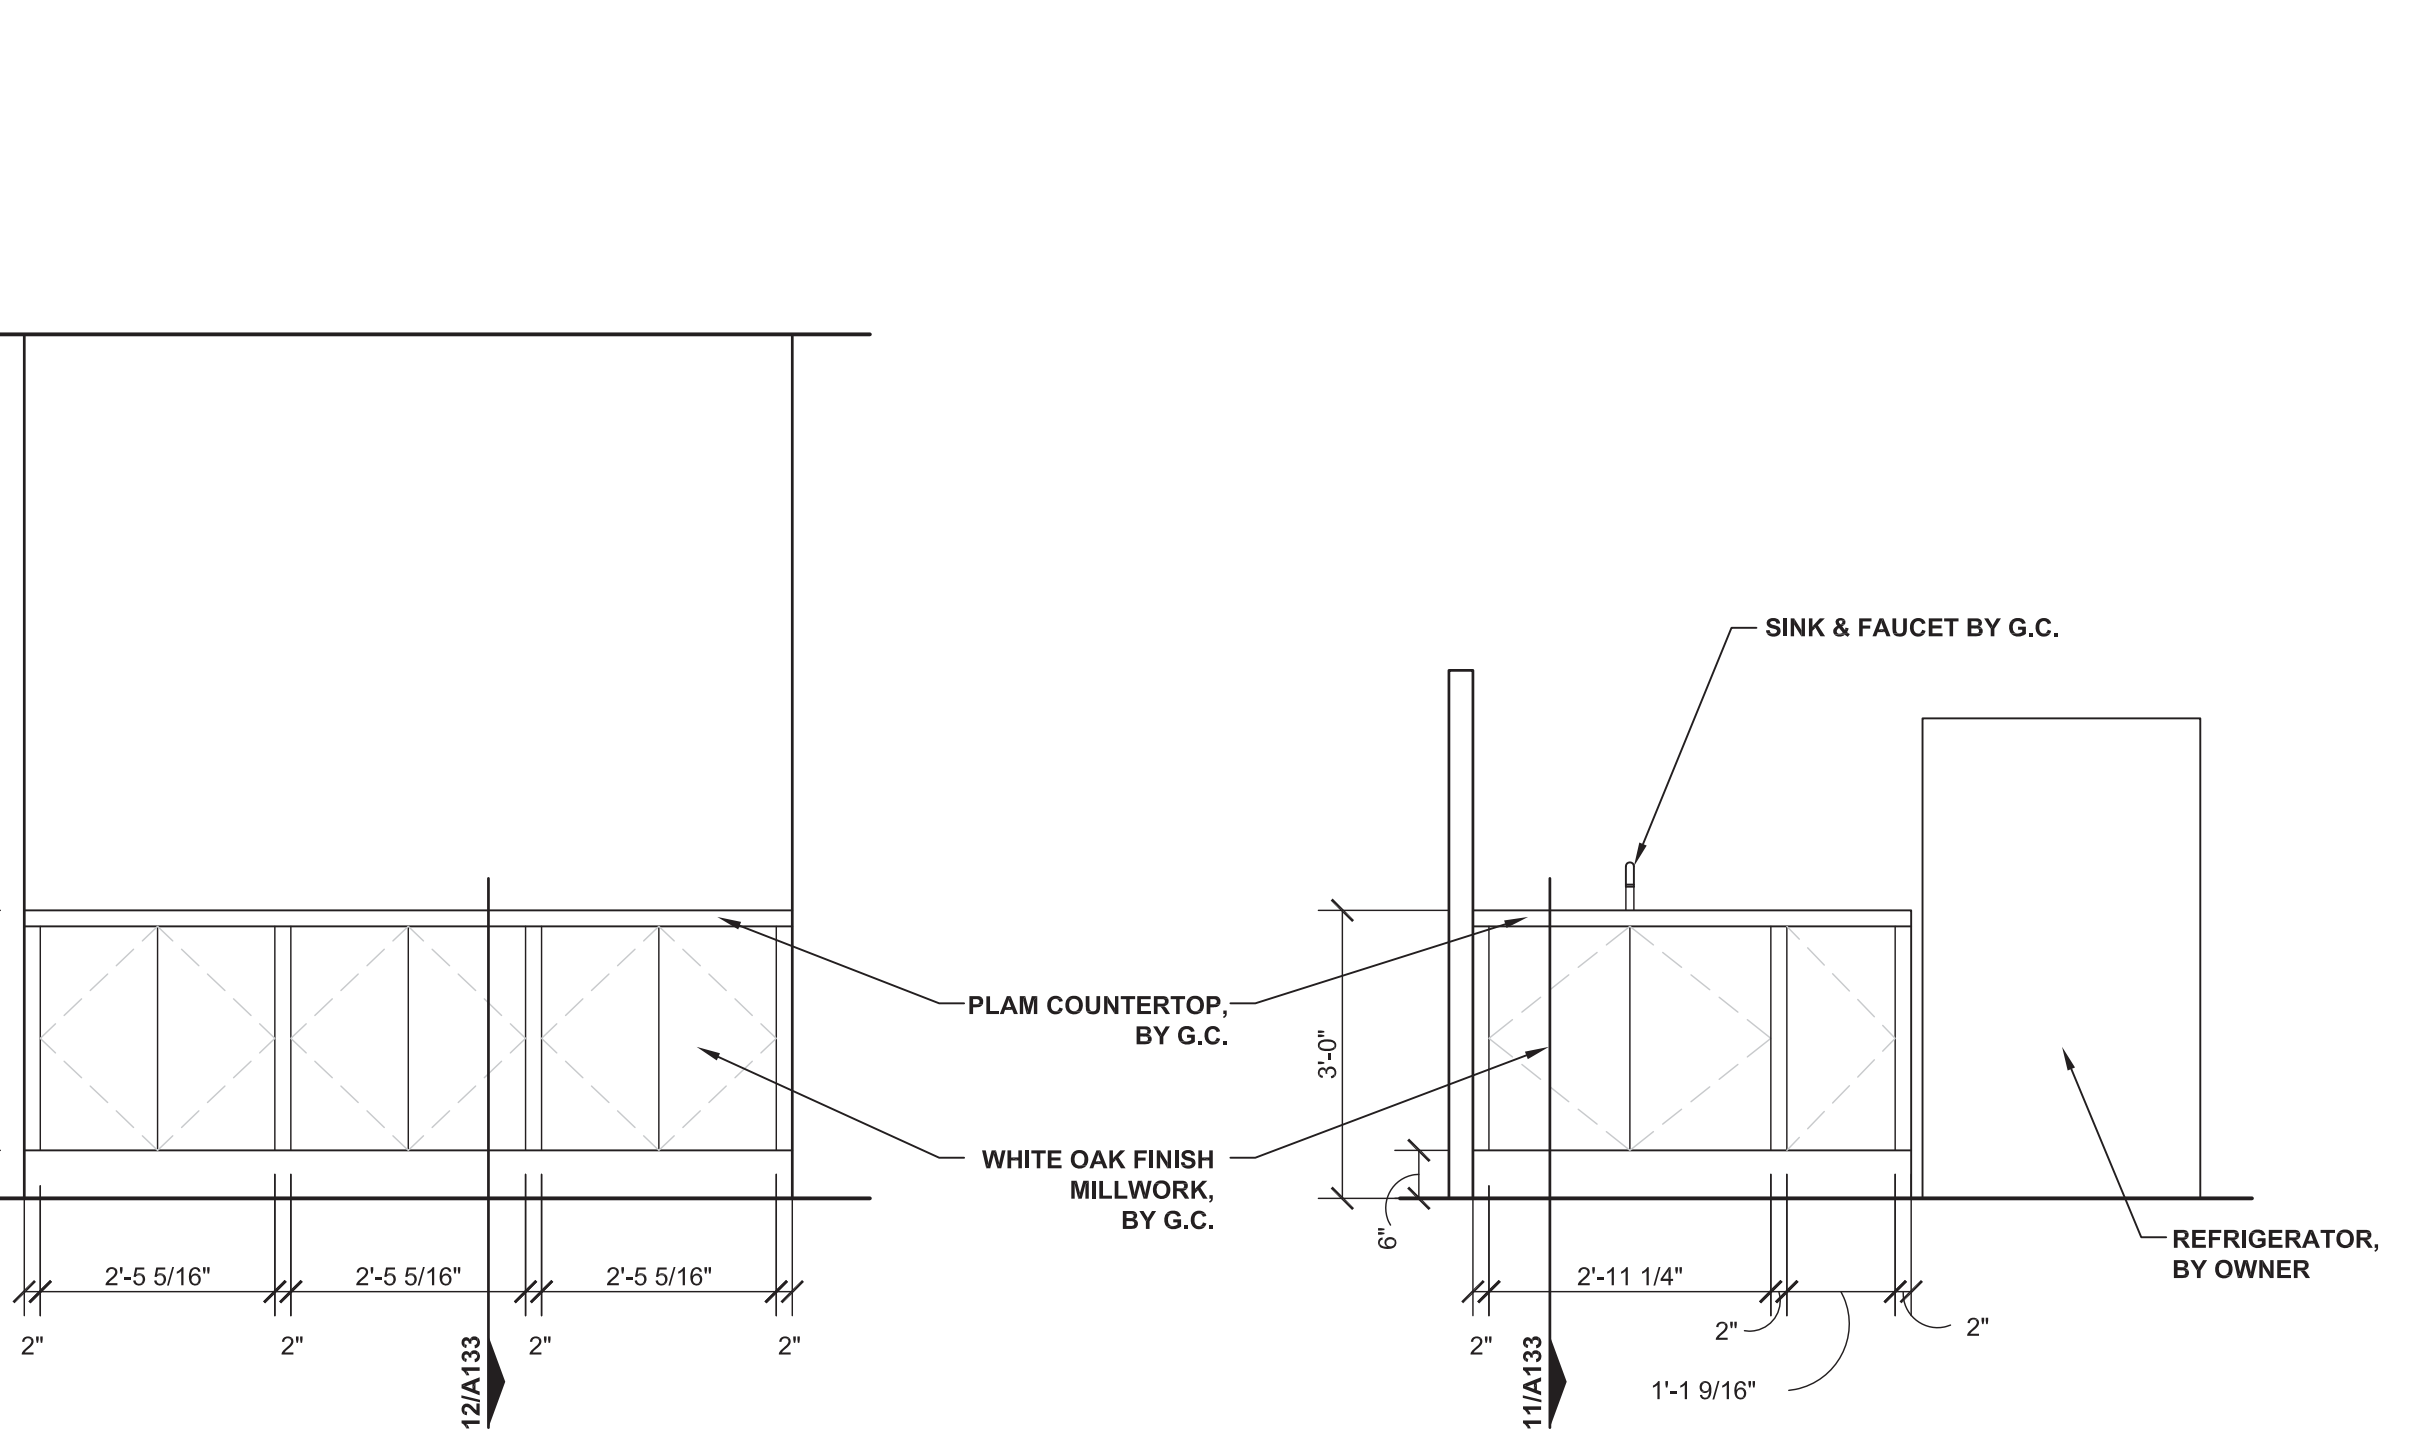

03 MILLWORK ELEVATION KINDER CHECK-IN DESK
 1/2" = 1'-0"

04 MILLWORK ELEVATION OFFICE BREAK CABINET
 1/2" = 1'-0"

FILE: C:\Users\Kary Cooper\AppData\Local\Temp\AcPublish_12048\A-124.dwg
 SCALE: 1 DATE/TIME: Apr 13, 2017 10:10am
 USER: Kary Cooper XREF(s): xbase-LEVEL1.dwg xbase-GRID1.dwg xbase-LEVEL2.dwg xbase-GRID2.dwg