




06 LOBBY ELEVATION
1/4" = 1'-0"

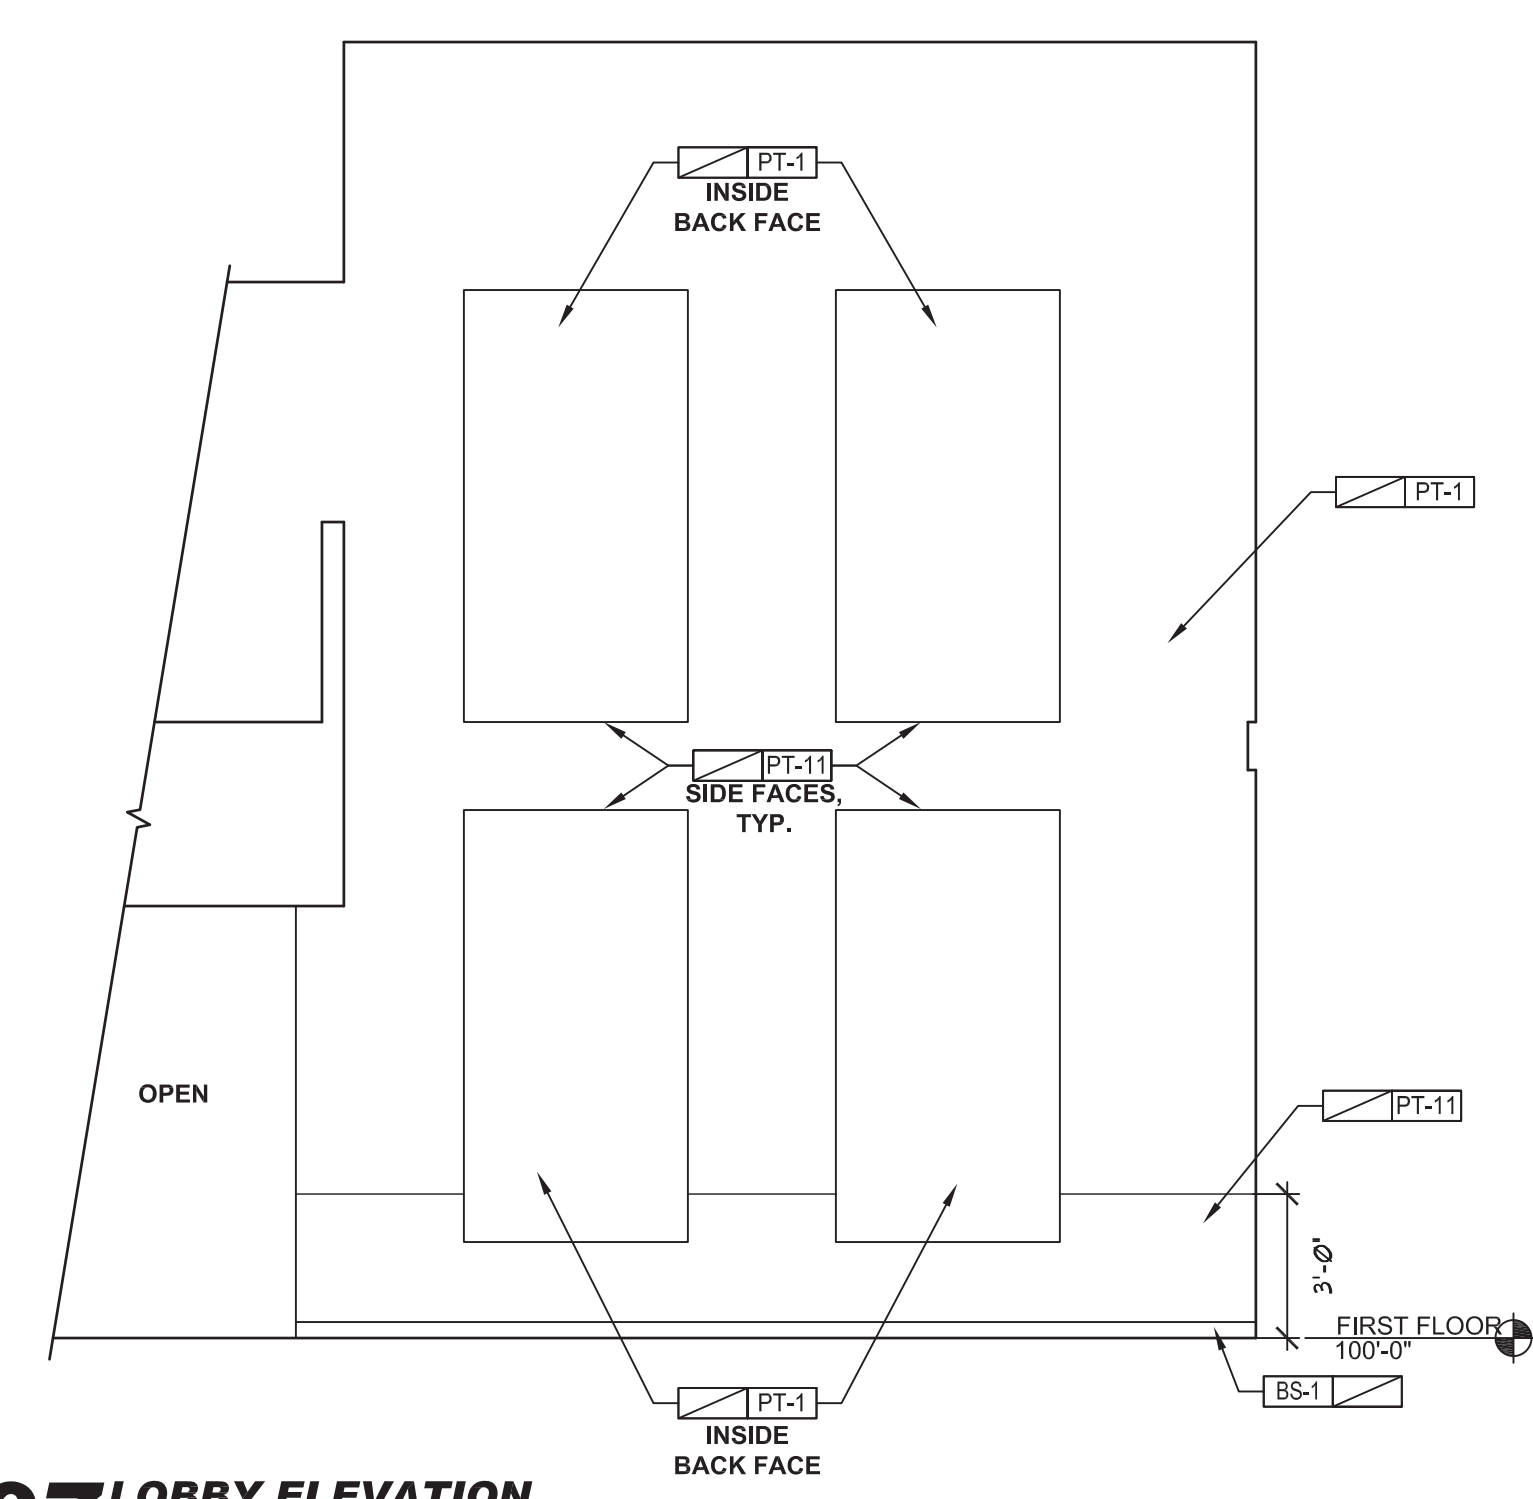


07 LOBBY ELEVATION
1/4" = 1'-0"

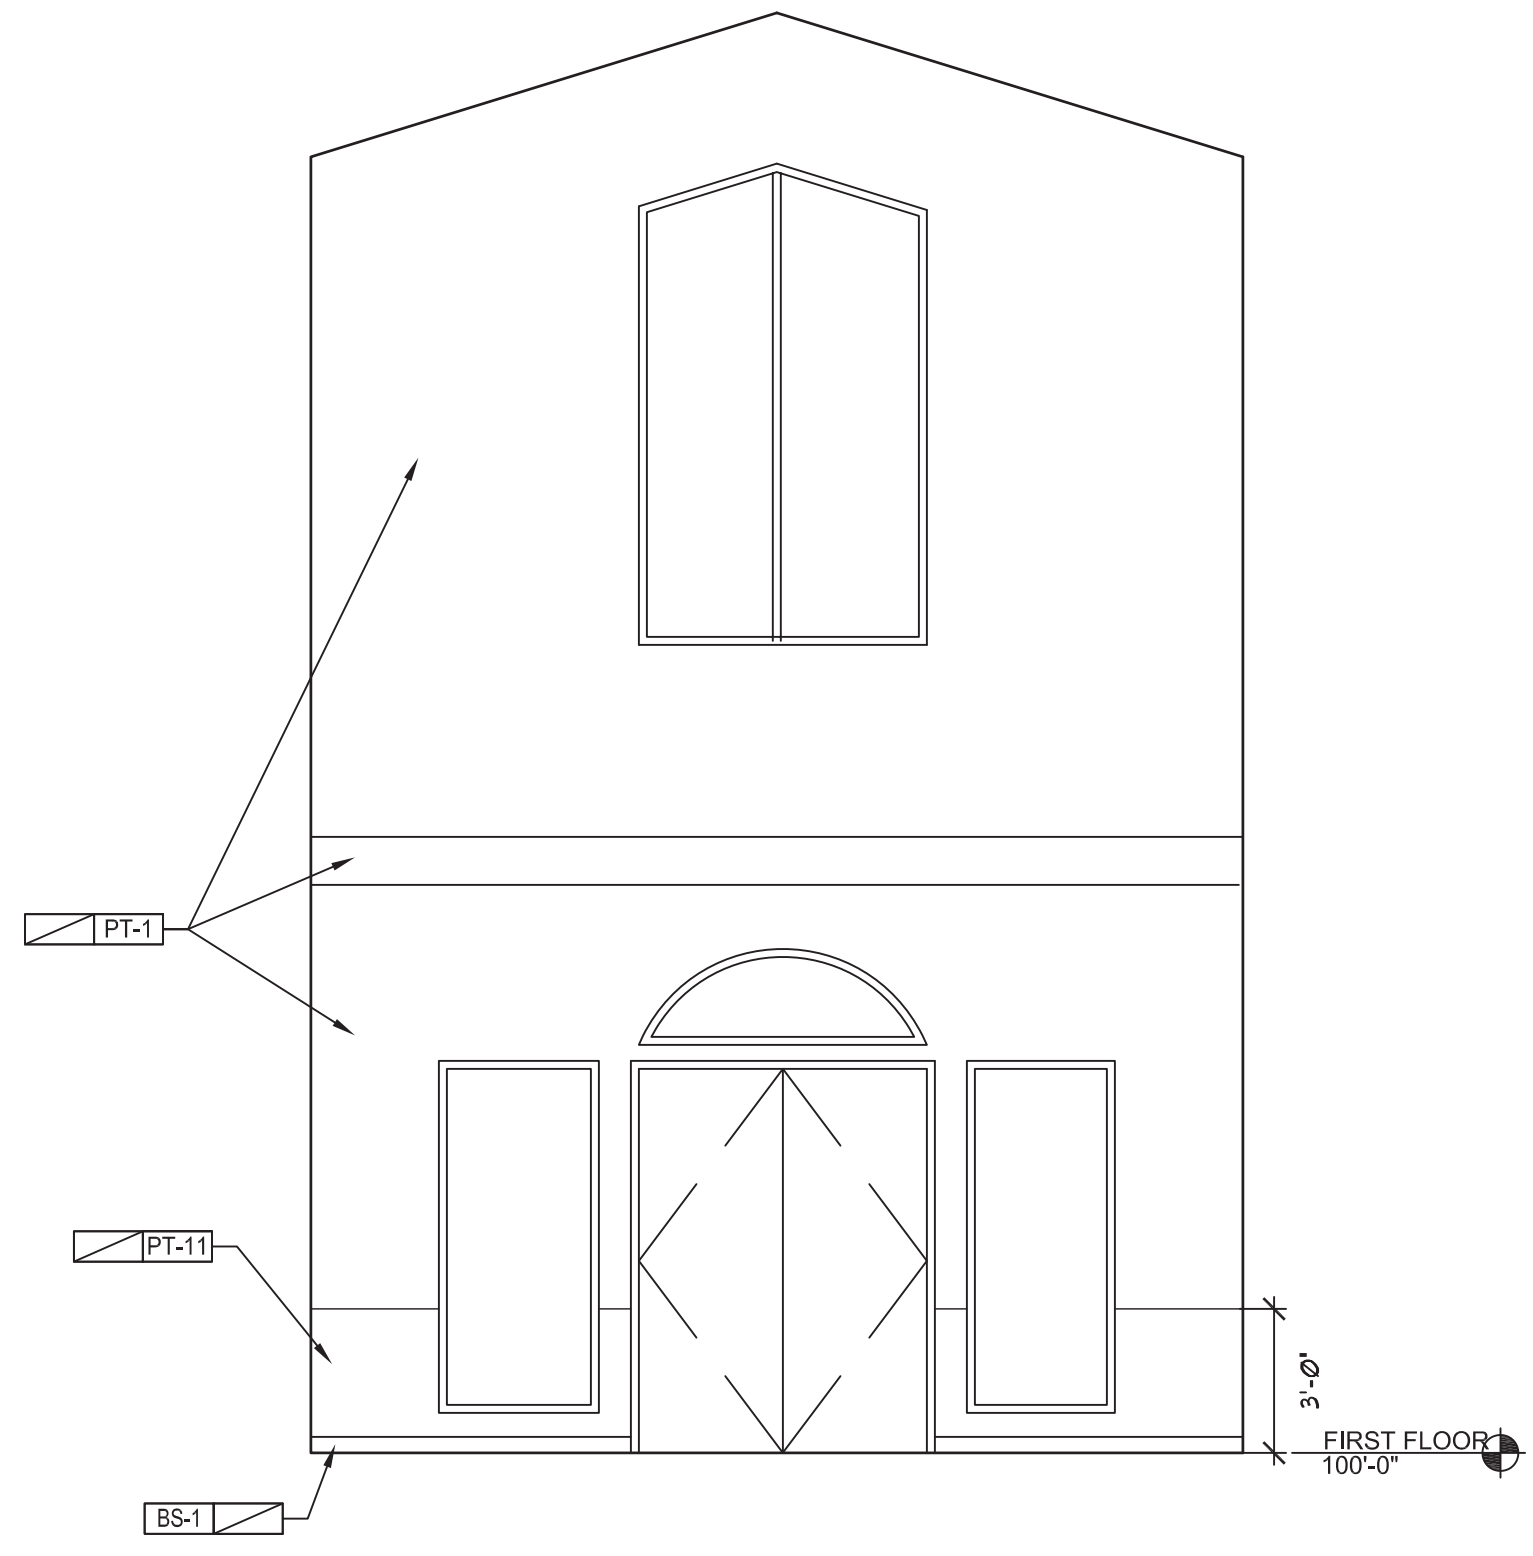


08 LOBBY ELEVATION
1/4" = 1'-0"

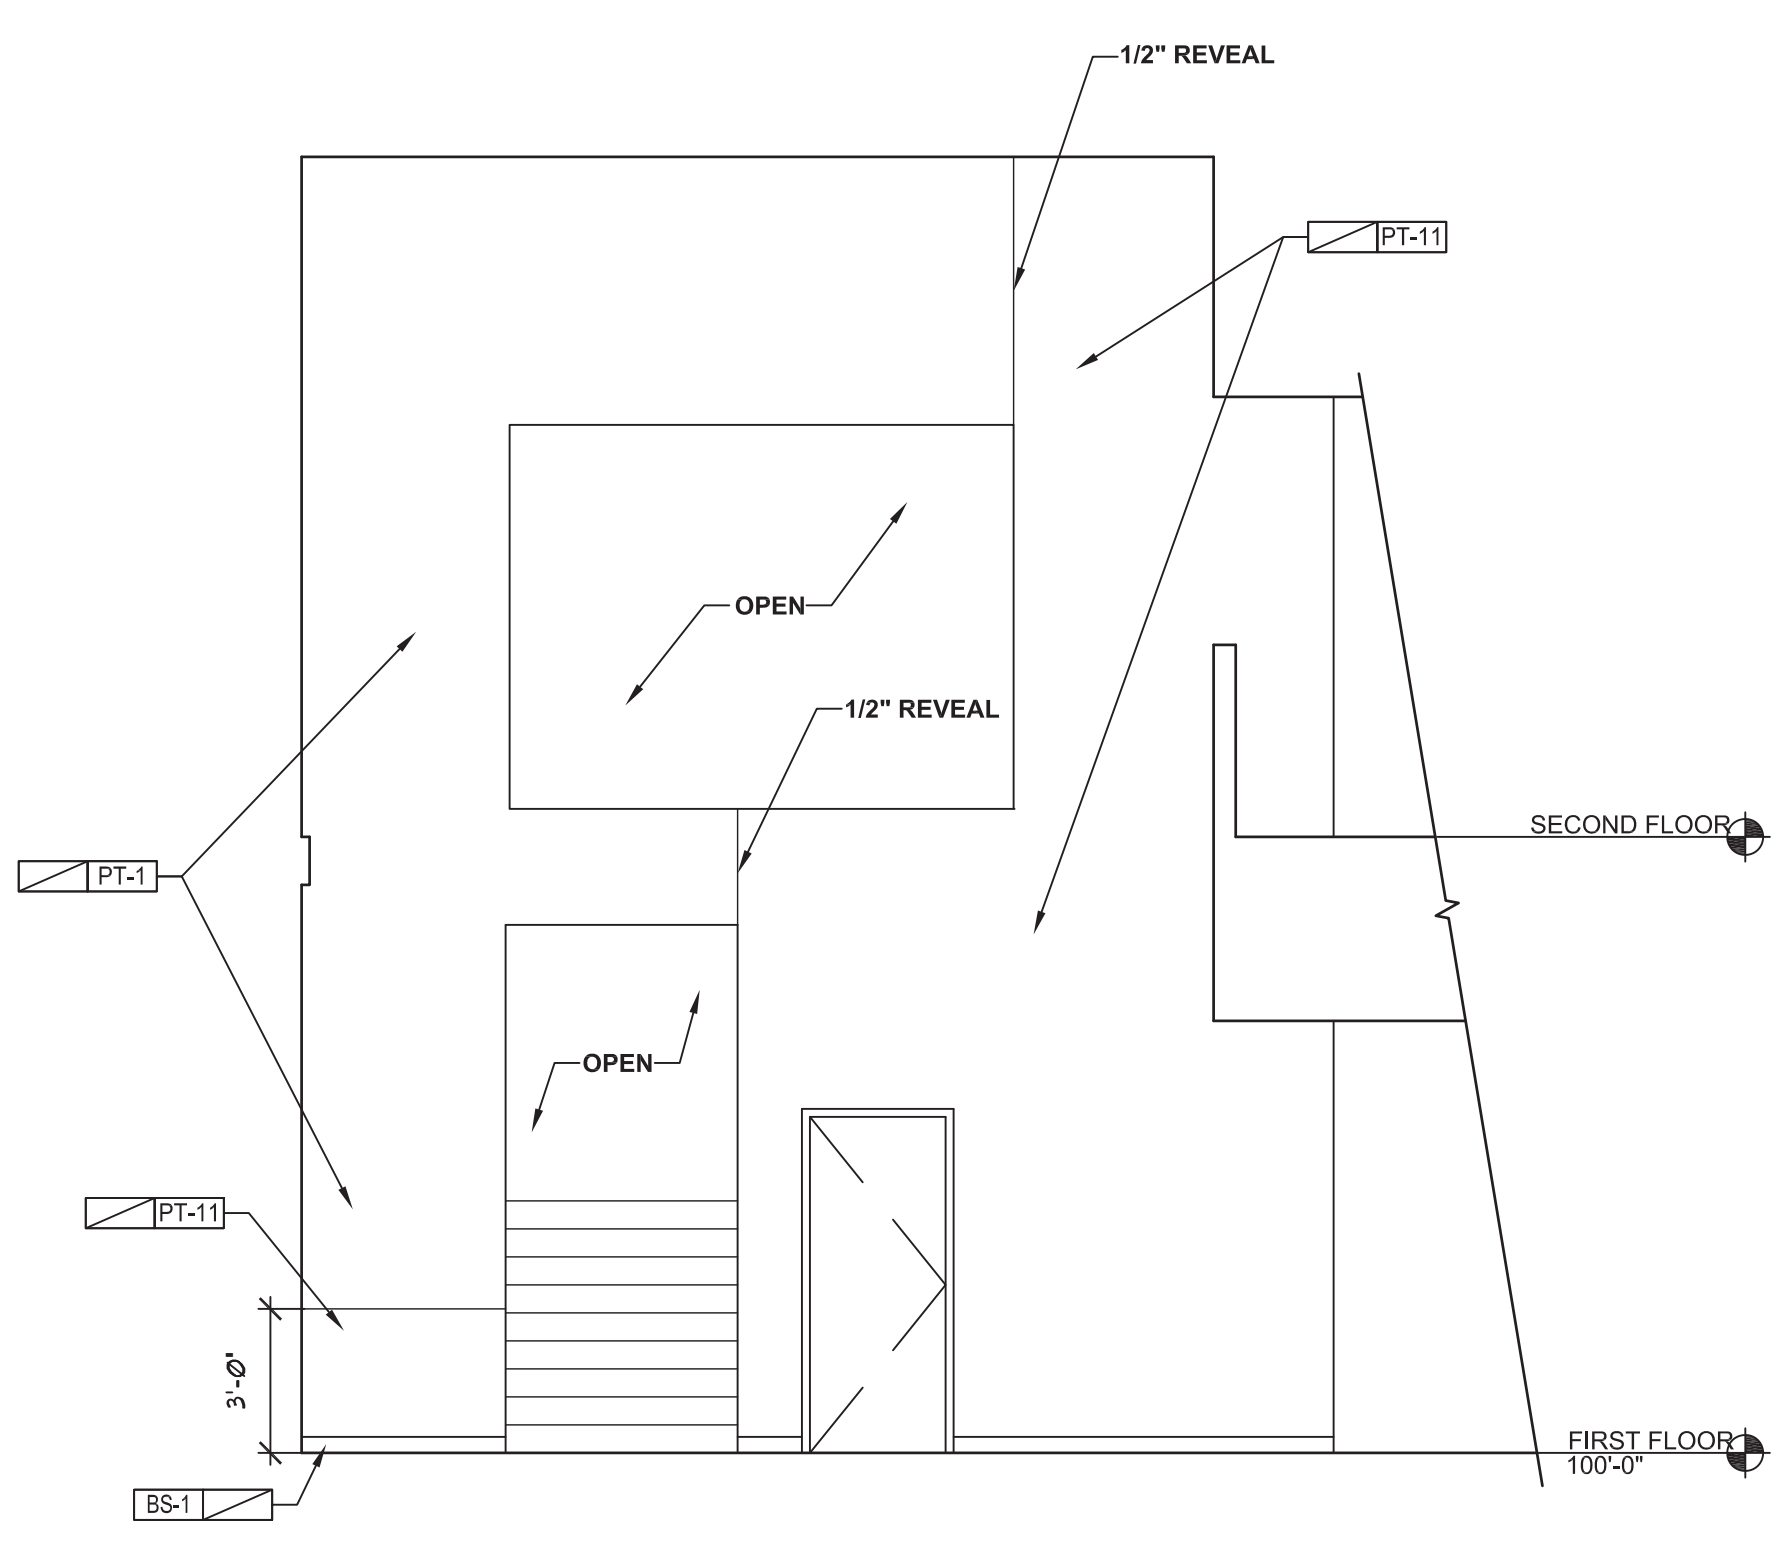


09 LOBBY/ELEVATOR ELEVATION
1/4" = 1'-0"

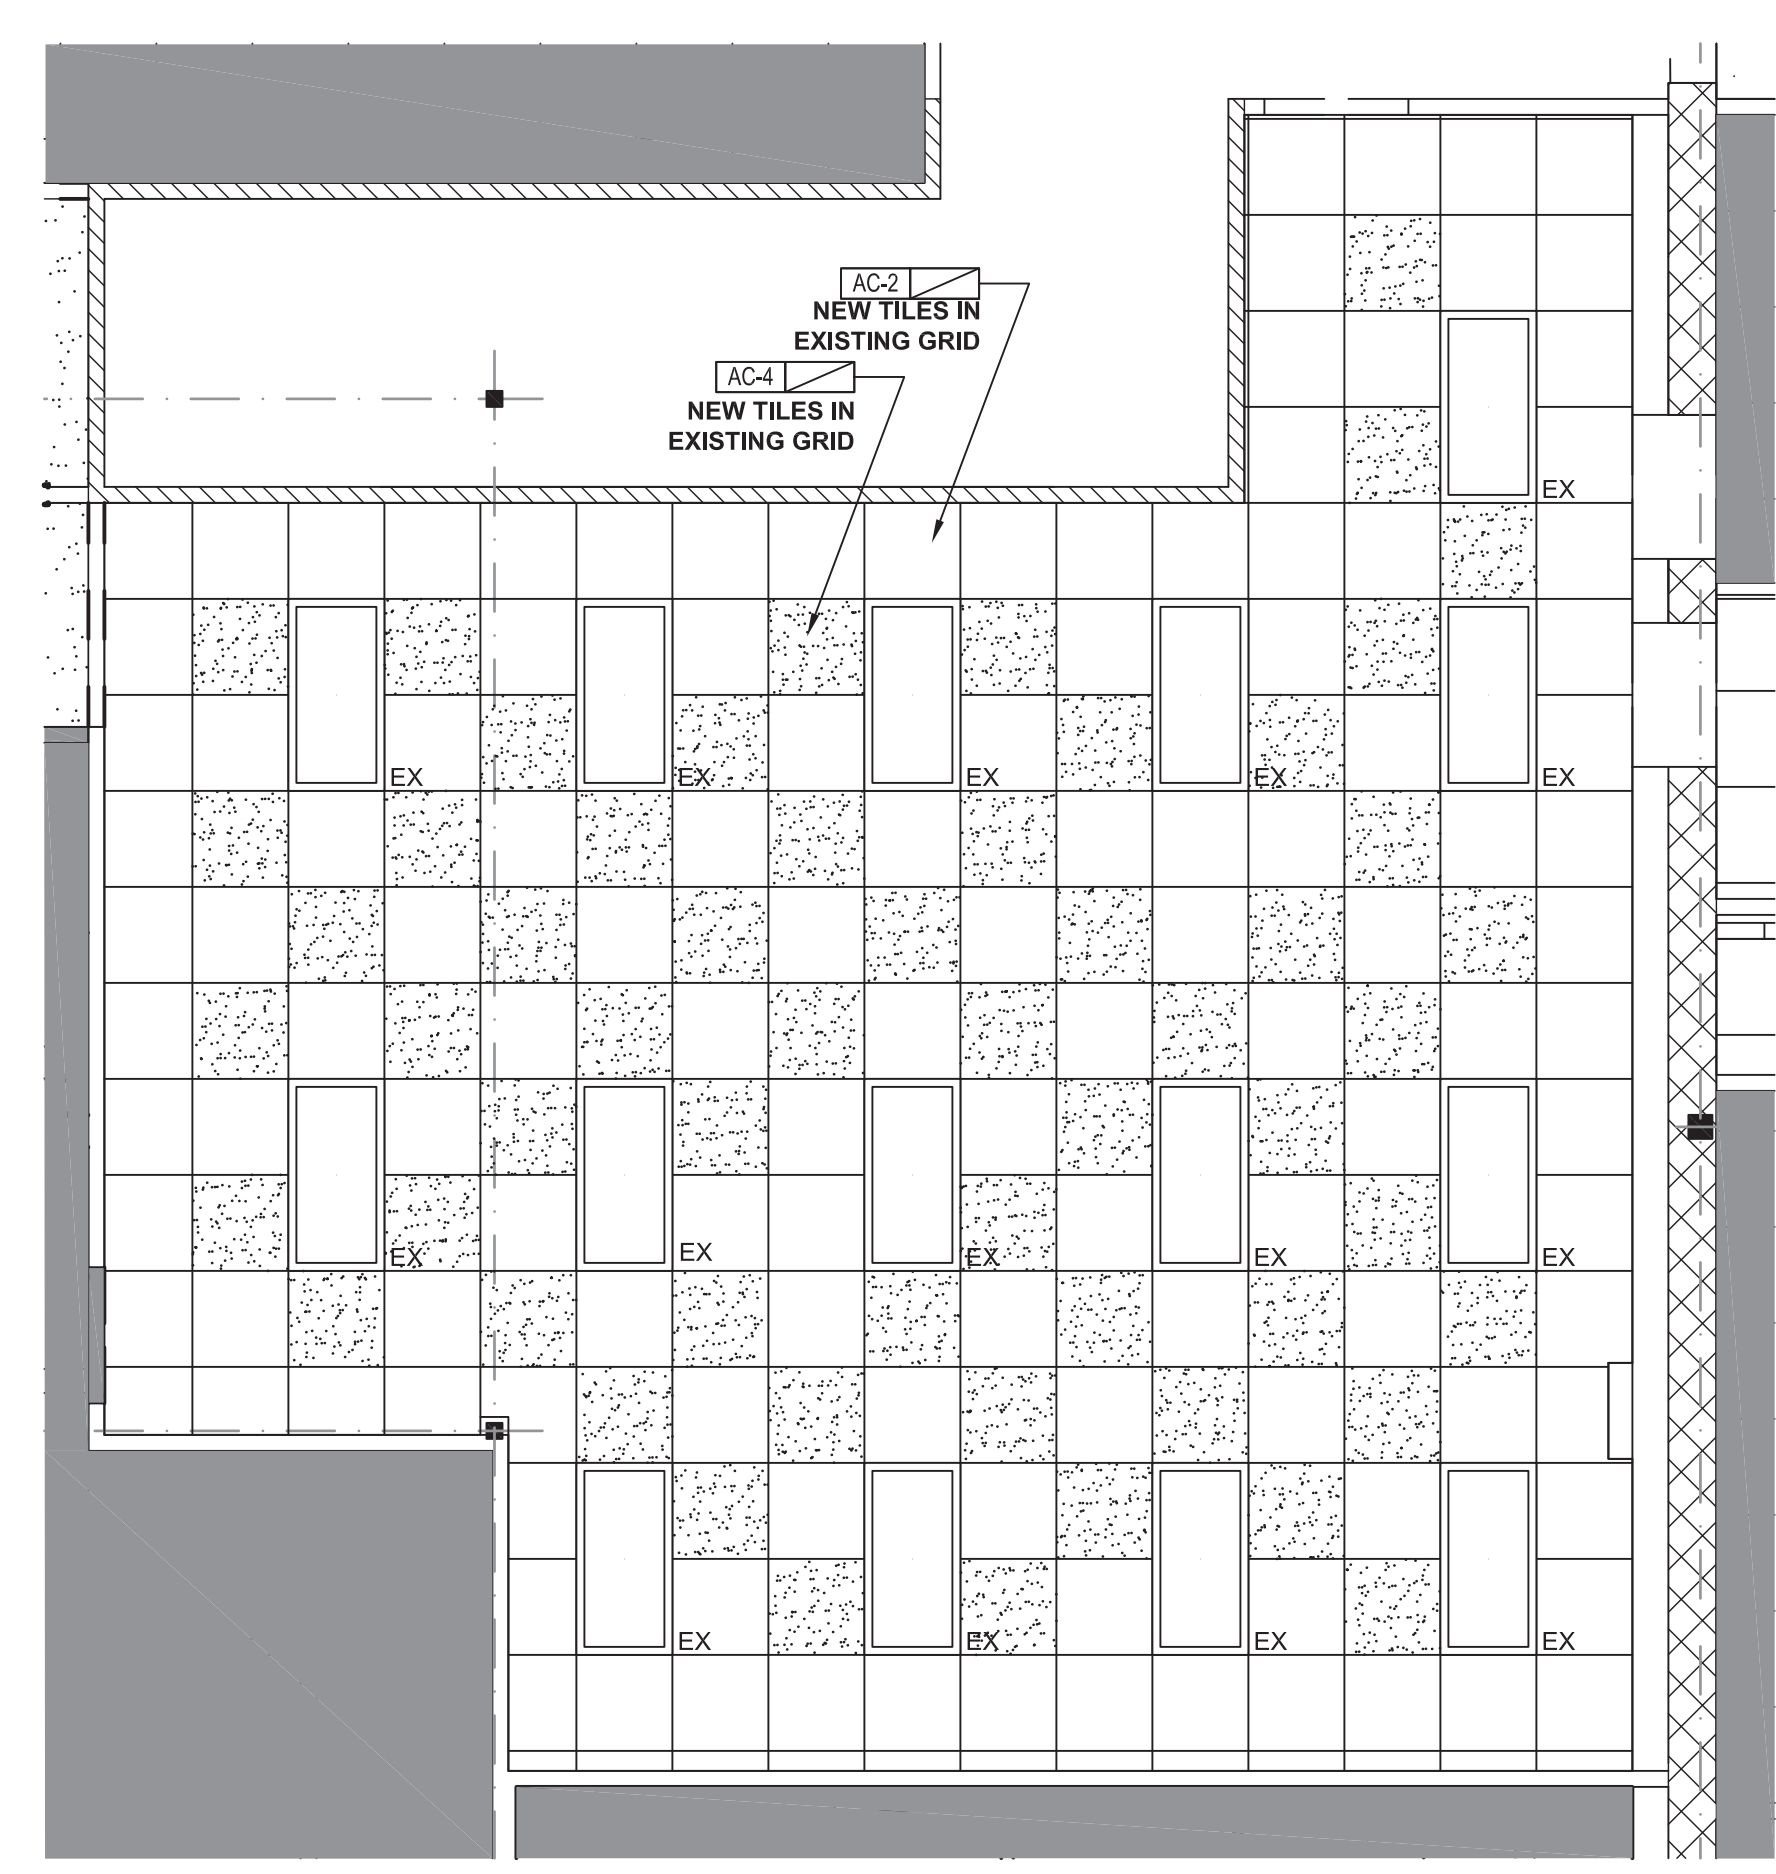


01 CHOIR ROOM RCP DETAIL
1/4" = 1'-0"

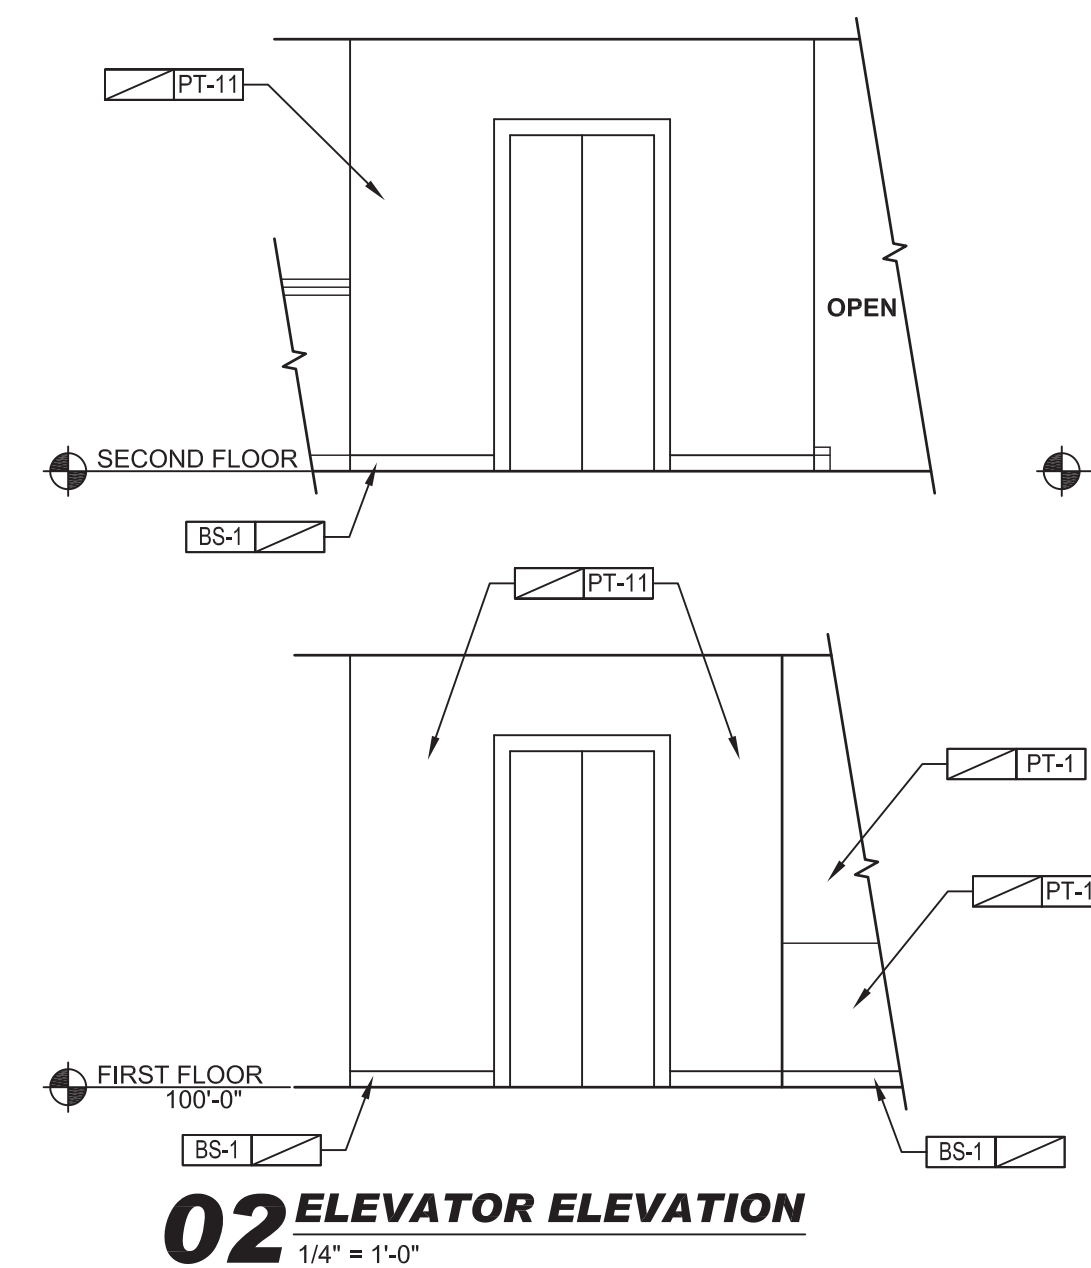


02 ELEVATOR ELEVATION
1/4" = 1'-0"

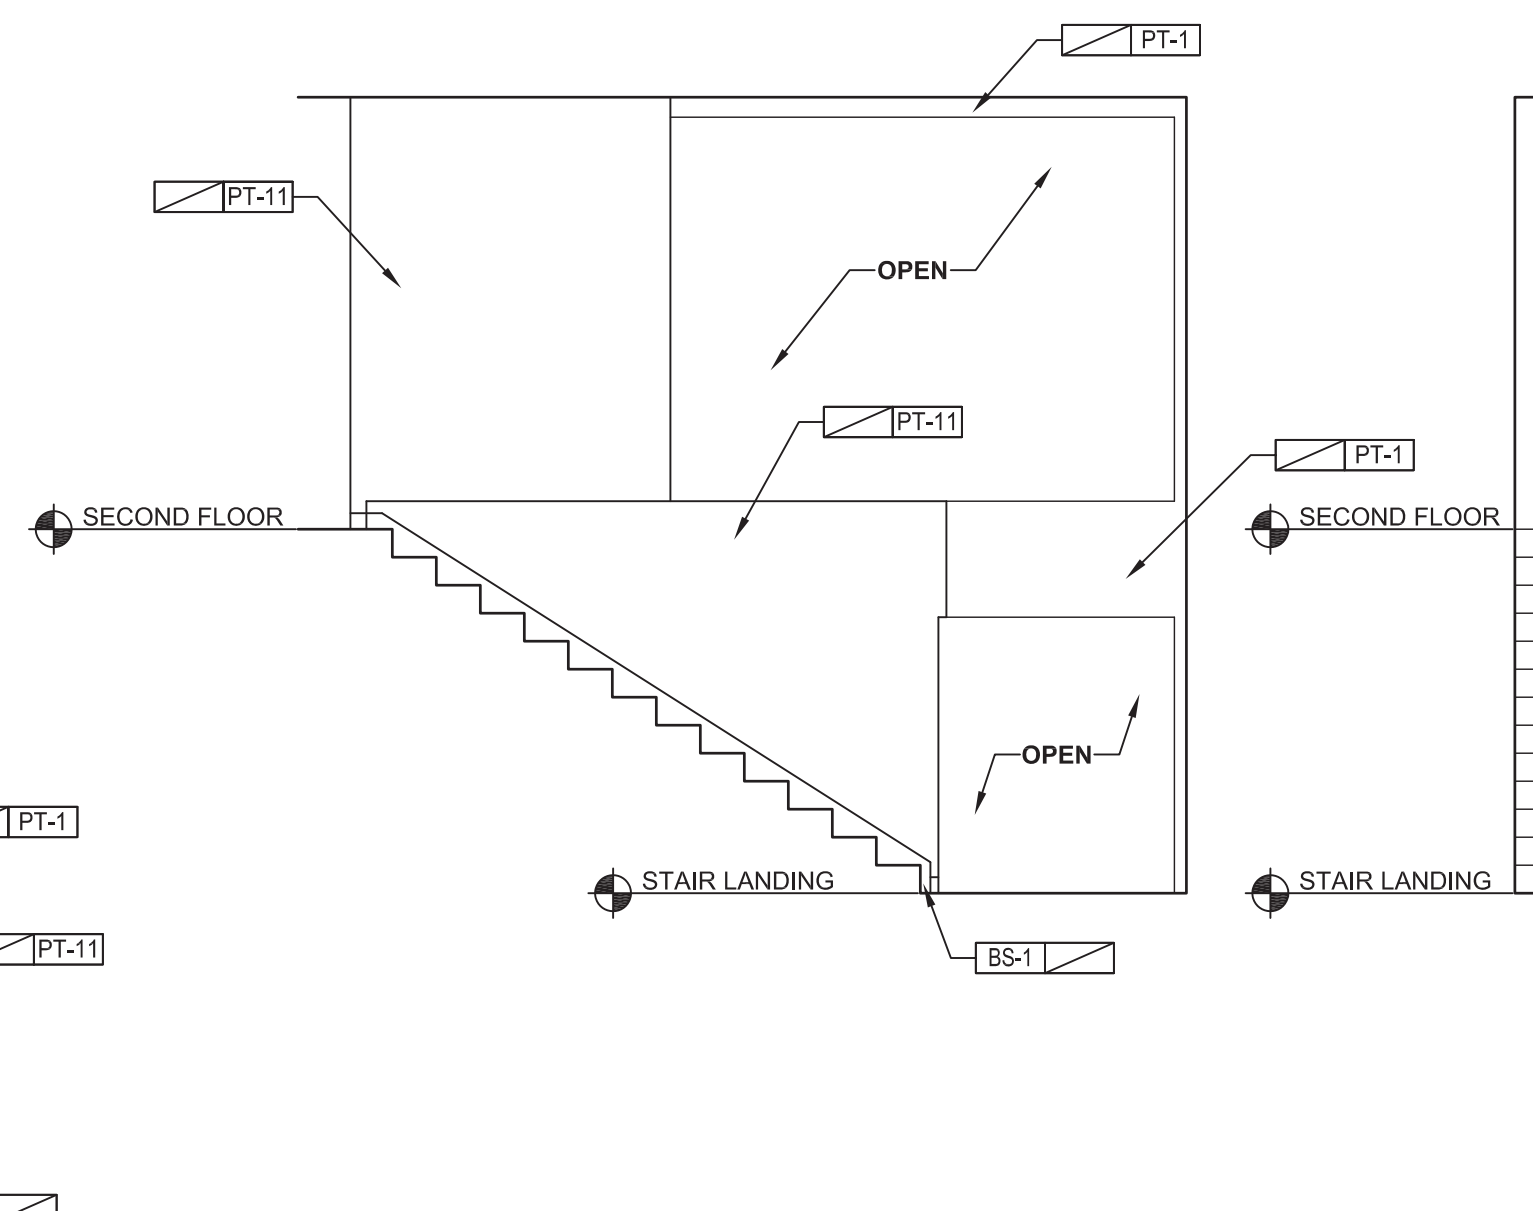

03 ELEVATOR ELEVATION
1/4" = 1'-0"

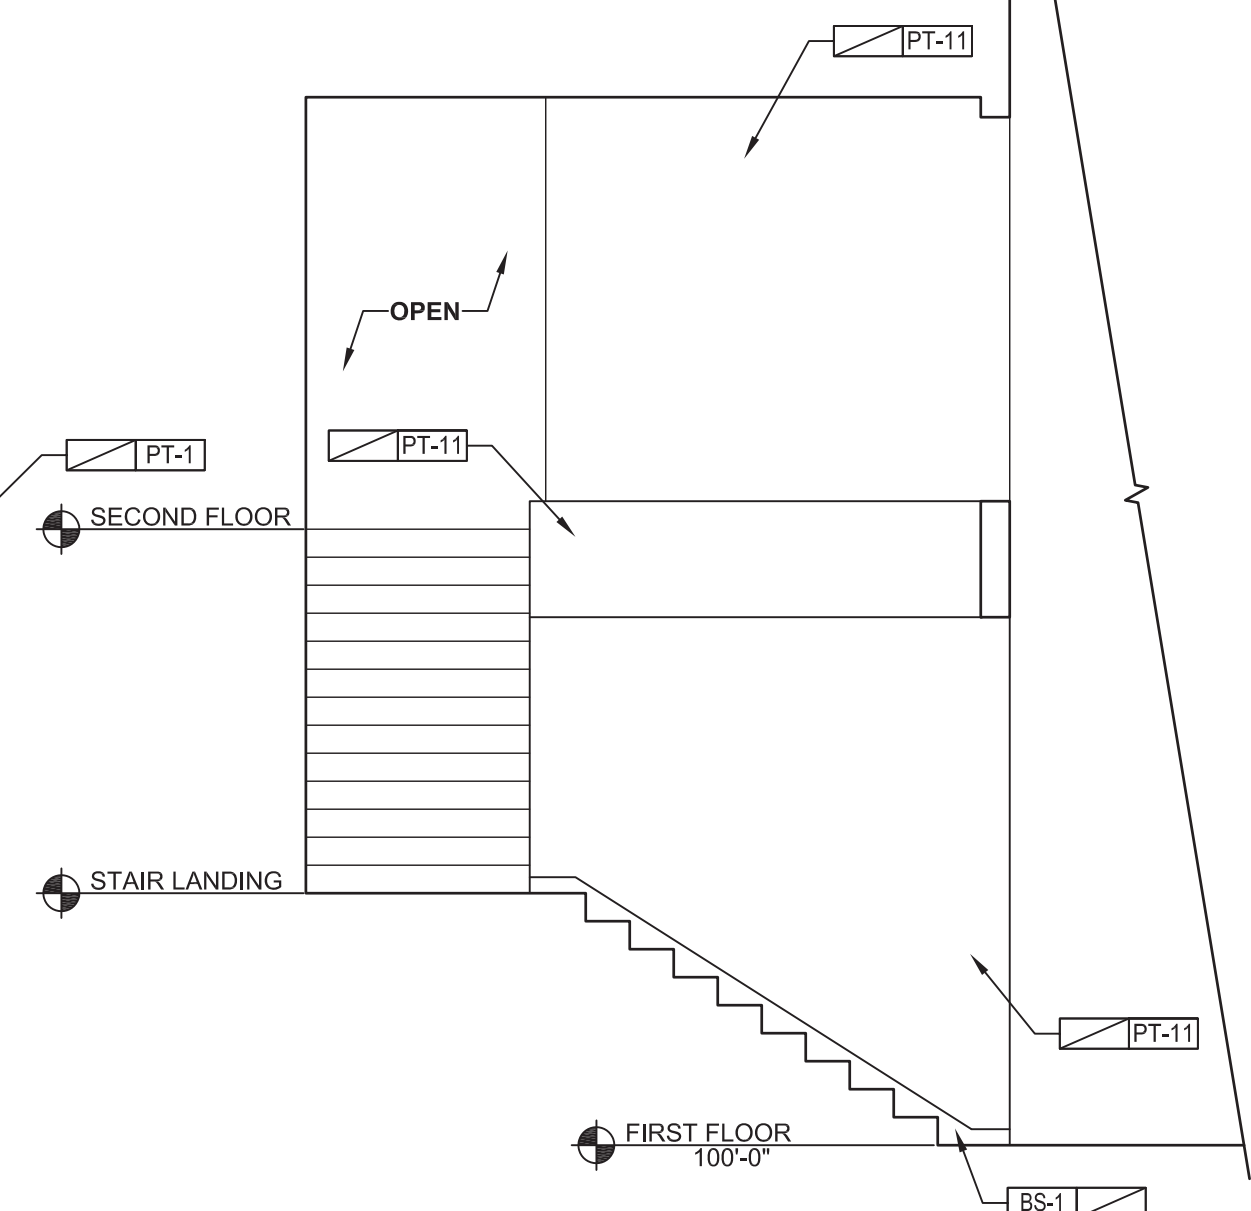

04 ELEVATOR ELEVATION
1/4" = 1'-0"

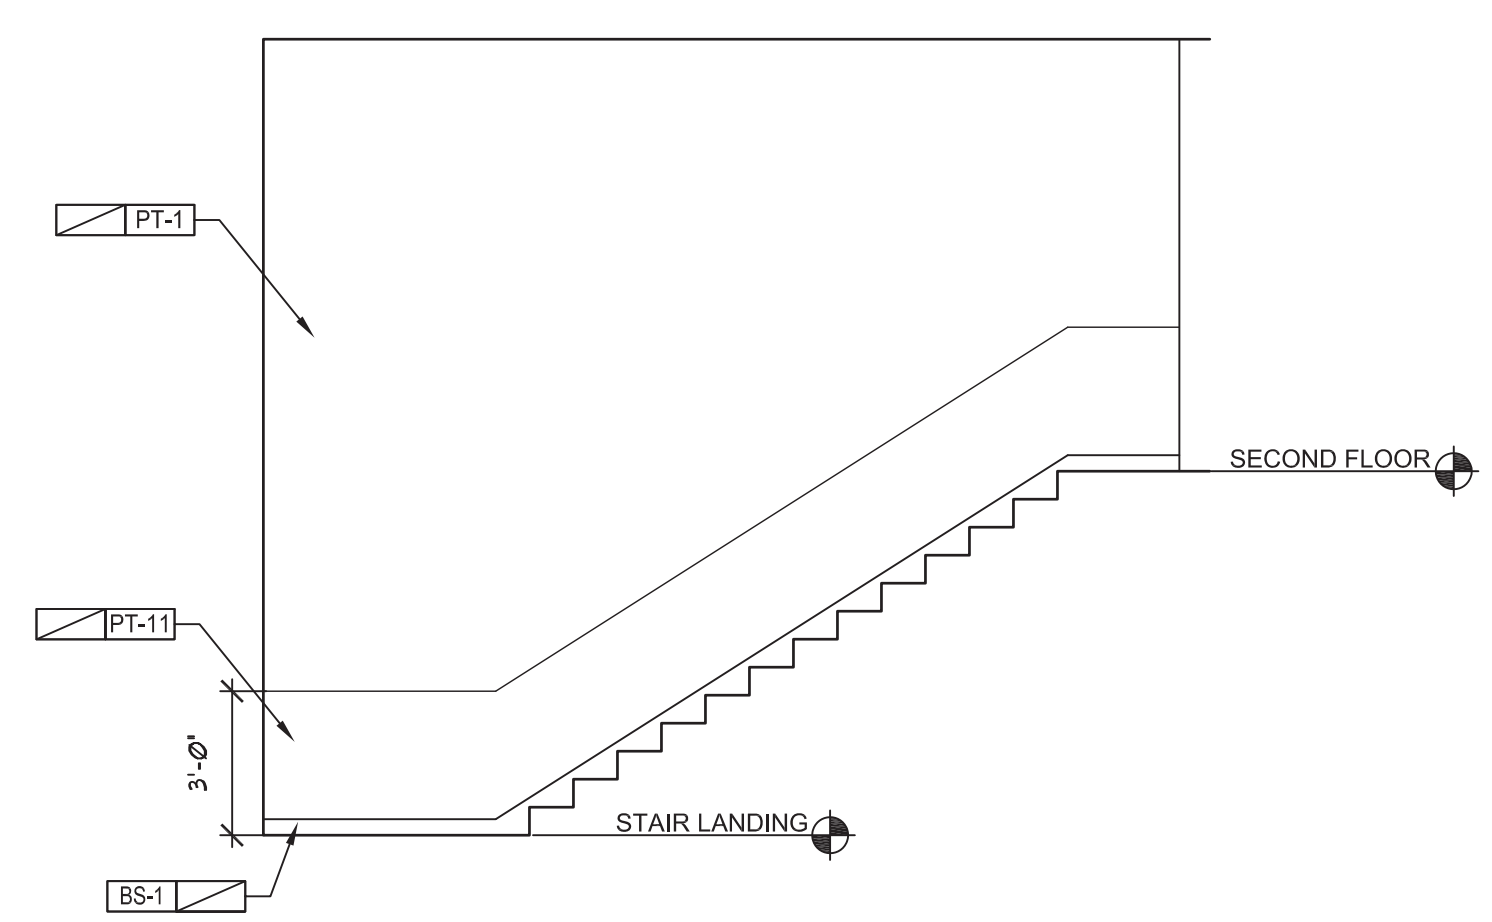

05 STAIR ELEVATION
1/4" = 1'-0"

BINNERRI PRESBYTERIAN CHURCH
RICHARDSON, TX
1301 ABRAMS RD.
ROCHARDSON, TEXAS 75081



COPYRIGHT THESE DRAWINGS ARE THE PROPERTY OF POOLE+DRENNAN DESIGN STUDIO AND SHALL NOT BE DUPLICATED, DISCLOSED OR REUSED WITHOUT THE WRITTEN CONSENT OF POOLE+DRENNAN DESIGN STUDIO

DRAWN BY: KJC
CHECKED BY: DAD
DATE: 04.12.2017
REVISIONS:

PROJECT NO.: 16054
SHEET TITLE:

FINISH ELEVATIONS

SHEET NO.: I-101

FILE: P:\16054_Binnerrri Church Remodel\03_CD_V00_Arch\1-101.dwg
SCALE: 1 DATE/TIME: Apr 13, 2017 - 10:35am
USER: Kary Cooper XREF(s): titleblock_3042.dwg xbase-LEVEL2.dwg xbase-GRID2.dwg