

Civil Engineer
SCHRICKEL, ROLLINS
AND ASSOCIATES, INC.
1161 CORPORATE DRIVE WEST
SUITE 200
ARLINGTON, TEXAS 76006
P: 817.649.3216


**Mechanical, Electrical,
Plumbing Engineer**
MEP SYSTEMS
918 DRAGON STREET
DALLAS, TEXAS 75207
P: 214.915.0929

Structural Engineer
RONALD A. ROBERTS ASSOCIATES, INC.
2348 N. STEMMONS FREEWAY
DALLAS, TEXAS 75207
P: 214.637.6299

Kitchen Consultant
PROFITABLE FOOD FACILITIES
14028 Dorado Drive
POWAY, CALIFORNIA 92064
P: 858.748.7333


A/V Consultant
ACHIEVE AV, INC.
730 World Dr.
CEDAR HILL, TEXAS 75104
P: 214.884.5951

- NOTES:**
1. PLACE RAMP MONOLITHIC WITH SIDEWALK PAVING.
 2. LANDINGS SHALL NOT EXCEED 2% IN ANY DIRECTION.
 3. TRUNCATED DOME PAVERS SHALL BE ARMOR TILE SURFACE MOUNT TILES. USE 24" x 24" AND 12" x 12" TILES TO ACHIEVE THE SIZES SHOWN. CUTTING TILES IS NOT ACCEPTABLE. INSTALL PER MANUFACTURERS RECOMMENDATIONS.

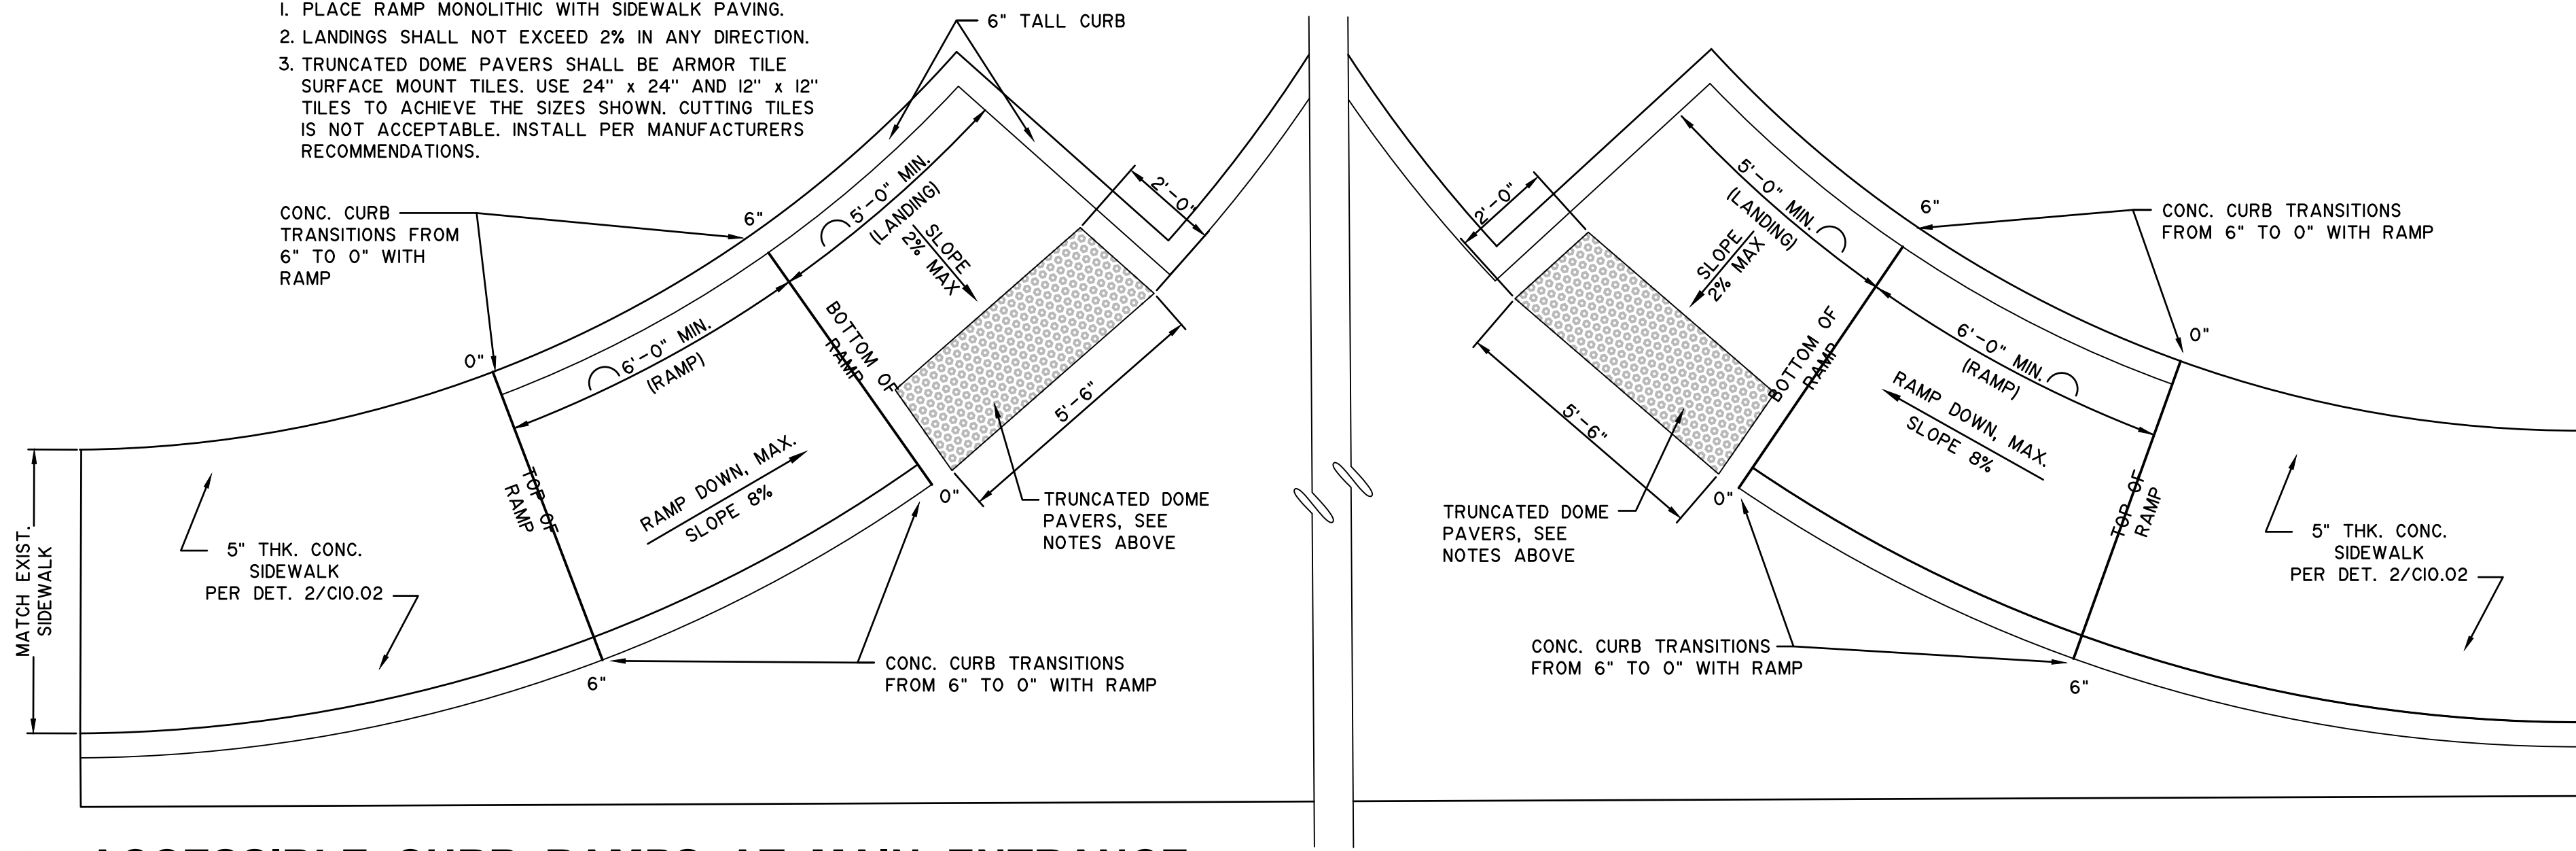


1 ACCESSIBLE CURB RAMPS AT MAIN ENTRANCE
SCALE: 3/8" = 1'-0"

- NOTES:**
1. PLACE RAMP MONOLITHIC WITH SIDEWALK PAVING
 2. LANDINGS SHALL NOT EXCEED 2% IN ANY DIRECTION
 3. TRUNCATED DOME PAVERS SHALL BE ARMOR TILE SURFACE MOUNT TILES. USE 24" x 24" AND 12" x 12" TILES TO ACHIEVE THE SIZES SHOWN. CUTTING TILES IS NOT ACCEPTABLE. INSTALL PER MANUFACTURERS RECOMMENDATIONS

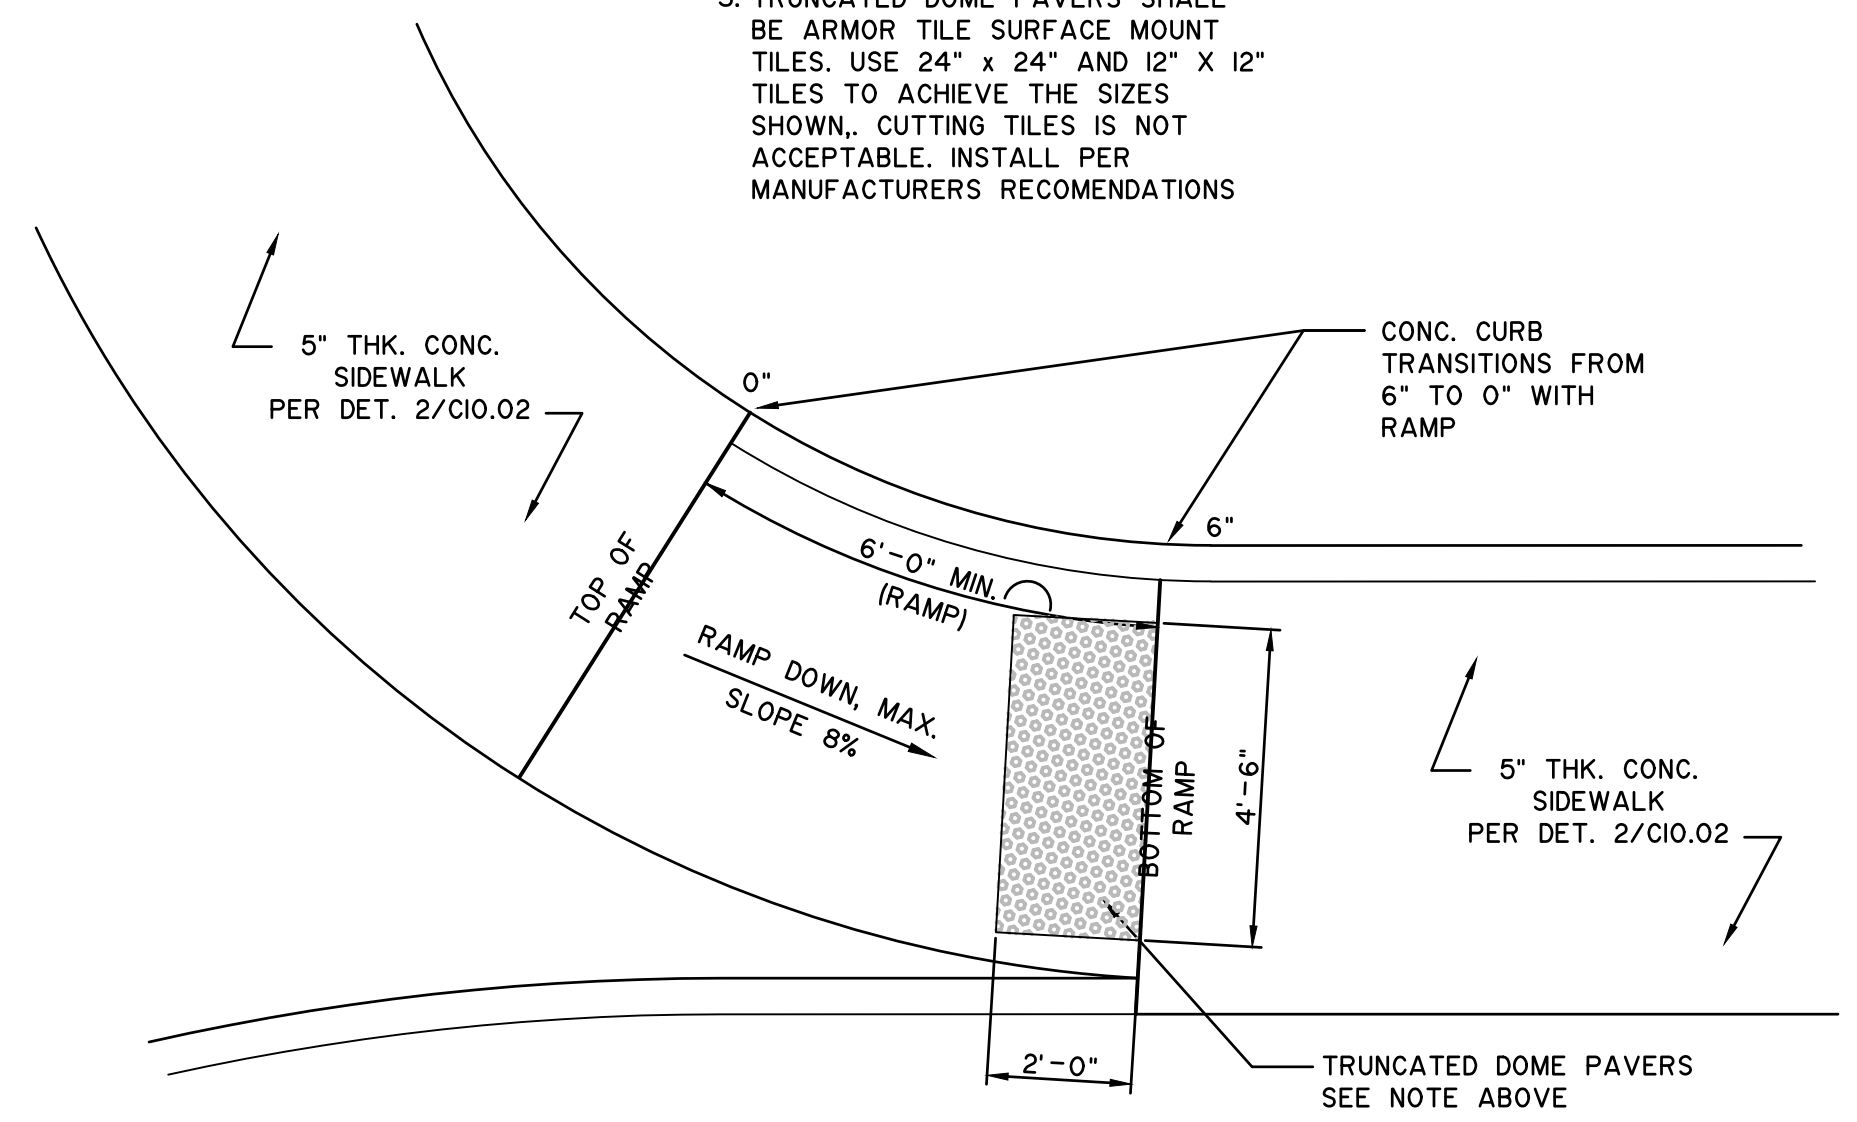


2 ACCESSIBLE CURB RAMP
SCALE: 3/8" = 1'-0"

- NOTES:**
1. PLACE RAMP MONOLITHIC WITH SIDEWALK PAVING
 2. LANDINGS SHALL NOT EXCEED 2% IN ANY DIRECTION
 3. TRUNCATED DOME PAVERS SHALL BE ARMOR TILE SURFACE MOUNT TILES. USE 24" x 24" AND 12" x 12" TILES TO ACHIEVE THE SIZES SHOWN. CUTTING TILES IS NOT ACCEPTABLE. INSTALL PER MANUFACTURERS RECOMMENDATIONS

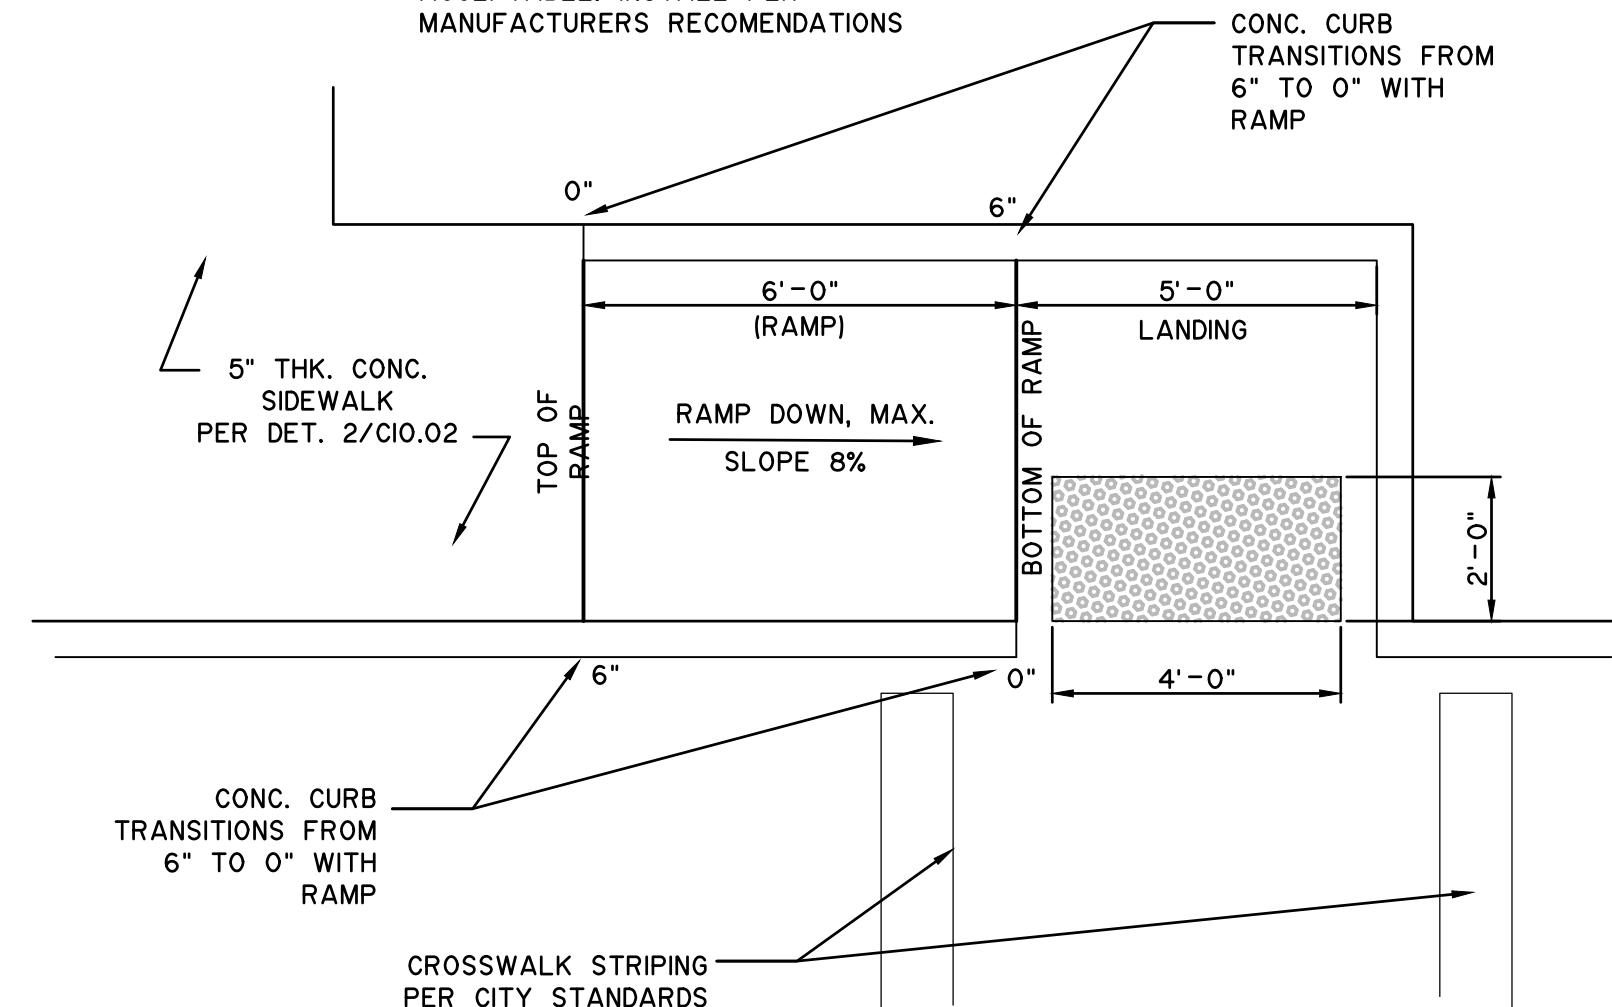

3 ACCESSIBLE CURB RAMP
SCALE: 3/8" = 1'-0"

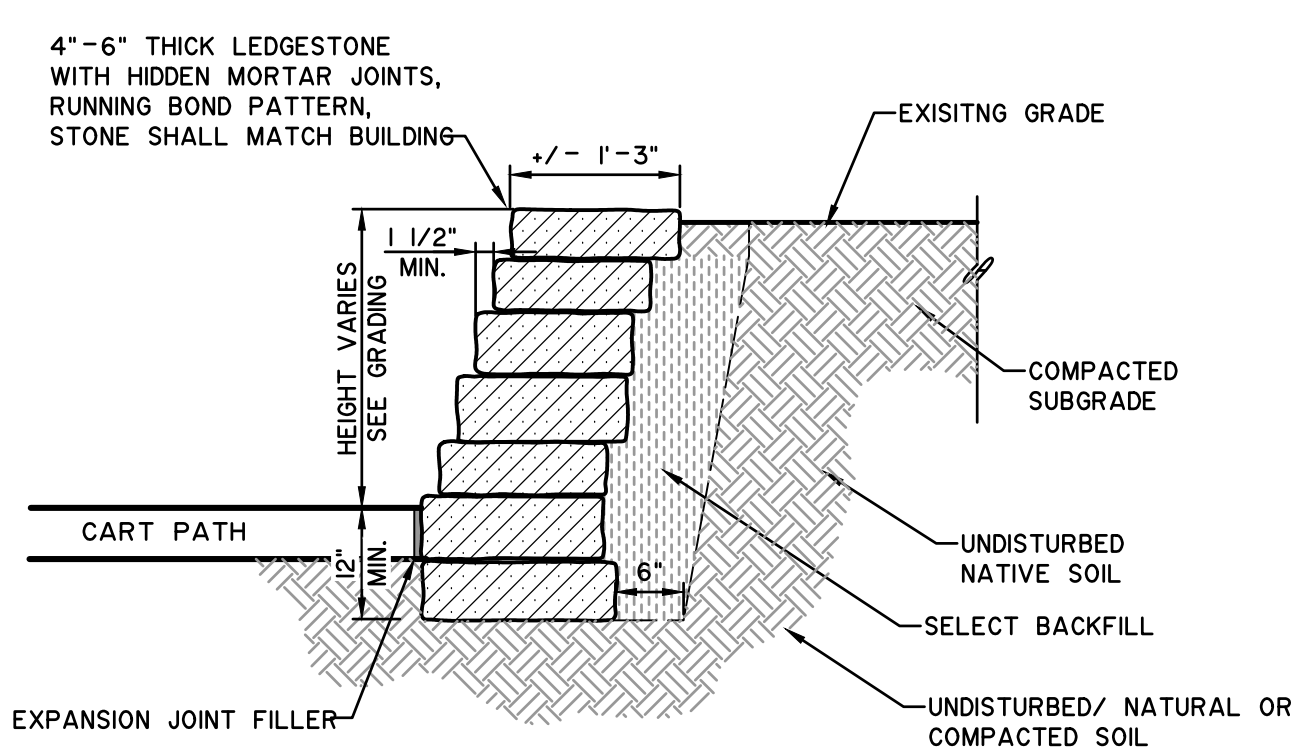

4 STACK STONE WALL
SCALE: 3/4" = 1'-0"

**CHESTER W. DITTO GOLF COURSE
CLUBHOUSE**
CITY OF ARLINGTON
801 BROWN BLVD - ARLINGTON, TX 76011

No.	Date
Revisions	
Project No. 21538.00	
Drawn -CH -XT -MW -HP	
Checked -MDS	Approved . .
Key:	
CONSTRUCTION DOCUMENTS	
Title: SITE DETAILS	
Drawing No. C10.07	
Issue Date OCTOBER 25, 2017	
© COPYRIGHT REES ASSOCIATES, INC. 2017	