

Civil Engineer
SCHRICKEL, ROLLINS
AND ASSOCIATES, INC.
1161 CORPORATE DRIVE WEST
SUITE 200
ARLINGTON, TEXAS 76006
P: 817.649.3216


**Mechanical, Electrical,
Plumbing Engineer**
MEP SYSTEMS
918 DRAGON STREET
DALLAS, TEXAS 75207
P: 214.915.0929

Structural Engineer
2948 N. STEMMONS FREEWAY
DALLAS, TEXAS 75247
P: 214.637.8299


Kitchen Consultant
PROFITABLE FOOD FACILITIES
14026 Donart Drive
POWAY, CALIFORNIA 92064
P: 858.748.7333

A/V Consultant
ACHIEVE AV, INC.
730 World Dr.
CEDAR HILL, TEXAS 75104
P: 214.884.5951


ARLINGTON
THE AMERICAN GOLF CITY
CHESTER W. DITTO GOLF COURSE
CLUBHOUSE
CITY OF ARLINGTON
801 BROWN BLVD - ARLINGTON, TX 76011

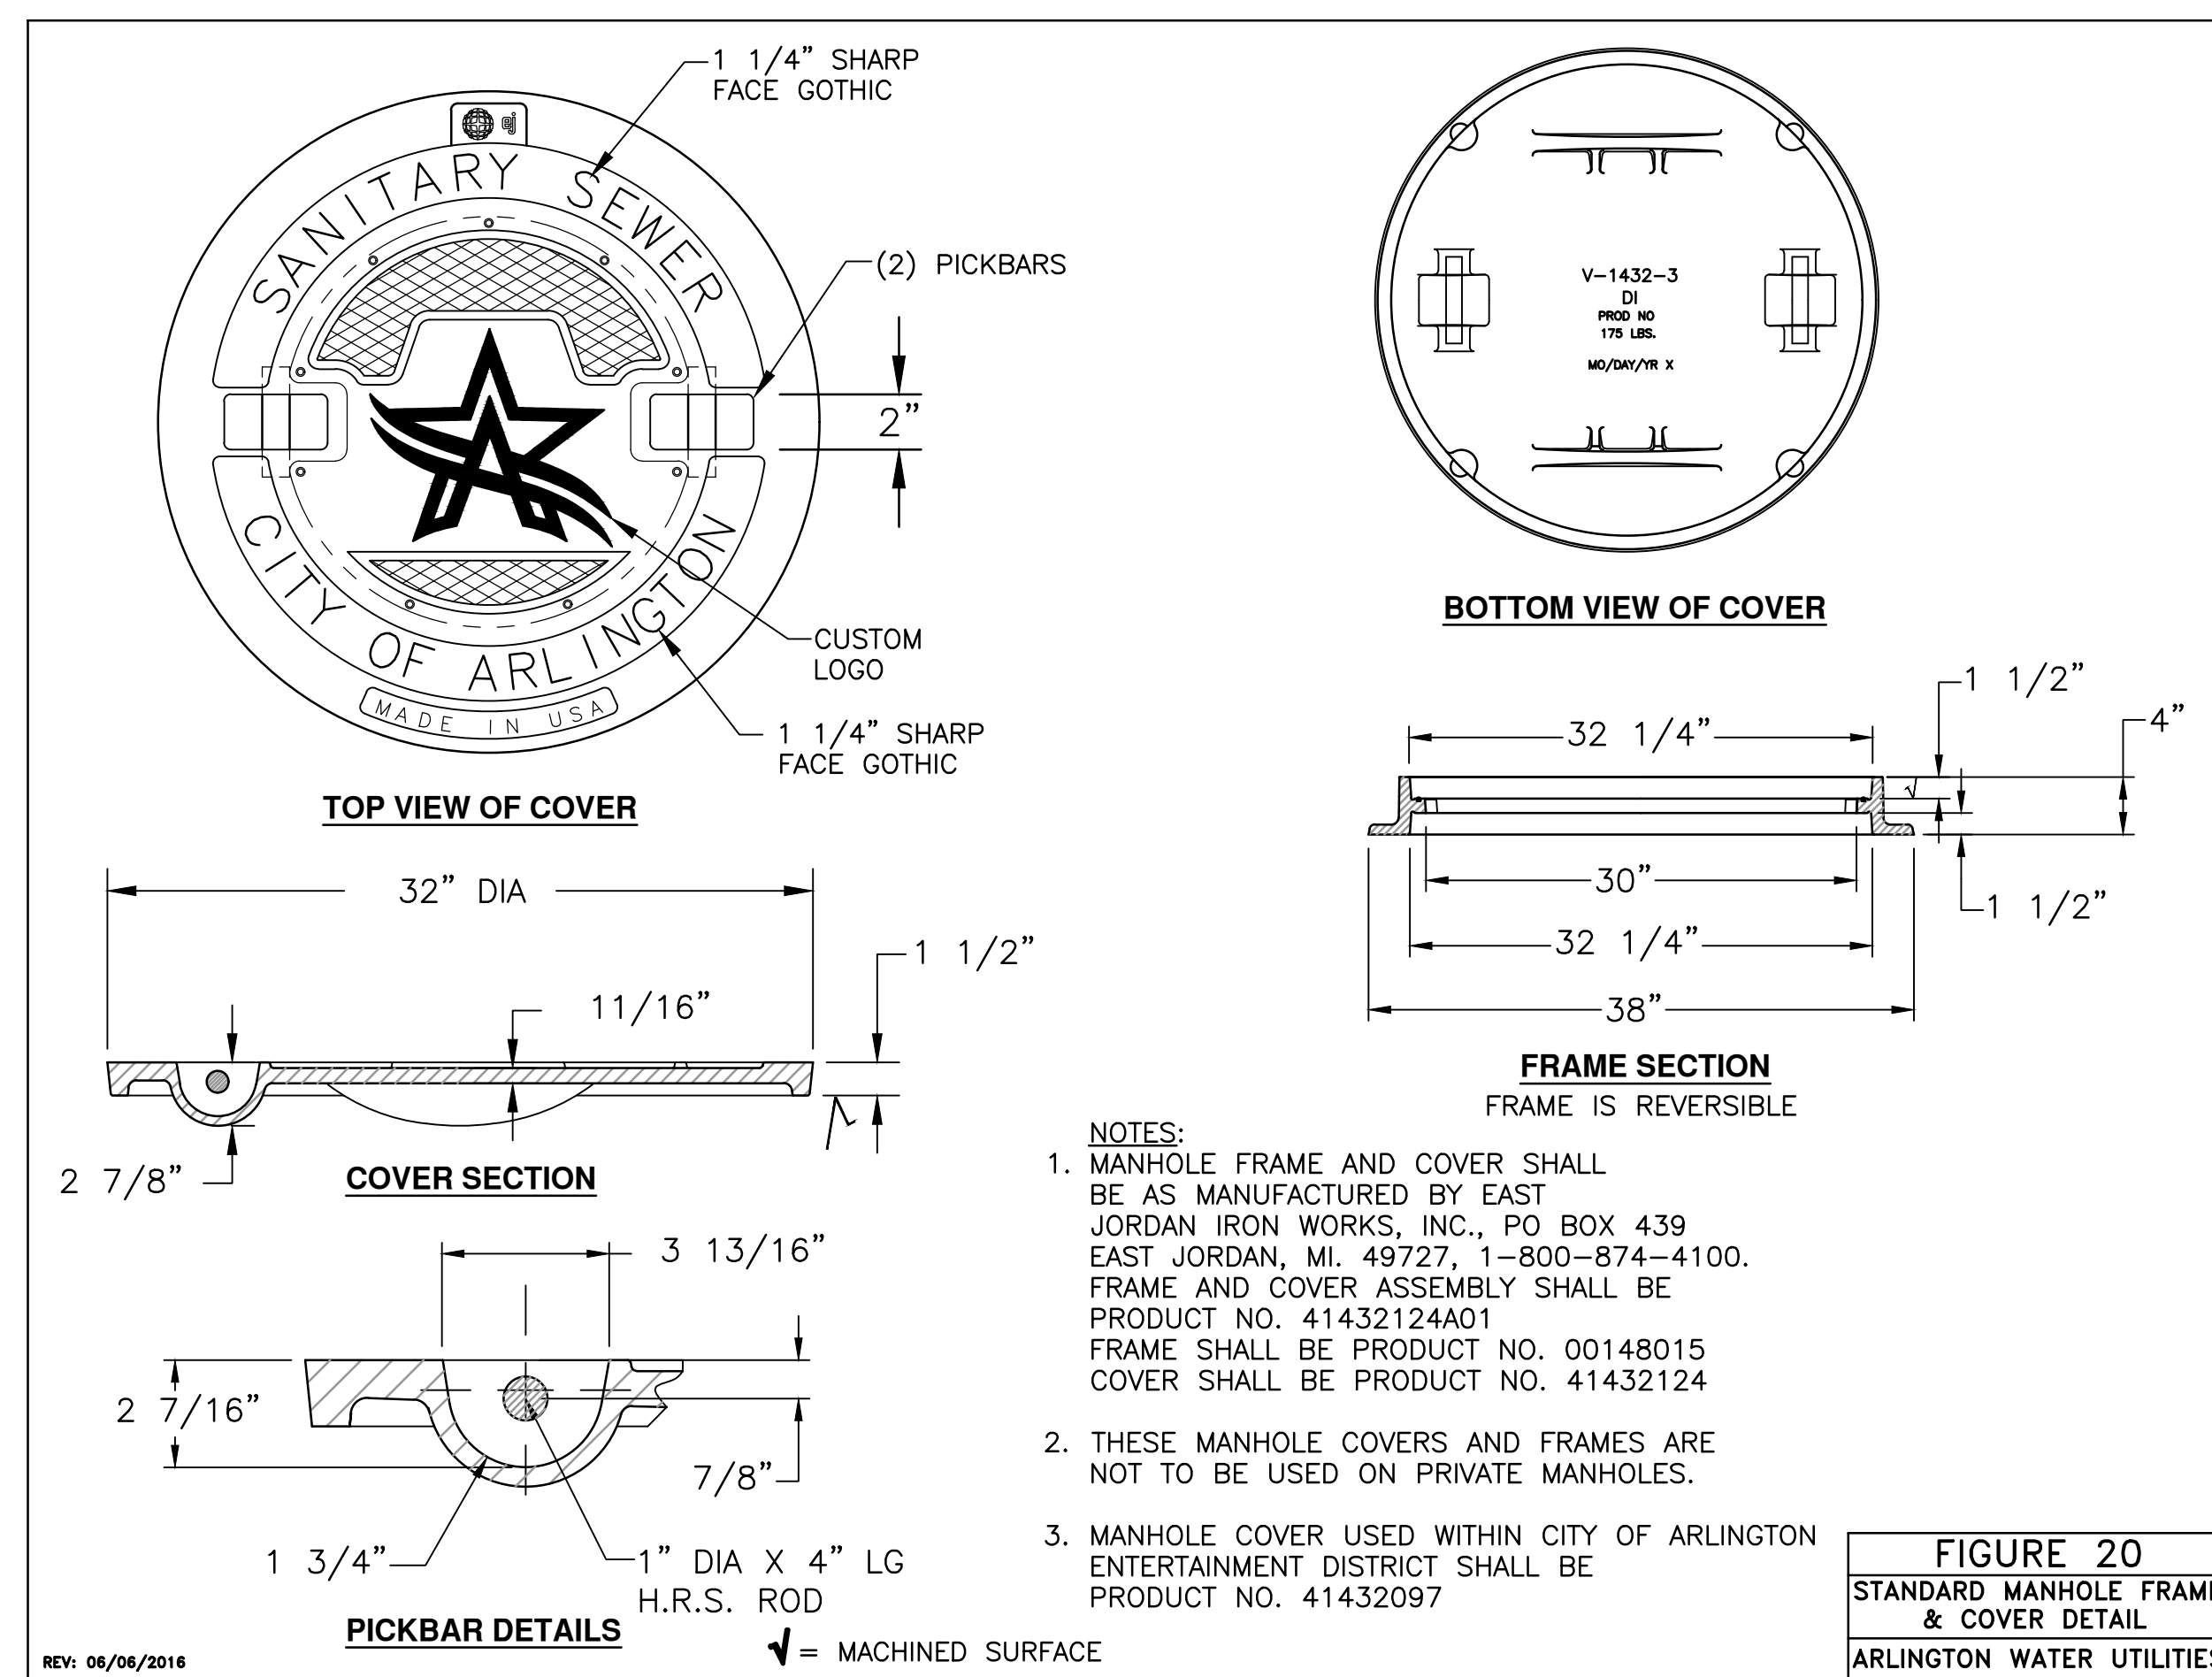

- NOTES:
1. MANHOLE FRAME AND COVER SHALL BE AS MANUFACTURED BY EAST JORDAN IRON WORKS, INC., PO BOX 439 EAST JORDAN, MI. 49727, 1-800-874-4100. FRAME AND COVER ASSEMBLY SHALL BE PRODUCT NO. 41432124A01. FRAME SHALL BE PRODUCT NO. 00148015. COVER SHALL BE PRODUCT NO. 41432124.
 2. THESE MANHOLE COVERS AND FRAMES ARE NOT TO BE USED ON PRIVATE MANHOLES.
 3. MANHOLE COVER USED WITHIN CITY OF ARLINGTON ENTERTAINMENT DISTRICT SHALL BE PRODUCT NO. 41432097.

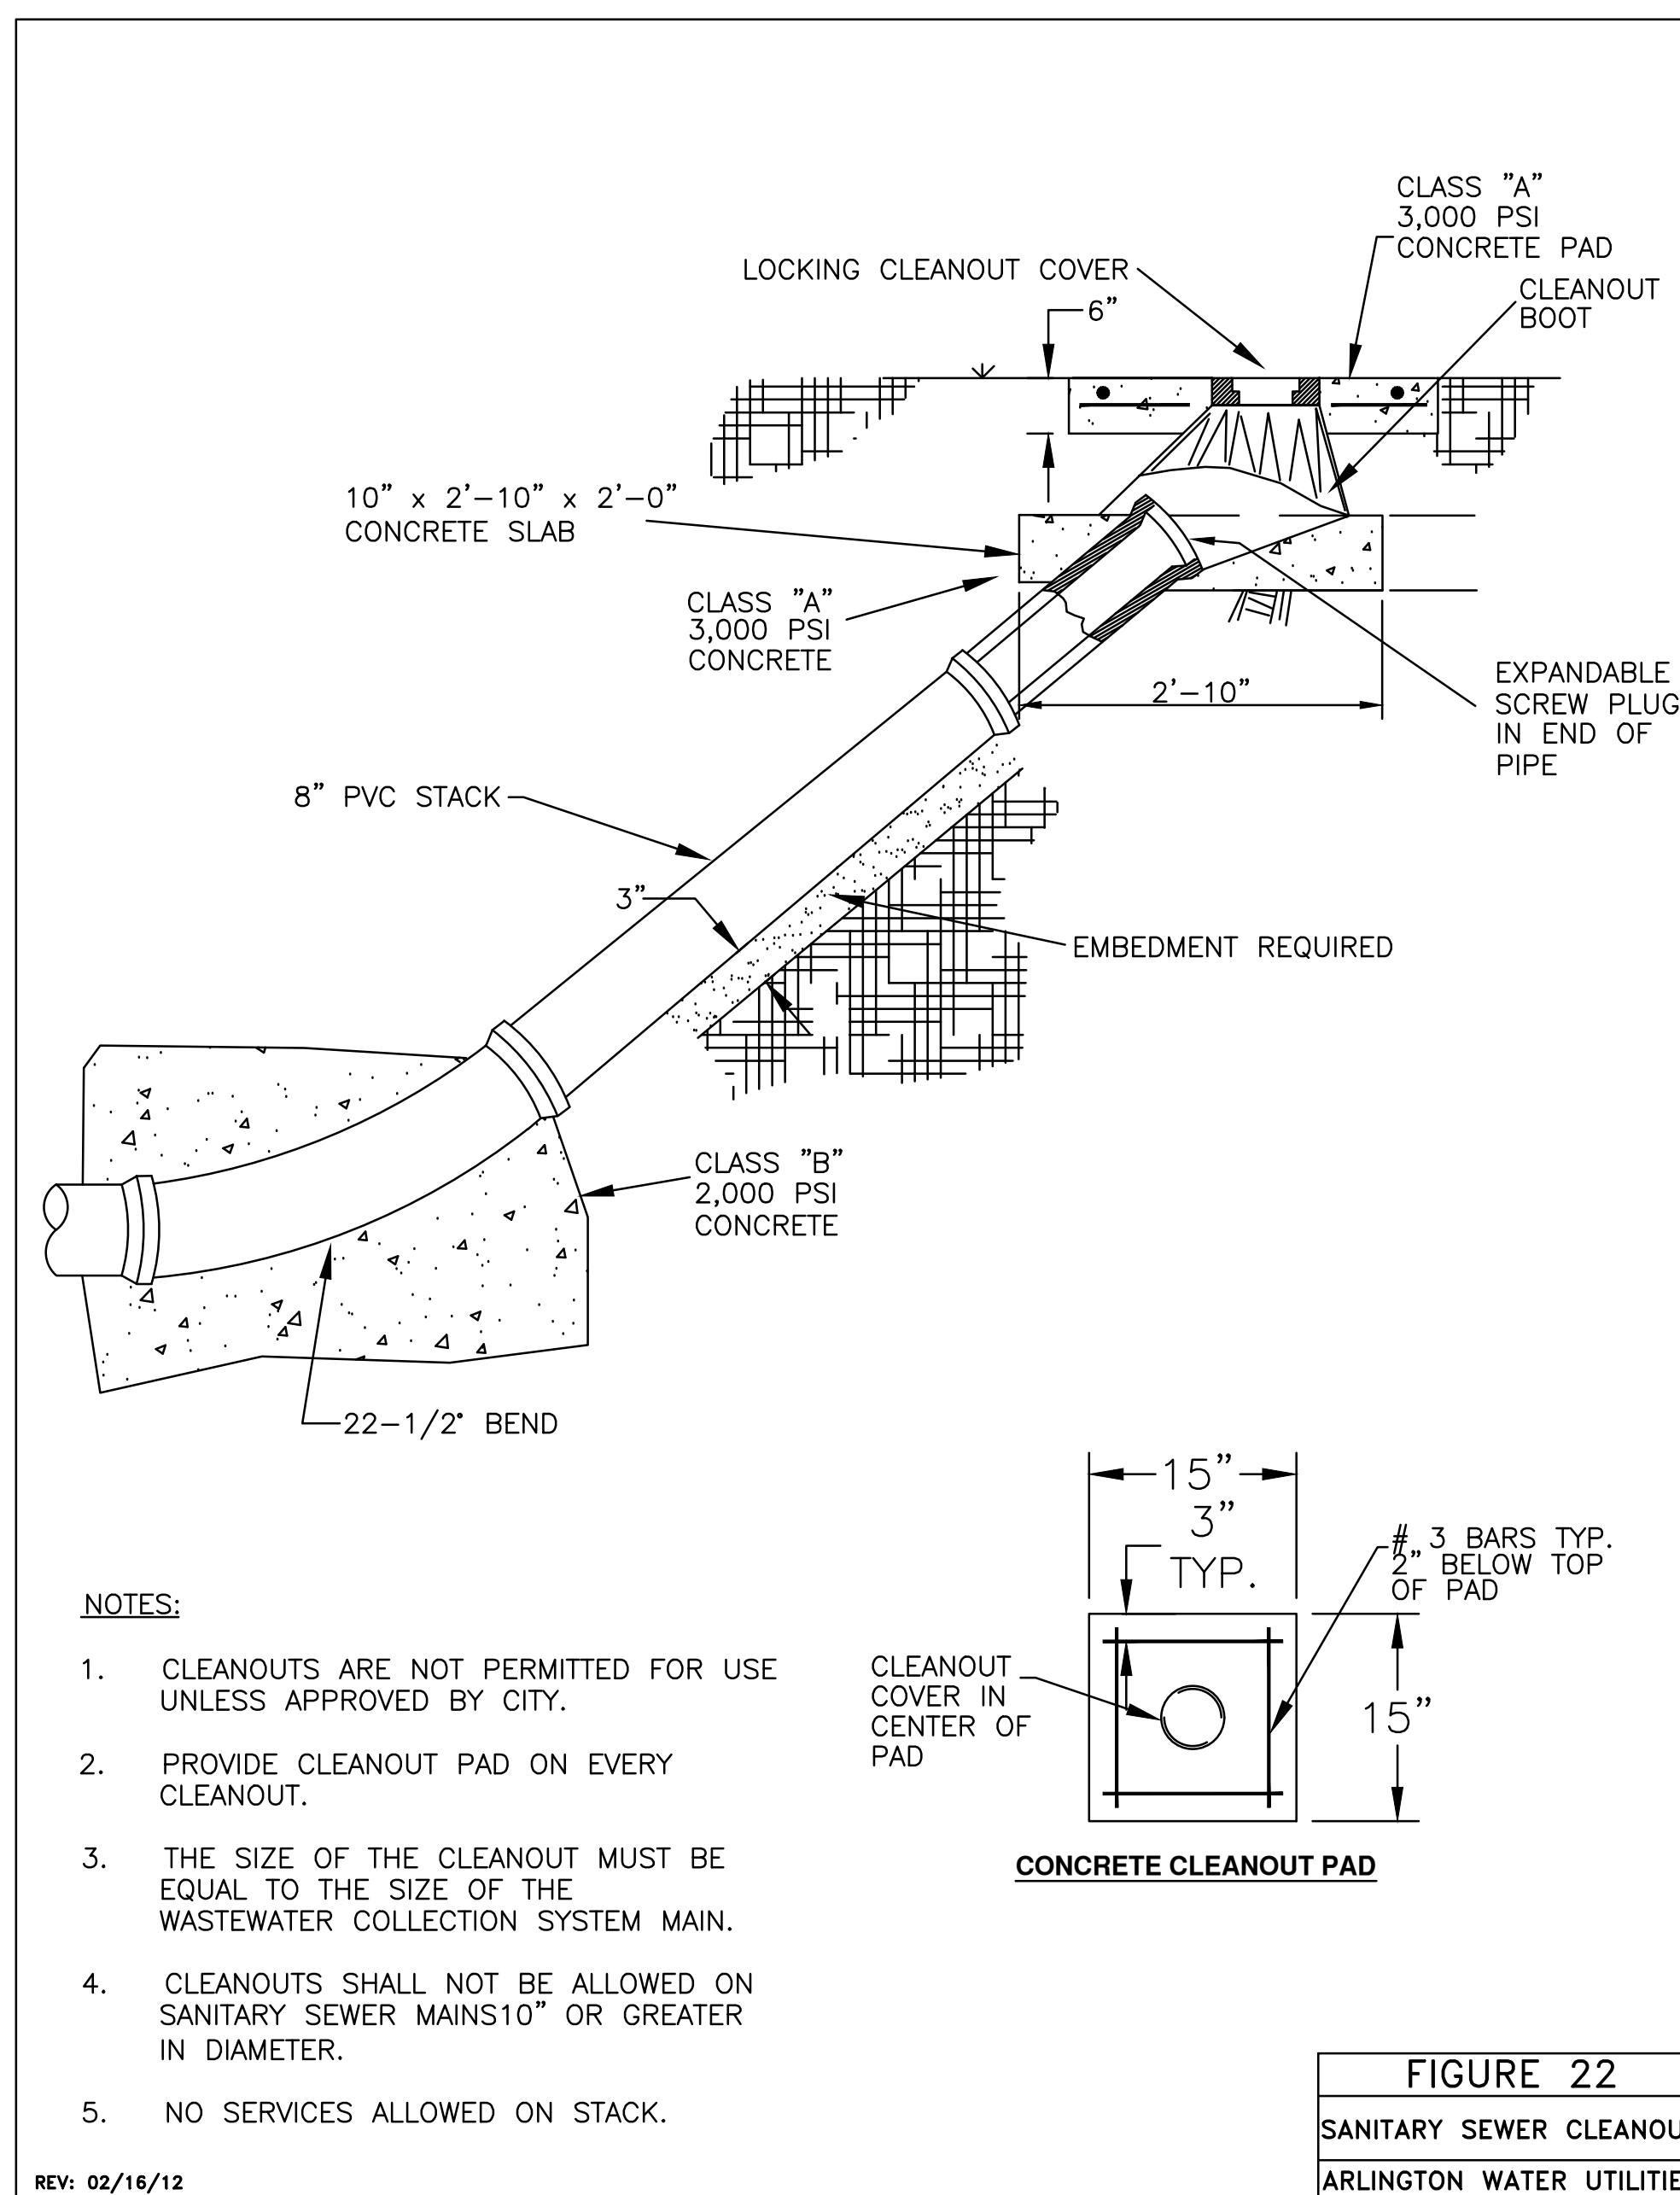

- NOTES:
1. CLEANOUTS ARE NOT PERMITTED FOR USE UNLESS APPROVED BY CITY.
 2. PROVIDE CLEANOUT PAD ON EVERY CLEANOUT.
 3. THE SIZE OF THE CLEANOUT MUST BE EQUAL TO THE SIZE OF THE WASTEWATER COLLECTION SYSTEM MAIN.
 4. CLEANOUTS SHALL NOT BE ALLOWED ON SANITARY SEWER MAINS 10" OR GREATER IN DIAMETER.
 5. NO SERVICES ALLOWED ON STACK.

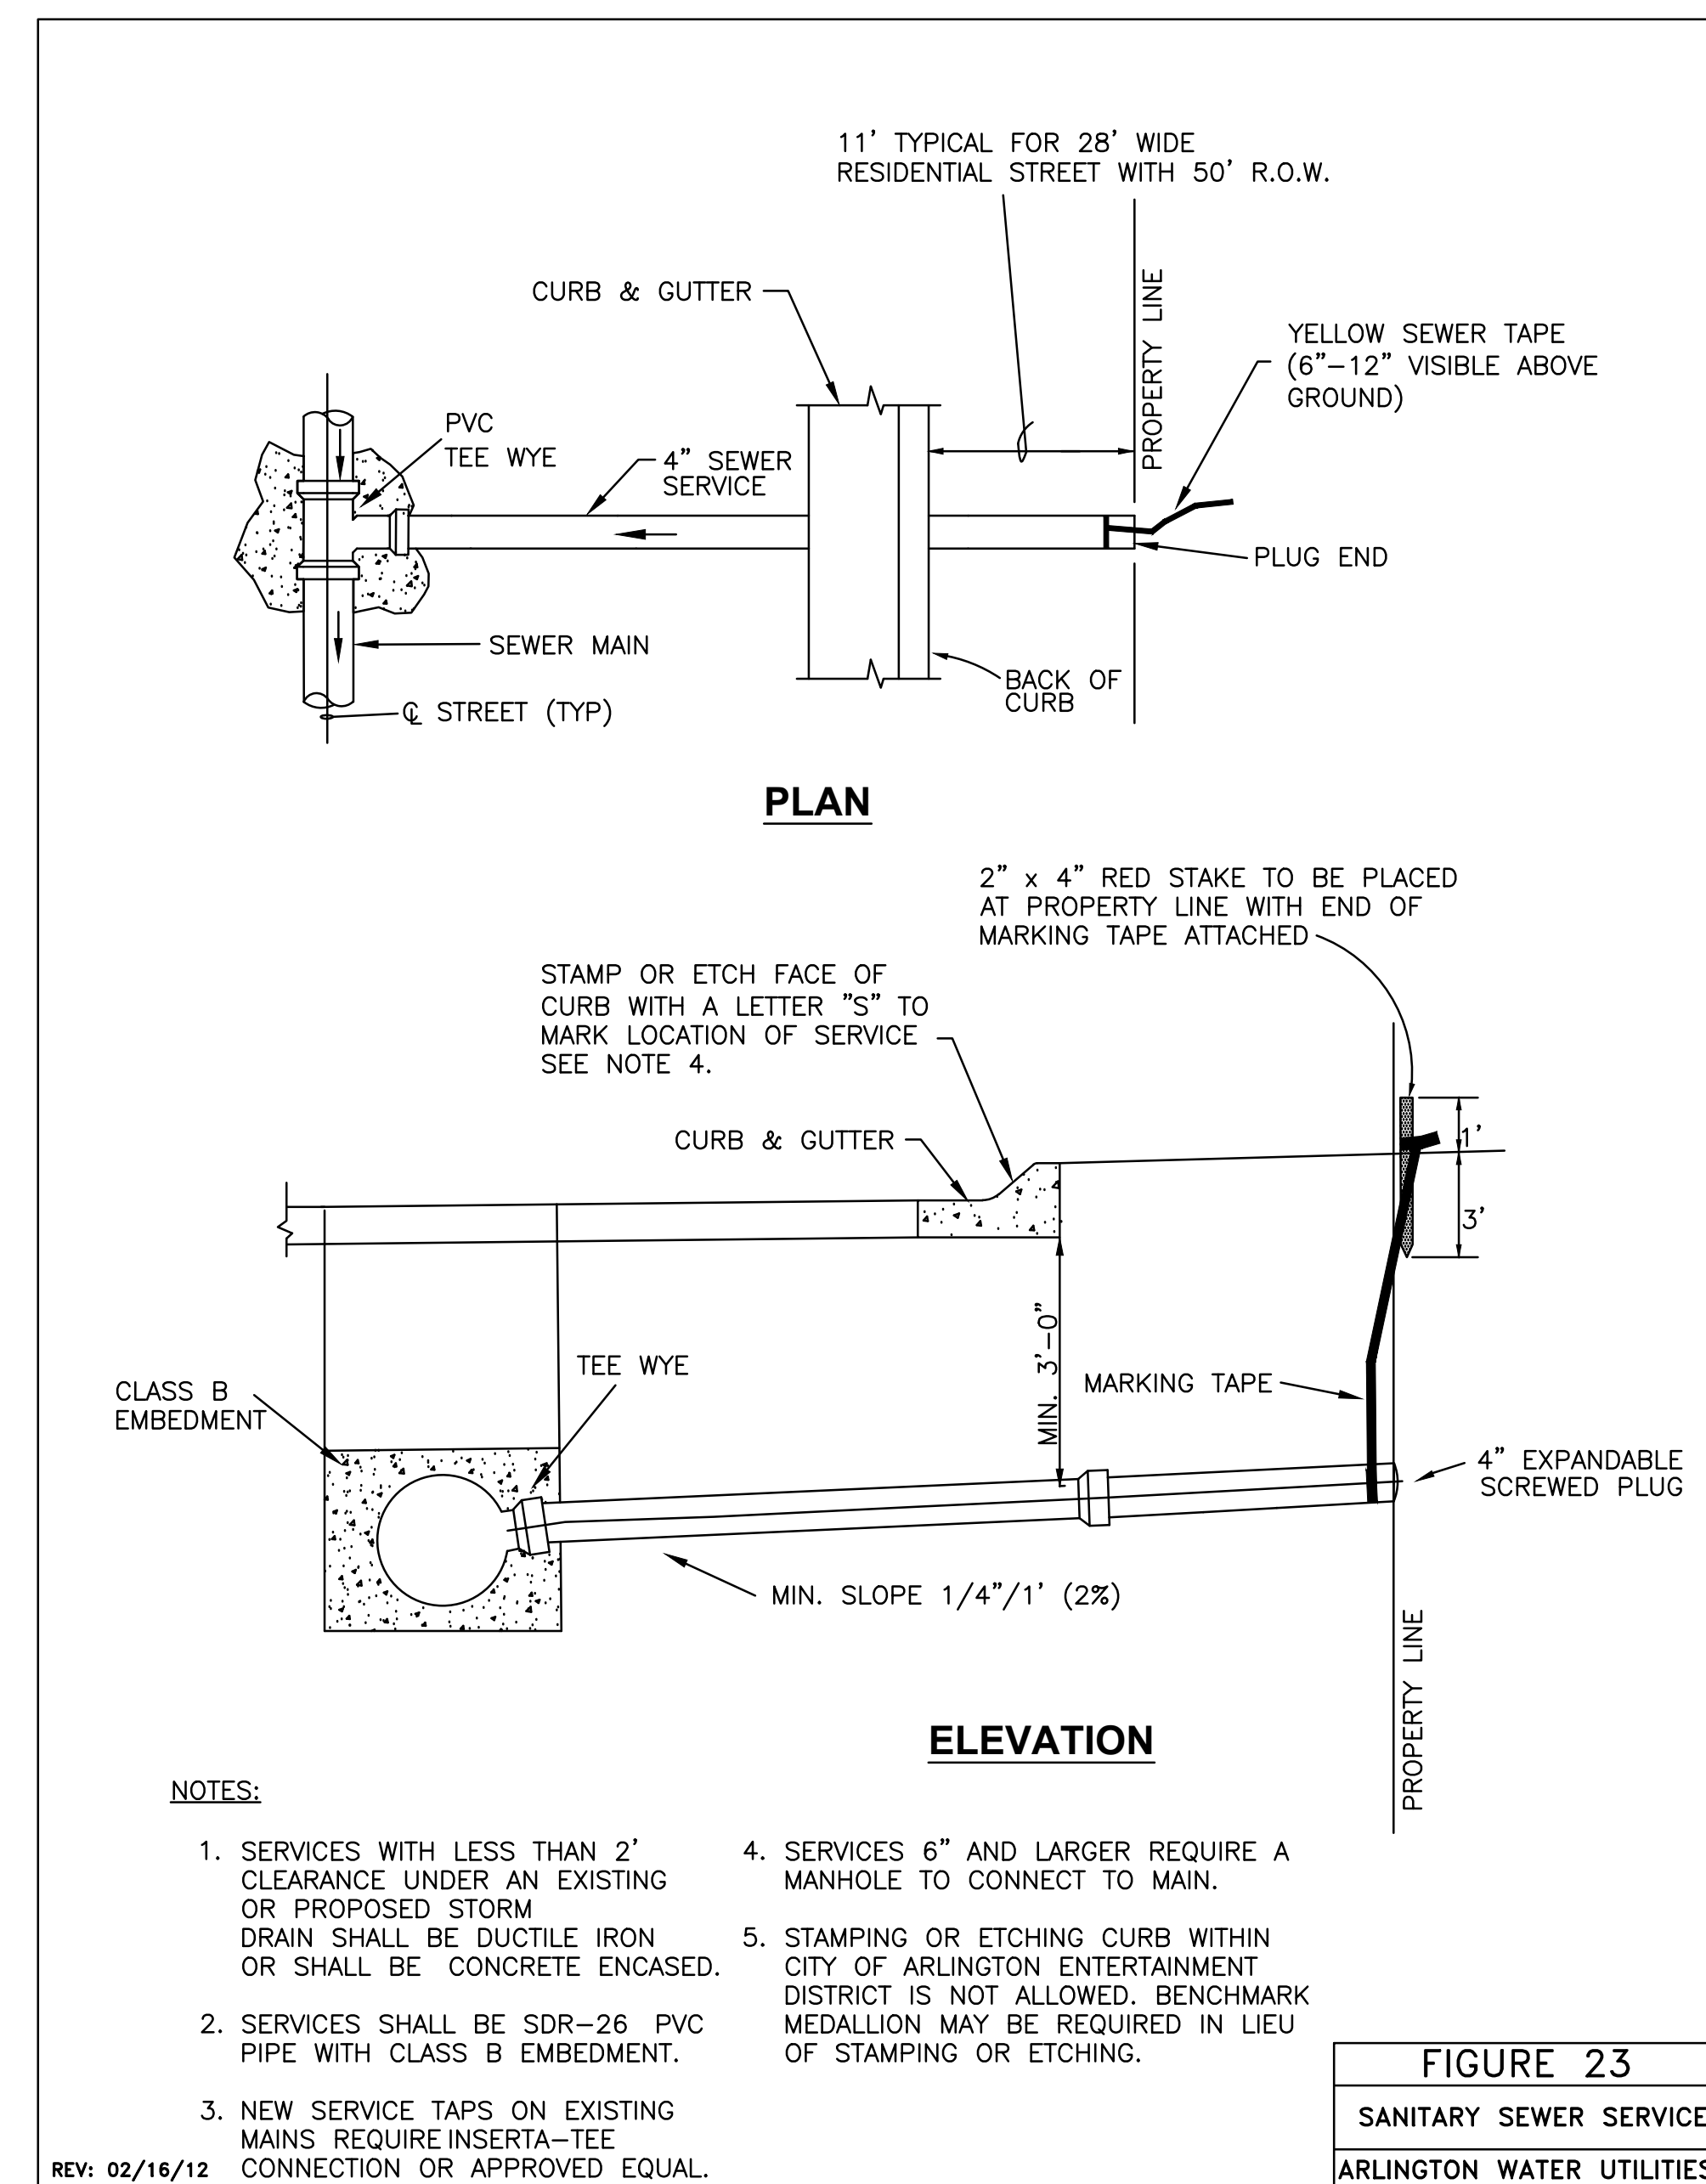

- NOTES:
1. SERVICES WITH LESS THAN 2' CLEARANCE UNDER AN EXISTING OR PROPOSED STORM DRAIN SHALL BE DUCTILE IRON OR SHALL BE CONCRETE ENCASED.
 2. SERVICES SHALL BE SDR-26 PVC PIPE WITH CLASS B EMBEDMENT.
 3. NEW SERVICE TAPS ON EXISTING MAINS REQUIRE INSERTA-TEE CONNECTION OR APPROVED EQUAL.
 4. SERVICES 6" AND LARGER REQUIRE A MANHOLE TO CONNECT TO MAIN.
 5. STAMPING OR ETCHING CURB WITHIN CITY OF ARLINGTON ENTERTAINMENT DISTRICT IS NOT ALLOWED. BENCHMARK MEDALLION MAY BE REQUIRED IN LIEU OF STAMPING OR ETCHING.

No.	Date
Revisions	
Project No.	21538.00
Drawn	-CH -XT -MW -HP
Checked	-MDS
Approved	Architect
Key:	

CONSTRUCTION DOCUMENTS

Title:
SANITARY SEWER DETAILS

Drawing No.
C4.06

Issue Date
OCTOBER 25, 2017