



NOT FOR REGULATORY APPROVAL, PERMITTING, OR CONSTRUCTION

JIM THARP  
01 DECEMBER 2017


DRAWINGS, SPECIFICATIONS AND OTHER DOCUMENTS, PREPARED BY OXLEY WILLIAMS THARP ARCHITECTS, PLLC ARE INSTRUMENTS OF SERVICE FOR USE SOLELY WITH RESPECT TO THIS PROJECT. THIS INCLUDES DOCUMENTS IN ELECTRONIC FORM. OXLEY WILLIAMS THARP ARCHITECTS, PLLC SHALL BE DEEMED THE AUTHORS AND OWNERS OF THEIR RESPECTIVE INSTRUMENTS OF SERVICE AND SHALL RETAIN ALL COMMON LAW, STATUTORY AND OTHER RESERVED RIGHTS, INCLUDING COPYRIGHTS. THE INSTRUMENTS OF SERVICE SHALL NOT BE USED BY THE OWNER FOR FUTURE ADDITIONS OR ALTERATIONS TO THIS PROJECT OR FOR OTHER PROJECTS, WITHOUT THE PRIOR WRITTEN AGREEMENT OF OXLEY WILLIAMS THARP ARCHITECTS, PLLC. ANY UNAUTHORIZED USE OF THE INSTRUMENTS OF SERVICE SHALL BE WITHOUT LIABILITY TO OXLEY WILLIAMS THARP ARCHITECTS, PLLC AND ITS CONSULTANTS.

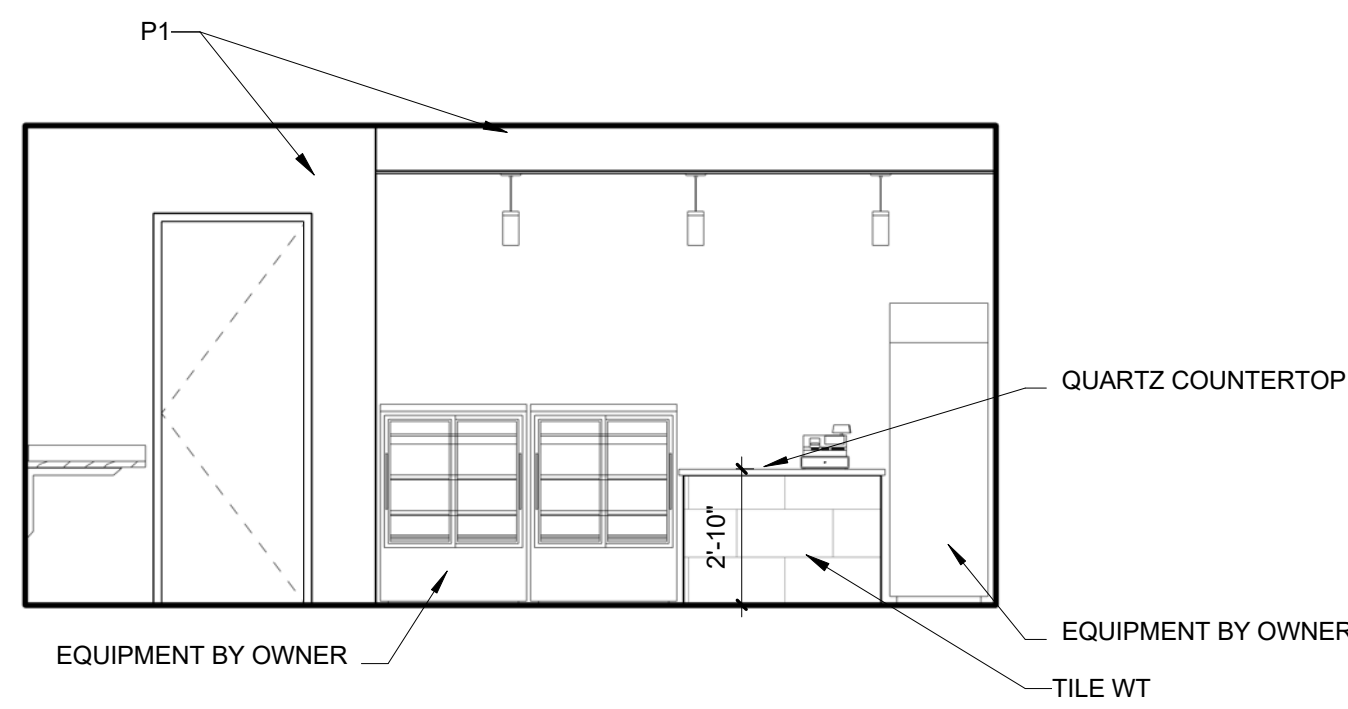


SNACK BAR 104 WEST | 9  
SCALE: 1/4" = 1'-0" | A5.02

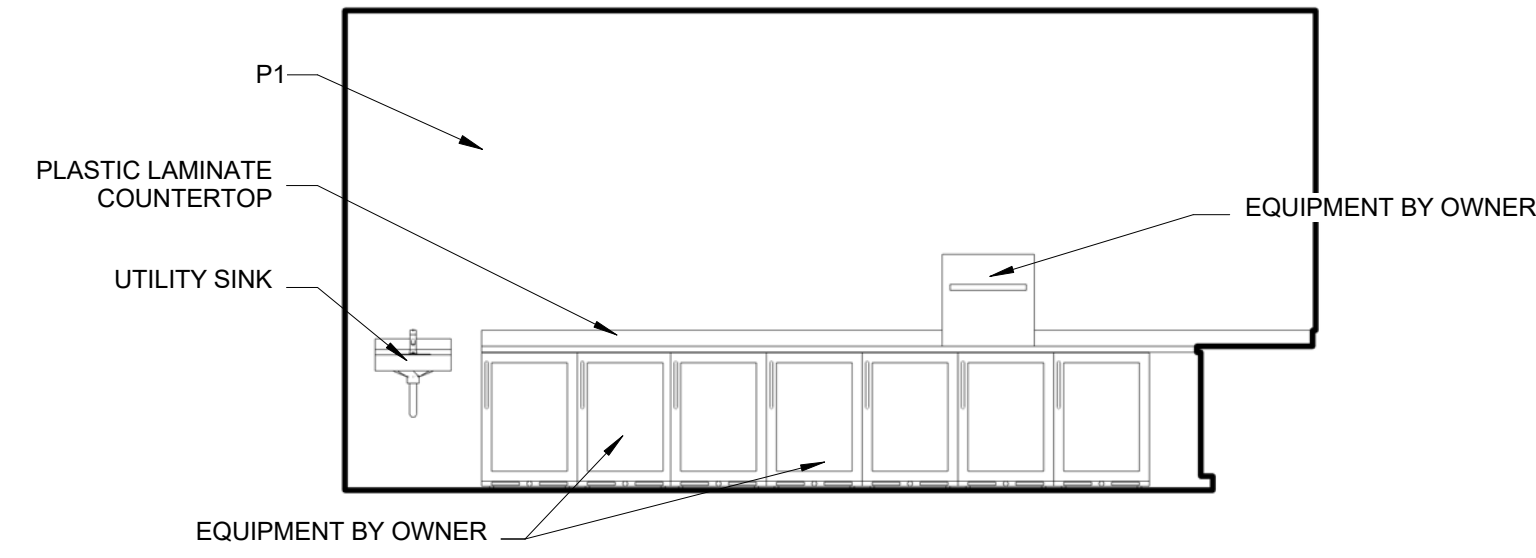


SNACK BAR 104 EAST | 8  
SCALE: 1/4" = 1'-0" | A5.02

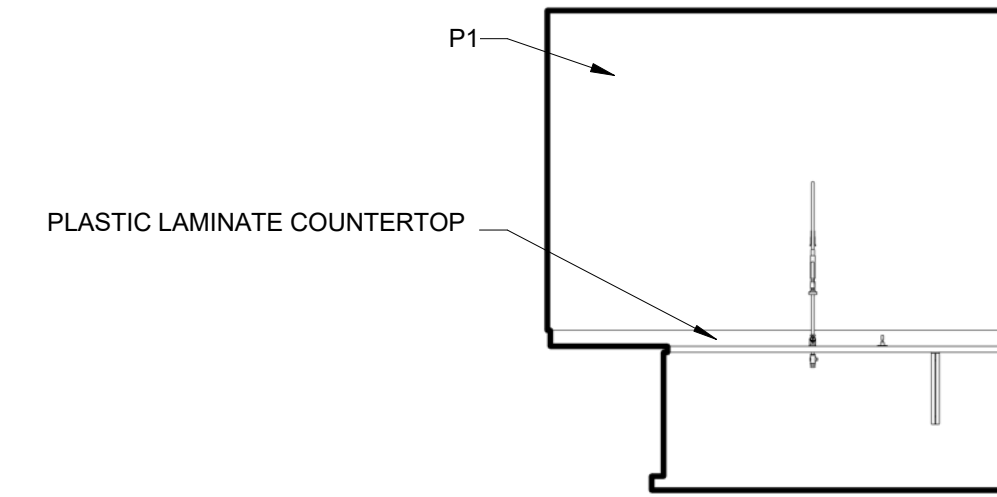


SNACK BAR 104 SOUTH | 7  
SCALE: 1/4" = 1'-0" | A5.02

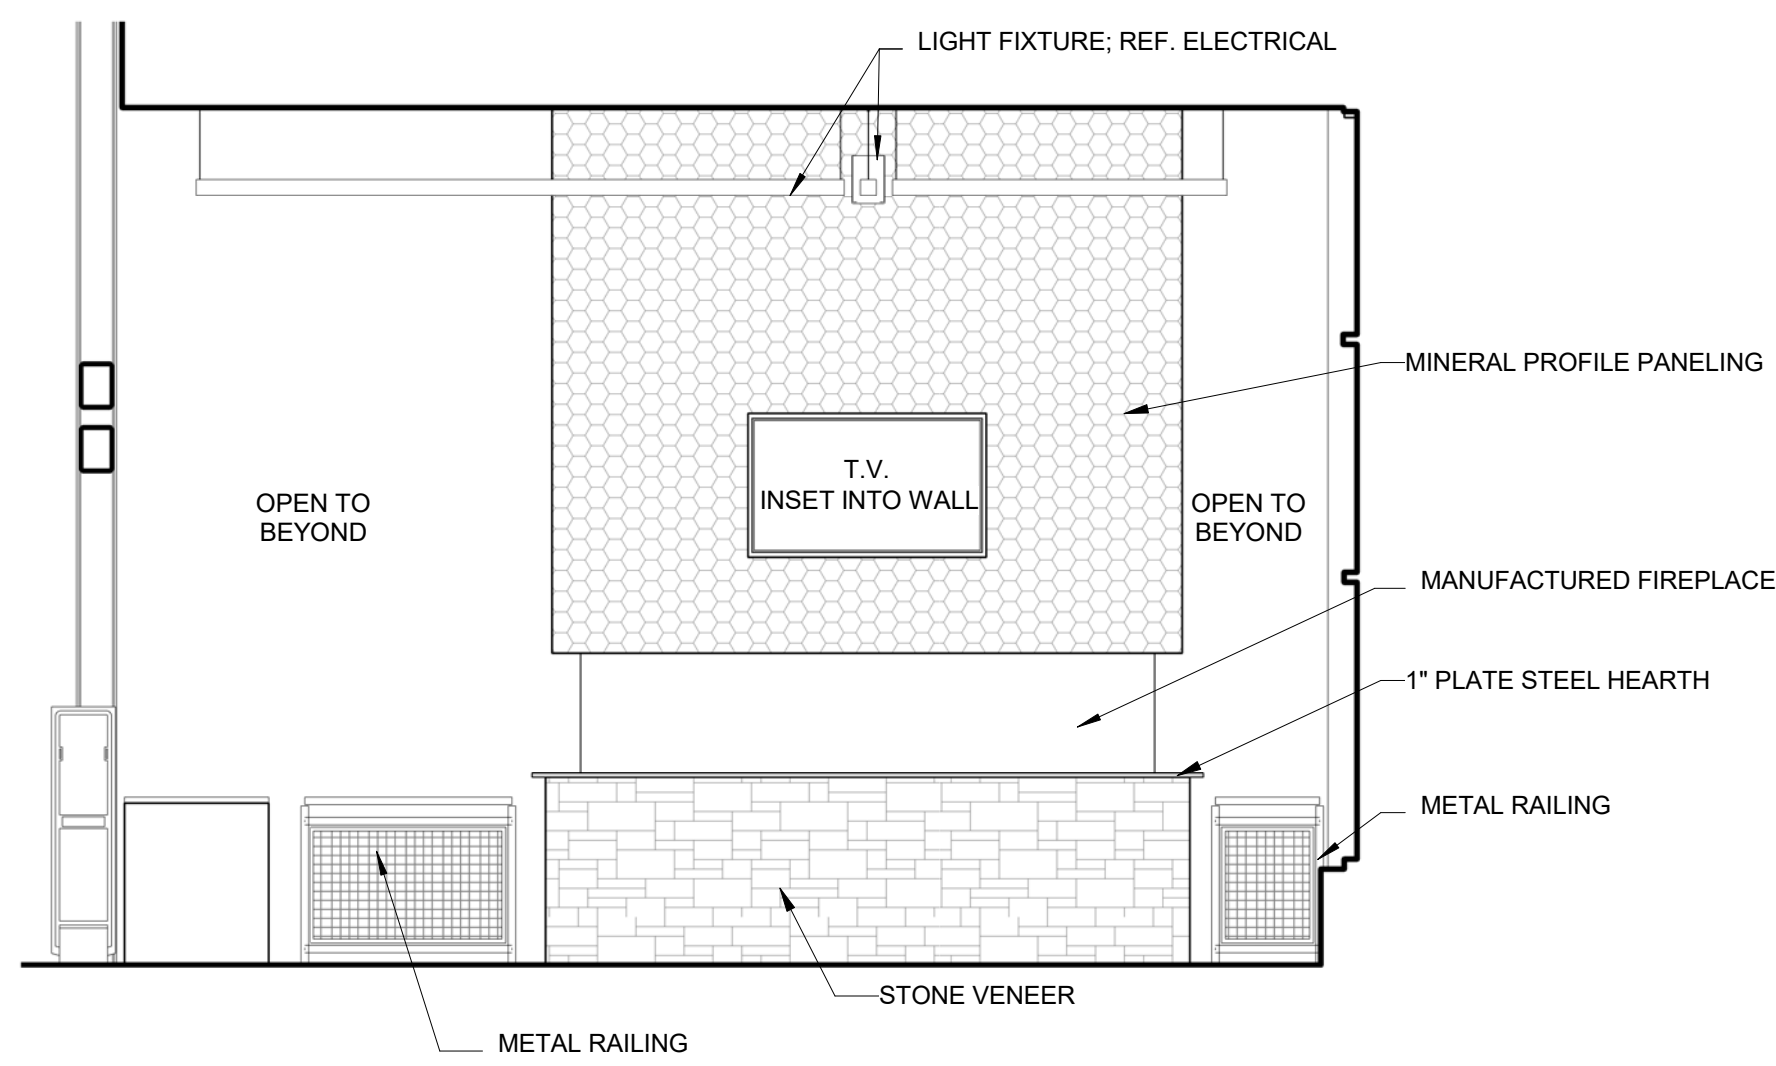


CAFE 103 WEST | 6  
SCALE: 1/4" = 1'-0" | A5.02

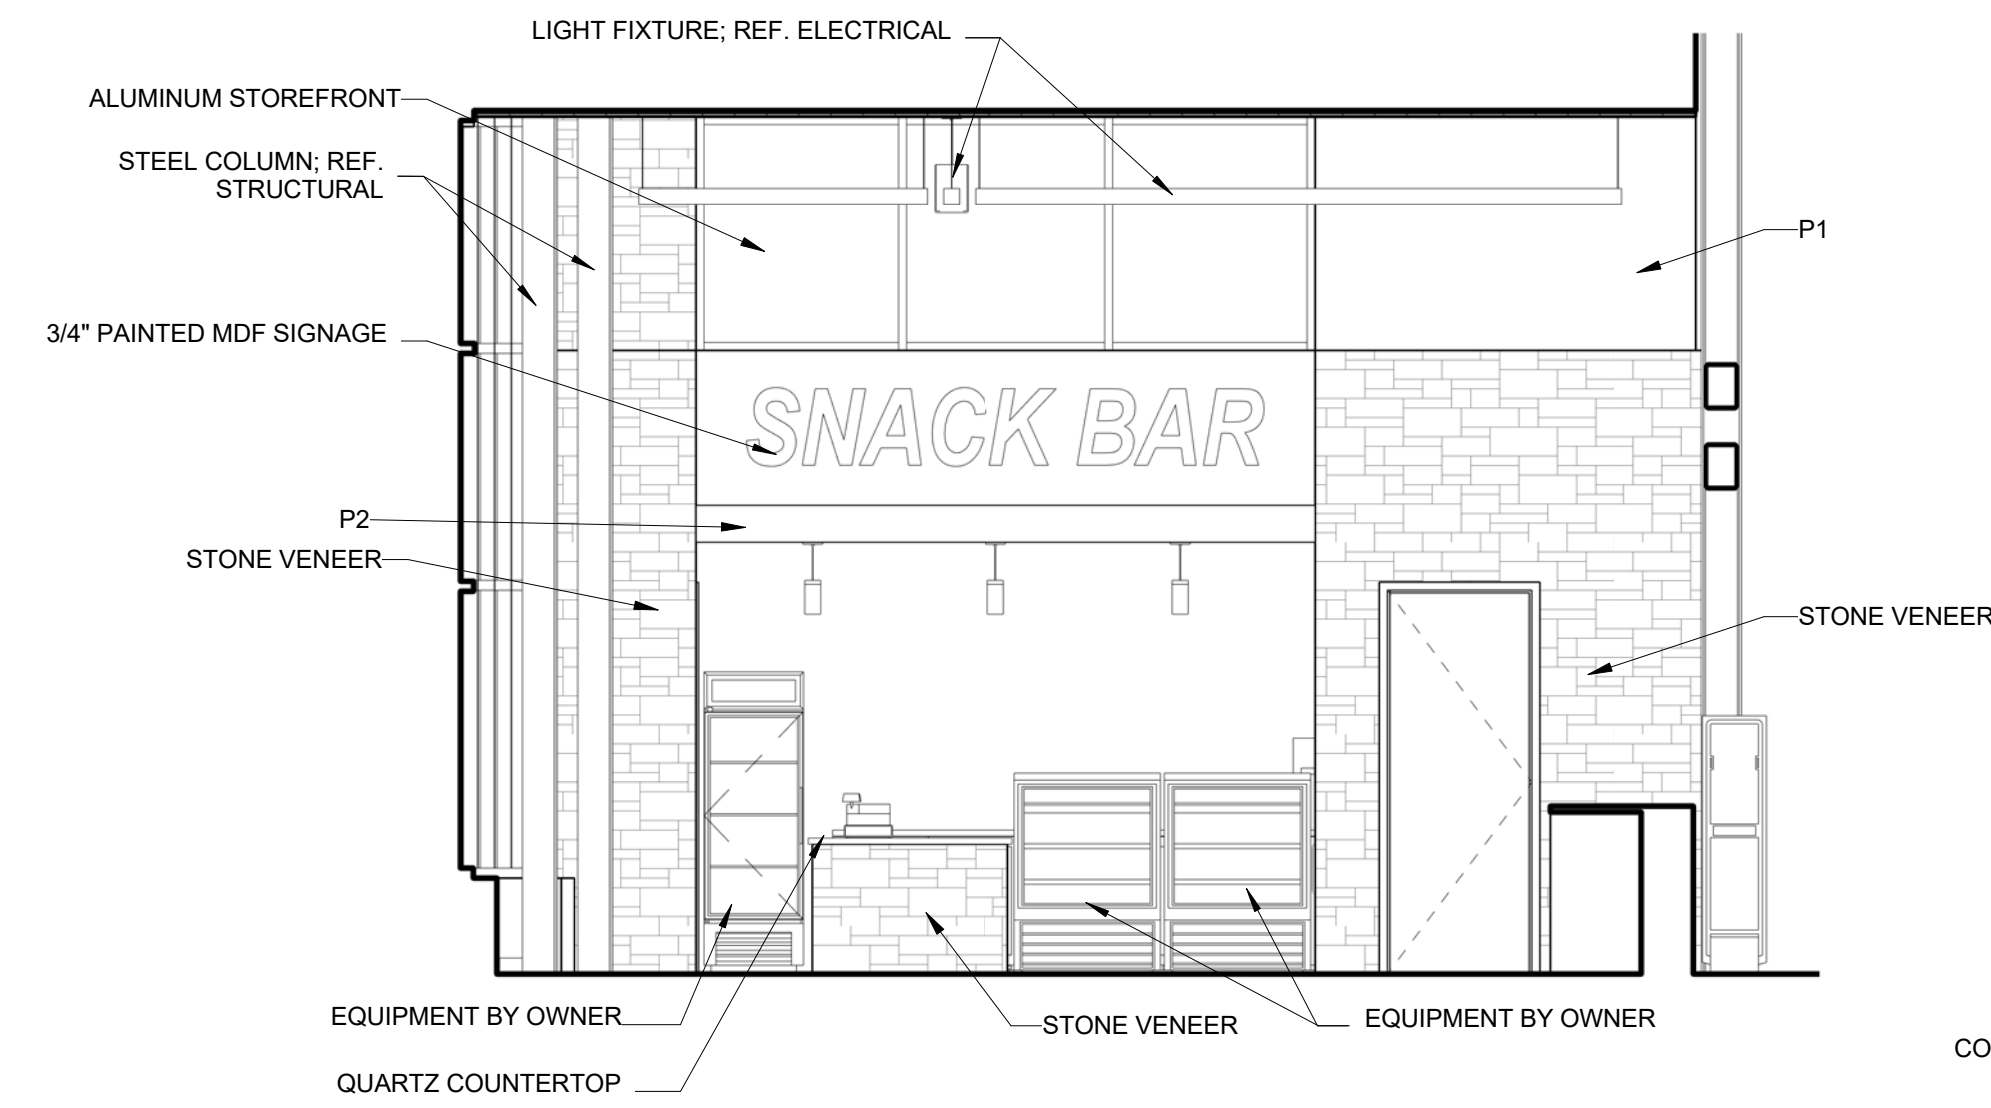


CAFE 103 EAST | 5  
SCALE: 1/4" = 1'-0" | A5.02

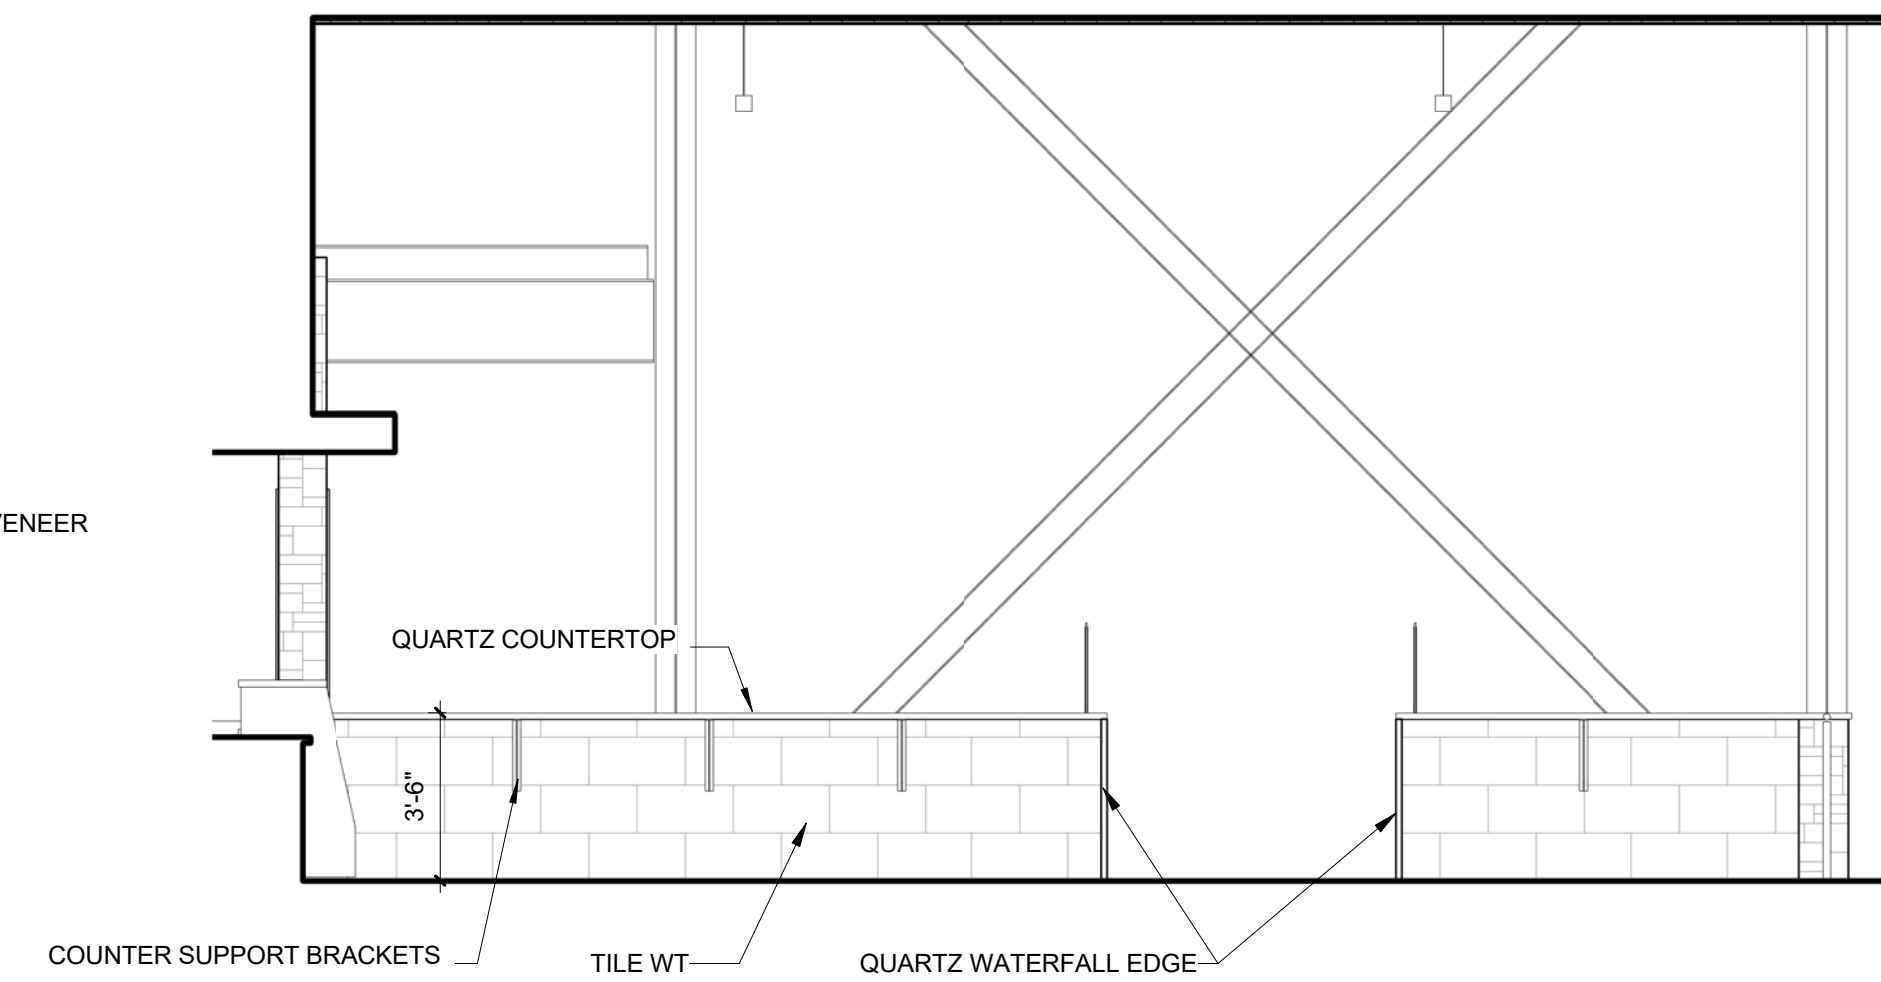


CAFE 103 SOUTH | 4  
SCALE: 1/4" = 1'-0" | A5.02

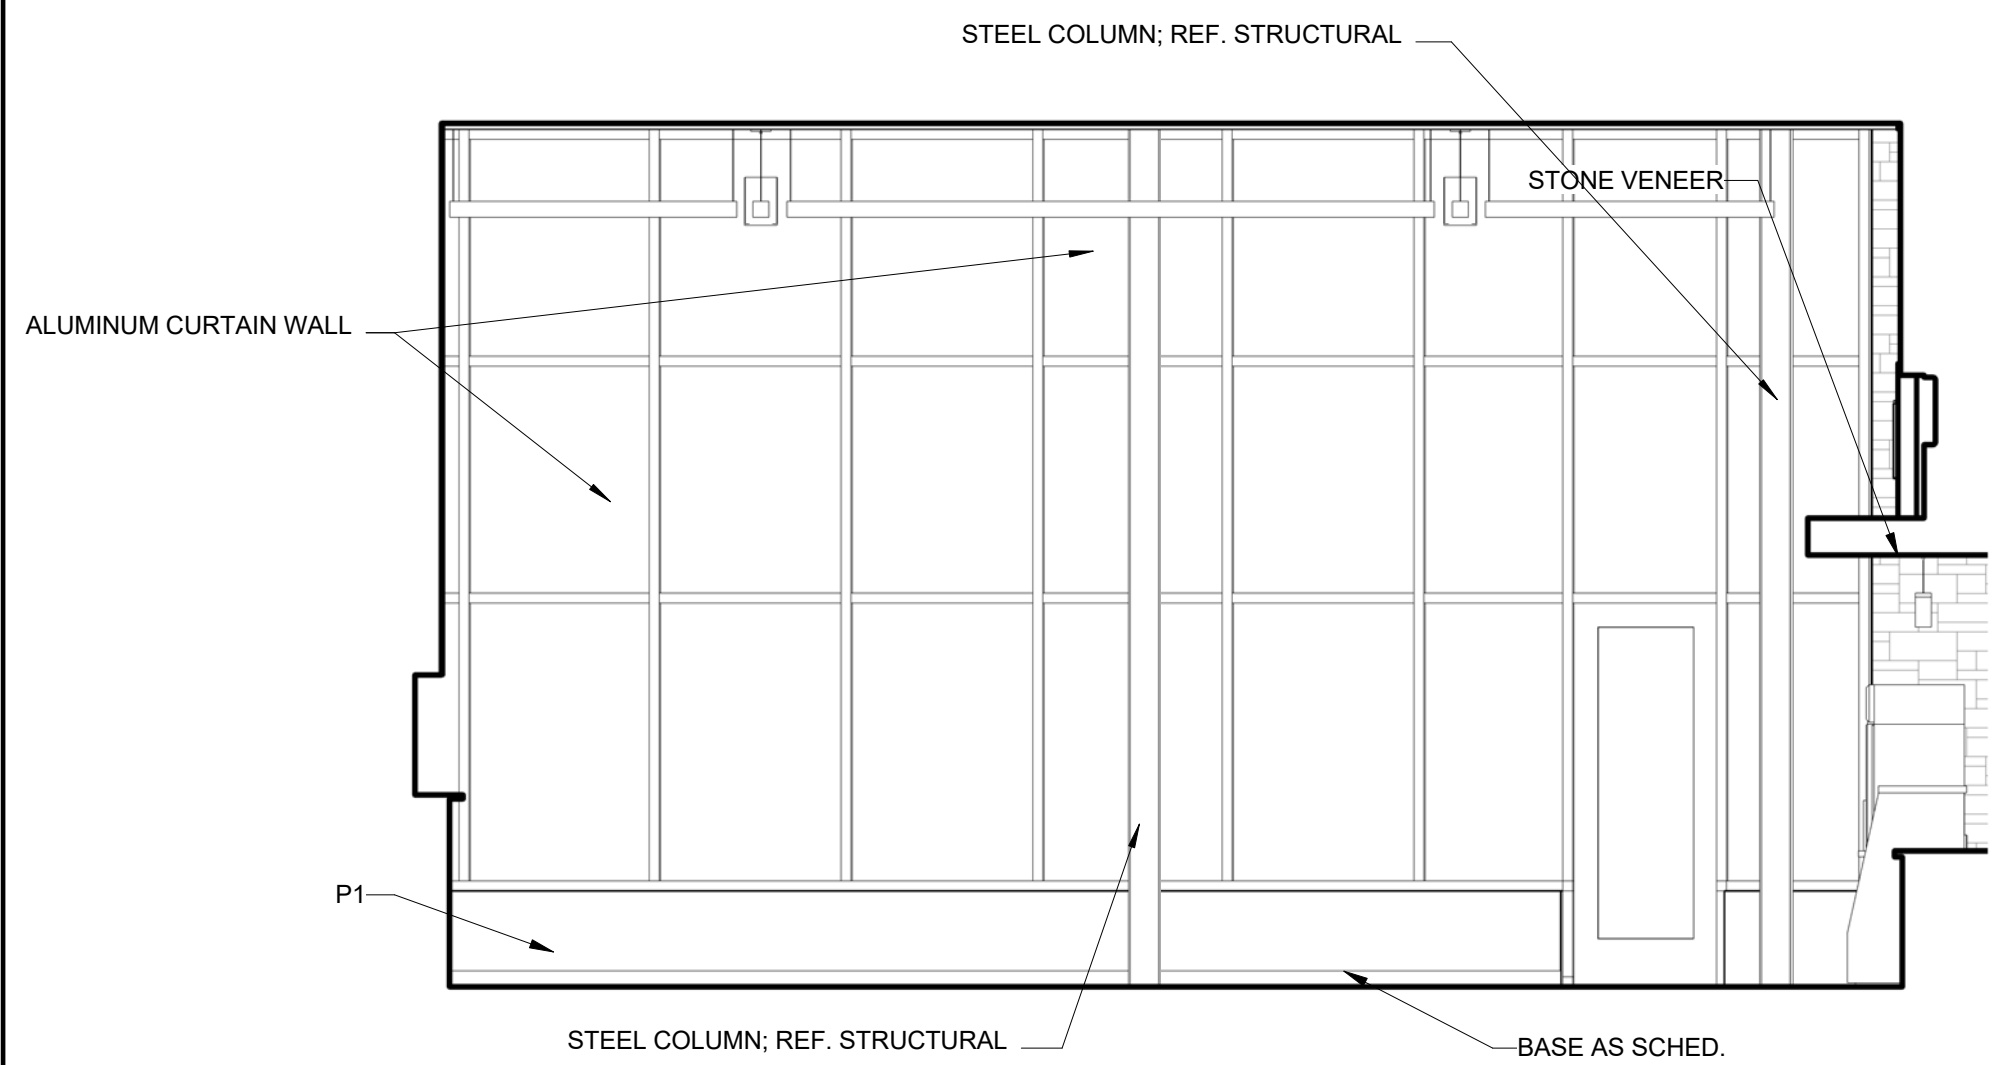

CAFE 103 NORTH | 3  
SCALE: 1/4" = 1'-0" | A5.02

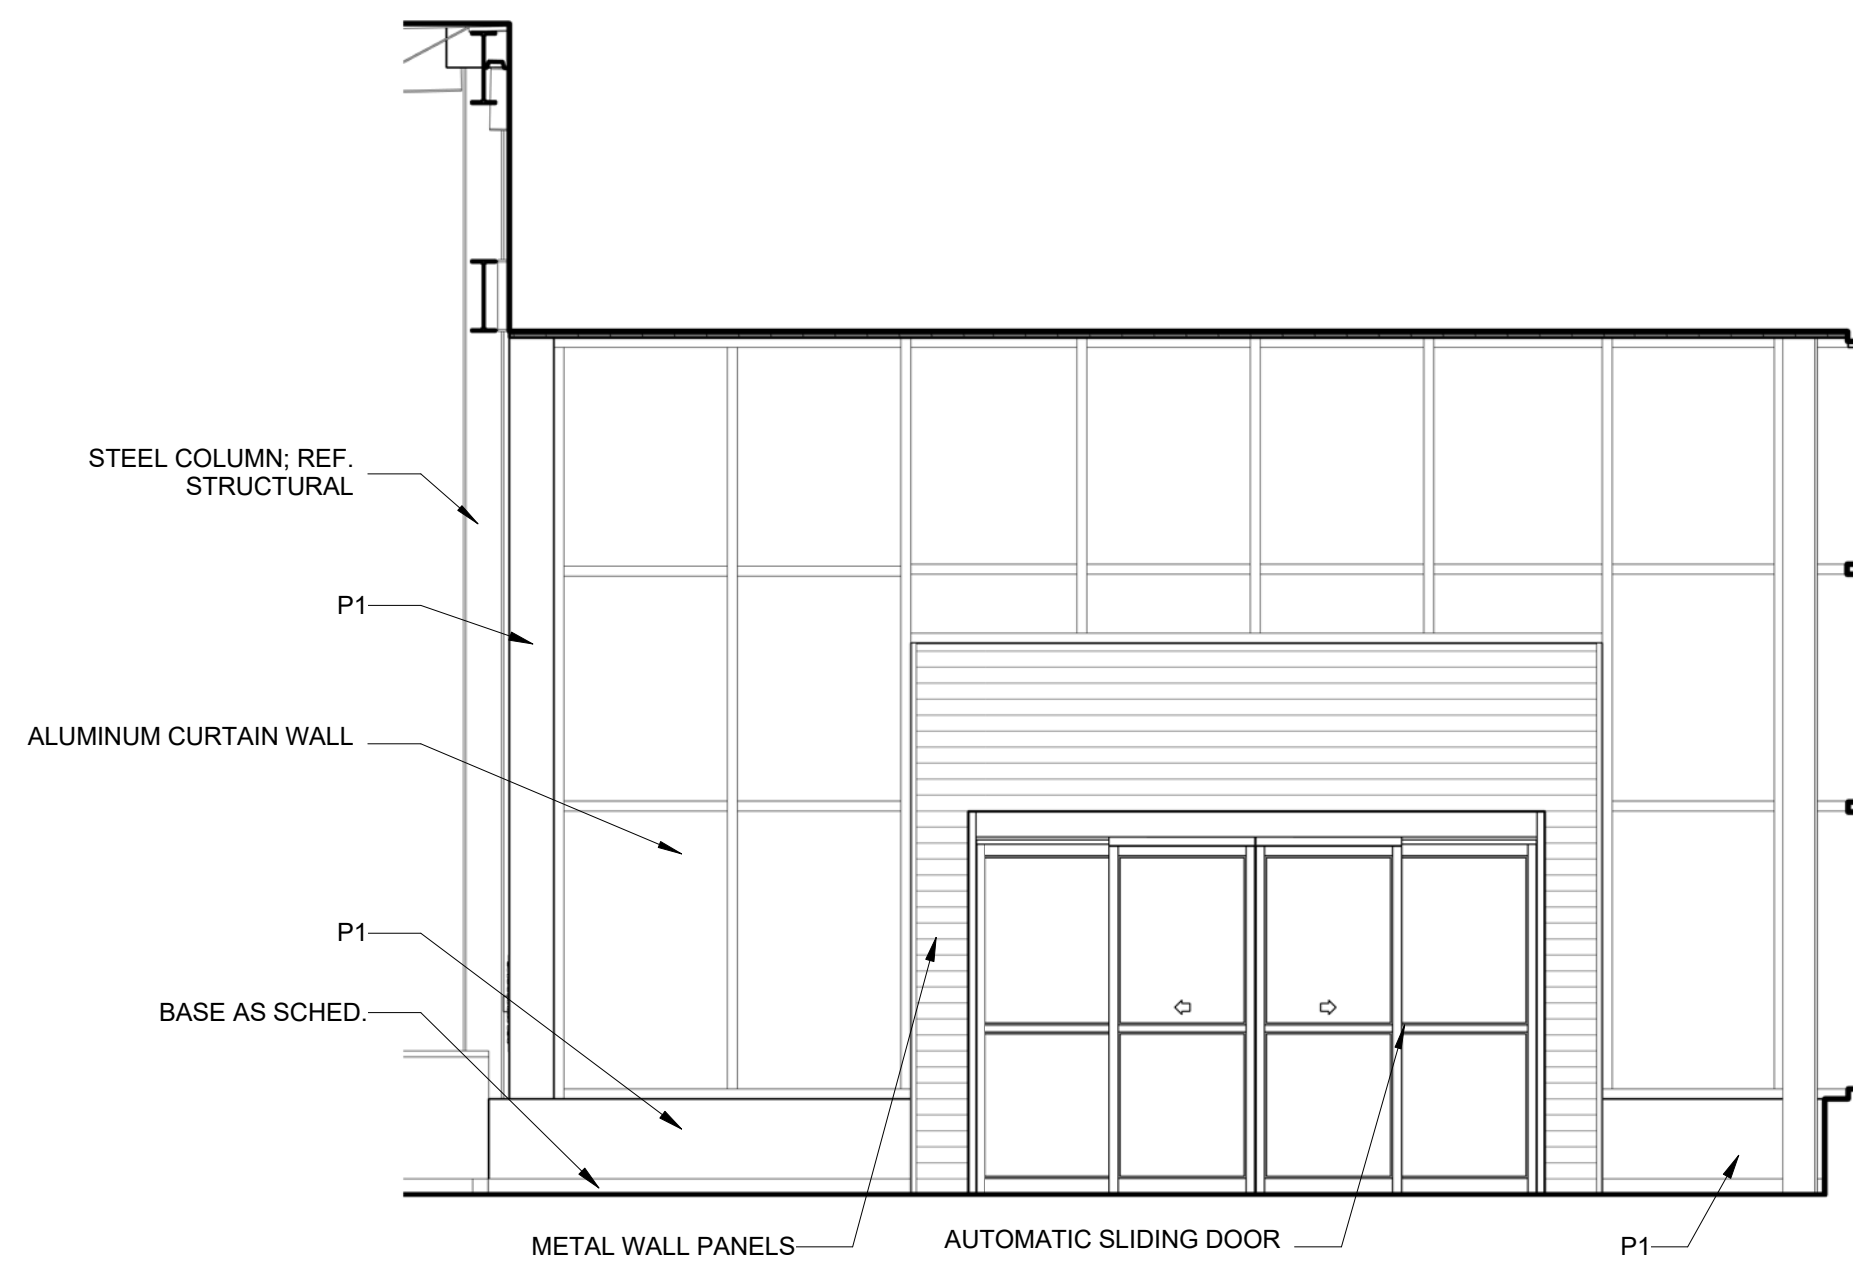

LOBBY WEST | 2  
SCALE: 1/4" = 1'-0" | A5.02

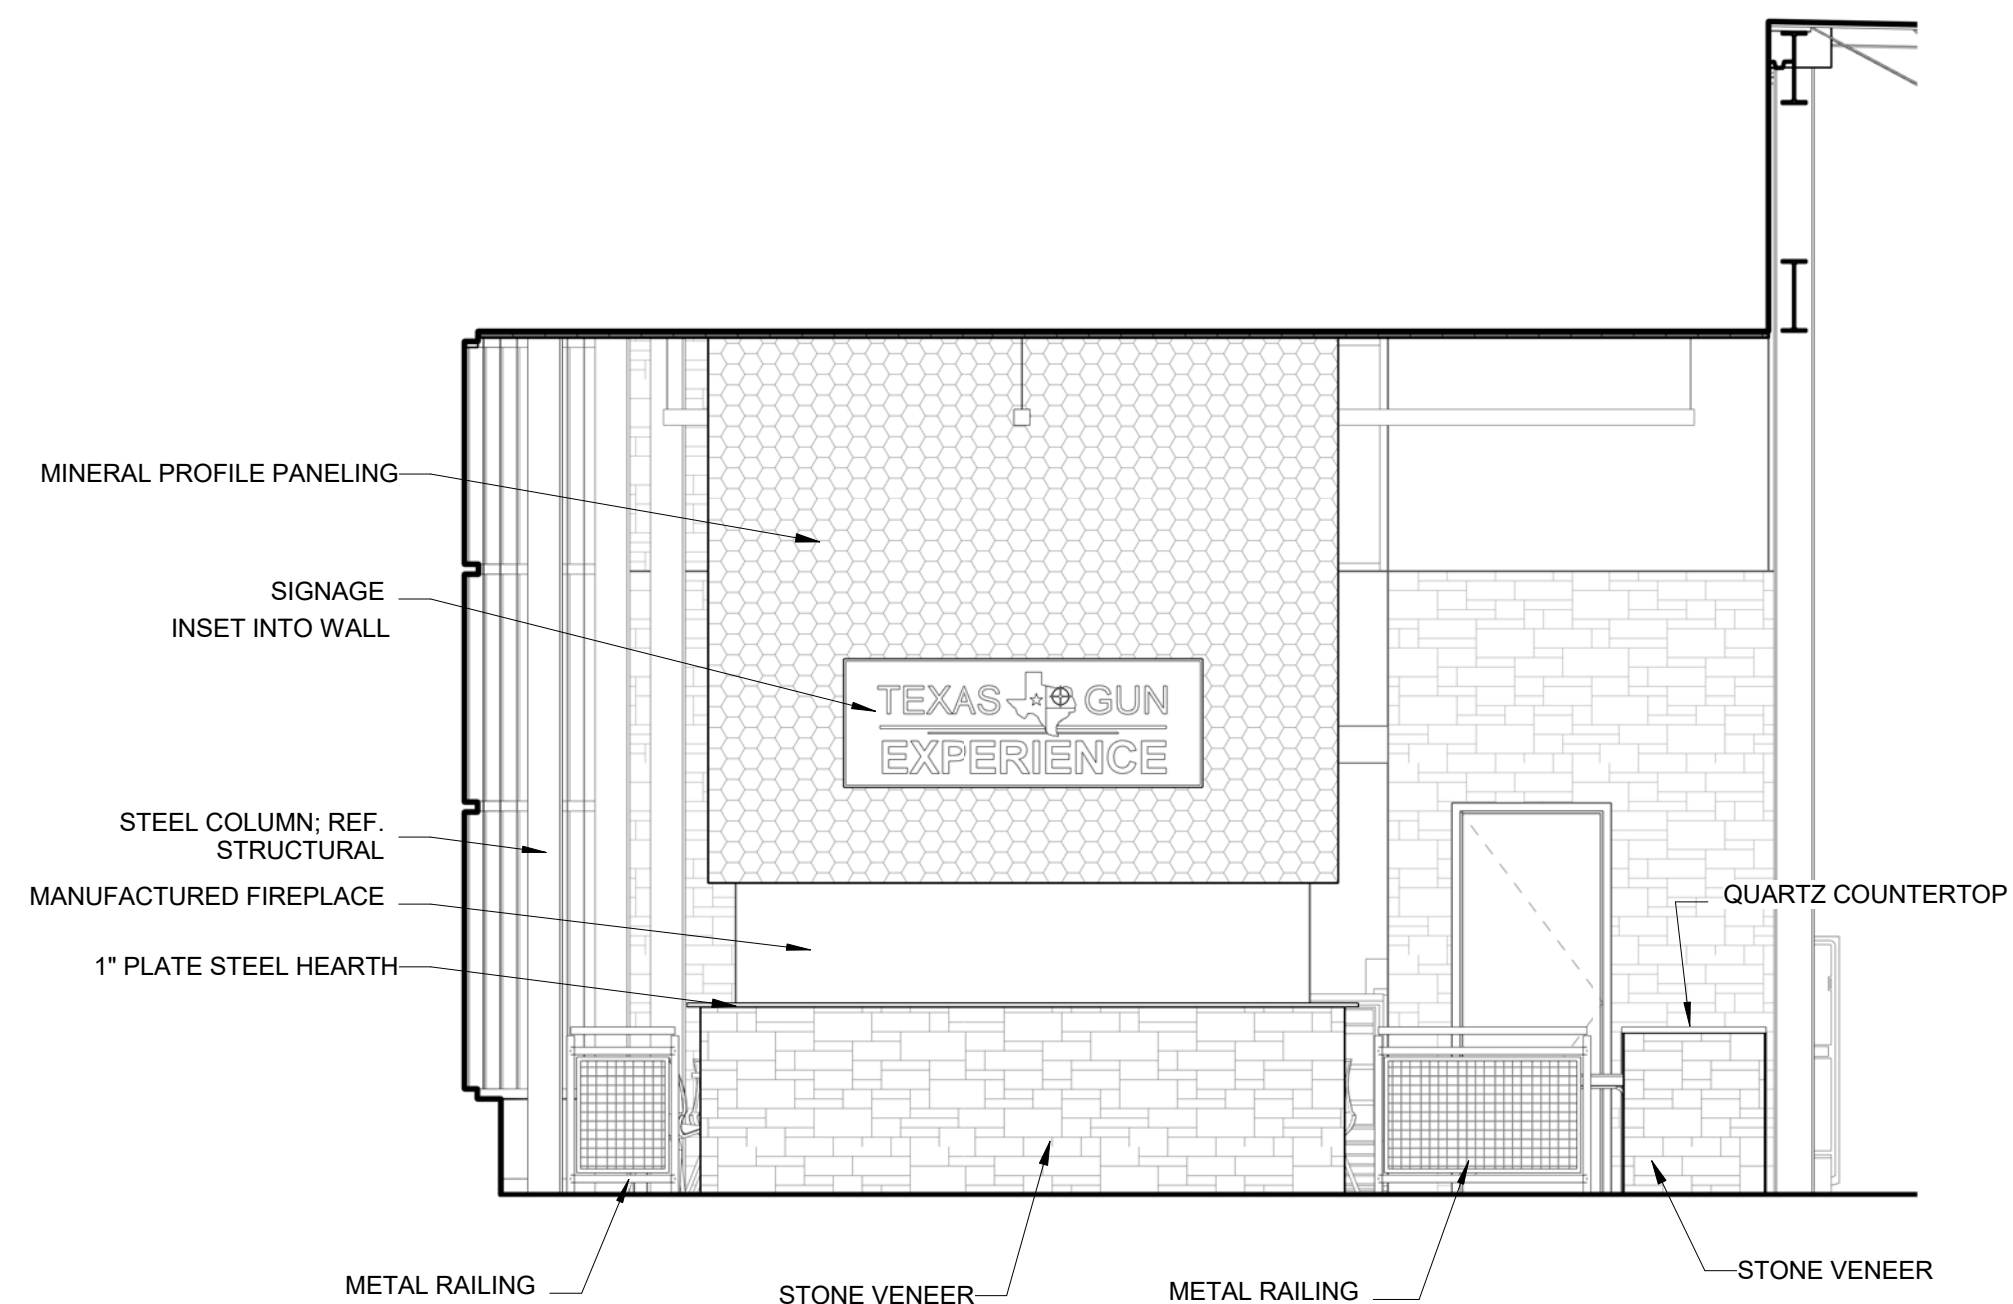

LOBBY EAST | 1  
SCALE: 1/4" = 1'-0" | A5.02

Revision Schedule

Rev. #	Revision Description	Revision Date

OWT ARCHITECTS

509 PECAN STREET  
SUITE 100  
FORT WORTH, TX 76102  
817.993.9844  
www.owtarchitects.com

TEXAS GUN EXPERIENCE

1901 SOUTH MAIN STREET  
GRAPEVINE, TEXAS 76051

2016-028-00  
DECEMBER 01, 2017

INTERIOR ELEVATIONS

A5.02