



9 BORING UNDER OR NEAR CROWN DRIPLINE - ELEV.
NOT TO SCALE


USE TO REMOVE TREE LIMBS AS NECESSARY. COMPLY WITH HORTICULTURAL PRACTICES.
STEP 1: SAW BOTTOM CUT APPROX. 6-12" AWAY FROM TRUNK AND APPROX. 1/3 OF THE WAY THROUGH THE LIMB.
STEP 2: MAKE A SECOND CUT APPROX. 3" FURTHER FROM THE TRUNK THAN THE FIRST CUT UNTIL THE WEIGHT OF THE BRANCH FALLS THE BRANCH DOWN.
STEP 3: CUT THE STUB BACK TO THE COLLAR OF THE BRANCH - DO NOT CUT FLUSH WITH TRUNK.
 REMOVE AND DISPOSE OF ALL BRANCHES PER NOTES ON SHEET L1 AND SPECIFICATIONS.
 NOTE: PRIOR TO LIMB REMOVAL ON EXISTING TREES, GET WRITTEN PERMISSION AND FIELD VERIFICATION FROM OWNER'S REPRESENTATIVE.

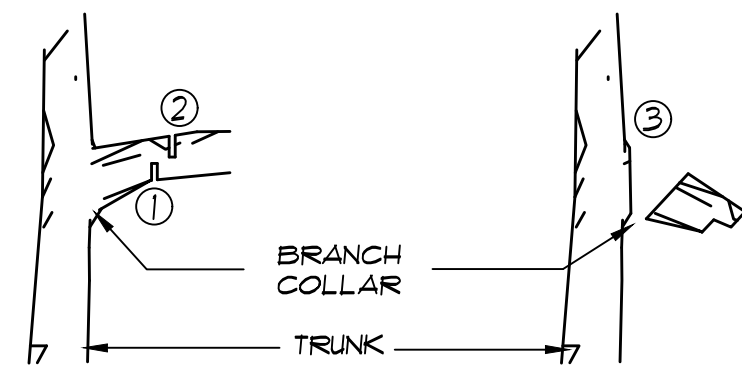


10 3-CUT LIMB PRUNING
NOT TO SCALE

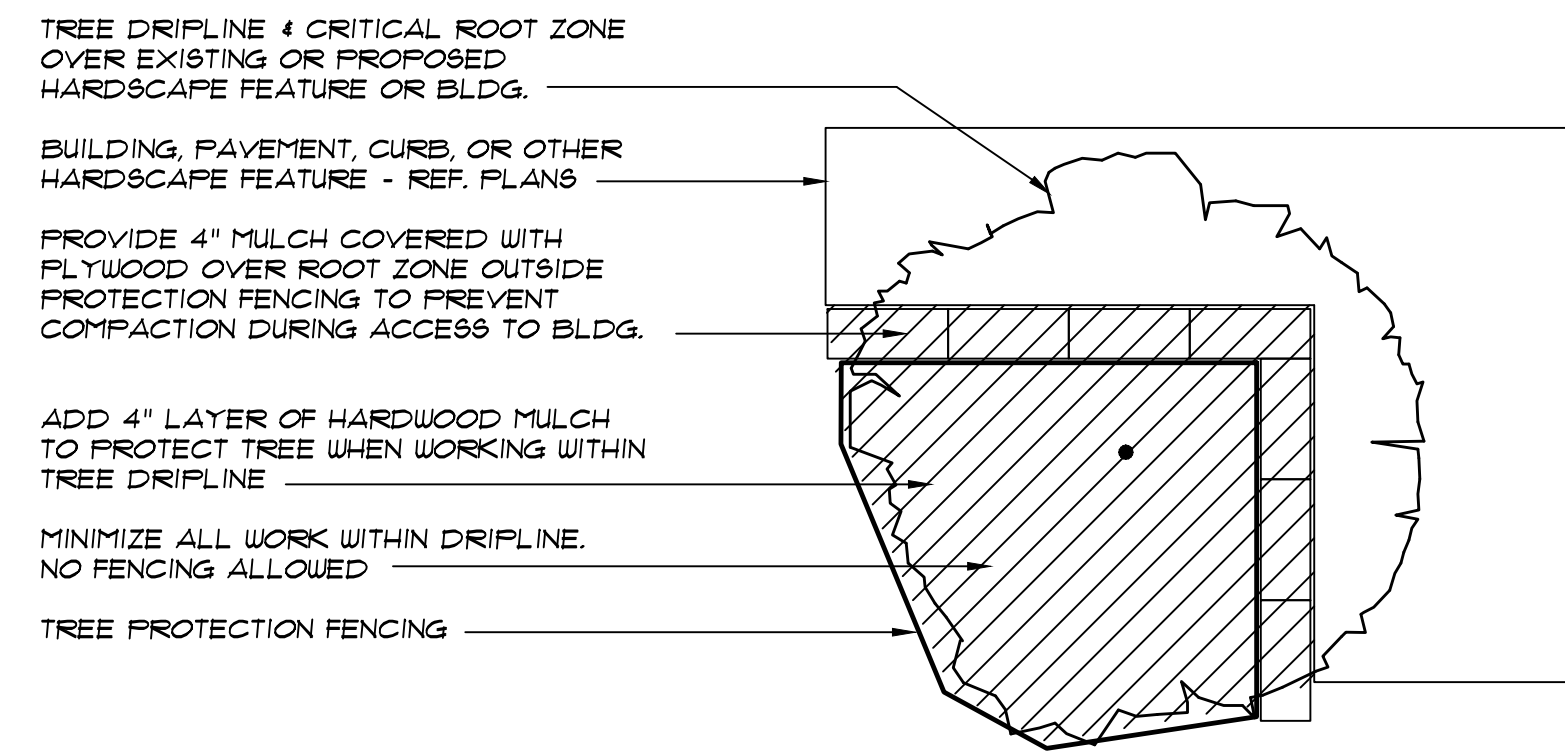


4 TREE PROT. FENCE NEAR CONSTRUCTION ACTIVITY
NOT TO SCALE

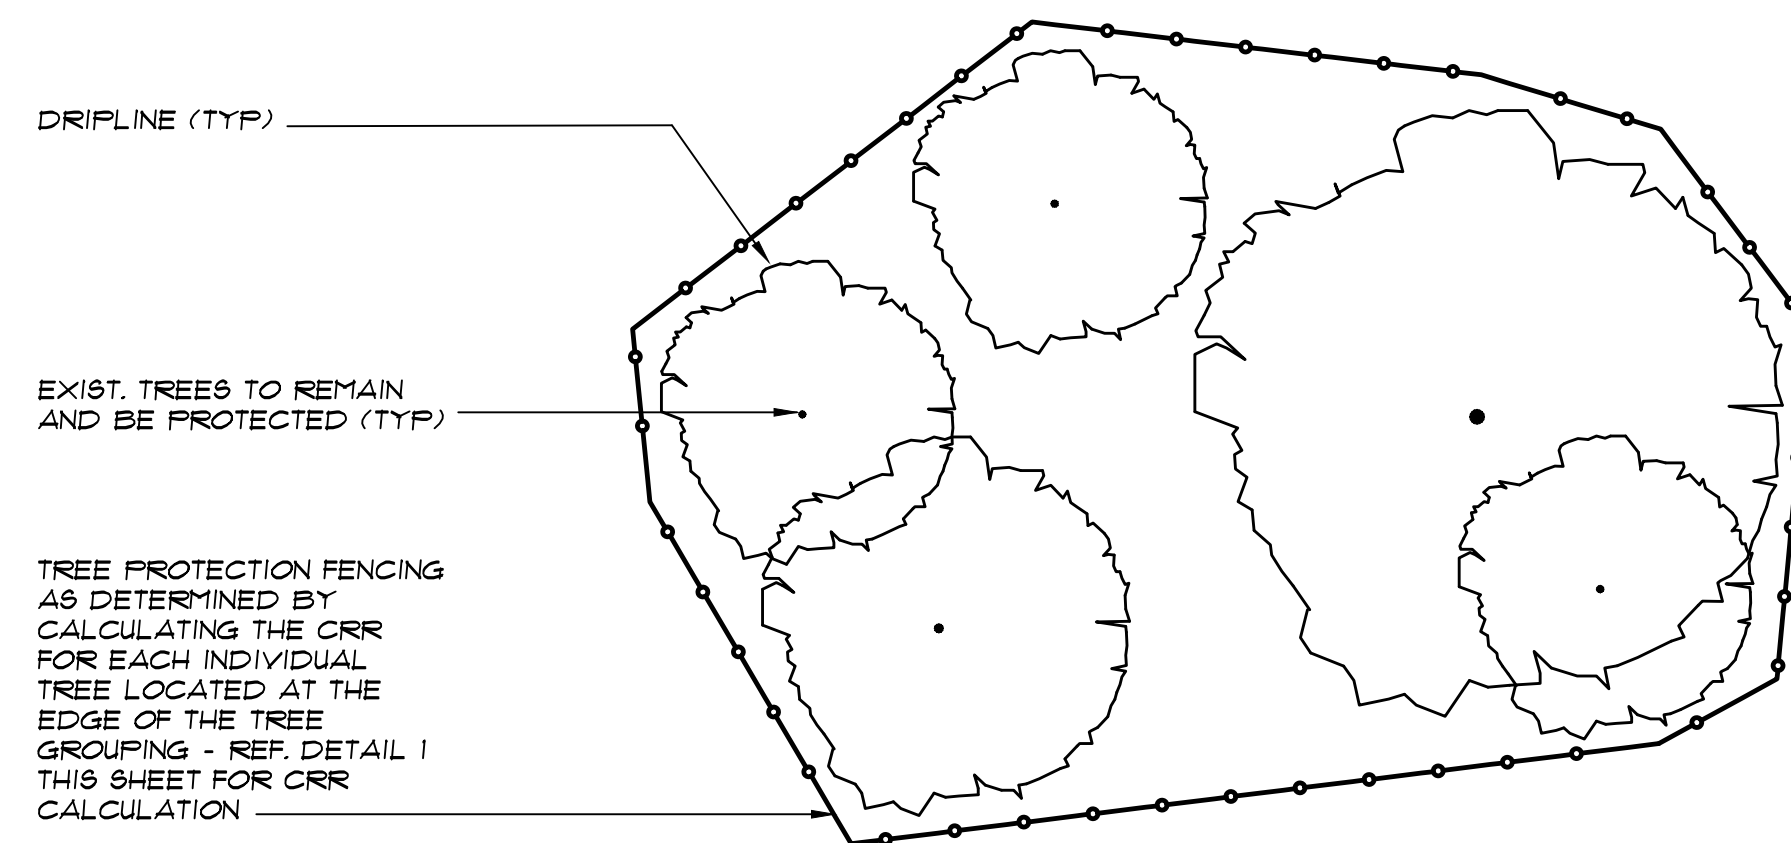


5 TREE PROT. FENCE NEAR CONSTRUCTION ACTIVITY
NOT TO SCALE

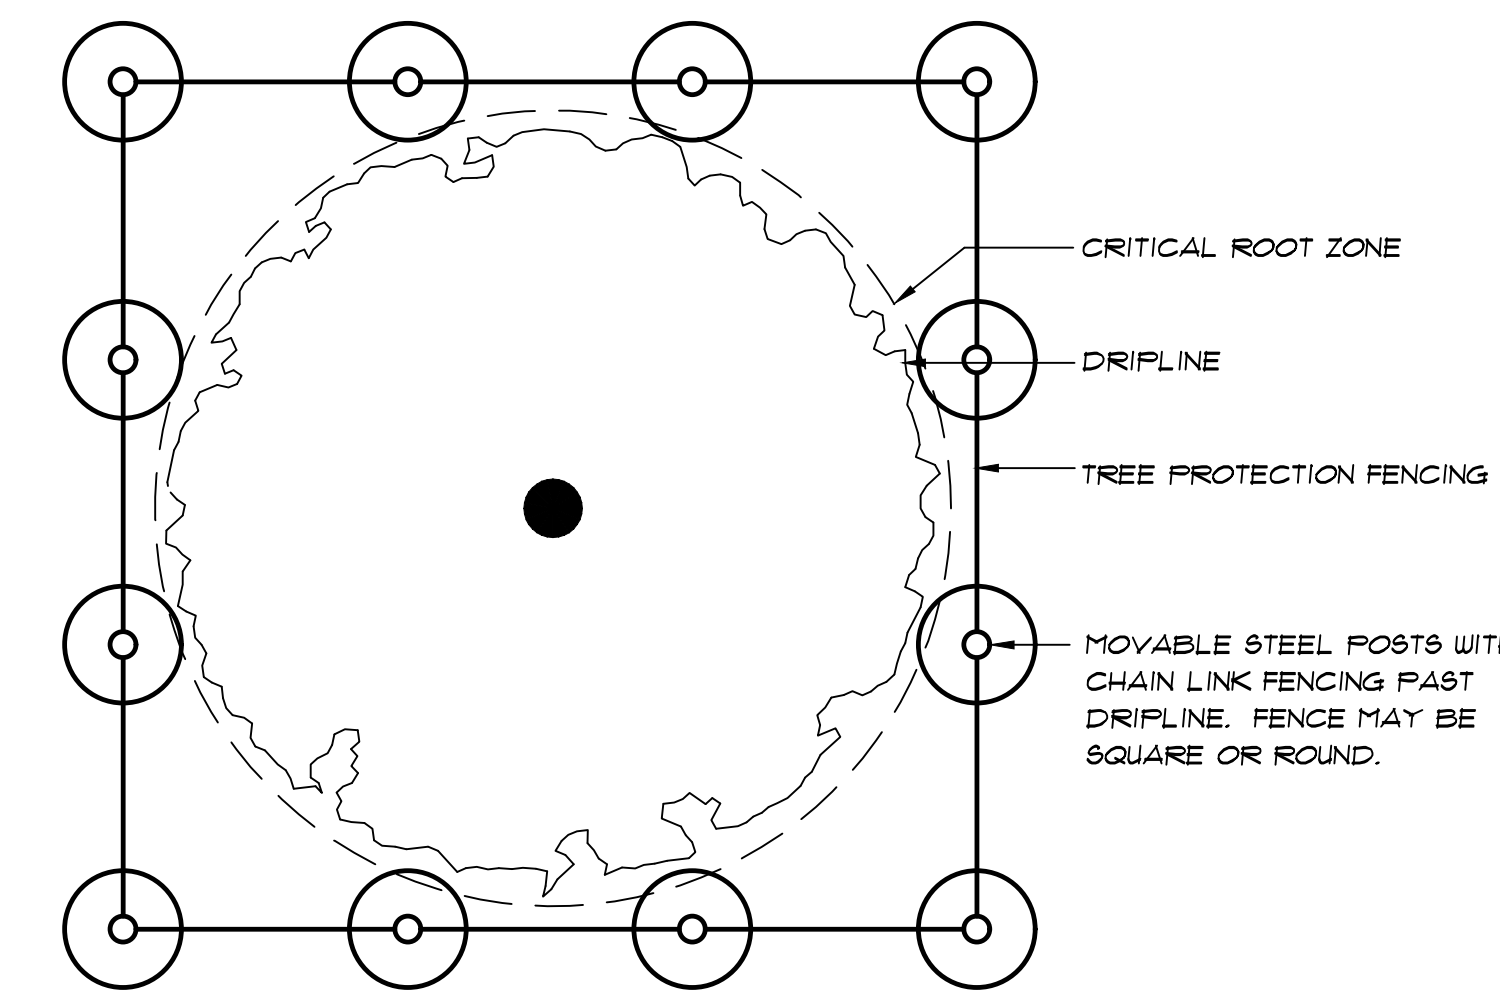



6 TREE PROTECTION FENCING - PLAN
NOT TO SCALE

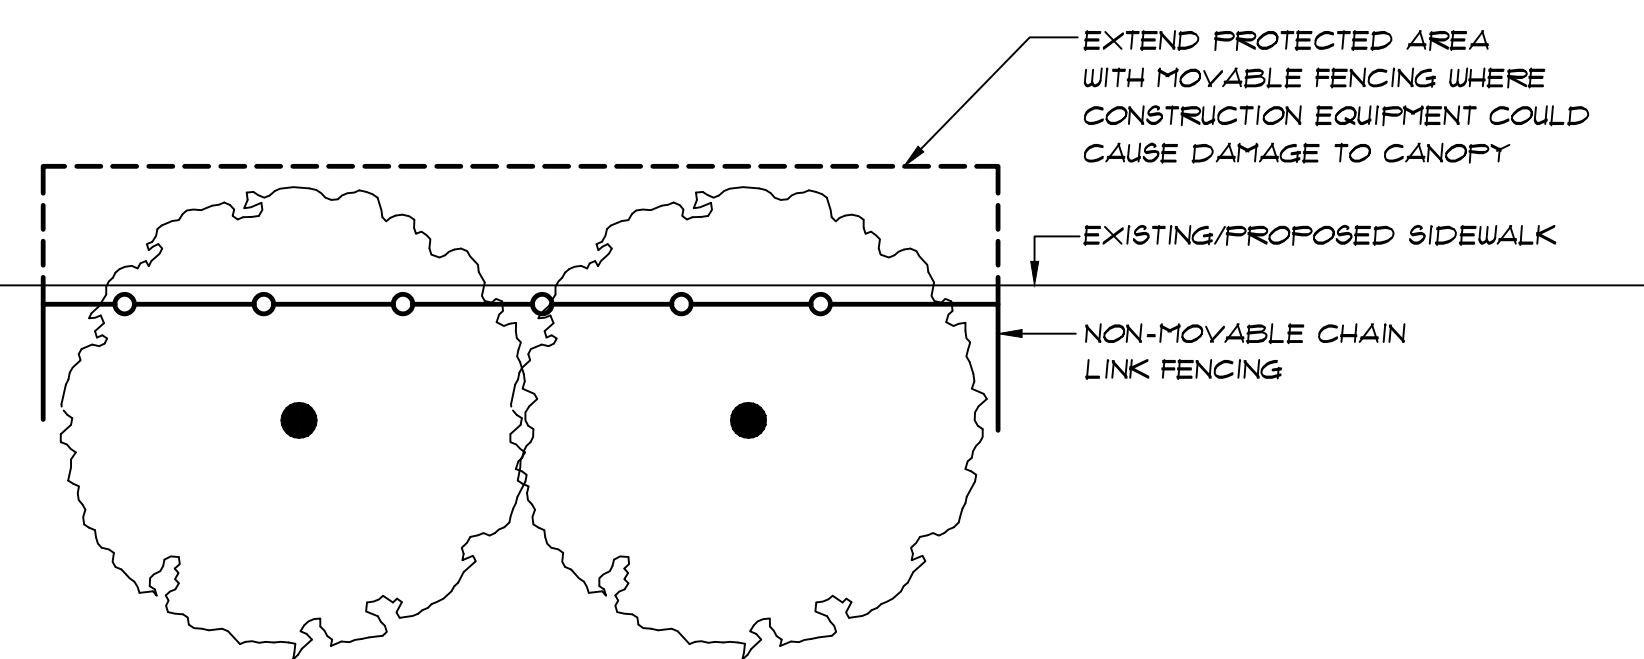


7 TREE PROTECTION FENCING AT TREE AT WALK
NOT TO SCALE

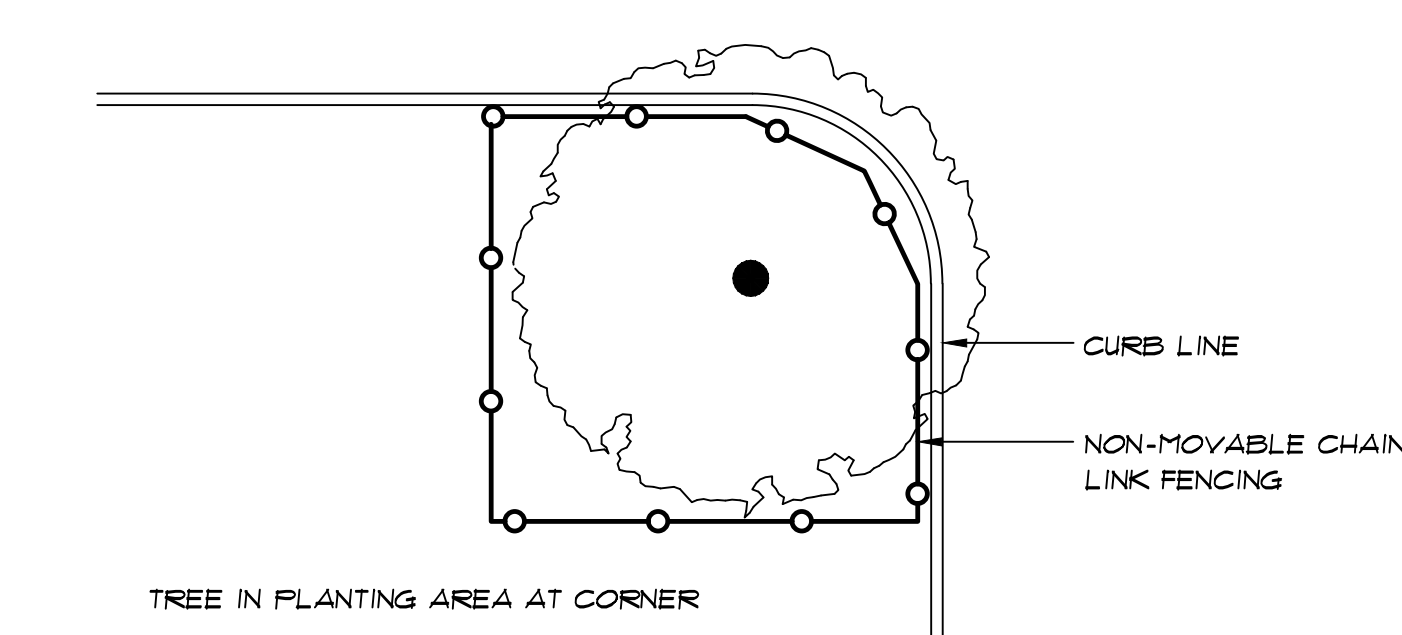


8 TREE PROT. FENCING AT CORNER TREE PLANTER
NOT TO SCALE

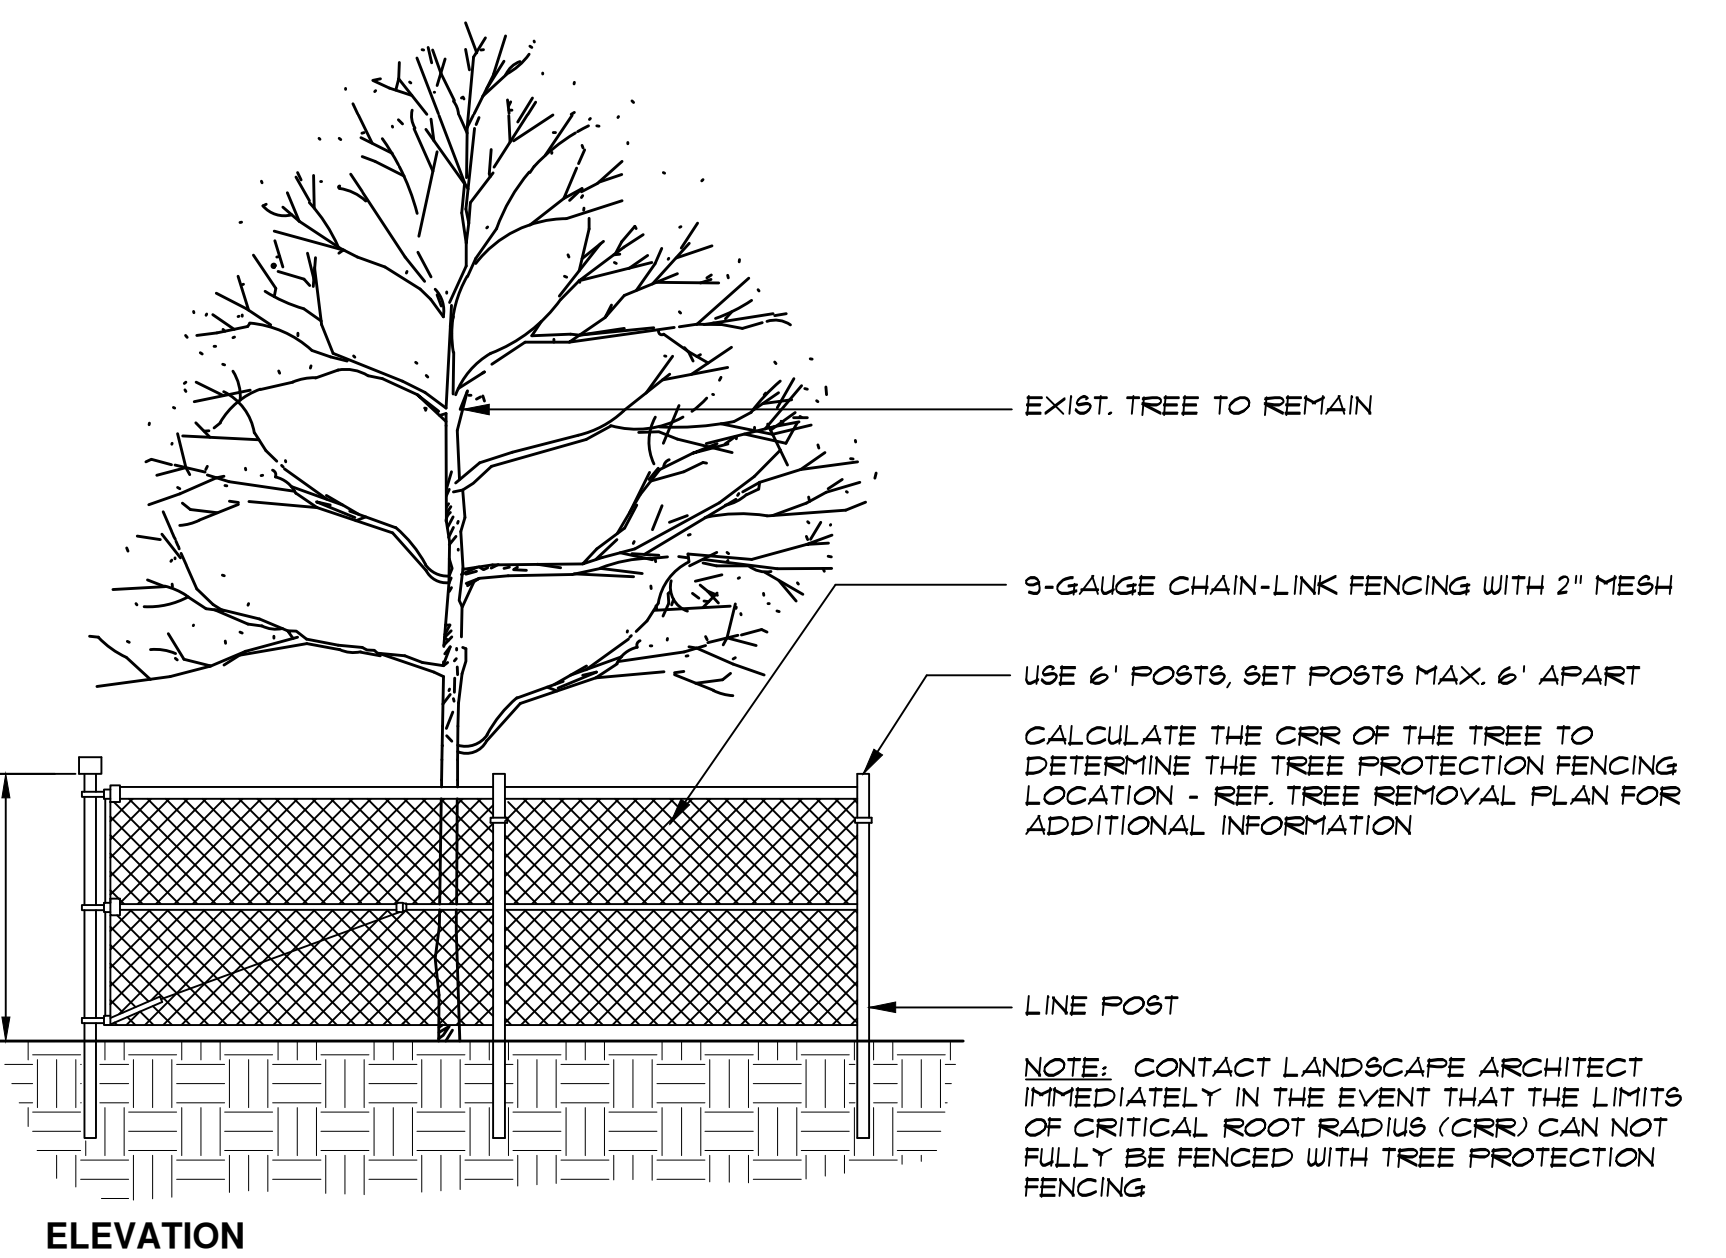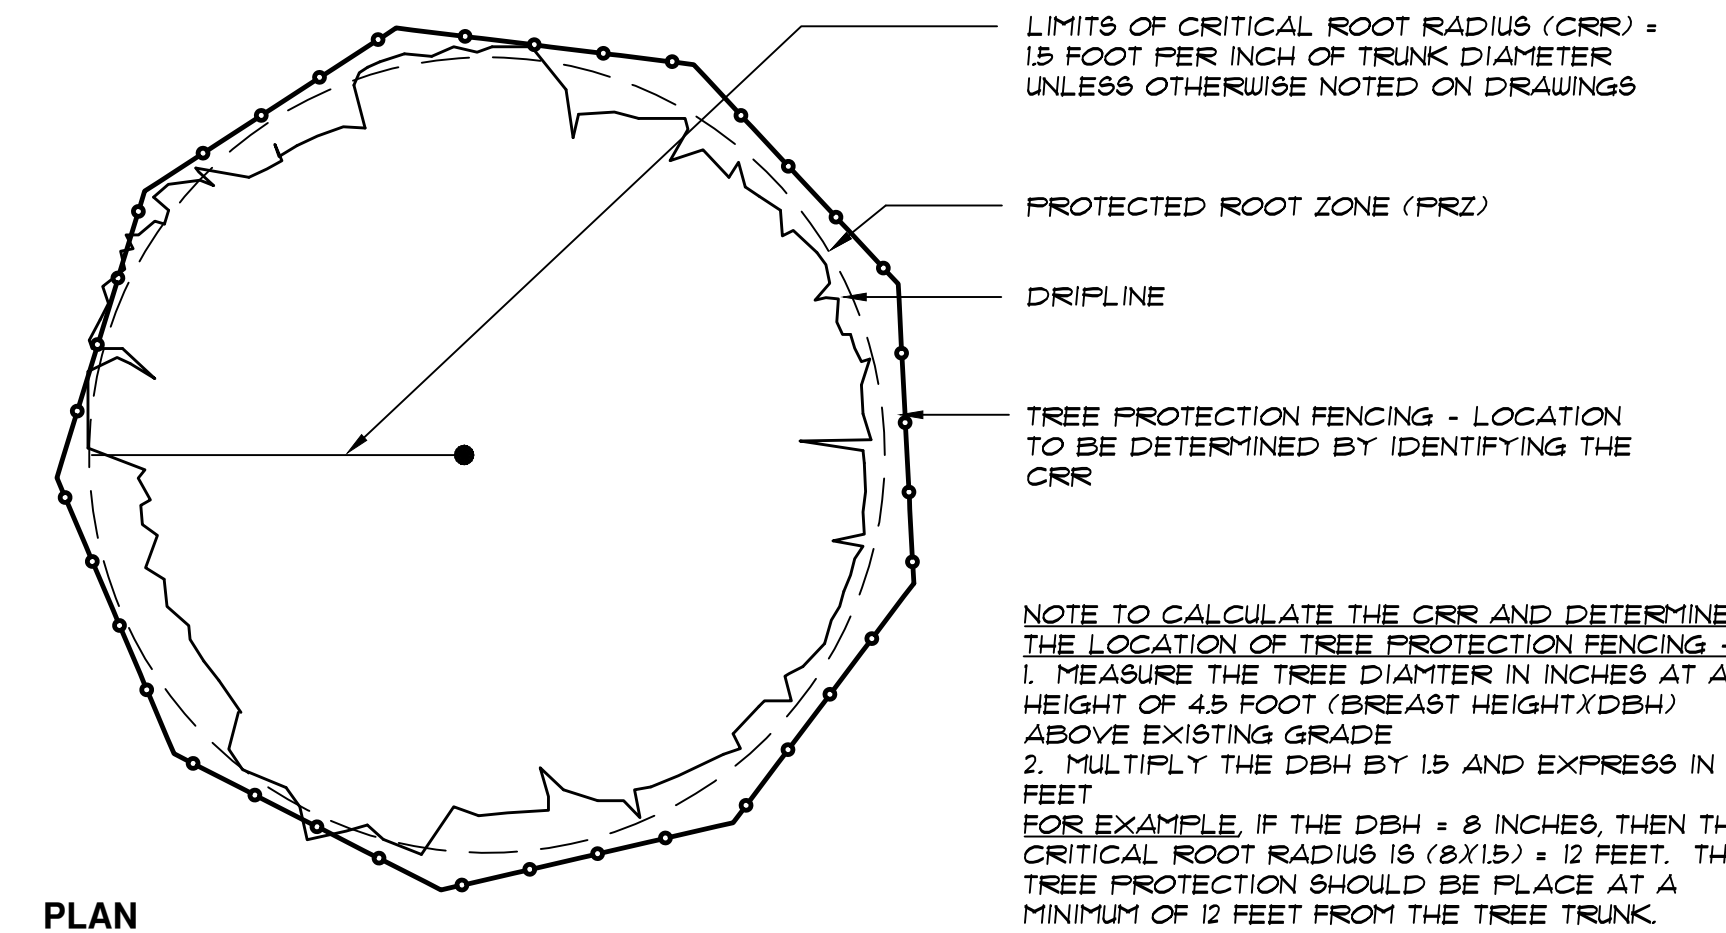

1 TREE PROTECTION FENCING - CHAIN LINK FENCE
NOT TO SCALE

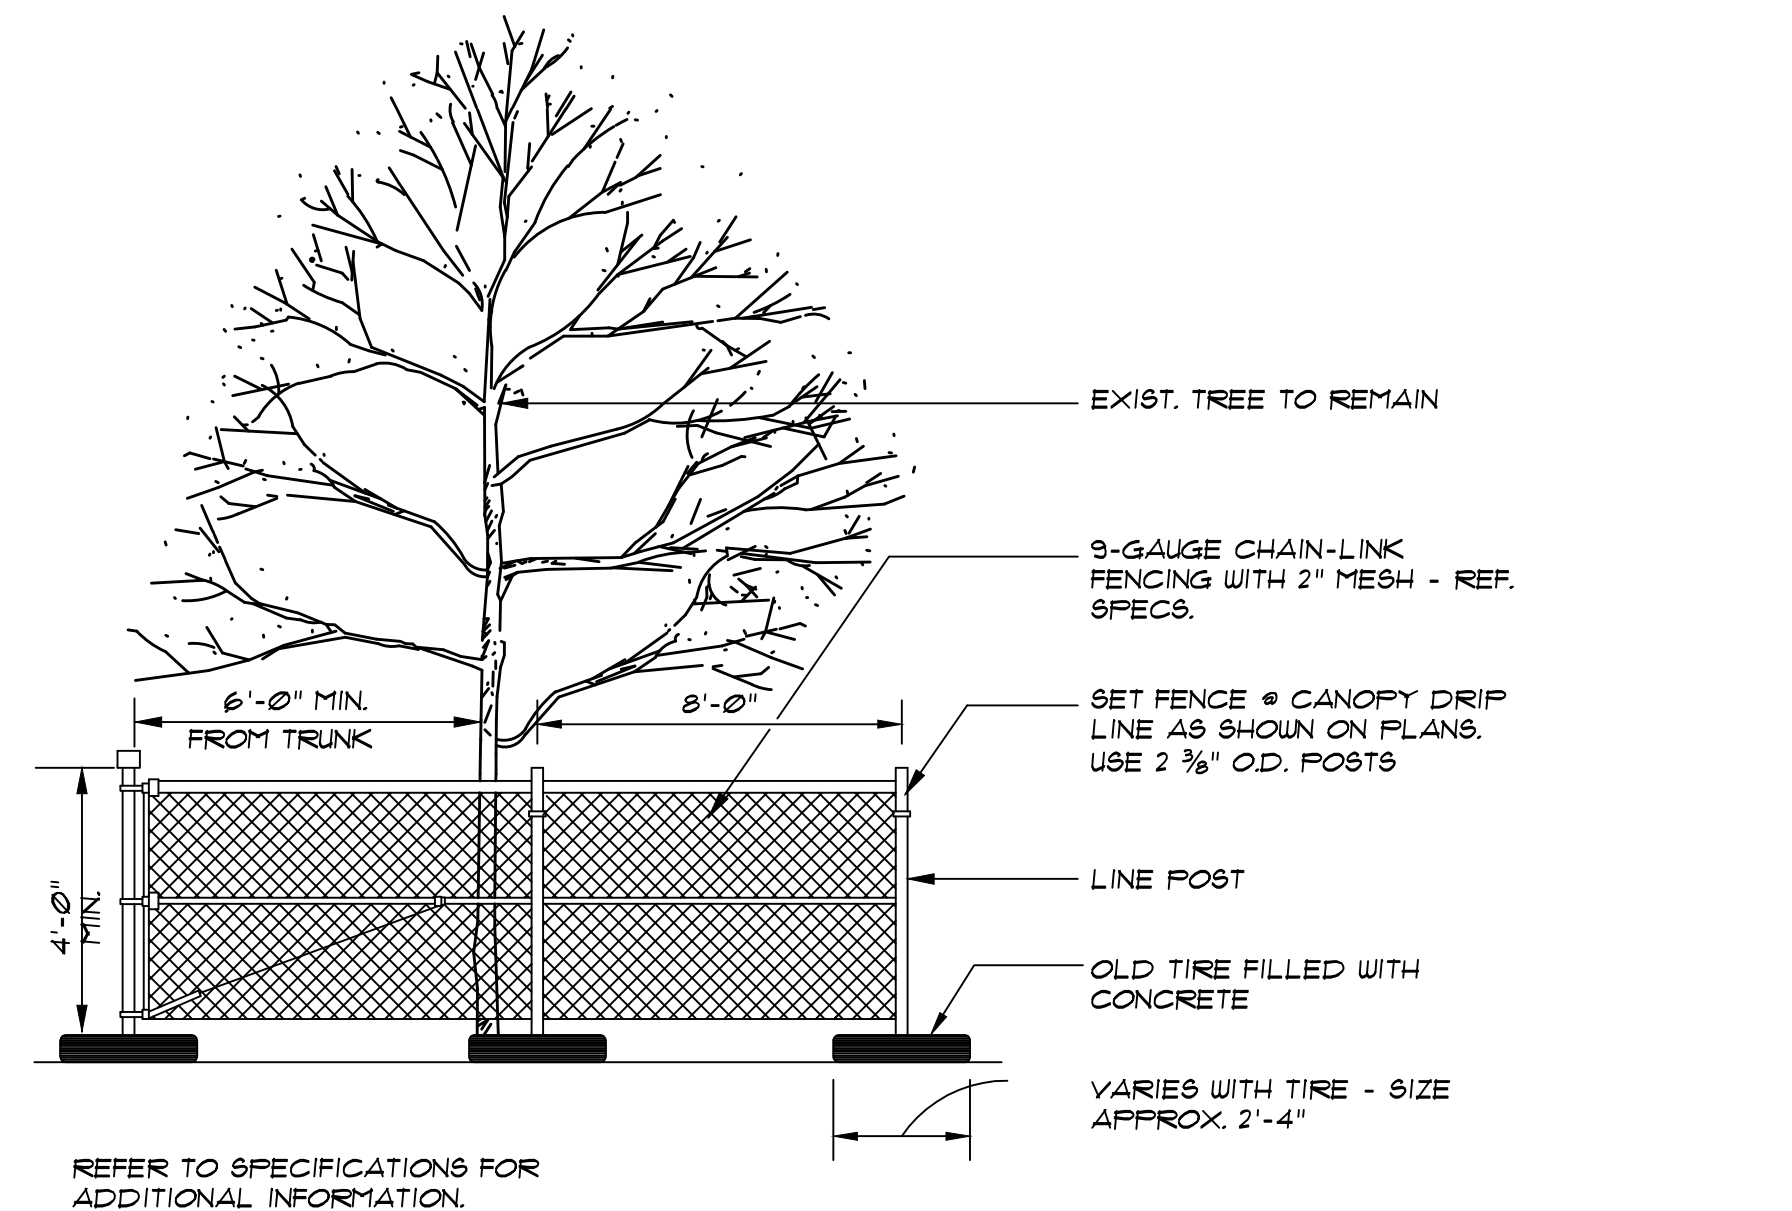

2 MOVABLE TREE PROTECTION FENCING - CHAIN LINK
NOT TO SCALE

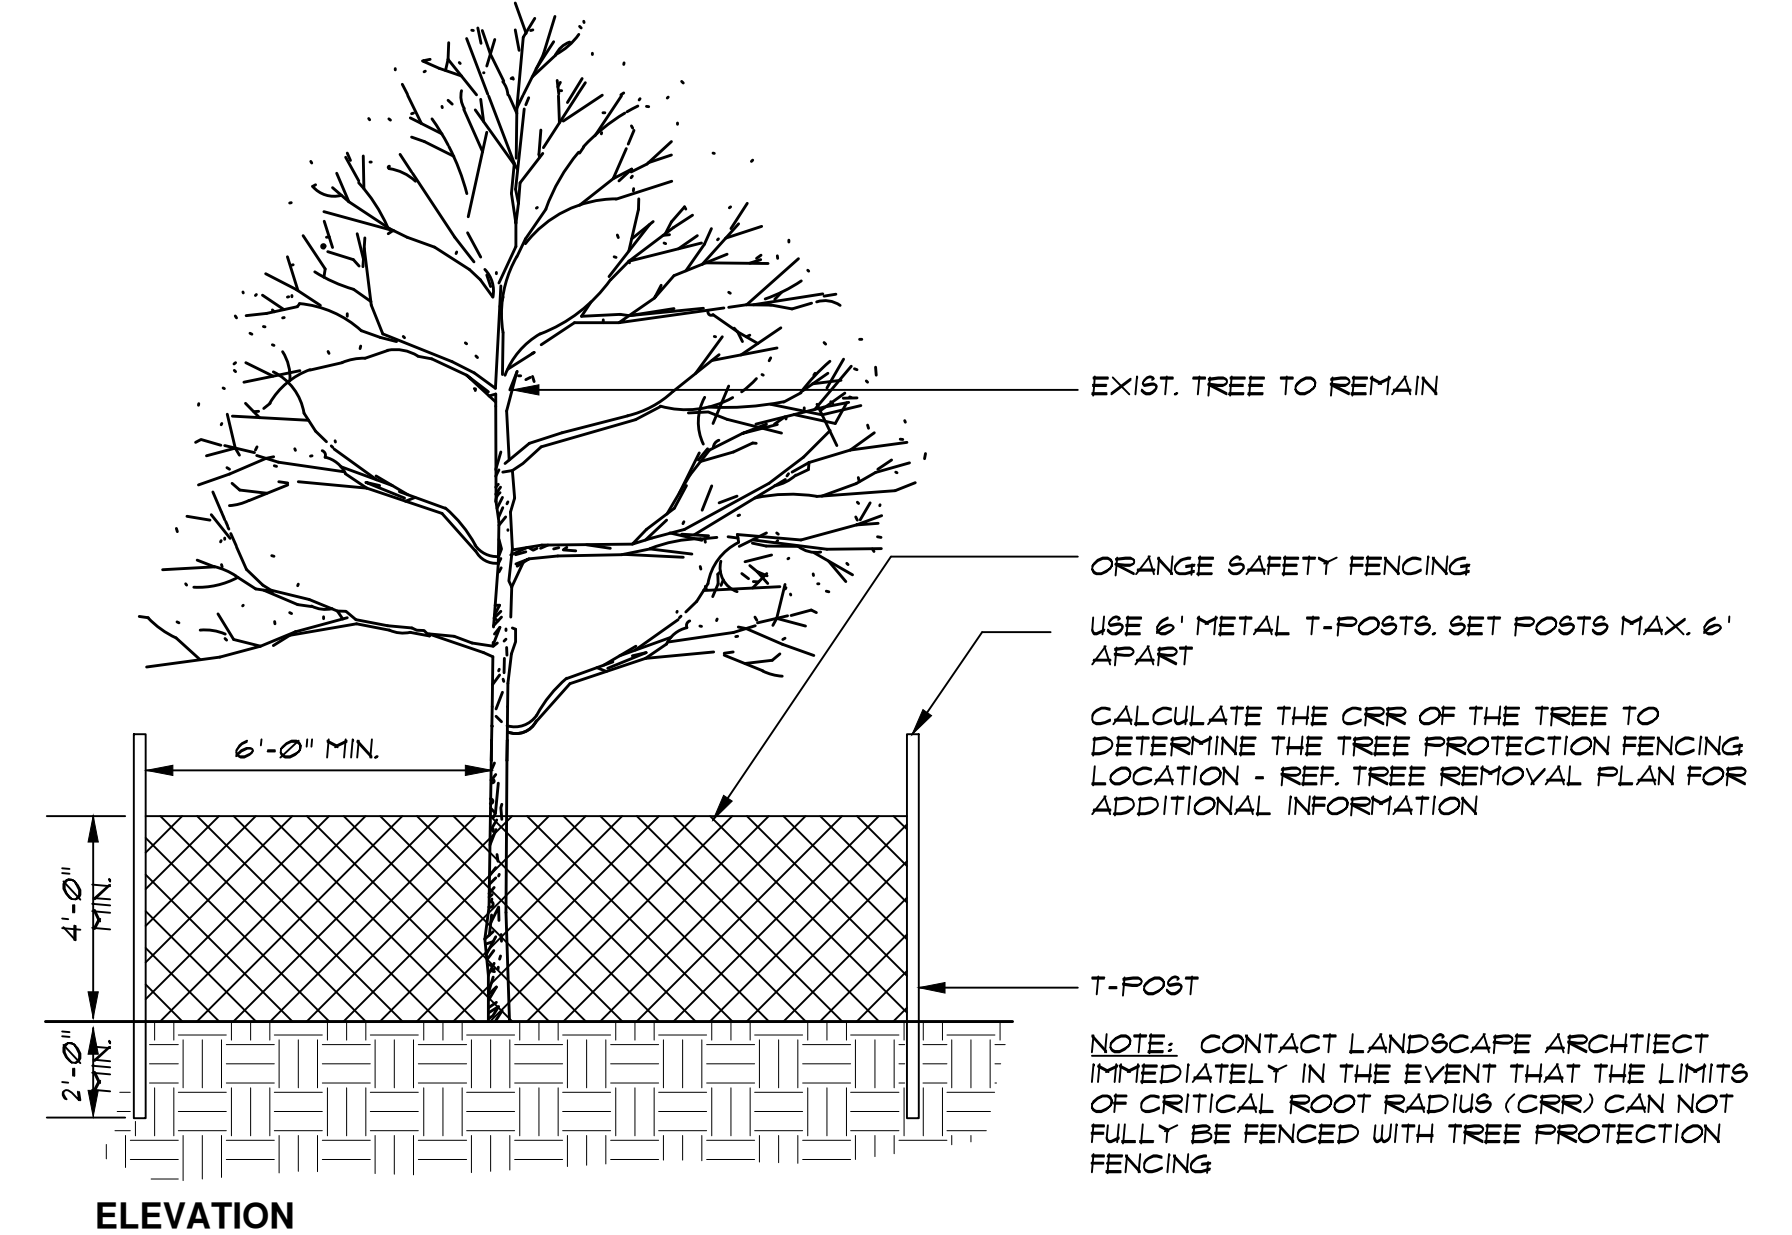

3 TREE PROTECTION FENCING - ORANGE SAFETY FENCE
NOT TO SCALE

REVISIONS
 DENOTES BY:

- CONSULTANTS
- JASTER-QUINTANILLA
 CIVIL ENGINEER
 100 GLASS ST.
 DALLAS, TEXAS 75207
 TEL 972.752.9098
 - CAYE COOK & ASSOCIATES
 LANDSCAPE ARCHITECT
 12700 HILLCREST RD, SUITE 149
 DALLAS, TX 75230
 TEL 214.739.9105
 - PONCE-FUESS ENGINEERING, LLC
 STRUCTURAL ENGINEER
 3333 LEE PARKWAY, SUITE 475
 DALLAS, TEXAS 75219
 TEL 469.310.2850
 - PURDY-McGUIRE, INC.
 MEP ENGINEER
 17300 DALLAS PARKWAY, SUITE 3000
 DALLAS, TEXAS 75248
 TEL 972.239.5357
 - RICCA DESIGN STUDIOS
 FOOD SERVICE CONSULTANT
 5325 S VALENTIA WAY
 GREENWOOD VILLAGE, COLORADO 80111
 TEL 303.221.0500
 - LAFLEUR ASSOCIATES LLC
 LIGHTING CONSULTANT
 307 HIGH STREET, SUITE D
 CHESTERTOWN, MARYLAND 21620
 TEL 443.929.2310
 - WJHW, INC.
 AUDIOVISUAL CONSULTANTS
 3424 MIDCOURT ROAD, SUITE 124
 CARROLLTON, TEXAS 75006
 TEL 972.934.3700
 - WISS, JANNEY, ELSTNER ASSOCIATES, INC.
 BUILDING ENVELOPE CONSULTANT
 6363 N. STATE HIGHWAY 161, SUITE 550
 IRVING, TEXAS 75038
 TEL 972.550.7777



**TEXAS WOMAN'S UNIVERSITY
 HUBBARD HALL
 ADDITION AND RENOVATION
 - STUDENT UNION
 DENTON, TEXAS**

PROJECT #: 16032-00
 ISSUED FOR: 100% CD
 DATE: NOVEMBER 30, 2017
 MANAGER: LSW
 DRAFTER: LSW
 CHECKED: ROC

Tree Protection Details