

CONSULTANTS

JASTER-QUINTANILLA  
CIVIL ENGINEER  
100 GLASS ST.  
DALLAS, TEXAS 75207  
TEL. 972.752.9098

CAYE COOK & ASSOCIATES  
LANDSCAPE ARCHITECT  
12700 HILLCREST RD., SUITE 149  
DALLAS, TX 75230  
TEL. 214.739.9105

PONCE-FUESS ENGINEERING, LLC  
STRUCTURAL ENGINEER  
3333 LEE PARKWAY, SUITE 475  
DALLAS, TEXAS 75219  
TEL. 469.310.2850


PURDY-McGUIRE, INC.  
MEP ENGINEER  
17300 DALLAS PARKWAY, SUITE 3000  
DALLAS, TEXAS 75248  
TEL. 972.239.5357

RICCA DESIGN STUDIOS  
FOOD SERVICE CONSULTANT  
5325 S VALENTIA WAY  
GREENWOOD VILLAGE, COLORADO 80111  
TEL. 303.221.0500


LAFLEUR ASSOCIATES LLC  
LIGHTING CONSULTANT  
307 HIGH STREET, SUITE D  
CHESTERTOWN, MARYLAND 21620  
TEL. 443.929.2310

WJHW, INC.  
AUDIOVISUAL CONSULTANTS  
3424 MIDCOURT ROAD, SUITE 124  
CARROLLTON, TEXAS 75006  
TEL. 972.934.3700


WISS, JANNEY, ELSTNER ASSOCIATES, INC.  
BUILDING ENVELOPE CONSULTANT  
6363 N. STATE HIGHWAY 161, SUITE 550  
IRVING, TEXAS 75038  
TEL. 972.550.7777

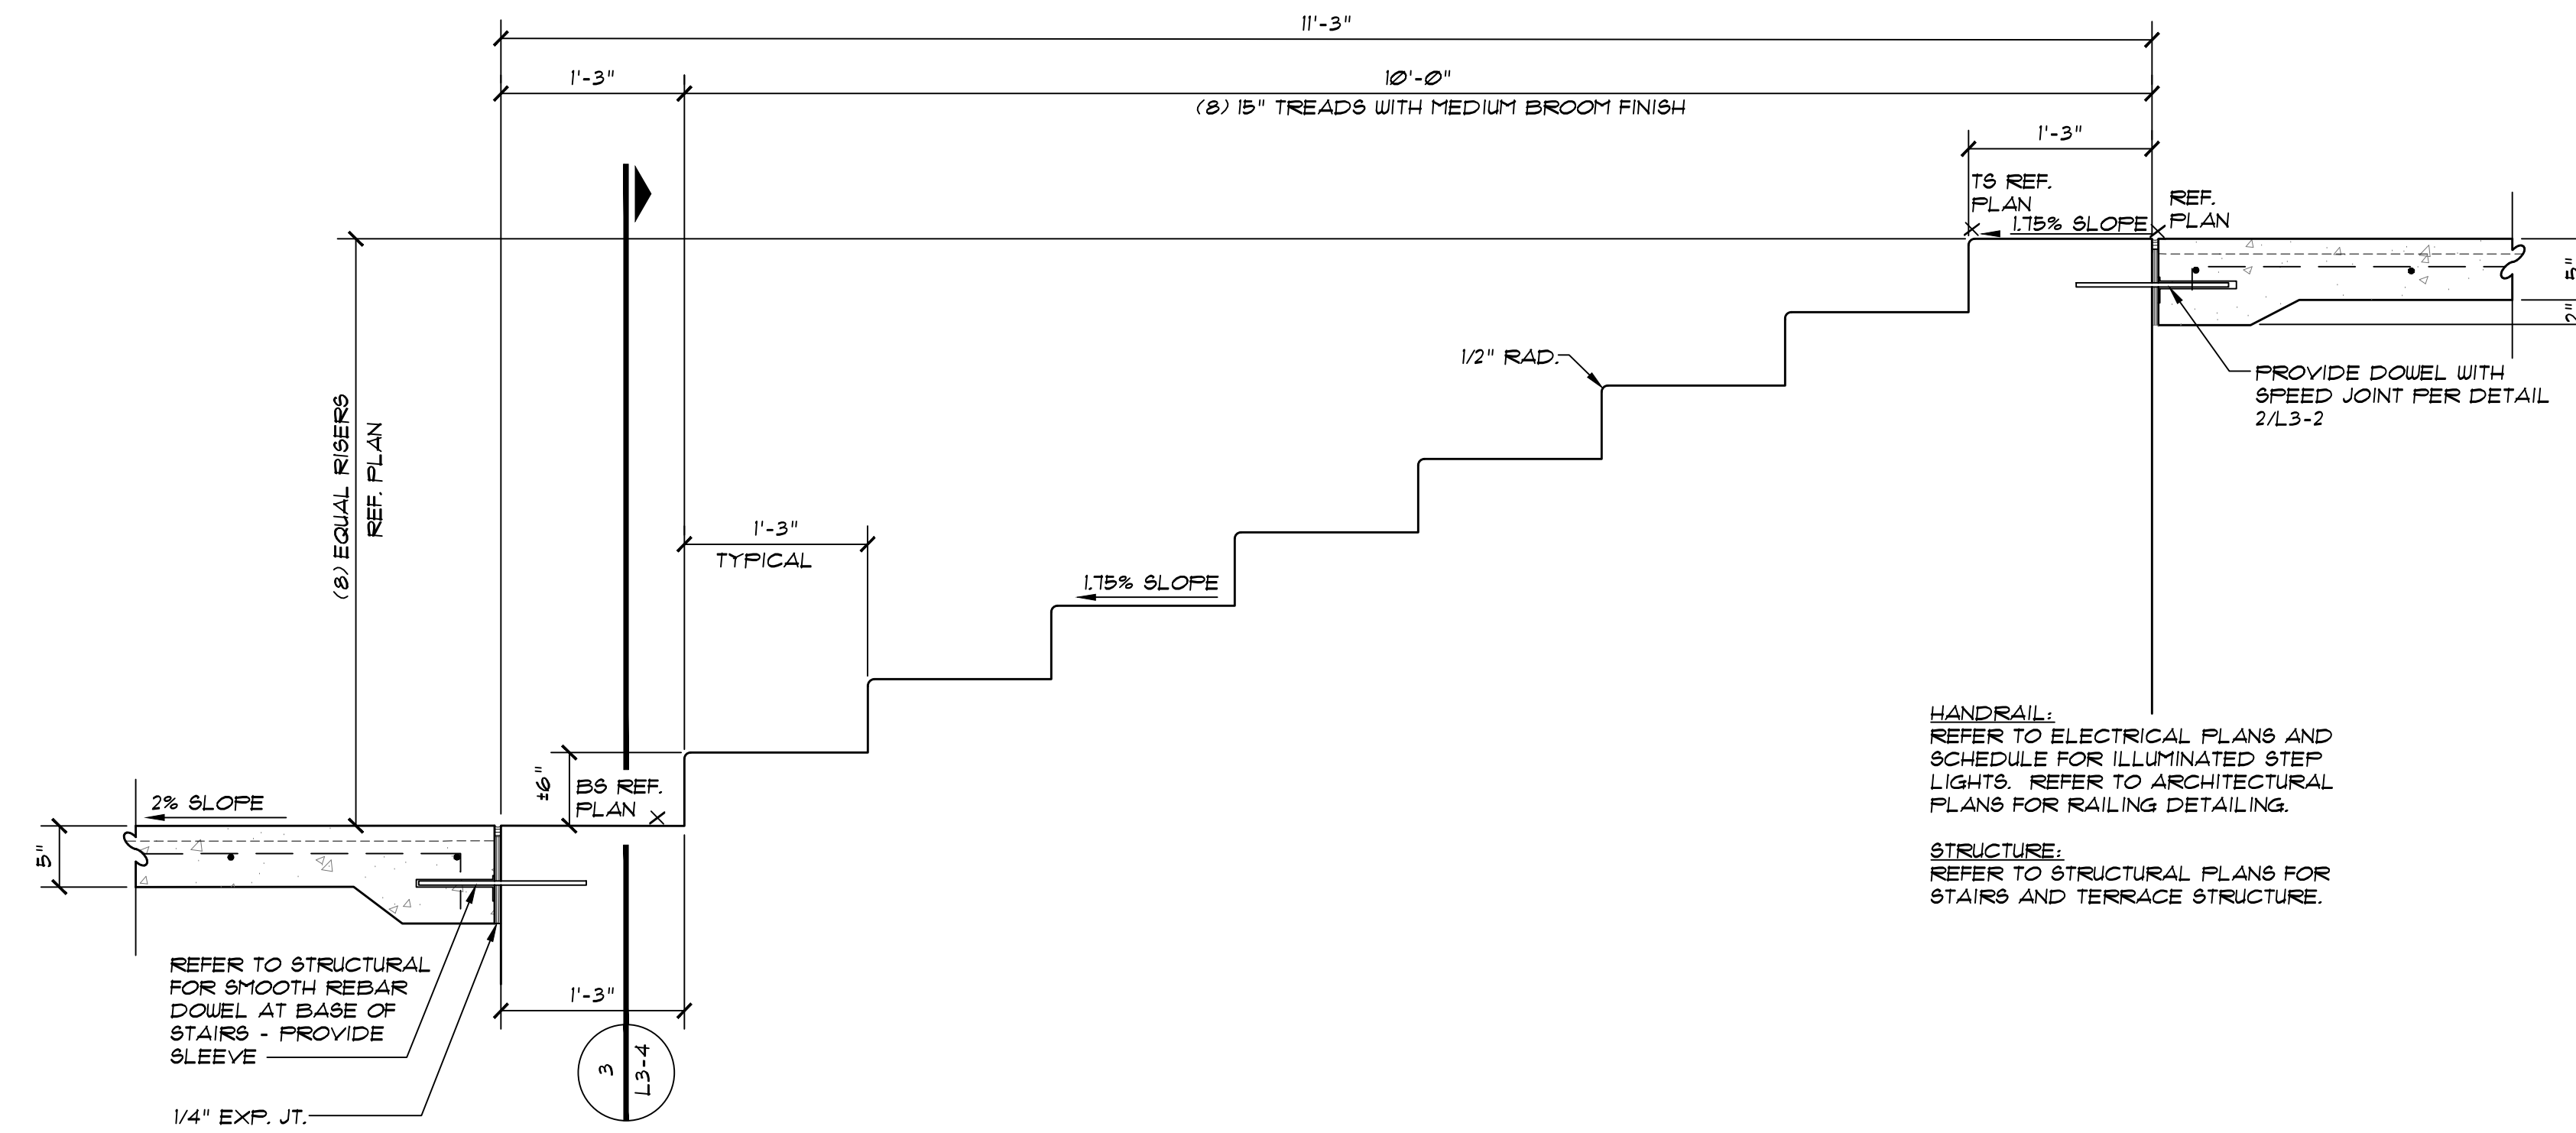

1 ARCHITECTURAL FINISH CONCRETE STAIR AT NORTH PLAZA - SECTION PROFILE  
1" = 1'-0"

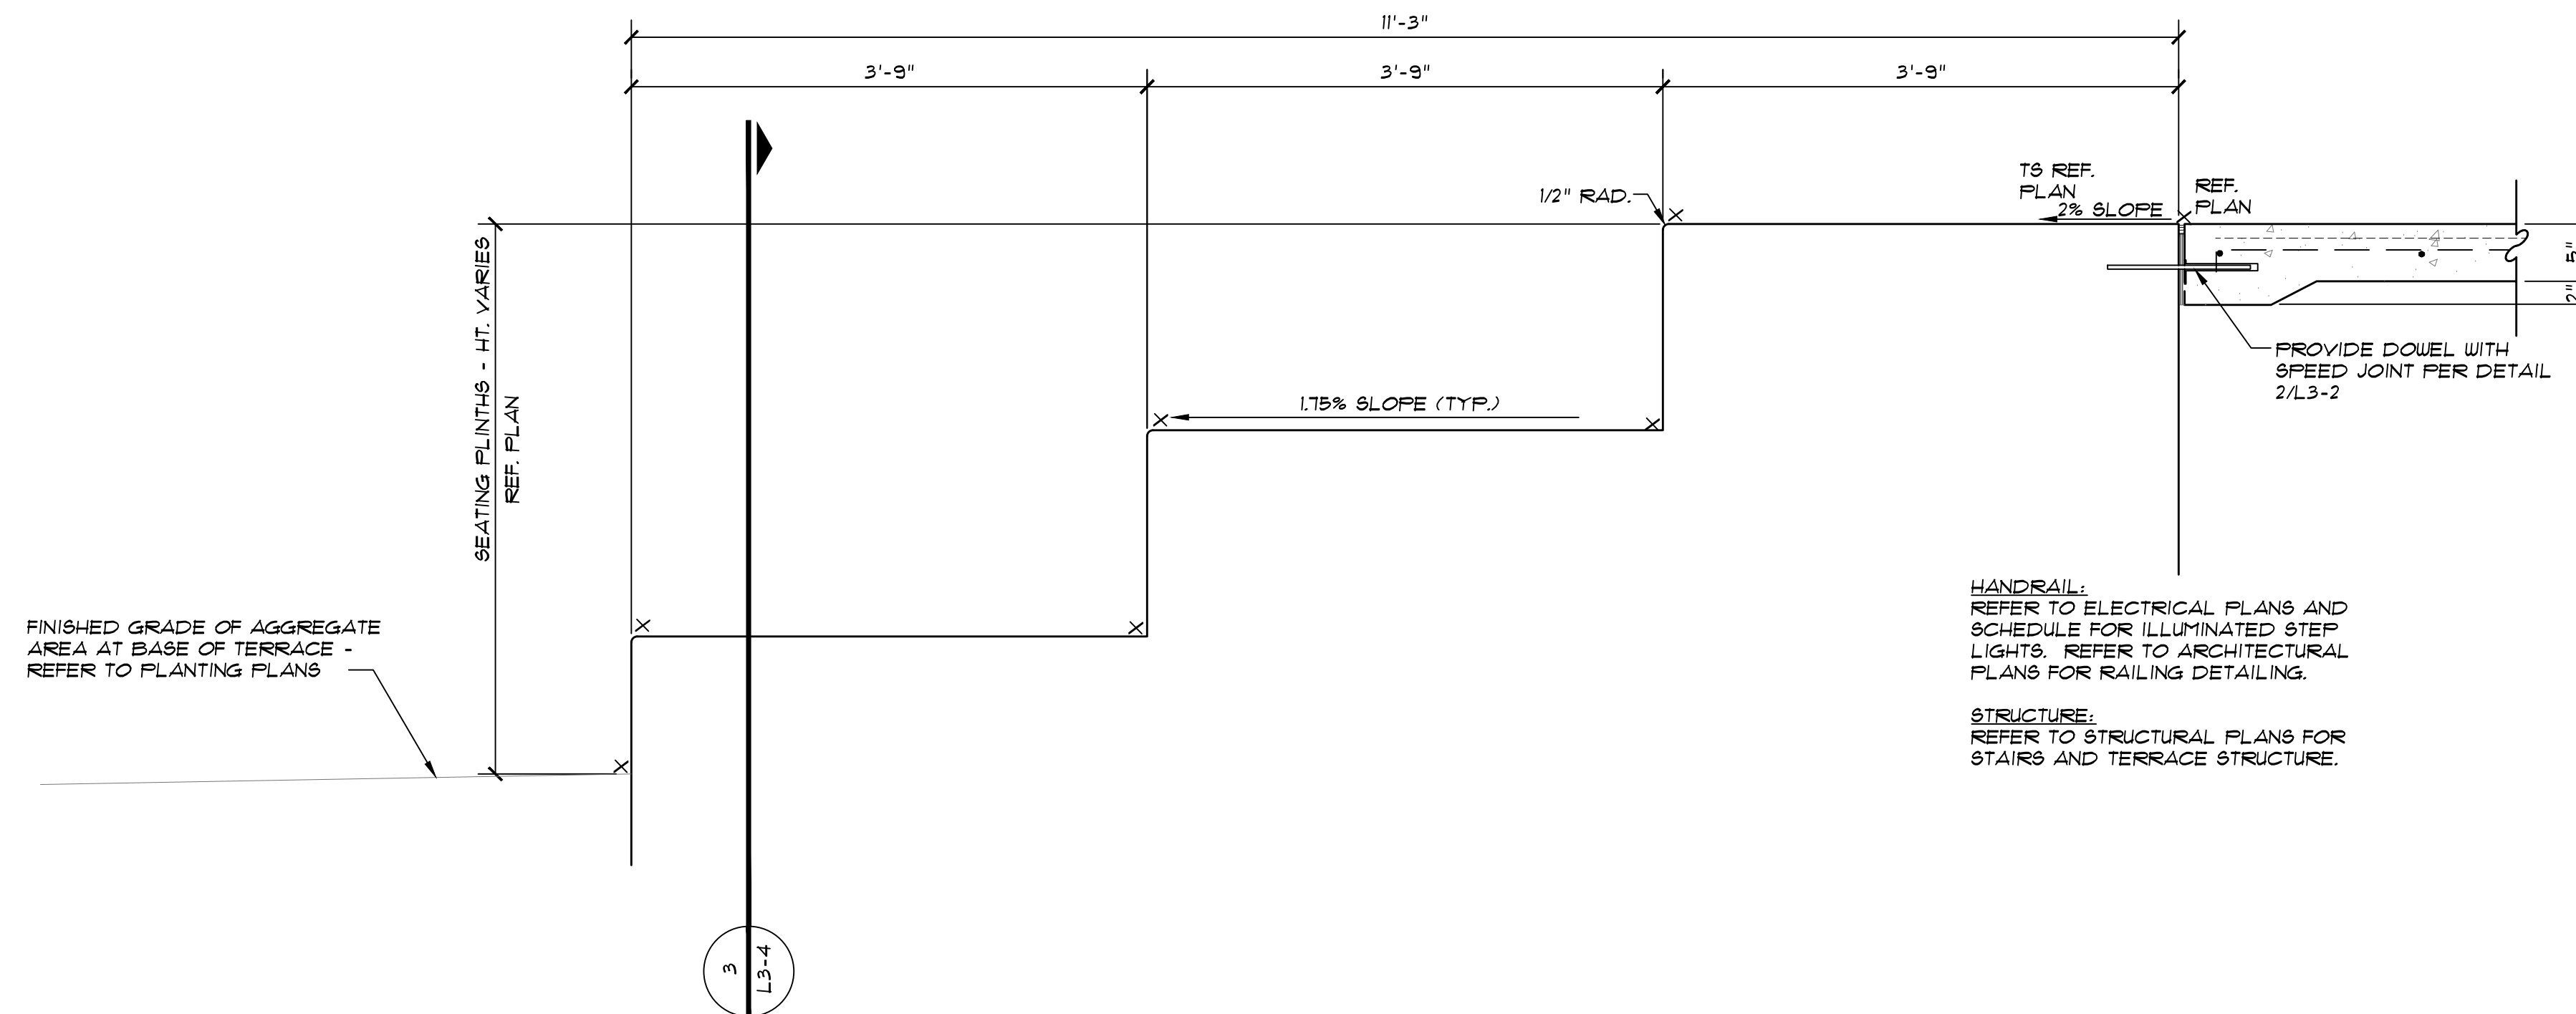

2 ARCHITECTURAL FINISH CONCRETE TERRACE AT NORTH PLAZA - SECTION PROFILE  
1" = 1'-0"

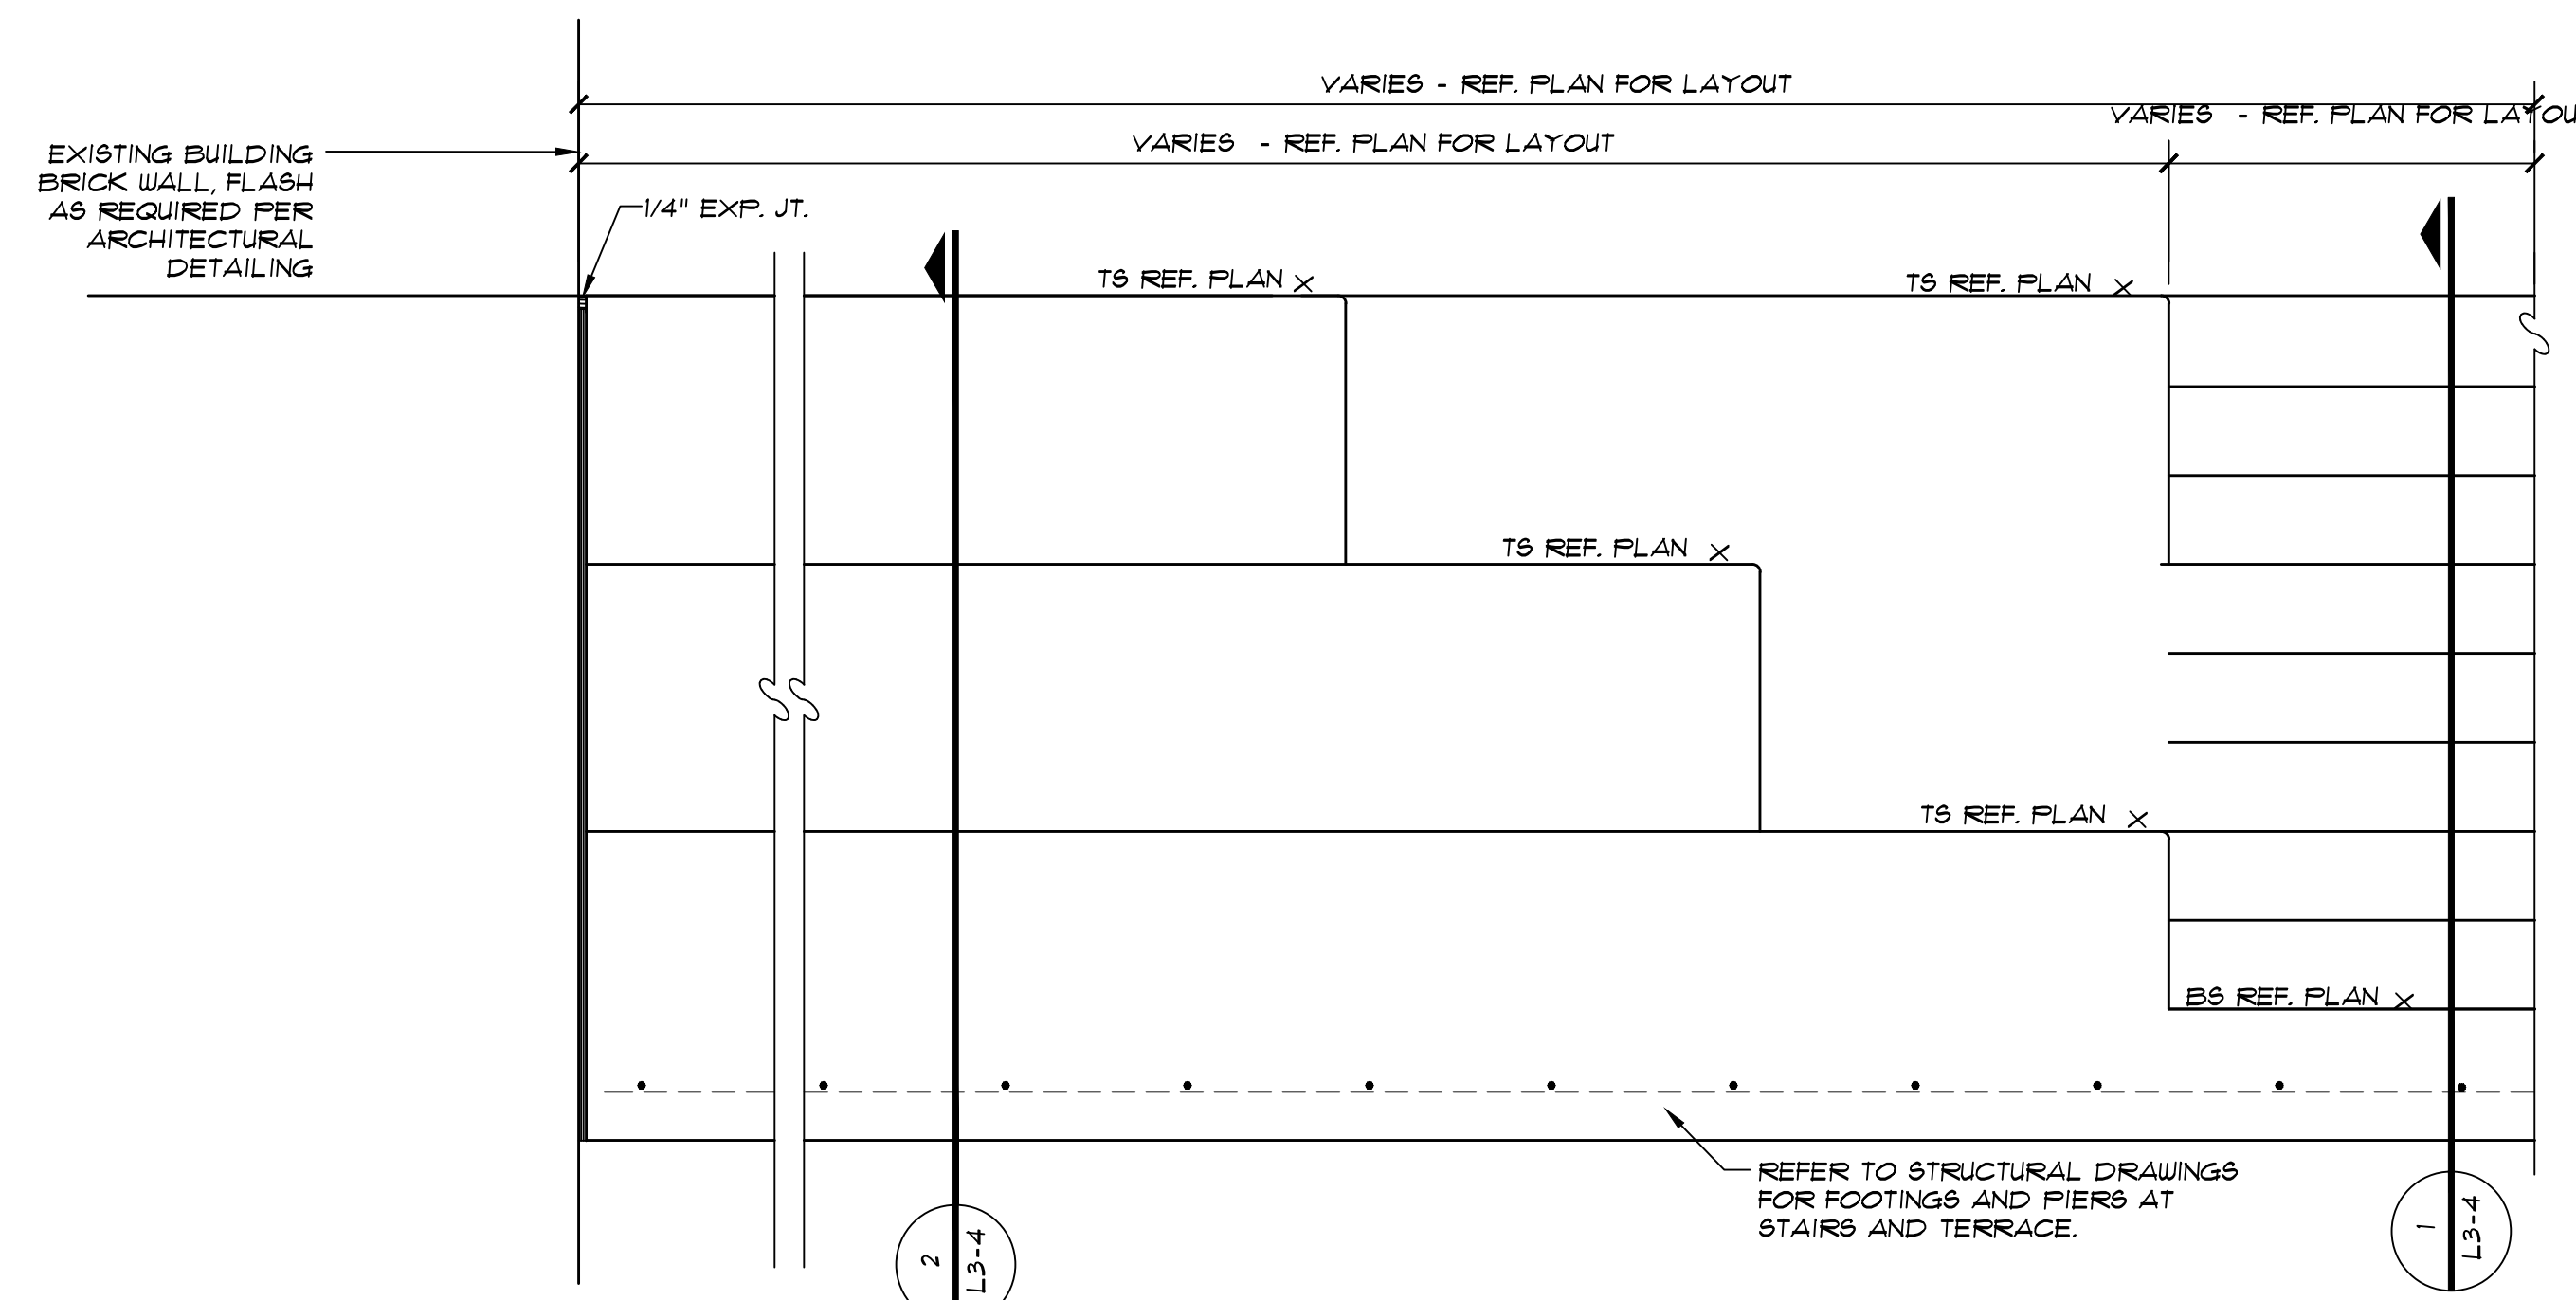

3 ARCHITECTURAL FINISH CONCRETE TERRACE AT STAIR AT NORTH PLAZA - ELEVATION/SECTION  
1" = 1'-0"

REVISIONS DENOTED BY

PROJECT #: 16032-00 MANAGER: LSW  
ISSUED FOR: 100% CD DRAFTER: LSW  
DATE: NOVEMBER 30, 2017 CHECKED: RCC

Hardscape  
Details

SHEET

**L3-4**

OF 16 SHEETS