




10 GRASS EDGE AT RAIN GARDEN AT EXIST. LOW PT. - SECT. NTS

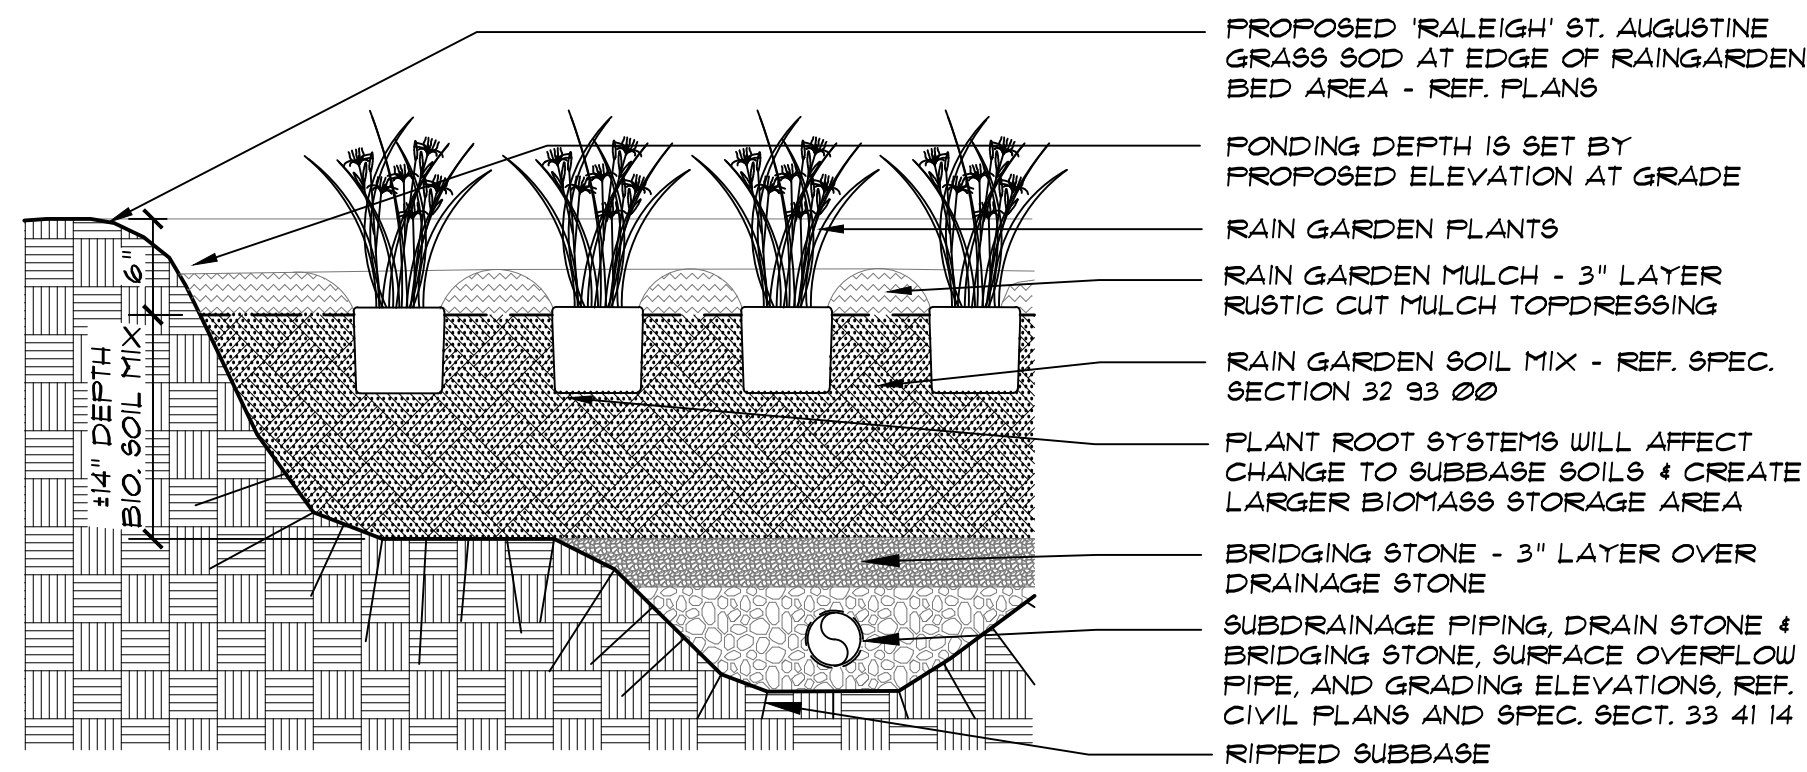


11 NEW RAIN GARDEN WITH SUBDRAINAGE - SECTION NTS

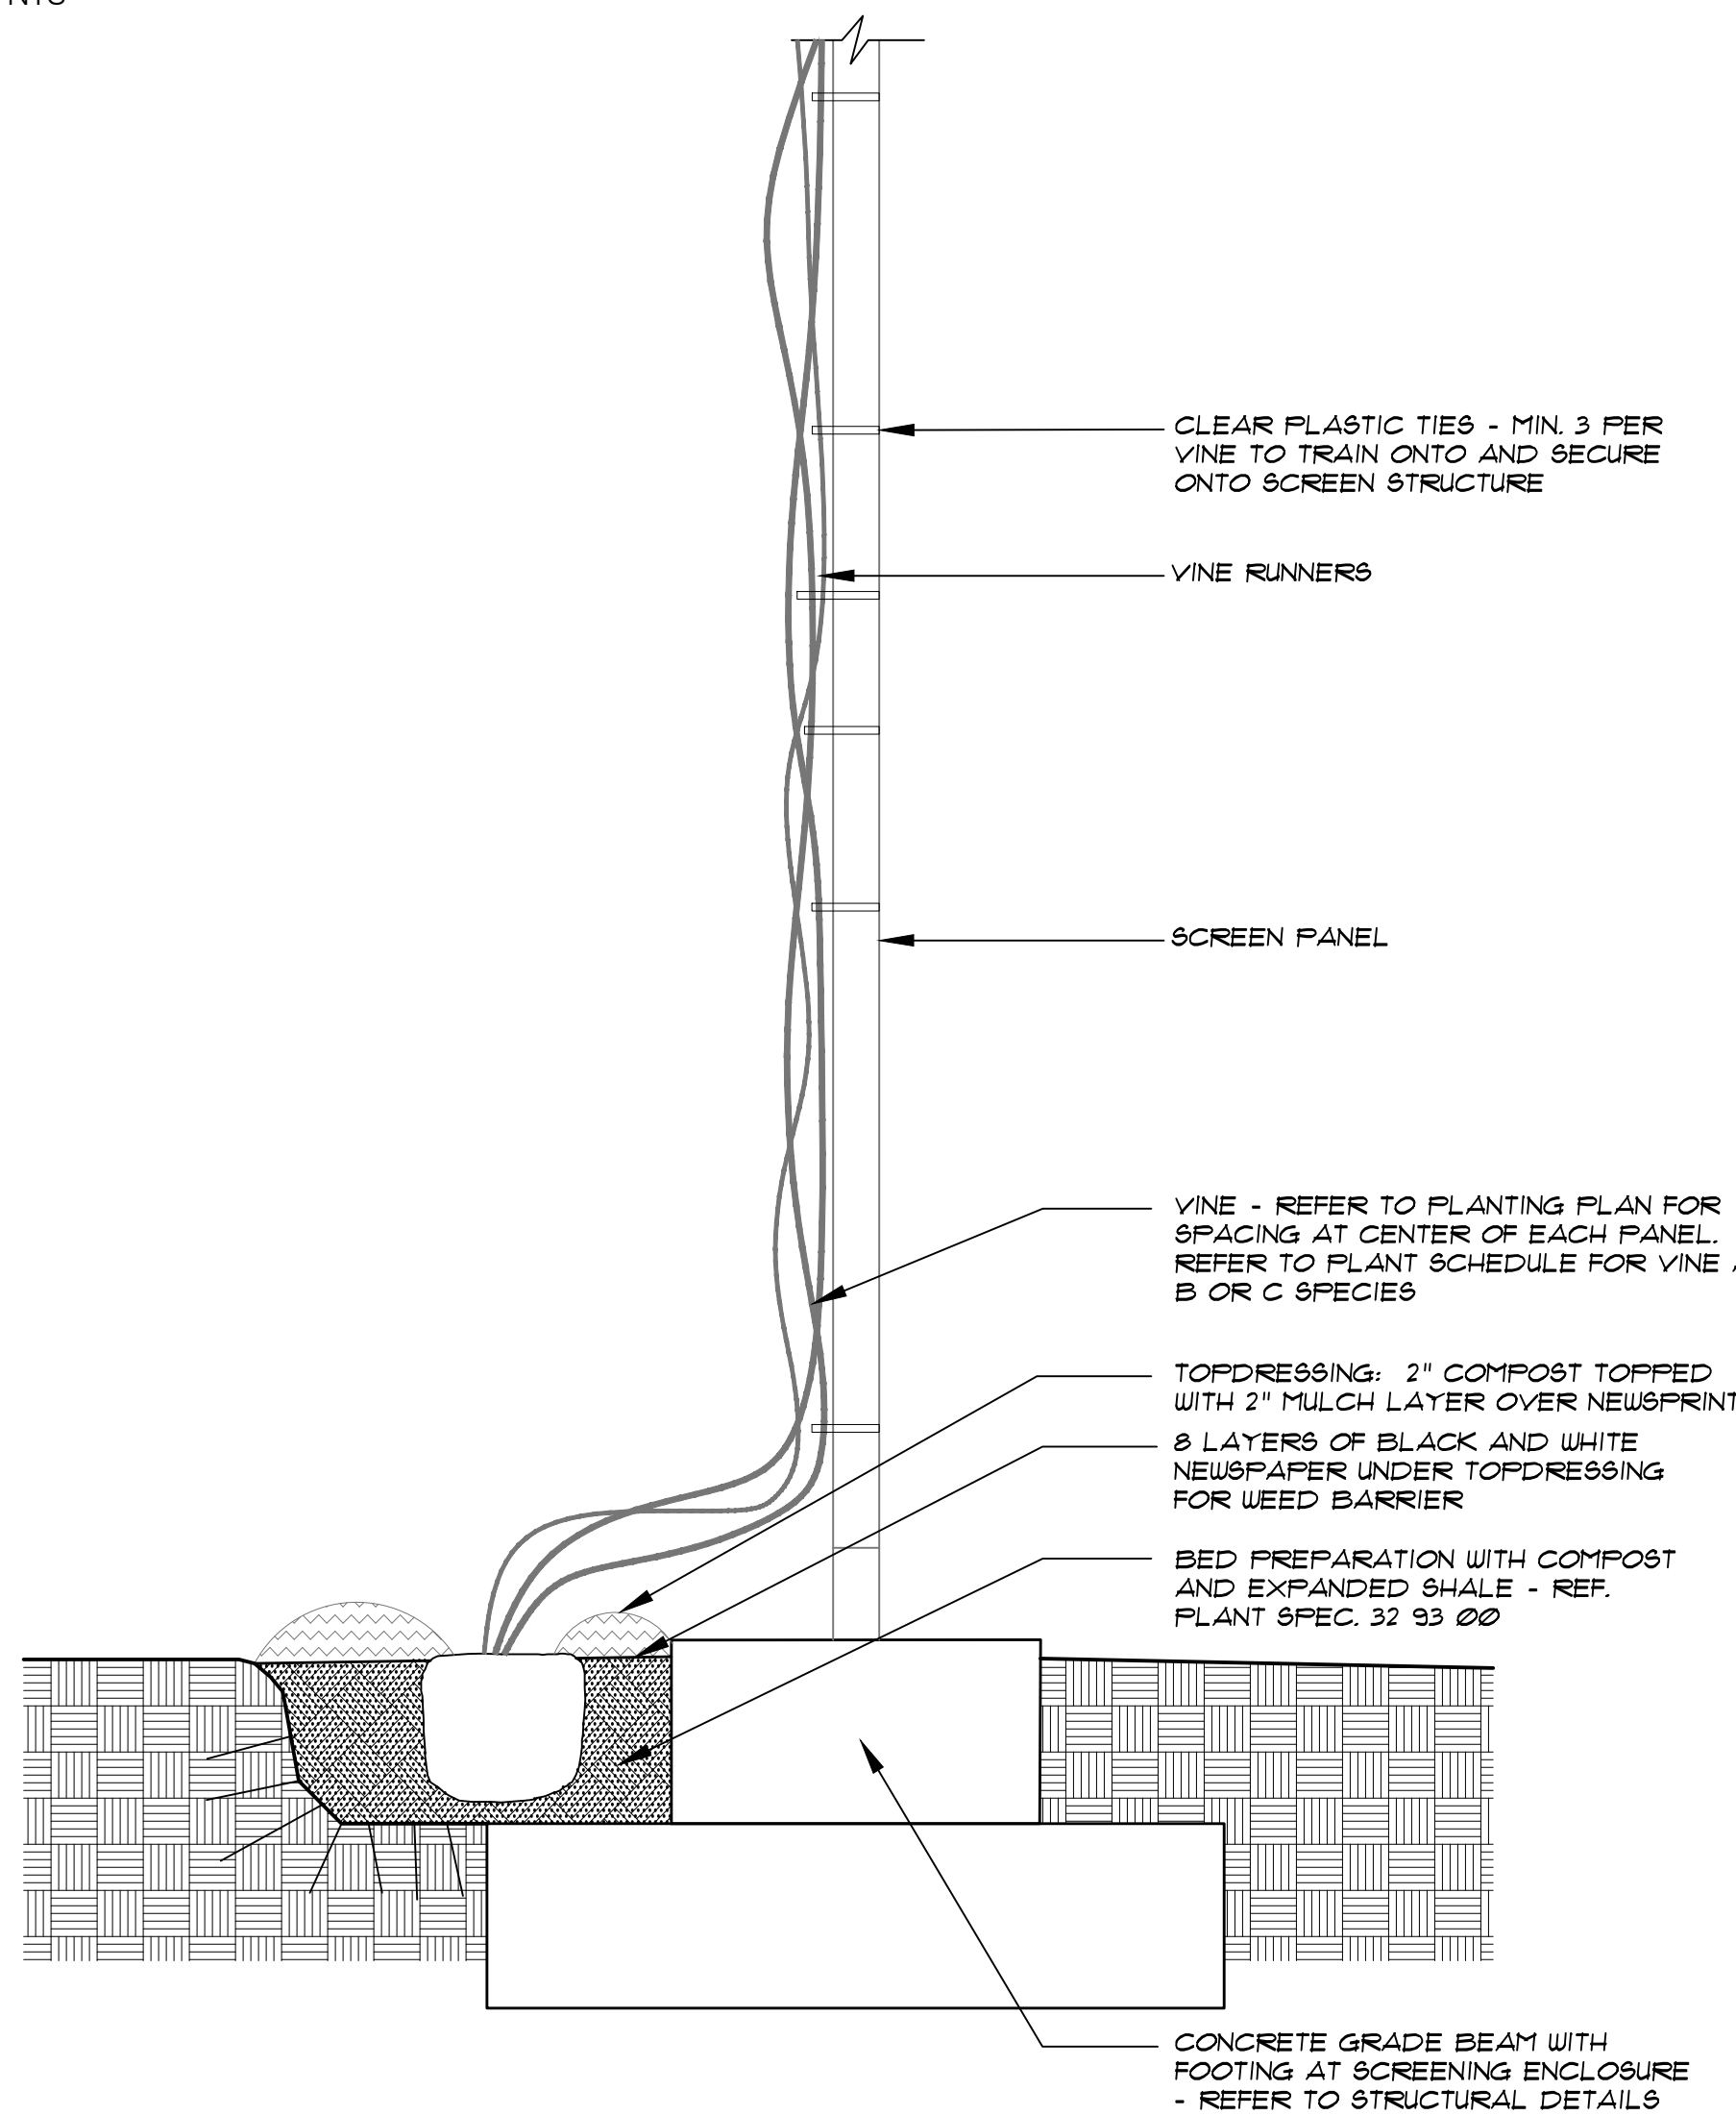


12 VINE PLANTING AND ATTACHING AT SCREEN - SECTION NTS

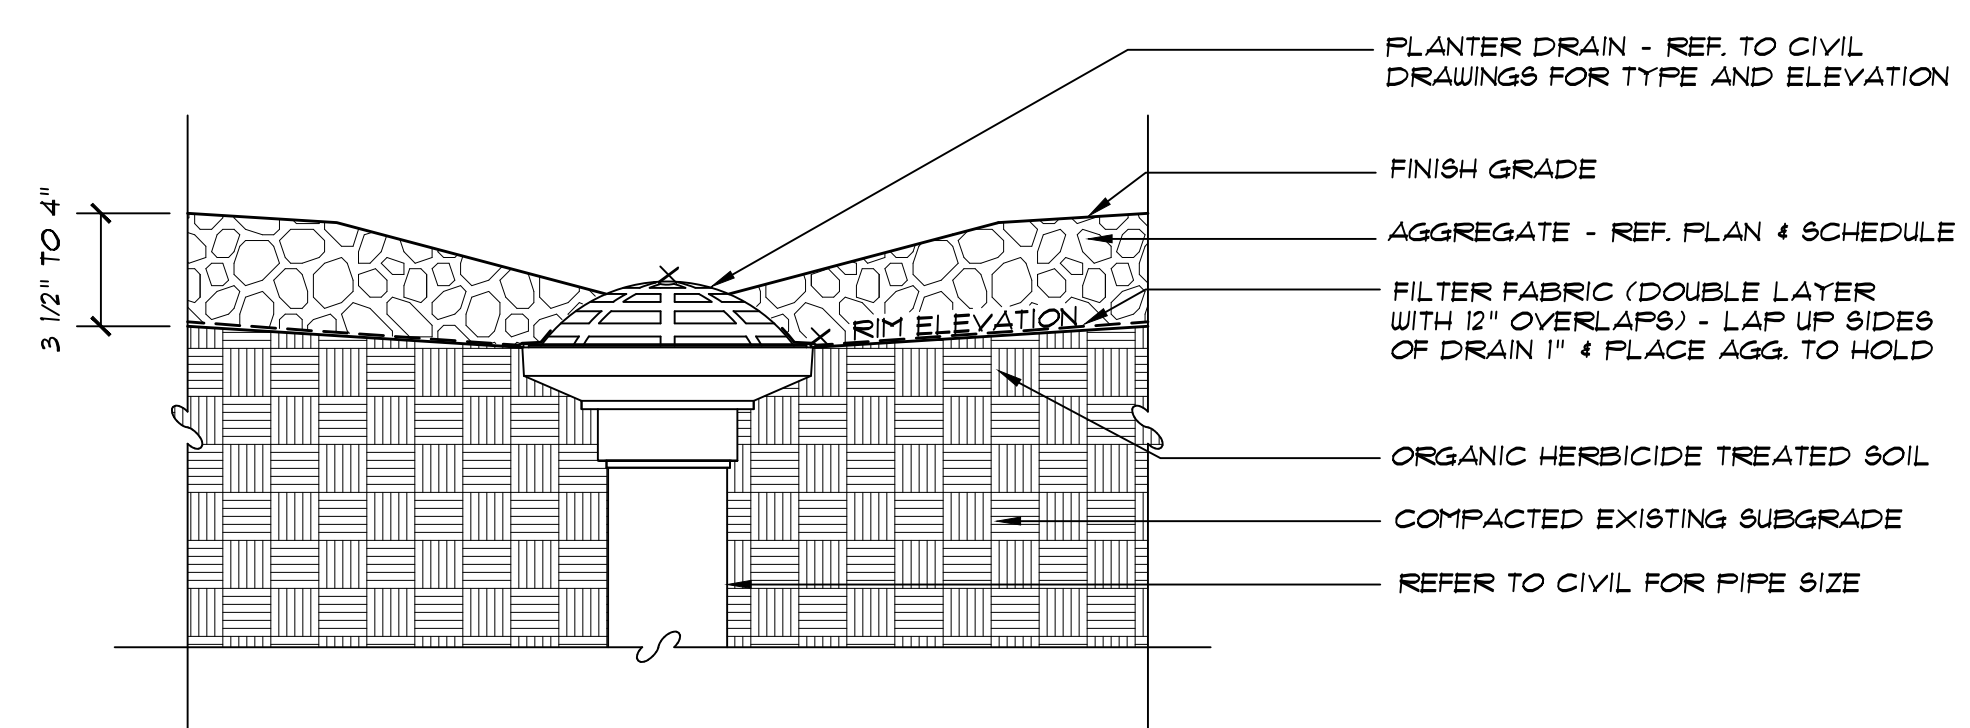


13 AGGREGATE AT ATRIUM DRAIN - SECTION NTS

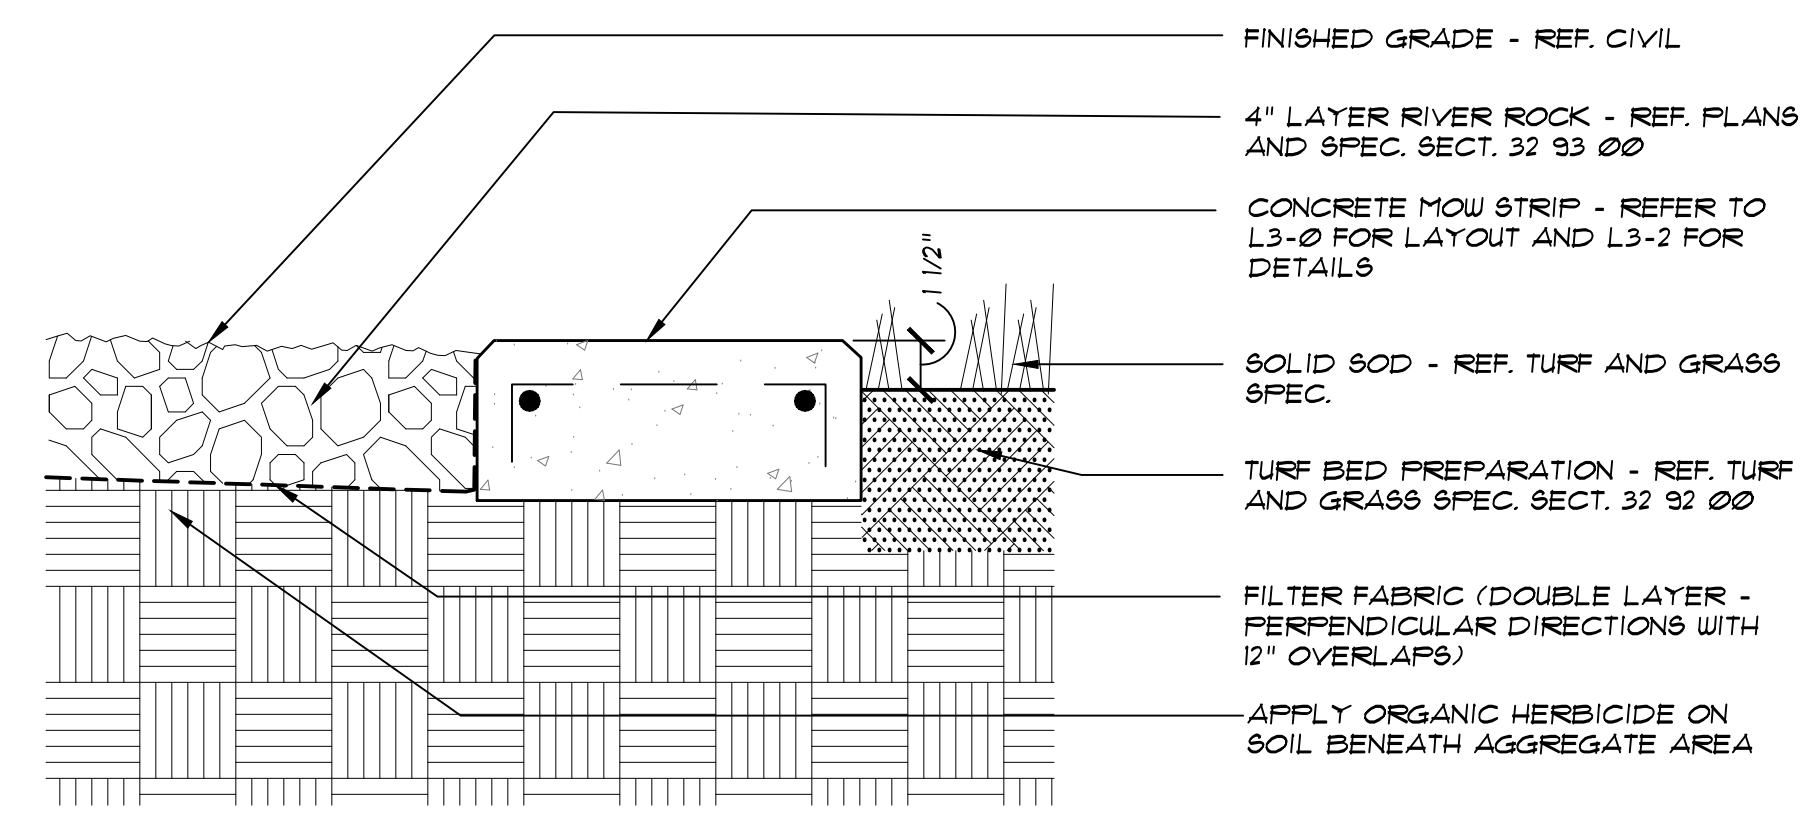


6 AGGREGATE AT MOW STRIP AT TURF BED - SECTION NTS

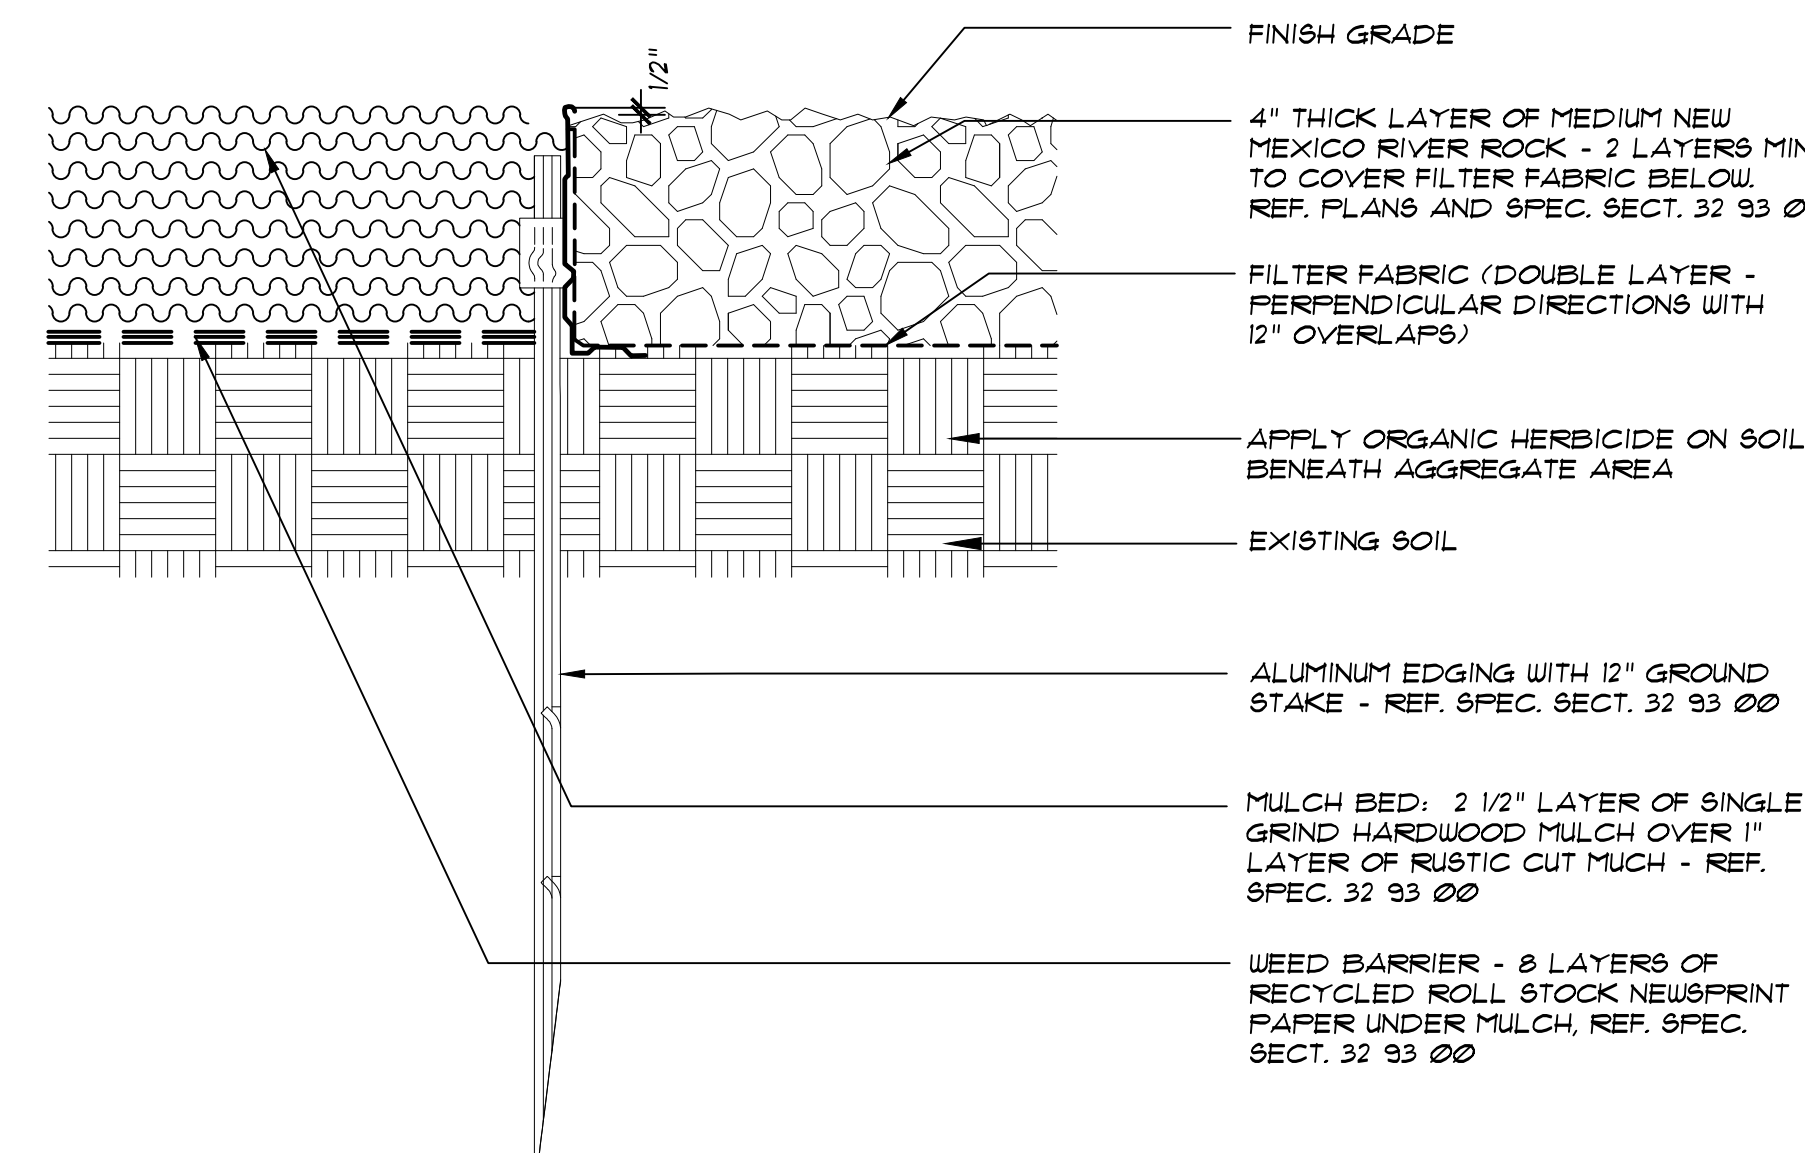


7 MULCH BED AT EDGING AT AGGREGATE - SECTION NTS

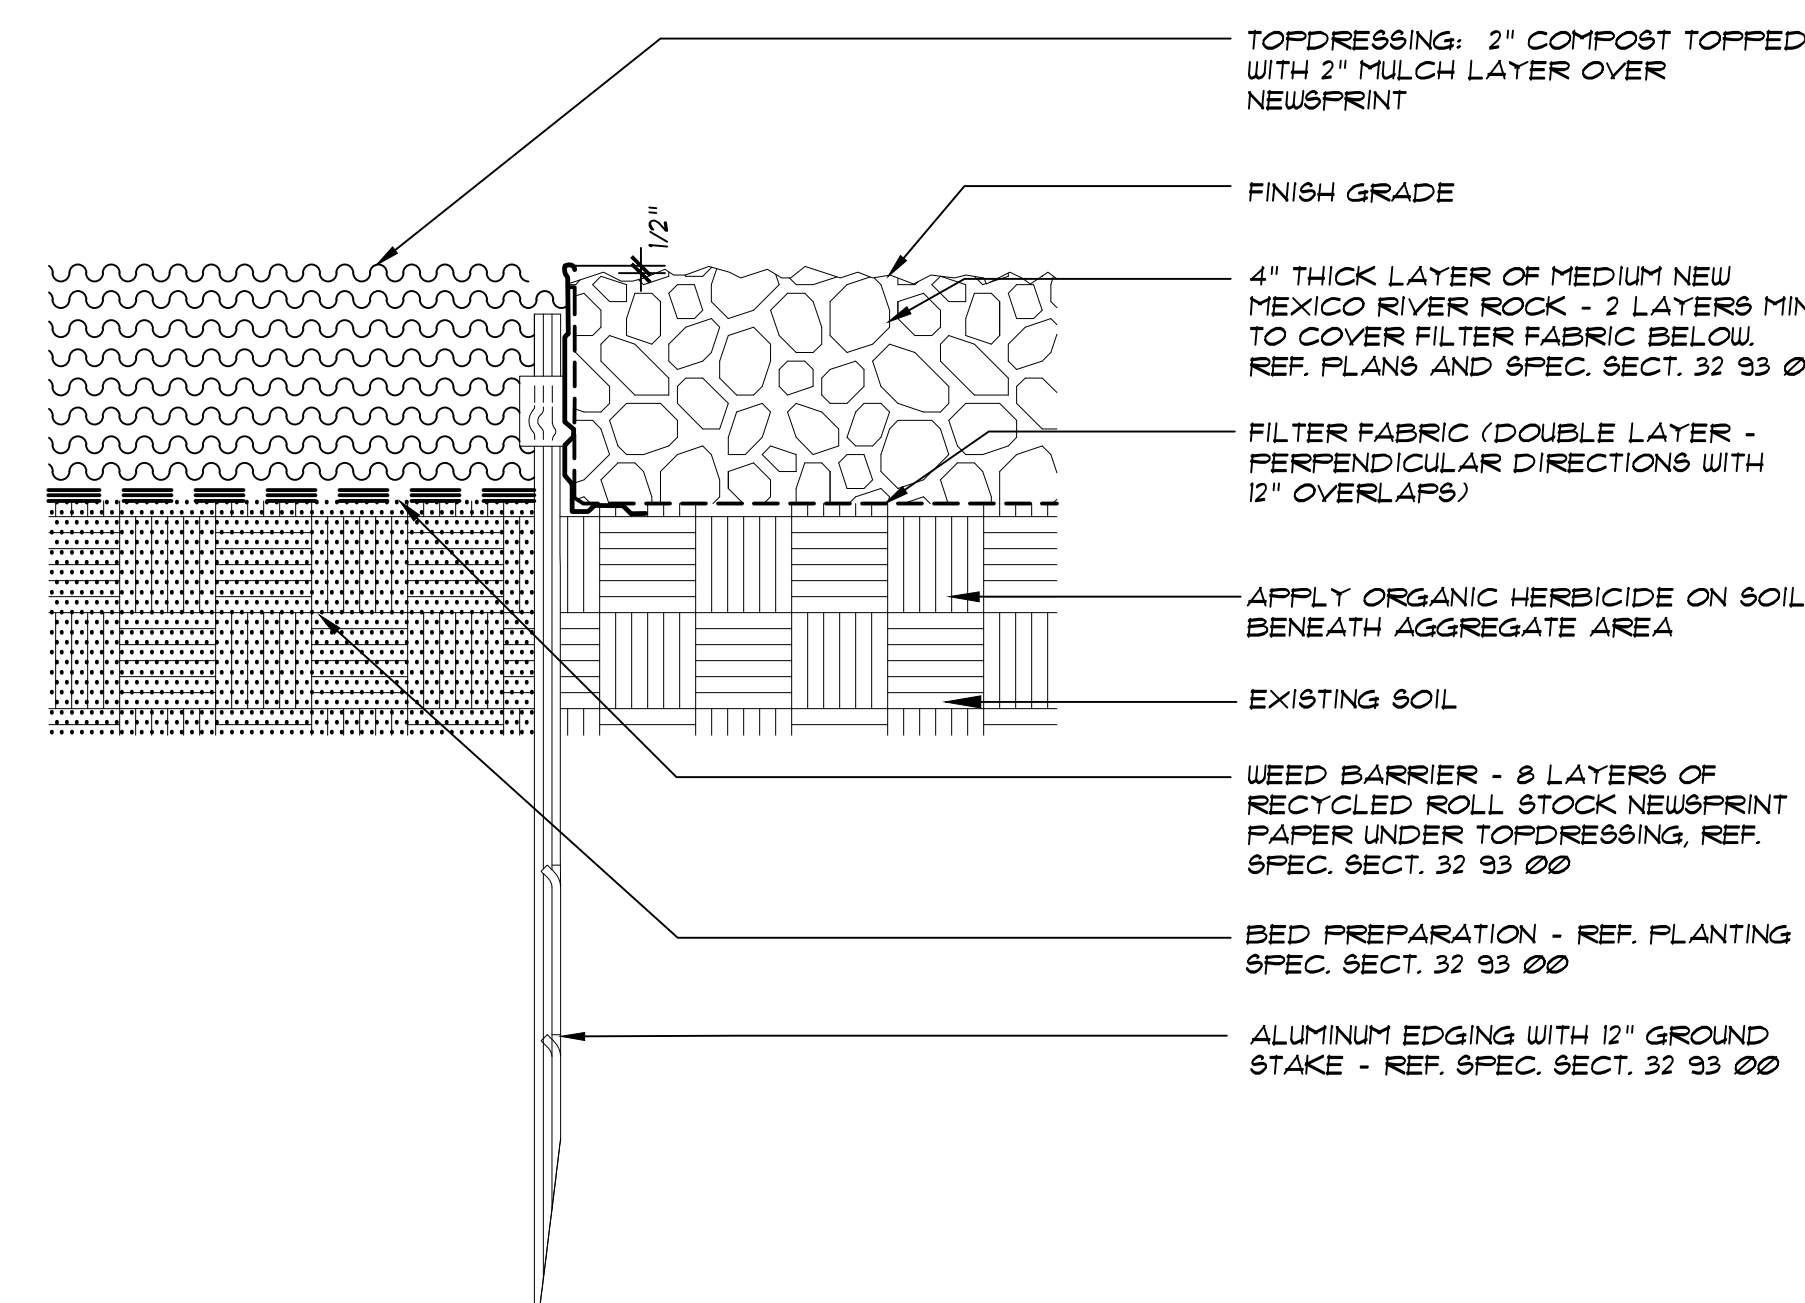


8 MULCH BED AT EDGING AT AGGREGATE - SECTION NTS

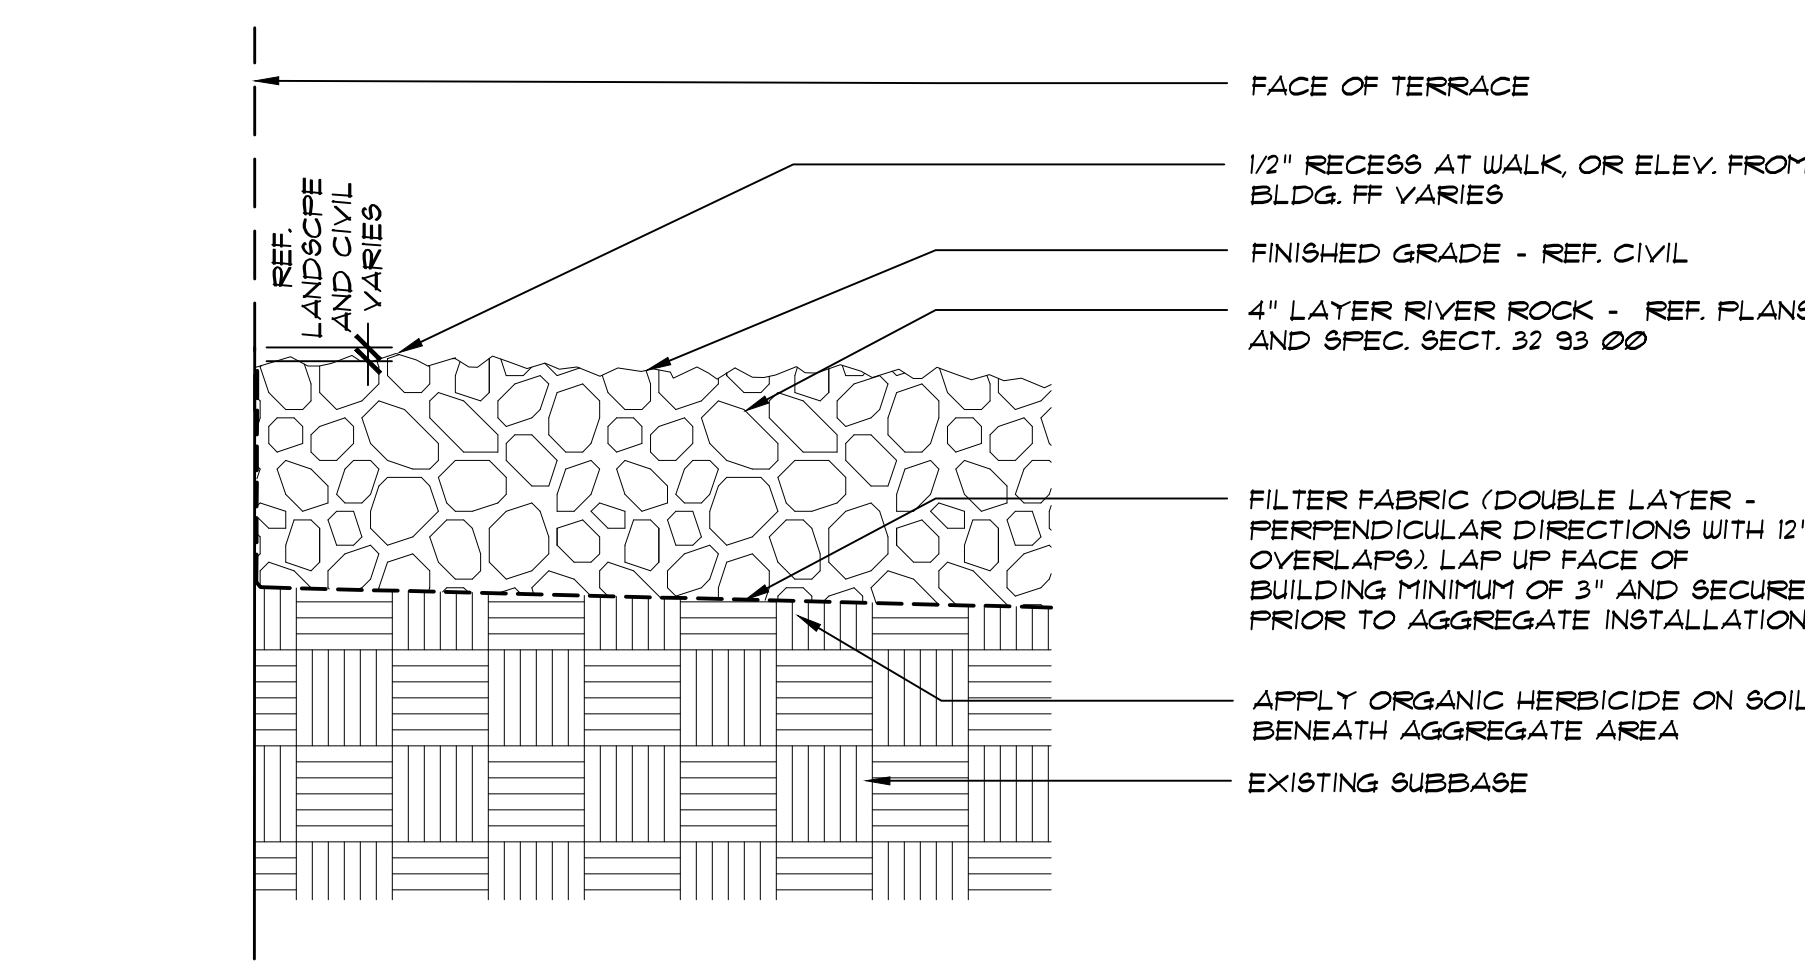


9 AGGREGATE AT BUILDING/PAVING - SECTION NTS

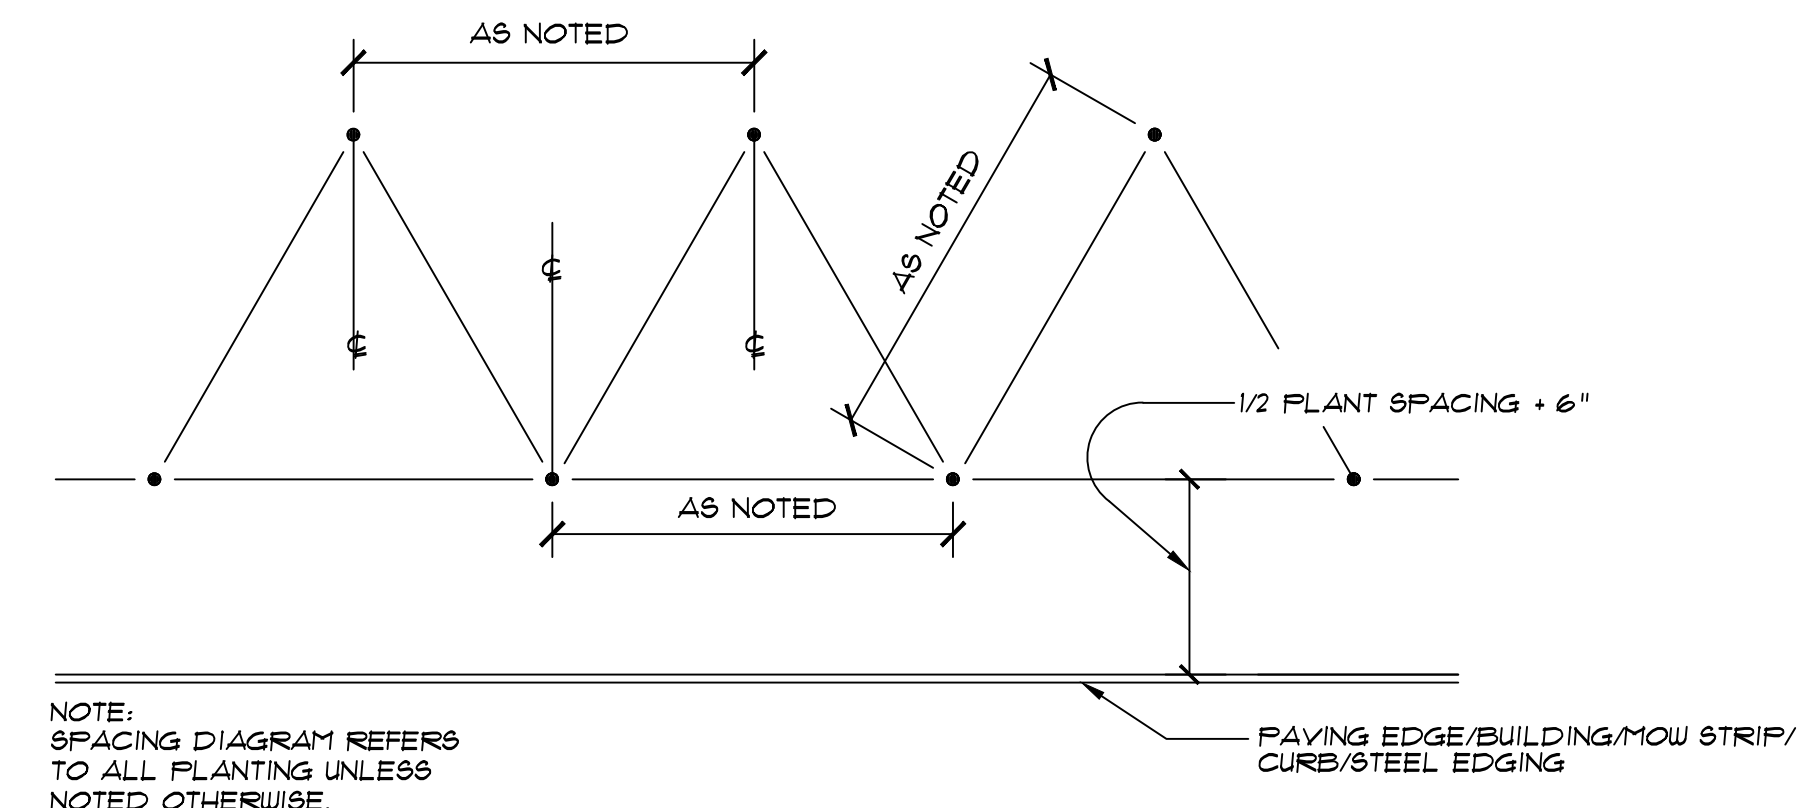


1 TRIANGULAR SPACING - PLAN NTS

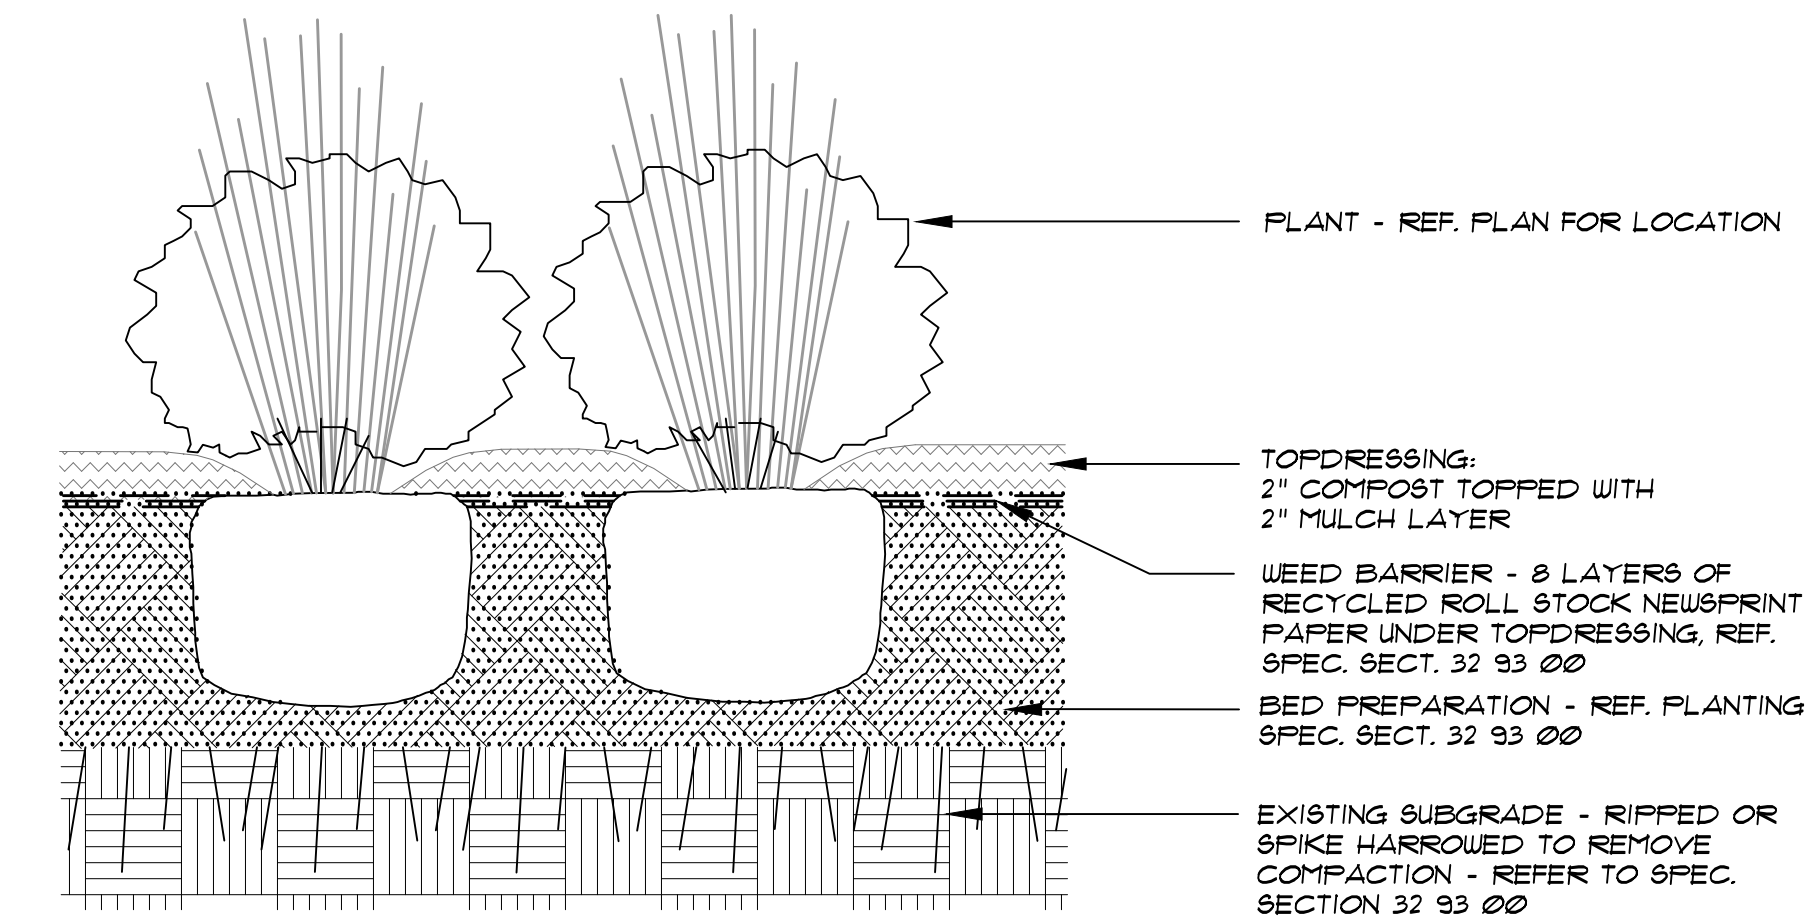


2 PLANTING BED - SECTION NTS

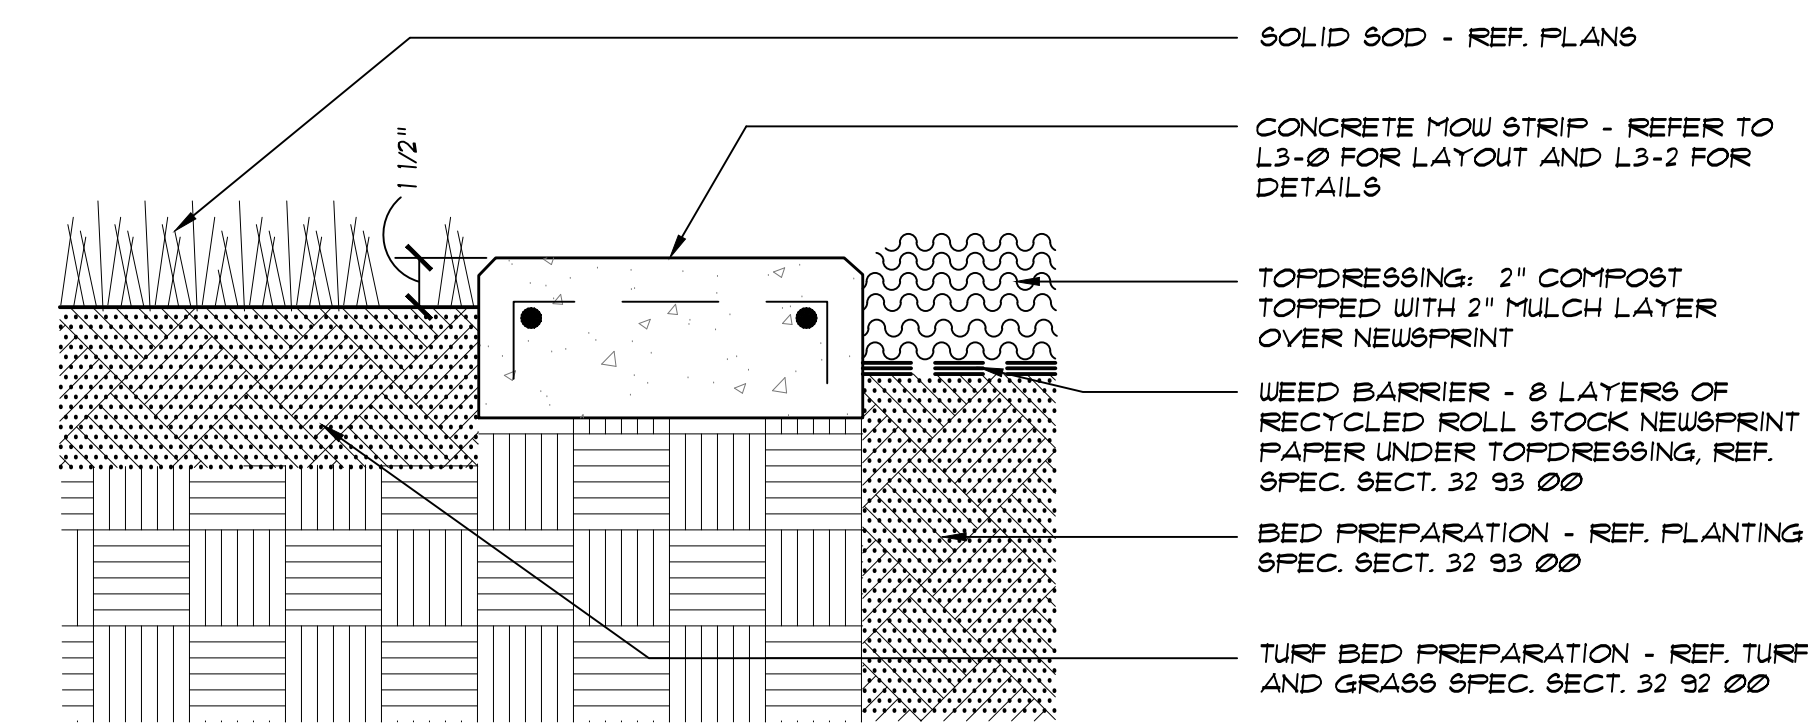

3 TURF BED AT MOW STRIP AT PLANTER BED - SECTION NTS

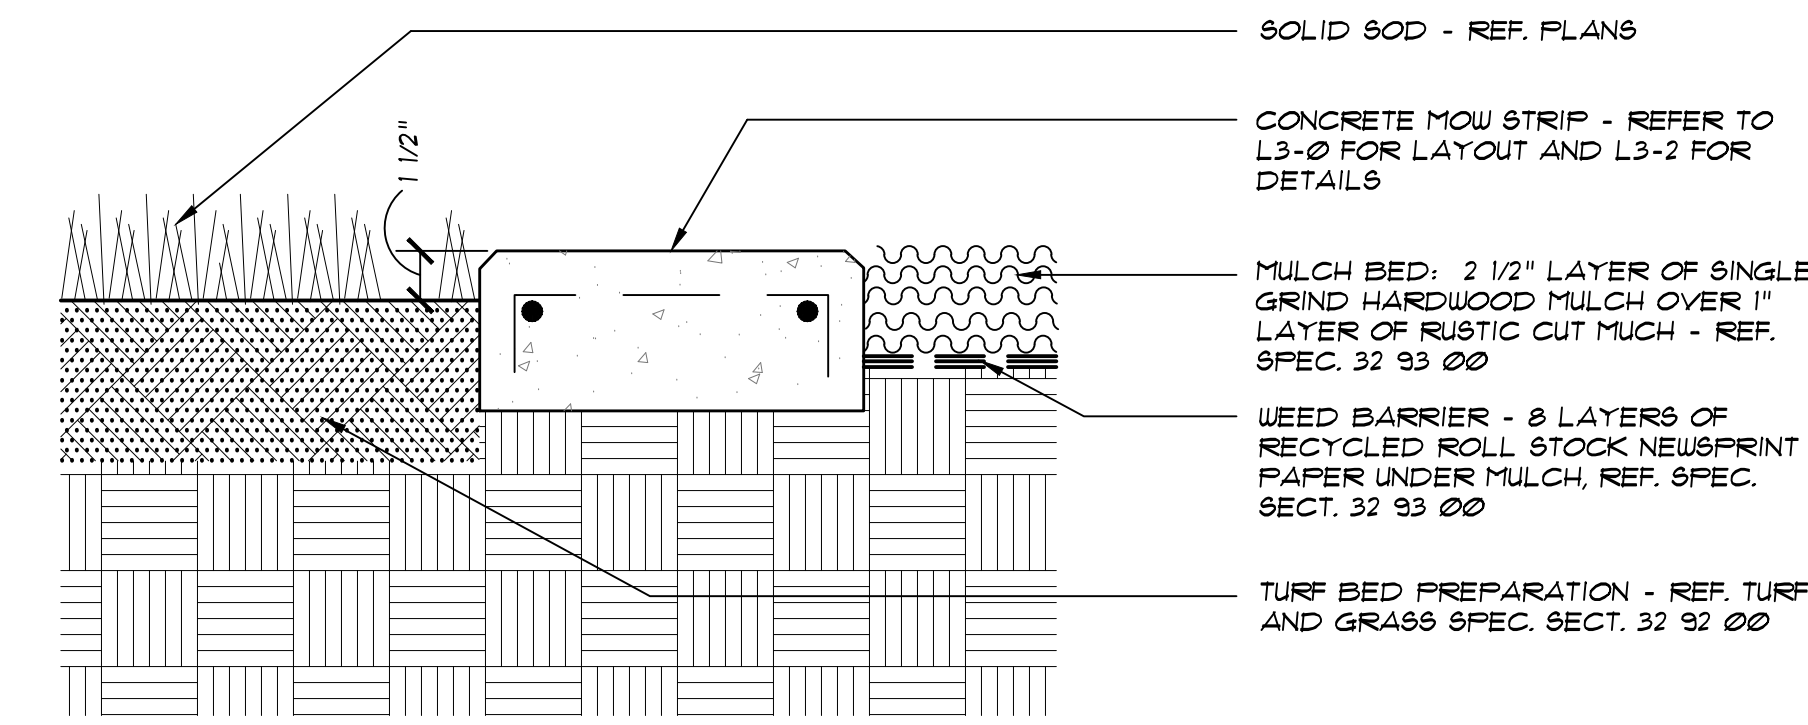

4 TURF BED AT MOW STRIP AT MULCH BED - SECTION NTS

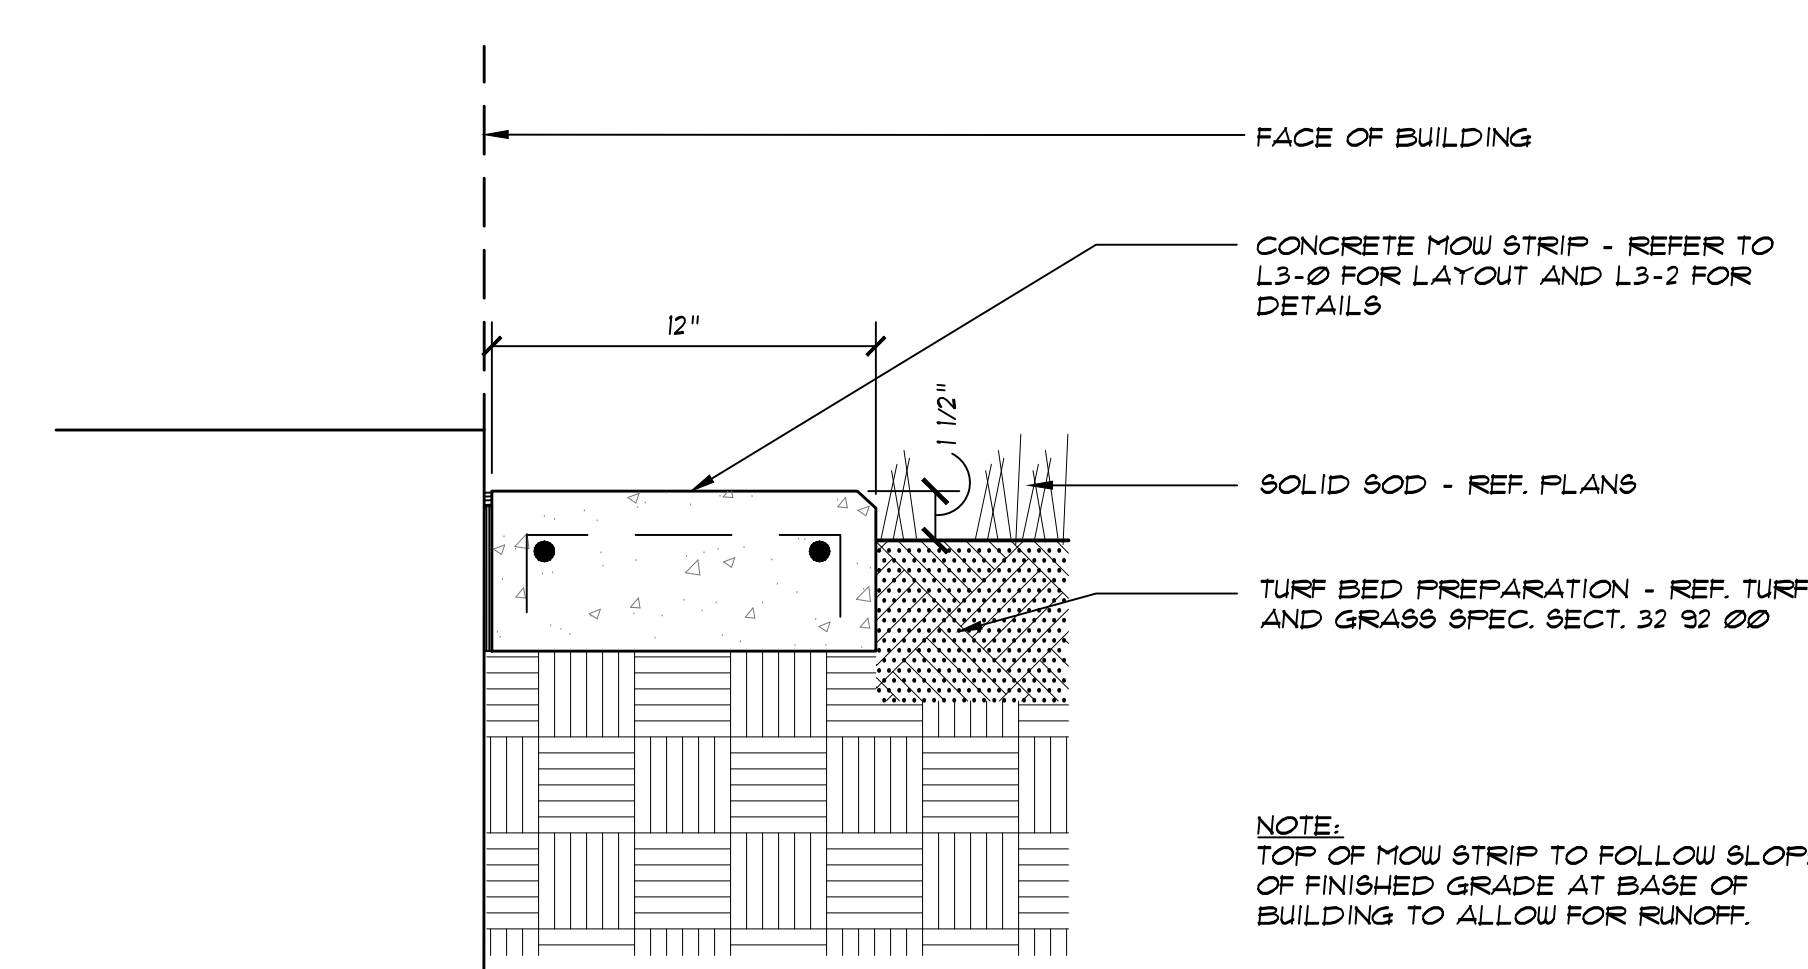

5 BUILDING AT MOW STRIP AT TURF - SECTION NTS

CONSULTANTS

- JASTER-QUINTANILLA
CIVIL ENGINEER
100 GLASS ST.
DALLAS, TEXAS 75207
TEL 972.752.9098
- CAYE COOK & ASSOCIATES
LANDSCAPE ARCHITECT
12700 HILLOREST RD, SUITE 149
DALLAS, TX 75230
TEL 214.739.9105
- PONCE-FUOSS ENGINEERING, LLC
STRUCTURAL ENGINEER
3333 LEE PARKWAY, SUITE 475
DALLAS, TEXAS 75219
TEL 469.310.2850
- PURDY-McGUIRE, INC.
MEP ENGINEER
17300 DALLAS PARKWAY, SUITE 3000
DALLAS, TEXAS 75248
TEL 972.239.5357
- RICCA DESIGN STUDIOS
FOOD SERVICE CONSULTANT
5325 S VALENTIA WAY
GREENWOOD VILLAGE, COLORADO 80111
TEL 303.221.0500
- LAFLEUR ASSOCIATES LLC
LIGHTING CONSULTANT
307 HIGH STREET, SUITE D
CHESTERTOWN, MARYLAND 21620
TEL 443.929.2310
- WJHW, INC.
AUDIOVISUAL CONSULTANTS
3424 MIDCOURT ROAD, SUITE 124
CARROLLTON, TEXAS 75006
TEL 972.934.3700
- WISS, JANNEY, ELSTNER ASSOCIATES, INC.
BUILDING ENVELOPE CONSULTANT
6363 N. STATE HIGHWAY 161, SUITE 550
IRVING, TEXAS 75038
TEL 972.550.7777



**TEXAS WOMAN'S UNIVERSITY
HUBBARD HALL
ADDITION AND RENOVATION
- STUDENT UNION
DENTON, TEXAS**

REVISIONS

NO.	DESCRIPTION	DATE

PROJECT #: 16032-00 MANAGER: LSW
ISSUED FOR: 100% CD DRAFTER: LSW
DATE: NOVEMBER 30, 2017 CHECKED: ROC

Landscape
Planting
Details

A592/TWU/Hubbard Hall - 2017/TWUHH_FIT_ARCH_NEW_CENTRAL.rvt
01/20/17 9:46:39 PM