




04/13/17
 The seal appearing on this document was authorized by M. BRYAN CHADWICK, P.E. #96604 on 04-13-2017. Alteration of a sealed document without proper notification to the responsible engineer is an offense under the Texas Engineering Practice Act. The record copy of this drawing is on file at the office of FourPoint MEP, TEXAS PERM #17295.

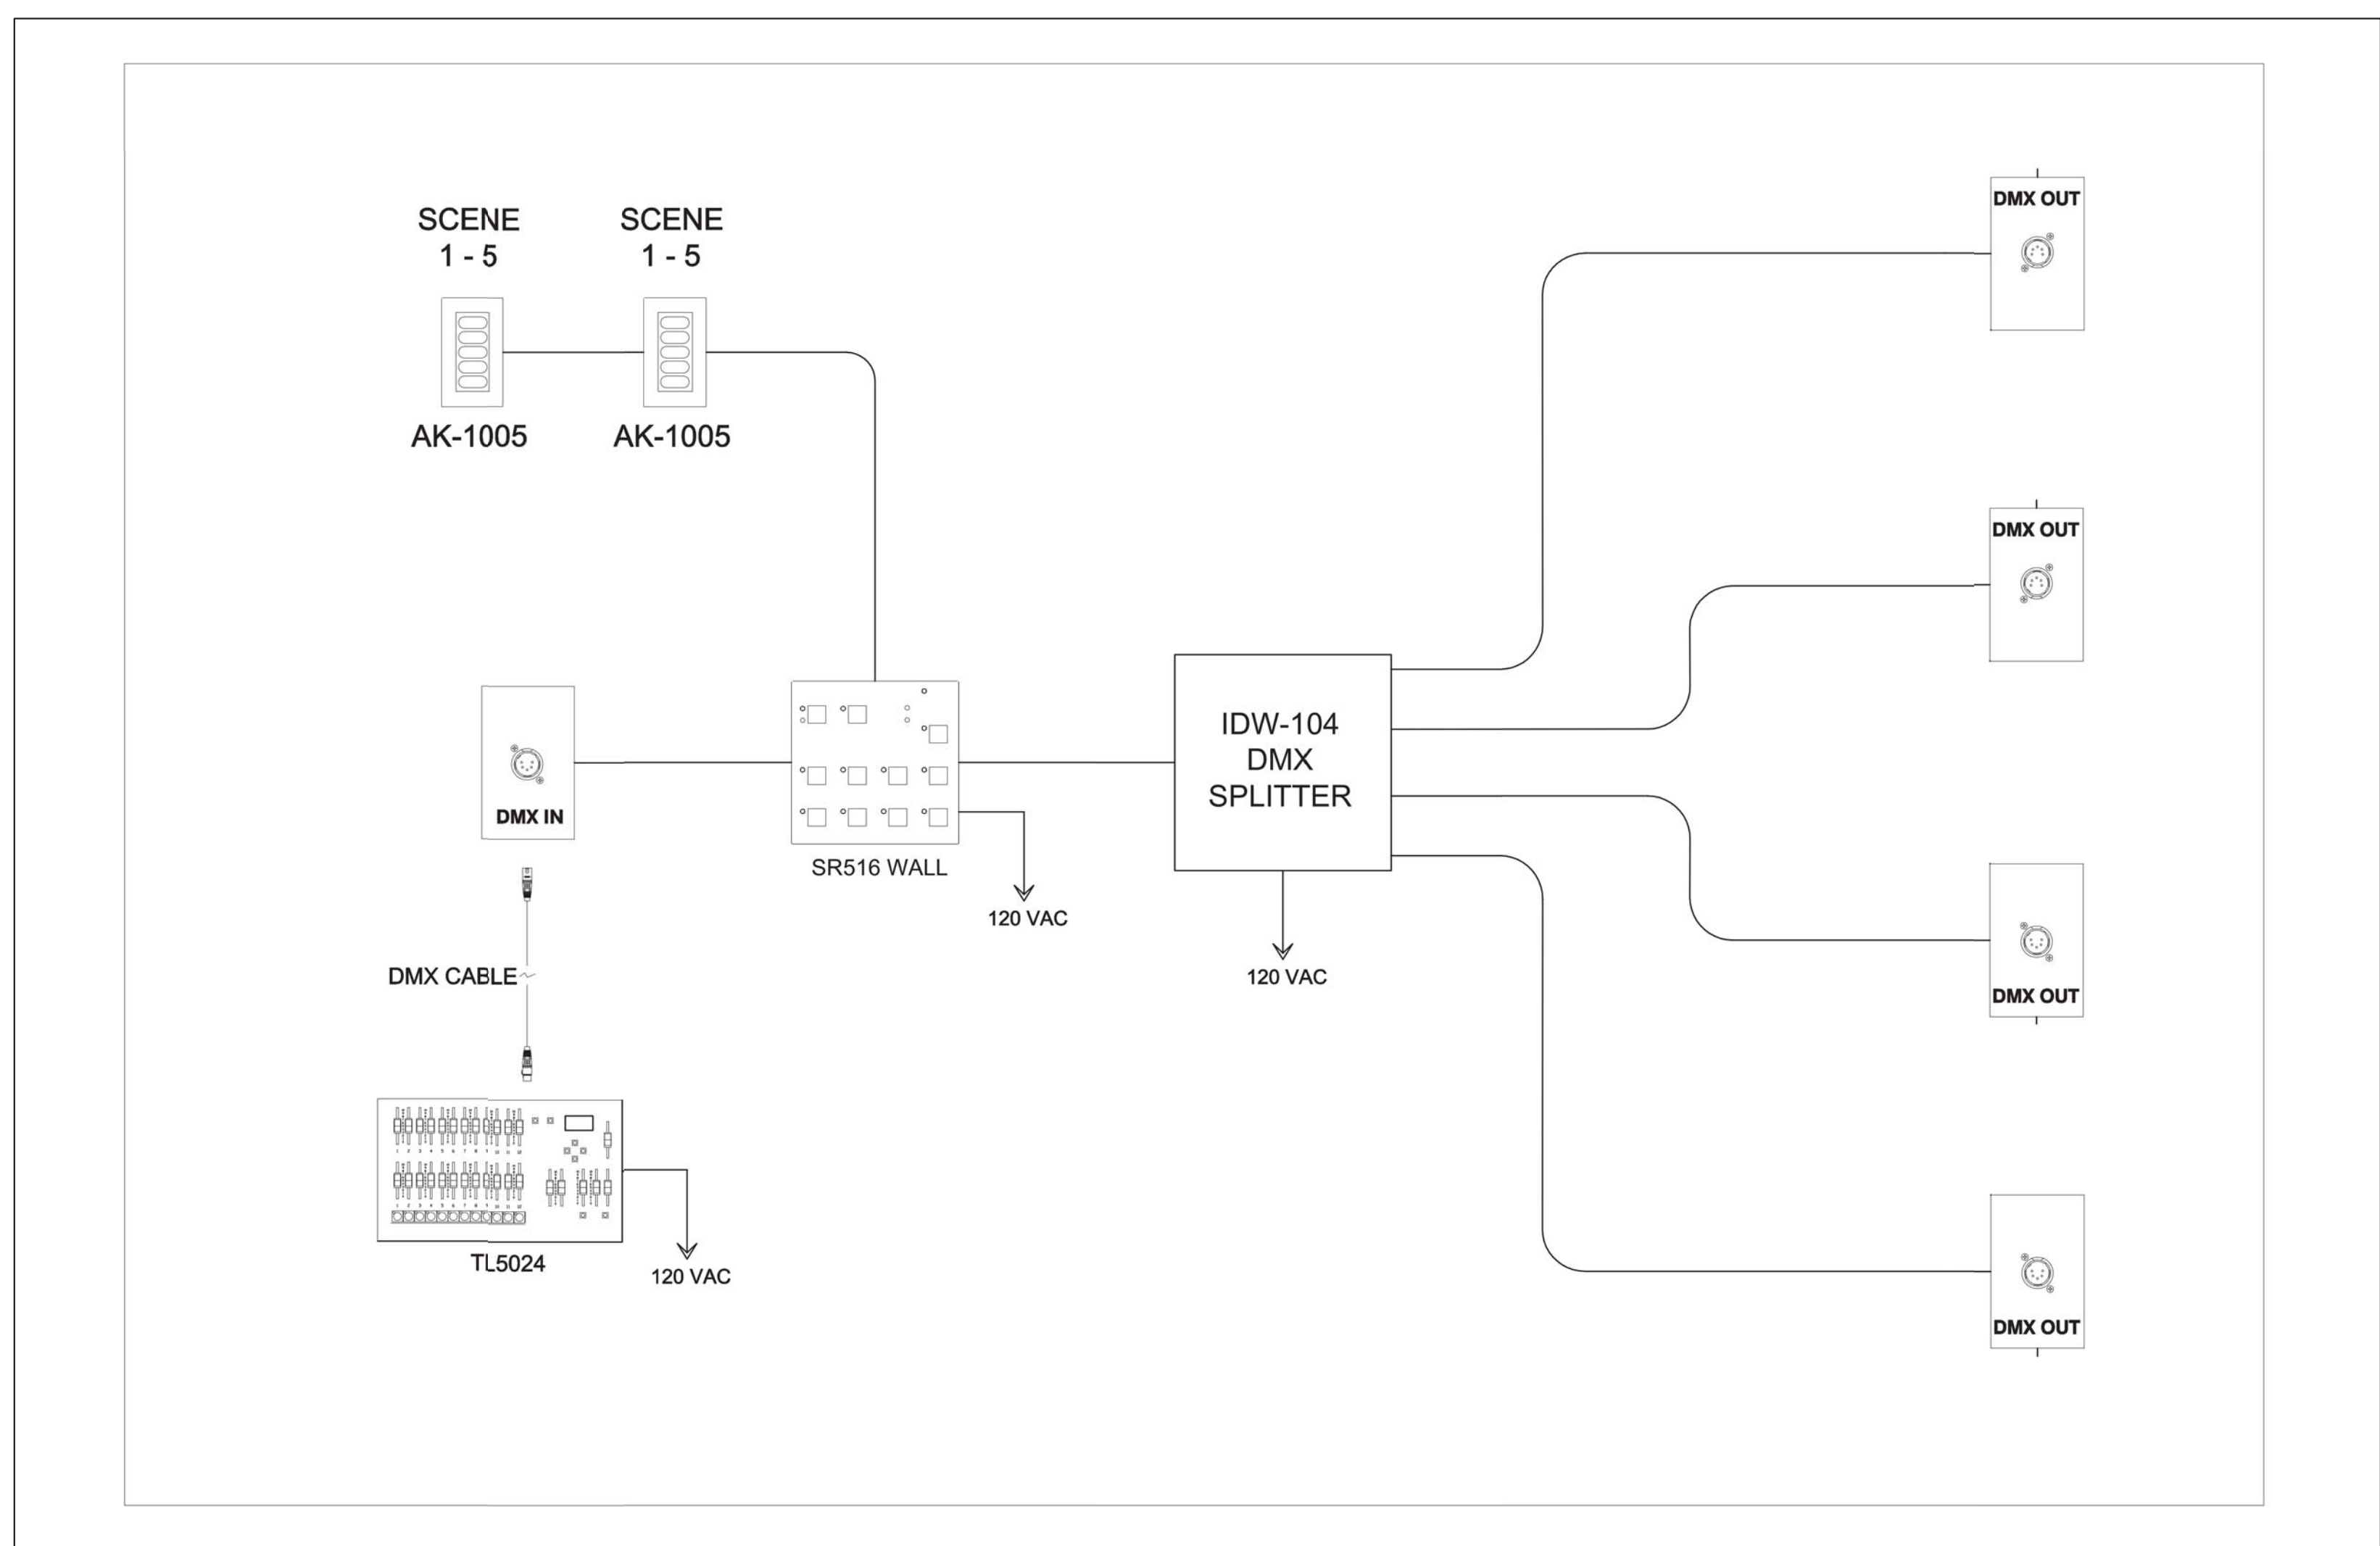


01 DMX INTERFACE WITH HOUSE LIGHTING AND AVL CONSOLE
 1/4" = 1'-0"

GENERAL NOTES

1. DETAIL ABOVE IS FOR INTERFACING TO THE AVL CONSOLE TO CONTROL HOUSE LIGHTING.
2. THE EQUIPMENT INCLUDED IN DETAIL IS MANUFACTURED BY LIGHTRONICS. THIS EQUIPMENT IS REQUIRED FOR EACH ROOM.
3. YOU CAN ORDER EQUIPMENT DIRECTLY FROM MICHAEL YOO AT GENESIS TECHNOLOGY, 571-449-7612.
4. FURNISH AND INSTALL ALL NECESSARY WIRING AND EQUIPMENT NEEDED FOR INTERFACING WITH THE AVL CONSOLE. COORDINATE PROGRAMMING OF CONSOLE WITH MICHAEL YOO. THE LIGHTING CONSOLE SHALL BE PROGRAMMED TO OVERRIDE THE PRESET SCENE CONTROLLERS USED FOR THE HOUSE LIGHTING. YOU WILL NEED TO CONTRACT DIRECTLY WITH MICHAEL YOO FOR ANY OF HIS ASSISTANCE. HE IS CURRENTLY CONTRACTED THROUGH THE CHURCH TO PROVIDE PROGRAMMING OF THE THEATRICAL LIGHTING ONLY.

BINNERRI PRESBYTERIAN CHURCH
RICHARDSON, TX
 1301 ABRAMS RD.
 ROCHARDSON, TEXAS 75081

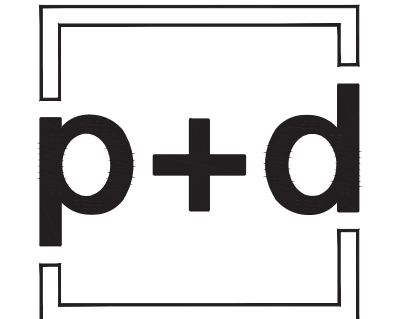

poole+drennan
 design studio
 931 N Edgefield Ave
 Dallas, Texas 75208
 Ph: 888.707.0104
 info@pooledrennan.com


COPYRIGHT
 THESE DRAWINGS ARE THE PROPERTY OF POOLE+DRENNAN DESIGN STUDIO AND SHALL NOT BE DUPLICATED, DISCLOSED OR REUSED WITHOUT THE WRITTEN CONSENT OF POOLE+DRENNAN DESIGN STUDIO

DRAWN BY: _____
 CHECKED BY: _____
 DATE: **04.12.2017**
 REVISIONS: _____

PROJECT NO.: **16054**
 SHEET TITLE:

**ELECTRICAL
 DETAILS**

SHEET NO.: **E302**

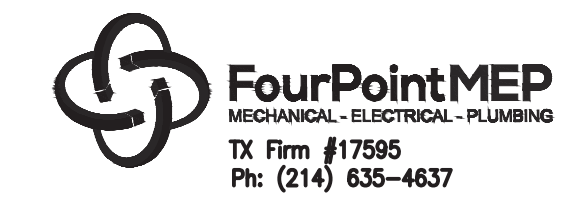

FILE: G:\PROJECTS\FDD\POD1611 - Binners Church Renovation\Drawings\E302 - POD1611.dwg
 SCALE: 48 DATE/TIME: Apr 13, 2017 - 11:14am
 USER: FOURPOINTMEP_XREF(3); POD1611 - ARCH - TB.dwg