


AREA 1


CINERGY SQUARE

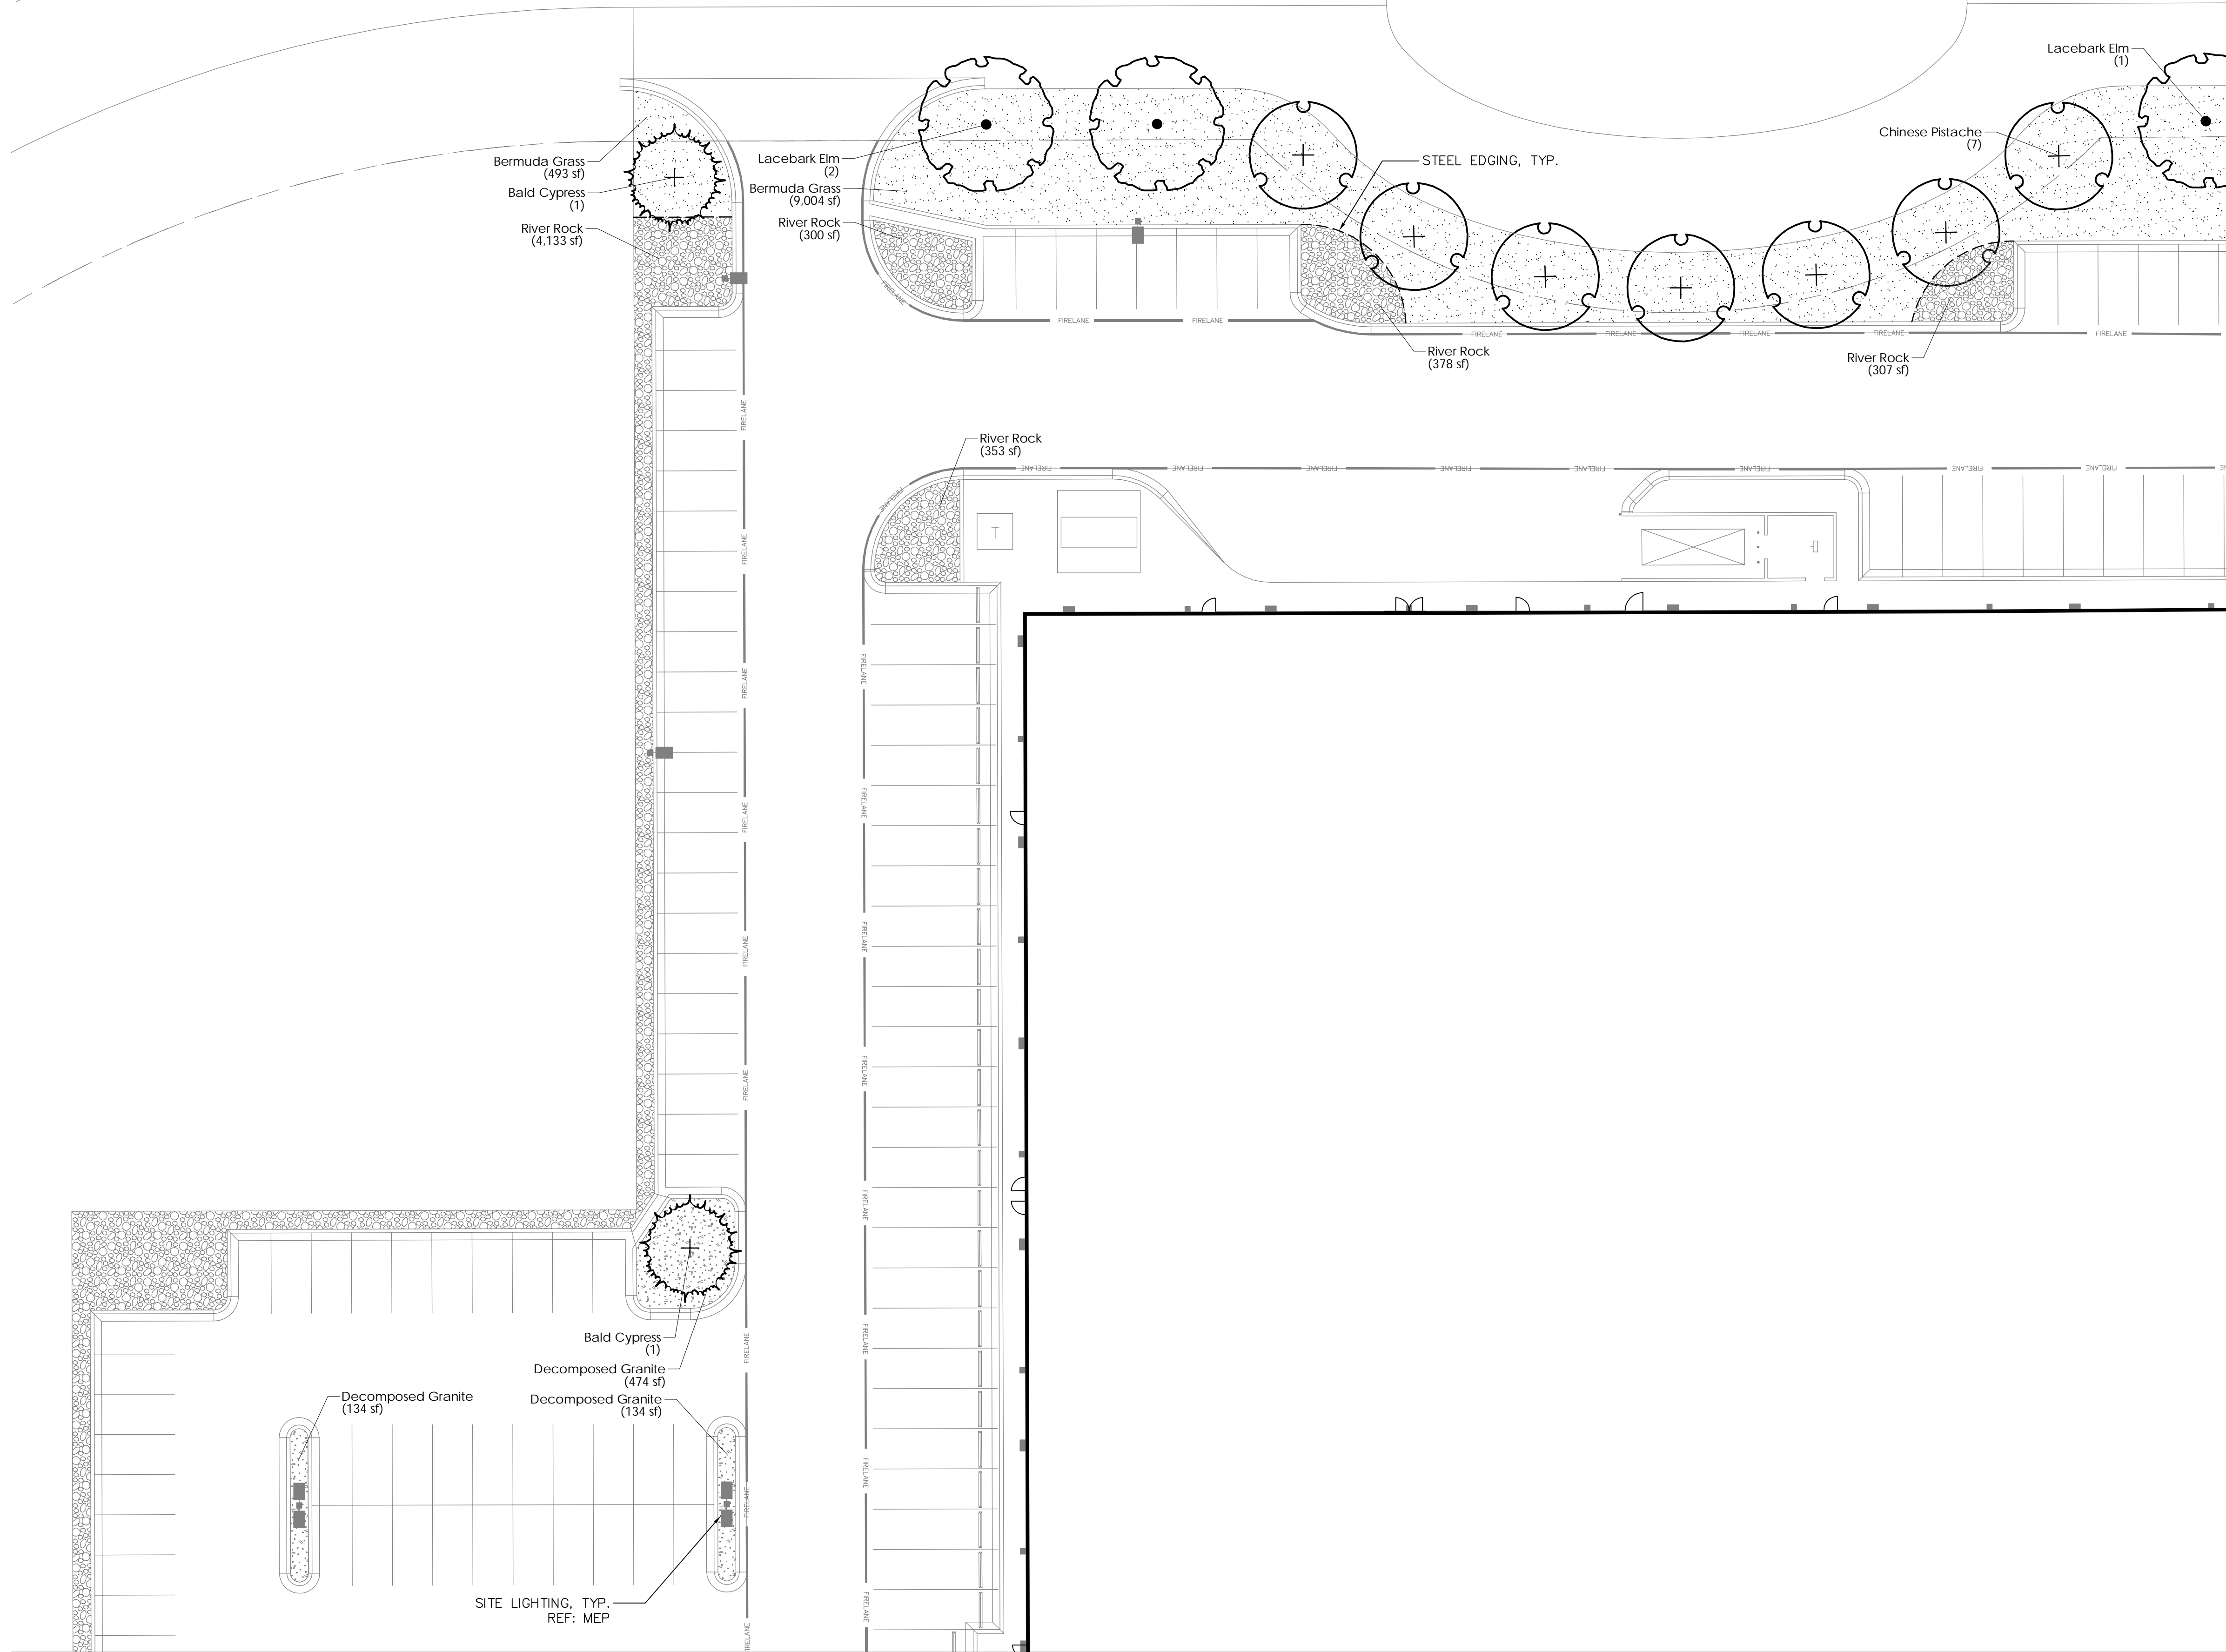

NOTE:
SEE SHEET L2.00 FOR PLANT
SCHEDULE AND DETAILS

MATCHLINE AREA 2 (SEE SHEET L1.02)

MATCHLINE AREA 4 (SEE SHEET L1.04)

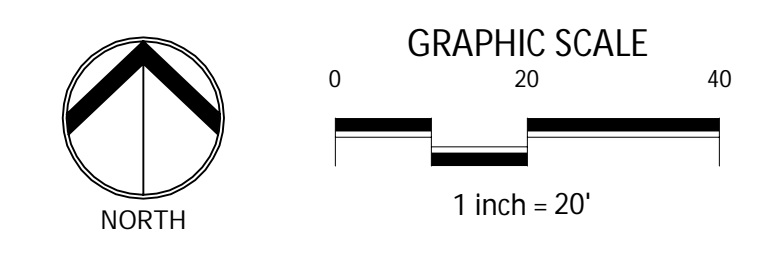

NO.	DATE	DESCRIPTION
1	5/18/2017	FOR BIDDING

PLANTING PLAN - 1

CINERGY CINEMAS
AMARILLO, TEXAS

DUNAWAY
4000 N. Big Spring Street • Suite 101 • Midland, Texas 79705
Tel: 432.699.4889
(TX REG. P-1115)



JOB NO:	B003373.001
DESIGNED BY:	TEH
DRAWN BY:	JEJ
CHECKED BY:	TEH
DATE:	MAY 19, 2017

SHEET: **L1.01**

PLANNING: Dunaway Planning
 ARCHITECTURE: Dunaway Architecture
 DATE: 5/18/2017