


AREA 2

CINERGY SQUARE

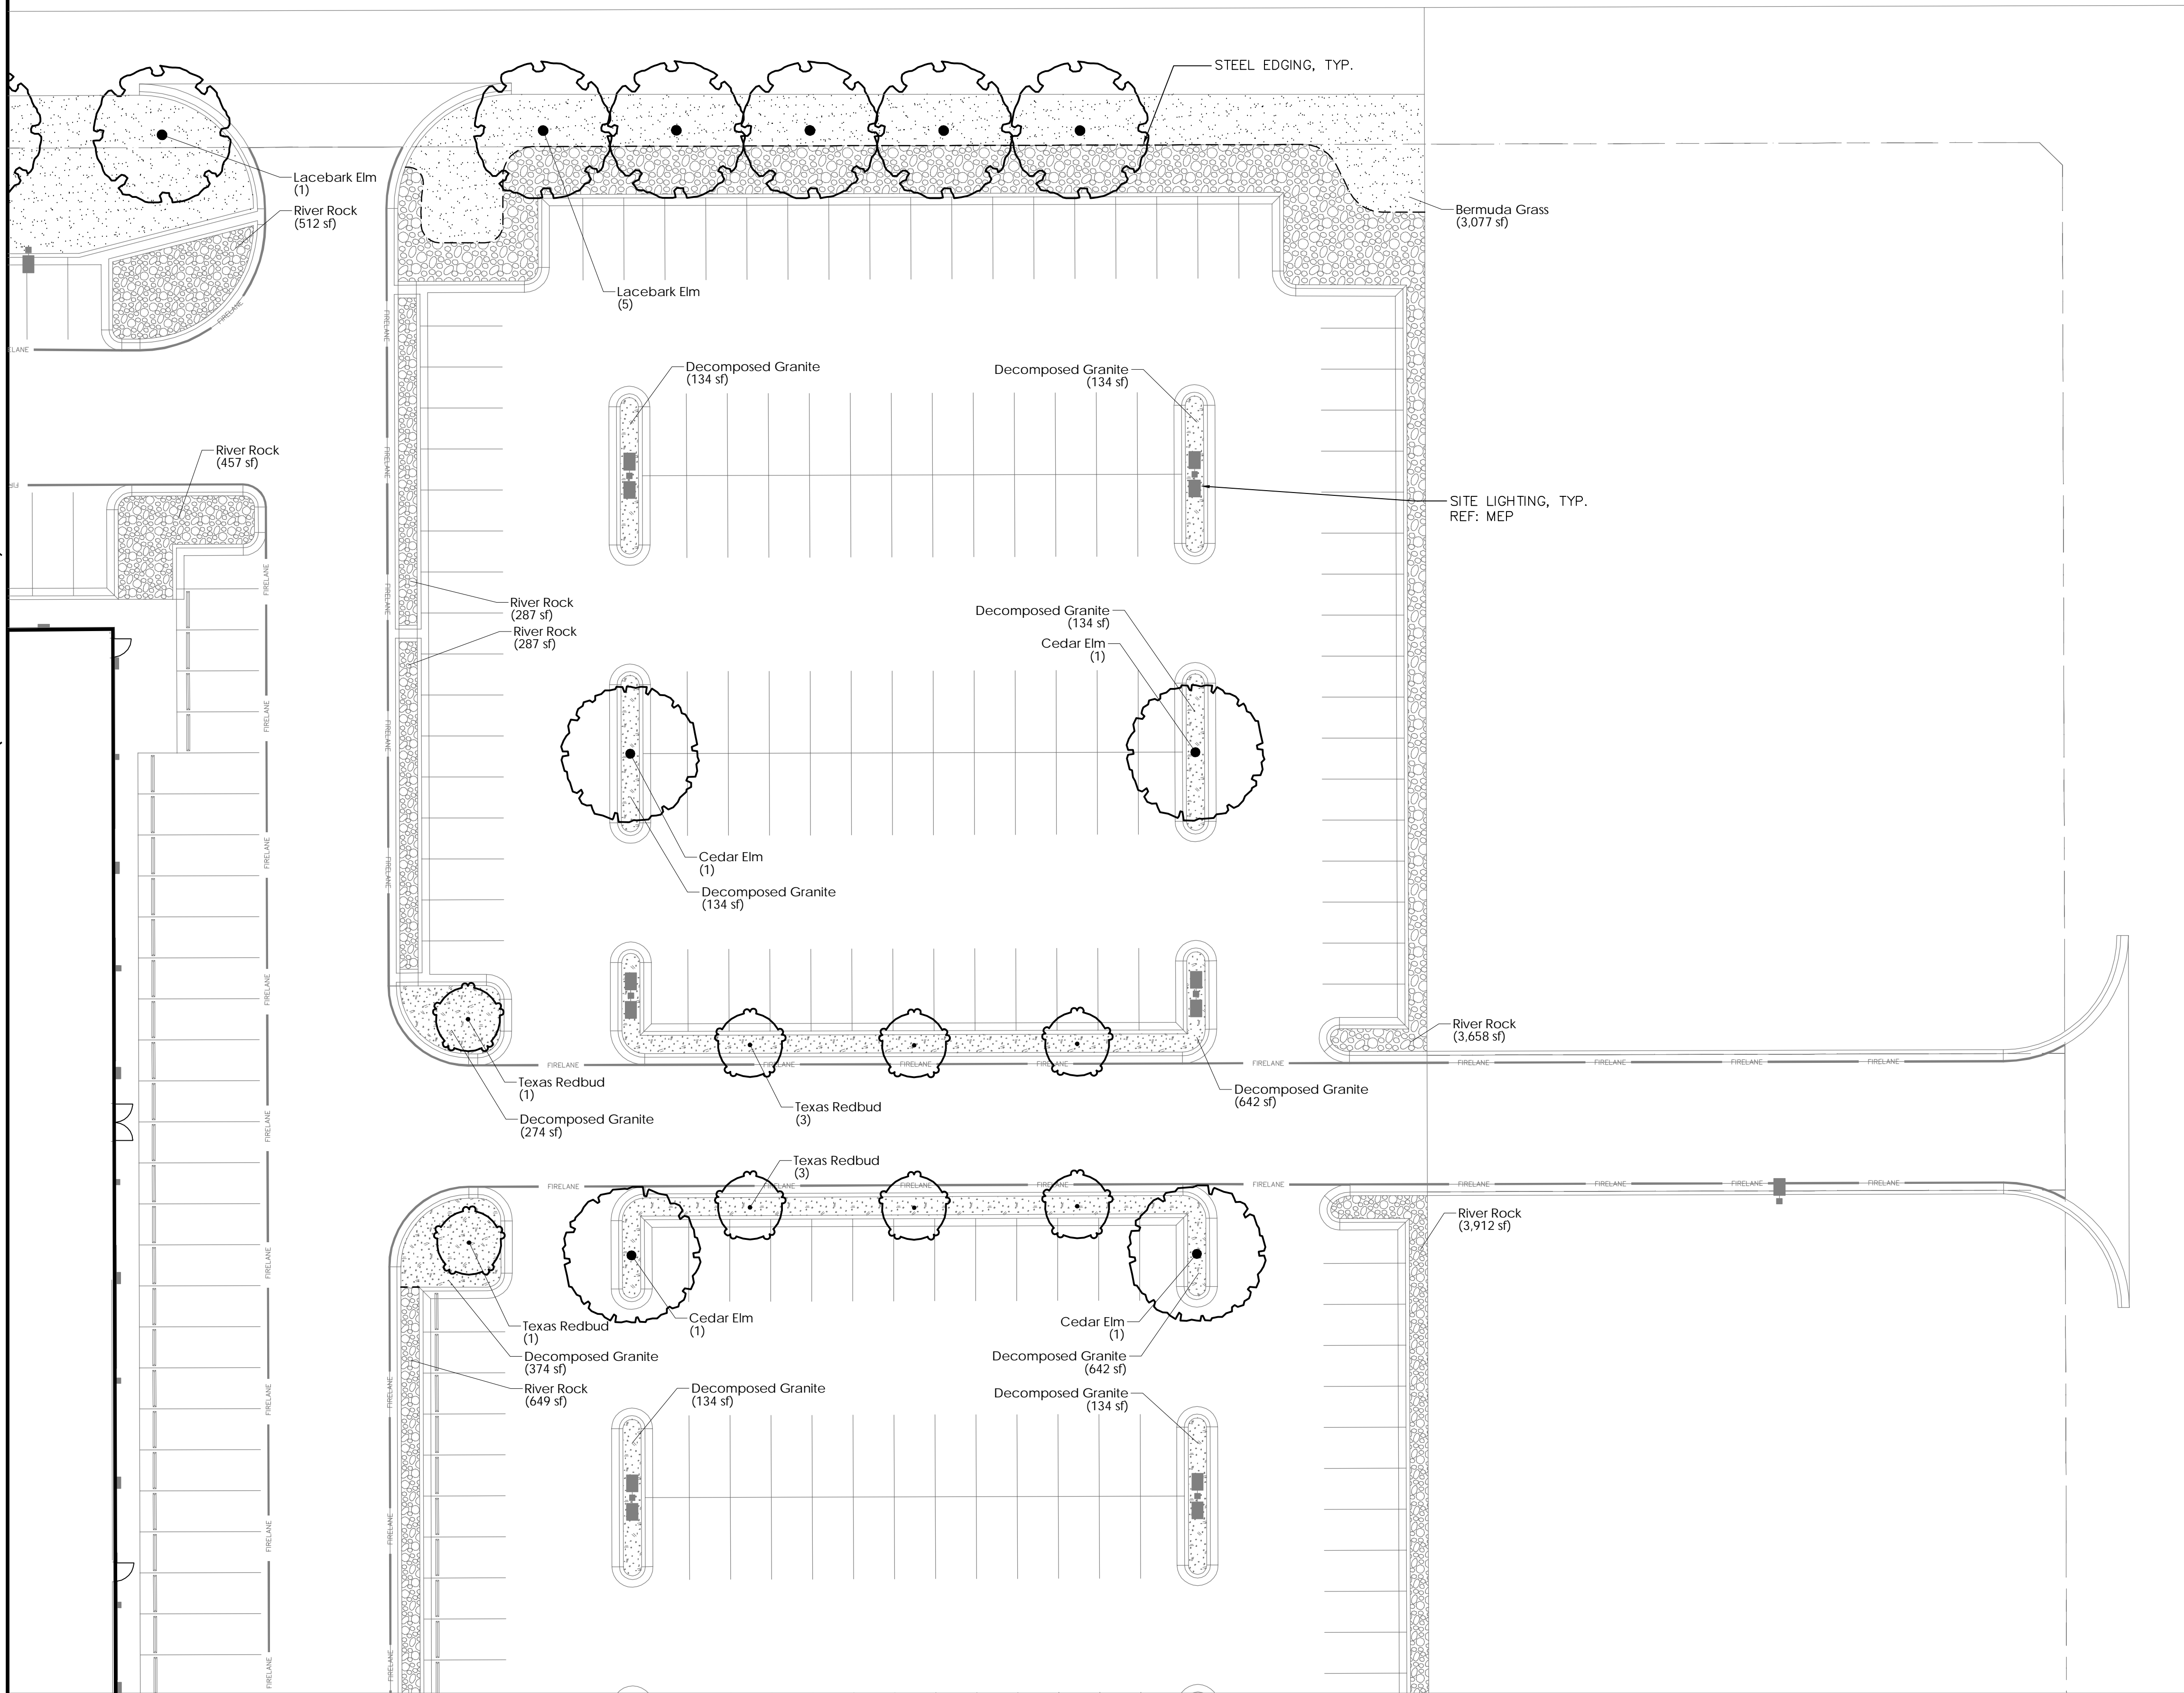


MATCHLINE AREA 1 (SEE SHEET L1.01)

MATCHLINE AREA 3 (SEE SHEET L1.03)

McKENNA SQUARE

NOTE:  
SEE SHEET L2.00 FOR PLANT  
SCHEDULE AND DETAILS

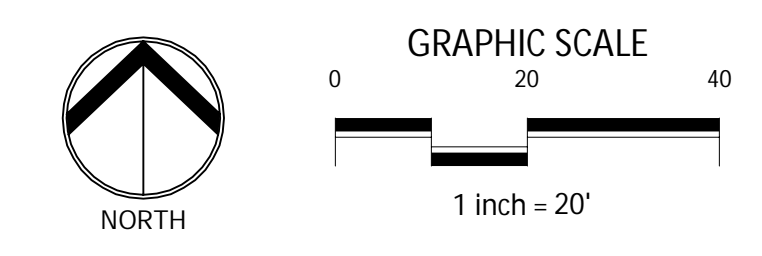

NO.	DATE	DESCRIPTION
1	5/18/2017	FOR BIDDING

**PLANTING PLAN - 2**

**DUNAWAY**  
4000 N. Big Spring Street • Suite 101 • Midland, Texas 79705  
Tel: 432.699.4889  
(TX REG. P-1115)

**CINERGY CINEMAS**  
AMARILLO, TEXAS

JOB NO.	B003373.001
DESIGNED BY:	TEH
DRAWN BY:	JEJ
CHECKED BY:	TEH
DATE:	MAY 19, 2017

SHEET: **L1.02**

PLANNING: Planning/Prep  
DESIGNED: Design/Prep  
DRAWN: Design/Prep  
CHECKED: Design/Prep  
DATE: May 18, 2017