



MATCHLINE AREA 2 (SEE SHEET L1.02)

AREA 3

MATCHLINE AREA 4 (SEE SHEET L1.04)

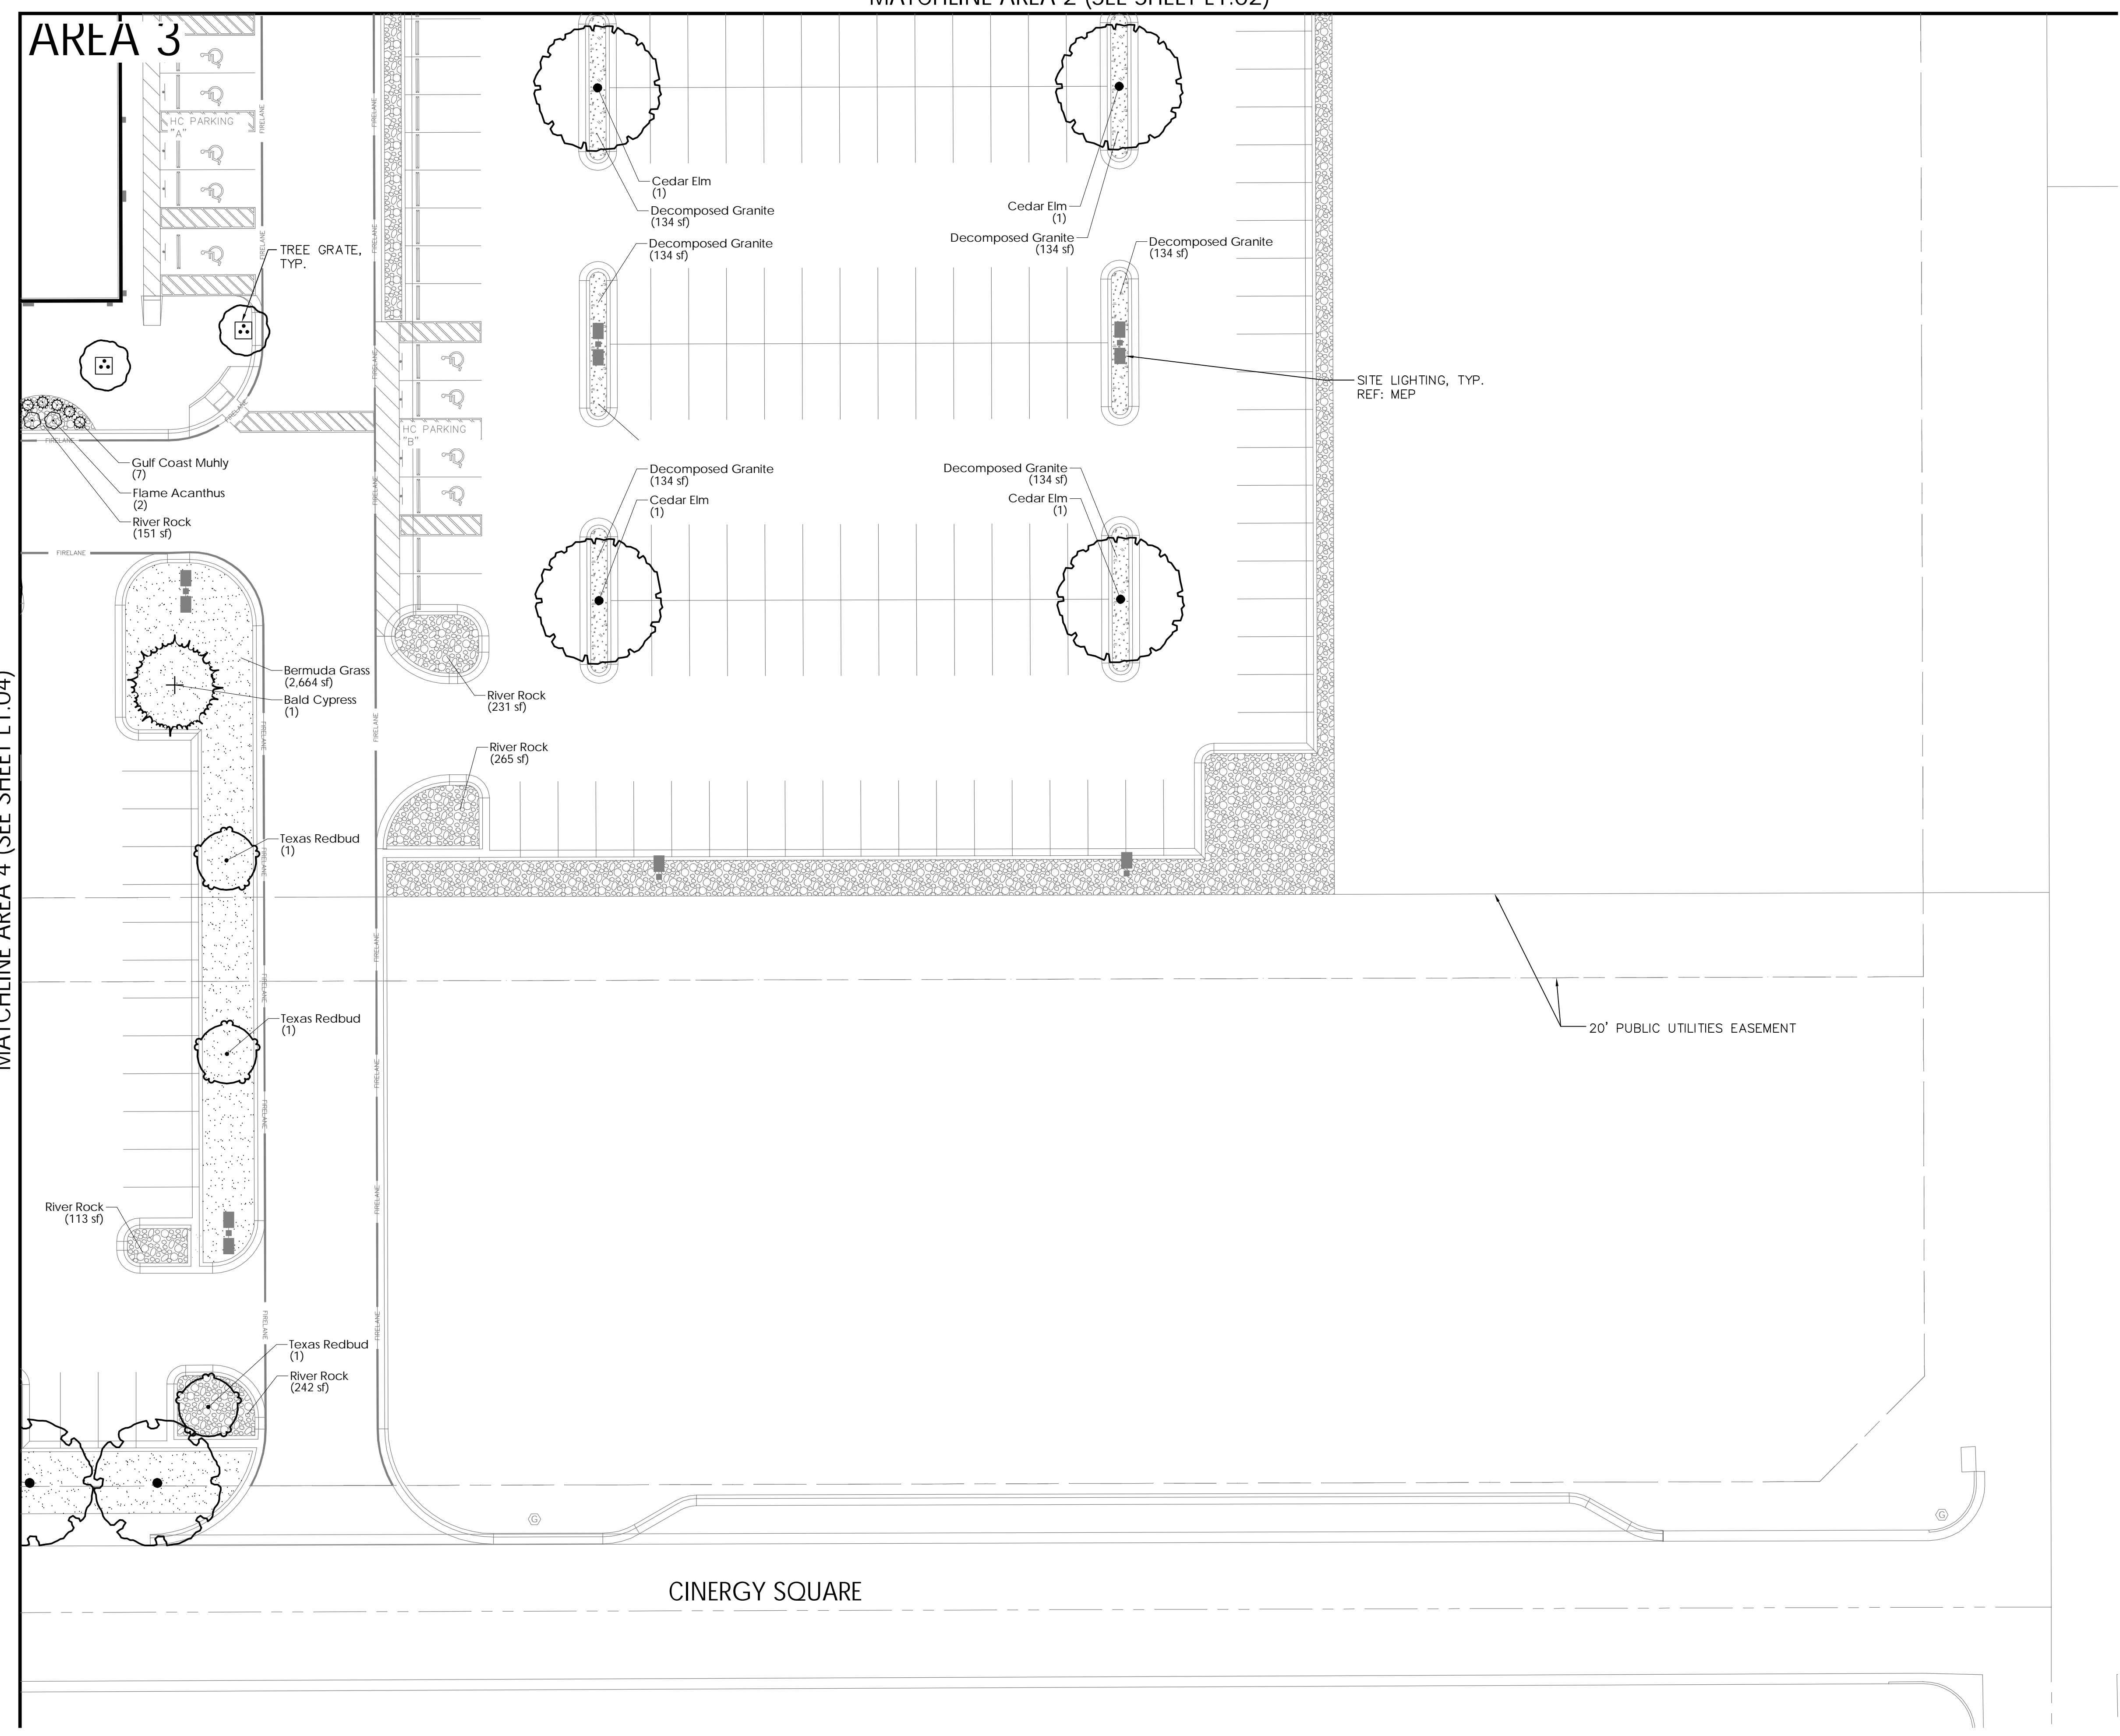

NOTE:  
SEE SHEET L2.00 FOR PLANT  
SCHEDULE AND DETAILS

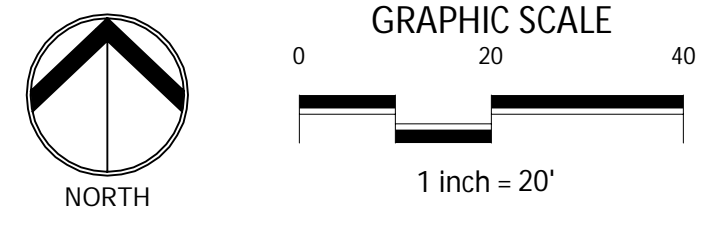


NO.	DATE	DESCRIPTION
1	5/18/2017	FOR BIDDING

PLANTING PLAN - 3

**DUNAWAY**  
4000 N. Big Spring Street • Suite 101 • Midland, Texas 79705  
Tel: 432.699.4889  
(TX REG. P-1115)

CINERGY CINEMAS  
AMARILLO, TEXAS

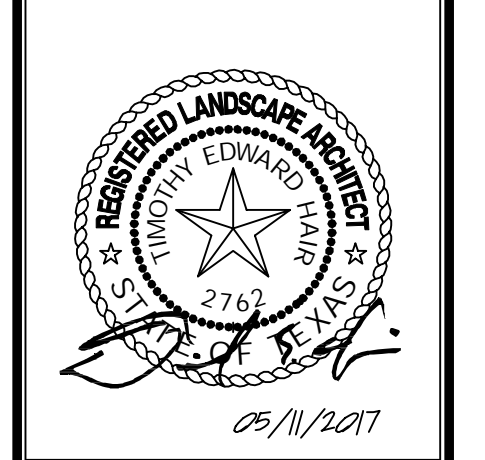

JOB NO.:	B003373.001
DESIGNED BY:	TEH
DRAWN BY:	JEJ
CHECKED BY:	JEJ
DATE:	MAY 19, 2017

SHEET: **L1.03**

PLANTING: Landscape Planning  
IN CONSULTATION WITH: The Office of Planning, May 18, 2017  
DATE: 05/18/2017