



MATCHLINE AREA 1 (SEE SHEET L1.01)

AREA 4

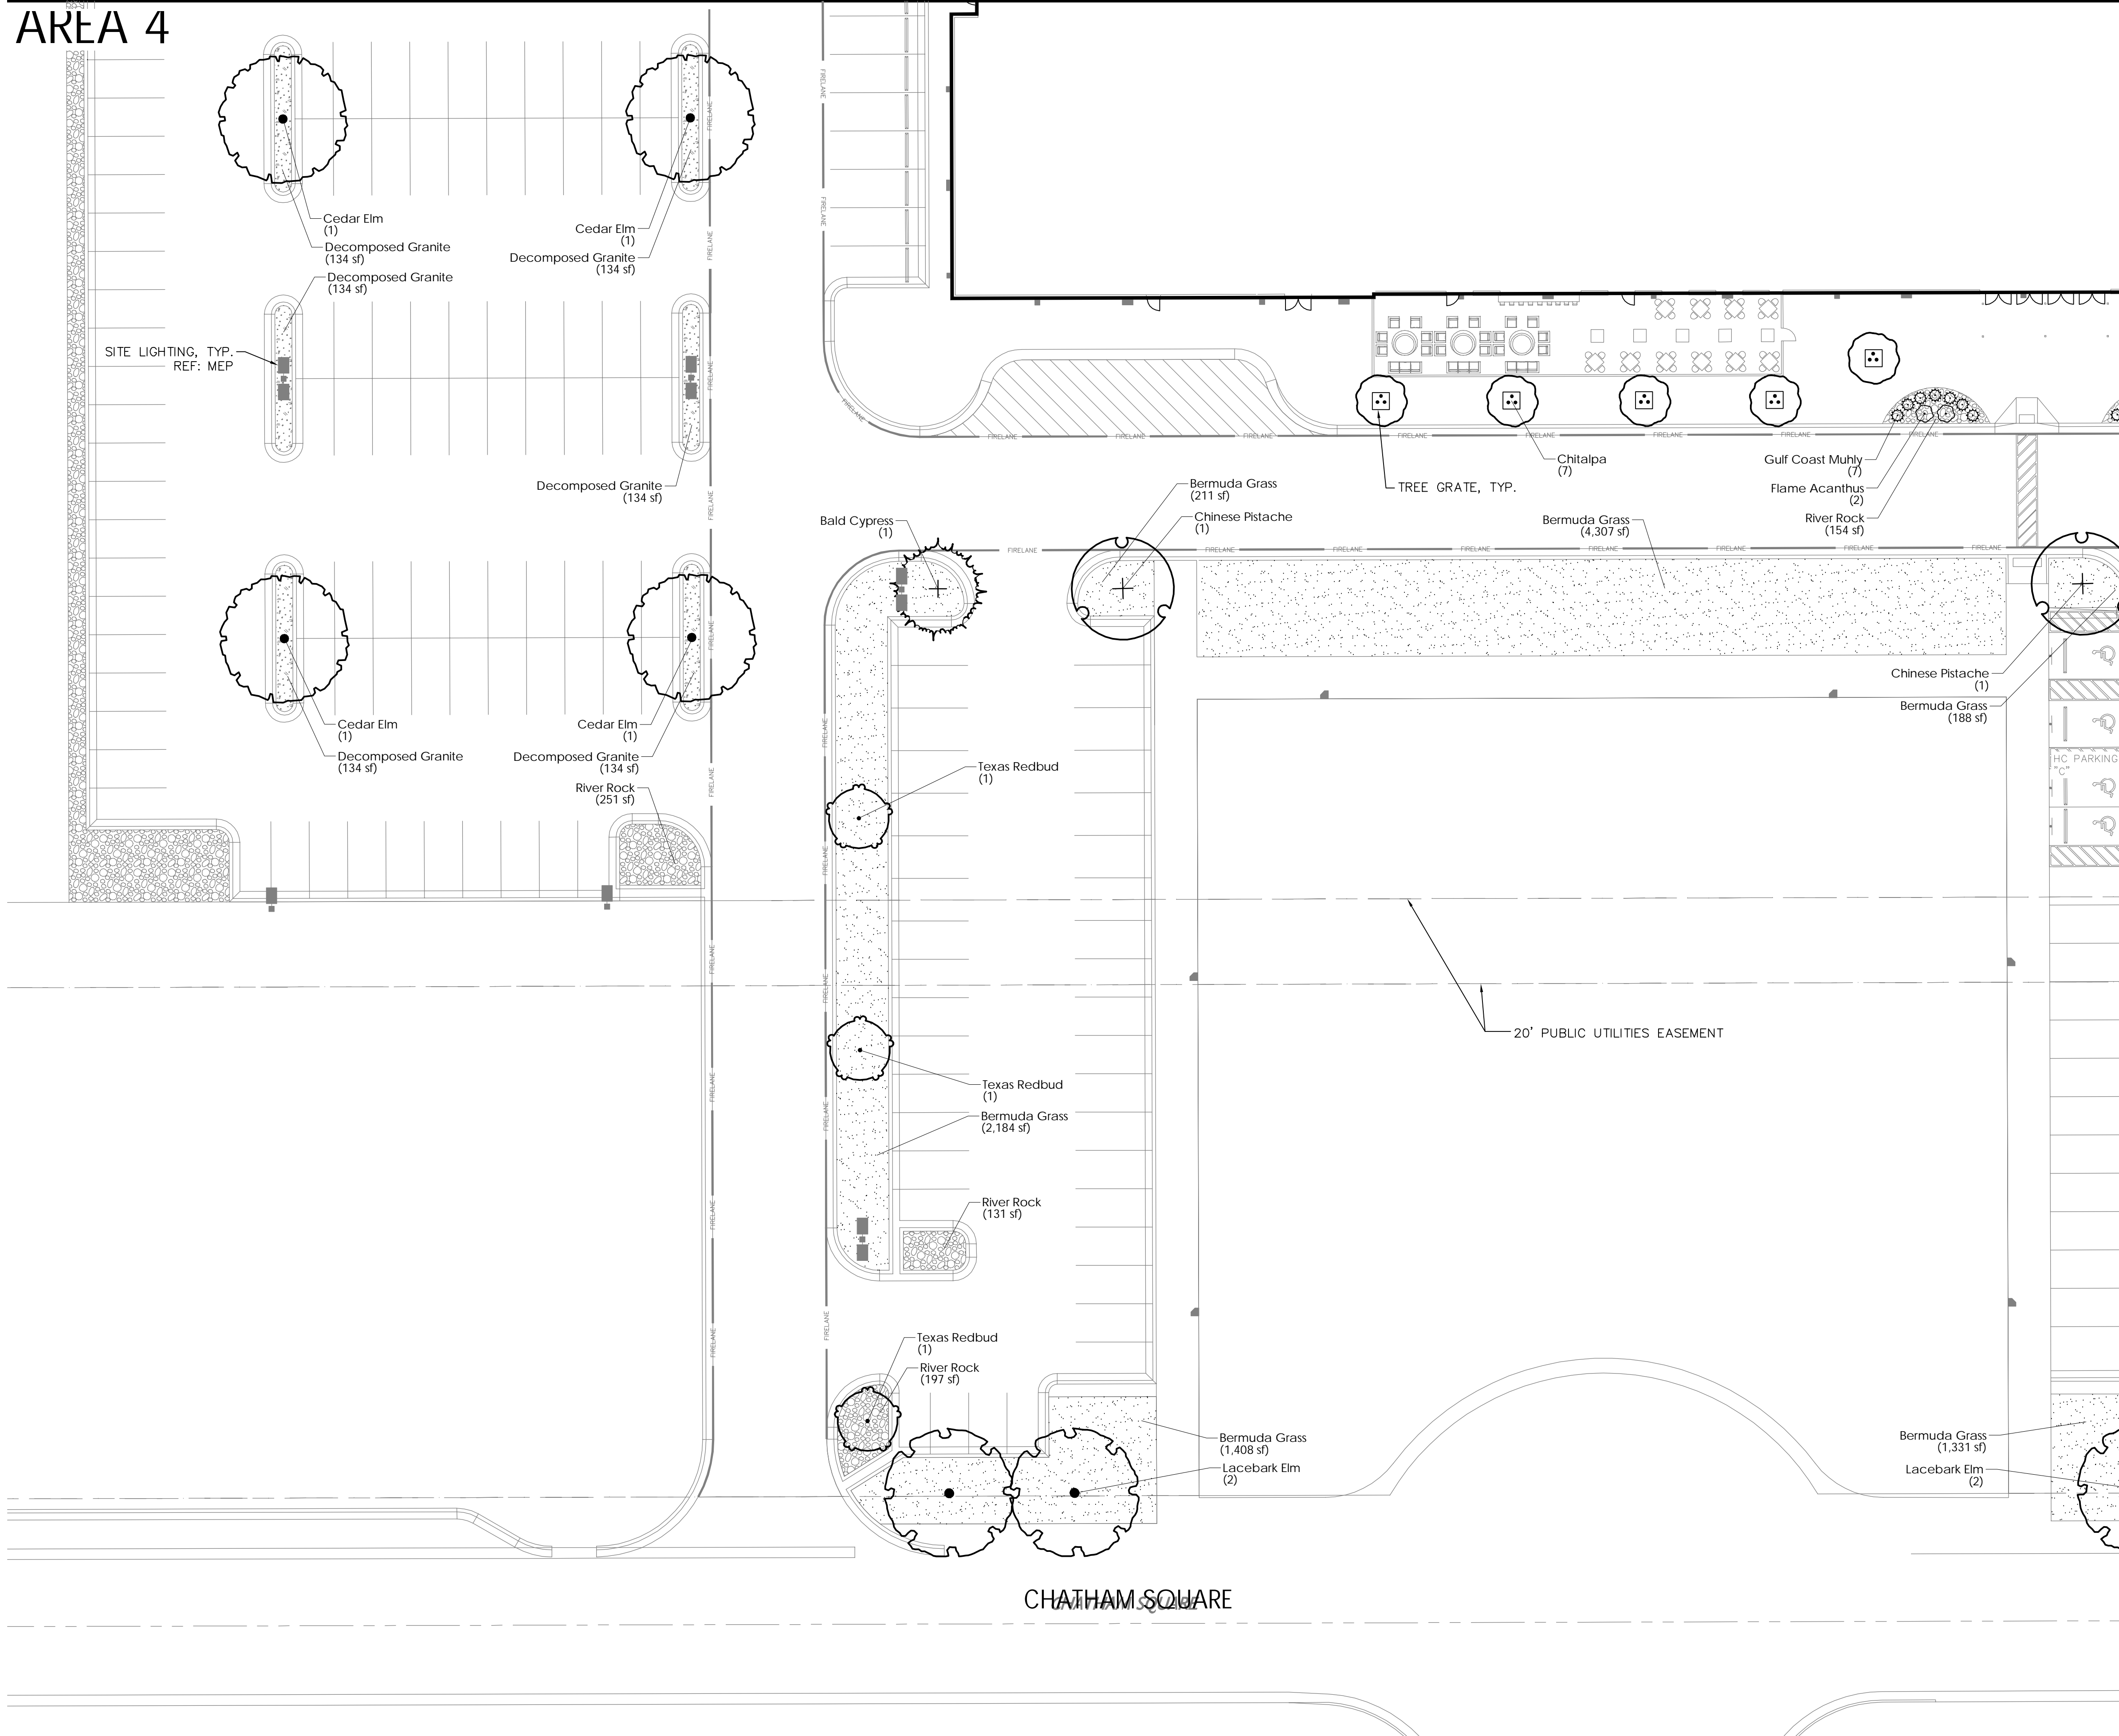

MATCHLINE AREA 3 (SEE SHEET L1.03)

NOTE:
SEE SHEET L2.00 FOR PLANT SCHEDULE AND DETAILS

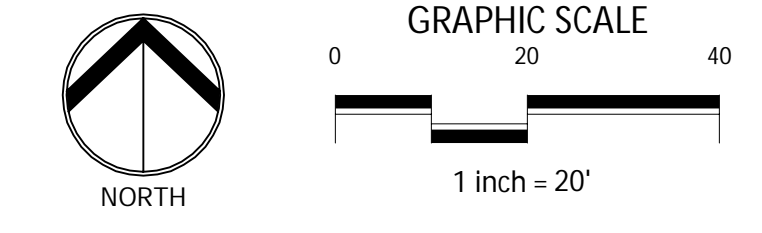

NO.	DATE	DESCRIPTION
1	5/18/2017	FOR BIDDING

PLANTING PLAN - 4

DUNAWAY

4000 N. Big Spring Street • Suite 100 • Midland, Texas 79705
Tel: 432.699.4889
(TX REG. P-1115)

CINERGY CINEMAS

AMARILLO, TEXAS

05/11/2017

JOB NO:	B003373.001
DESIGNED BY:	TEH
DRAWN BY:	JEJ
CHECKED BY:	TEH
DATE:	MAY 19, 2017

SHEET: **L1.04**

PLANNING: Landscape Planning
DESIGNED BY: Timothy Edward Westbrook
DRAWN BY: Jennifer E. Johnson
DATE: May 18, 2017