





ARCHITECT  
5G Studio Collaborative, LLC.  
800 Jackson St., Suite 500  
Dallas, TX 75202  
Ian Meana 214-646-1508

STRUCTURAL ENGINEER  
Hunt & Joiner, Inc.  
1120 Capital of Texas Highway Suite 120  
Austin, TX 78746  
Colin Edwards 512-358-8788

MEP ENGINEER  
Envirodesign  
900 Ranch Road 620 South, Suite C101-301  
Austin, TX 78734  
Sam Patton 512-693-9015


CIVIL ENGINEER  
Maverick Engineering  
1909 West Wail Street, Suite K  
Midland, TX 79701  
Andrew Melton 432-262-0999

OWNER  
Cineray Cinemas & Entertainment  
5720 LBJ Freeway, Suite 625  
Dallas, TX 75240  
Jeffrey Benson 469-804-7475

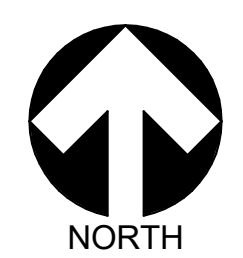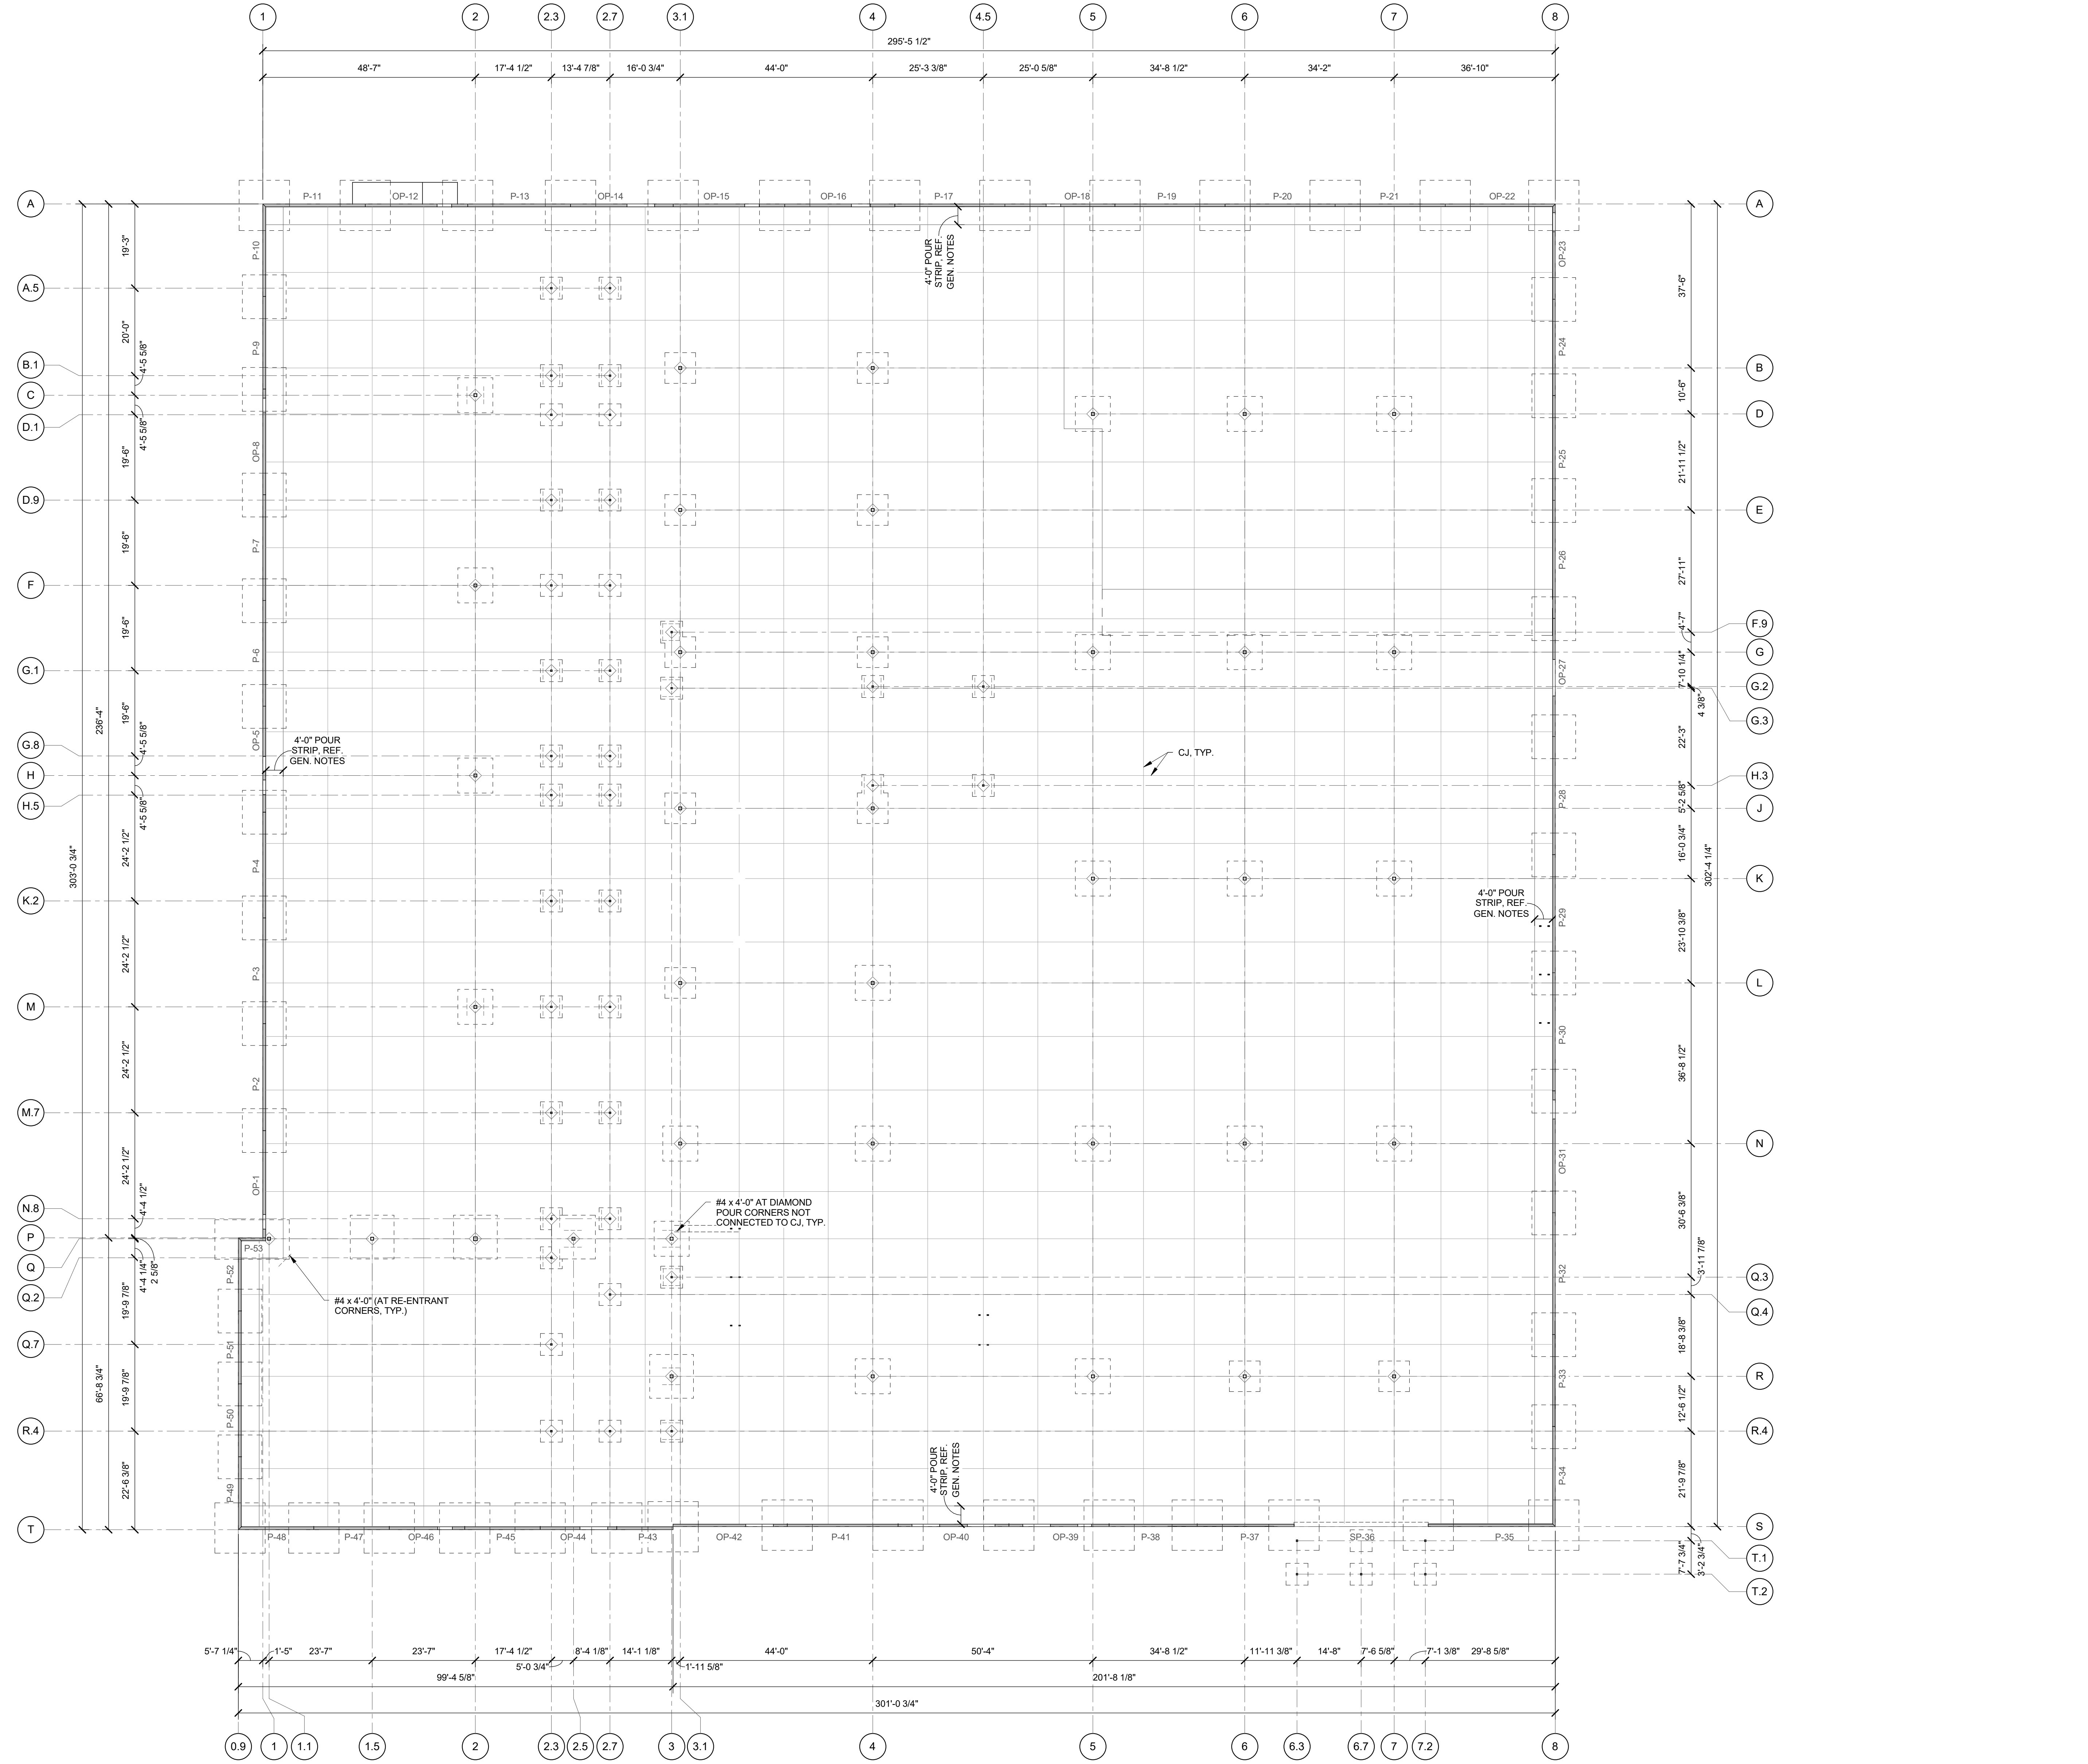

**1 Control Joint Plan**  
1/16" = 1'-0"

06-12-2017

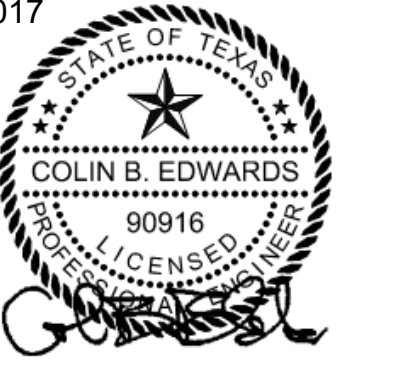

PROJECT NO: 15284 TX REG#02423  
**HUNT & JOINER, INC.**  
Consulting Structural Engineers

REV.	DATE	ISSUE TITLE
	05-24-17	ISSUE FOR BID

CINERAY AMARILLO

CONTROL JOINT PLAN

XXXXX PROJECT NUMBER **S1.1** SHEET NUMBER