


ARCHITECT
SG Studio Collaborative, LLC.
800 Jackson St., Suite 500
Dallas, TX 75202
Ian Means 214-646-1508

STRUCTURAL ENGINEER
Hunt & Joiner, Inc.
1120 Capital of Texas Highway Suite 120
Austin, TX 78746
Colin Edwards 512-358-8788


MEP ENGINEER
Envirodesign
900 Ranch Road 620 South, Suite C101-301
Austin, TX 78734
Sam Patton 512-693-9015

CIVIL ENGINEER
Maverick Engineering
1909 West Wall Street, Suite K
Midland, TX 79701
Andrew Melton 432-262-0999

OWNER
Cinergy Cinemas & Entertainment
5720 LBJ Freeway, Suite 625
Dallas, TX 75240
Jeffrey Benson 469-804-7475

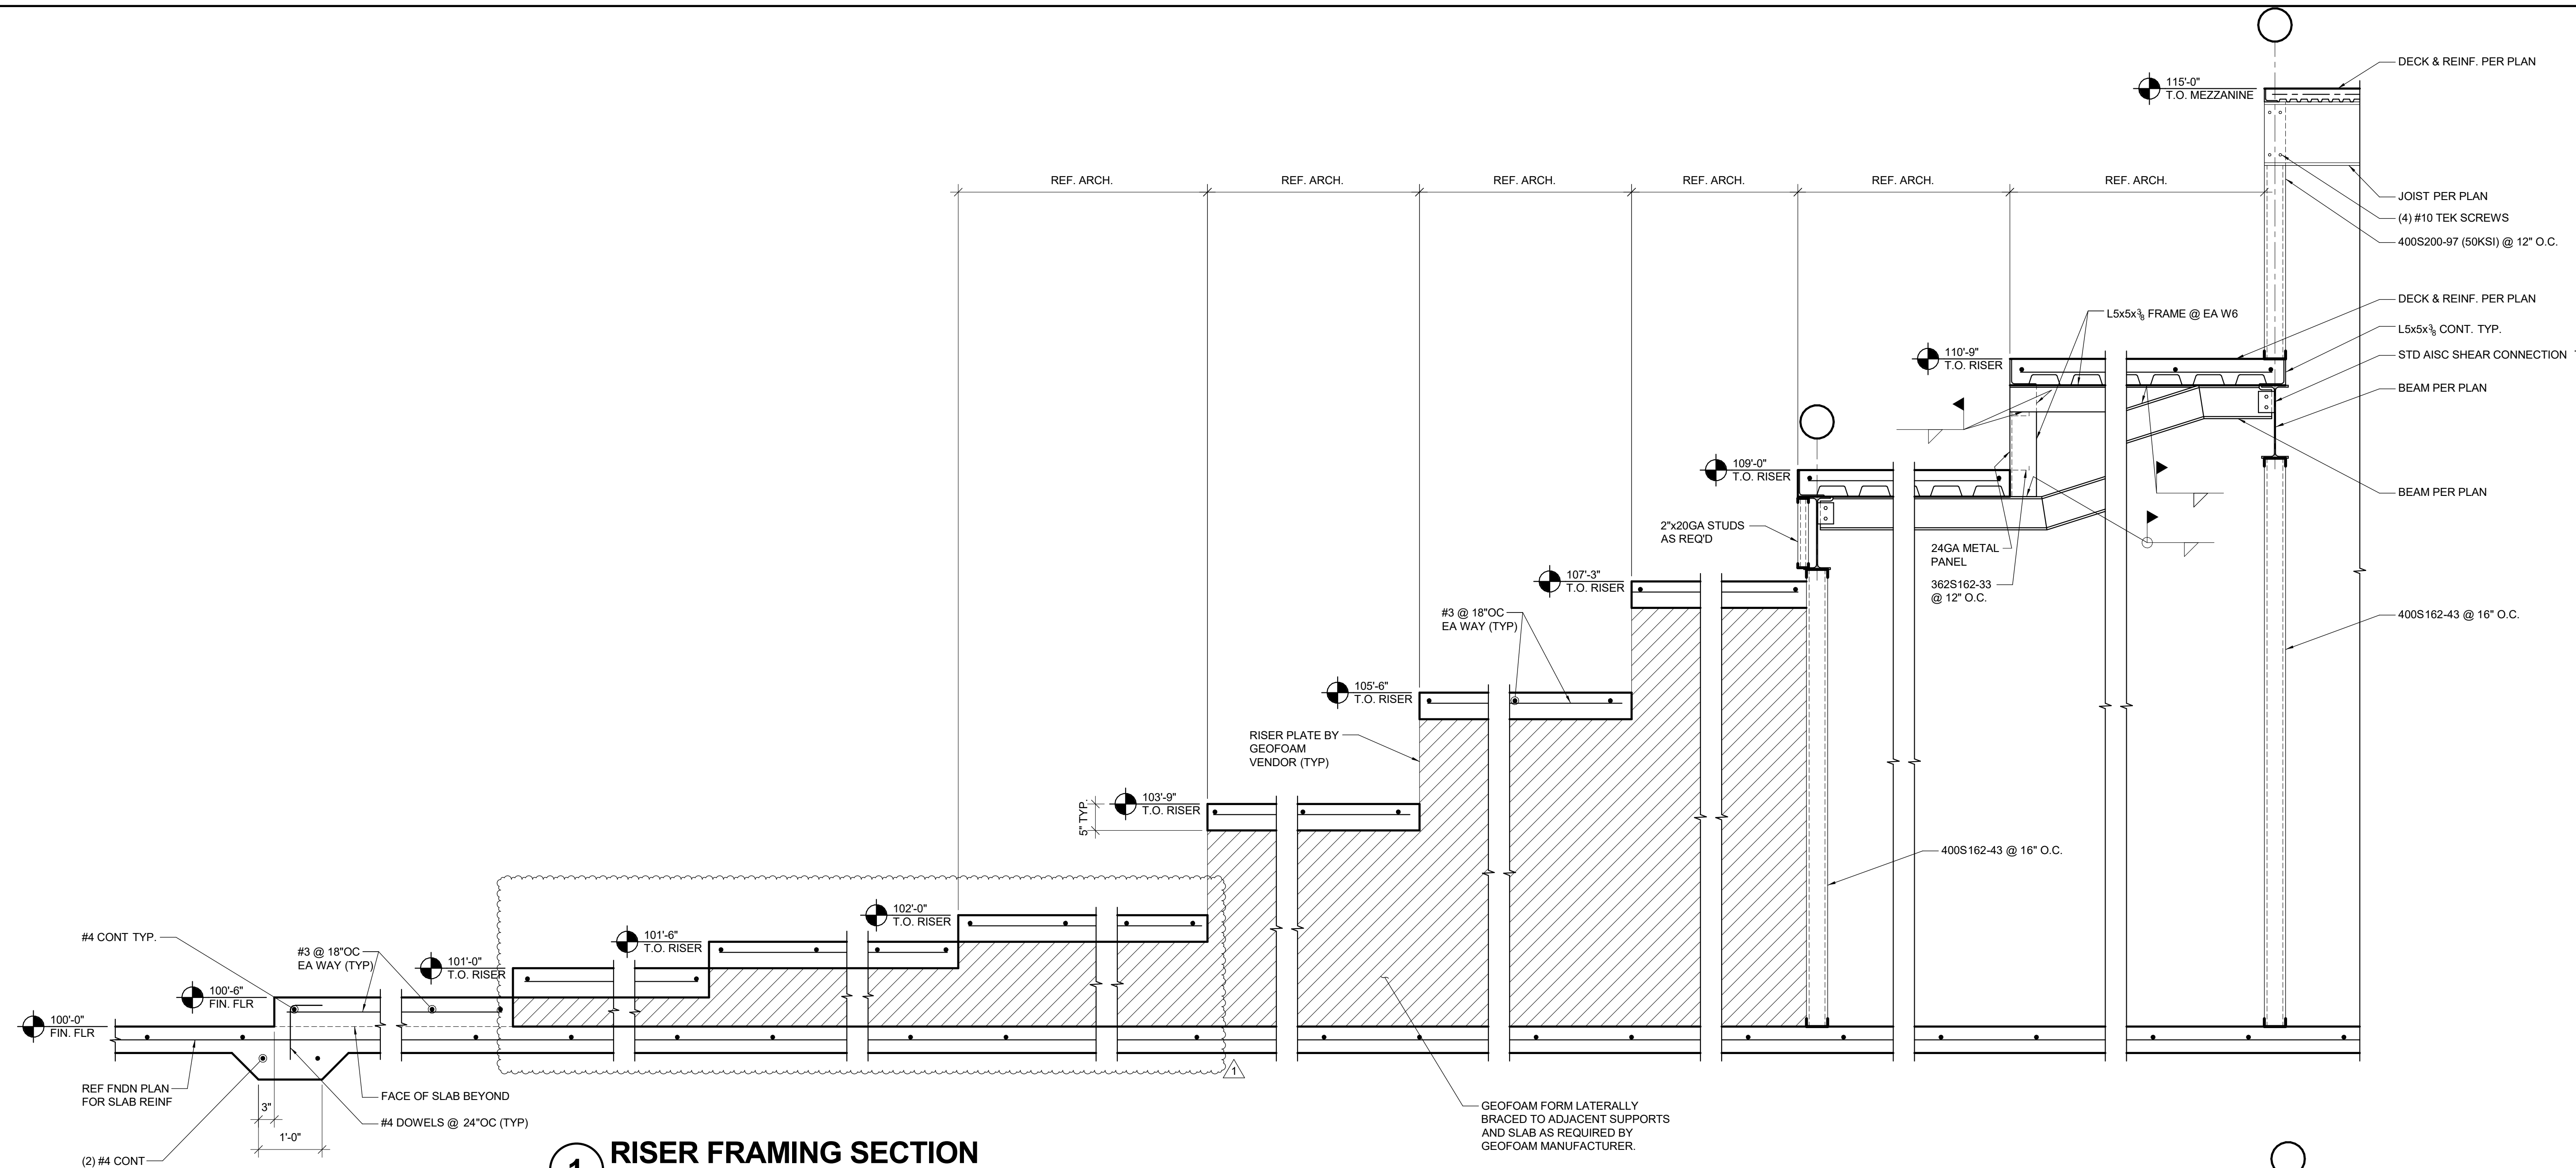

1 RISER FRAMING SECTION
3/4" = 1'-0"

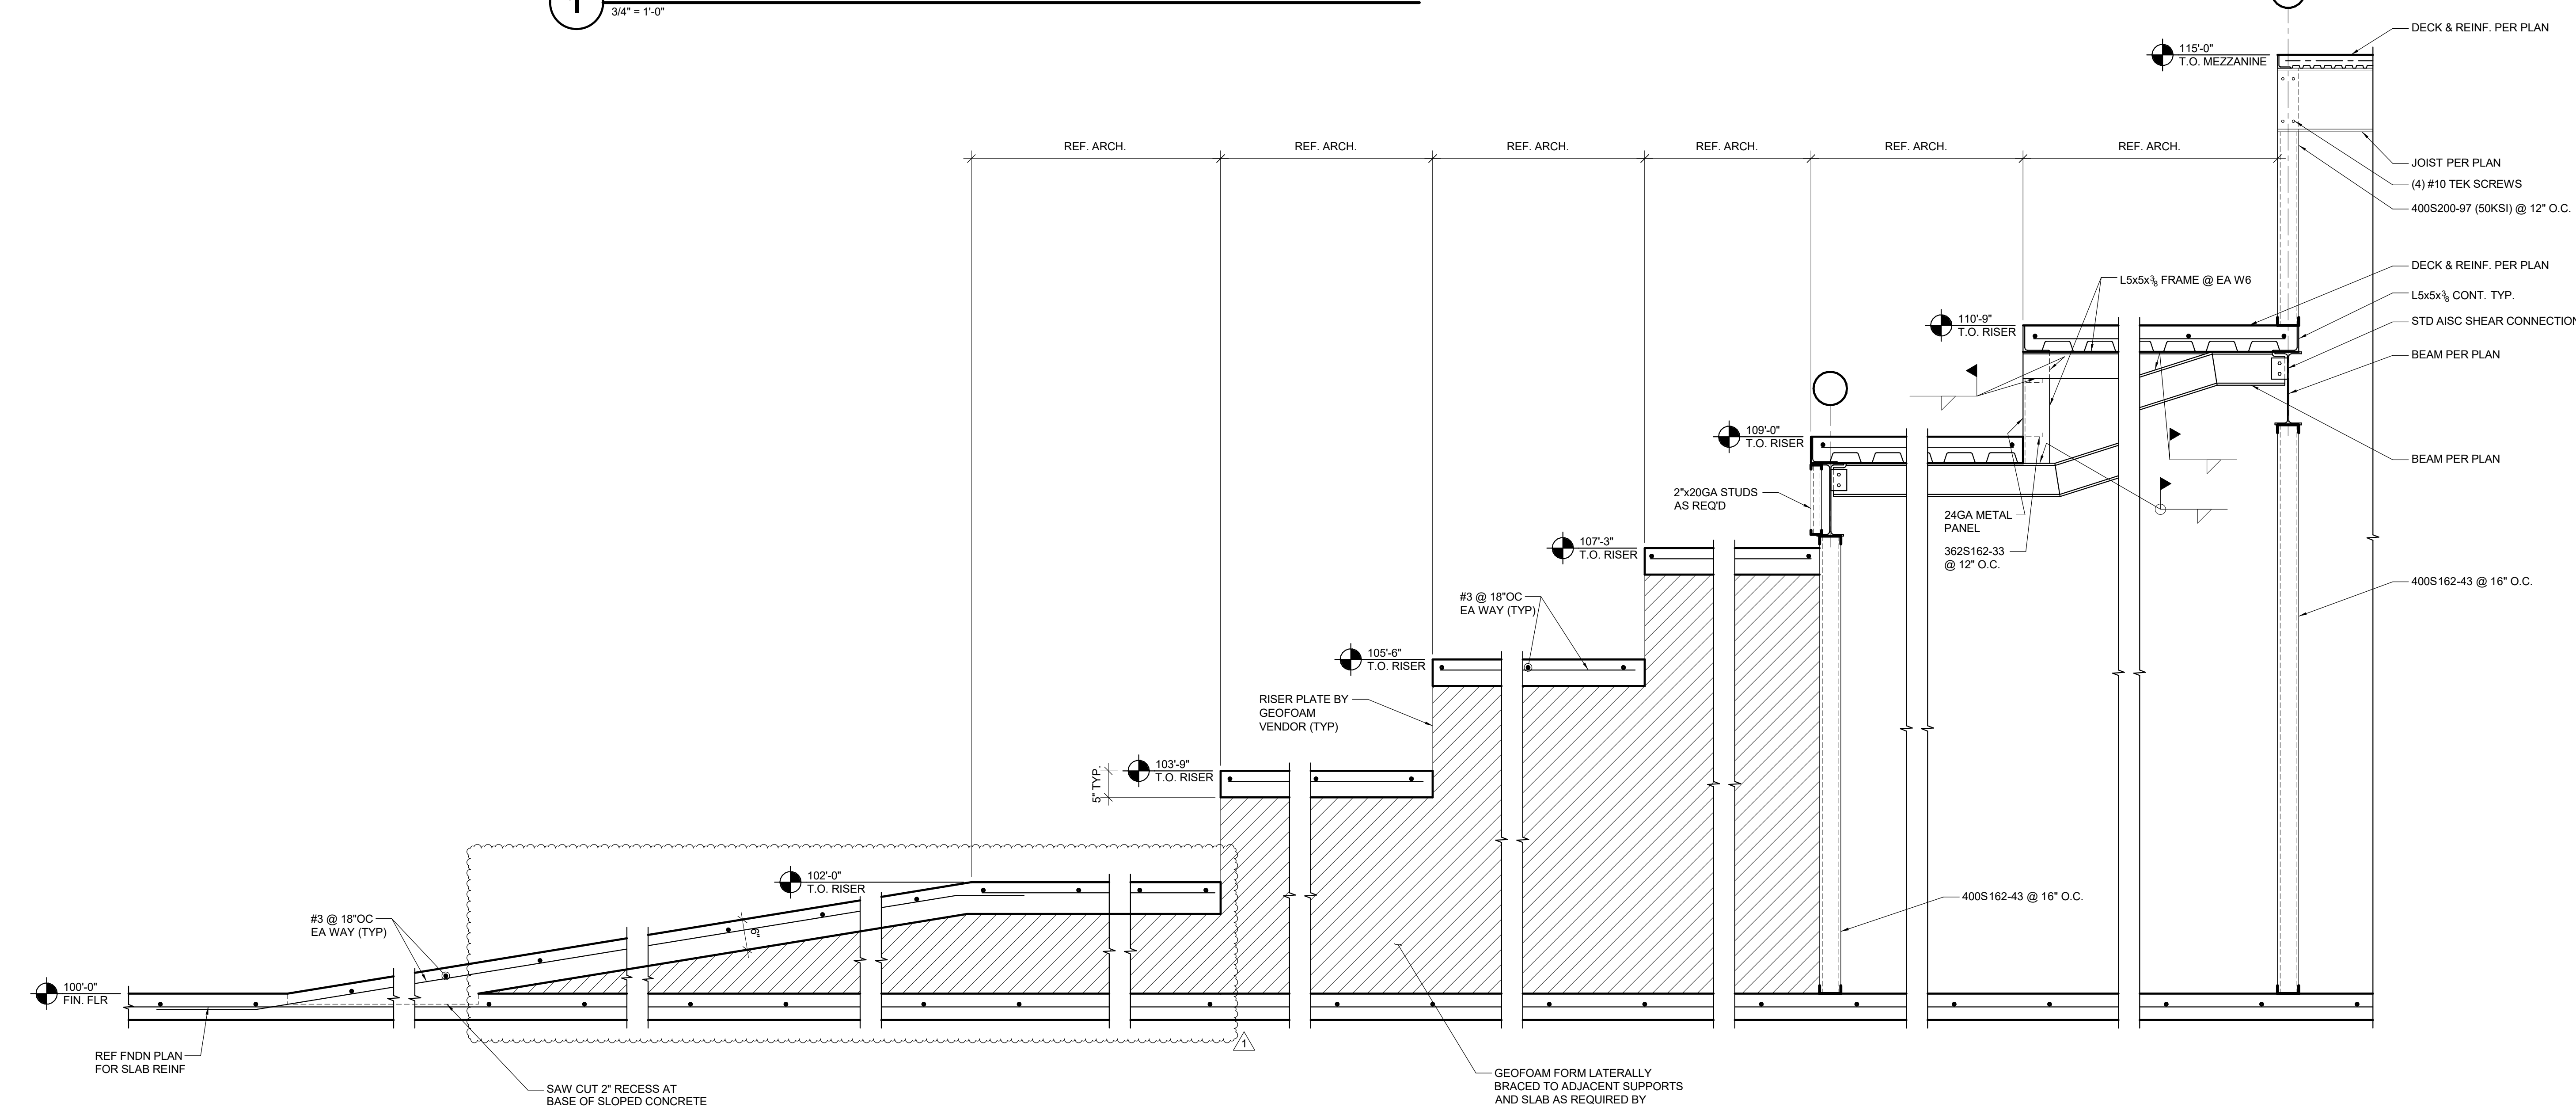

2 RISER FRAMING SECTION
3/4" = 1'-0"

06-12-2017



PROJECT NO: 15284
HUNT & JOINER, INC.
Consulting Structural Engineers

REV.	DATE	ISSUE FOR	ISSUE TITLE
1	06-12-17	ADDENDUM 1	

CINERGY AMARILLO

RISER FRAMING SECTIONS

XXXXX PROJECT NUMBER **S3.1** SHEET NUMBER