


AREA 1


CINERGY SQUARE

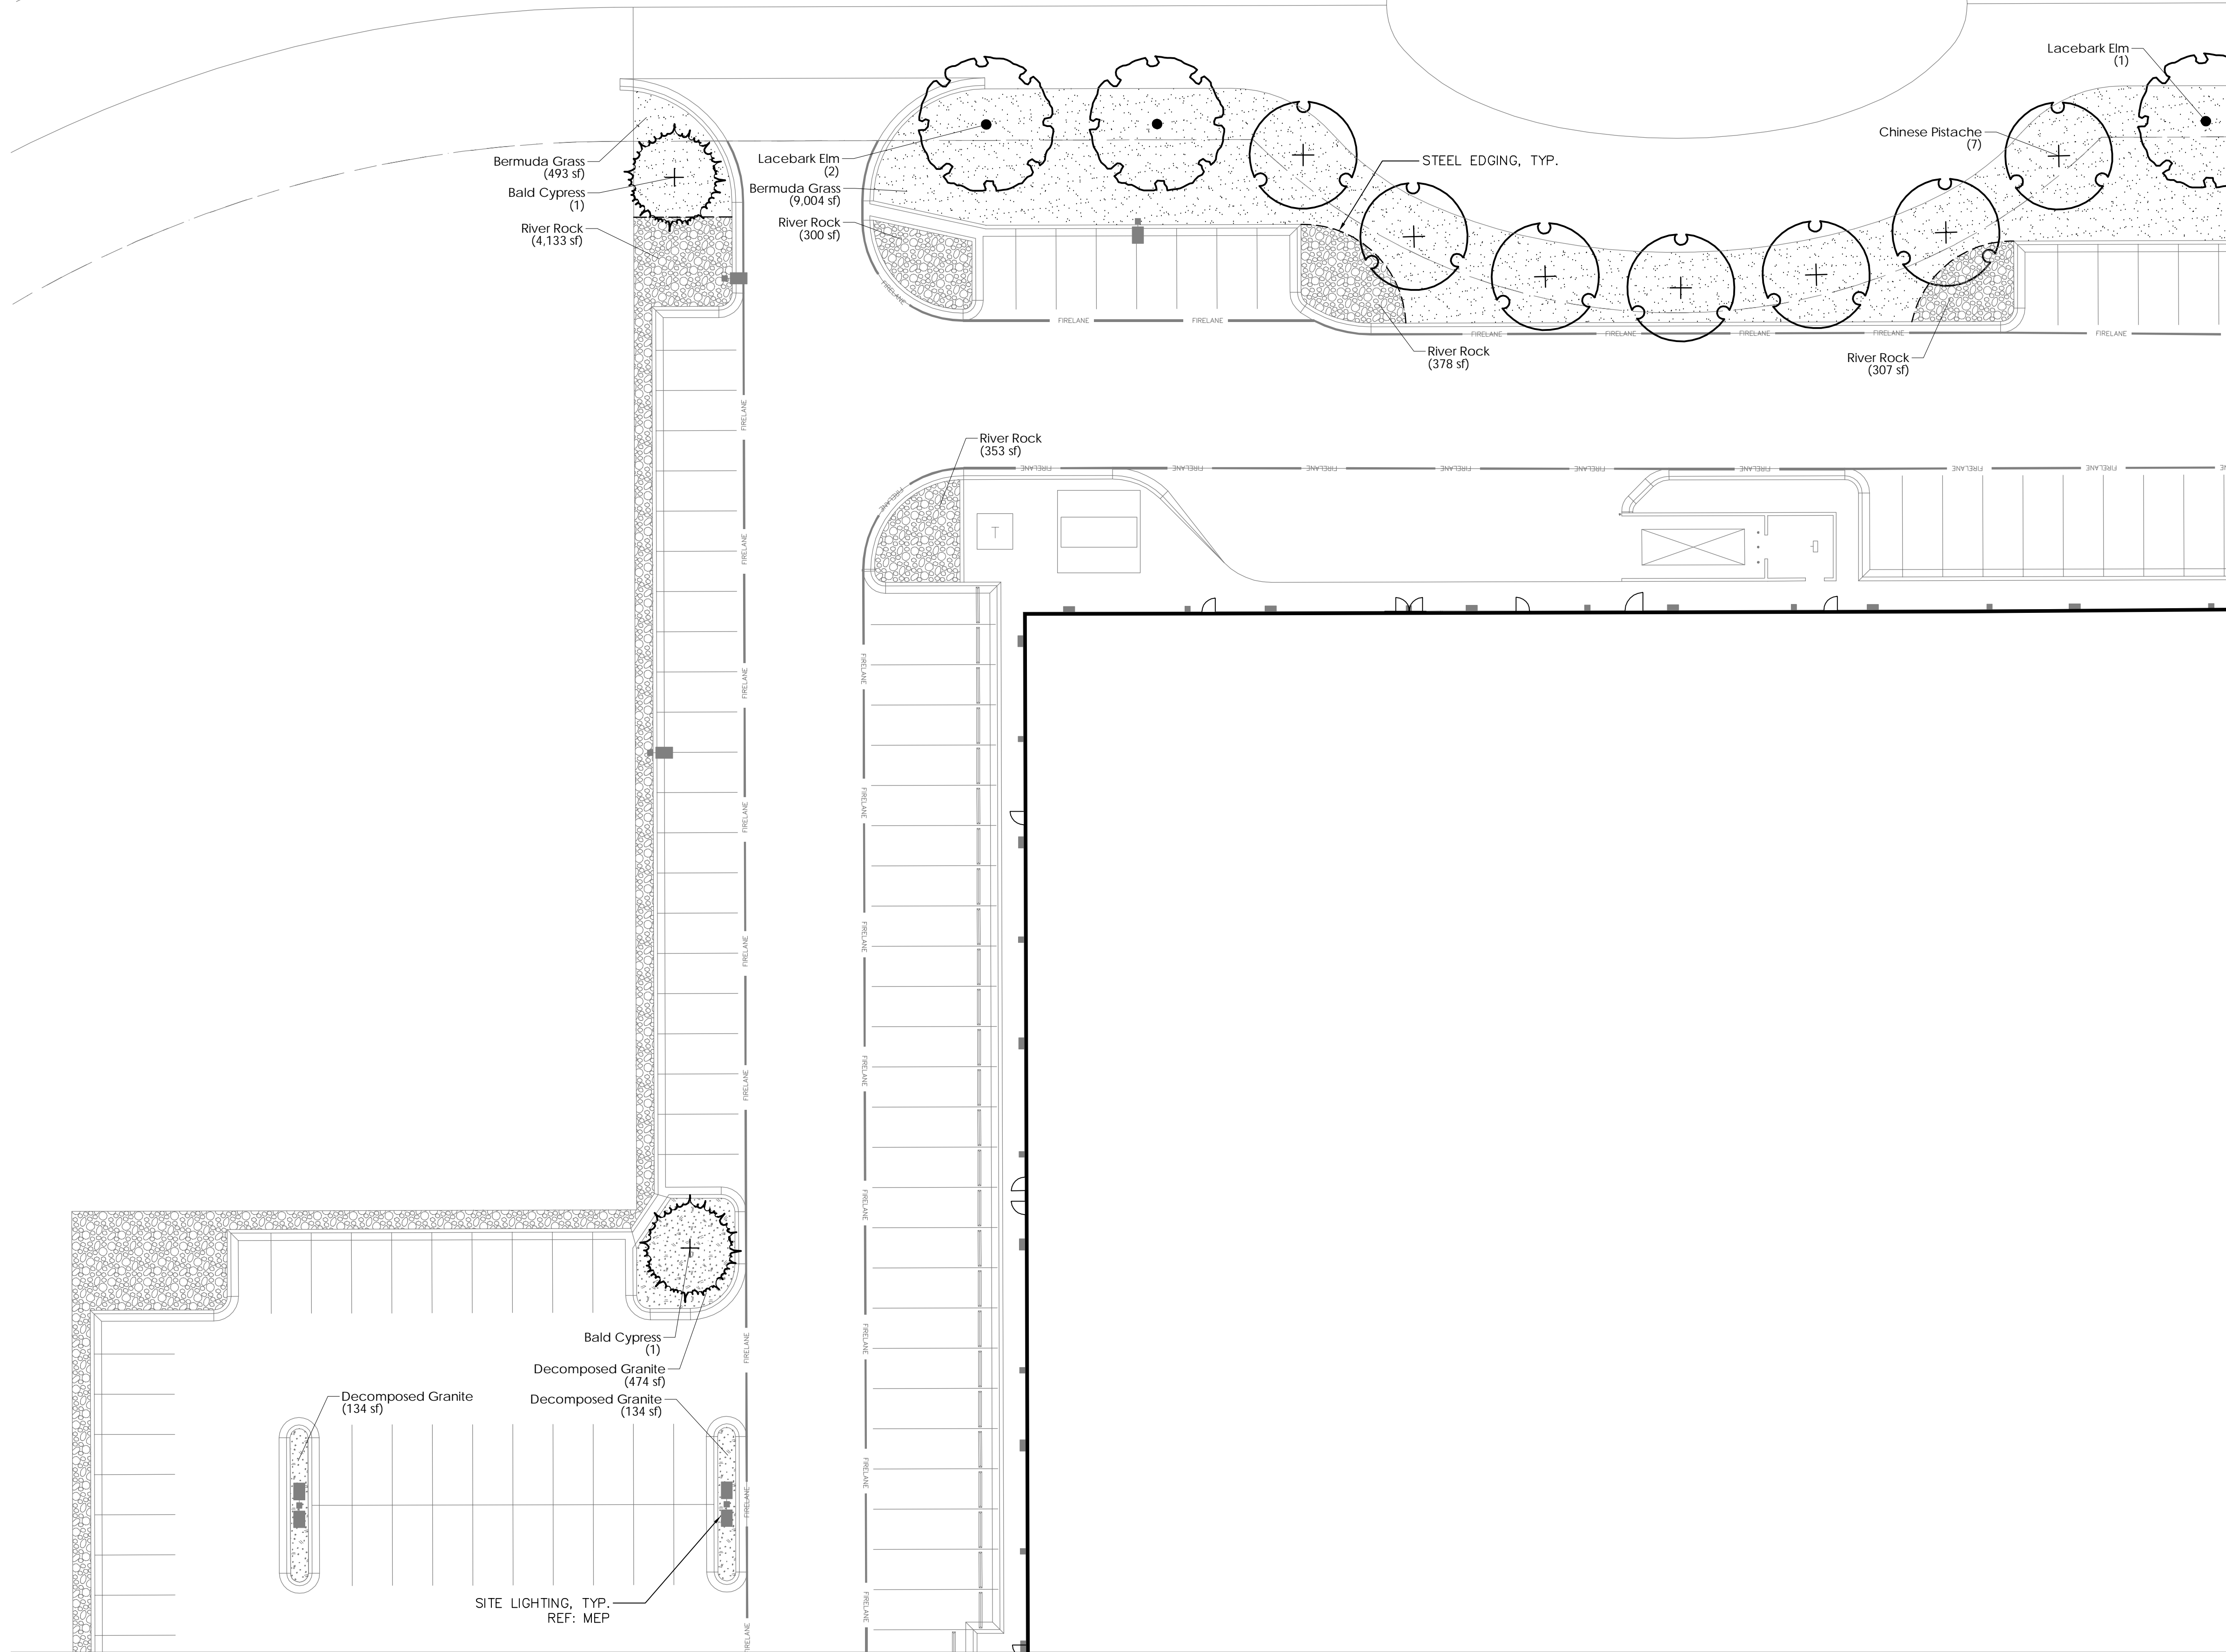

NOTE:  
SEE SHEET L2.00 FOR PLANT  
SCHEDULE AND DETAILS

MATCHLINE AREA 2 (SEE SHEET L1.02)

MATCHLINE AREA 4 (SEE SHEET L1.04)

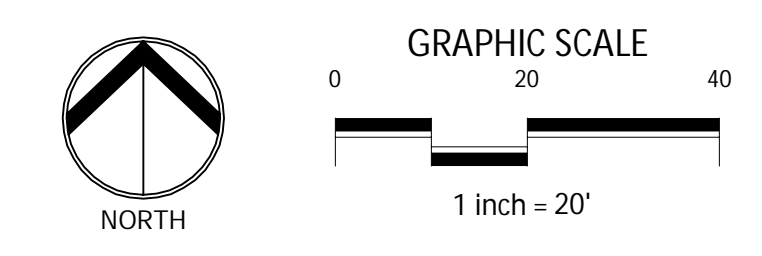


NO.	DATE	DESCRIPTION
1	5/18/2017	FOR BIDDING

**PLANTING PLAN - 1**

4000 N. Big Spring Street • Suite 101 • Midland, Texas 79705  
Tel: 432.699.4889  
(TX REG. P-1115)

**CINERGY CINEMAS**  
AMARILLO, TEXAS

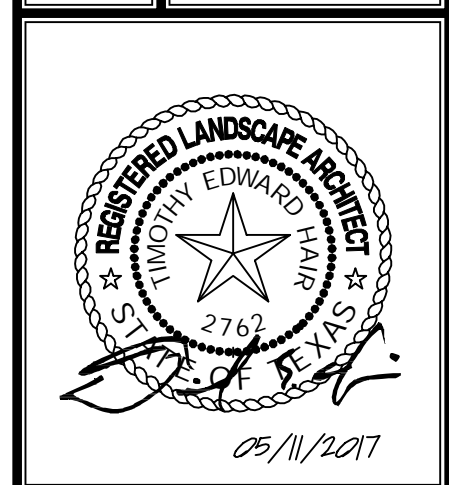

JOB NO:	B003373.001
DESIGNED BY:	TEH
DRAWN BY:	JEJ
CHECKED BY:	TEH
DATE:	MAY 19, 2017

SHEET: **L1.01**

PL: JAMES A. HARRIS, PLS  
 4000 N. Big Spring Street, Suite 101  
 Midland, Texas 79705  
 Tel: 432.699.4889  
 Fax: 432.699.4888