




MATCHLINE AREA 2 (SEE SHEET L1.02)

AREA 3

MATCHLINE AREA 4 (SEE SHEET L1.04)

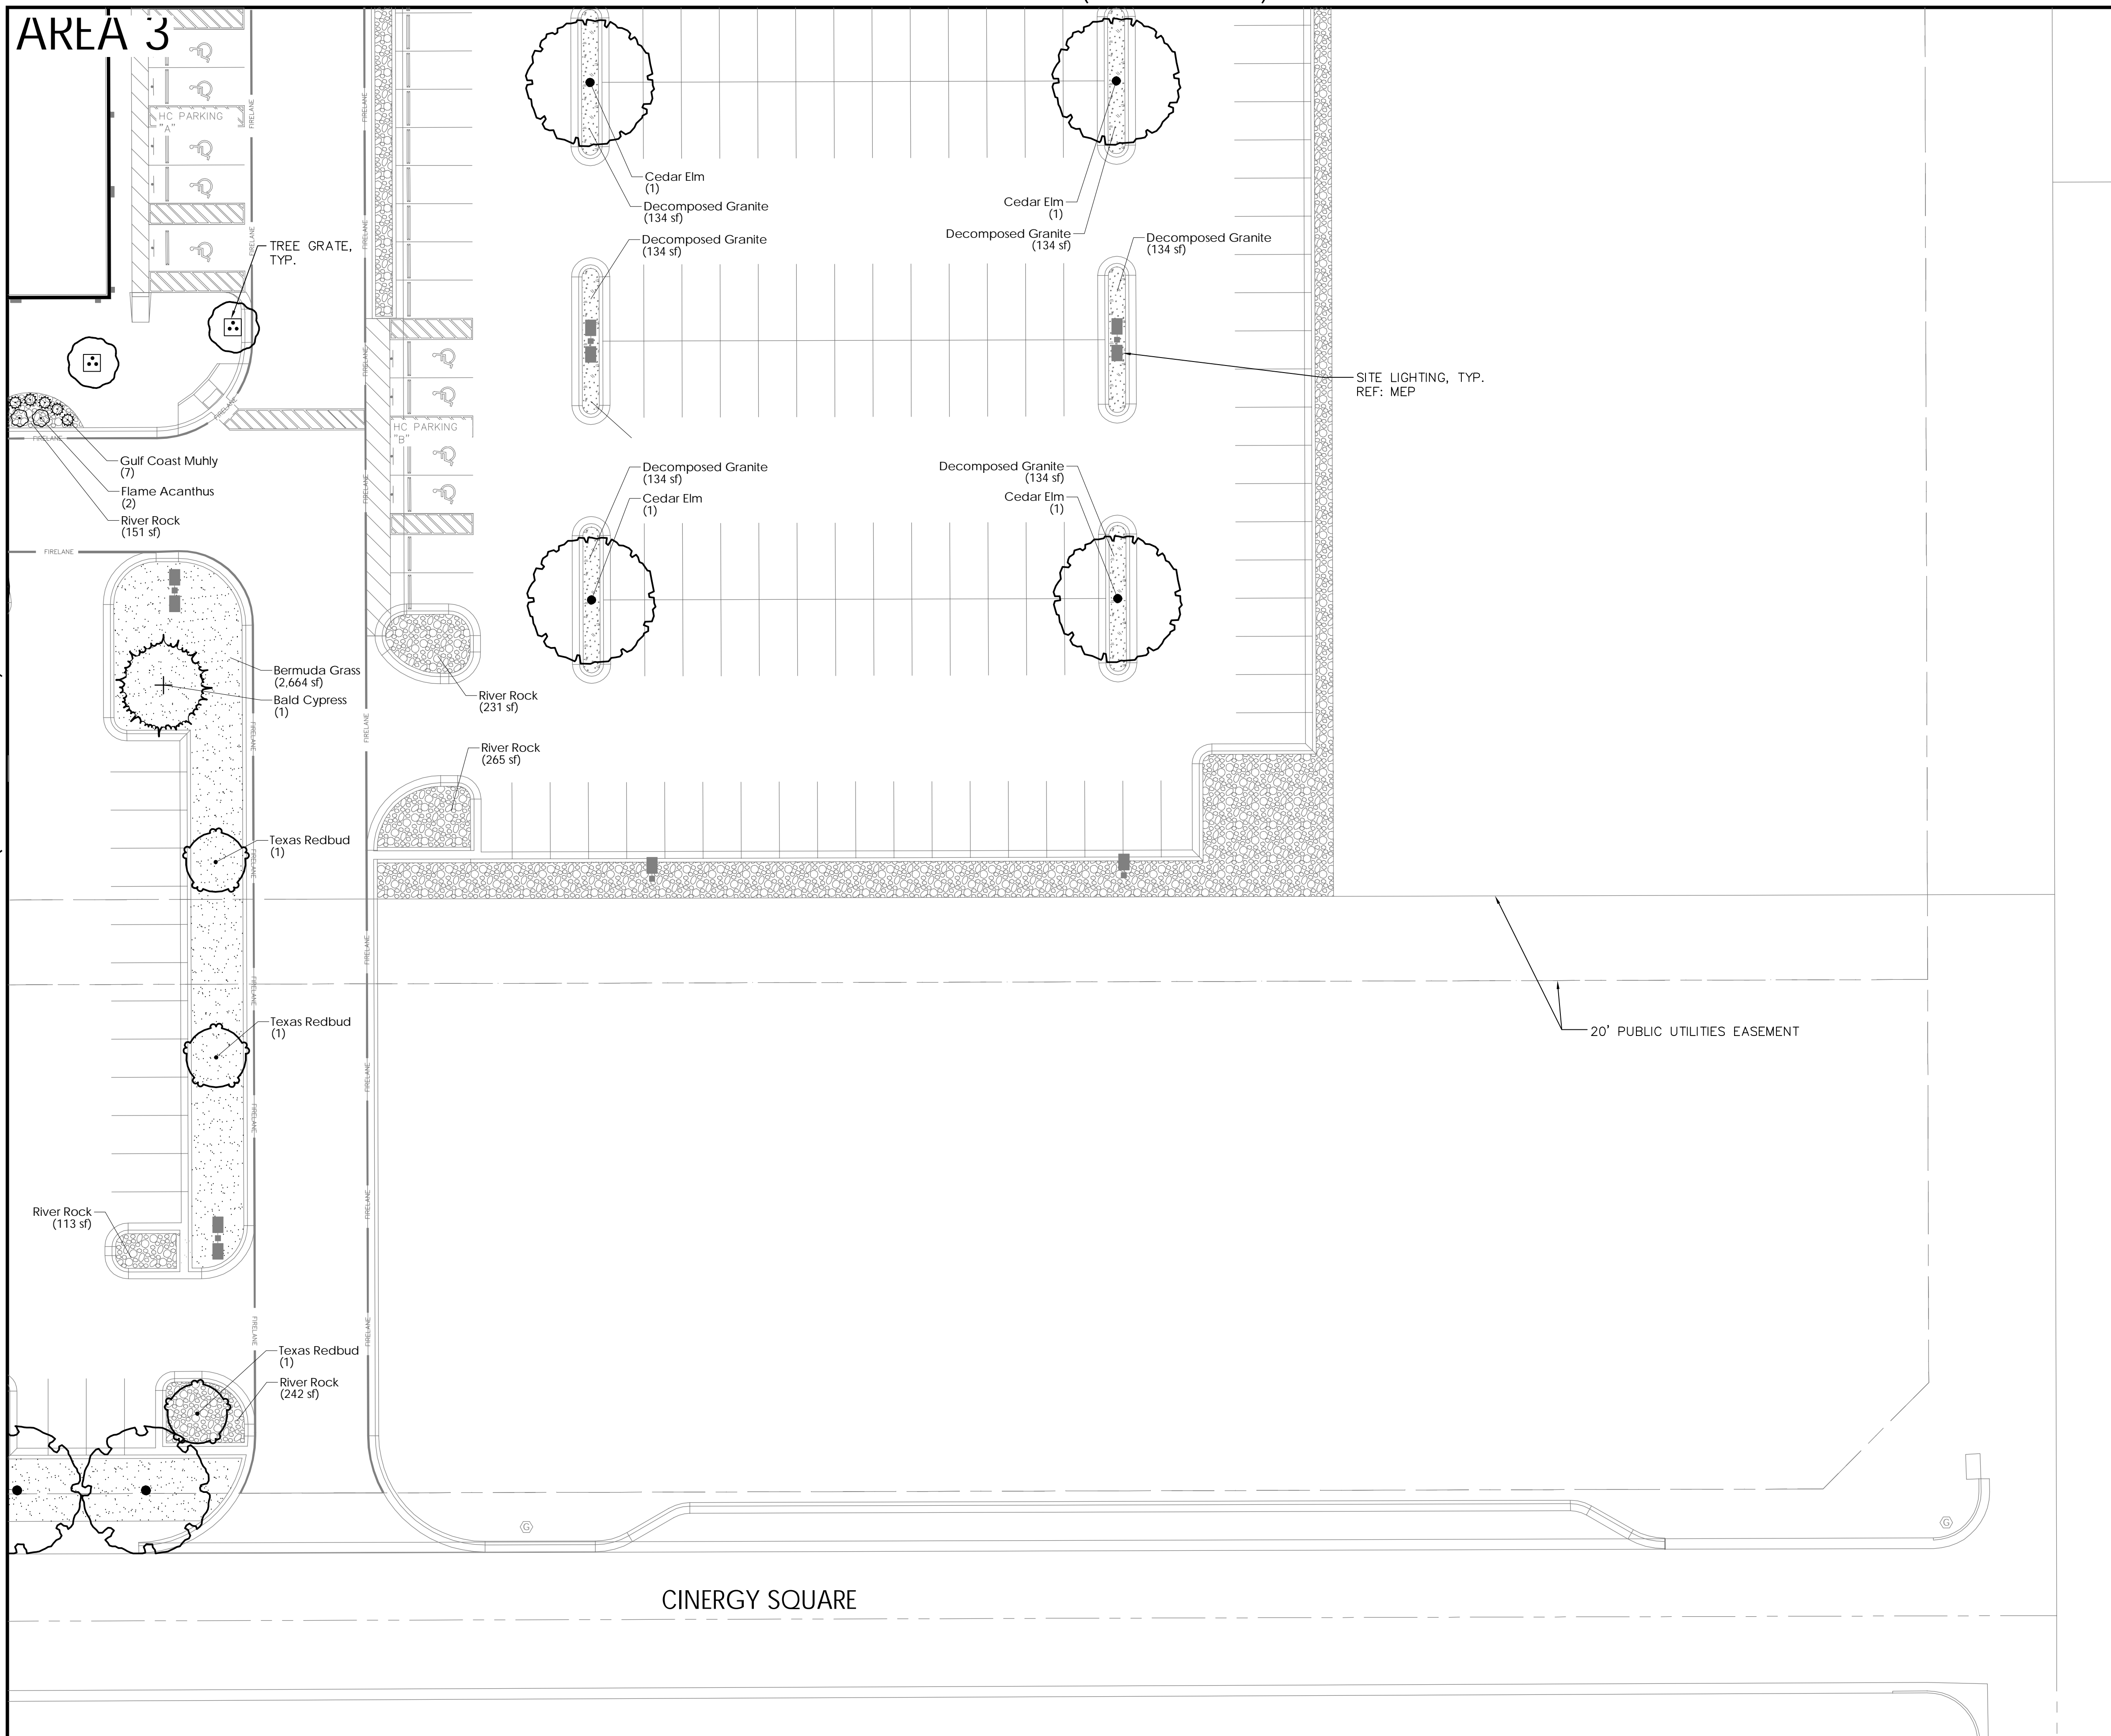

NOTE:
SEE SHEET L2.00 FOR PLANT
SCHEDULE AND DETAILS

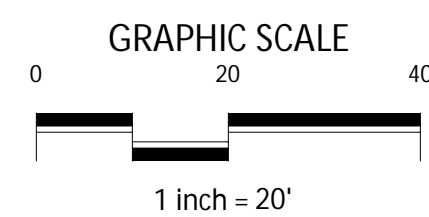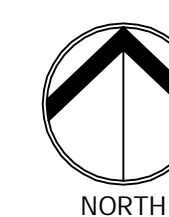


NO.	DATE	DESCRIPTION
1	5/18/2017	FOR BIDDING

PLANTING PLAN - 3



CINERGY CINEMAS
AMARILLO, TEXAS

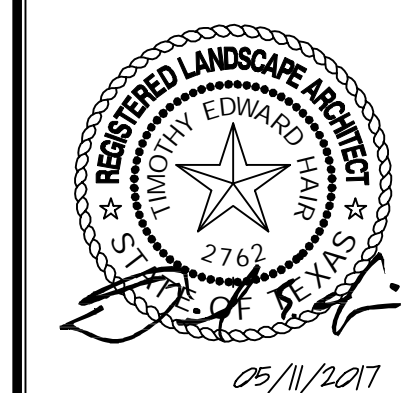

JOB NO:	B003373.001
DESIGNED BY:	TEH
DRAWN BY:	JEJ
CHECKED BY:	JEJ
DATE:	MAY 19, 2017

SHEET: L1.03

PLANTING: Landscape Planning
REVISED ON: Thursday, May 18, 2017
DRAWN BY: JEJ