




ARCHITECT  
5G Studio Collaborative, LLC.  
800 Jackson St., Suite 500  
Dallas, TX 75202  
Ian Mearns 214-646-1508

STRUCTURAL ENGINEER  
Hunt & Joiner, Inc.  
1120 Capitol of Texas Highway Suite 100  
Austin, TX 78746  
Collin Edwards 512-358-8788


MEP ENGINEER  
EnviroDesign  
900 Ranch Road 620 South, Suite C101-301  
Austin, TX 78734  
Sam Patton 512-693-9015

CIVIL ENGINEER  
Maverick Engineering  
1909 West Wall Street, Suite K  
Midland, TX 79701  
Andrew Nelson 432-282-0999

OWNER  
Cinergy Cinemas & Entertainment  
5720 LBJ Freeway, Suite 625  
Dallas, TX 75240  
Jeffrey Benson 469-804-7475

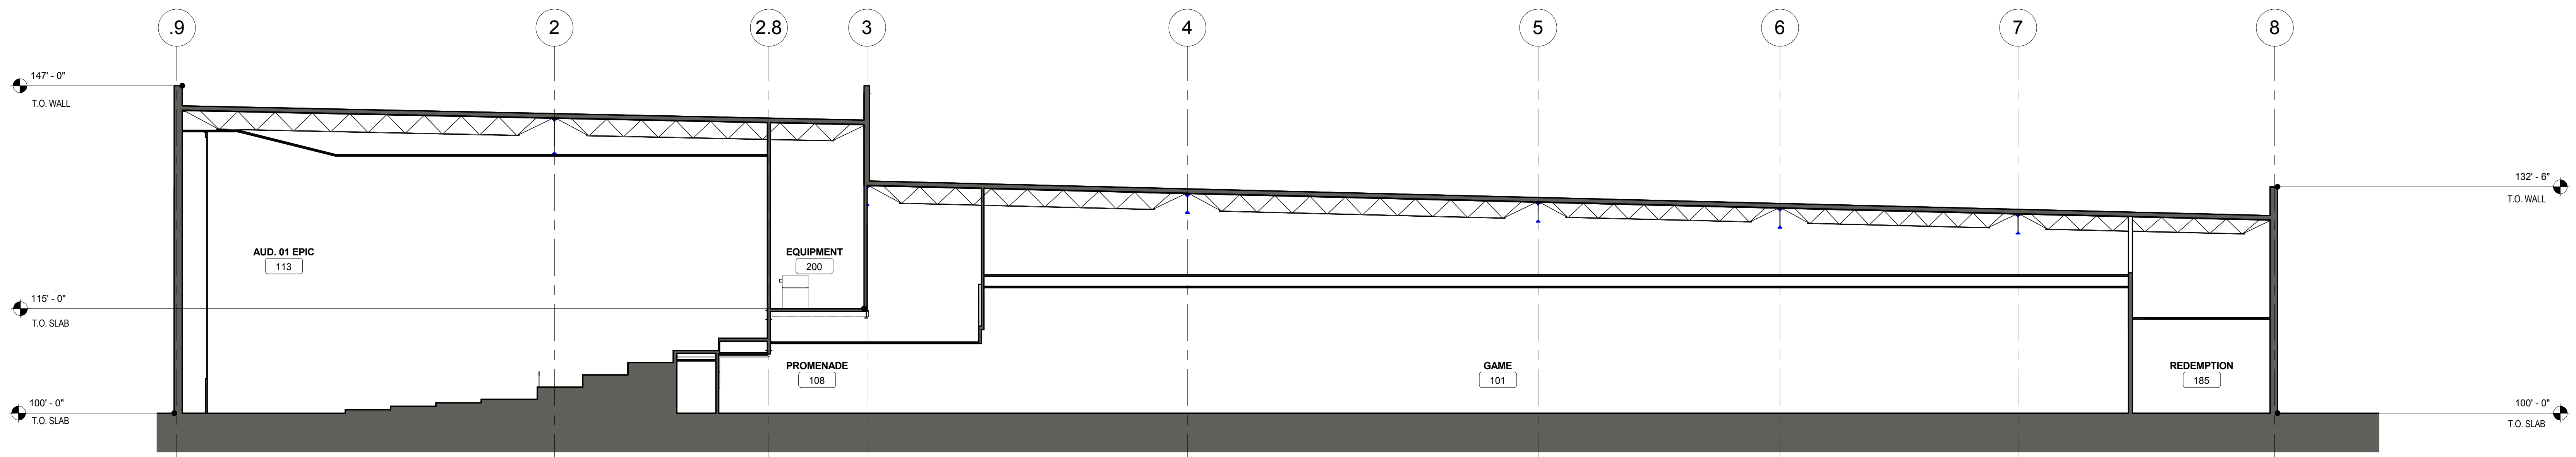

**3** BUILDING SECTION AT GRID S TO GRID T  
3/32" = 1'-0"

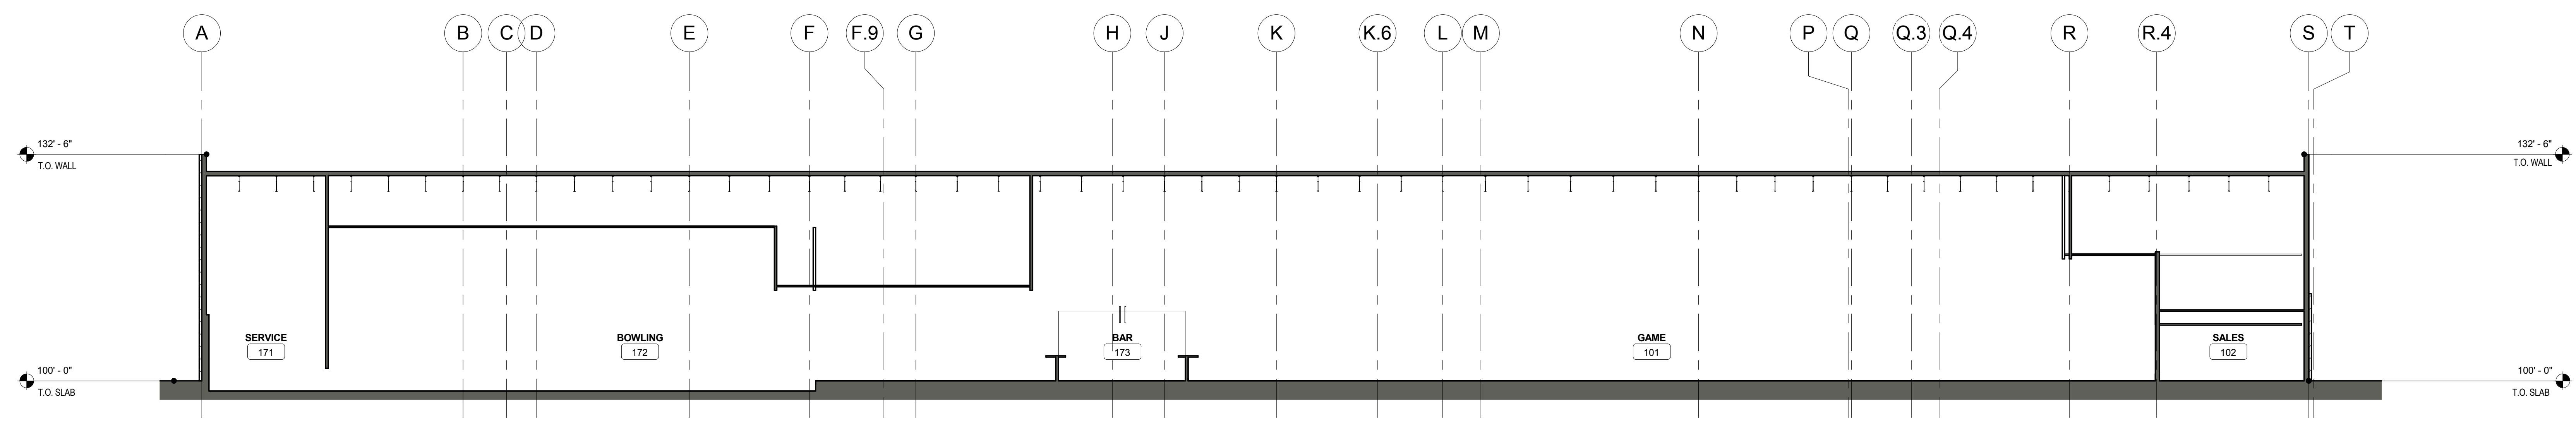

**1** BUILDING SECTION AT GRID 6 TO GRID 7  
3/32" = 1'-0"

REV.	DATE	ISSUE TITLE
	05.12.17	ISSUE FOR PERMIT
	05.24.17	ISSUE FOR BID



CINERGY AMARILLO

BUILDING SECTIONS

**A60.00**  
PROJECT NUMBER SHEET NUMBER

ARA007