


ARCHITECT
5G Studio Collaborative, LLC.
800 Jackson St., Suite 500
Dallas, TX 75202
(CONTACT)


STRUCTURAL ENGINEER
L.A. Fuess Partners
333 Lee Parkway, Suite 300
Dallas, TX 75219
(CONTACT)

MEP ENGINEER
Root Engineering Services
43 FM 3356
Van Alstyne, TX 75486
Adam Harris 903.375.3303

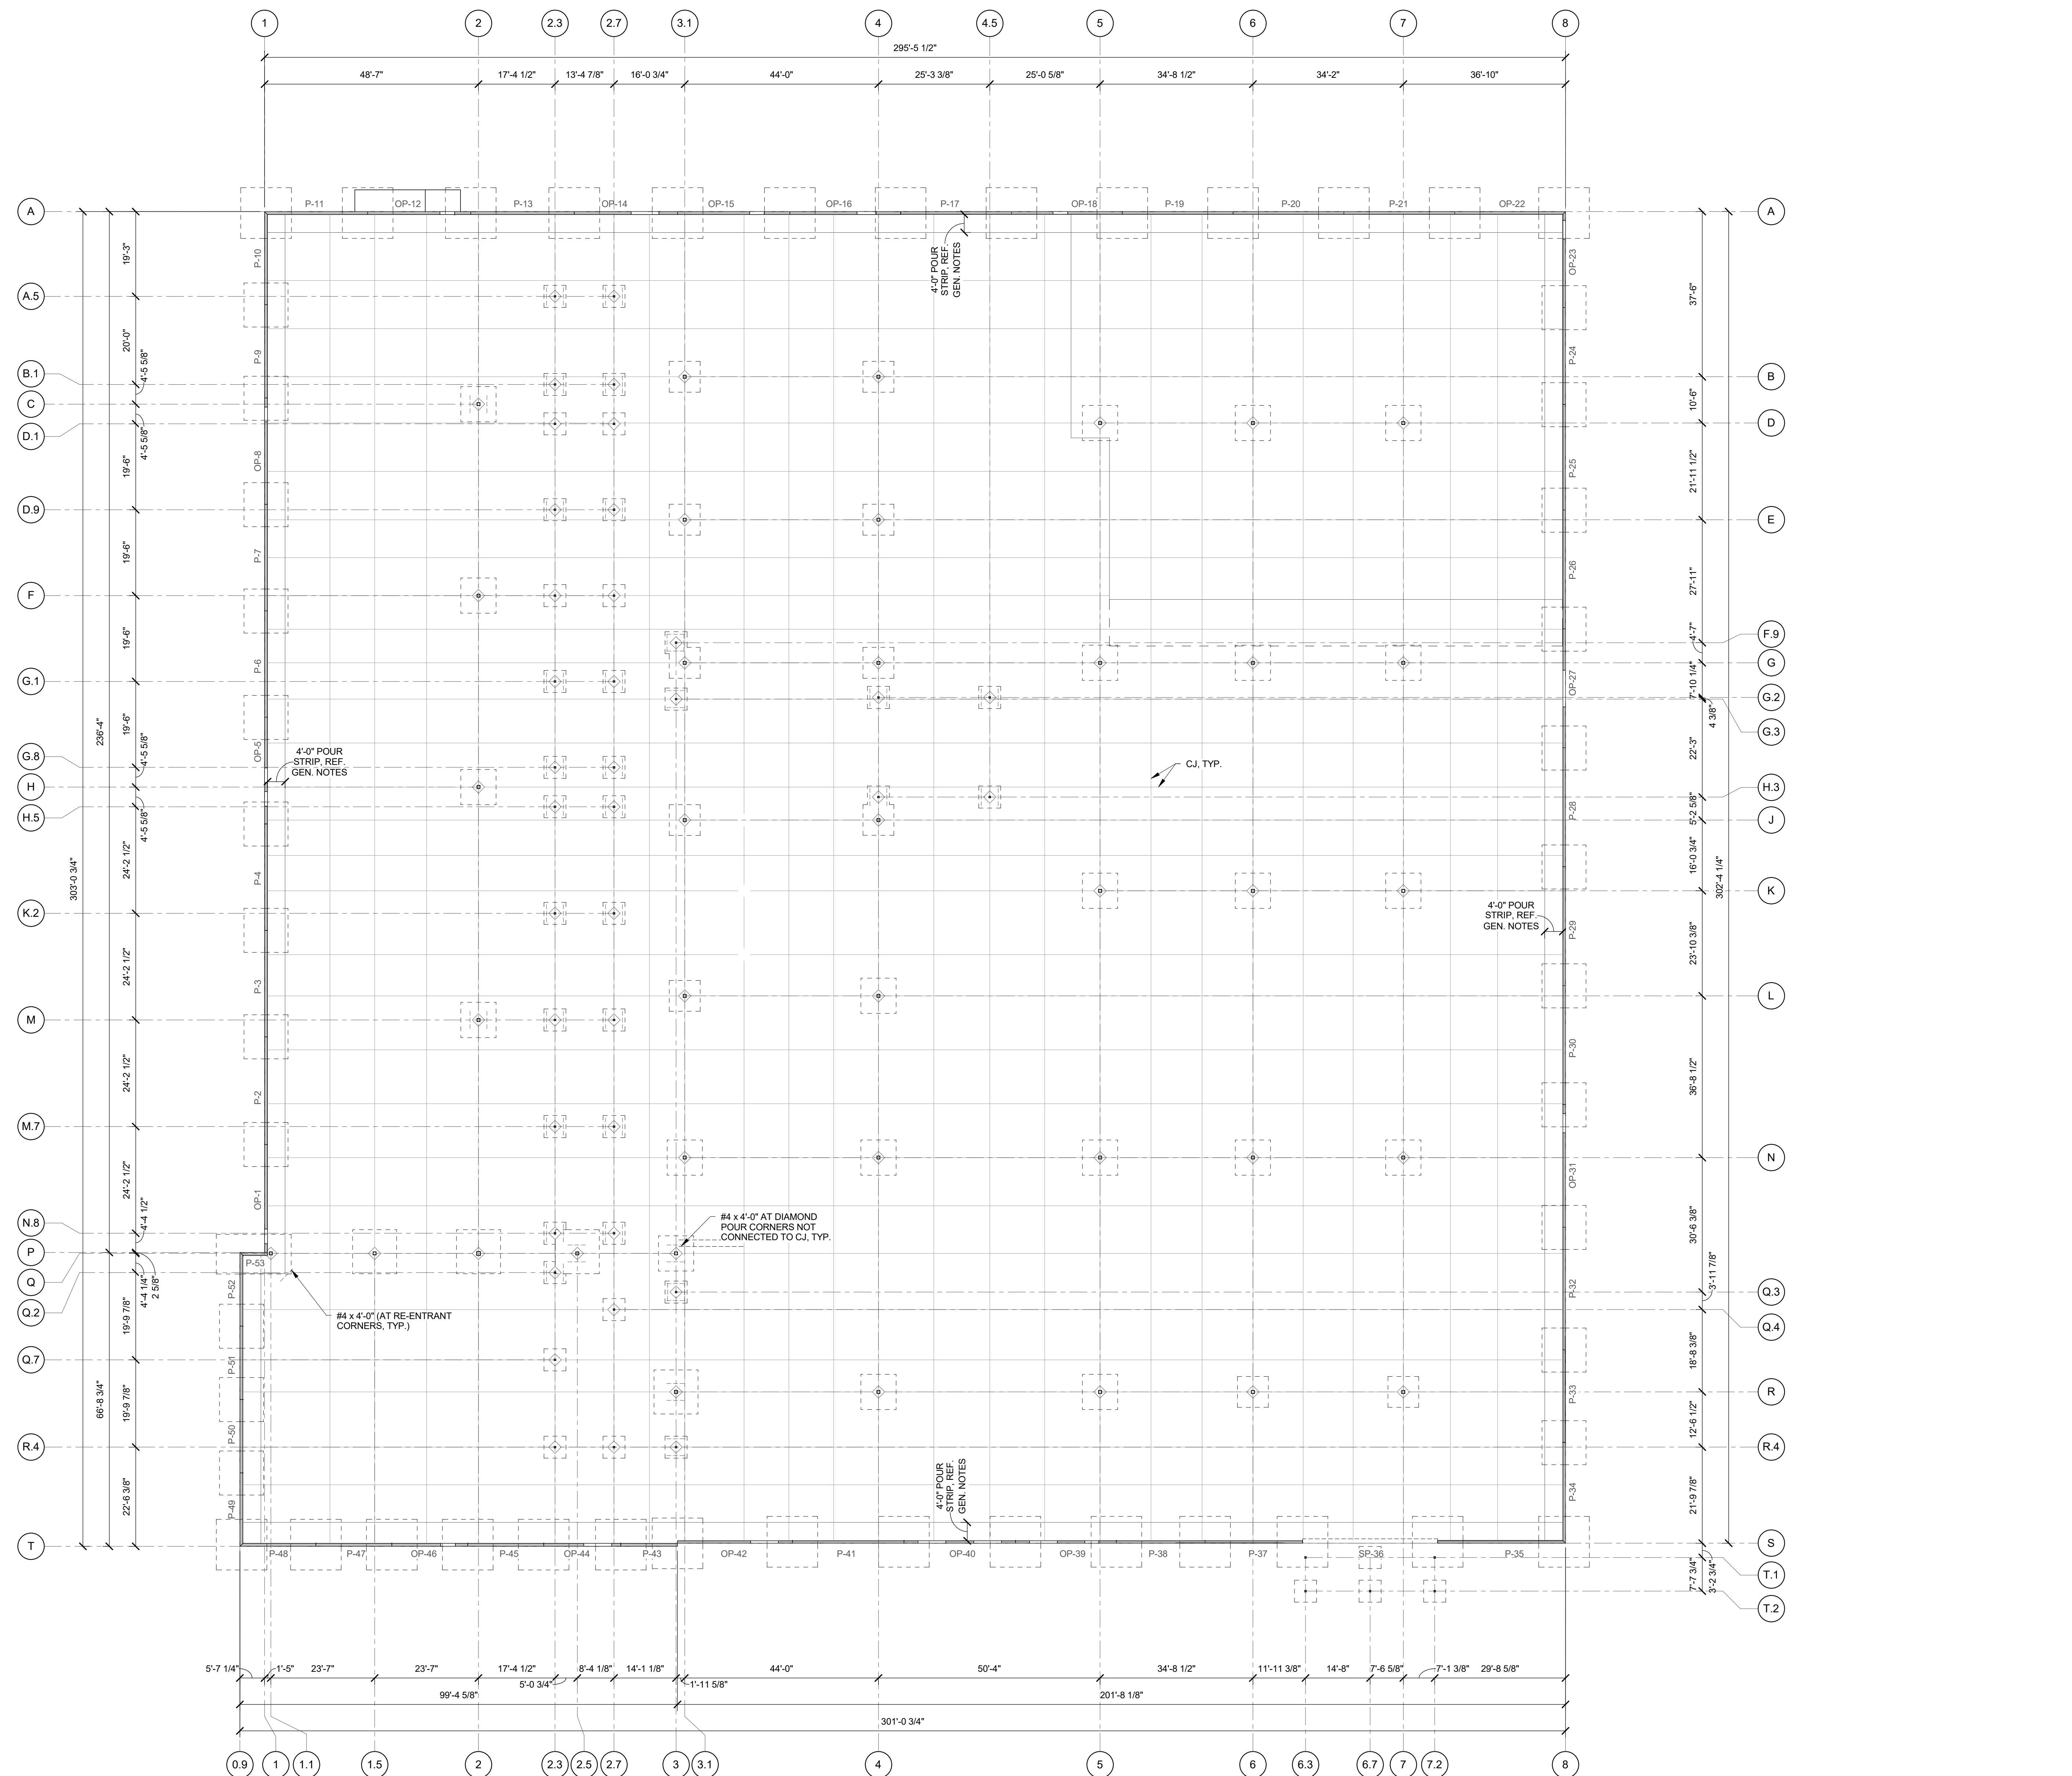

1 Control Joint Plan
1/16" = 1'-0"

05-24-2017

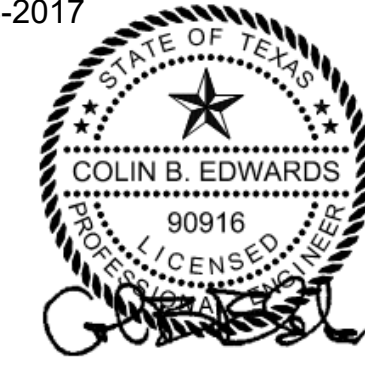

PROJECT NO: 15284 TX REG#0423
HUNT & JOINER, INC.
Consulting Structural Engineers

REV.	DATE	ISSUE TITLE
1	05-24-17	ISSUE FOR BID

INCOMPLETE DOCUMENTS ARE FOR INTERIM REVIEW ONLY. NOT FOR REGULATORY APPROVAL, PERMIT OR CONSTRUCTION

CINERY AMARILLO

CONTROL JOINT PLAN

XXXXX PROJECT NUMBER **S1.1** SHEET NUMBER