
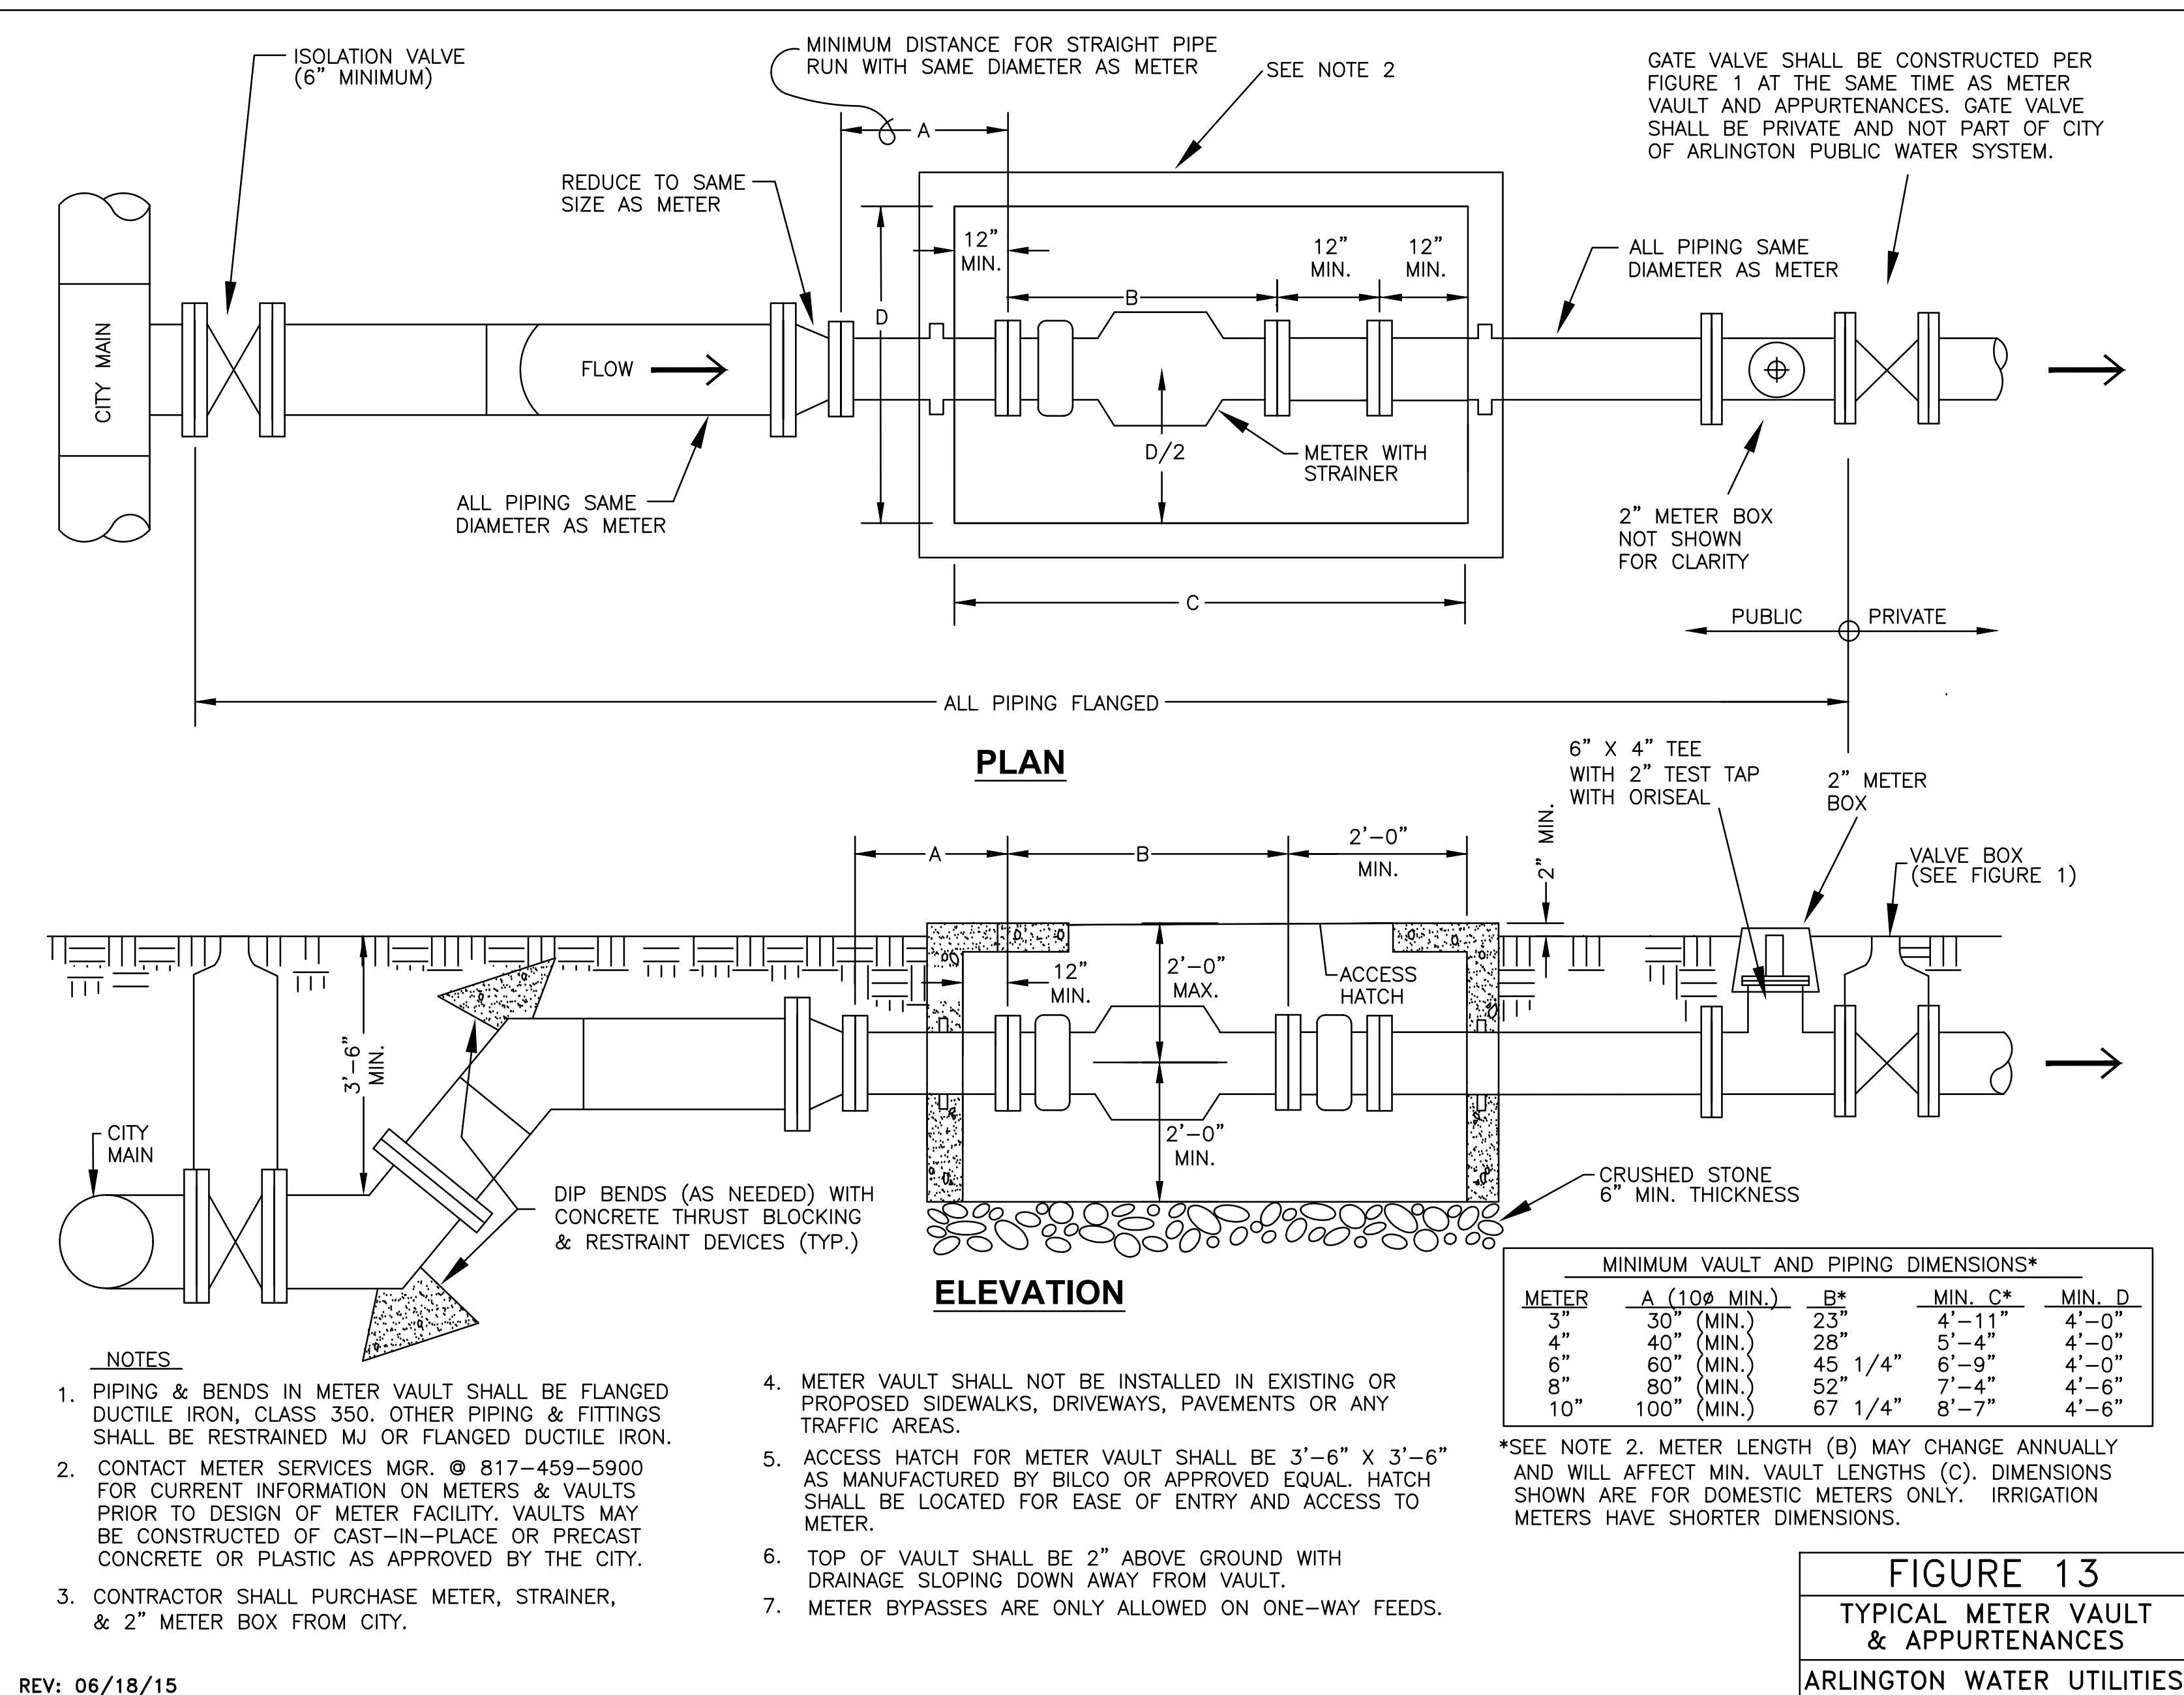


- Civil Engineer**
SCHRIKEL, ROLLINS
AND ASSOCIATES, INC.
1161 CORPORATE DRIVE WEST
SUITE 200
ARLINGTON, TEXAS 76006
P: 817.649.3216
- Mechanical, Electrical,
Plumbing Engineer**
MEP SYSTEMS
918 DRAGON STREET
DALLAS, TEXAS 75207
P: 214.915.0929
- Structural Engineer**
2948 N. STEMMONS FREEWAY
DALLAS, TEXAS 75247
P: 214.637.8299
- Kitchen Consultant**
PROFITABLE FOOD FACILITIES
14028 Donart Drive
POWAY, CALIFORNIA 92064
P: 658.748.7333
- A/E Consultant**
ACHIEVE AV, INC.
730 Ward Dr
CEDAR HILL, TEXAS 75104
P: 214.884.5951

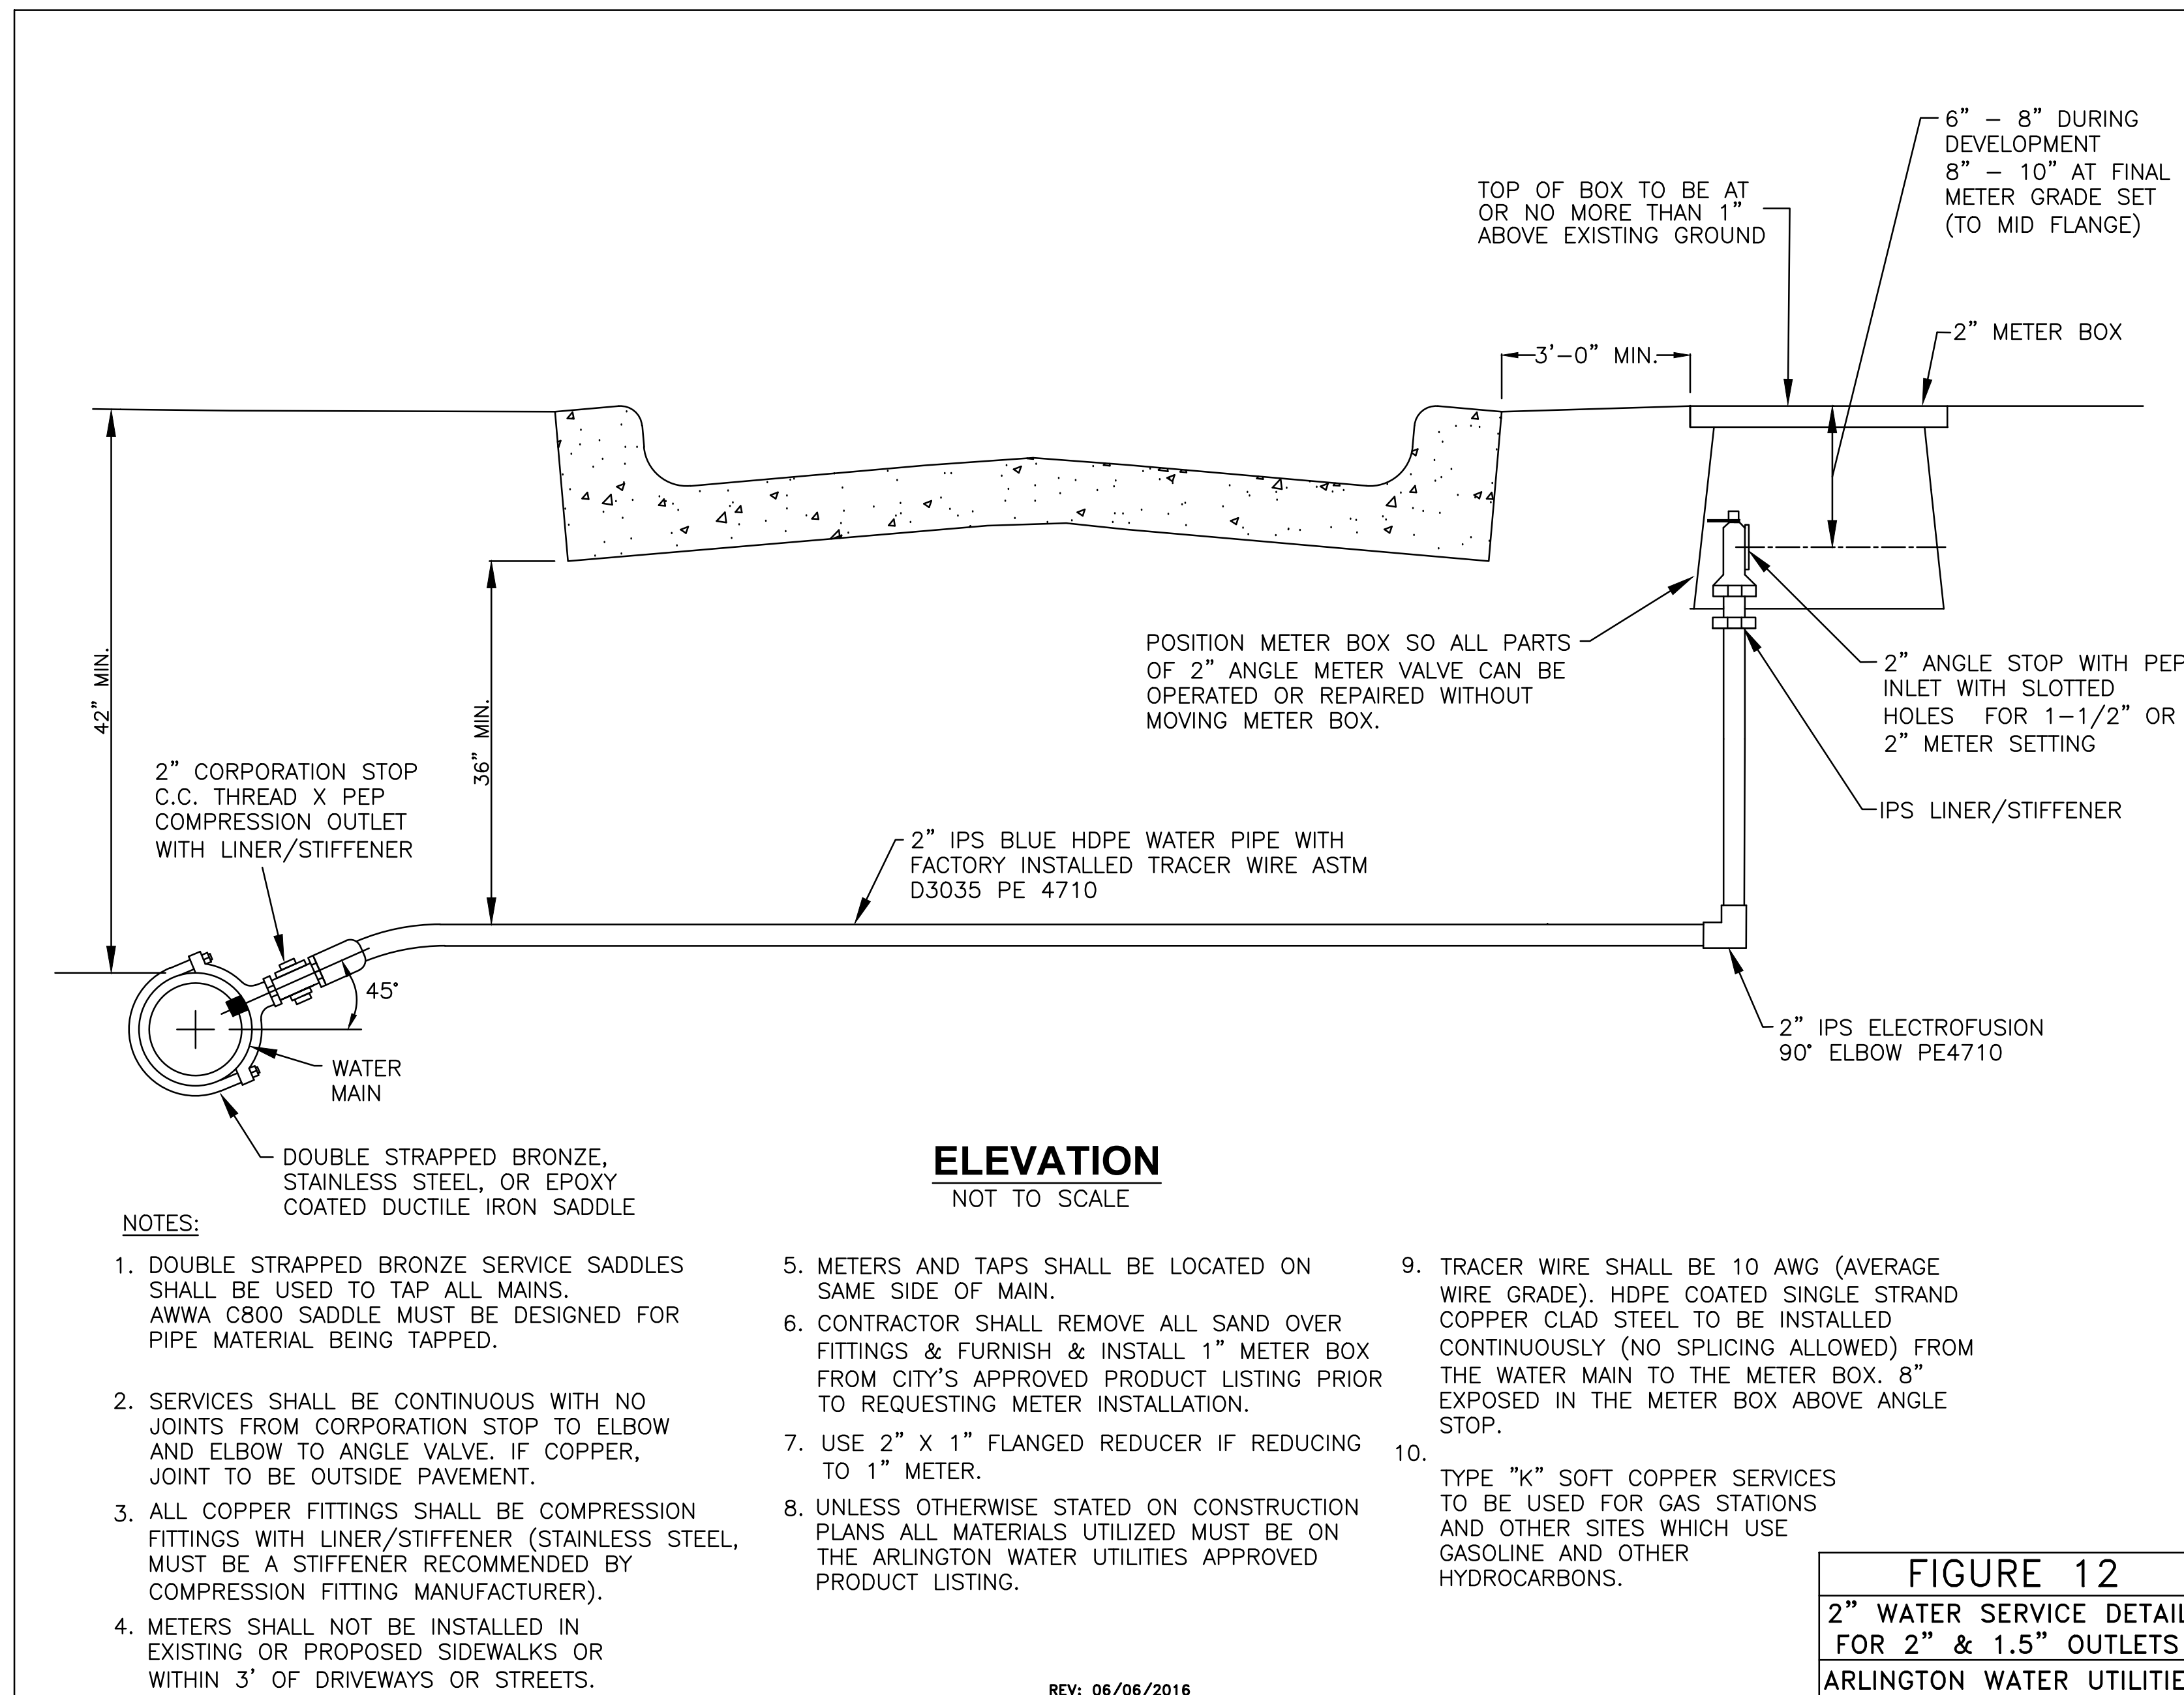

No.	Date
Revisions	
Project No.	21538.00
Drawn	-CH
	-XT
	-MW
	-HP
Checked	-MDS
Approved	
Key:	

CONSTRUCTION DOCUMENTS

Title:
WATER DETAILS

Drawing No.
C4.03

Issue Date
OCTOBER 25, 2017

© COPYRIGHT REES ASSOCIATES, INC. 2017