


EXTERIOR WINDOW ELEVATIONS - STOREFRONT GLAZING: 1" INSULATED

SCALE: 1/4" = 1'-0"


NOTE: DETAILS TAGGED IN THE 200 SERIES APPEAR ON SHEET A-311.
DETAILS TAGGED IN THE 400 SERIES APPEAR ON SHEET A-511.
DETAILS TAGGED IN THE 500 SERIES APPEAR ON SHEET A-521.

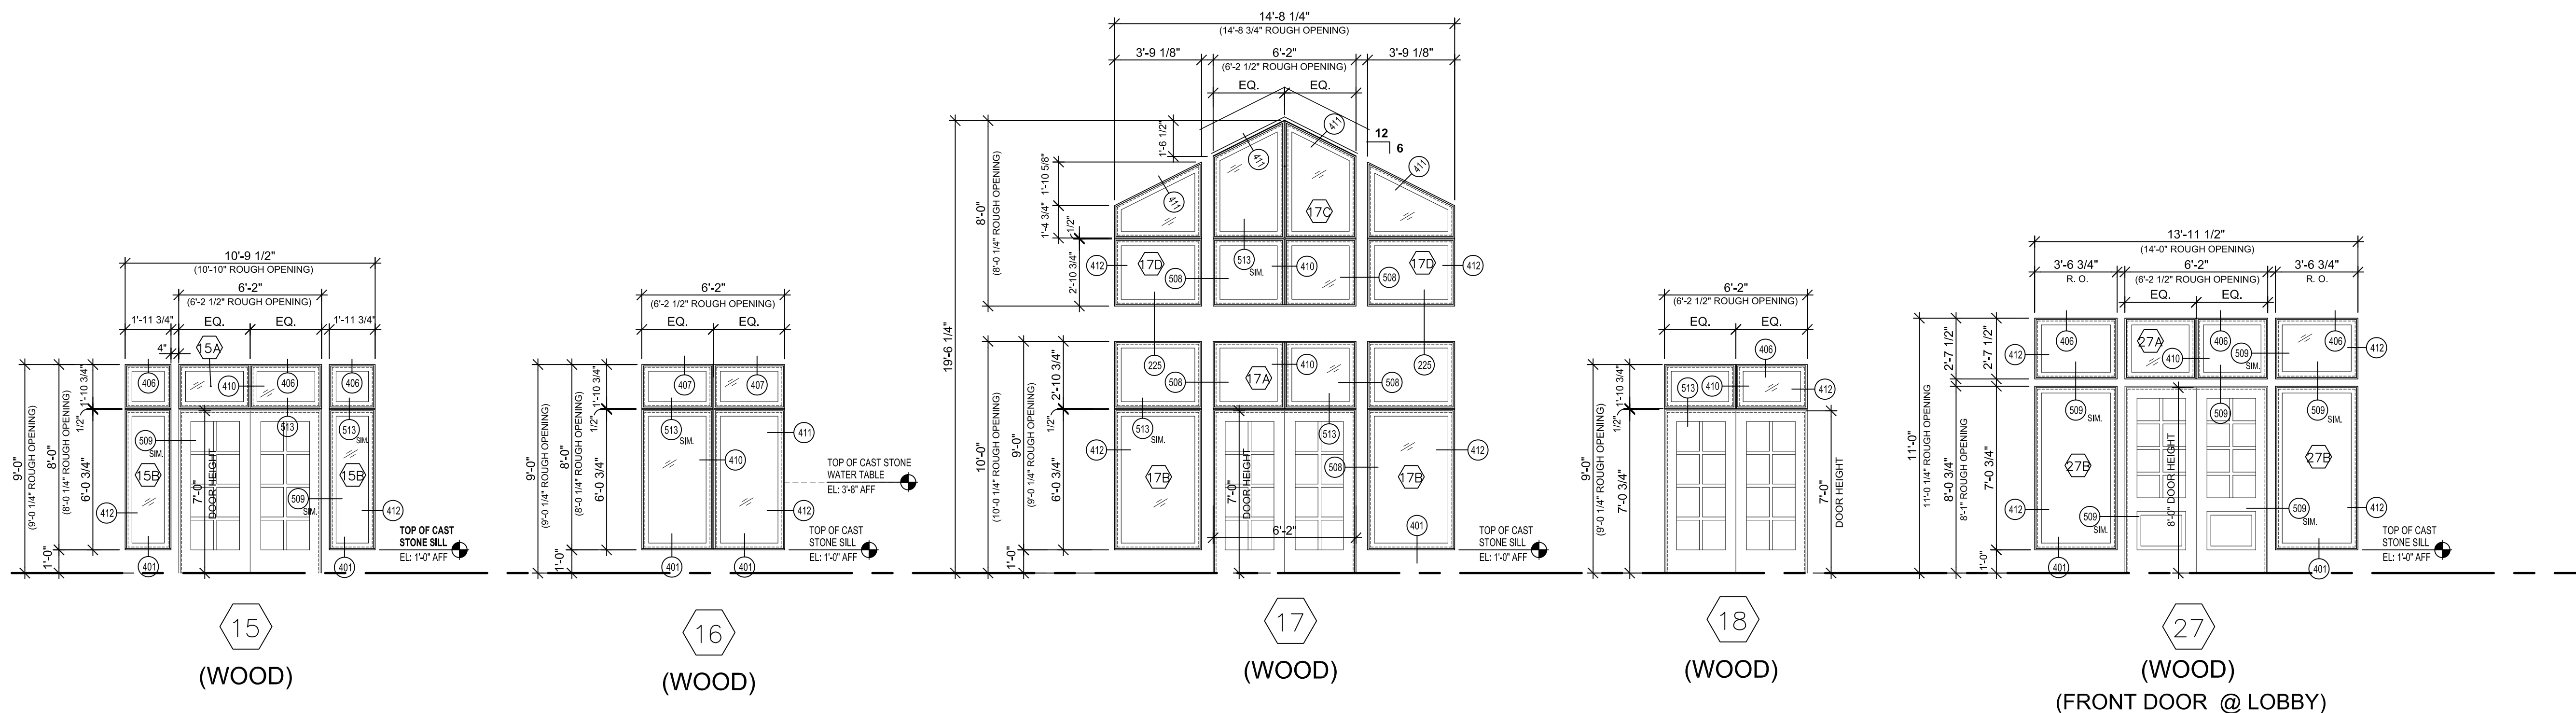

EXTERIOR WINDOW ELEVATIONS - WOOD GLAZING: 1" INSULATED

SCALE: 1/4" = 1'-0"

NOTE: DETAILS TAGGED IN THE 200 SERIES APPEAR ON SHEET A-311.
DETAILS TAGGED IN THE 400 SERIES APPEAR ON SHEET A-511.
DETAILS TAGGED IN THE 500 SERIES APPEAR ON SHEET A-521.

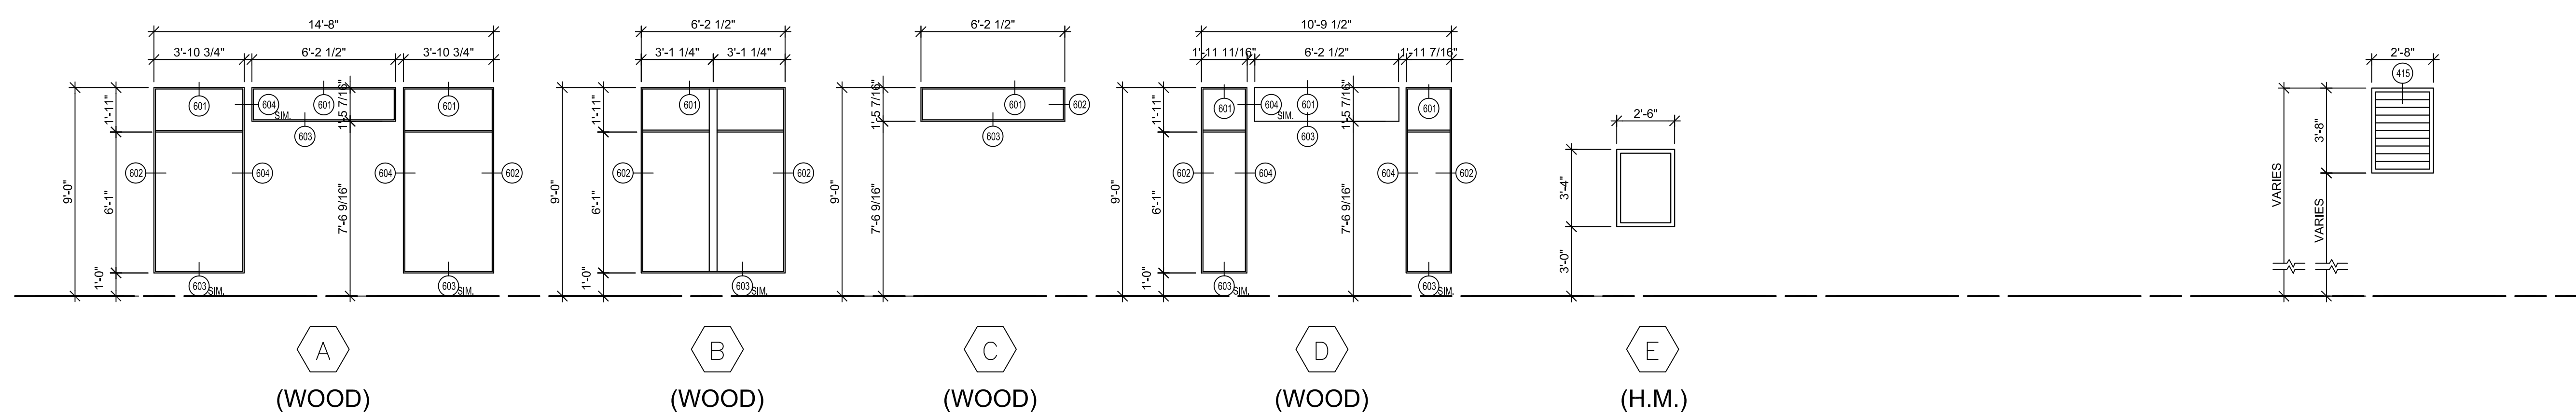

BORROWED LIGHT ELEVATIONS GLAZING: 1/4" CLEAR TEMPERED

SCALE: 1/4" = 1'-0"

EXTERIOR LOUVER ELEVATION

SCALE: 1/4" = 1'-0"

NOTE: DETAILS TAGGED IN THE 500 SERIES APPEAR ON SHEET A-521
DETAILS TAGGED IN THE 600 SERIES APPEAR ON SHEET A-521

Civil Engineer

SCHICKEL ROLLINS AND ASSOCIATES, INC.
1161 CORPORATE DRIVE WEST
SUITE 200
ARLINGTON, TEXAS 76006
P: 817.649.3216

Mechanical, Electrical, Plumbing Engineer

MEP SYSTEMS
918 DRAGON STREET
DALLAS, TEXAS 75207
P: 214.915.0929

Structural Engineer

RONALD A. ROBERTS ASSOCIATES, INC.
2948 N. STEMMONS FREEWAY
DALLAS, TEXAS 75247
P: 214.637.6299

Kitchen Consultant

PROFITABLE FOOD FACILITIES
14025 DONATI DRIVE
POWAY, CALIFORNIA 92064
P: 858.748.7333

A/V Consultant

ACHIEVE AV, INC.
730 WIND DR
CEDAR HILL, TEXAS 75104
P: 214.884.5951



CHESTER W. DITTO GOLF COURSE CLUBHOUSE

CITY OF ARLINGTON

801 BROWN BLVD - ARLINGTON, TX 76011

No.	Date

Revisions

Project No. 21538.00

Drawn - KLH

Checked - DIMM

Approved - KL

Approved - KJM

Architect

Engineer

Key:

CONSTRUCTION DOCUMENTS

Title:

WINDOW ELEVATIONS

Drawing No.

A-501

Issue Date

OCTOBER 25, 2017

© COPYRIGHT REES ASSOCIATES, INC. 2017