


THIS DOCUMENT IS RELEASED ON 12-1-17 FOR THE PURPOSE OF BIDDING ONLY UNDER THE AUTHORITY OF BRYAN WADE GREEN, P.E. 74453. IT IS NOT TO BE USED FOR CONSTRUCTION OR FABRICATION PURPOSES.

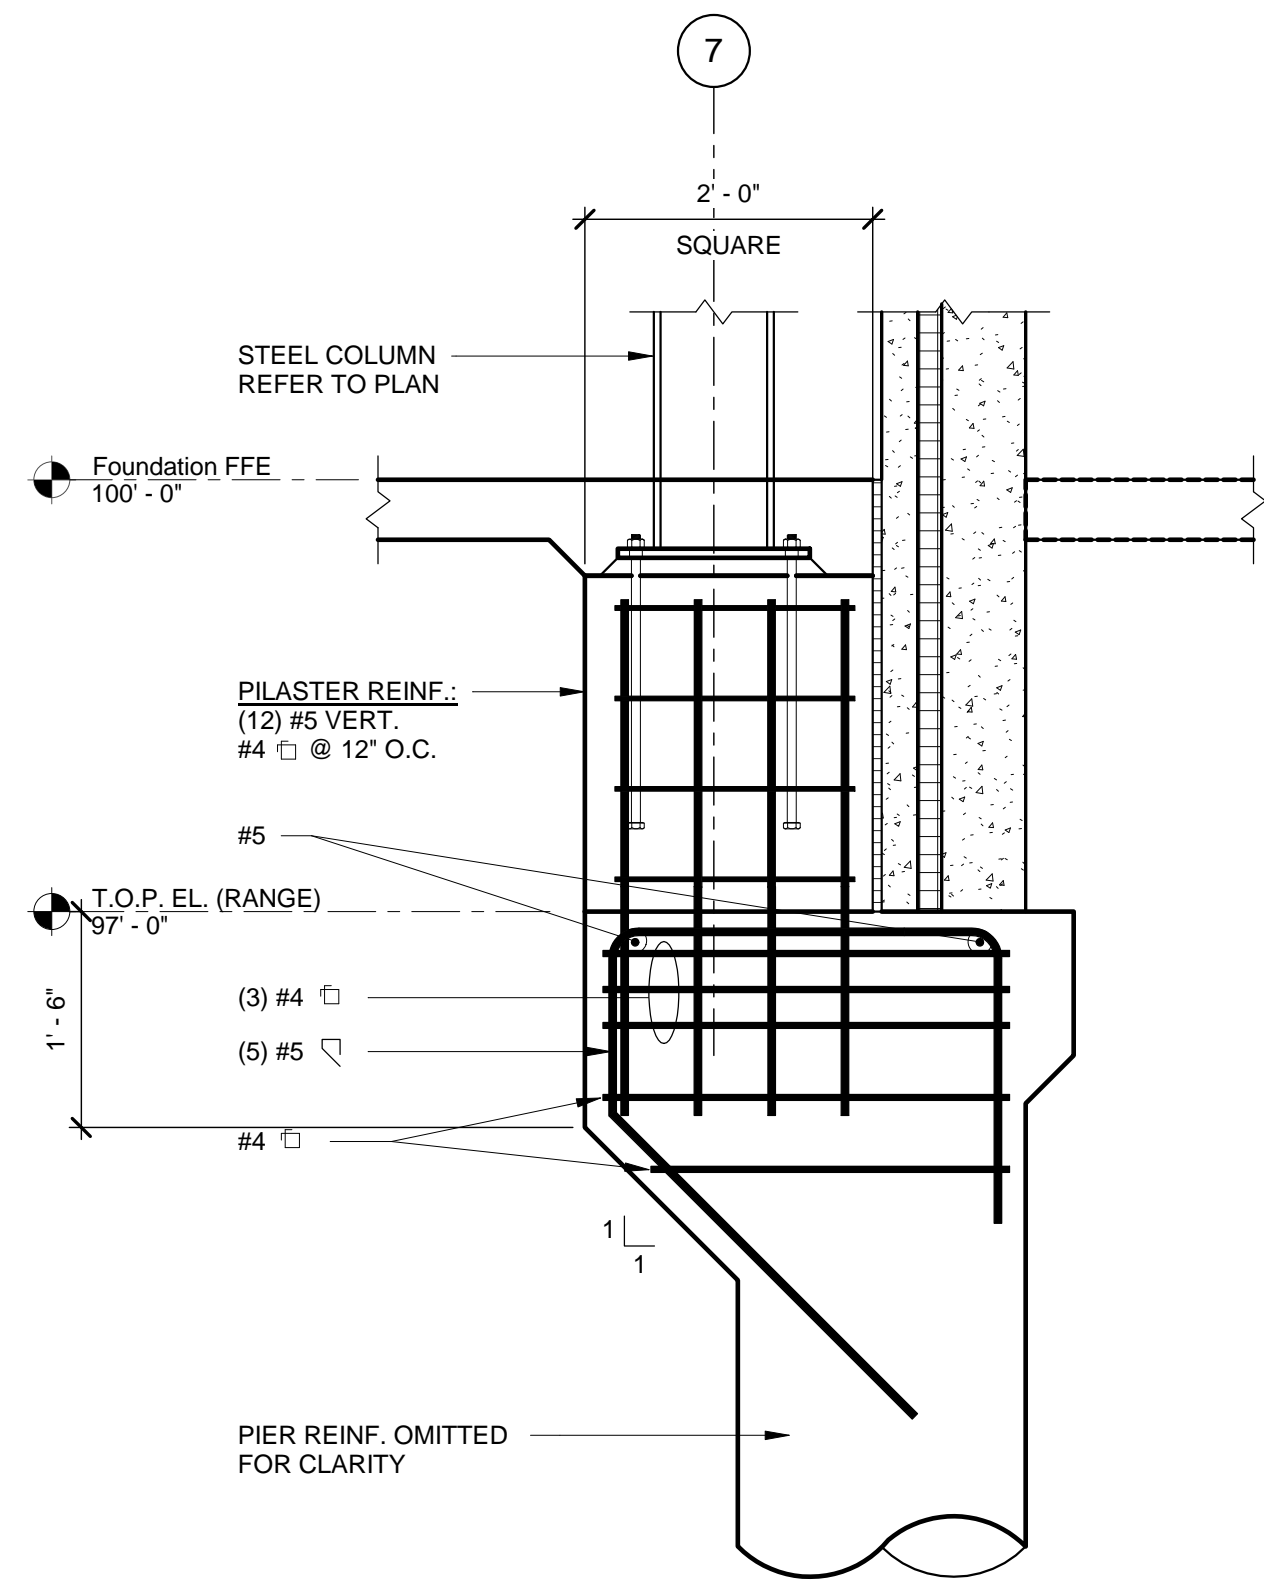

1 SECTION

3/4" = 1'-0" FLARED PIER AT COLUMN AND PANEL

Revision Schedule

Rev. #	Revision Description	Revision Date

FWN&A
 Frank W. Neal & Assoc., Inc.
 1016 W. Broadway Ave. Fort Worth, TX 76104
 Texas firm reg. no. F-600296 817-332-1944 fwna-eng.com

TEXAS GUN EXPERIENCE
 GRAPEVINE, TX

217.130.03
 DECEMBER 1, 2017

FOUNDATION DETAILS

S1.6