


THIS DOCUMENT IS RELEASED ON 12-1-17 FOR THE PURPOSE OF BIDDING ONLY UNDER THE AUTHORITY OF BRYAN WADE GREEN, P.E. 74453. IT IS NOT TO BE USED FOR CONSTRUCTION OR FABRICATION PURPOSES.

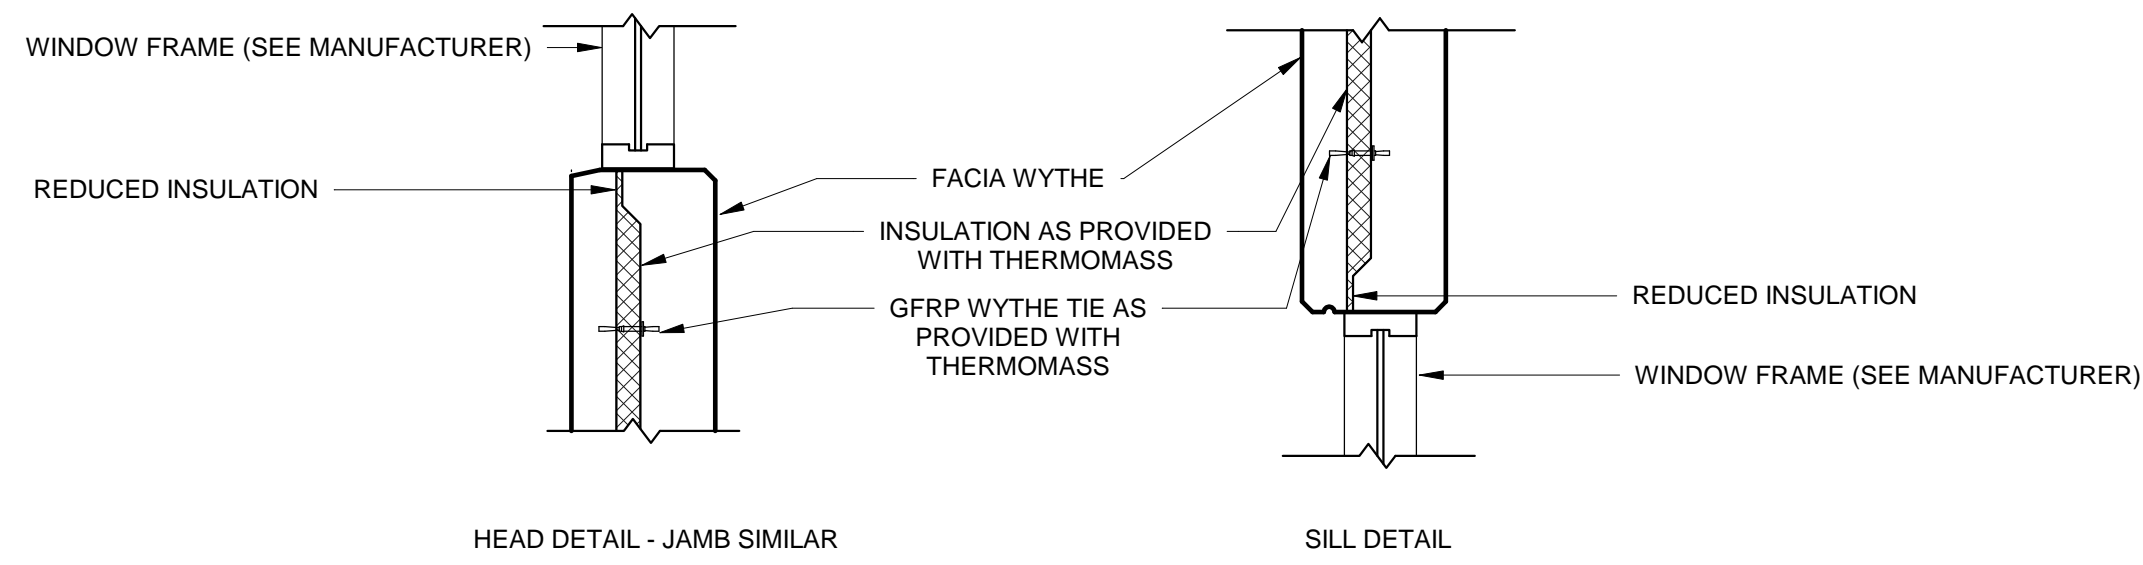

# 1 | DETAIL

3/4" = 1'-0" PRECAST CONCRETE DETAILS

Revision Schedule		
Rev. #	Revision Description	Revision Date

**FWN&A**  
 Frank W. Neal & Assoc., Inc.  
 1016 W. Broadway Ave. Fort Worth, TX 76104  
 Texas firm reg. no. F-600296 817-332-1944 fwna-eng.com

**TEXAS GUN EXPERIENCE**  
 GRAPEVINE, TX

217.130.03  
 DECEMBER 1, 2017

PRECAST CONCRETE DETAILS

**S4.2**