



THIS DOCUMENT IS RELEASED ON 12-1-17 FOR THE PURPOSE OF BIDDING ONLY UNDER THE AUTHORITY OF BRYAN WADE GREEN, P.E. 74453. IT IS NOT TO BE USED FOR CONSTRUCTION OR FABRICATION PURPOSES.

Revision Schedule		
Rev. #	Revision Description	Revision Date

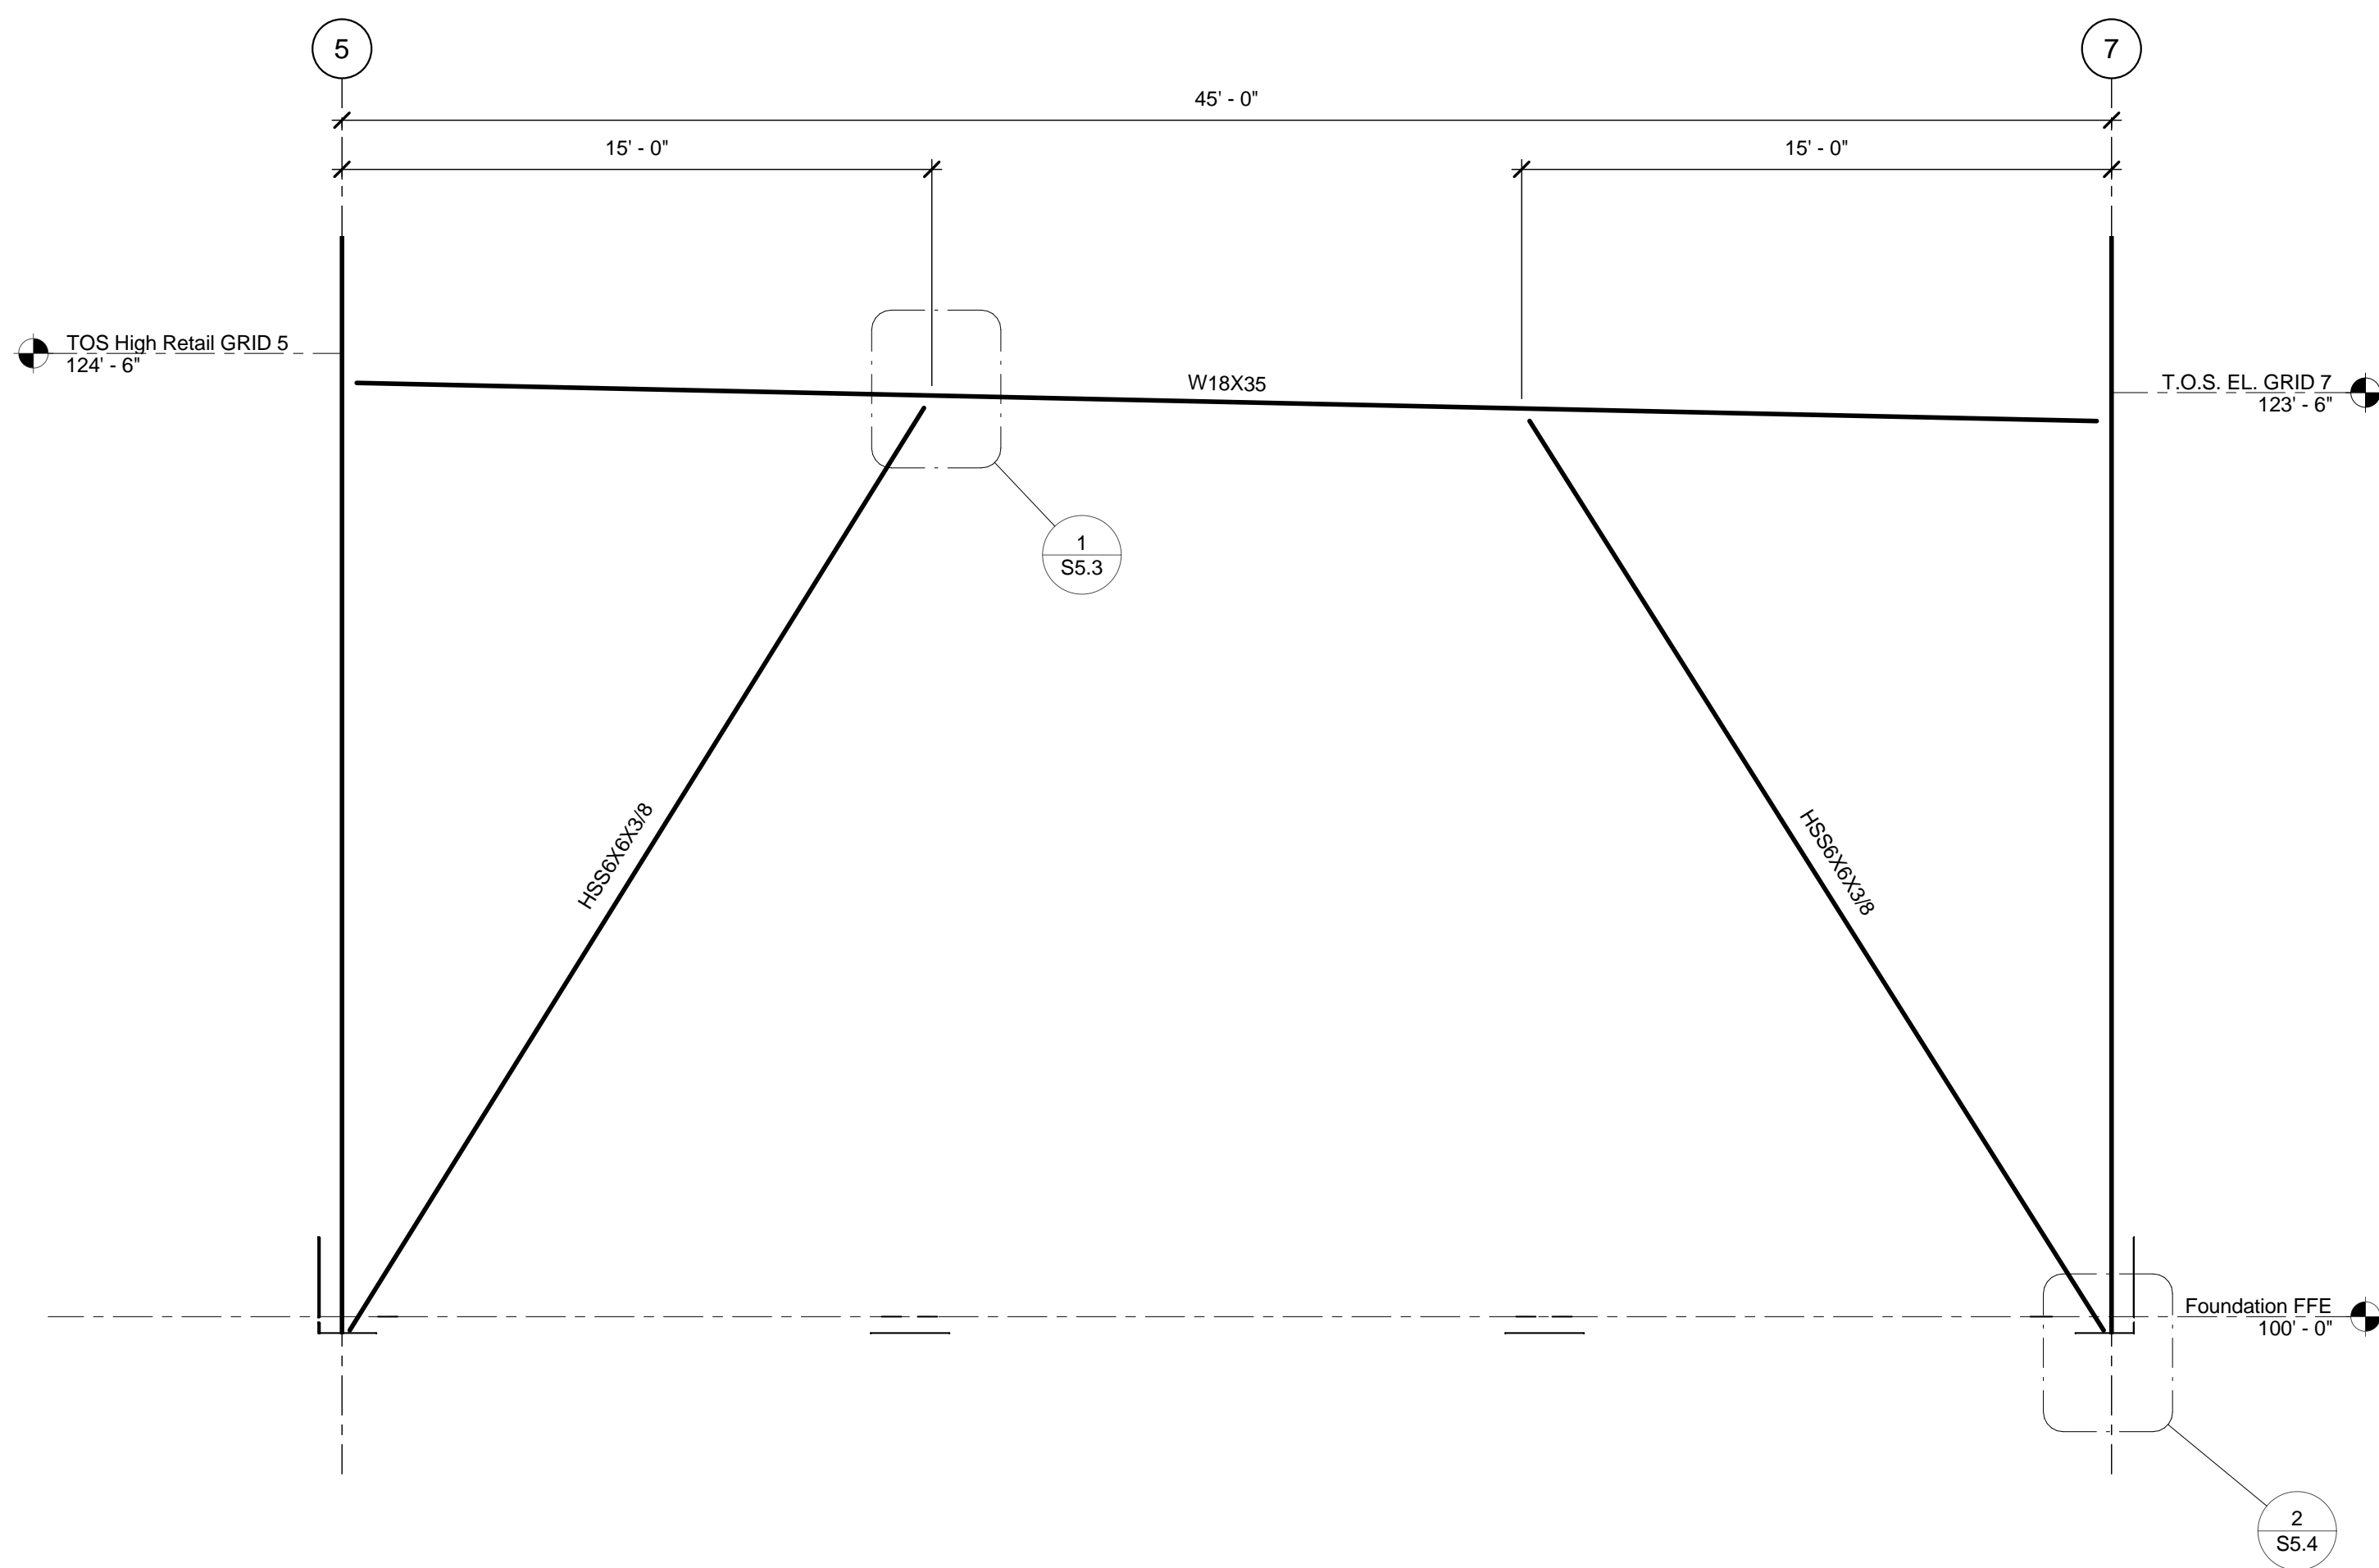


1 BRACE ELEVATION

1/4" = 1'-0" FRAME-7

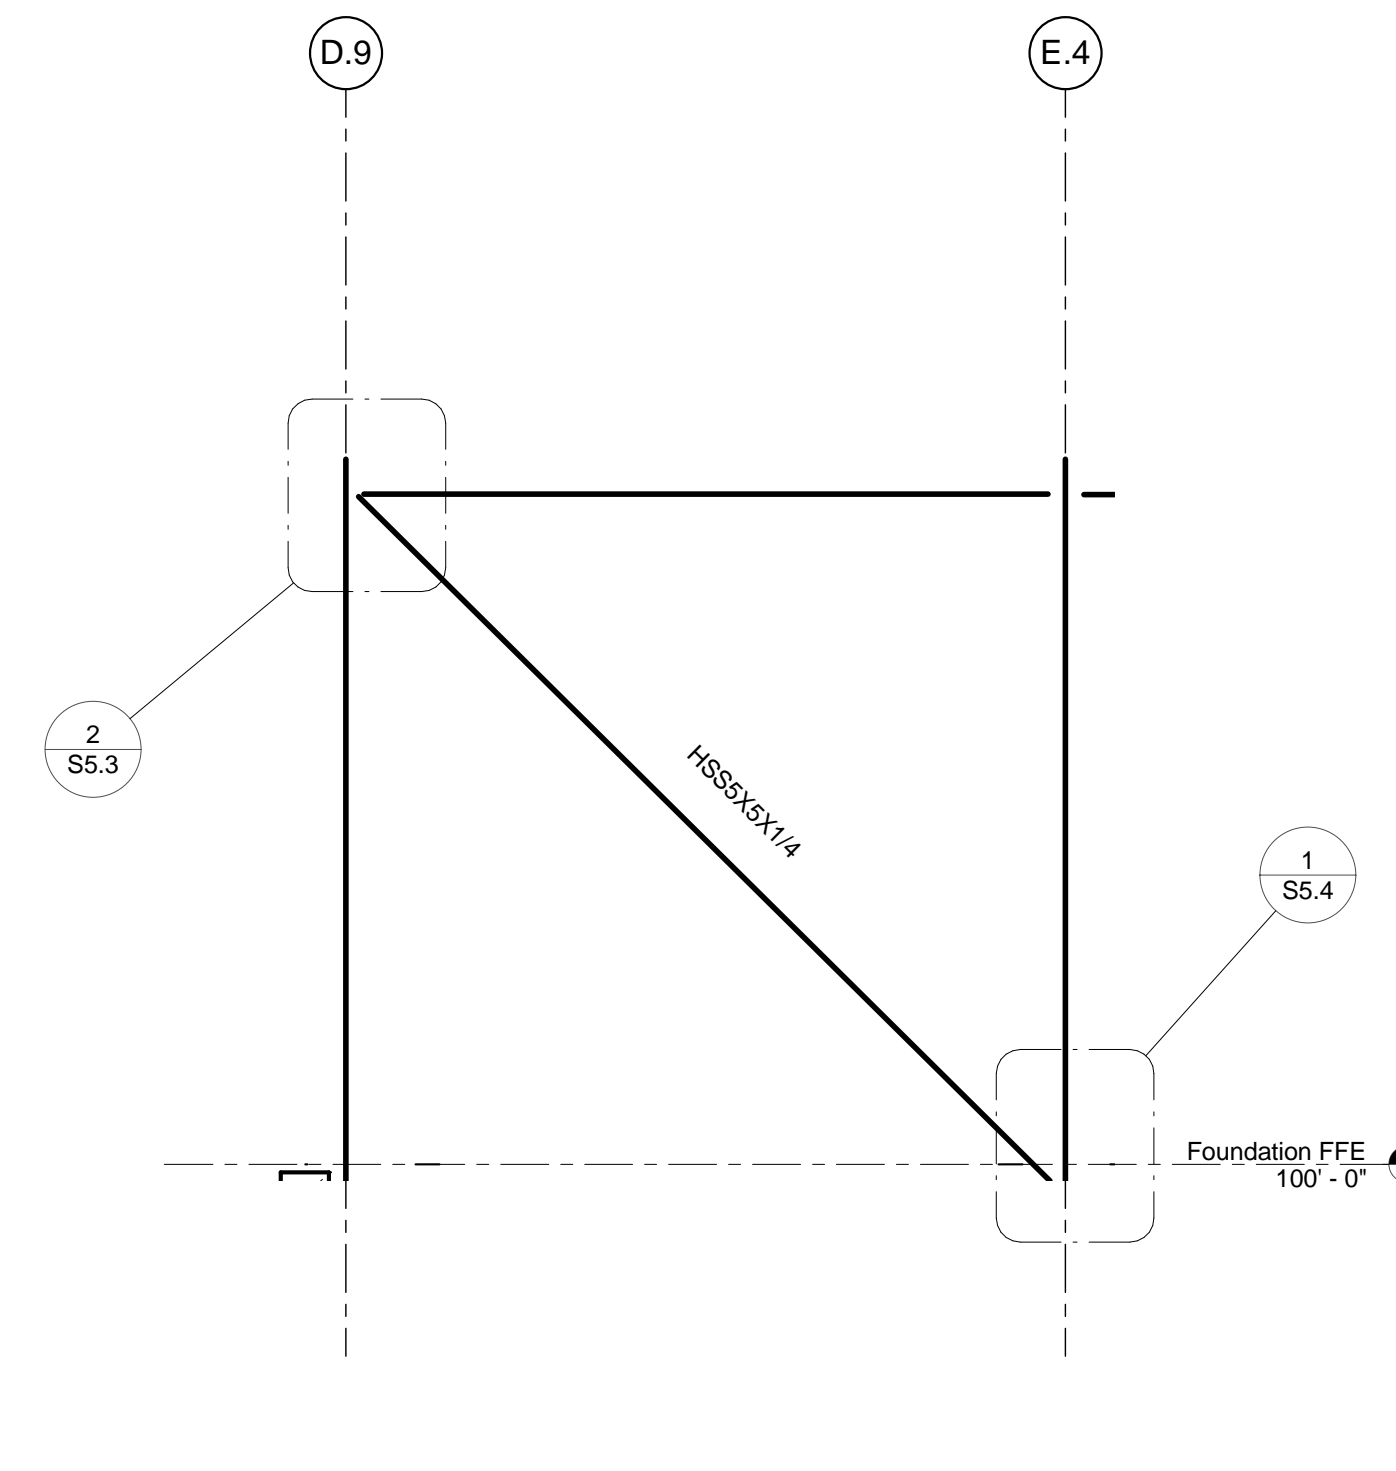


2 BRACE ELEVATION

1/4" = 1'-0" FRAME-8

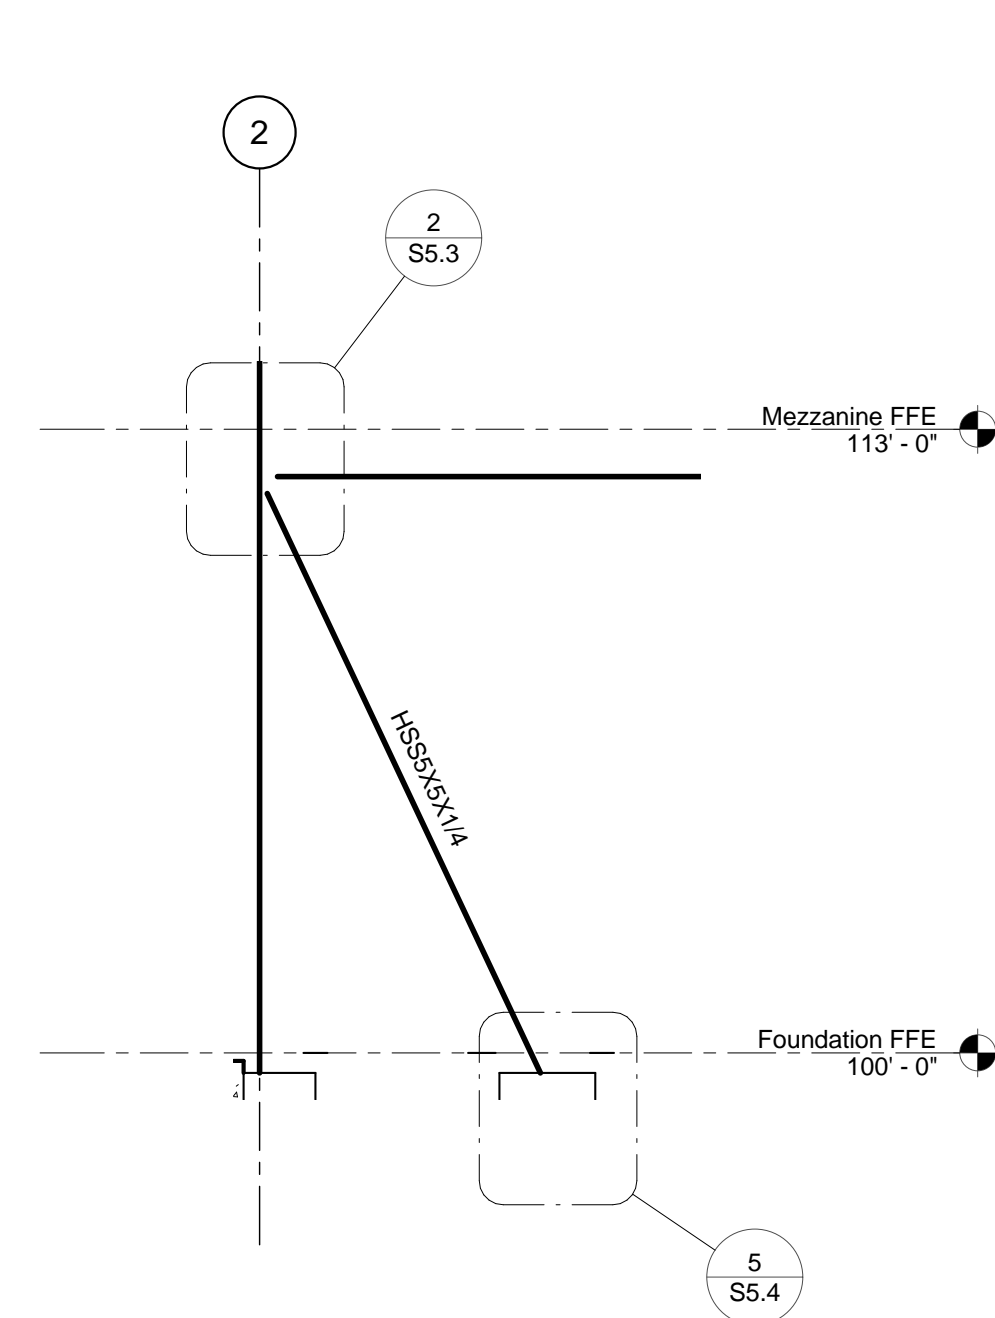


3 BRACE ELEVATION

1/4" = 1'-0" FRAME-9

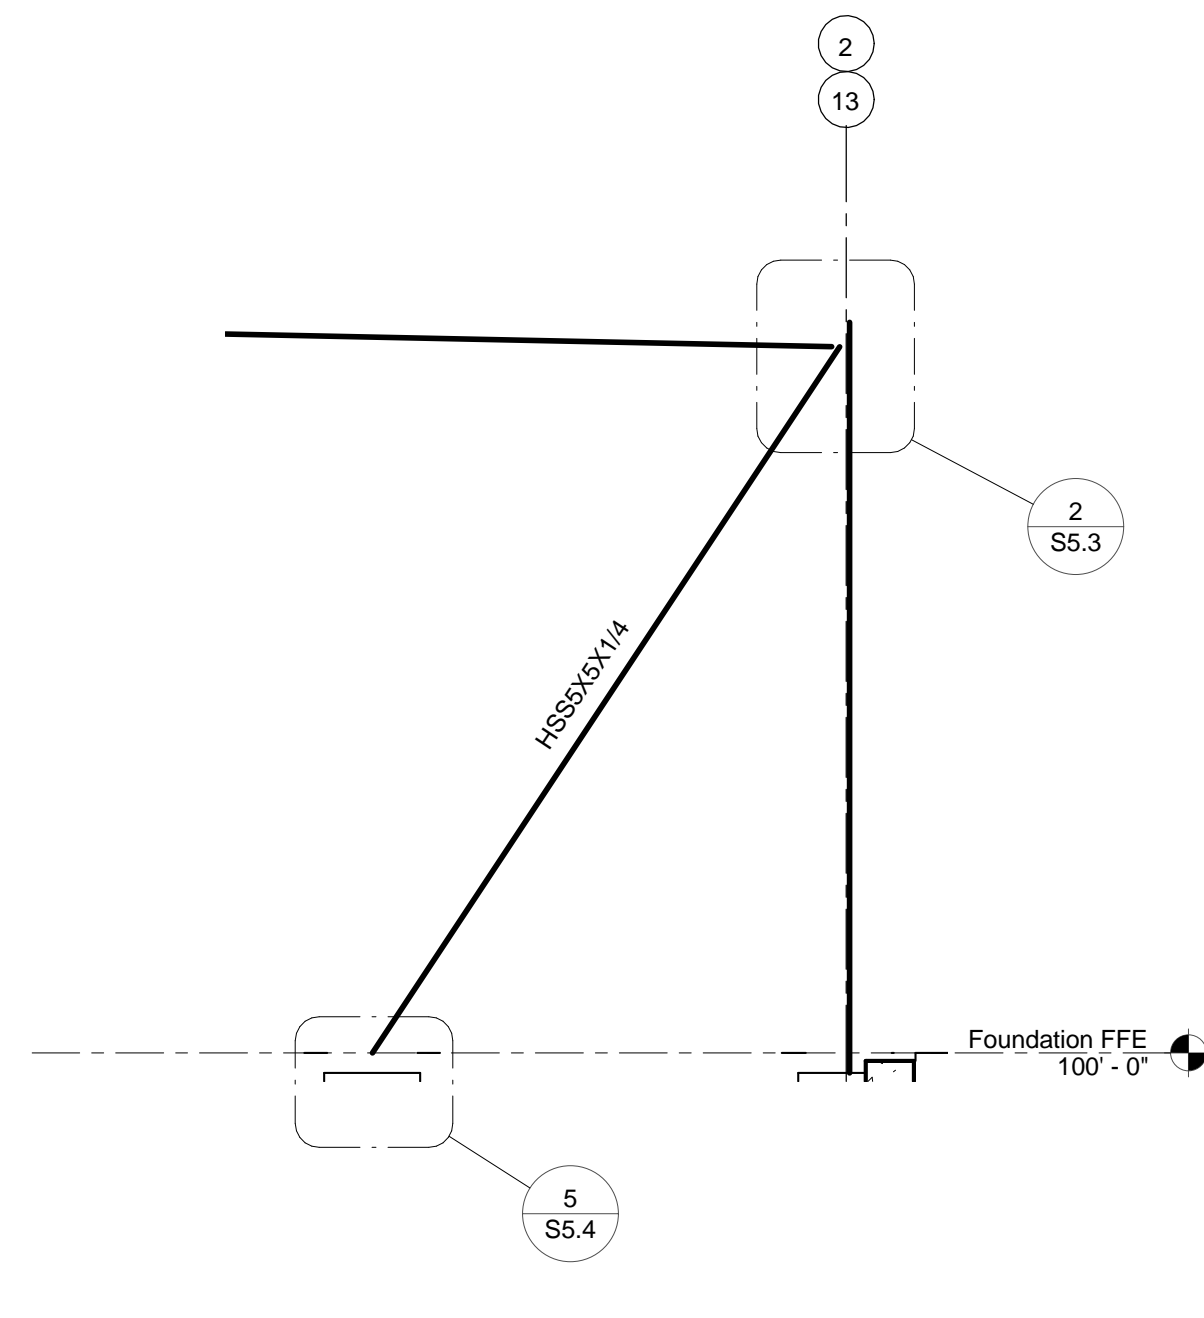


4 BRACE ELEVATION

1/4" = 1'-0" FRAME-10

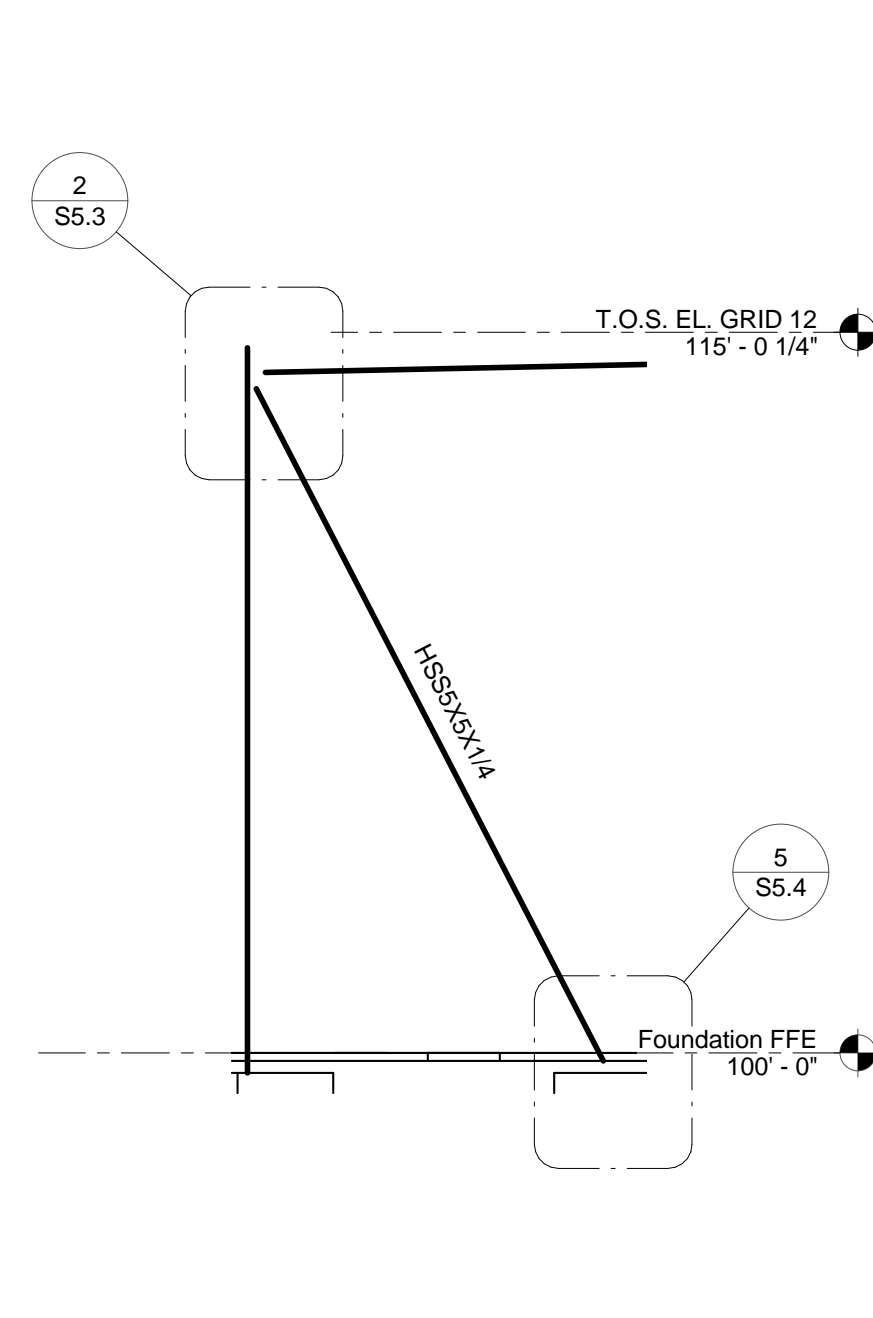

5 BRACE ELEVATION

1/4" = 1'-0" FRAME-11

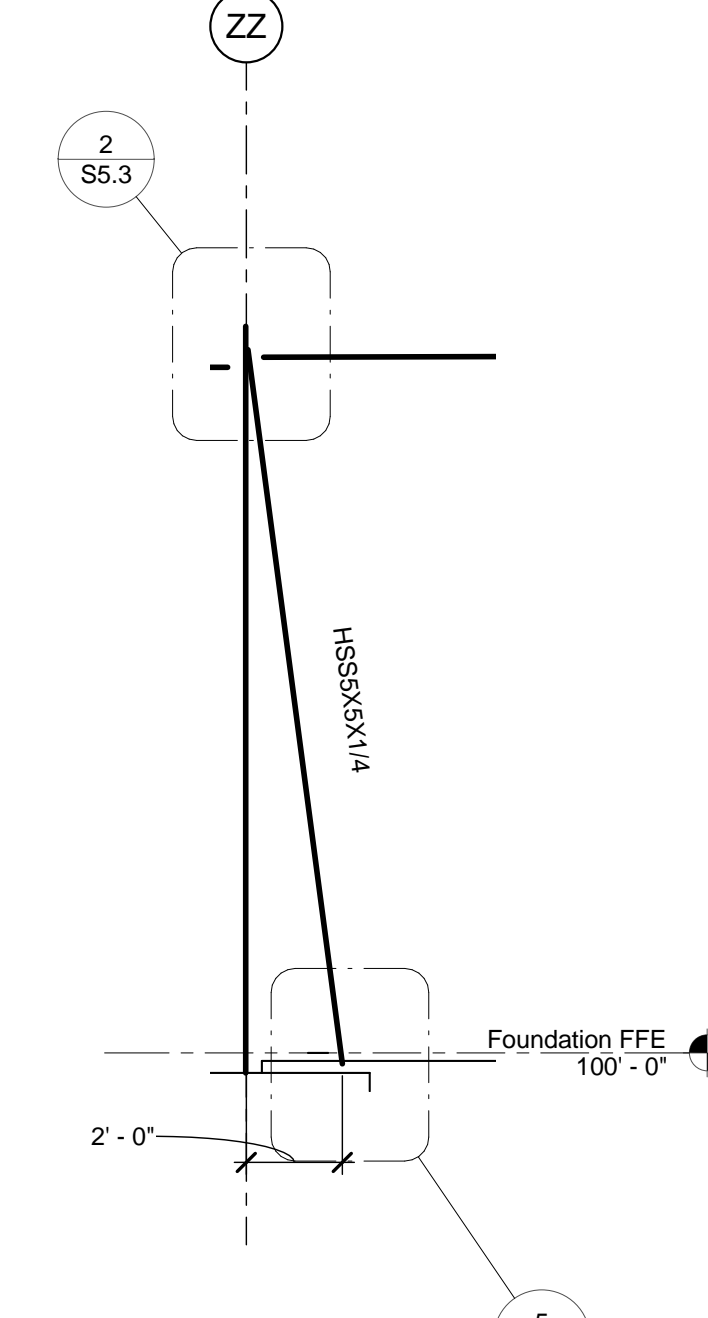

6 BRACE ELEVATION

1/4" = 1'-0" FRAME-12

**FWN&A**  
 Frank W. Neal & Assoc., Inc.  
 1016 W. Broadway Ave.  
 Fort Worth, TX 76104  
 Texas firm reg. no. F-600296  
 817-332-1944  
 fwna-eng.com

TEXAS GUN  
 EXPERIENCE  
 GRAPEVINE, TX

217.130.03  
 DECEMBER 1, 2017

BRACE ELEVATIONS

**S5.2**