

NOT FOR REGULATORY
APPROVAL, PERMITTING,
OR CONSTRUCTION

JIM THARP
01 DECEMBER 2017



DRAWINGS, SPECIFICATIONS AND OTHER DOCUMENTS, PREPARED BY OXLEY WILLIAMS THARP ARCHITECTS, PLLC ARE INSTRUMENTS OF SERVICE FOR USE SOLELY WITH RESPECT TO THIS PROJECT. THIS INCLUDES DOCUMENTS IN ELECTRONIC FORM. OXLEY WILLIAMS THARP ARCHITECTS, PLLC SHALL BE DEEMED THE AUTHORS AND OWNERS OF THEIR RESPECTIVE INSTRUMENTS OF SERVICE AND SHALL RETAIN ALL COMMON LAW, STATUTORY AND OTHER RESERVED RIGHTS, INCLUDING COPYRIGHTS. THE INSTRUMENTS OF SERVICE SHALL NOT BE USED BY THE OWNER FOR FUTURE ADDITIONS OR ALTERATIONS TO THIS PROJECT OR FOR OTHER PROJECTS, WITHOUT THE PRIOR WRITTEN AGREEMENT OF OXLEY WILLIAMS THARP ARCHITECTS, PLLC. ANY UNAUTHORIZED USE OF THE INSTRUMENTS OF SERVICE SHALL BE WITHOUT LIABILITY TO OXLEY WILLIAMS THARP ARCHITECTS, PLLC AND ITS CONSULTANTS.

Revision Schedule

Rev. #	Revision Description	Revision Date

TOILET ACCESSORIES LEGEND	
KEY	DESCRIPTION
T1	1 1/2" DIAMETER STAINLESS STEEL 36" LONG GRAB BAR WITH SNAP FLANGE. BOBRICK B-5806.99-36
T2	1 1/2" DIAMETER STAINLESS STEEL 42" LONG GRAB BAR WITH SNAP FLANGE. BOBRICK B-5806.99-42
T3	2 ROLL SURFACE MOUNTED TOILET PAPER DISPENSER. BOBRICK B-4288
T4	MIRROR - SIZE PER ELEVATION.
T5	FULLY RECESSED PAPER TOWEL DISPENSER & WASTE RECEPTACLE. BOBRICK B-4369
T6	CEILING MOUNTED TOILET PARTITION. REFERENCE SPECIFICATIONS.
T7	URINAL SCREEN. REFERENCE SPECIFICATIONS.
T8	MANUAL COUNTER MOUNTED SOAP DISPENSER. BOBRICK B-823.
T9	SHOWER CURTAIN ROD. BOBRICK B-6047X36
T10	SURFACE MOUNT PAPER TOWEL DISPENSER. BOBRICK - B-29744.
T11	ROBE HOOK. BOBRICK - B-6727
T12	TOWEL BAR. BOBRICK - B-530X24
T13	MOP HOLDER AND SHELF. BOBRICK - B239X34
T14	SHOWER GRAB BAR 18". BOBRICK B-5806.99-18
T15	SHOWER GRAB BAR. SIZE PER SHOWER WALL.
T16	COUNTER-TOP MOUNTED WASTE CHUTE. BOBRICK - B-529.

NOTES:
 1. CONTRACTOR TO COORDINATE BLOCKING IN WALLS AS REQUIRED FOR TOILET ACCESSORIES.
 2. ALL MOUNTING HEIGHTS AND CLEARANCES SHALL MEET TAS REQUIREMENTS.
 3. SLOPE FLOOR TO DRAINS. TOTAL SLOPE OF FLOORS SHALL NOT EXCEED SLOPE OF 1:50 IN ANY DIRECTION.
 4. ALL 'CLEAR' AND 'HOLD' DIMENSIONS ARE FROM FINISHED FACE TO FINISHED FACE OF MATERIAL.

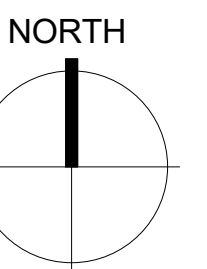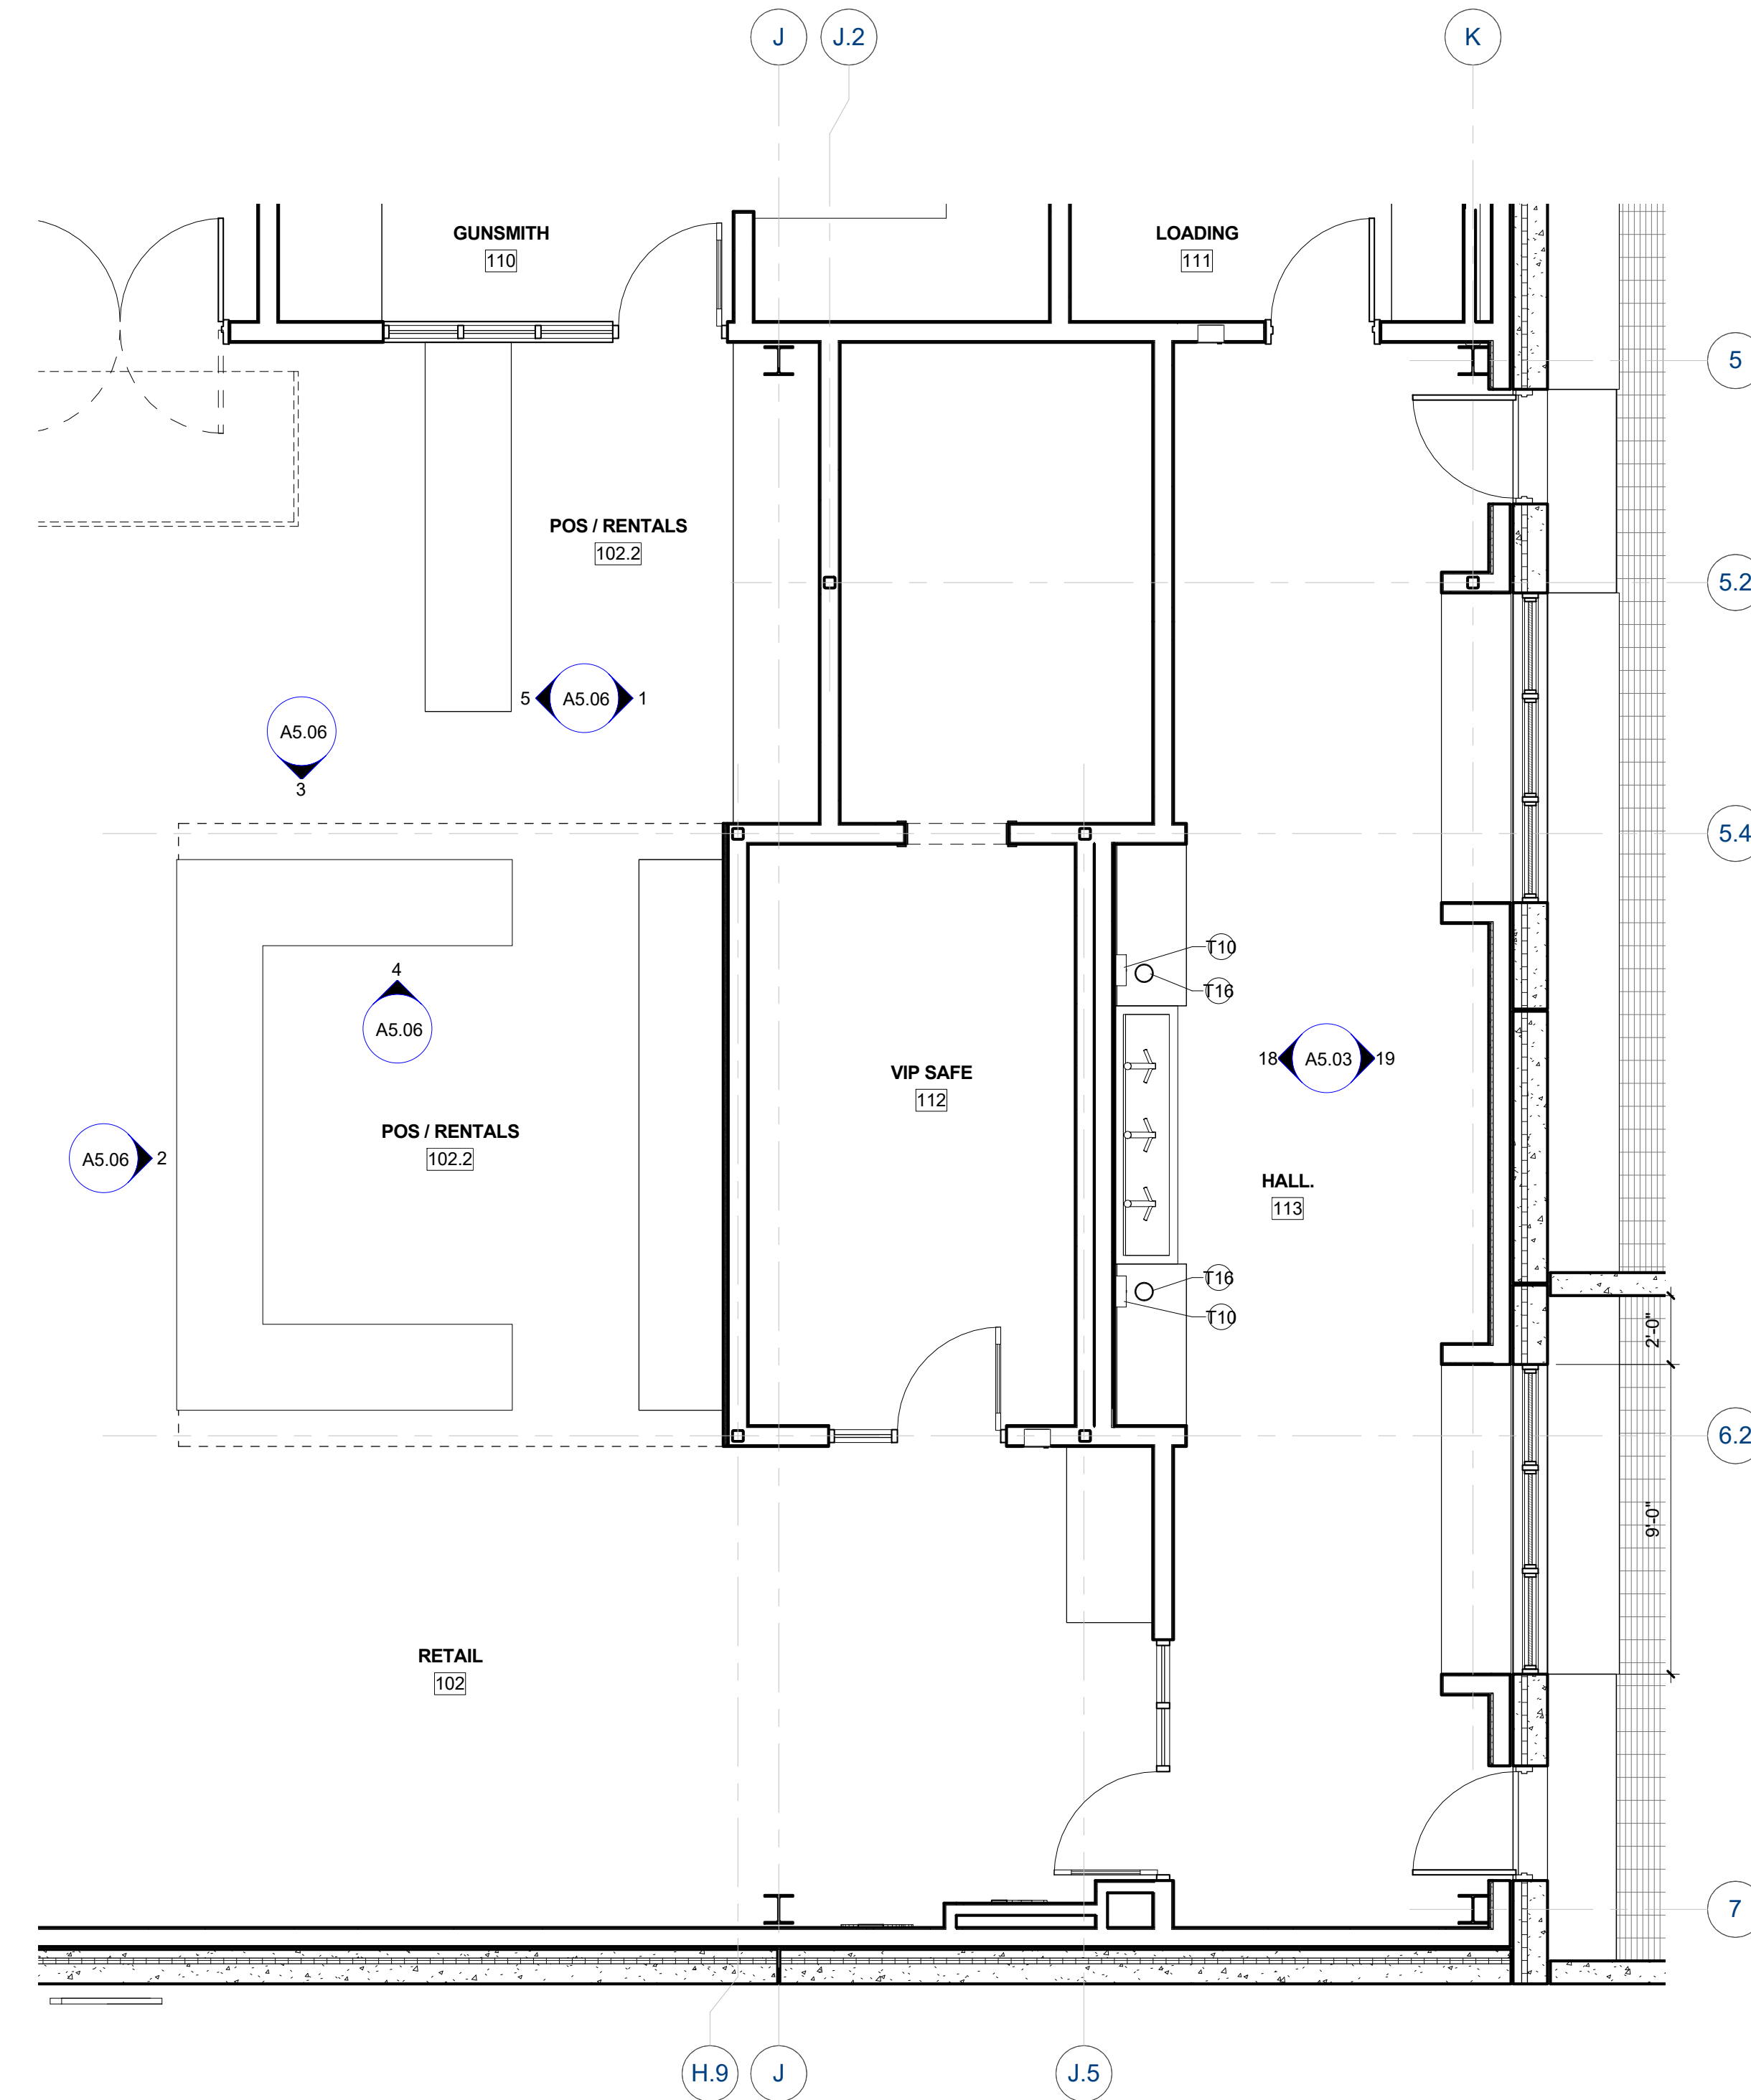

OWT ARCHITECTS

509 PECAN STREET
SUITE 100
FORT WORTH, TX 76102
817.993.9844

www.owlarchitects.com

**TEXAS GUN
EXPERIENCE**

1901 SOUTH MAIN STREET
GRAPEVINE, TEXAS 76051

2016-028-00
DECEMBER 01, 2017

ENLARGED FLOOR
PLANS

A2.43