
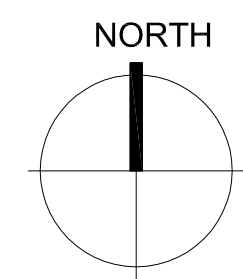


REVIEW ONLY  
 DOCUMENT NOT  
 INTENDED FOR  
 PERMIT, BIDDING OR  
 CONSTRUCTION  
 MALTZ ENGINEERING LLC  
 TIMOTHY M. MALTZ, P.E.  
 TX. PE # 94231  
 DATE: 12-01-2017

Revision Schedule		
Rev. #	Revision Description	Revision Date

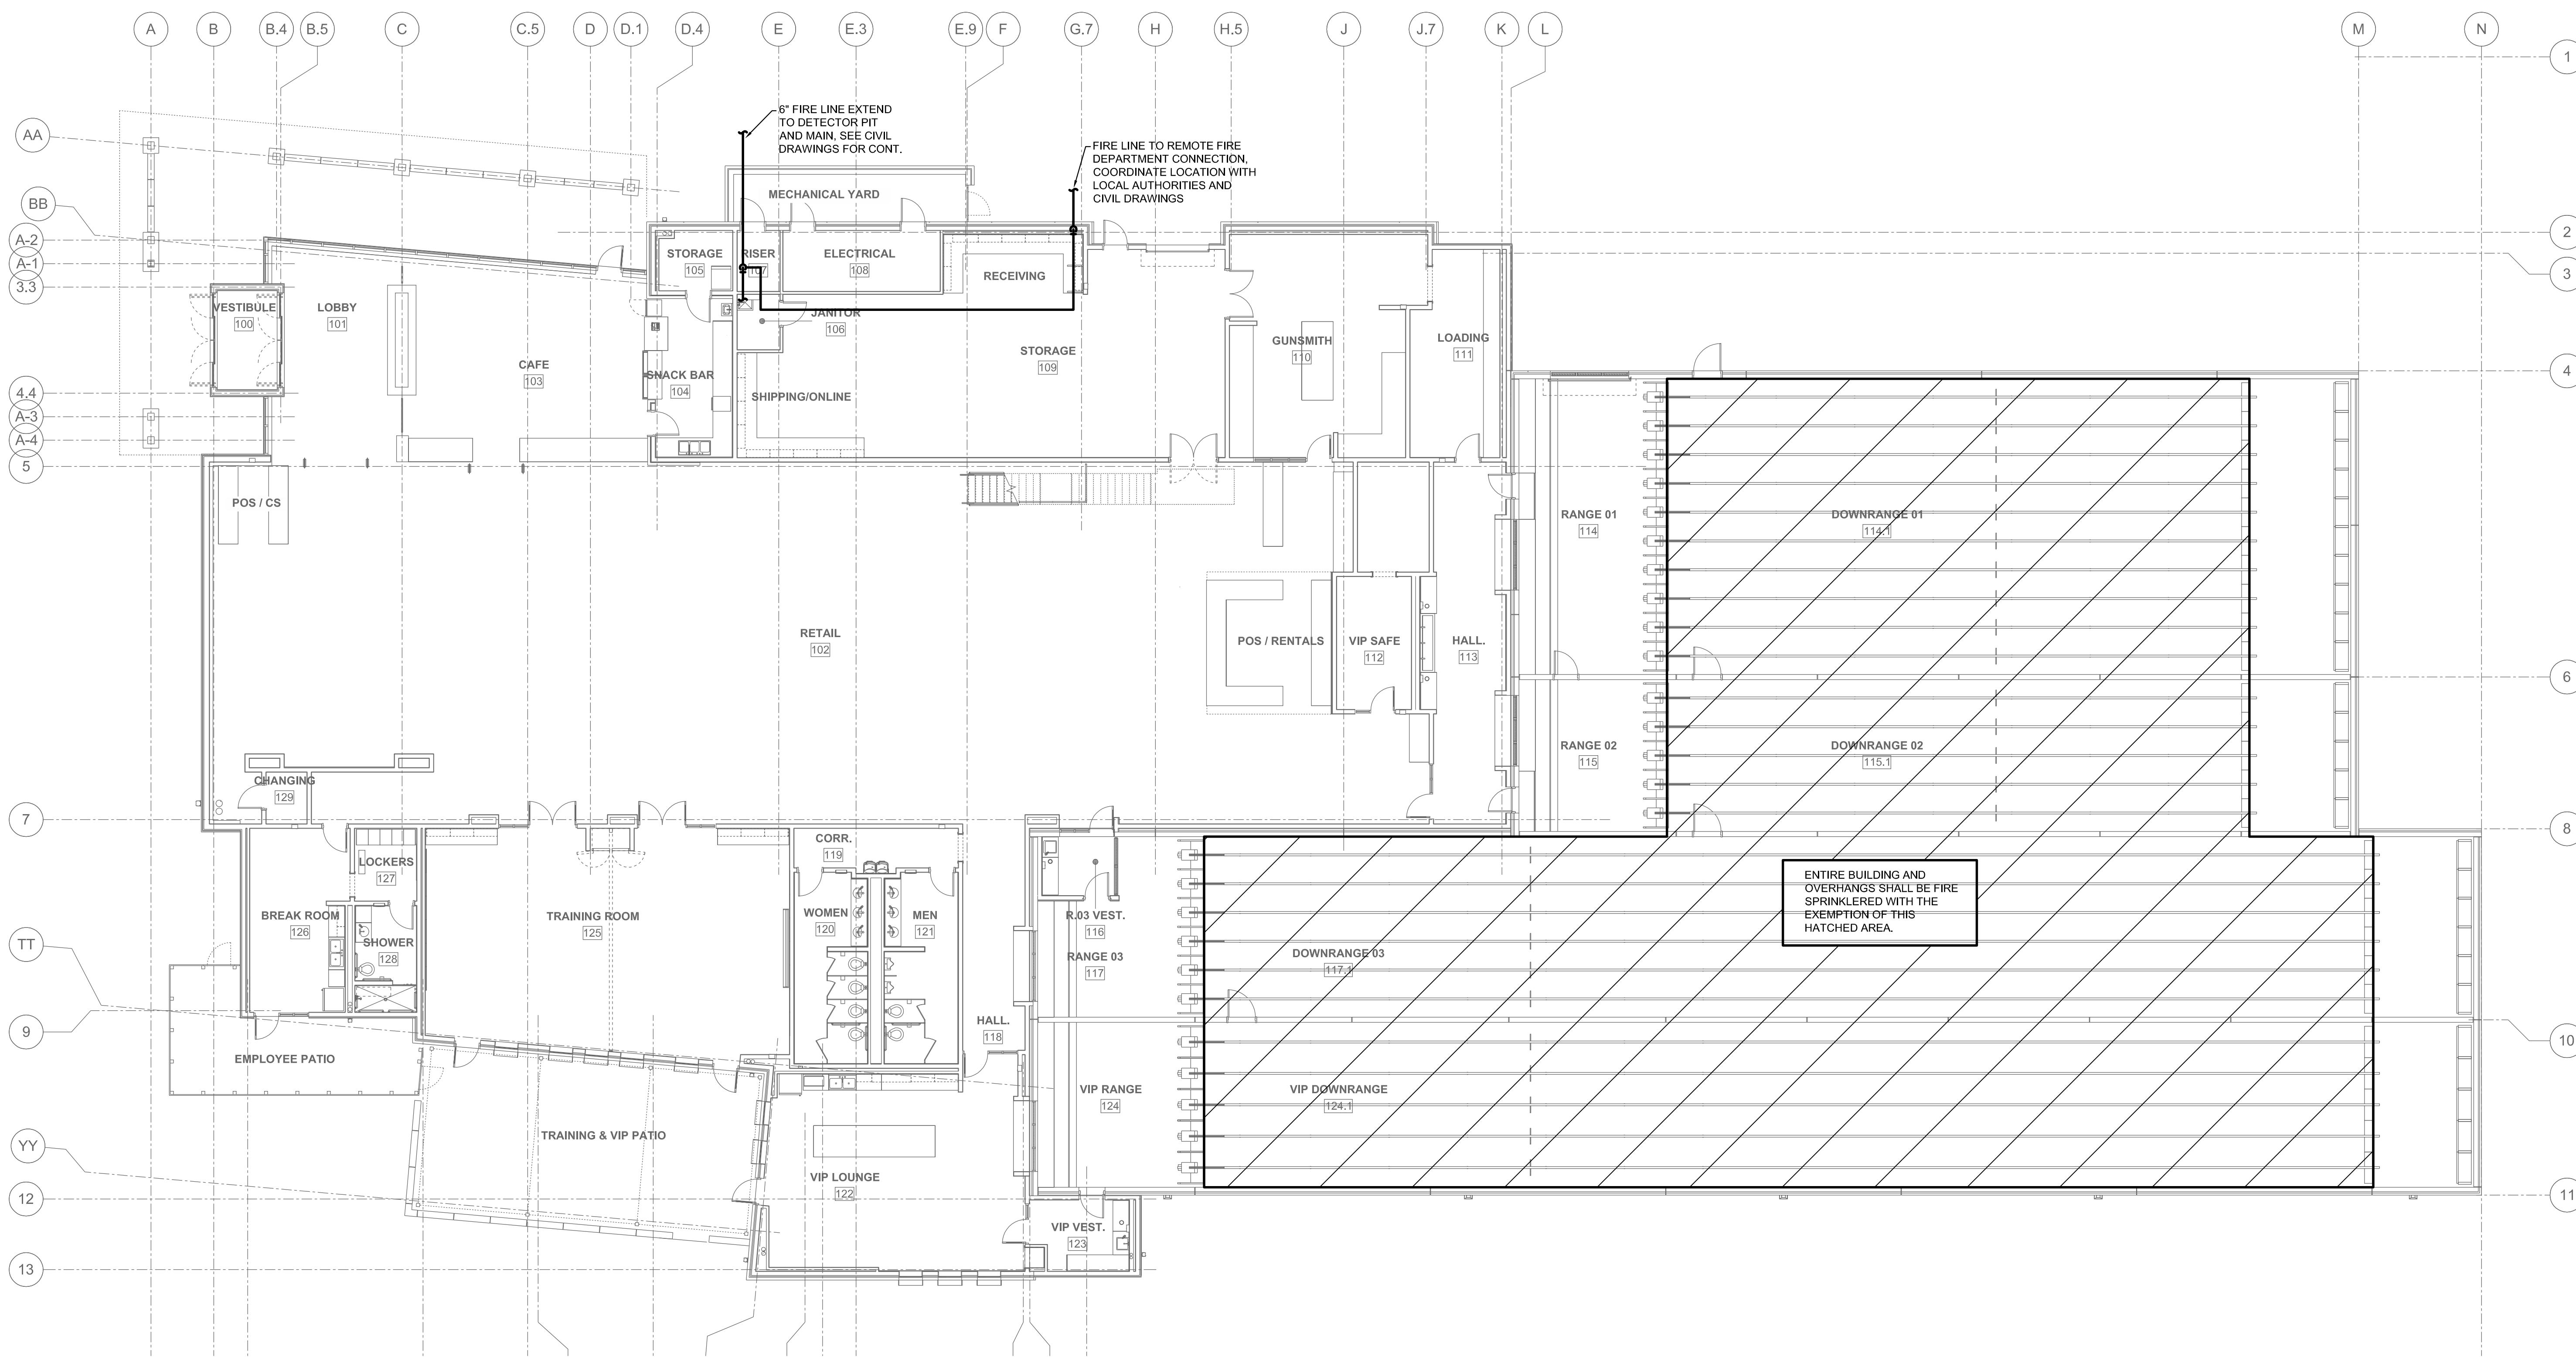

**MALTZ** engineering LLC  
 Firm #: 11112 2801 Carmel St  
 Phone: 940-382-0949 Denton, TX 76205

**TEXAS GUN EXPERIENCE**  
 GRAPEVINE, TEXAS

2016-028-00  
 DECEMBER 1, 2017

**FIRE PROTECTION FLOOR PLAN - OVERALL**

**FP2.01**