



CONSULTANTS


- JASTER-QUINTANILLA
CIVIL ENGINEER
100 GLASS ST.
DALLAS, TEXAS 75207
TEL: 972.752.9098
- CAYE COOK & ASSOCIATES
LANDSCAPE ARCHITECT
12700 HILLCREST RD, SUITE 149
DALLAS, TX 75230
TEL: 214.739.9105
- PONCE-FUESS ENGINEERING, LLC
STRUCTURAL ENGINEER
3333 LEE PARKWAY, SUITE 475
DALLAS, TEXAS 75219
TEL: 469.310.2850
- PURDY-McGUIRE, INC.
MEP ENGINEER
17300 DALLAS PARKWAY, SUITE 3000
DALLAS, TEXAS 75248
TEL: 972.239.5357
- RICCA DESIGN STUDIOS
FOOD SERVICE CONSULTANT
5325 S VALENTIA WAY
GREENWOOD VILLAGE, COLORADO 80111
TEL: 303.221.0500
- LAFLEUR ASSOCIATES LLC
LIGHTING CONSULTANT
307 HIGH STREET, SUITE D
CHESTERTOWN, MARYLAND 21620
TEL: 443.929.2310
- WJHW, INC.
AUDIOVISUAL CONSULTANTS
3424 MIDCOURT ROAD, SUITE 124
CARROLLTON, TEXAS 75006
TEL: 972.934.3700
- WISS, JANNEY, ELSTNER ASSOCIATES, INC.
BUILDING ENVELOPE CONSULTANT
6363 N. STATE HIGHWAY 161, SUITE 550
IRVING, TEXAS 75038
TEL: 972.550.777

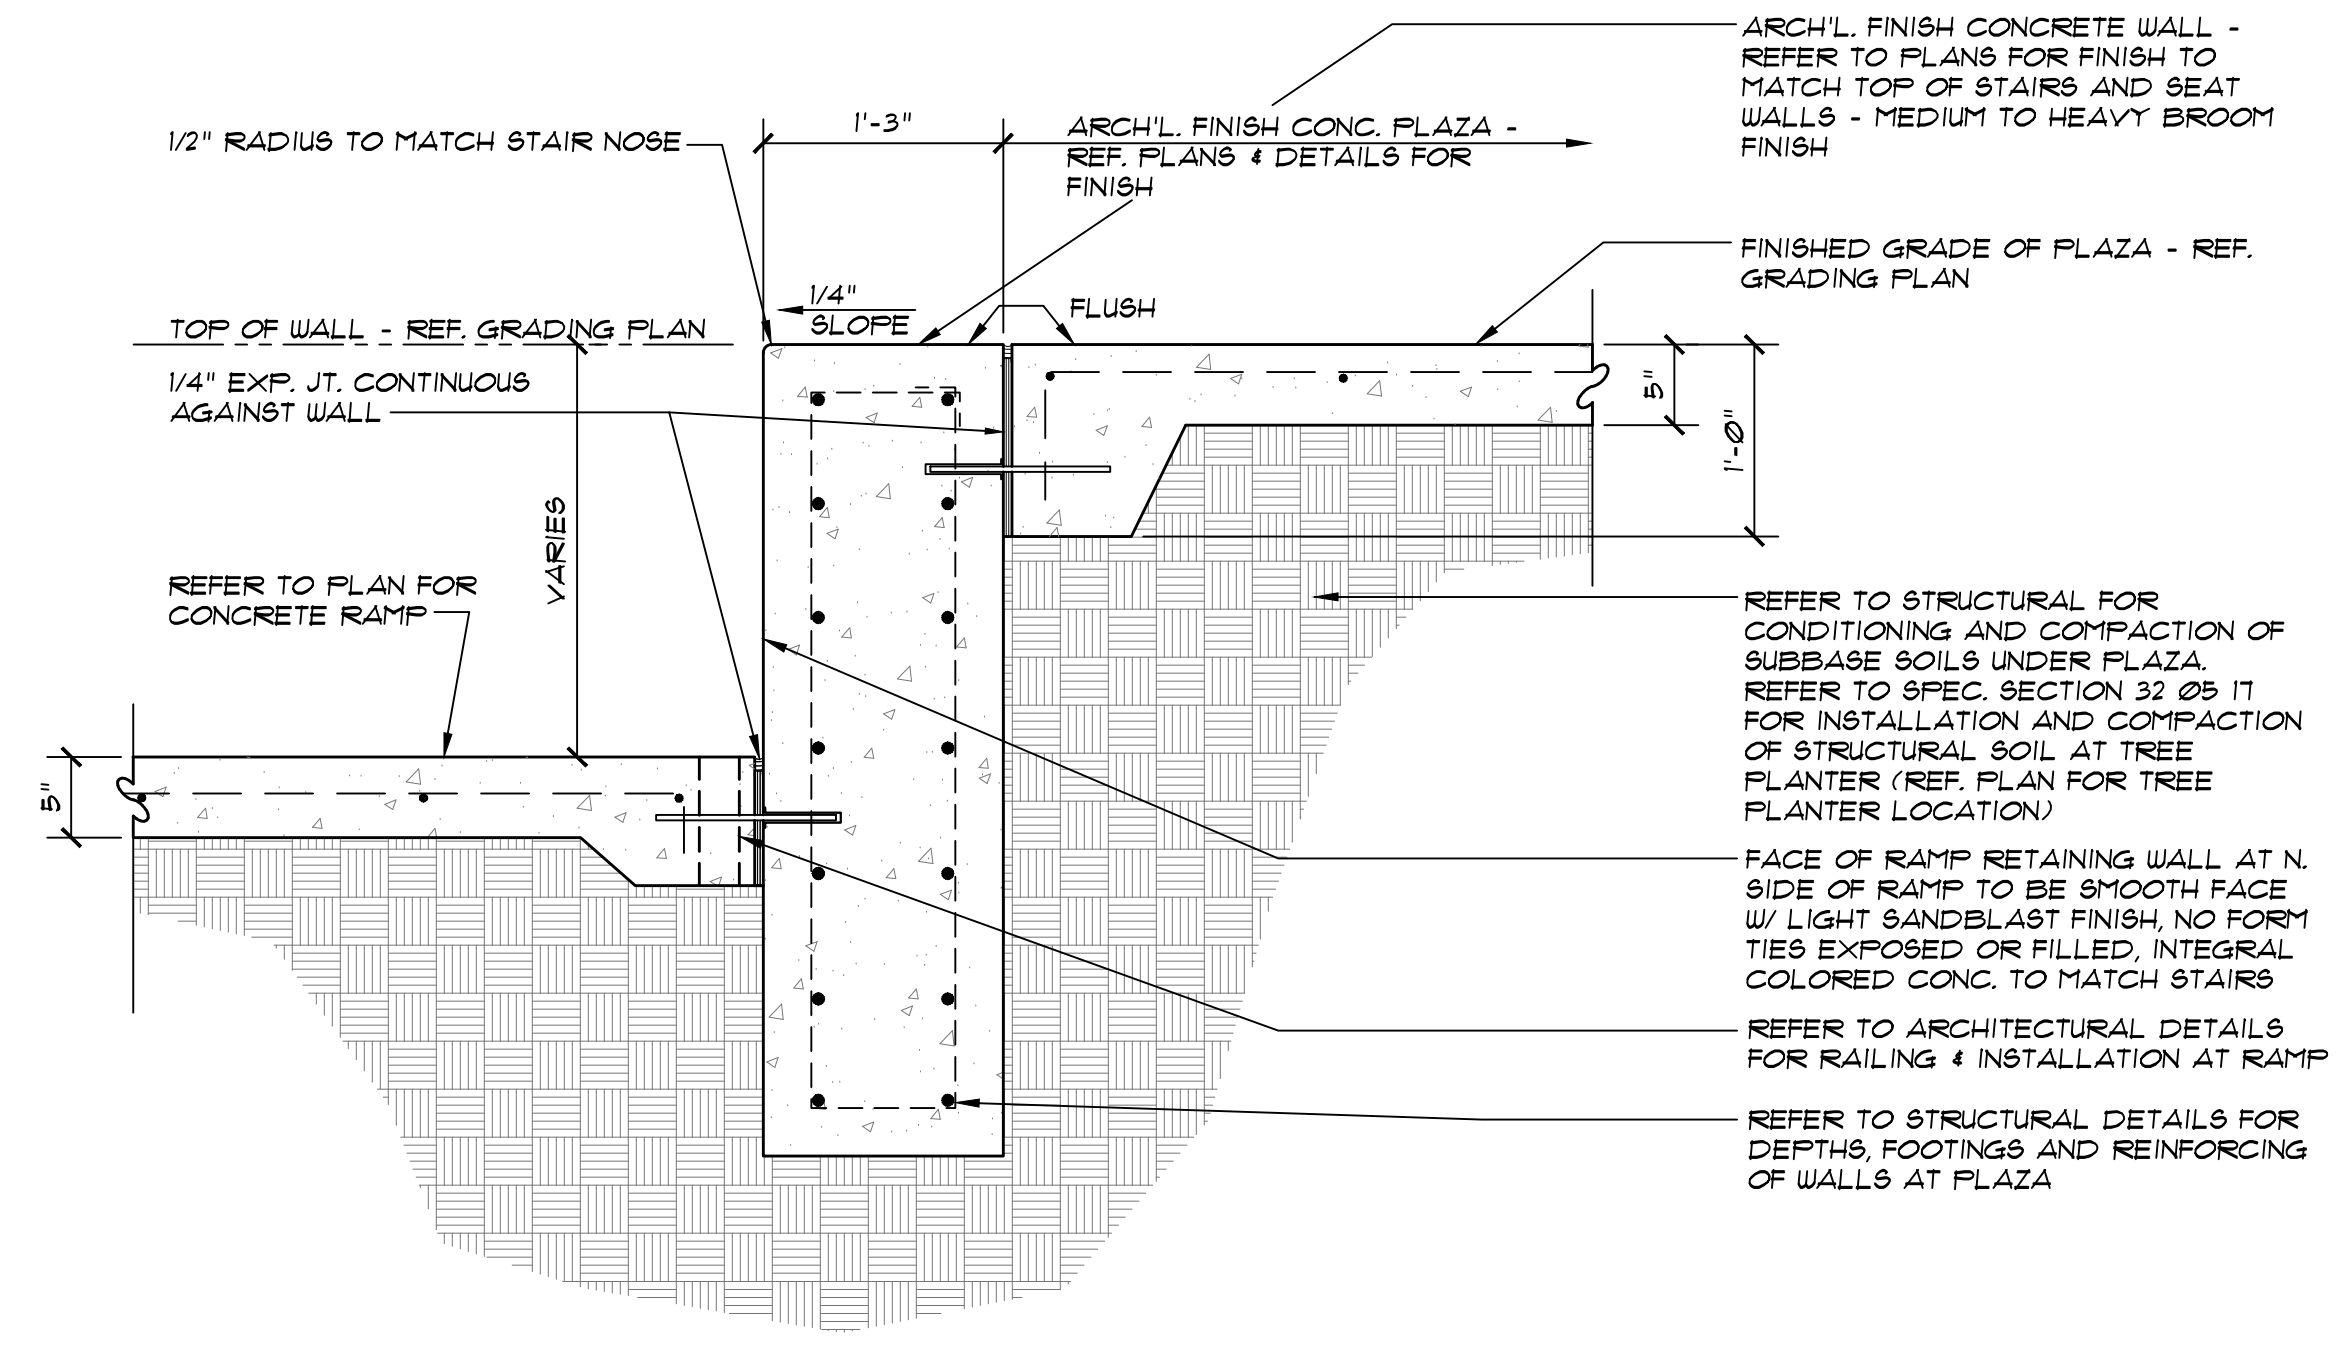

3 WALL DETAIL BETWEEN RAMP & UPPER PLAZA - SECTION
1" = 1'-0"

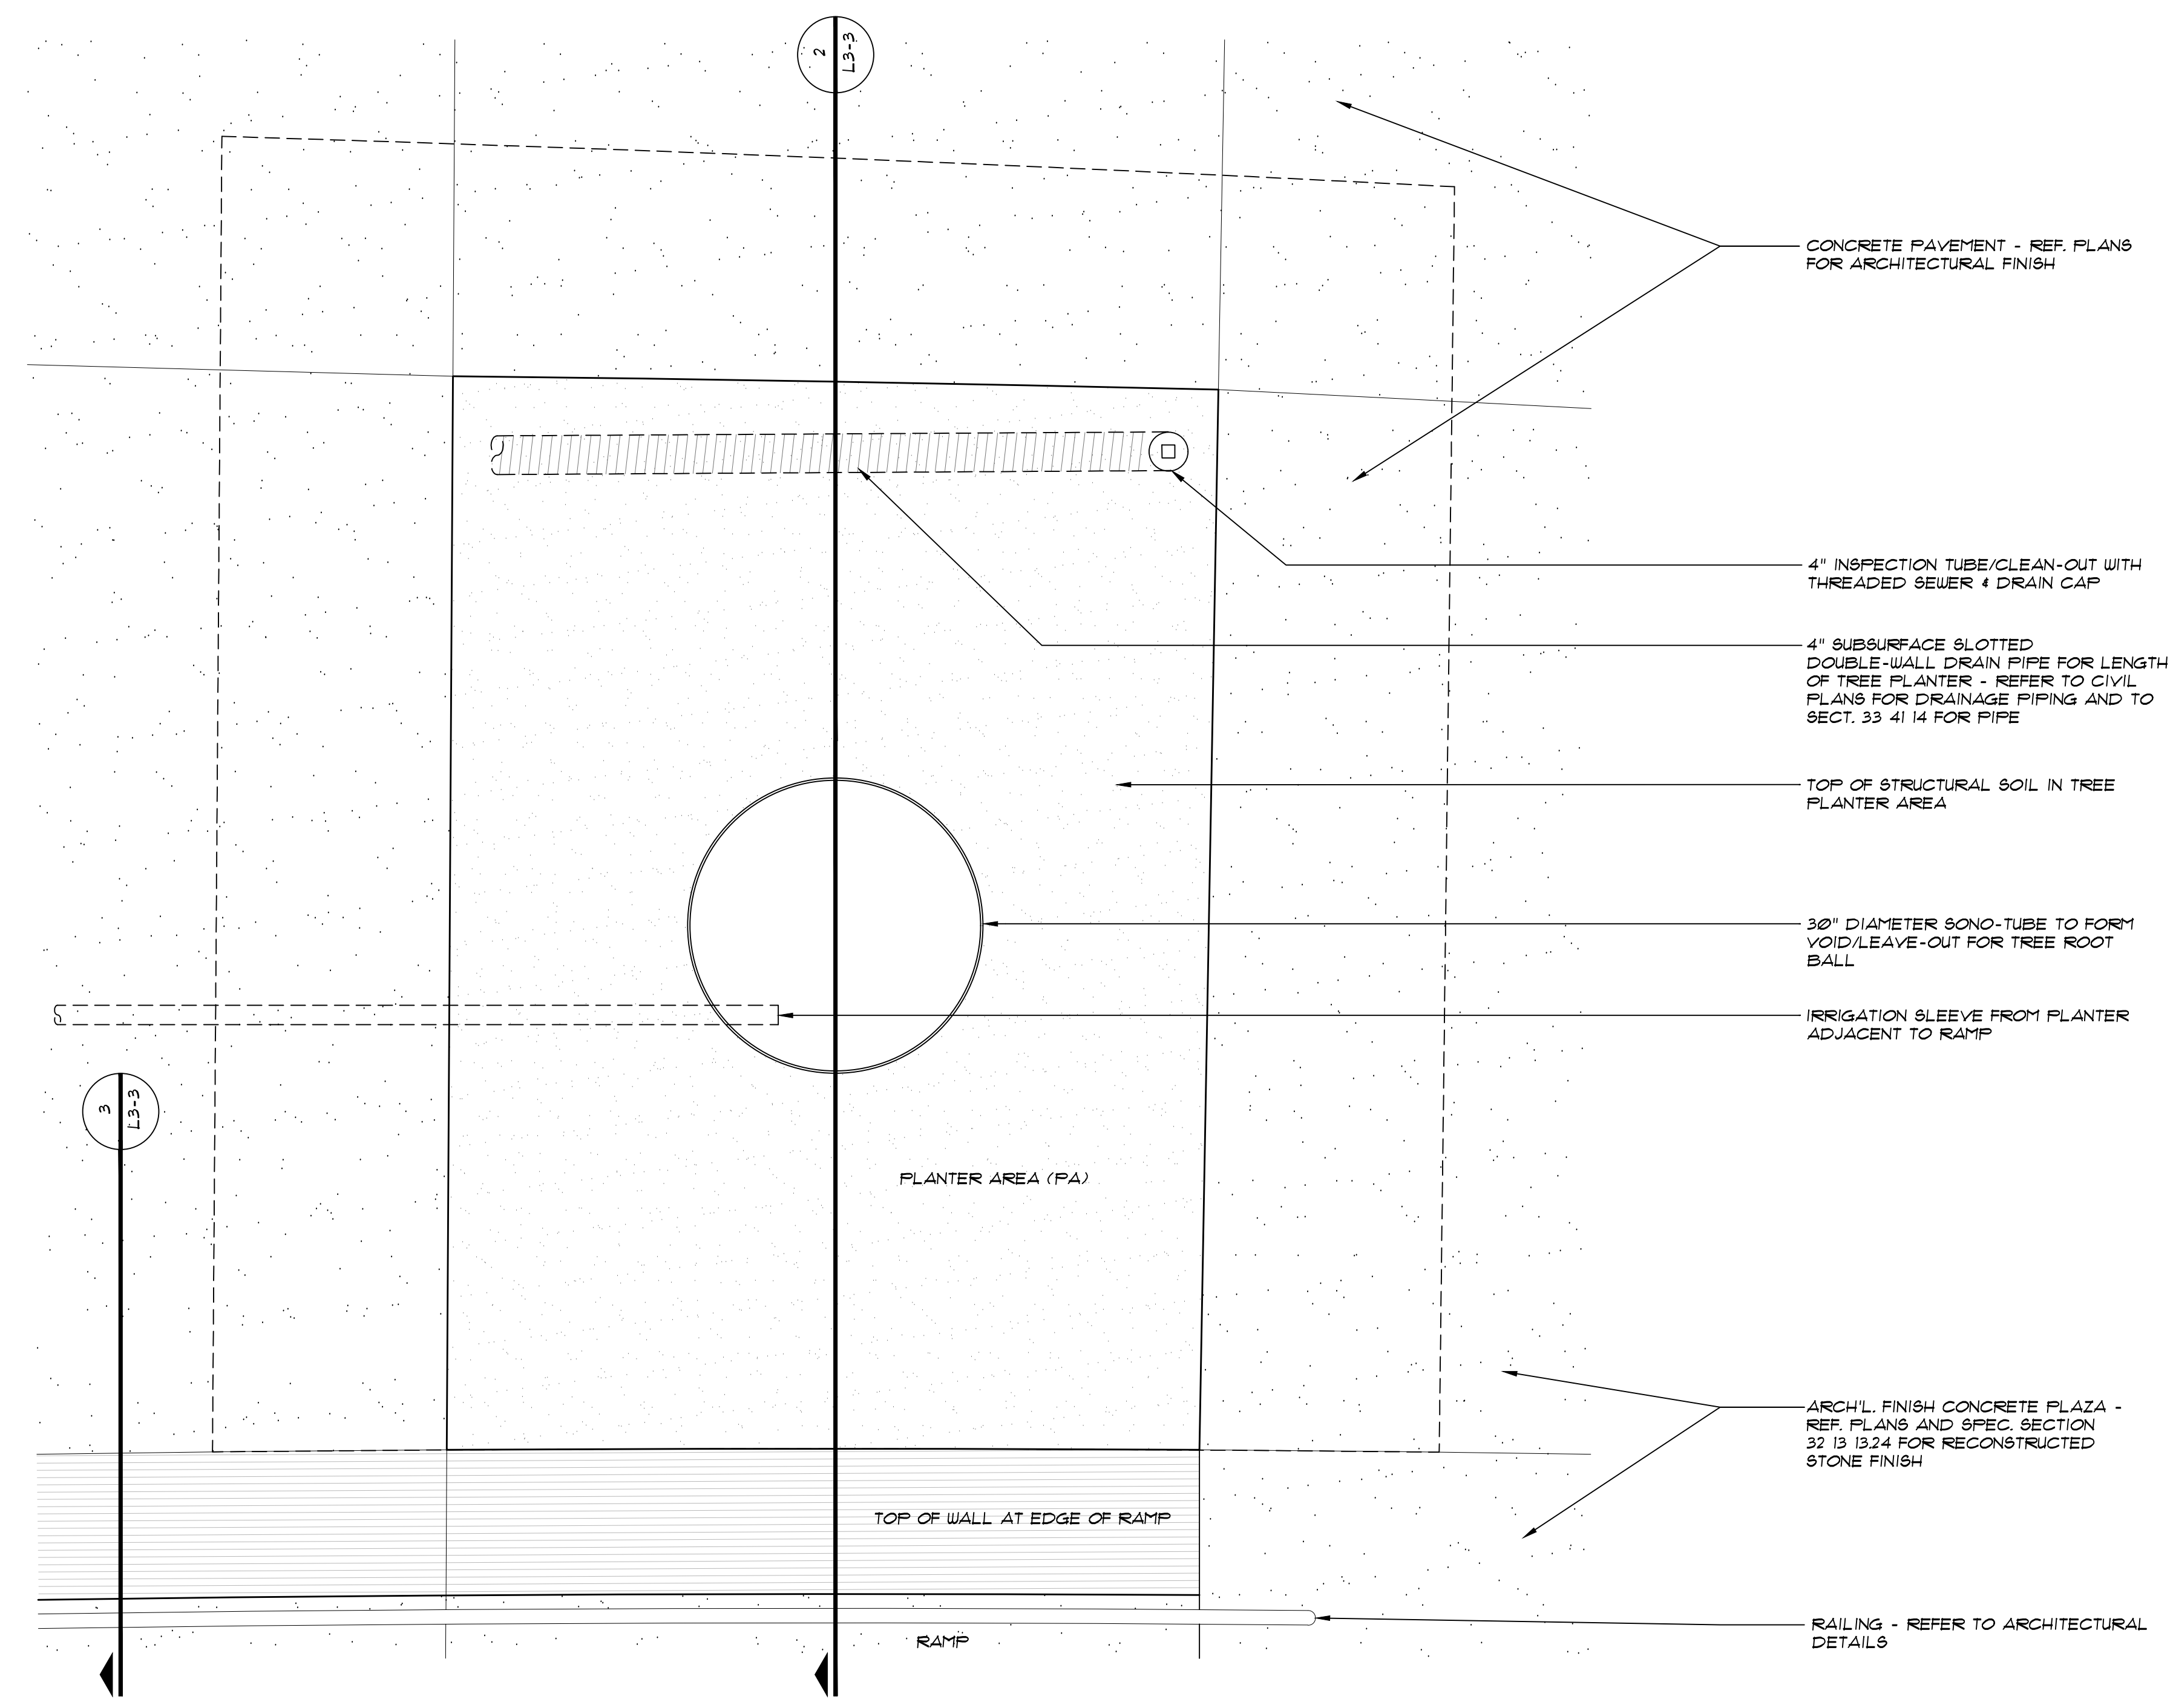

1 TREE PLANTER AT PLAZA - STRUCTURAL SOIL & SUBSURFACE DRAIN - PLAN
1" = 1'-0"

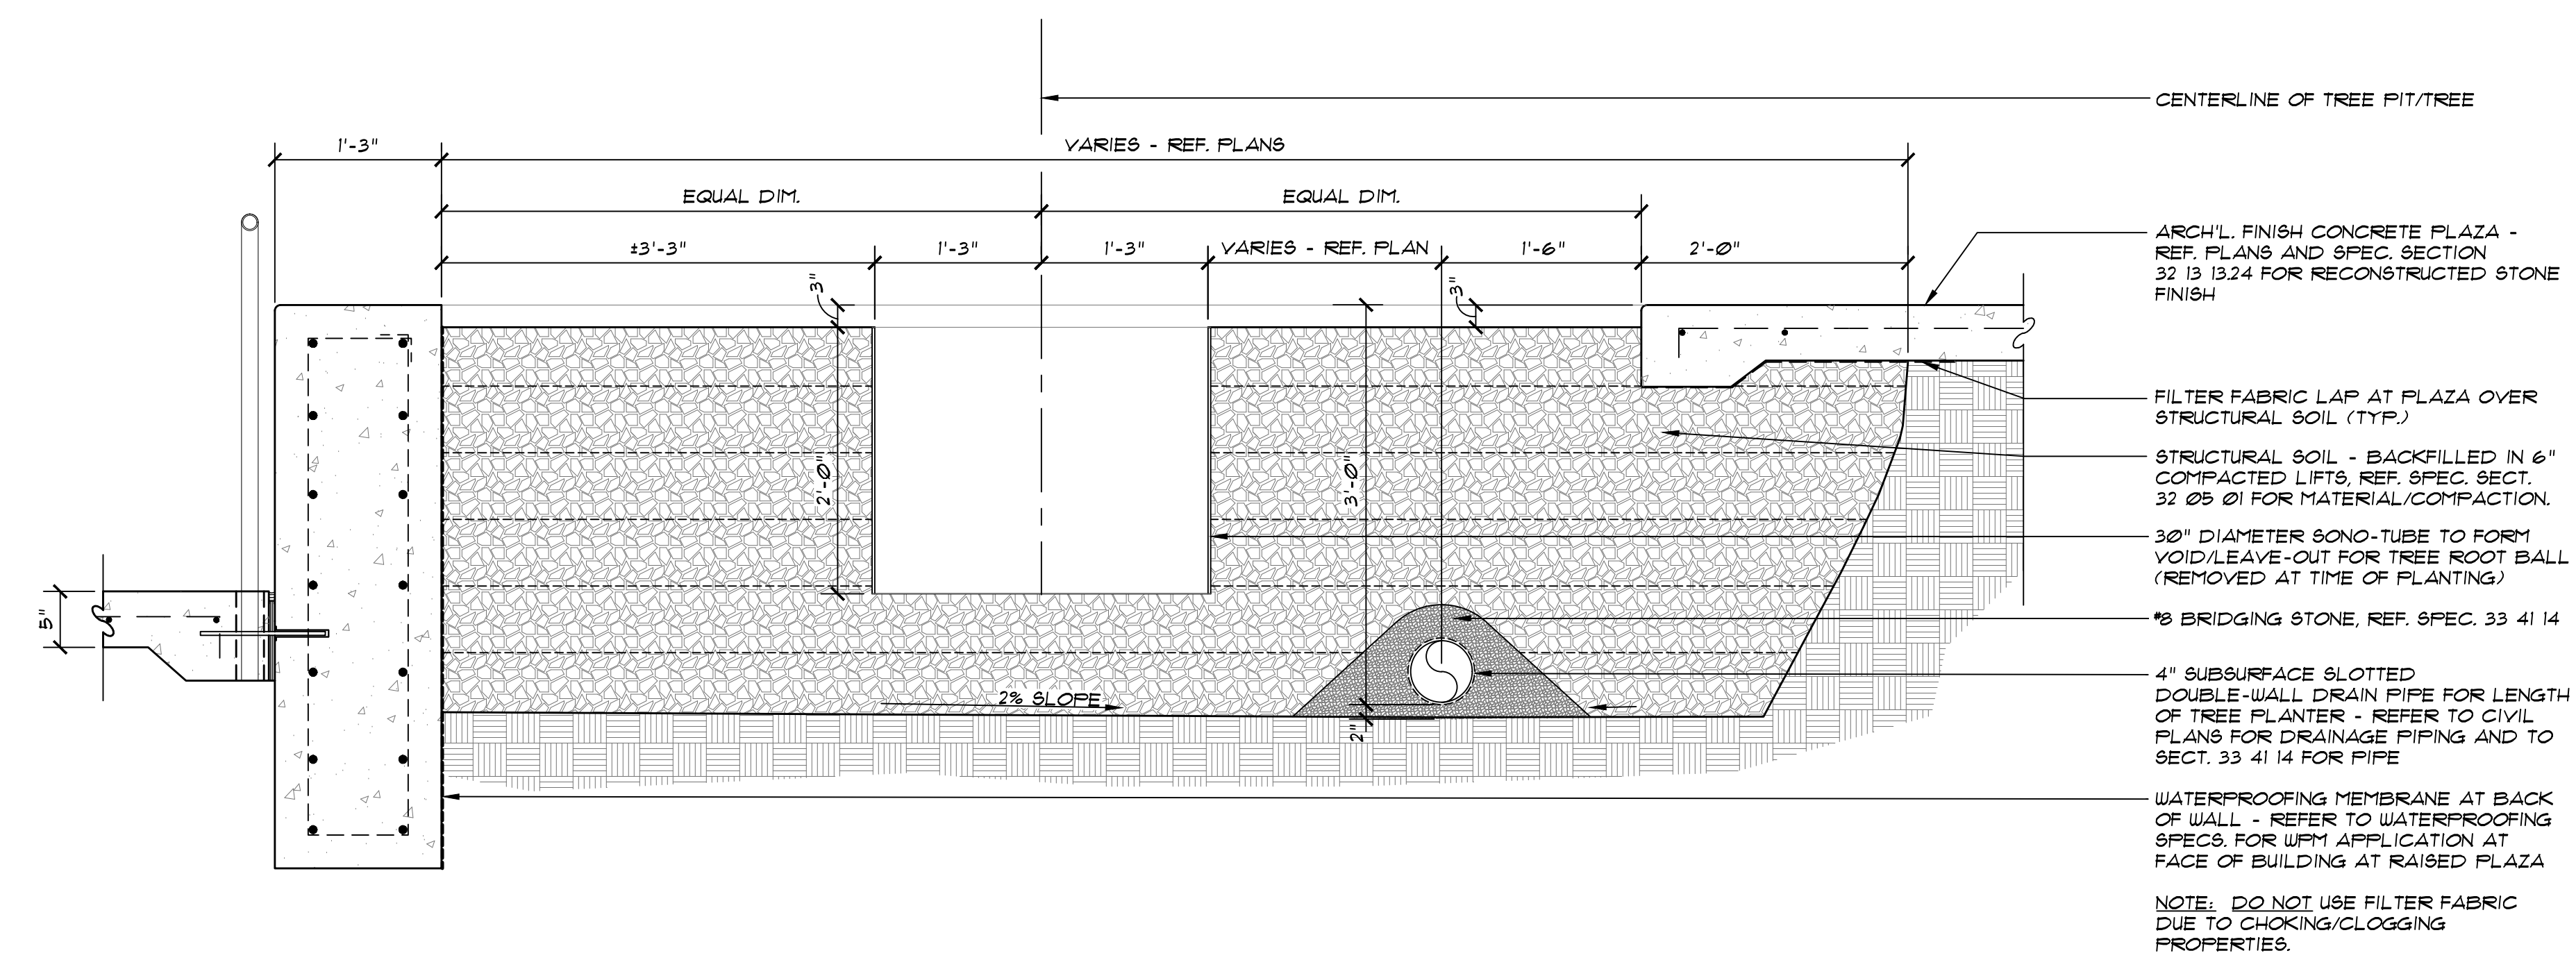

2 TREE PLANTER AT PLAZA - STRUCTURAL SOIL & SUBSURFACE DRAIN - SECTION
1" = 1'-0"

REVISIONS

NO.	DESCRIPTION	DATE

PROJECT #: 16032-00	MANAGER: LSW
ISSUED FOR: 100% CD	DRAFTER: LSW
DATE: NOVEMBER 30, 2017	CHECKED: RCC

Hardscape
Details

**TEXAS WOMAN'S UNIVERSITY
HUBBARD HALL
ADDITION AND RENOVATION
- STUDENT UNION
DENTON, TEXAS**